


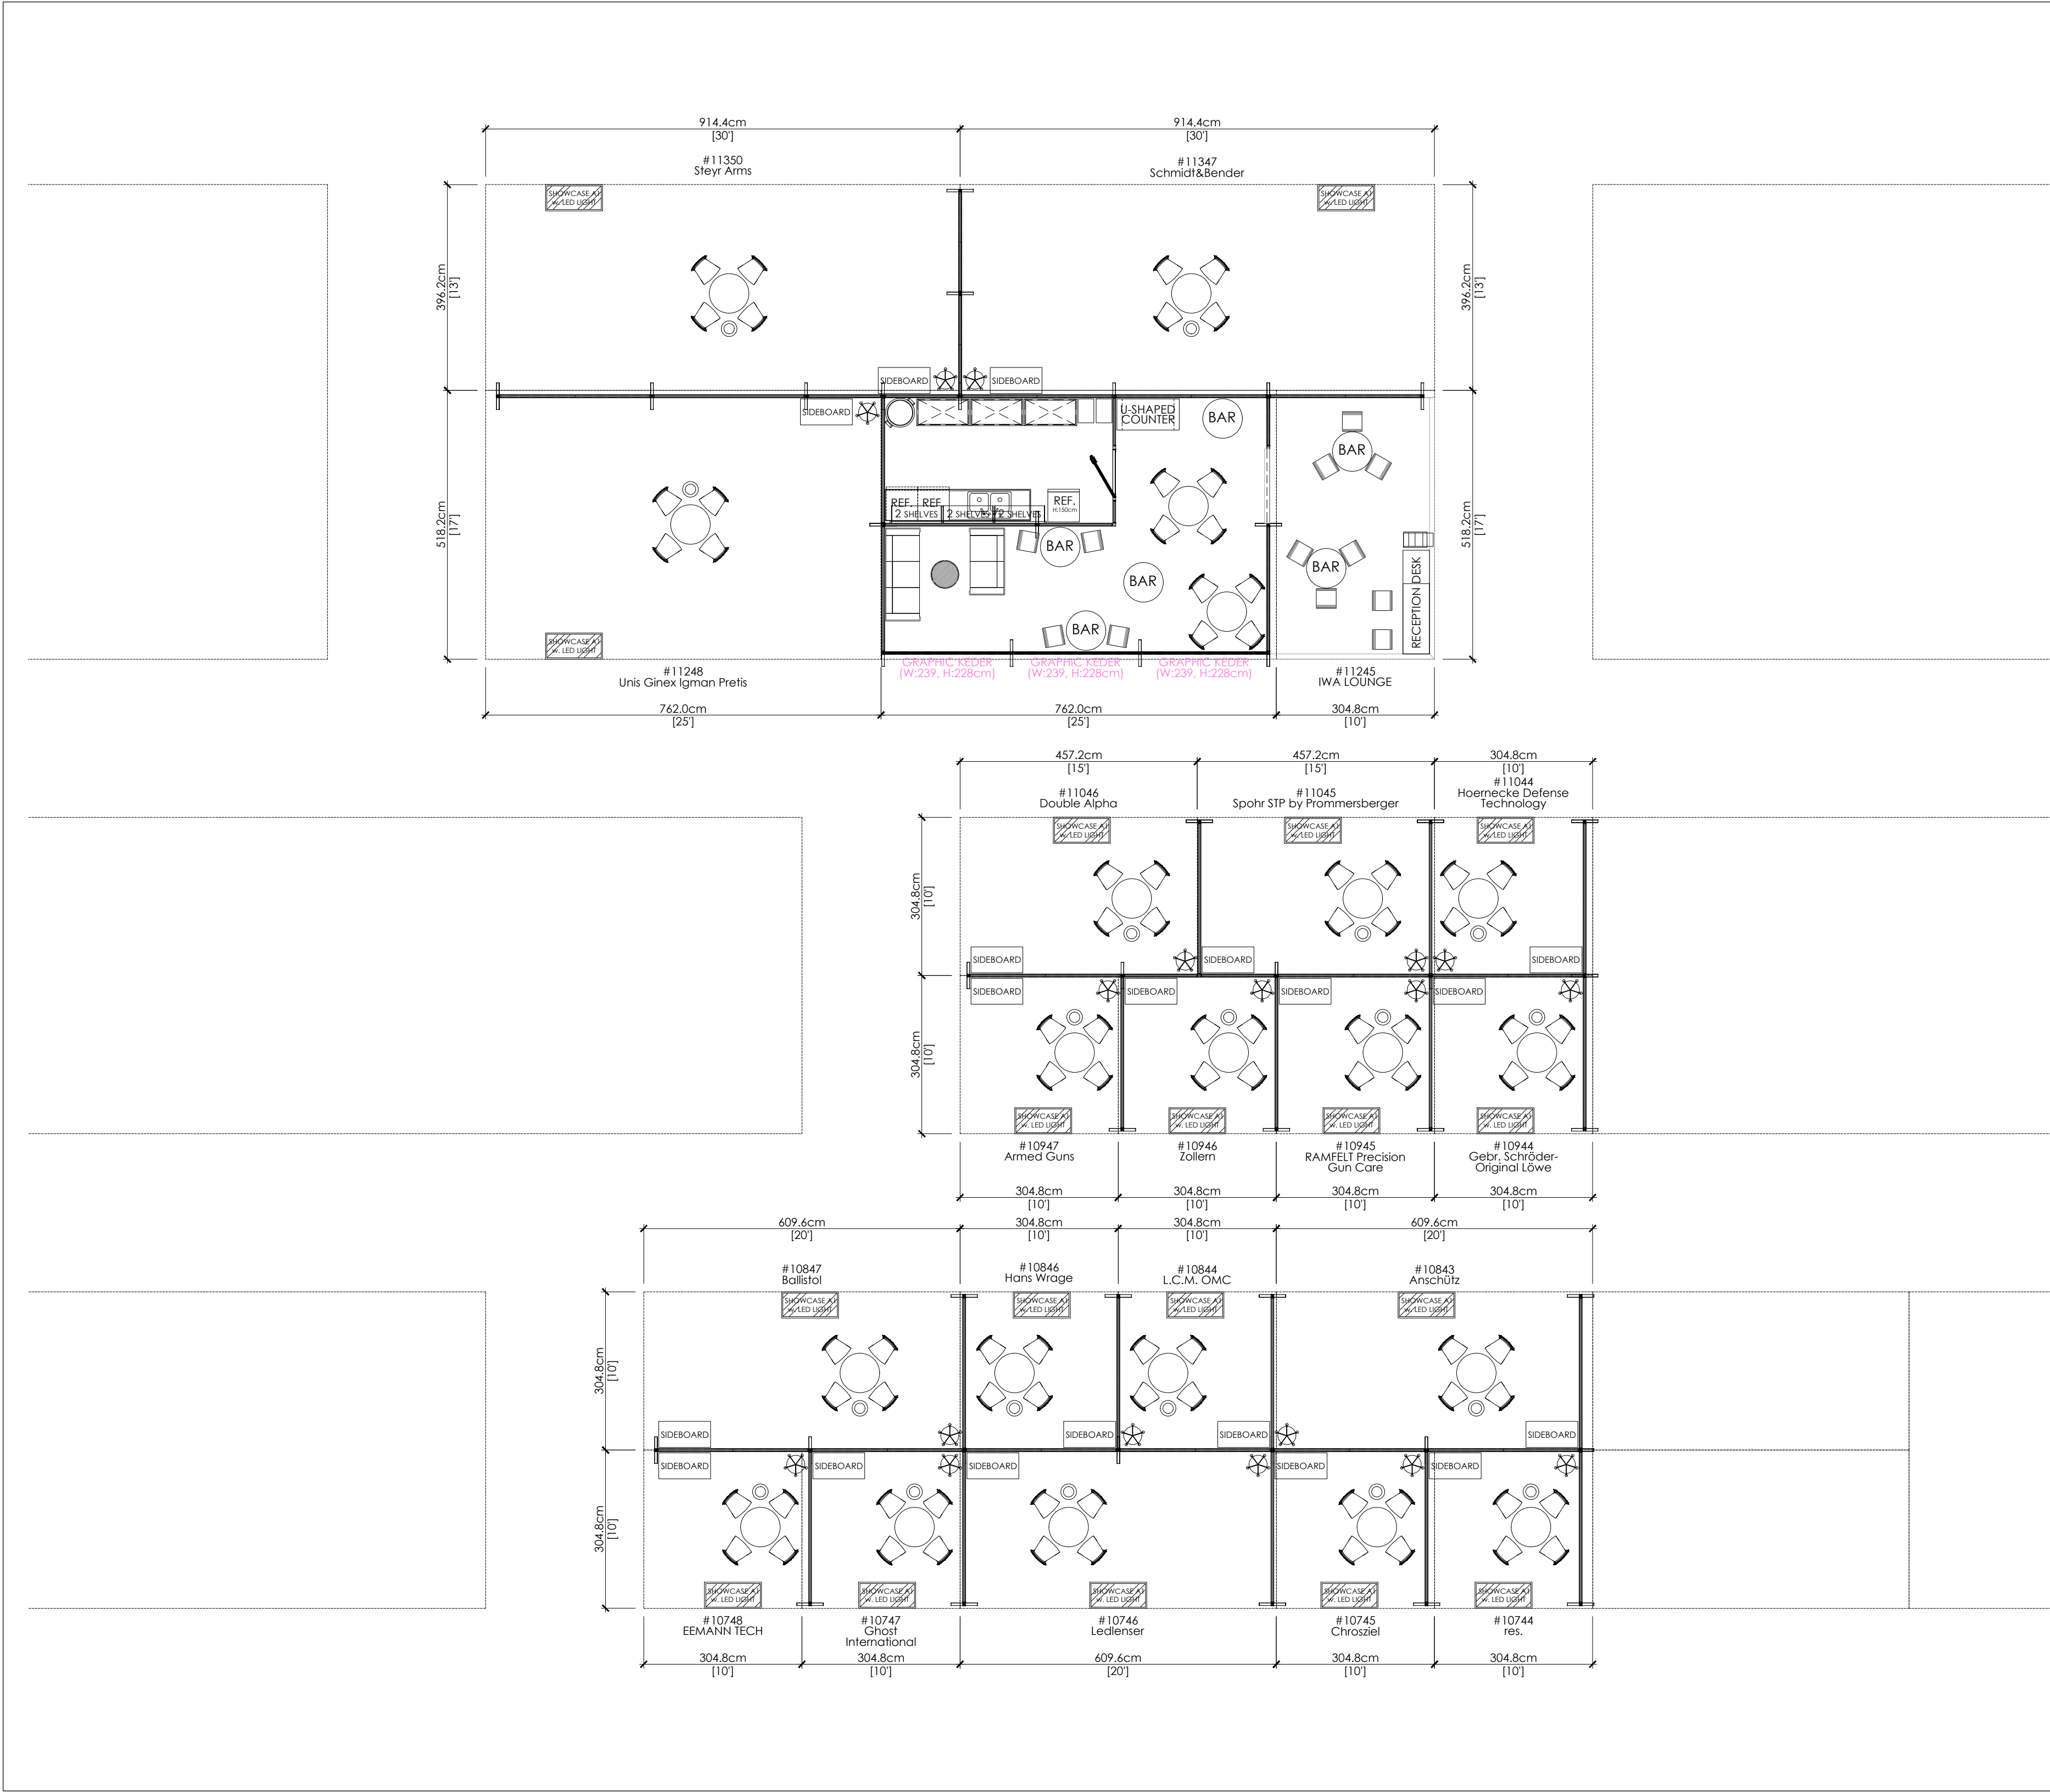

PROJECT: **SHOT SHOW 2026**
IWA PAVILION

DEPARTMENT: **GENERAL Dept.**

DRAWING TITLE: **VELOCE FABRIC LAYOUT - 1**
ZONE A: ENTRANCE AREA

REVISION DATE: **Oct 06, 2025 4:1 PM**





SCALE: (PRINT ON 24" x 18")
1:XXX

DRAWN BY: **ABW**

CHECKED BY: **CP**


DRAWING NO.: **N-XXX**

FB INTERNATIONAL, INC.

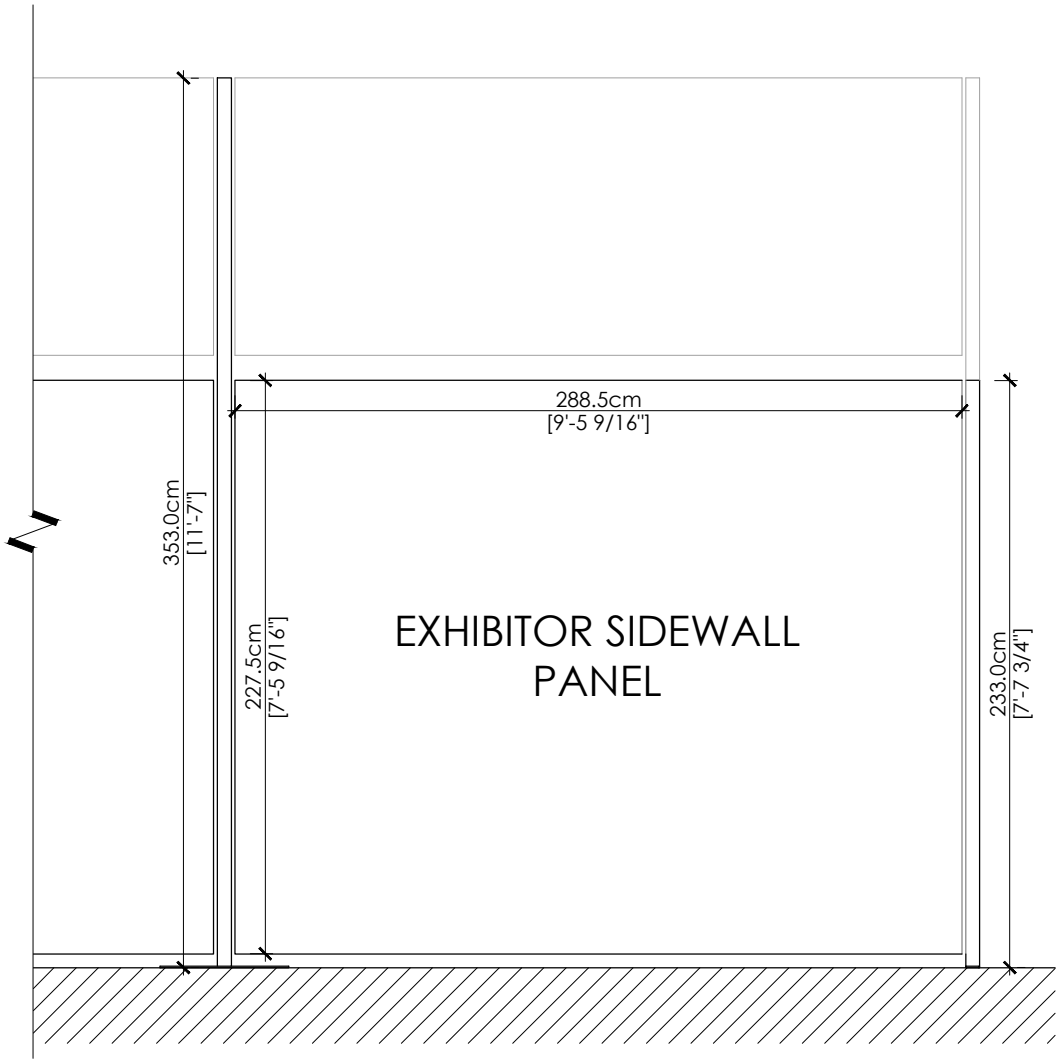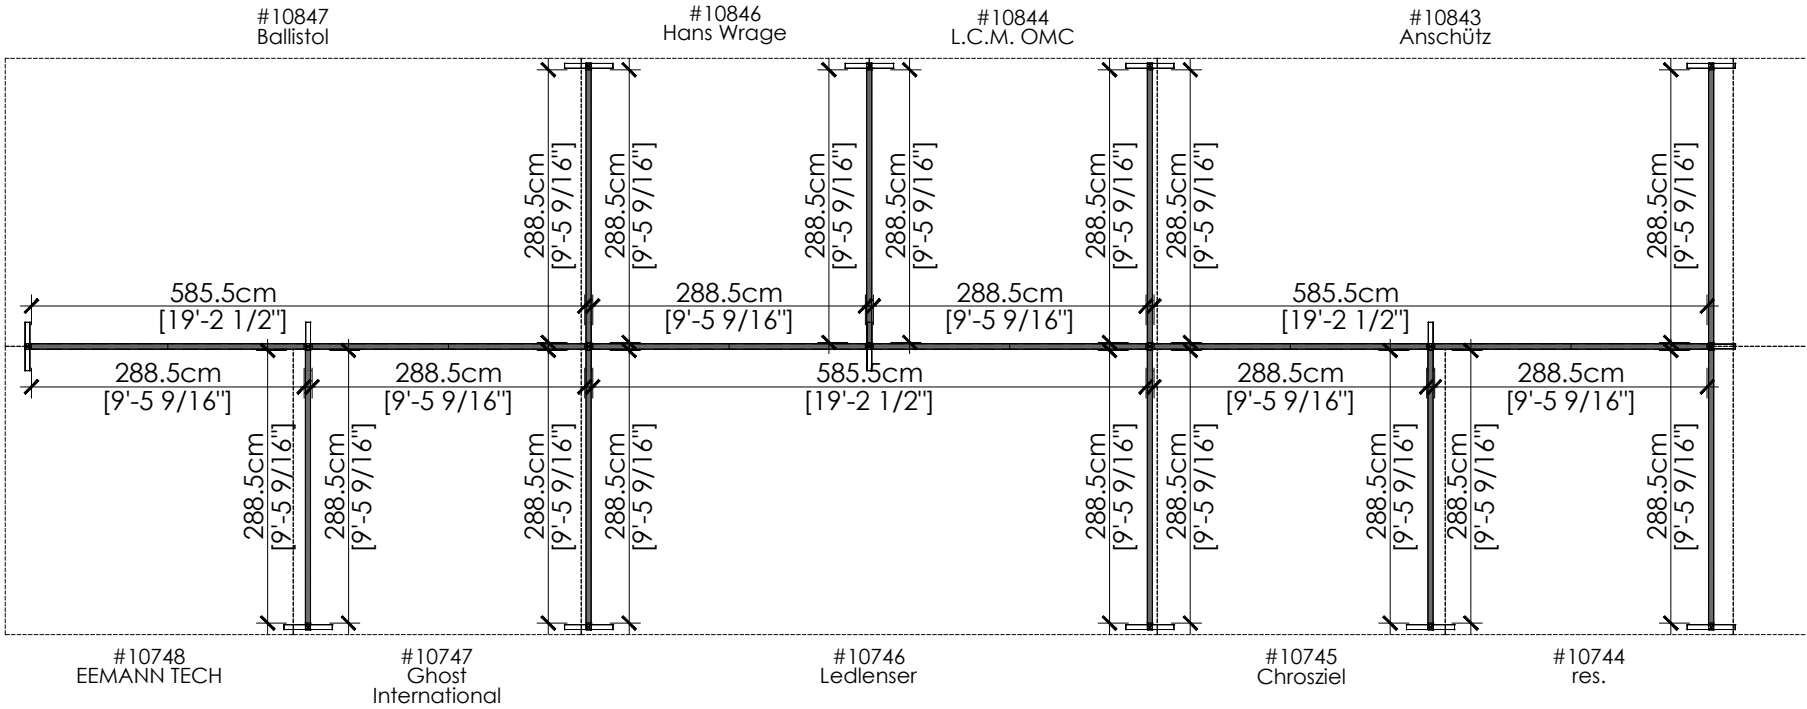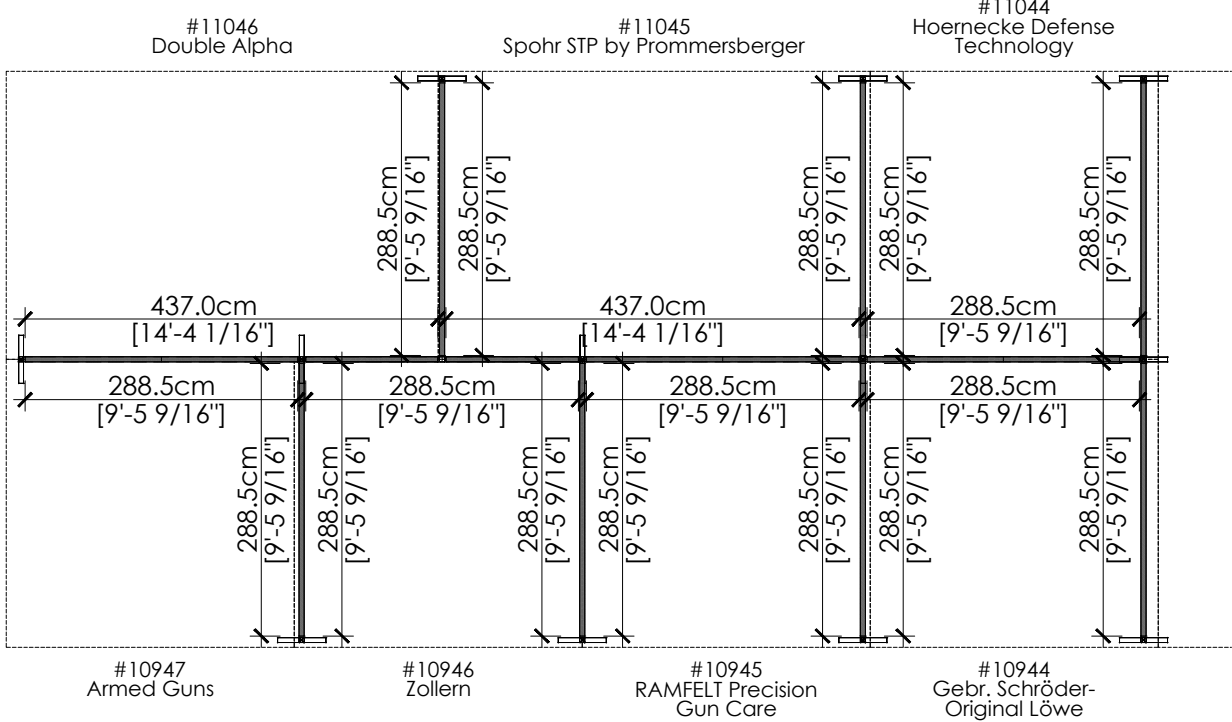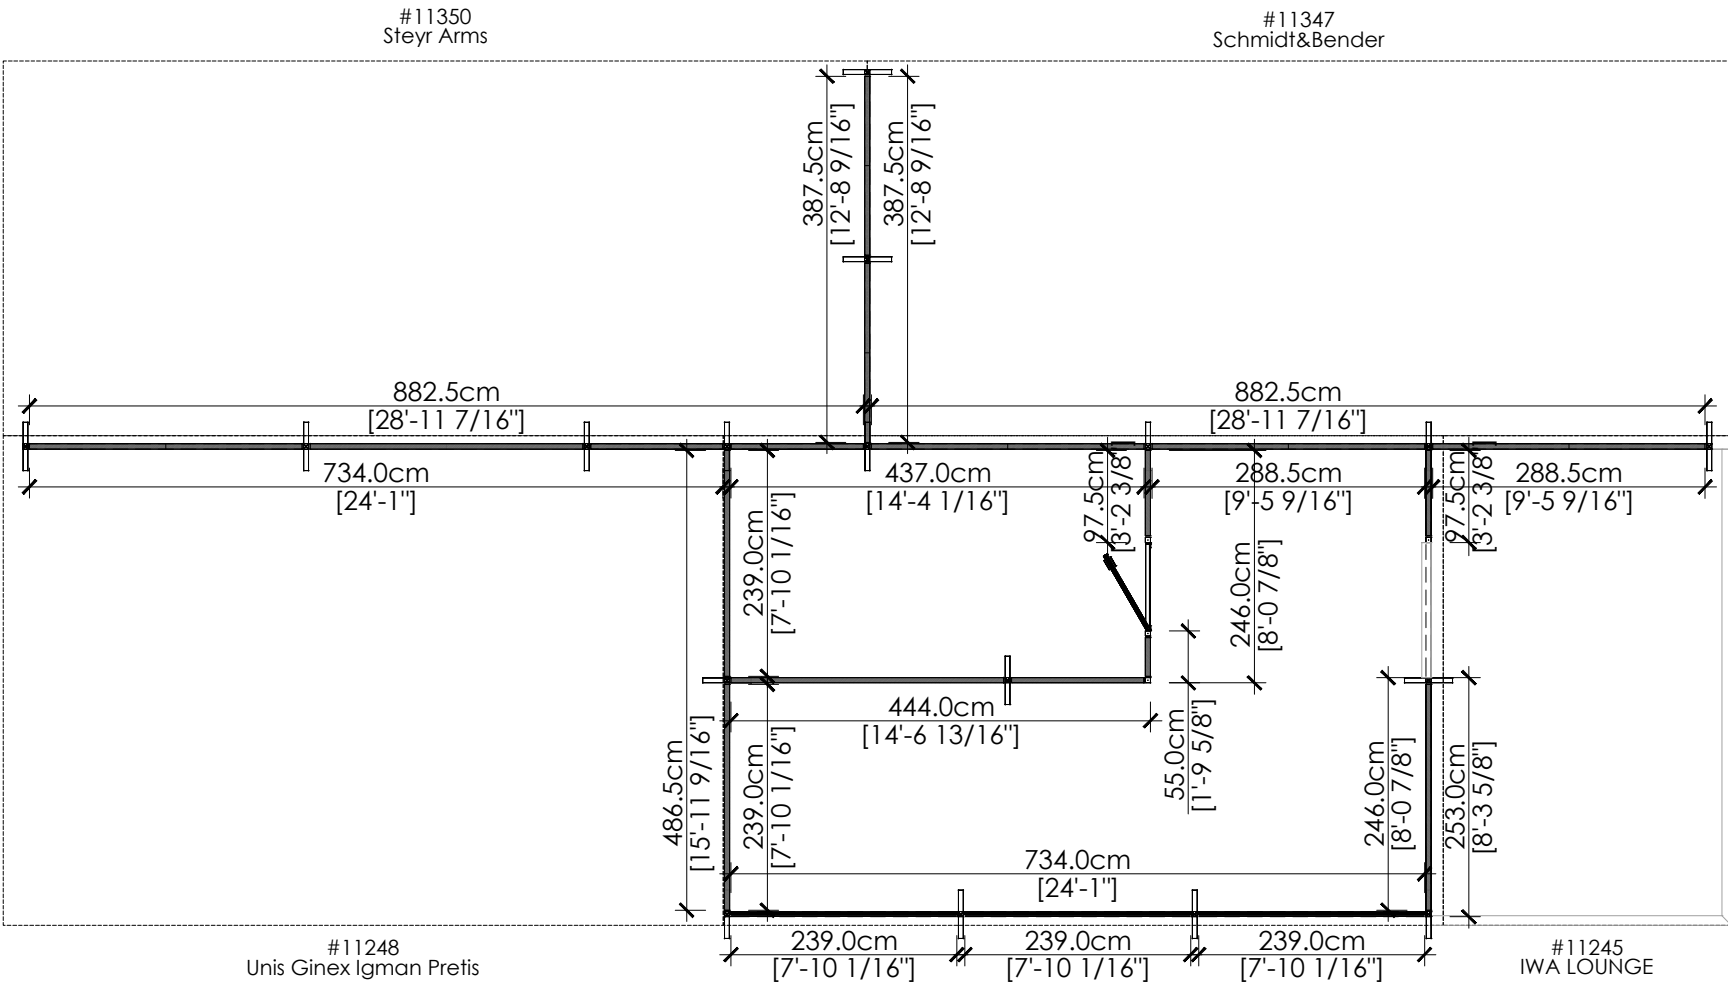

1 EXAMPLE EXHIBITOR SIDE ELEVATION

SCALE = 1:30

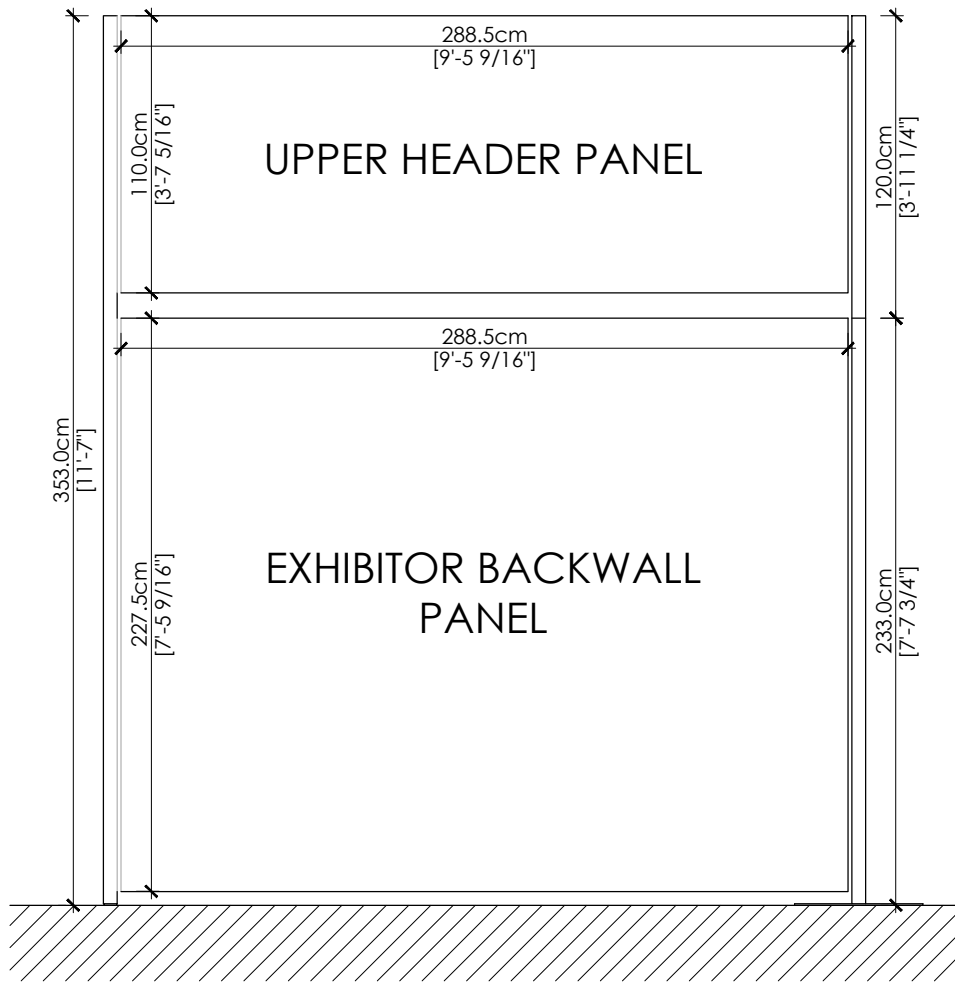

2 EXAMPLE EXHIBITOR FRONT ELEVATION

SCALE = 1:30

PROJECT:
SHOT SHOW 2026
IWA PAVILION

DEPARTMENT:
GENERAL Dept.

DRAWING TITLE:
VELOCE FABRIC LAYOUT - I
ZONE A: ENTRANCE AREA

REVISION DATE:
Oct 06, 2025 4:1 PM

SCALE: (PRINT ON 24" x 18")
1:XXX

DRAWN BY:
ABW


CHECKED BY:
CP

DRAWING NO.:
N-XXX

FB INTERNATIONAL, INC.

GRAPHIC DIMENSIONS

SYM	DESCRIPTION	QTY.
	KEDER LOWER GRAPHIC - H:244cm	
	KEDER UPPER GRAPHIC - H:100cm	

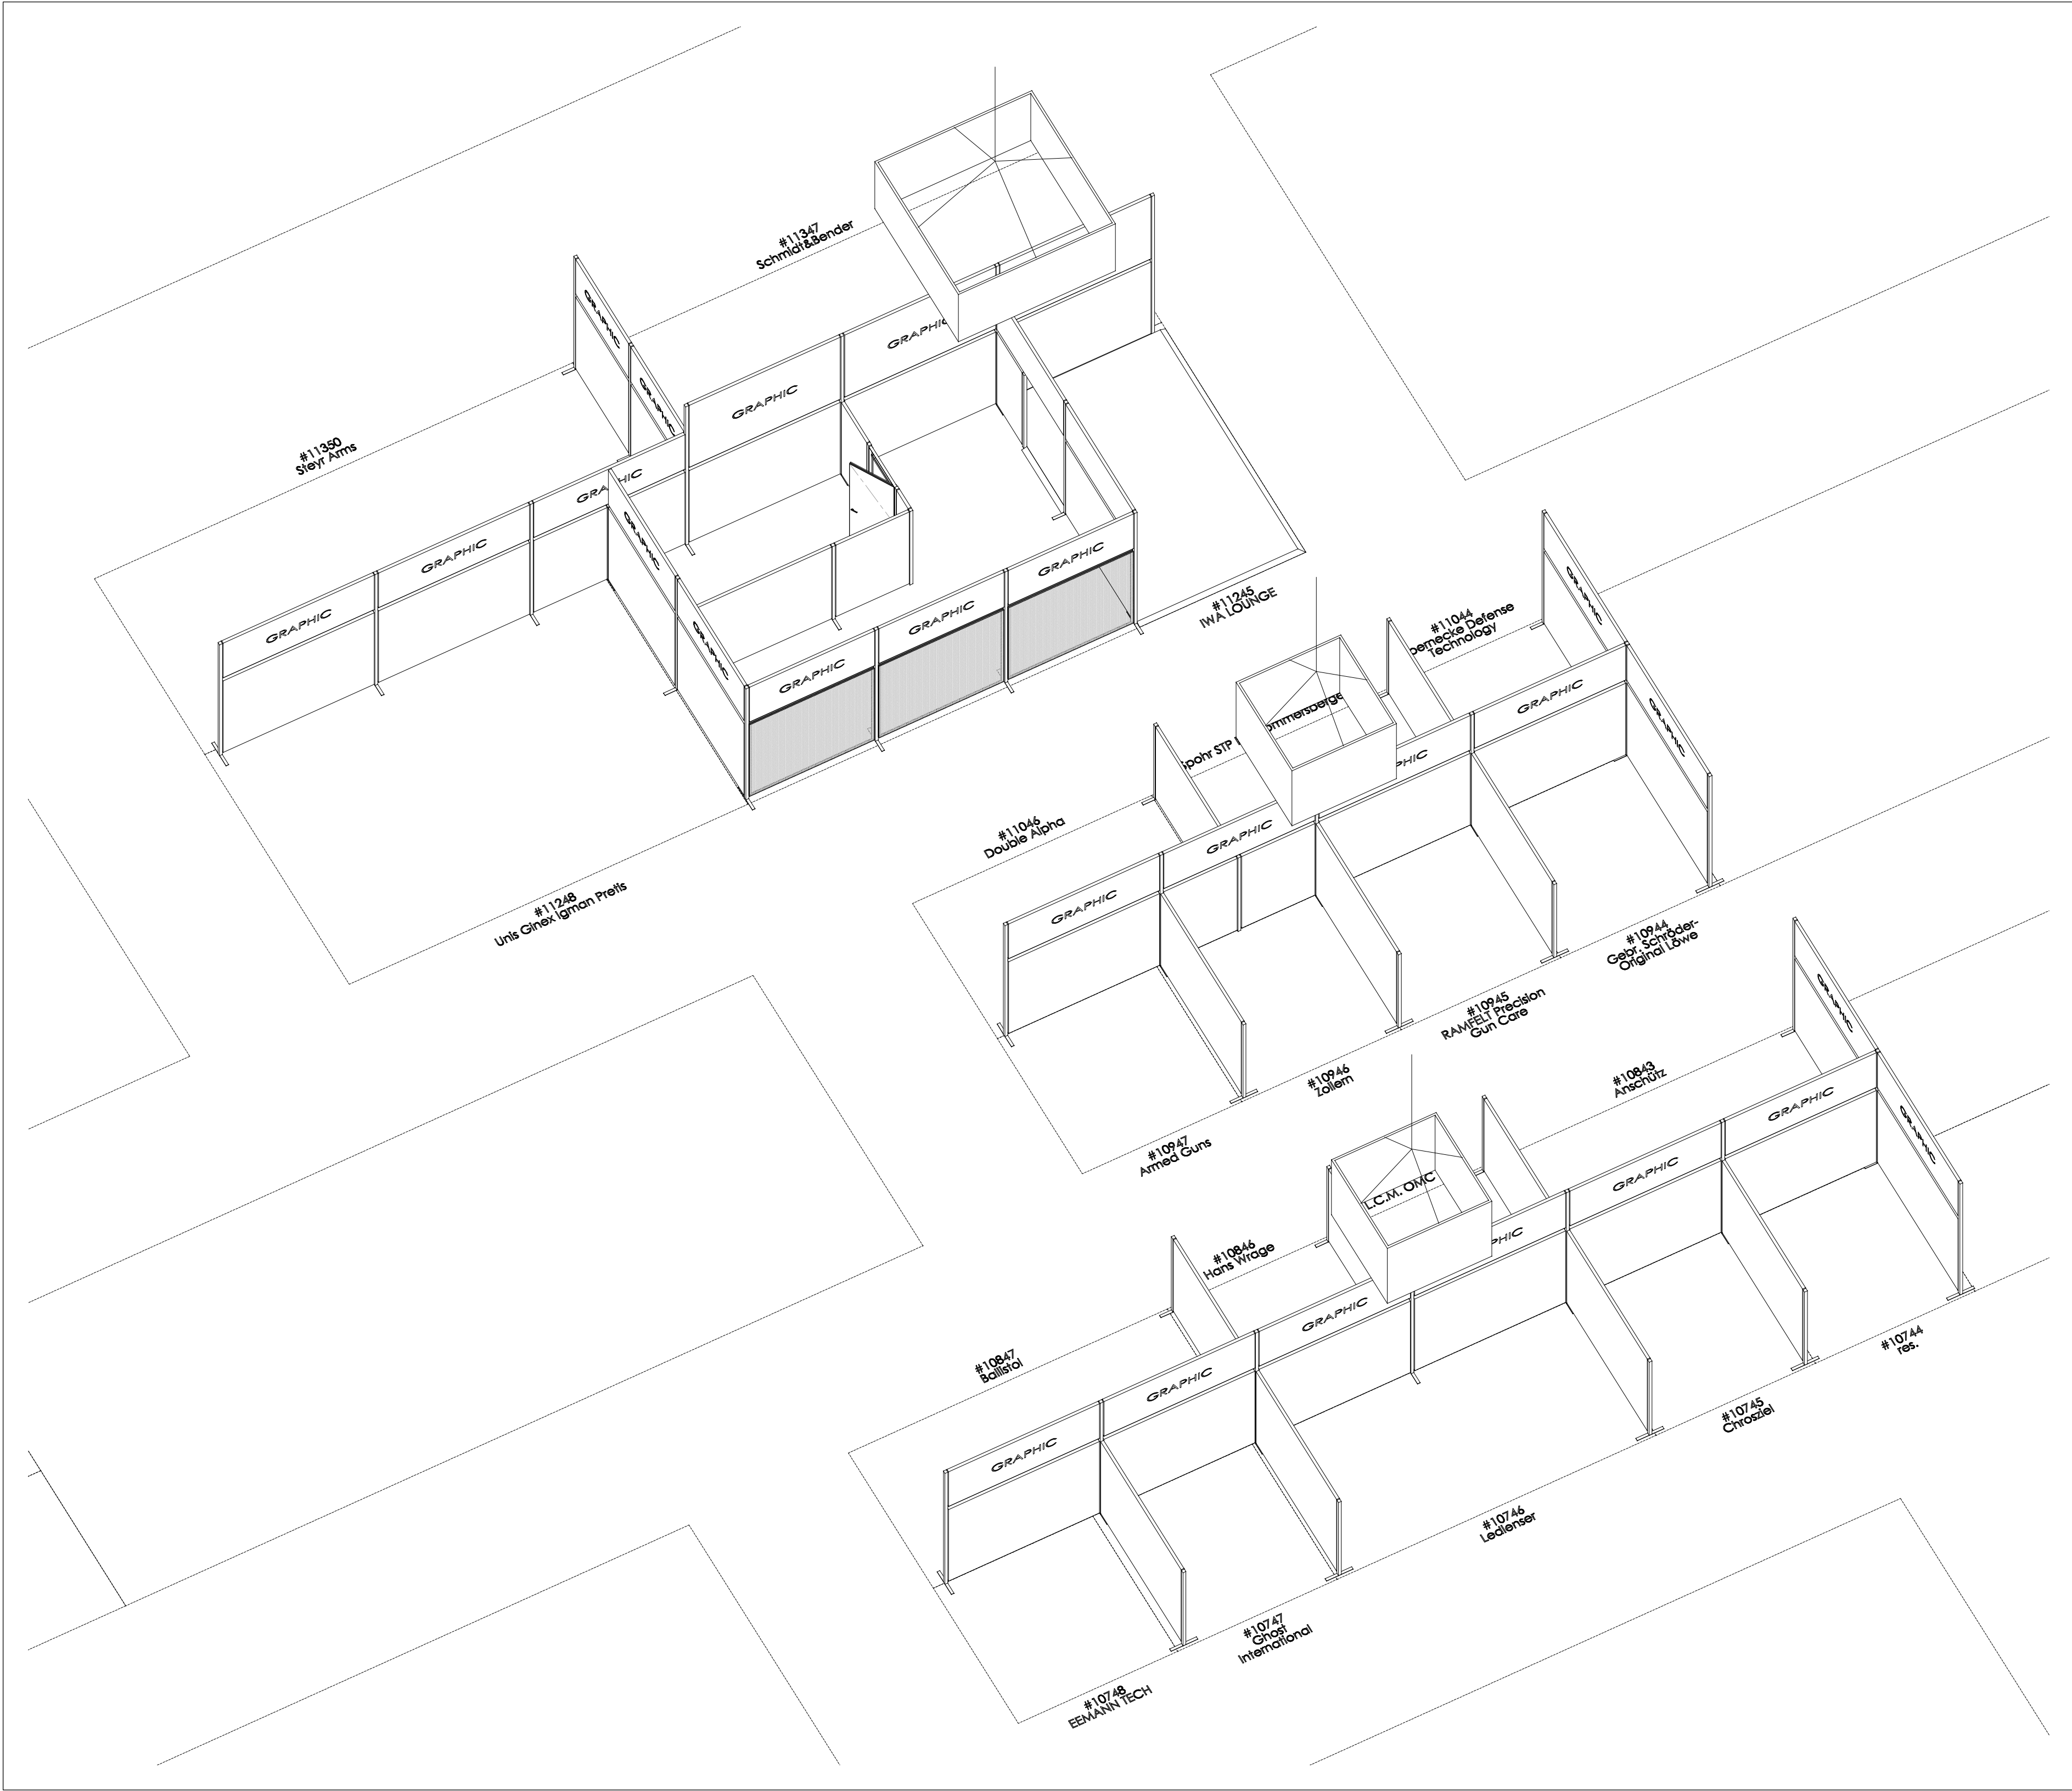

PROJECT:
**SHOT SHOW 2026
IWA PAVILION**

DEPARTMENT:
GENERAL Dept.

DRAWING TITLE:
**PROPOSAL LAYOUT 03
3D VIEW**

REVISION DATE:
Oct 06, 2025 4:4 PM

SCALE: (PRINT ON 24" x 36")
NONE

DRAWN BY:
ABW

CHECKED BY:
CP

DRAWING NO.:
PR-003

FB INTERNATIONAL, INC.