

NOTE:
ACCEPTED FOR CONSTRUCTION

--

ISSUE38	REVISED PREMISED MAP	KG	22/10/25	SK
ISSUE37	REMOVED SEDIMENT BASINS	KG	4/09/25	SK
ISSUE36	REMOVED SEDIMENT BASINS	KG	23/04/25	JJ
ISSUE35	REVISED AREA OF EXTENT	KG	12/03/25	KP
ISSUE34	REMOVED BASINS	KG	13/12/24	TC
ISSUE33	REVISED AREA OF EXTENT	KG	10/12/24	PB
REV	DESCRIPTION	DRN	DATE	APP

M12 WEST

CPB

CONTRACTORS

Georgiou


PREPARED FOR


ENGINEERING SERVICES

WESTERN SYDNEY PROJECT OFFICE

PROJECTS DELIVERY


SURVEYED BY:	N/A
SURVEYED ON:	N/A
DRAWN BY:	KG
DRAWN ON:	05/03/24
HOR DATUM:	MGA2020
VERT DATUM:	AHD
SCALE	
1:	

M12 MOTORWAY WEST	
ENVIRONMENTAL PROTECTION LICENSE BOUNDARY	
PREMISE MAPS	
CLIENT:	
REV	SHEET
ISSUE38	1 OF 8

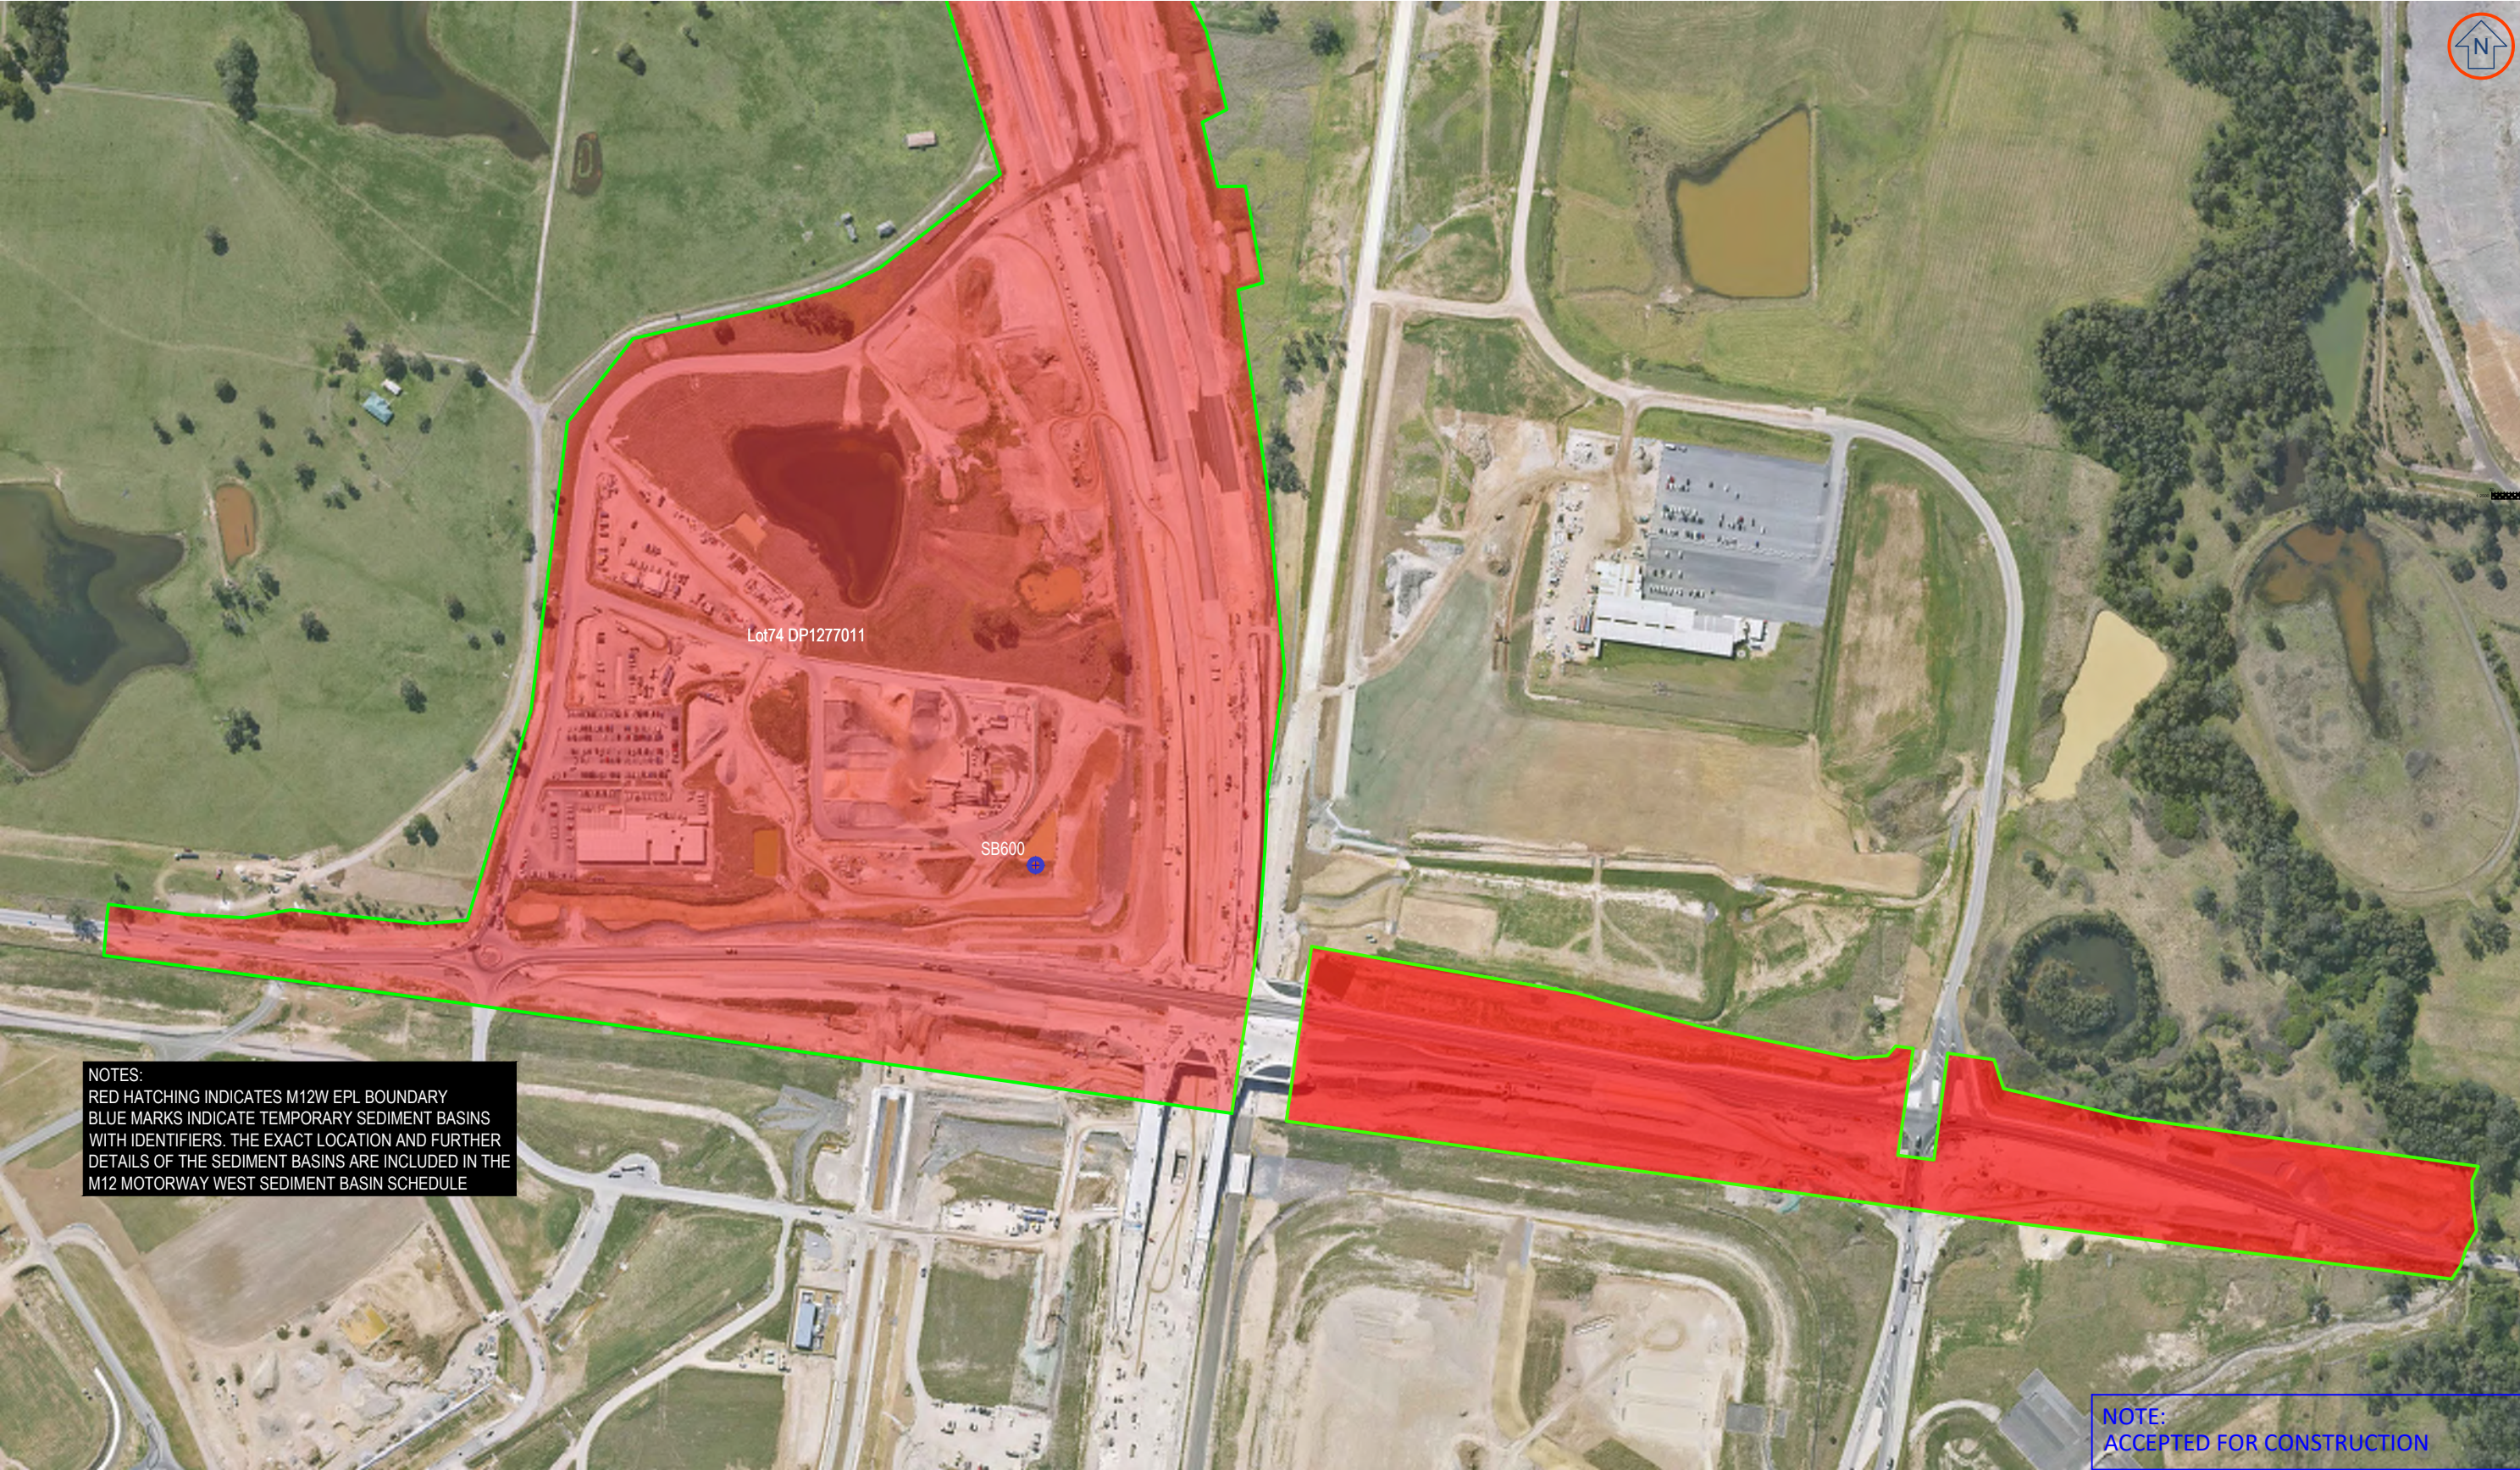

NOTES:
RED HATCHING INDICATES M12W EPL BOUNDARY
BLUE MARKS INDICATE TEMPORARY SEDIMENT BASINS
WITH IDENTIFIERS. THE EXACT LOCATION AND FURTHER
DETAILS OF THE SEDIMENT BASINS ARE INCLUDED IN THE
M12 MOTORWAY WEST SEDIMENT BASIN SCHEDULE

NOTE:
ACCEPTED FOR CONSTRUCTION

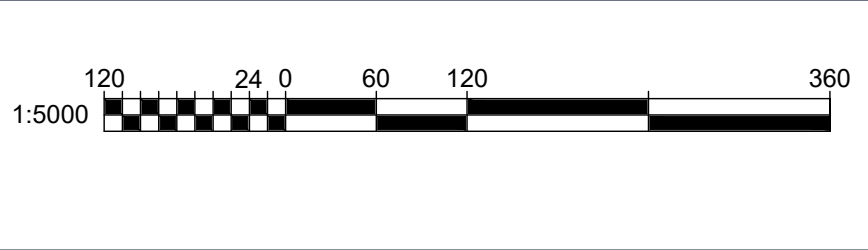


ISSUE38	REVISED PREMISED MAP	KG	22/10/25	SK
ISSUE37	REMOVED SEDIMENT BASINS	KG	4/09/25	SK
ISSUE36	REMOVED SEDIMENT BASINS	KG	23/04/25	JJ
ISSUE35	REVISED AREA OF EXTENT	KG	12/03/25	KP
ISSUE34	REMOVED BASINS	KG	13/12/24	TC
ISSUE33	REVISED AREA OF EXTENT	KG	10/12/24	PB
REV	DESCRIPTION	DRN	DATE	APP


M12 WEST



PREPARED FOR
ENGINEERING SERVICES
WESTERN SYDNEY PROJECT OFFICE
PROJECTS DELIVERY

SURVEYED BY:	N/A
SURVEYED ON:	N/A
DRAWN BY:	KG
DRAWN ON:	05/03/2023
HOR DATUM:	MGA2020
VERT DATUM:	AHD
SCALE	1:5000

M12 MOTORWAY WEST ENVIRONMENTAL PROTECTION LICENSE BOUNDARY PREMISE MAPS	
CLIENT:	
REV	SHEET
ISSUE38	2 OF 8

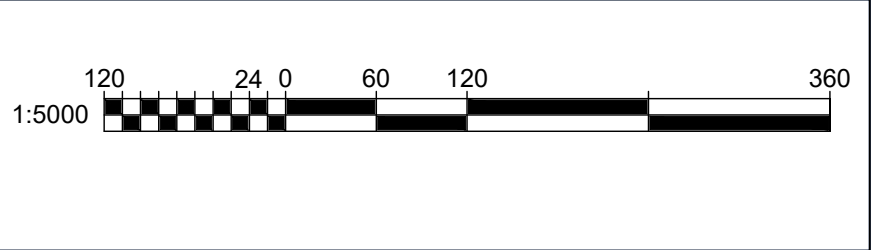

ISSUE38	REVISED PREMISED MAP	KG	22/10/25	SK
ISSUE37	REMOVED SEDIMENT BASINS	KG	4/09/25	SK
ISSUE36	REMOVED SEDIMENT BASINS	KG	23/04/25	JJ
ISSUE35	REVISED AREA OF EXTENT	KG	12/03/25	KP
ISSUE34	REMOVED BASINS	KG	13/12/24	TC
ISSUE33	REVISED AREA OF EXTENT	KG	10/12/24	PB
REV	DESCRIPTION	DRN	DATE	APP

M12 WEST




PREPARED FOR
ENGINEERING SERVICES
WESTERN SYDNEY PROJECT OFFICE
PROJECTS DELIVERY

SURVEYED BY:	N/A
SURVEYED ON:	N/A
DRAWN BY:	KG
DRAWN ON:	05/03/2023
HOR DATUM:	MGA2020
VERT DATUM:	AHD
SCALE	1:5000


M12 MOTORWAY WEST

ENVIRONMENTAL PROTECTION LICENSE BOUNDARY
PREMISE MAPS

CLIENT:

REV
ISSUE38

SHEET
3 OF 8

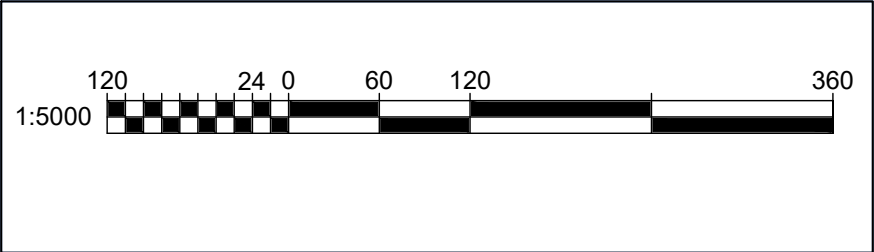

ISSUE38	REVISED PREMISED MAP	KG	22/10/25	SK
ISSUE37	REMOVED SEDIMENT BASINS	KG	4/09/25	SK
ISSUE36	REMOVED SEDIMENT BASINS	KG	23/04/25	JJ
ISSUE35	REVISED AREA OF EXTENT	KG	12/03/25	KP
ISSUE34	REMOVED BASINS	KG	13/12/24	TC
ISSUE33	REVISED AREA OF EXTENT	KG	10/12/24	PB
REV	DESCRIPTION	DRN	DATE	APP

M12 WEST

CPB

CONTRACTORS

Georgiou

PREPARED FOR

ENGINEERING SERVICES

WESTERN SYDNEY PROJECT OFFICE

PROJECTS DELIVERY

SURVEYED BY:	N/A
SURVEYED ON:	N/A
DRAWN BY:	KG
DRAWN ON:	05/03/2023
HOR DATUM:	MGA2020
VERT DATUM:	AHD
SCALE	1:5000

M12 MOTORWAY WEST

ENVIRONMENTAL PROTECTION LICENSE BOUNDARY

PREMISE MAPS

CLIENT:

NSW


Transport for NSW

REV

ISSUE38

SHEET

4 OF 8

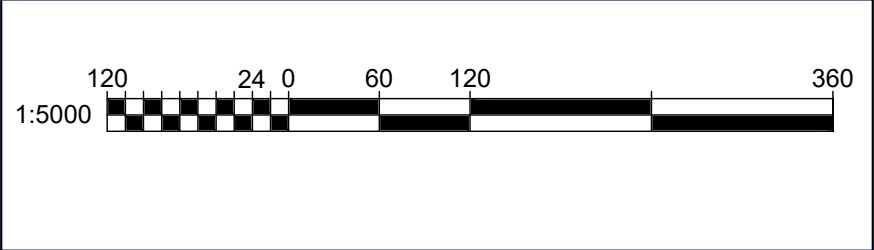

ISSUE38	REVISED PREMISED MAP	KG	22/10/25	SK
ISSUE37	REMOVED SEDIMENT BASINS	KG	4/09/25	SK
ISSUE36	REMOVED SEDIMENT BASINS	KG	23/04/25	JJ
ISSUE35	REVISED AREA OF EXTENT	KG	12/03/25	KP
ISSUE34	REMOVED BASINS	KG	13/12/24	TC
ISSUE33	REVISED AREA OF EXTENT	KG	10/12/24	PB
REV	DESCRIPTION	DRN	DATE	APP


M12 WEST



PREPARED FOR
ENGINEERING SERVICES
WESTERN SYDNEY PROJECT OFFICE
PROJECTS DELIVERY

SURVEYED BY:	N/A
SURVEYED ON:	N/A
DRAWN BY:	KG
DRAWN ON:	05/03/2023
HOR DATUM:	MGA2020
VERT DATUM:	AHD
SCALE	1:5000

M12 MOTORWAY WEST
ENVIRONMENTAL PROTECTION LICENSE BOUNDARY
PREMISE MAPS

CLIENT:


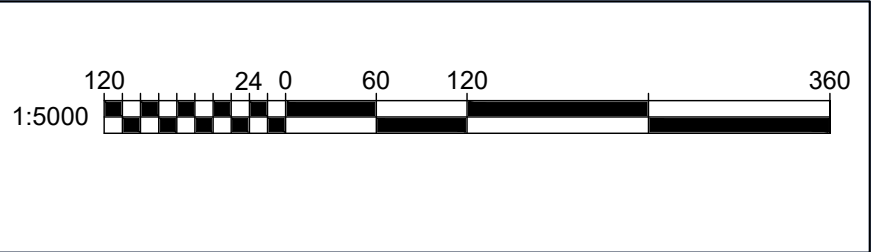
REV
ISSUE38

SHEET
5 OF 8



NOTES:
RED HATCHING INDICATES M12W EPL BOUNDARY
BLUE MARKS INDICATE TEMPORARY SEDIMENT BASINS
WITH IDENTIFIERS. THE EXACT LOCATION AND FURTHER
DETAILS OF THE SEDIMENT BASINS ARE INCLUDED IN THE
M12 MOTORWAY WEST SEDIMENT BASIN SCHEDULE

NOTE:
ACCEPTED FOR CONSTRUCTION




ISSUE38	REVISED PREMISED MAP	KG	22/10/25	SK
ISSUE37	REMOVED SEDIMENT BASINS	KG	4/09/25	SK
ISSUE36	REMOVED SEDIMENT BASINS	KG	23/04/25	JJ
ISSUE35	REVISED AREA OF EXTENT	KG	12/03/25	KP
ISSUE34	REMOVED BASINS	KG	13/12/24	TC
ISSUE33	REVISED AREA OF EXTENT	KG	10/12/24	PB
REV	DESCRIPTION	DRN	DATE	APP


M12 WEST



PREPARED FOR
ENGINEERING SERVICES
WESTERN SYDNEY PROJECT OFFICE
PROJECTS DELIVERY

SURVEYED BY:	N/A
SURVEYED ON:	N/A
DRAWN BY:	KG
DRAWN ON:	05/03/2023
HOR DATUM:	MGA2020
VERT DATUM:	AHD
SCALE	1:5000

M12 MOTORWAY WEST ENVIRONMENTAL PROTECTION LICENSE BOUNDARY PREMISE MAPS	
CLIENT:	
REV ISSUE38	SHEET 6 OF 8

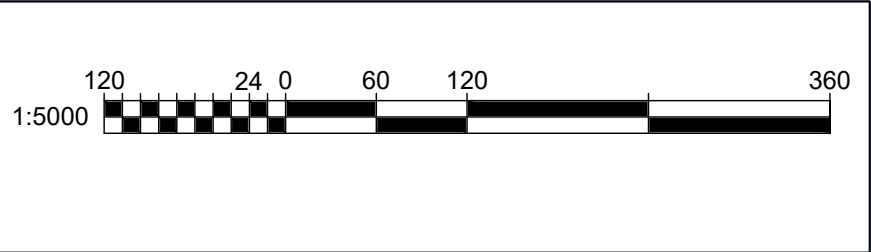

ISSUE38	REVISED PREMISED MAP	KG	22/10/25	SK
ISSUE37	REMOVED SEDIMENT BASINS	KG	4/09/25	SK
ISSUE36	REMOVED SEDIMENT BASINS	KG	23/04/25	JJ
ISSUE35	REVISED AREA OF EXTENT	KG	12/03/25	KP
ISSUE34	REMOVED BASINS	KG	13/12/24	TC
ISSUE33	REVISED AREA OF EXTENT	KG	10/12/24	PB
REV	DESCRIPTION	DRN	DATE	APP


M12 WEST



PREPARED FOR
ENGINEERING SERVICES
WESTERN SYDNEY PROJECT OFFICE
PROJECTS DELIVERY


SURVEYED BY:	N/A
SURVEYED ON:	N/A
DRAWN BY:	KG
DRAWN ON:	05/03/2023
HOR DATUM:	MGA2020
VERT DATUM:	AHD
SCALE	1:5000

M12 MOTORWAY WEST
ENVIRONMENTAL PROTECTION LICENSE BOUNDARY
PREMISE MAPS

CLIENT:


REV
ISSUE38

SHEET
7 OF 8

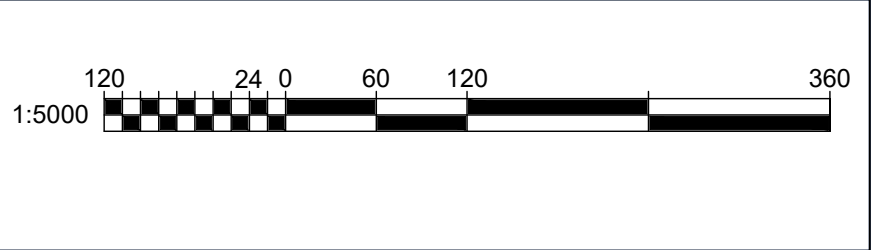

ISSUE38	REVISED PREMISED MAP	KG	22/10/25	SK
ISSUE37	REMOVED SEDIMENT BASINS	KG	4/09/25	SK
ISSUE36	REMOVED SEDIMENT BASINS	KG	23/04/25	JJ
ISSUE35	REVISED AREA OF EXTENT	KG	12/03/25	KP
ISSUE34	REMOVED BASINS	KG	13/12/24	TC
ISSUE33	REVISED AREA OF EXTENT	KG	10/12/24	PB
REV	DESCRIPTION	DRN	DATE	APP

M12 WEST




PREPARED FOR
ENGINEERING SERVICES
WESTERN SYDNEY PROJECT OFFICE
PROJECTS DELIVERY

SURVEYED BY:	N/A
SURVEYED ON:	N/A
DRAWN BY:	KG
DRAWN ON:	05/03/2023
HOR DATUM:	MGA2020
VERT DATUM:	AHD
SCALE	1:5000

M12 MOTORWAY WEST

ENVIRONMENTAL PROTECTION LICENSE BOUNDARY
PREMISE MAPS

CLIENT:

REV
ISSUE38

SHEET
8 OF 8