





Discharge Point 4
 X: 327384.514
 Y: 6260110.634

Legend
 WFU Surface Premise Area - Rev49

Rev	Description	Date	Approved
49		22/06/26	nmunasin

Scale 1:1,100






WARRINGAH FREEWAY UPGRADE



Status			
Review			
Original Size	A3	Drawn	GIS
Coordinate System	GDA 94 MGA ZONE 56	Designed	user
Height Datum	AHD	Date Printed	22/06/26
Filename:	WFU_Premise_Mapping_wScript		

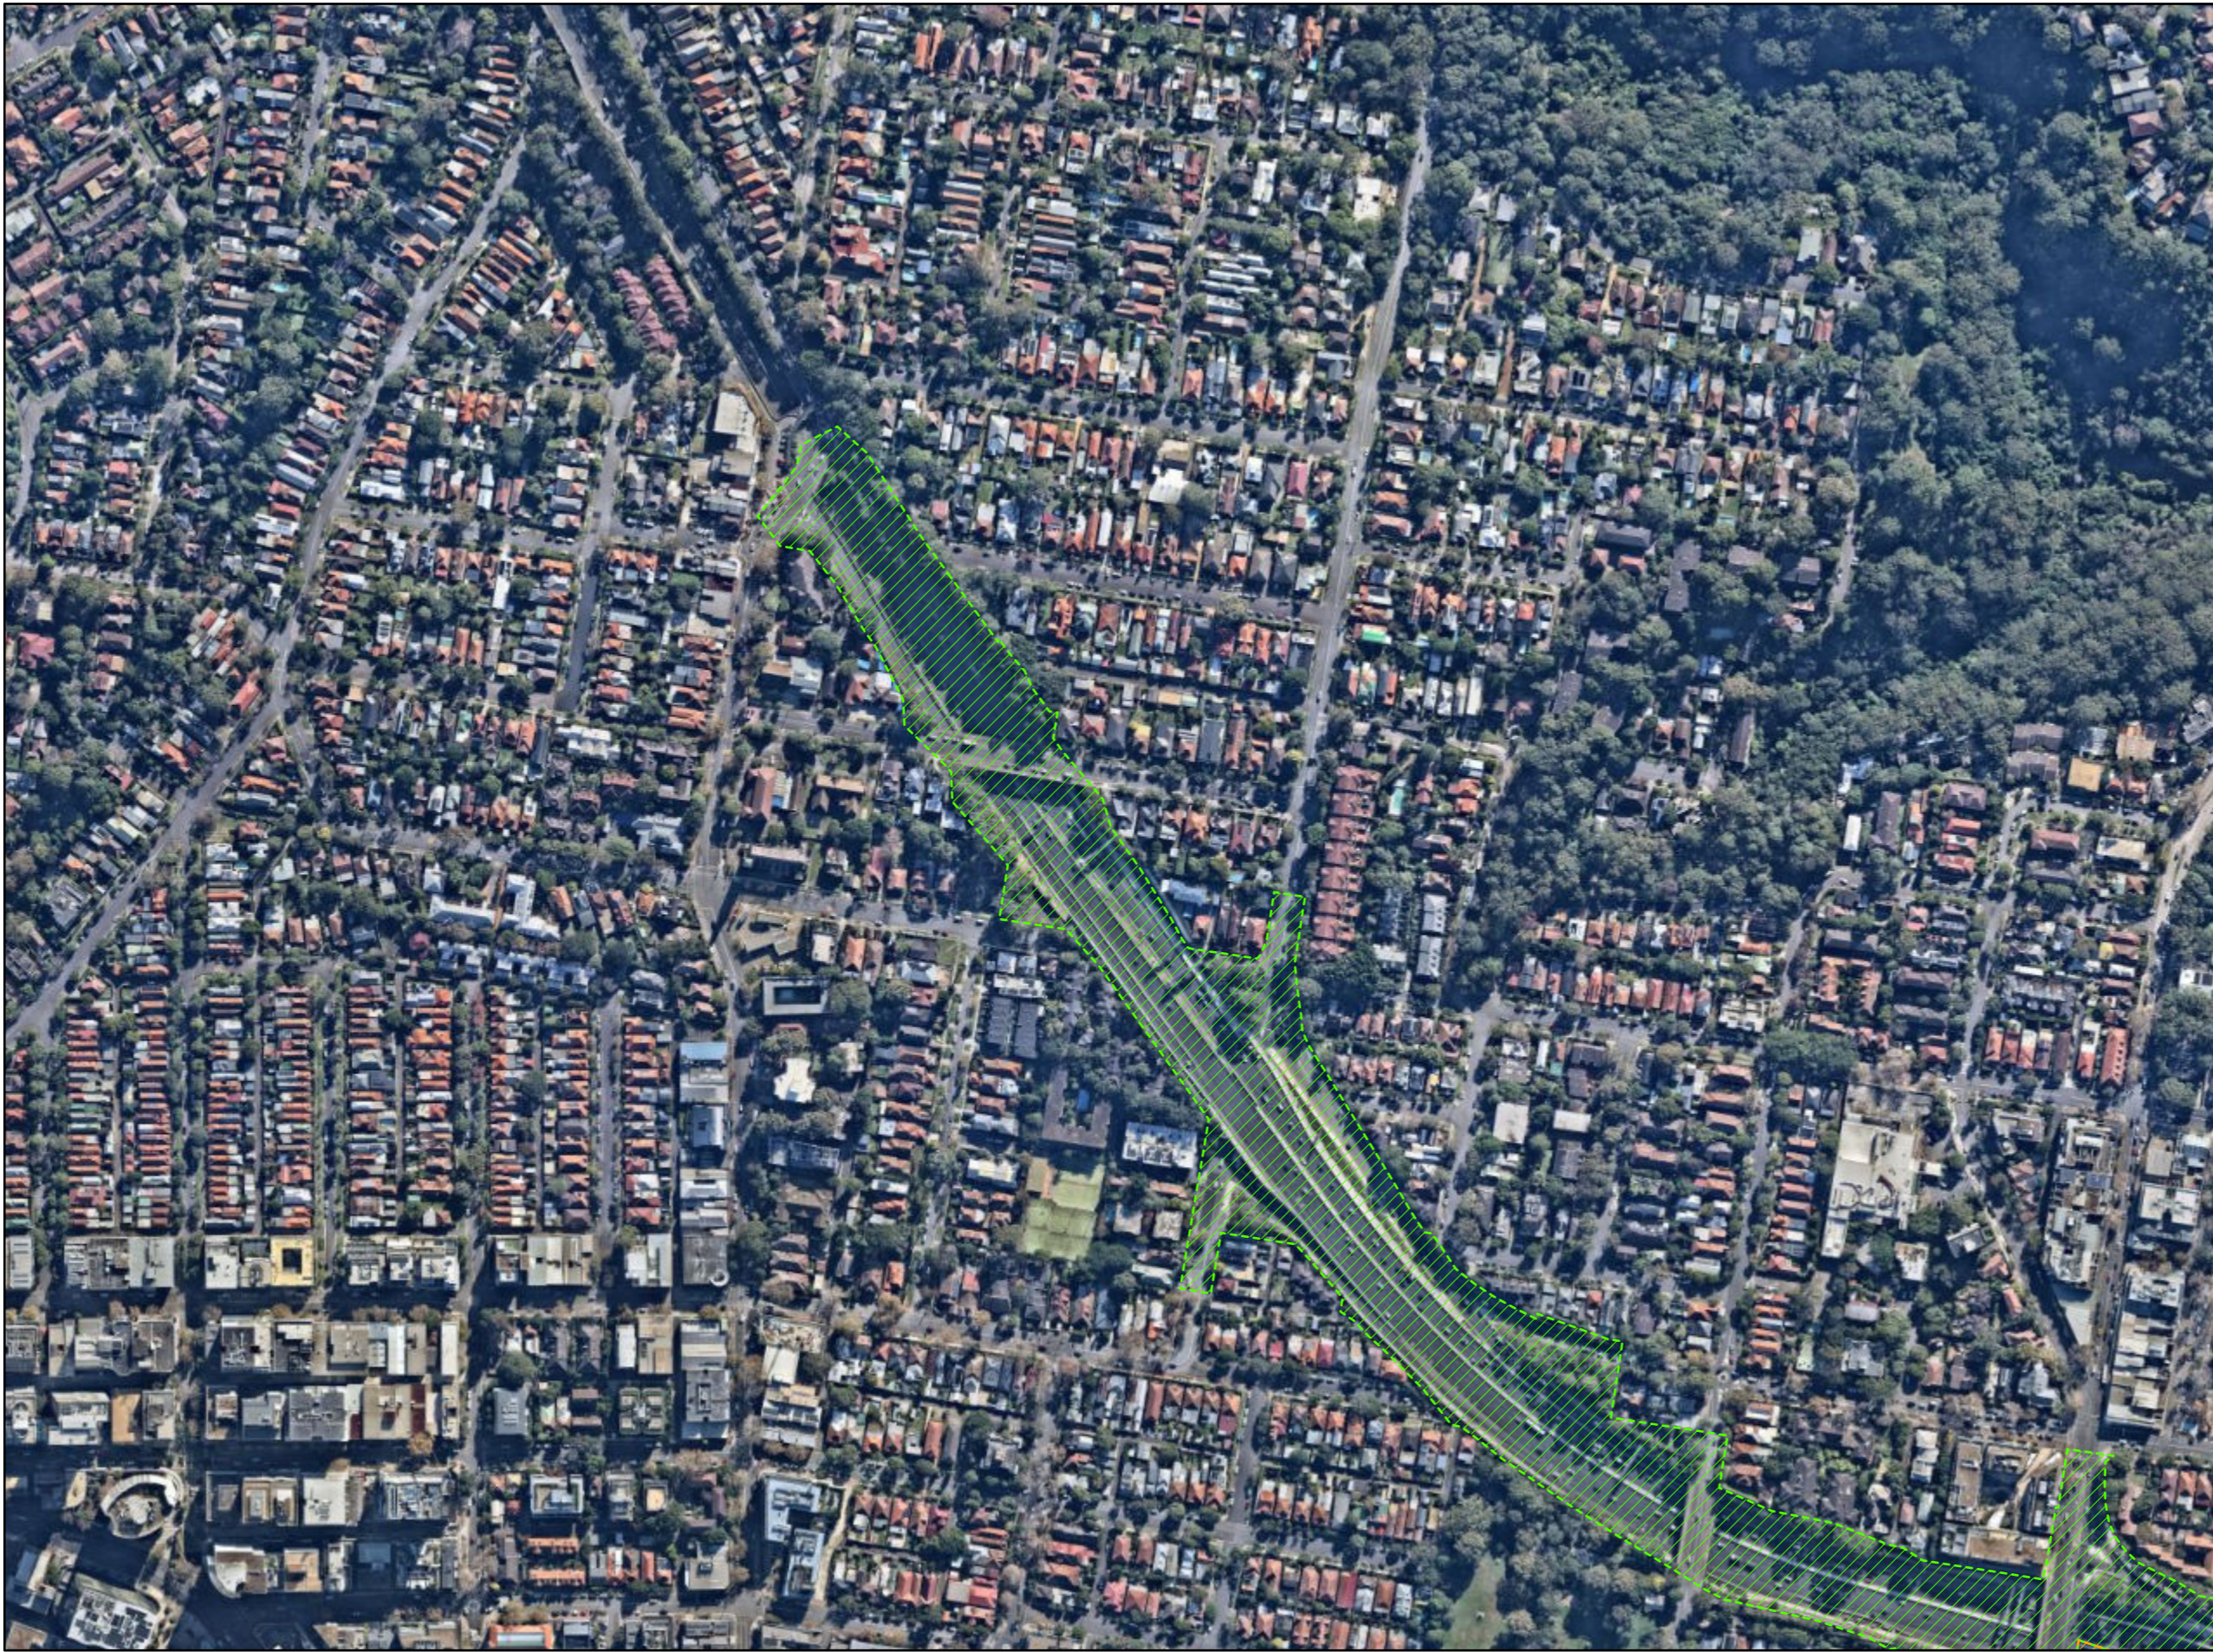

WFU Premise Map (as of 01 July 2026)			
Page 1			
Document Number			
<<001>>			
Project Number	Discipline	Document	Rev
N1098	ENV	CO	49




Legend

-  WFU Premise Area (Added) - Rev 49
-  WFU Surface Premise Area - Rev49

49	22/06/26	nmunasin
Rev	Description	Date Approved

Scale **1:4,200**

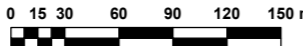



WARRINGAH FREEWAY UPGRADE

Status			
Review			
Original Size	A3	Drawn	GIS
Coordinate System	GDA 94 MGA ZONE 56	Designed	user
Height Datum	AHD	Date Printed	22/06/26
Filename:	WFU_Premise_Mapping_wScript		



WFU Premise Map (as of 01 July 2026)
Page 2

Document Number
<<001>>


Project Number N1098	Discipline ENV	Document CO	Rev 49
-------------------------	-------------------	----------------	-----------



Legend


	WFU Premise Area (Added) - Rev 49
	WFU Surface Premise Area - Rev49

49	22/06/26	nmunasin
Rev	Description	Date
		Approved

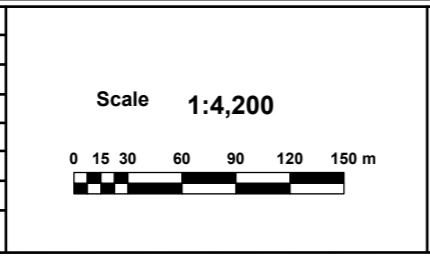


WARRINGAH FREEWAY UPGRADE


Status			
Review			
Original Size	A3	Drawn	GIS
Coordinate System	GDA 94 MGA ZONE 56	Designed	user
Height Datum	AHD	Date Printed	22/06/26
Filename:	WFU_Premise_Mapping_wScript		

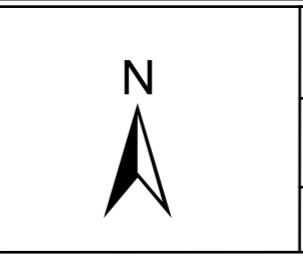

WFU Premise Map (as of 01 July 2026)			
Page 3			
Document Number			
<<001>>			
Project Number	Discipline	Document	Rev
N1098	ENV	CO	49

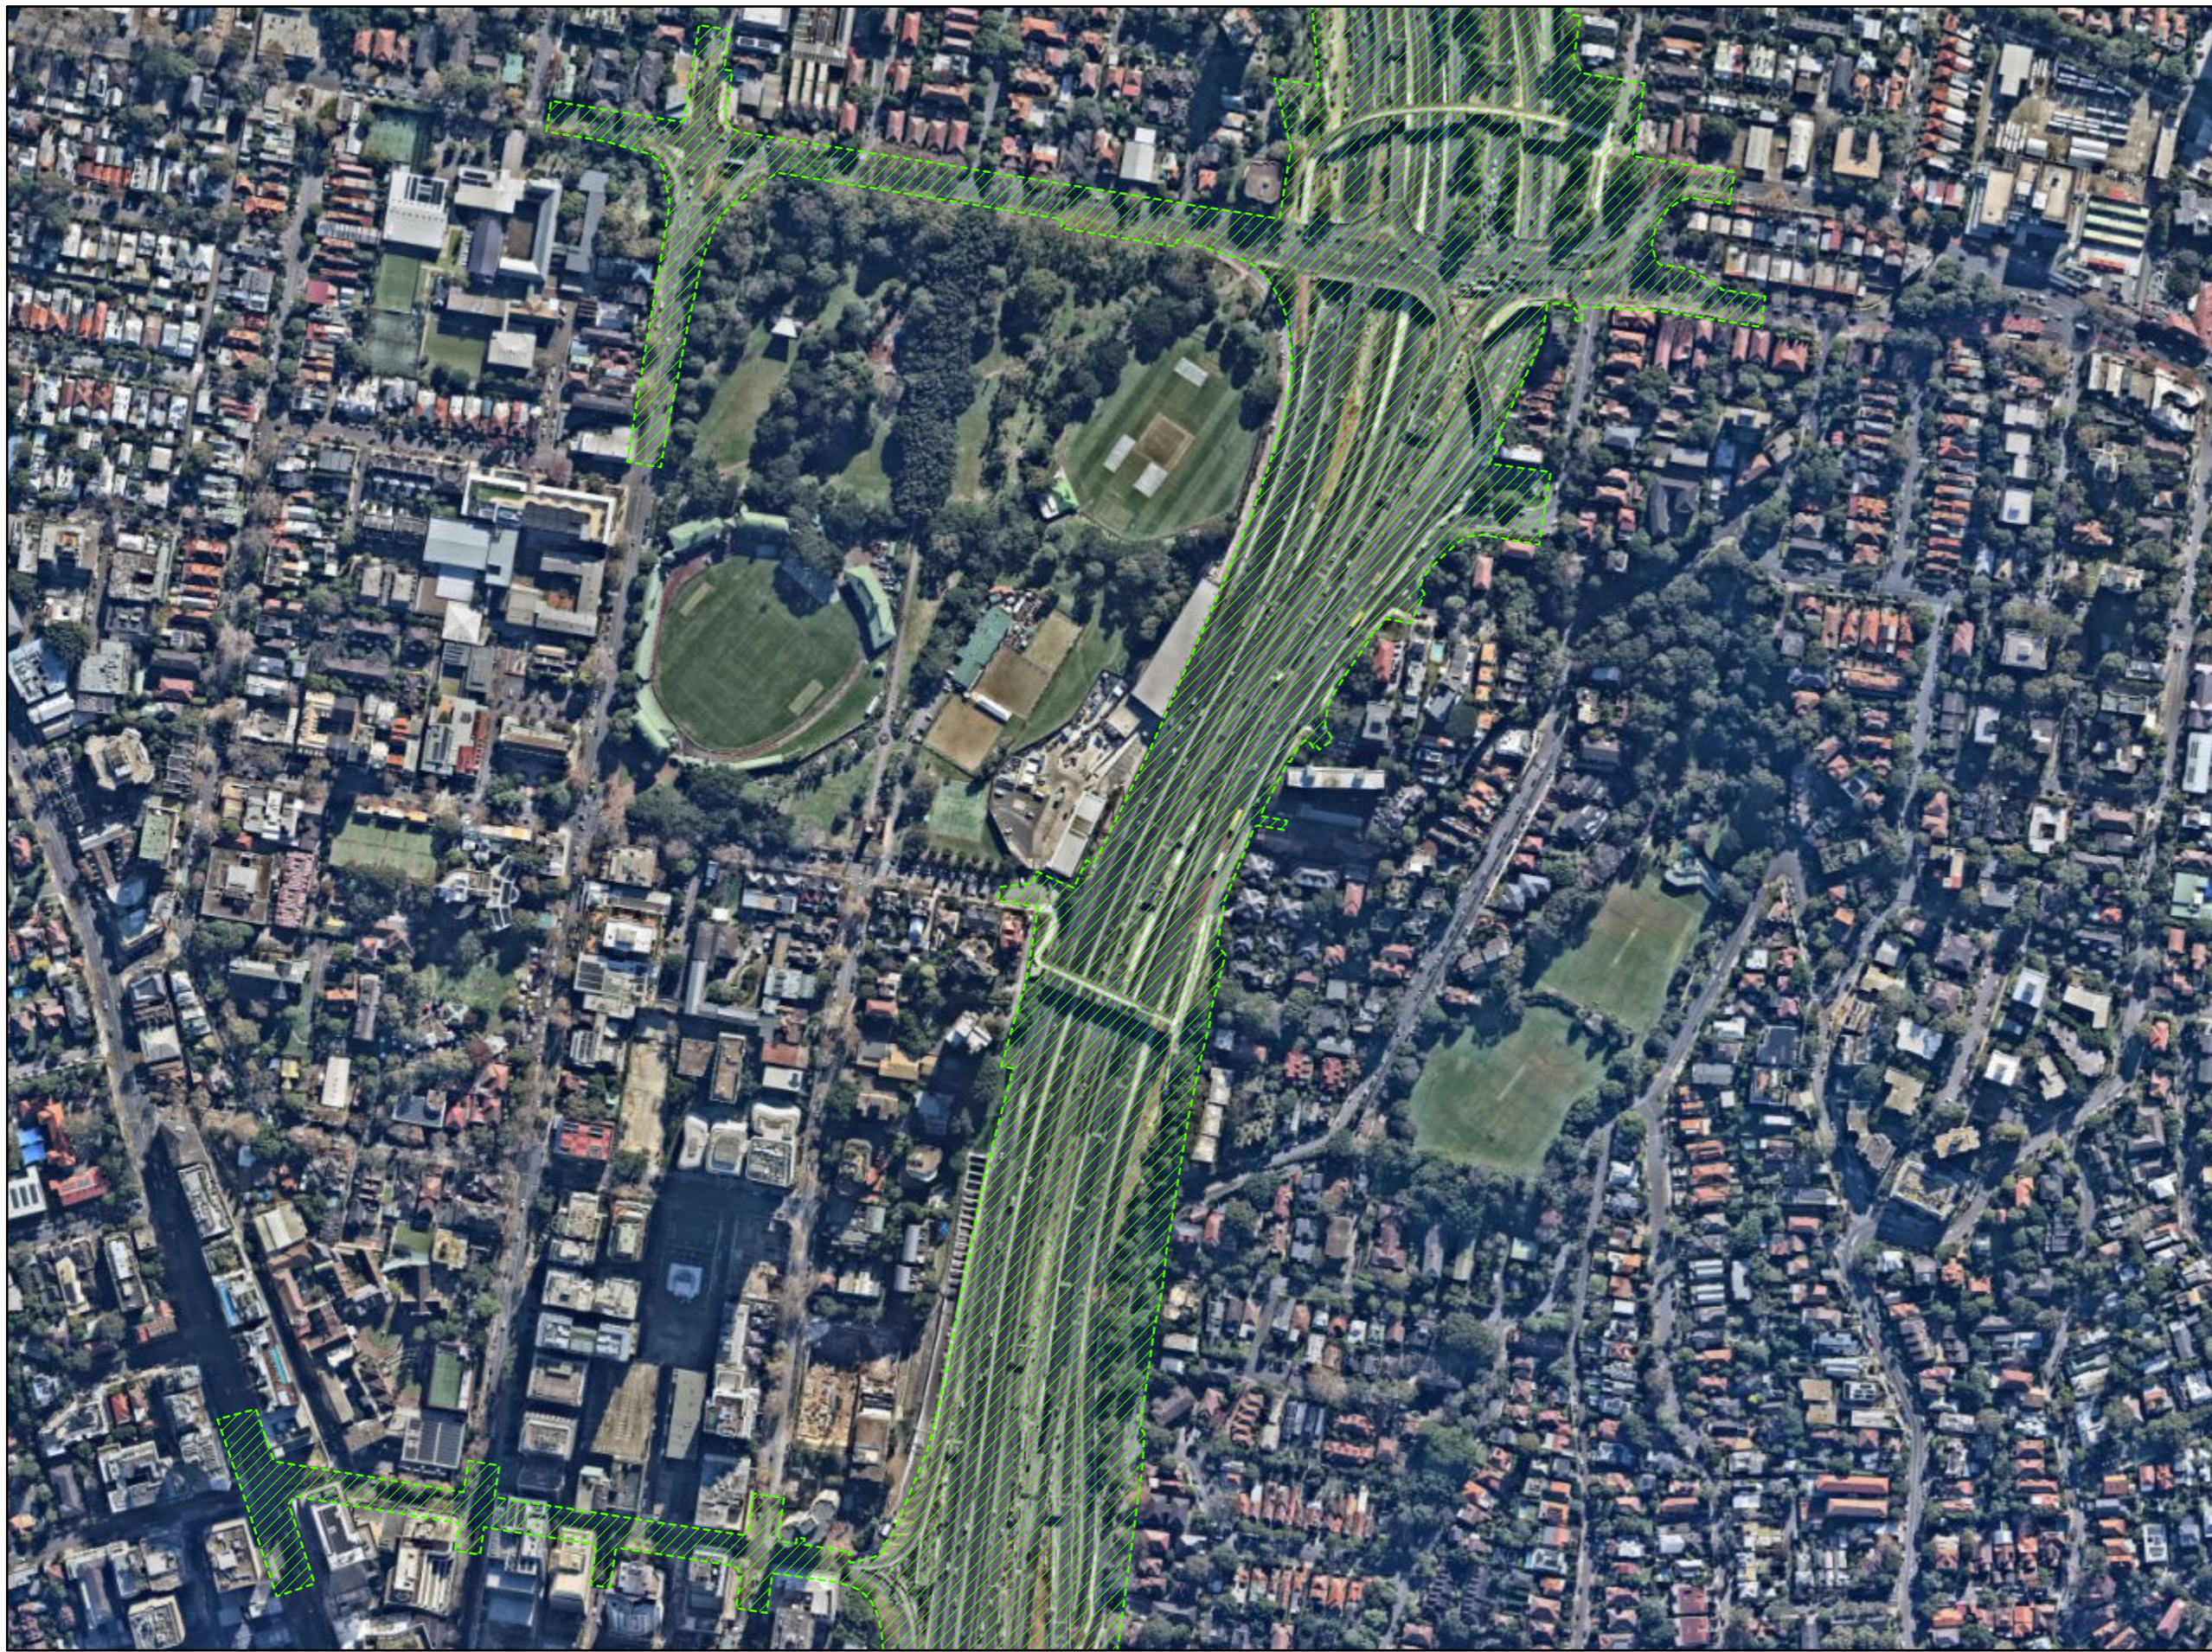

Legend

 WFU Surface Premise Area - Rev49




WFU Premise Map (as of 01 July 2026)
Page 4

Document Number
<<001>>

Project Number N1098	Discipline ENV	Document CO	Rev 49
--------------------------------	--------------------------	-----------------------	------------------


49	22/06/26	nmunasin
Rev	Description	Date Approved

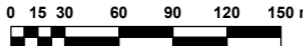Scale **1:4,200**






WARRINGAH FREEWAY UPGRADE

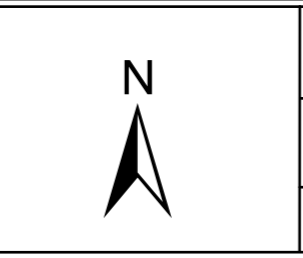Status	Review		
Original Size	A3	Drawn	GIS
Coordinate System	GDA 94 MGA ZONE 56	Designed	user
Height Datum	AHD	Date Printed	22/06/26
Filename:	WFU_Premise_Mapping_wScript		

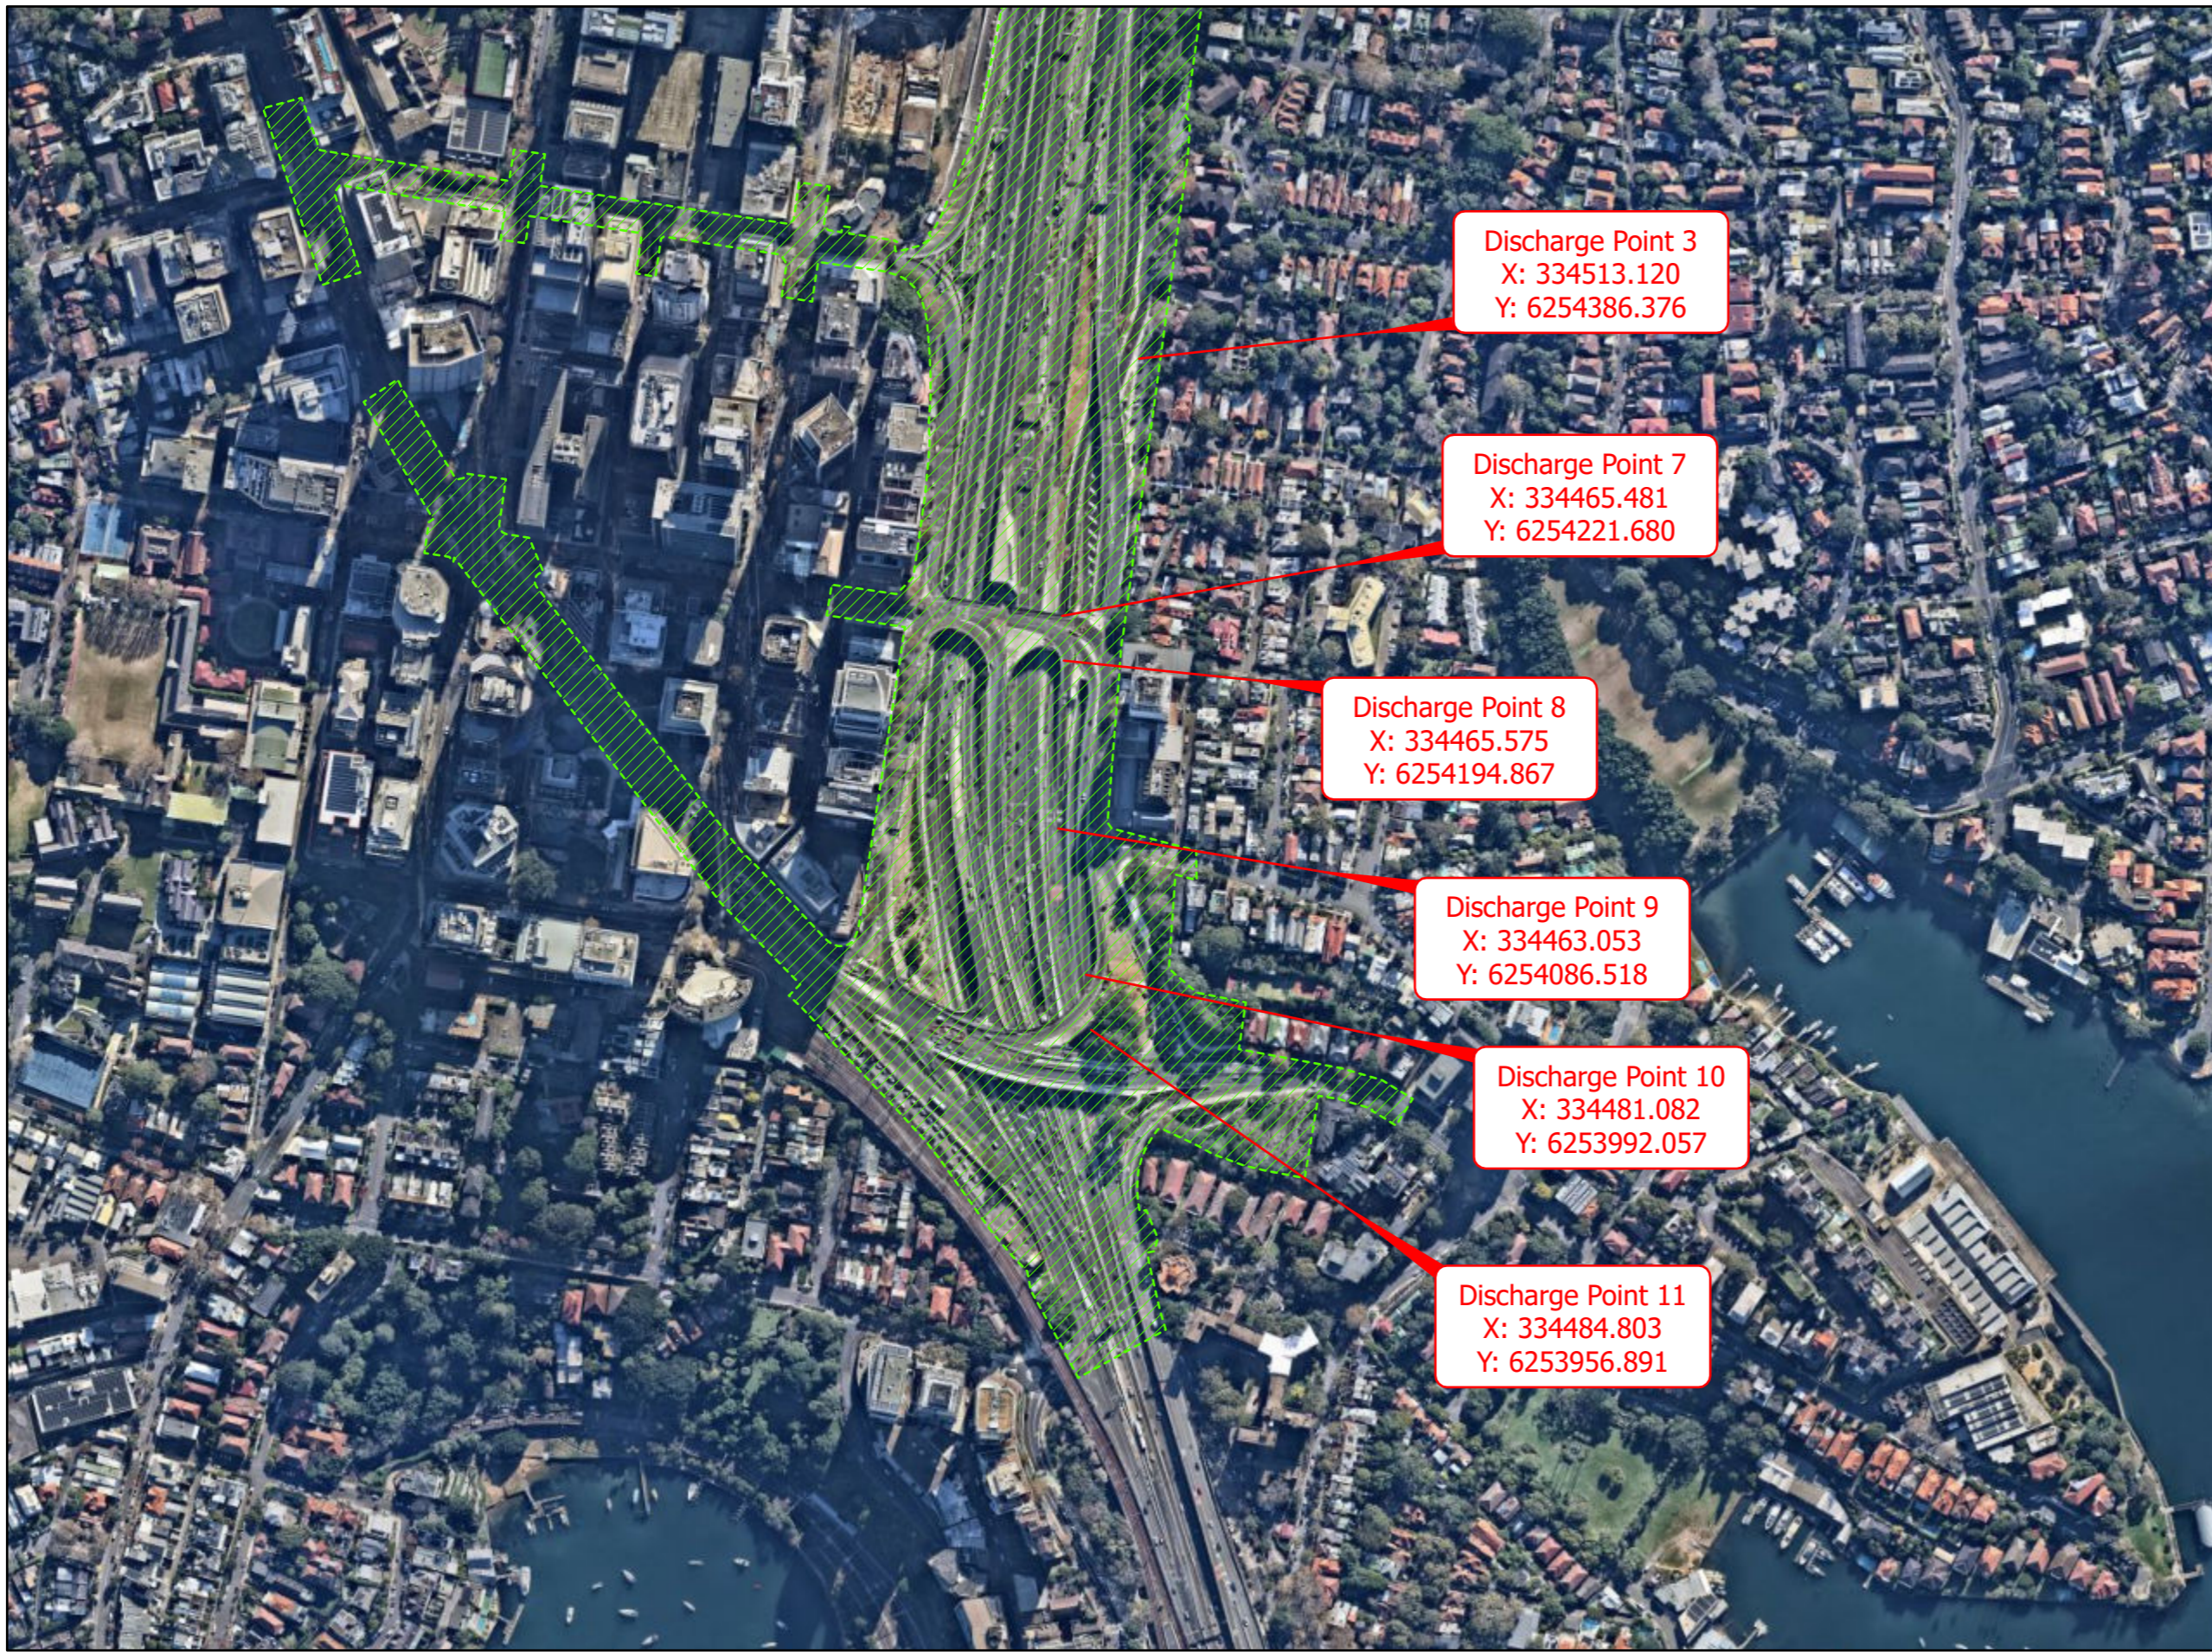


Project Number N1098	Discipline ENV	Document CO	Rev 49
--------------------------------	--------------------------	-----------------------	------------------



Legend


WFU Surface Premise Area - Rev49

49	22/06/26	nmunasin
Rev	Date	Approved

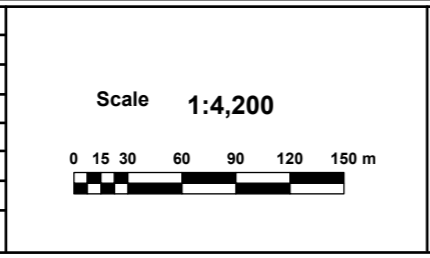

WARRINGAH FREEWAY UPGRADE

Status			
Review			
Original Size	A3	Drawn	GIS
Coordinate System	GDA 94 MGA ZONE 56	Designed	user
Height Datum	AHD	Date Printed	22/06/26
Filename:	WFU_Premise_Mapping_wScript		

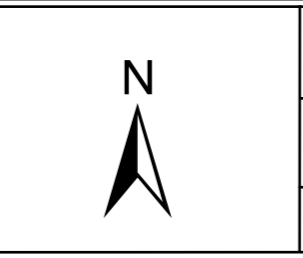

WFU Premise Map (as of 01 July 2026)

Page 5

Document Number <<001>>

Project Number N1098	Discipline ENV	Document CO	Rev 49
-------------------------	-------------------	----------------	-----------