



NOTE:
ACCEPTED FOR CONSTRUCTION

REV	DESCRIPTION	DRN	DATE	APP
ISSUE28	REVISED AREA OF EXTENT. REMOVED SB1629,SB1700	KG	02/09/24	TC
ISSUE27	REVISED AREA OF EXTENT	KG	12/08/24	TC
ISSUE26	REVISED AREA OF EXTENT	KG	08/07/24	PB

M12 WEST

PREPARED FOR
ENGINEERING SERVICES
WESTERN SYDNEY PROJECT OFFICE
PROJECTS DELIVERY


SURVEYED BY:	N/A
SURVEYED ON:	N/A
DRAWN BY:	KG
DRAWN ON:	05/03/24
HOR DATUM:	MGA2020
VERT DATUM:	AHD
SCALE	1:

M12 MOTORWAY WEST
ENVIRONMENTAL PROTECTION LICENSE BOUNDARY
PREMISE MAPS

CLIENT: **Transport for NSW**


REV
ISSUE28

SHEET
1 OF 7

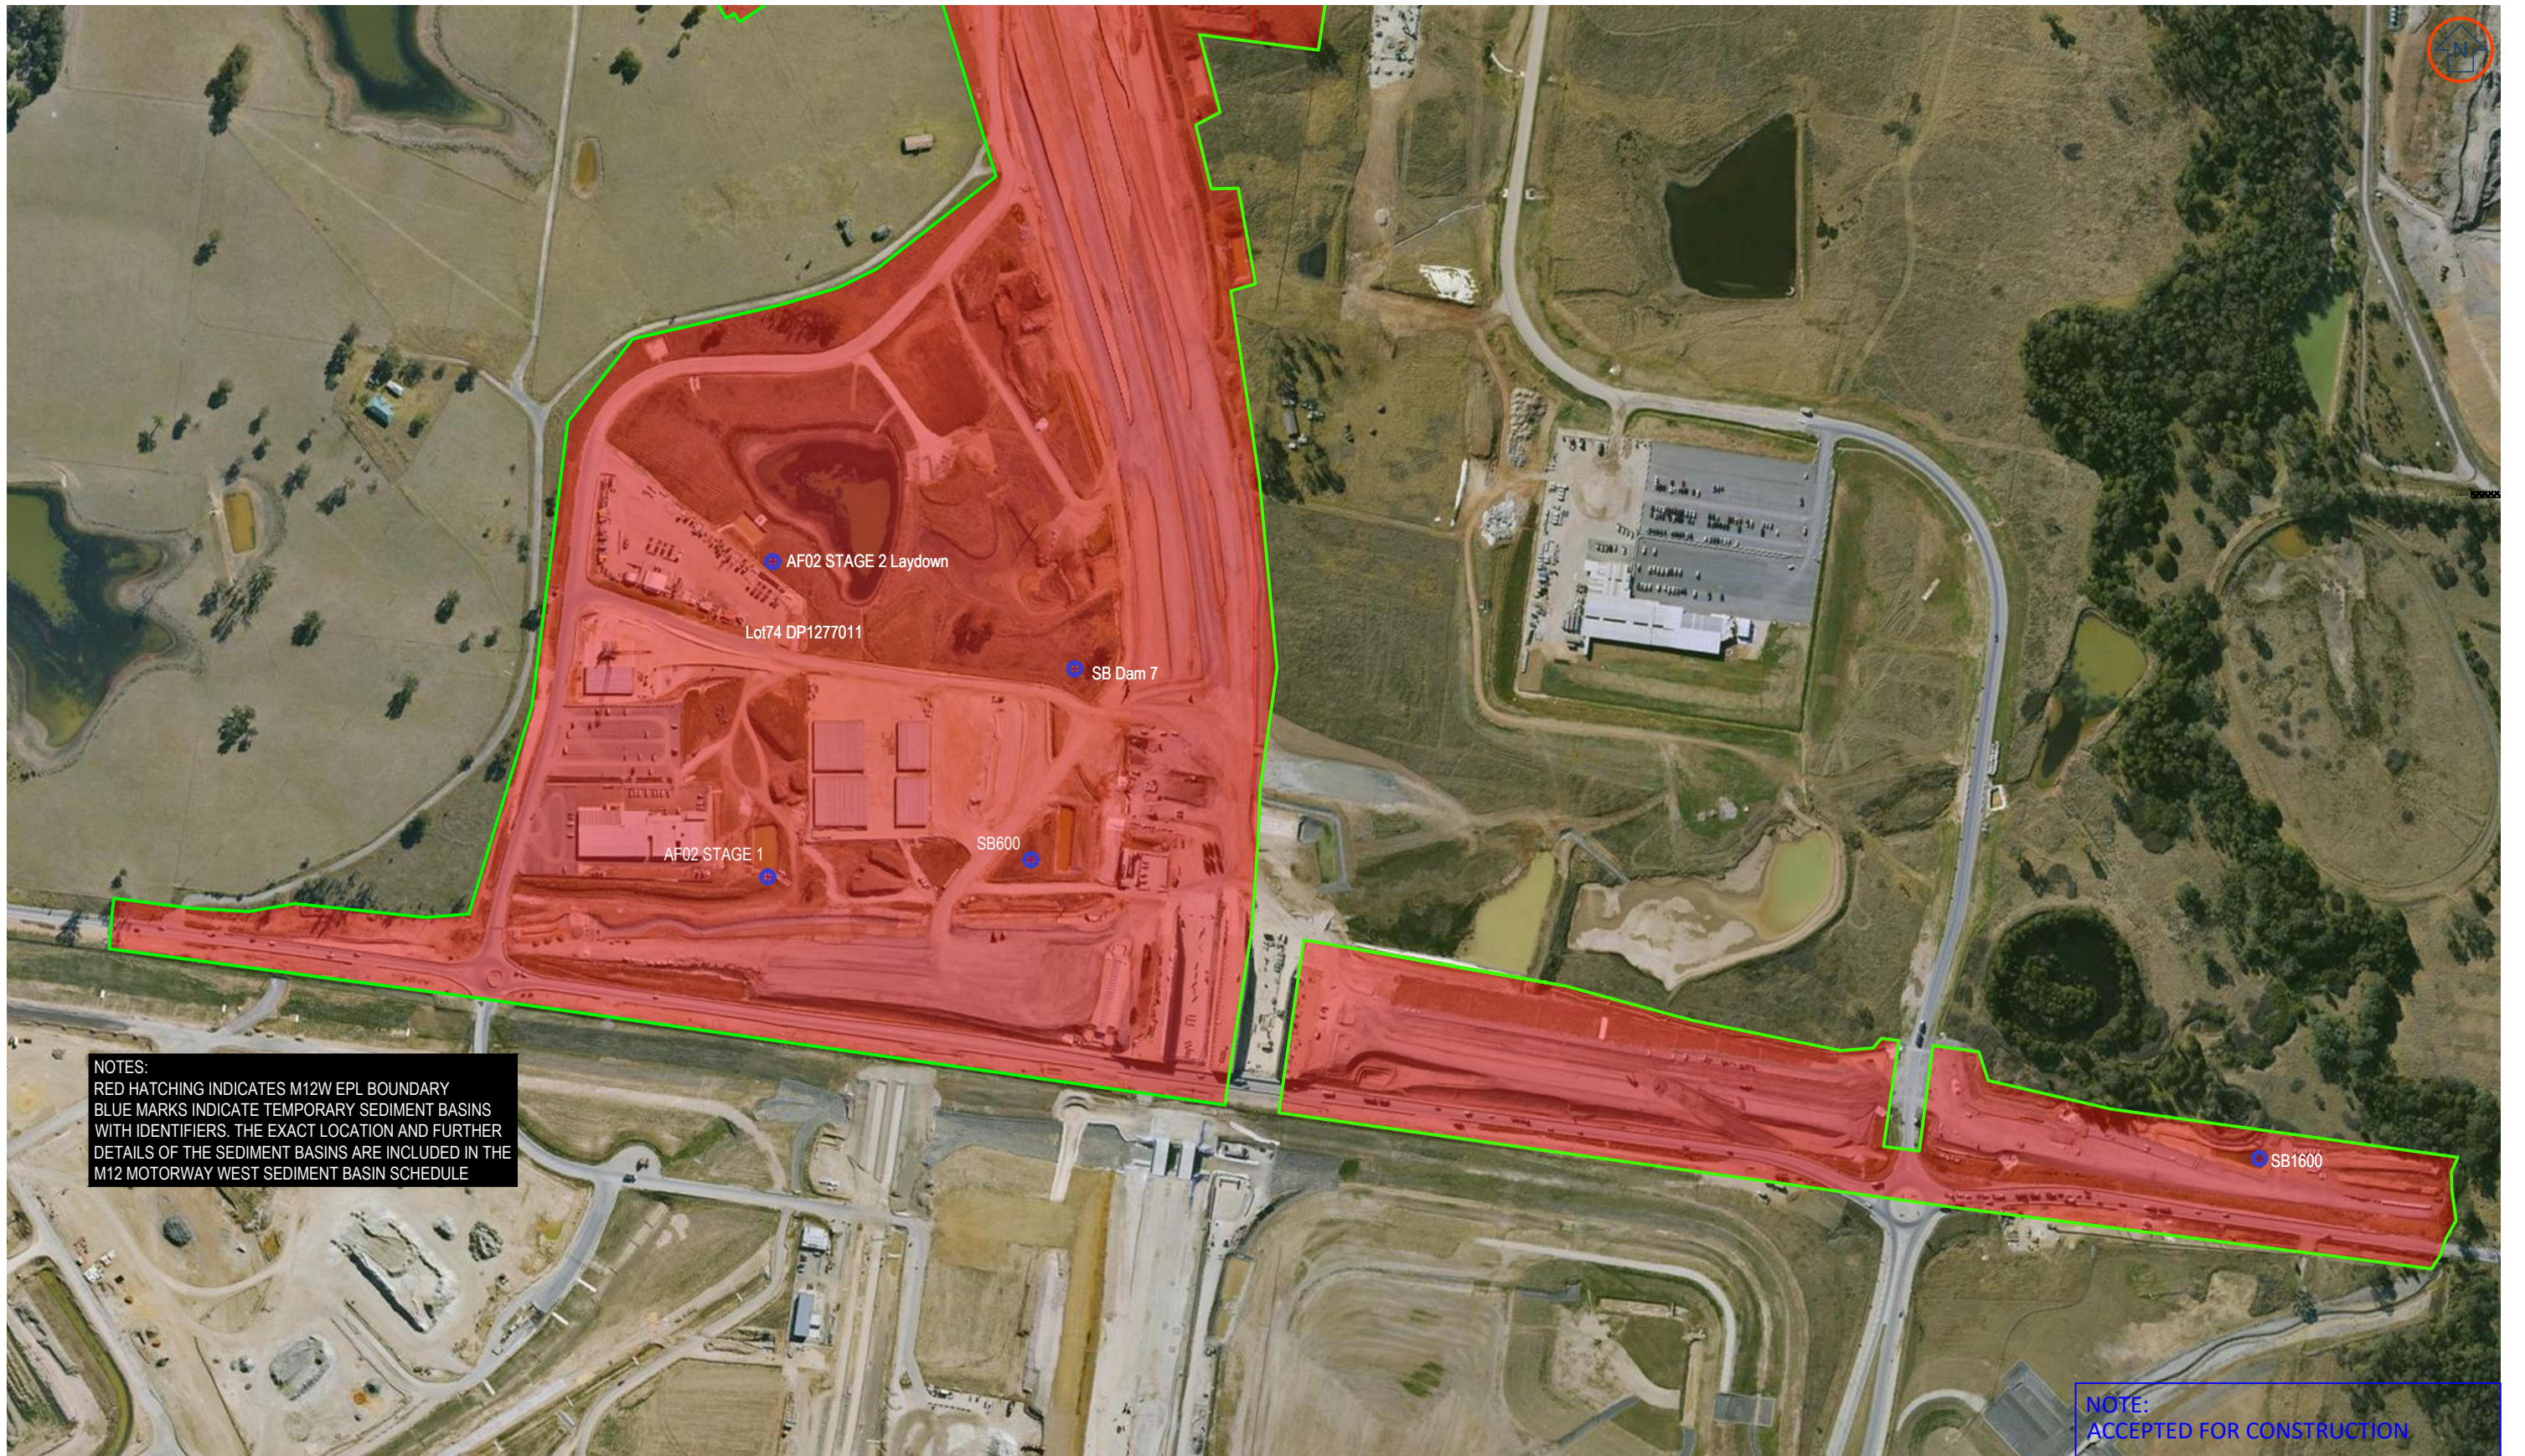

NOTES:
 RED HATCHING INDICATES M12W EPL BOUNDARY
 BLUE MARKS INDICATE TEMPORARY SEDIMENT BASINS WITH IDENTIFIERS. THE EXACT LOCATION AND FURTHER DETAILS OF THE SEDIMENT BASINS ARE INCLUDED IN THE M12 MOTORWAY WEST SEDIMENT BASIN SCHEDULE

NOTE:
 ACCEPTED FOR CONSTRUCTION

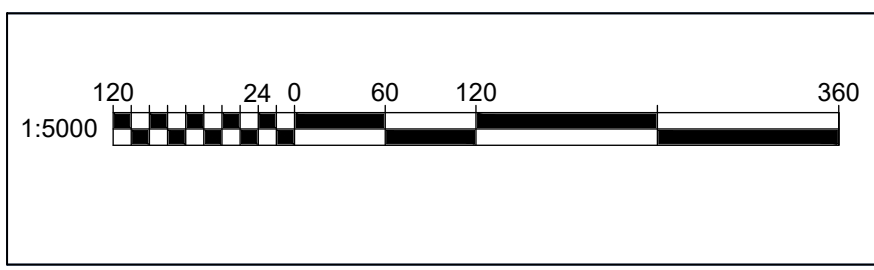

REV	DESCRIPTION	DRN	DATE	APP
ISSUE28	REVISED AREA OF EXTENT. REMOVED SB1629,SB1700	KG	02/09/24	TC
ISSUE27	REVISED AREA OF EXTENT	KG	12/08/24	TC
ISSUE26	REVISED AREA OF EXTENT	KG	08/07/24	PB


M12 WEST




PREPARED FOR
 ENGINEERING SERVICES
 WESTERN SYDNEY PROJECT OFFICE
 PROJECTS DELIVERY

SURVEYED BY:	N/A
SURVEYED ON:	N/A
DRAWN BY:	KG
DRAWN ON:	05/03/2023
HOR DATUM:	MGA2020
VERT DATUM:	AHD
SCALE	1:5000

M12 MOTORWAY WEST
 ENVIRONMENTAL PROTECTION LICENSE BOUNDARY
 PREMISE MAPS

CLIENT:  Transport for NSW


REV ISSUE28

SHEET
2 OF 7



NOTES:
 RED HATCHING INDICATES M12W EPL BOUNDARY
 BLUE MARKS INDICATE TEMPORARY SEDIMENT BASINS WITH IDENTIFIERS. THE EXACT LOCATION AND FURTHER DETAILS OF THE SEDIMENT BASINS ARE INCLUDED IN THE M12 MOTORWAY WEST SEDIMENT BASIN SCHEDULE

NOTE:
 ACCEPTED FOR CONSTRUCTION

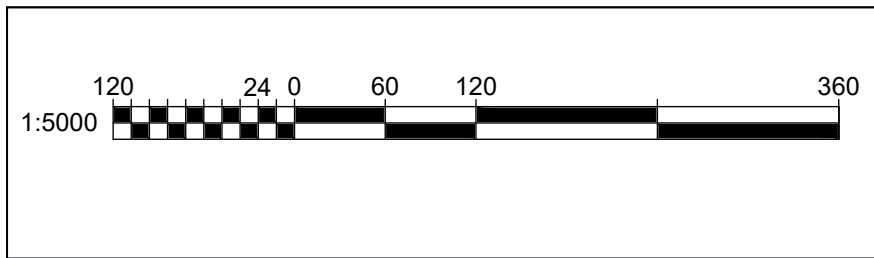

REV	DESCRIPTION	DRN	DATE	APP
ISSUE28	REVISED AREA OF EXTENT. REMOVED SB1629,SB1700	KG	02/09/24	TC
ISSUE27	REVISED AREA OF EXTENT	KG	12/08/24	TC
ISSUE26	REVISED AREA OF EXTENT	KG	08/07/24	PB

M12 WEST

PREPARED FOR
 ENGINEERING SERVICES
 WESTERN SYDNEY PROJECT OFFICE
 PROJECTS DELIVERY

SURVEYED BY:	N/A
SURVEYED ON:	N/A
DRAWN BY:	KG
DRAWN ON:	05/03/2023
HOR DATUM:	MGA2020
VERT DATUM:	AHD
SCALE	1:5000

M12 MOTORWAY WEST
 ENVIRONMENTAL PROTECTION LICENSE BOUNDARY
 PREMISE MAPS

CLIENT:


REV
 ISSUE28

SHEET
 3 OF 7



NOTES:
 RED HATCHING INDICATES M12W EPL BOUNDARY
 BLUE MARKS INDICATE TEMPORARY SEDIMENT BASINS
 WITH IDENTIFIERS. THE EXACT LOCATION AND FURTHER
 DETAILS OF THE SEDIMENT BASINS ARE INCLUDED IN THE
 M12 MOTORWAY WEST SEDIMENT BASIN SCHEDULE

NOTE:
 ACCEPTED FOR CONSTRUCTION

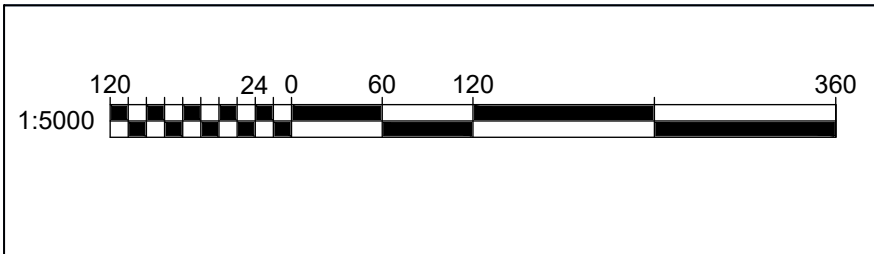

REV	DESCRIPTION	DRN	DATE	APP
ISSUE28	REVISED AREA OF EXTENT. REMOVED SB1629,SB1700	KG	02/09/24	TC
ISSUE27	REVISED AREA OF EXTENT	KG	12/08/24	TC
ISSUE26	REVISED AREA OF EXTENT	KG	08/07/24	PB

M12 WEST

PREPARED FOR
 ENGINEERING SERVICES
 WESTERN SYDNEY PROJECT OFFICE
 PROJECTS DELIVERY

SURVEYED BY:	N/A
SURVEYED ON:	N/A
DRAWN BY:	KG
DRAWN ON:	05/03/2023
HOR DATUM:	MGA2020
VERT DATUM:	AHD
SCALE	1:5000

M12 MOTORWAY WEST
 ENVIRONMENTAL PROTECTION LICENSE BOUNDARY
 PREMISE MAPS

CLIENT: **Transport for NSW**


REV
 ISSUE28

SHEET
 4 OF 7



NOTES:
 RED HATCHING INDICATES M12W EPL BOUNDARY
 BLUE MARKS INDICATE TEMPORARY SEDIMENT BASINS WITH IDENTIFIERS. THE EXACT LOCATION AND FURTHER DETAILS OF THE SEDIMENT BASINS ARE INCLUDED IN THE M12 MOTORWAY WEST SEDIMENT BASIN SCHEDULE

NOTE:
 ACCEPTED FOR CONSTRUCTION

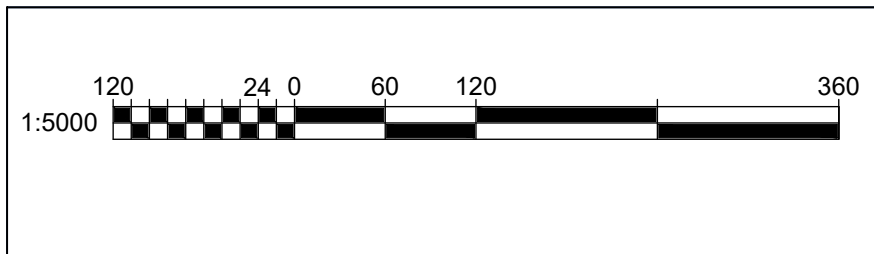

REV	DESCRIPTION	DRN	DATE	APP
ISSUE28	REVISED AREA OF EXTENT. REMOVED SB1629,SB1700	KG	02/09/24	TC
ISSUE27	REVISED AREA OF EXTENT	KG	12/08/24	TC
ISSUE26	REVISED AREA OF EXTENT	KG	08/07/24	PB

M12 WEST

PREPARED FOR
 ENGINEERING SERVICES
 WESTERN SYDNEY PROJECT OFFICE
 PROJECTS DELIVERY

SURVEYED BY:	N/A
SURVEYED ON:	N/A
DRAWN BY:	KG
DRAWN ON:	05/03/2023
HOR DATUM:	MGA2020
VERT DATUM:	AHD
SCALE	1:5000

M12 MOTORWAY WEST
 ENVIRONMENTAL PROTECTION LICENSE BOUNDARY
 PREMISE MAPS

CLIENT:


REV
 ISSUE28

SHEET
 5 OF 7



NOTES:
 RED HATCHING INDICATES M12W EPL BOUNDARY
 BLUE MARKS INDICATE TEMPORARY SEDIMENT BASINS
 WITH IDENTIFIERS. THE EXACT LOCATION AND FURTHER
 DETAILS OF THE SEDIMENT BASINS ARE INCLUDED IN THE
 M12 MOTORWAY WEST SEDIMENT BASIN SCHEDULE

NOTE:
 ACCEPTED FOR CONSTRUCTION

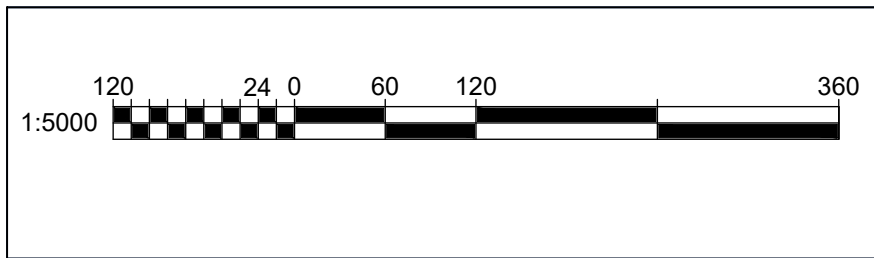

REV	DESCRIPTION	DRN	DATE	APP
ISSUE28	REVISED AREA OF EXTENT. REMOVED SB1629,SB1700	KG	02/09/24	TC
ISSUE27	REVISED AREA OF EXTENT	KG	12/08/24	TC
ISSUE26	REVISED AREA OF EXTENT	KG	08/07/24	PB

M12 WEST

PREPARED FOR
 ENGINEERING SERVICES
 WESTERN SYDNEY PROJECT OFFICE
 PROJECTS DELIVERY

SURVEYED BY:	N/A
SURVEYED ON:	N/A
DRAWN BY:	KG
DRAWN ON:	05/03/2023
HOR DATUM:	MGA2020
VERT DATUM:	AHD
SCALE	1:5000

M12 MOTORWAY WEST
 ENVIRONMENTAL PROTECTION LICENSE BOUNDARY
 PREMISE MAPS

CLIENT:

REV
 ISSUE28


SHEET
 6 OF 7



Lot1 DP1270586

NOTES:
 RED HATCHING INDICATES M12W EPL BOUNDARY
 BLUE MARKS INDICATE TEMPORARY SEDIMENT BASINS
 WITH IDENTIFIERS. THE EXACT LOCATION AND FURTHER
 DETAILS OF THE SEDIMENT BASINS ARE INCLUDED IN THE
 M12 MOTORWAY WEST SEDIMENT BASIN SCHEDULE

NOTE:
 ACCEPTED FOR CONSTRUCTION

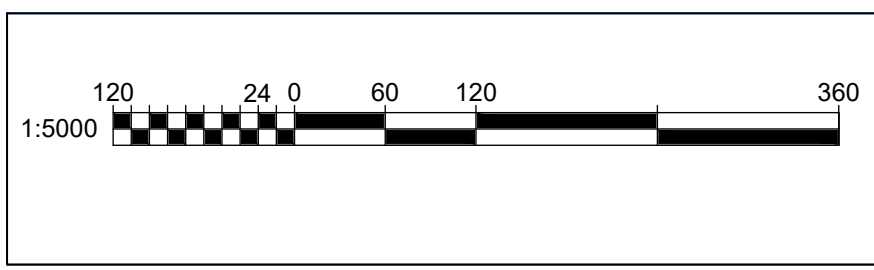

REV	DESCRIPTION	DRN	DATE	APP
ISSUE28	REVISED AREA OF EXTENT. REMOVED SB1629,SB1700	KG	02/09/24	TC
ISSUE27	REVISED AREA OF EXTENT	KG	12/08/24	TC
ISSUE26	REVISED AREA OF EXTENT	KG	08/07/24	PB

M12 WEST

PREPARED FOR
 ENGINEERING SERVICES
 WESTERN SYDNEY PROJECT OFFICE
 PROJECTS DELIVERY

SURVEYED BY:	N/A
SURVEYED ON:	N/A
DRAWN BY:	KG
DRAWN ON:	05/03/2023
HOR DATUM:	MGA2020
VERT DATUM:	AHD
SCALE	1:5000

M12 MOTORWAY WEST
 ENVIRONMENTAL PROTECTION LICENSE BOUNDARY
 PREMISE MAPS

CLIENT: **Transport for NSW**

REV ISSUE28 SHEET 7 OF 7