

NOTE:
ACCEPTED FOR CONSTRUCTION

--	--	--	--	--


ISSUE37	REMOVED SEDIMENT BASINS	KG	4/09/25	SK
ISSUE36	REMOVED SEDIMENT BASINS	KG	23/04/25	JJ
ISSUE35	REVISED AREA OF EXTENT	KG	12/03/25	KP
ISSUE34	REMOVED BASINS	KG	13/12/24	TC
ISSUE33	REVISED AREA OF EXTENT	KG	10/12/24	PB
REV	DESCRIPTION	DRN	DATE	APP


M12 WEST



PREPARED FOR
ENGINEERING SERVICES
WESTERN SYDNEY PROJECT OFFICE
PROJECTS DELIVERY


SURVEYED BY:	N/A
SURVEYED ON:	N/A
DRAWN BY:	KG
DRAWN ON:	05/03/24
HOR DATUM:	MGA2020
VERT DATUM:	AHD
SCALE	
1:	

M12 MOTORWAY WEST ENVIRONMENTAL PROTECTION LICENSE BOUNDARY PREMISE MAPS	
CLIENT:	
REV	SHEET
ISSUE37	1 OF 8

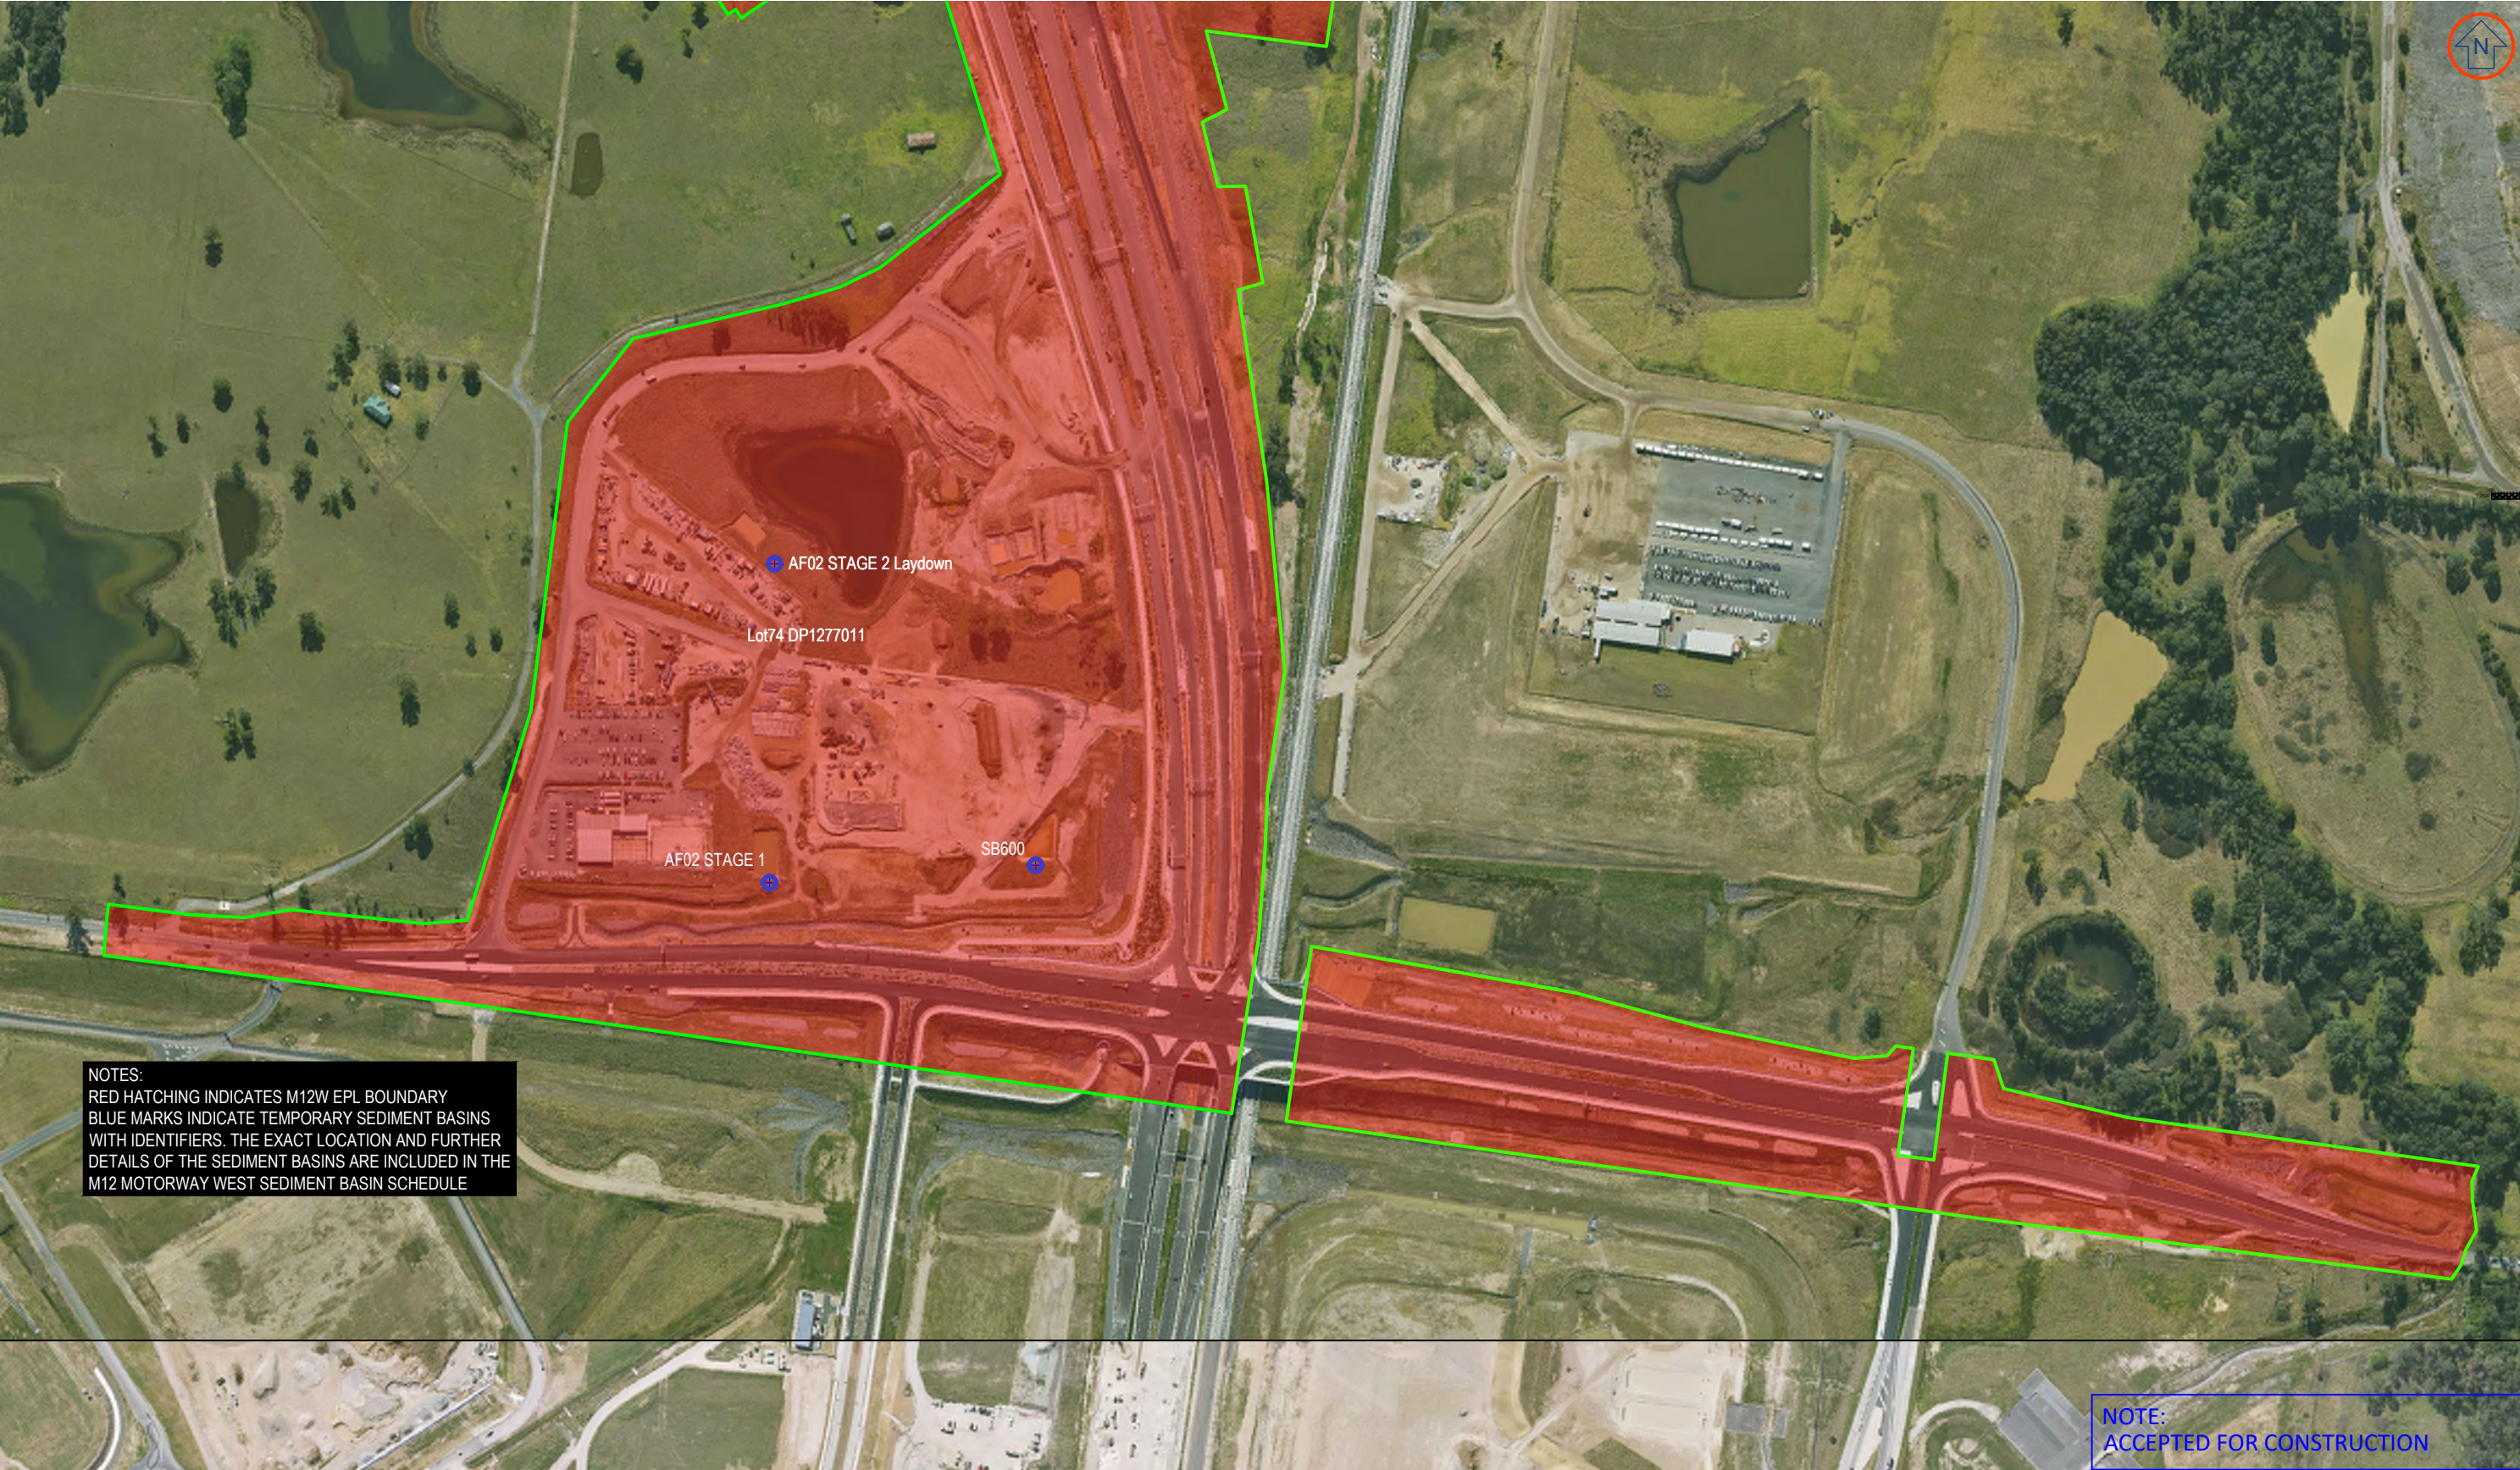

NOTES:
RED HATCHING INDICATES M12W EPL BOUNDARY
BLUE MARKS INDICATE TEMPORARY SEDIMENT BASINS
WITH IDENTIFIERS. THE EXACT LOCATION AND FURTHER
DETAILS OF THE SEDIMENT BASINS ARE INCLUDED IN THE
M12 MOTORWAY WEST SEDIMENT BASIN SCHEDULE

NOTE:
ACCEPTED FOR CONSTRUCTION

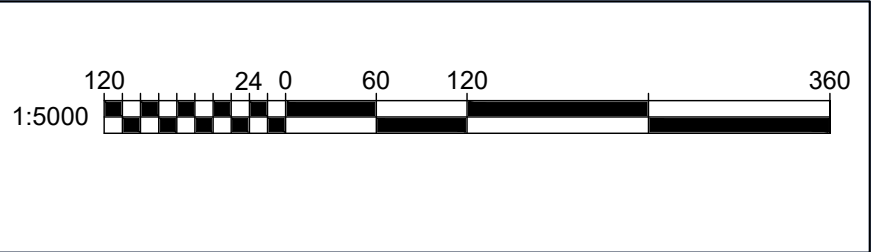


REV	DESCRIPTION	DRN	DATE	APP
ISSUE37	REMOVED SEDIMENT BASINS	KG	4/09/25	SK
ISSUE36	REMOVED SEDIMENT BASINS	KG	23/04/25	JJ
ISSUE35	REVISED AREA OF EXTENT	KG	12/03/25	KP
ISSUE34	REMOVED BASINS	KG	13/12/24	TC
ISSUE33	REVISED AREA OF EXTENT	KG	10/12/24	PB



M12 WEST



PREPARED FOR
ENGINEERING SERVICES
WESTERN SYDNEY PROJECT OFFICE
PROJECTS DELIVERY

SURVEYED BY:	N/A
SURVEYED ON:	N/A
DRAWN BY:	KG
DRAWN ON:	05/03/2023
HOR DATUM:	MGA2020
VERT DATUM:	AHD
SCALE	1:5000

M12 MOTORWAY WEST ENVIRONMENTAL PROTECTION LICENSE BOUNDARY PREMISE MAPS	
CLIENT:	
REV	SHEET
ISSUE37	2 OF 8

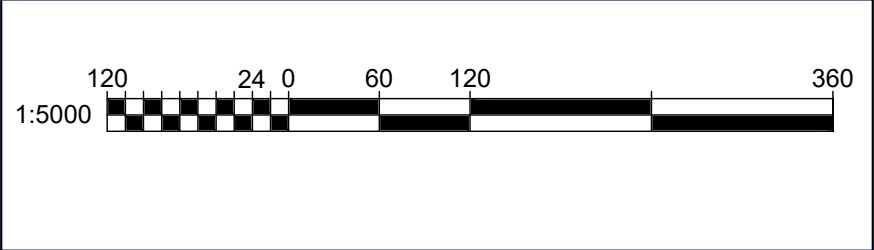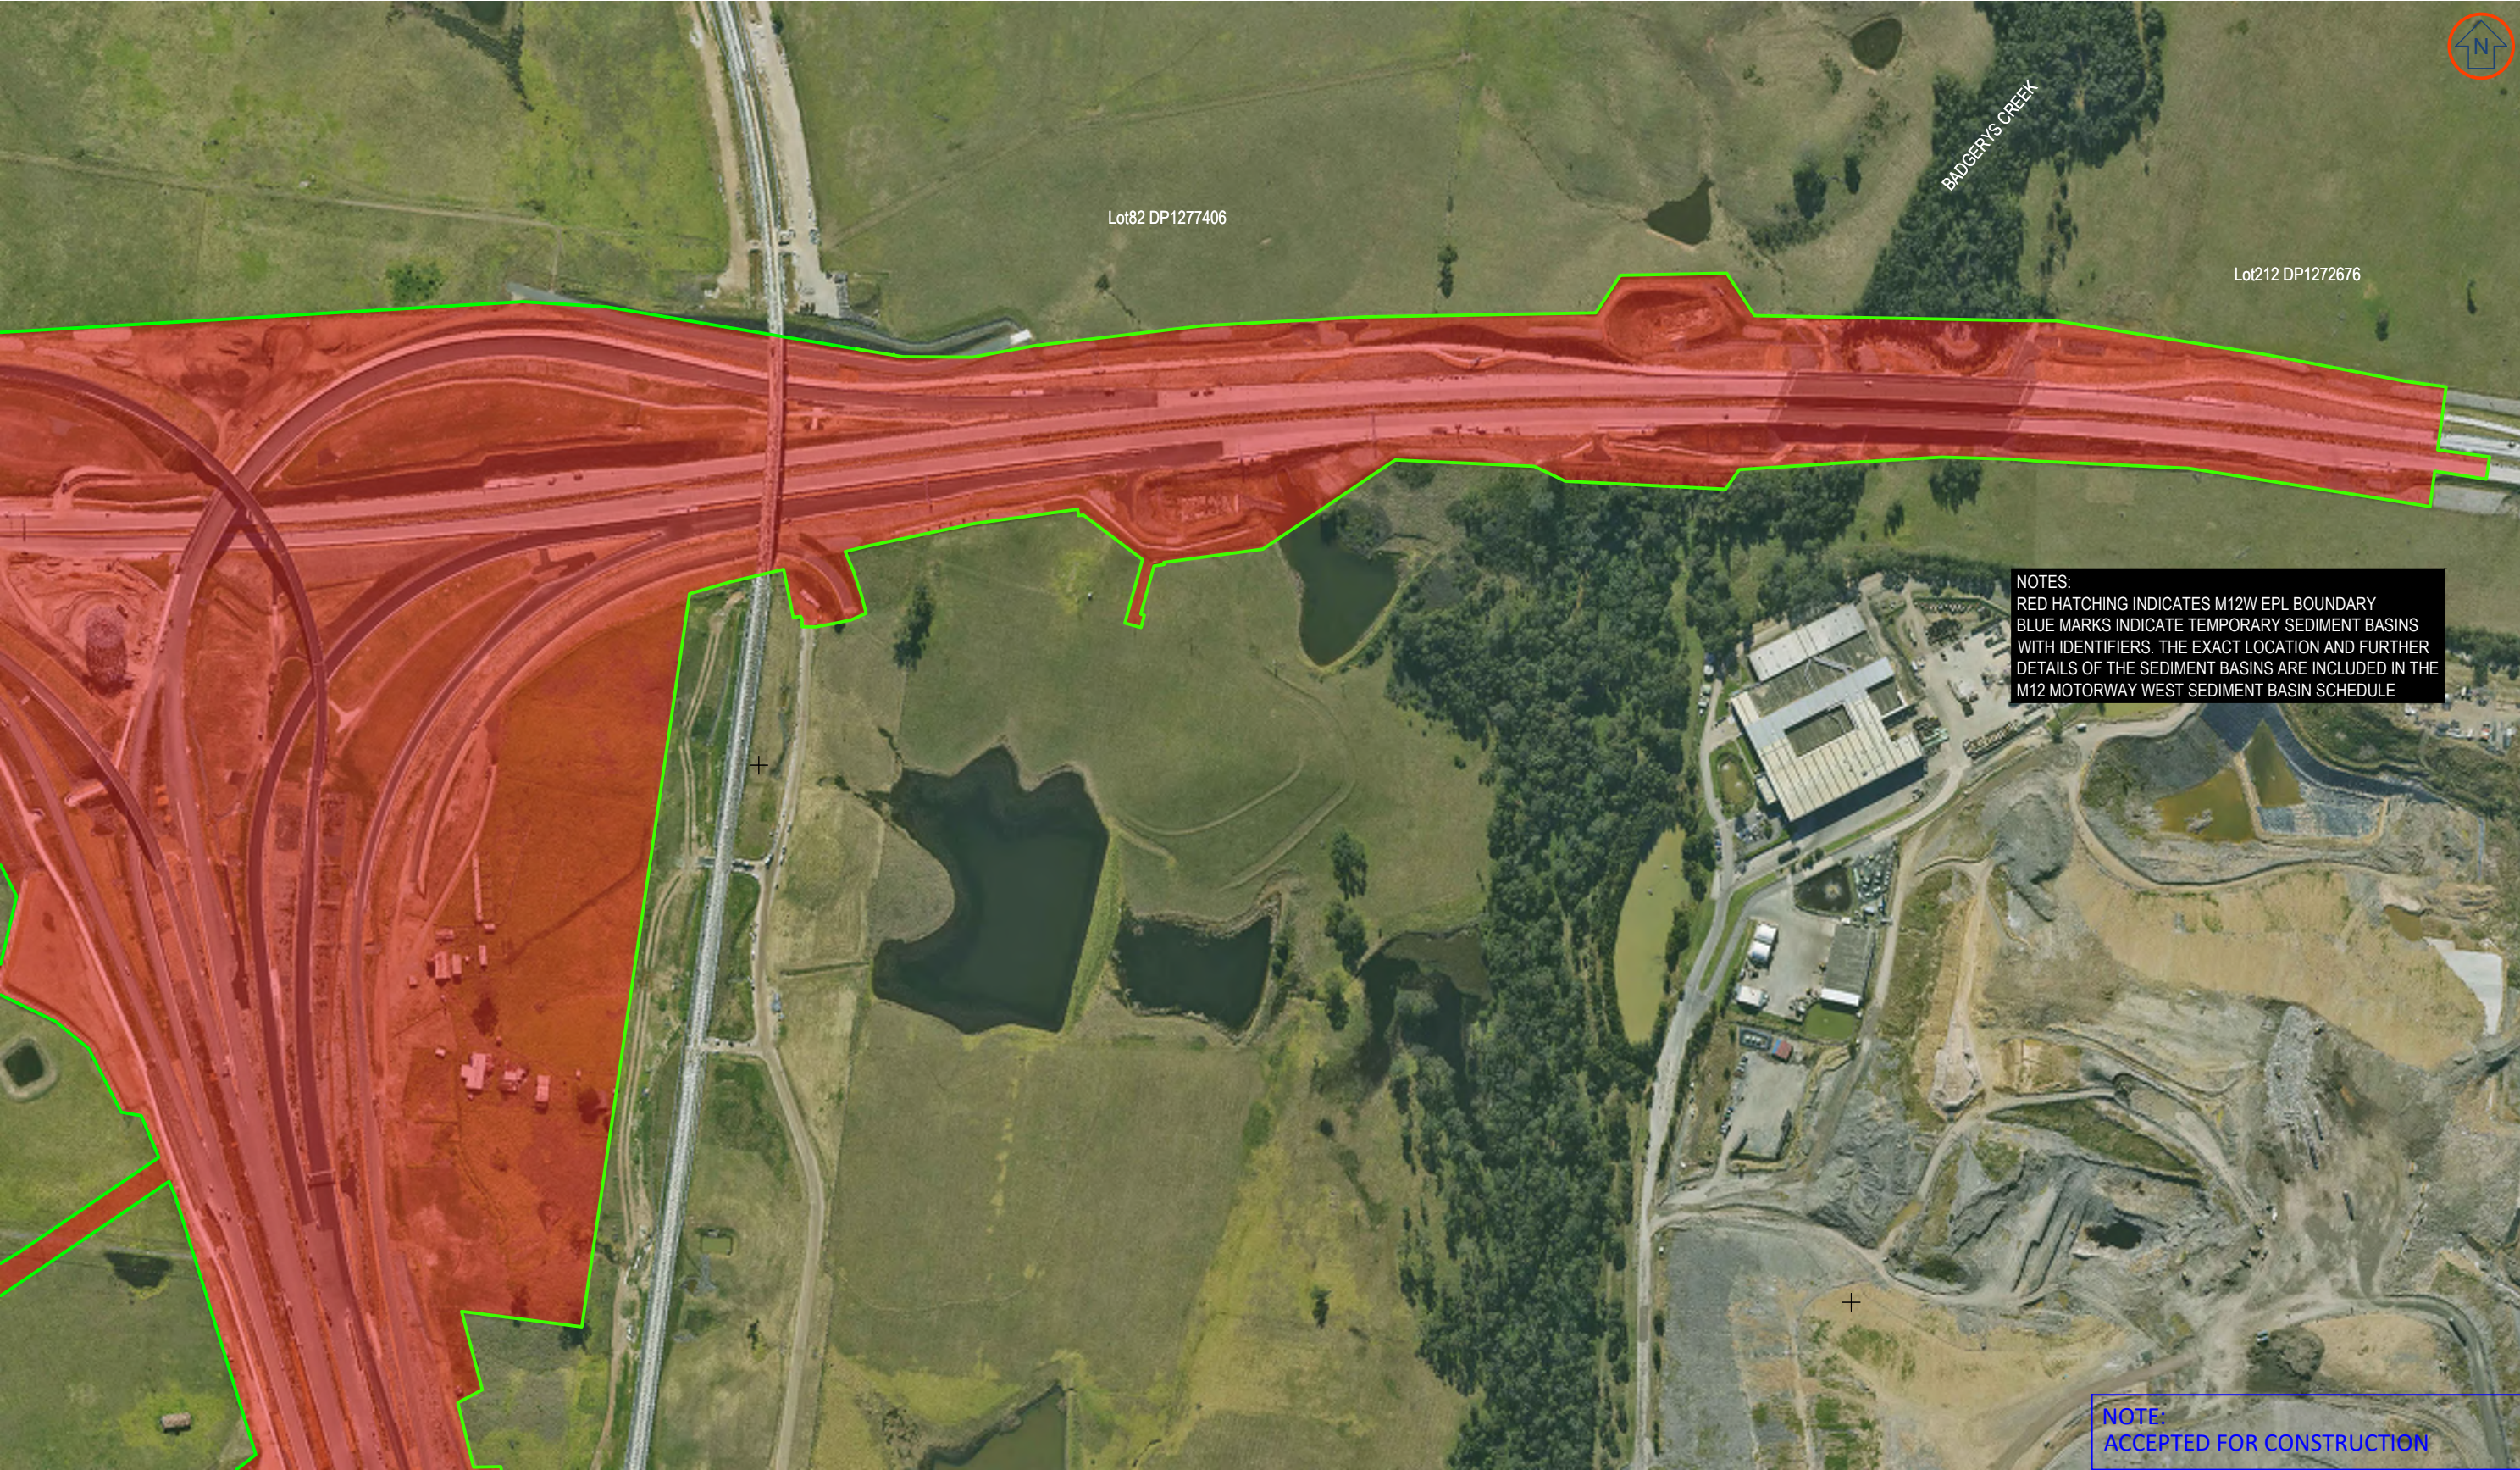

REV	DESCRIPTION	DRN	DATE	APP
ISSUE37	REMOVED SEDIMENT BASINS	KG	4/09/25	SK
ISSUE36	REMOVED SEDIMENT BASINS	KG	23/04/25	JJ
ISSUE35	REVISED AREA OF EXTENT	KG	12/03/25	KP
ISSUE34	REMOVED BASINS	KG	13/12/24	TC
ISSUE33	REVISED AREA OF EXTENT	KG	10/12/24	PB

M12 WEST

CPB

CONTRACTORS

Georgiou

PREPARED FOR

ENGINEERING SERVICES

WESTERN SYDNEY PROJECT OFFICE

PROJECTS DELIVERY

SURVEYED BY:	N/A
SURVEYED ON:	N/A
DRAWN BY:	KG
DRAWN ON:	05/03/2023
HOR DATUM:	MGA2020
VERT DATUM:	AHD
SCALE	1:5000

M12 MOTORWAY WEST

ENVIRONMENTAL PROTECTION LICENSE BOUNDARY

PREMISE MAPS

CLIENT:

NSW



Transport for NSW

REV

ISSUE37

SHEET

3 OF 8

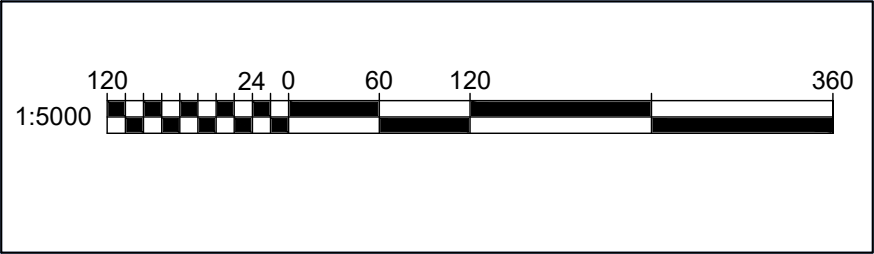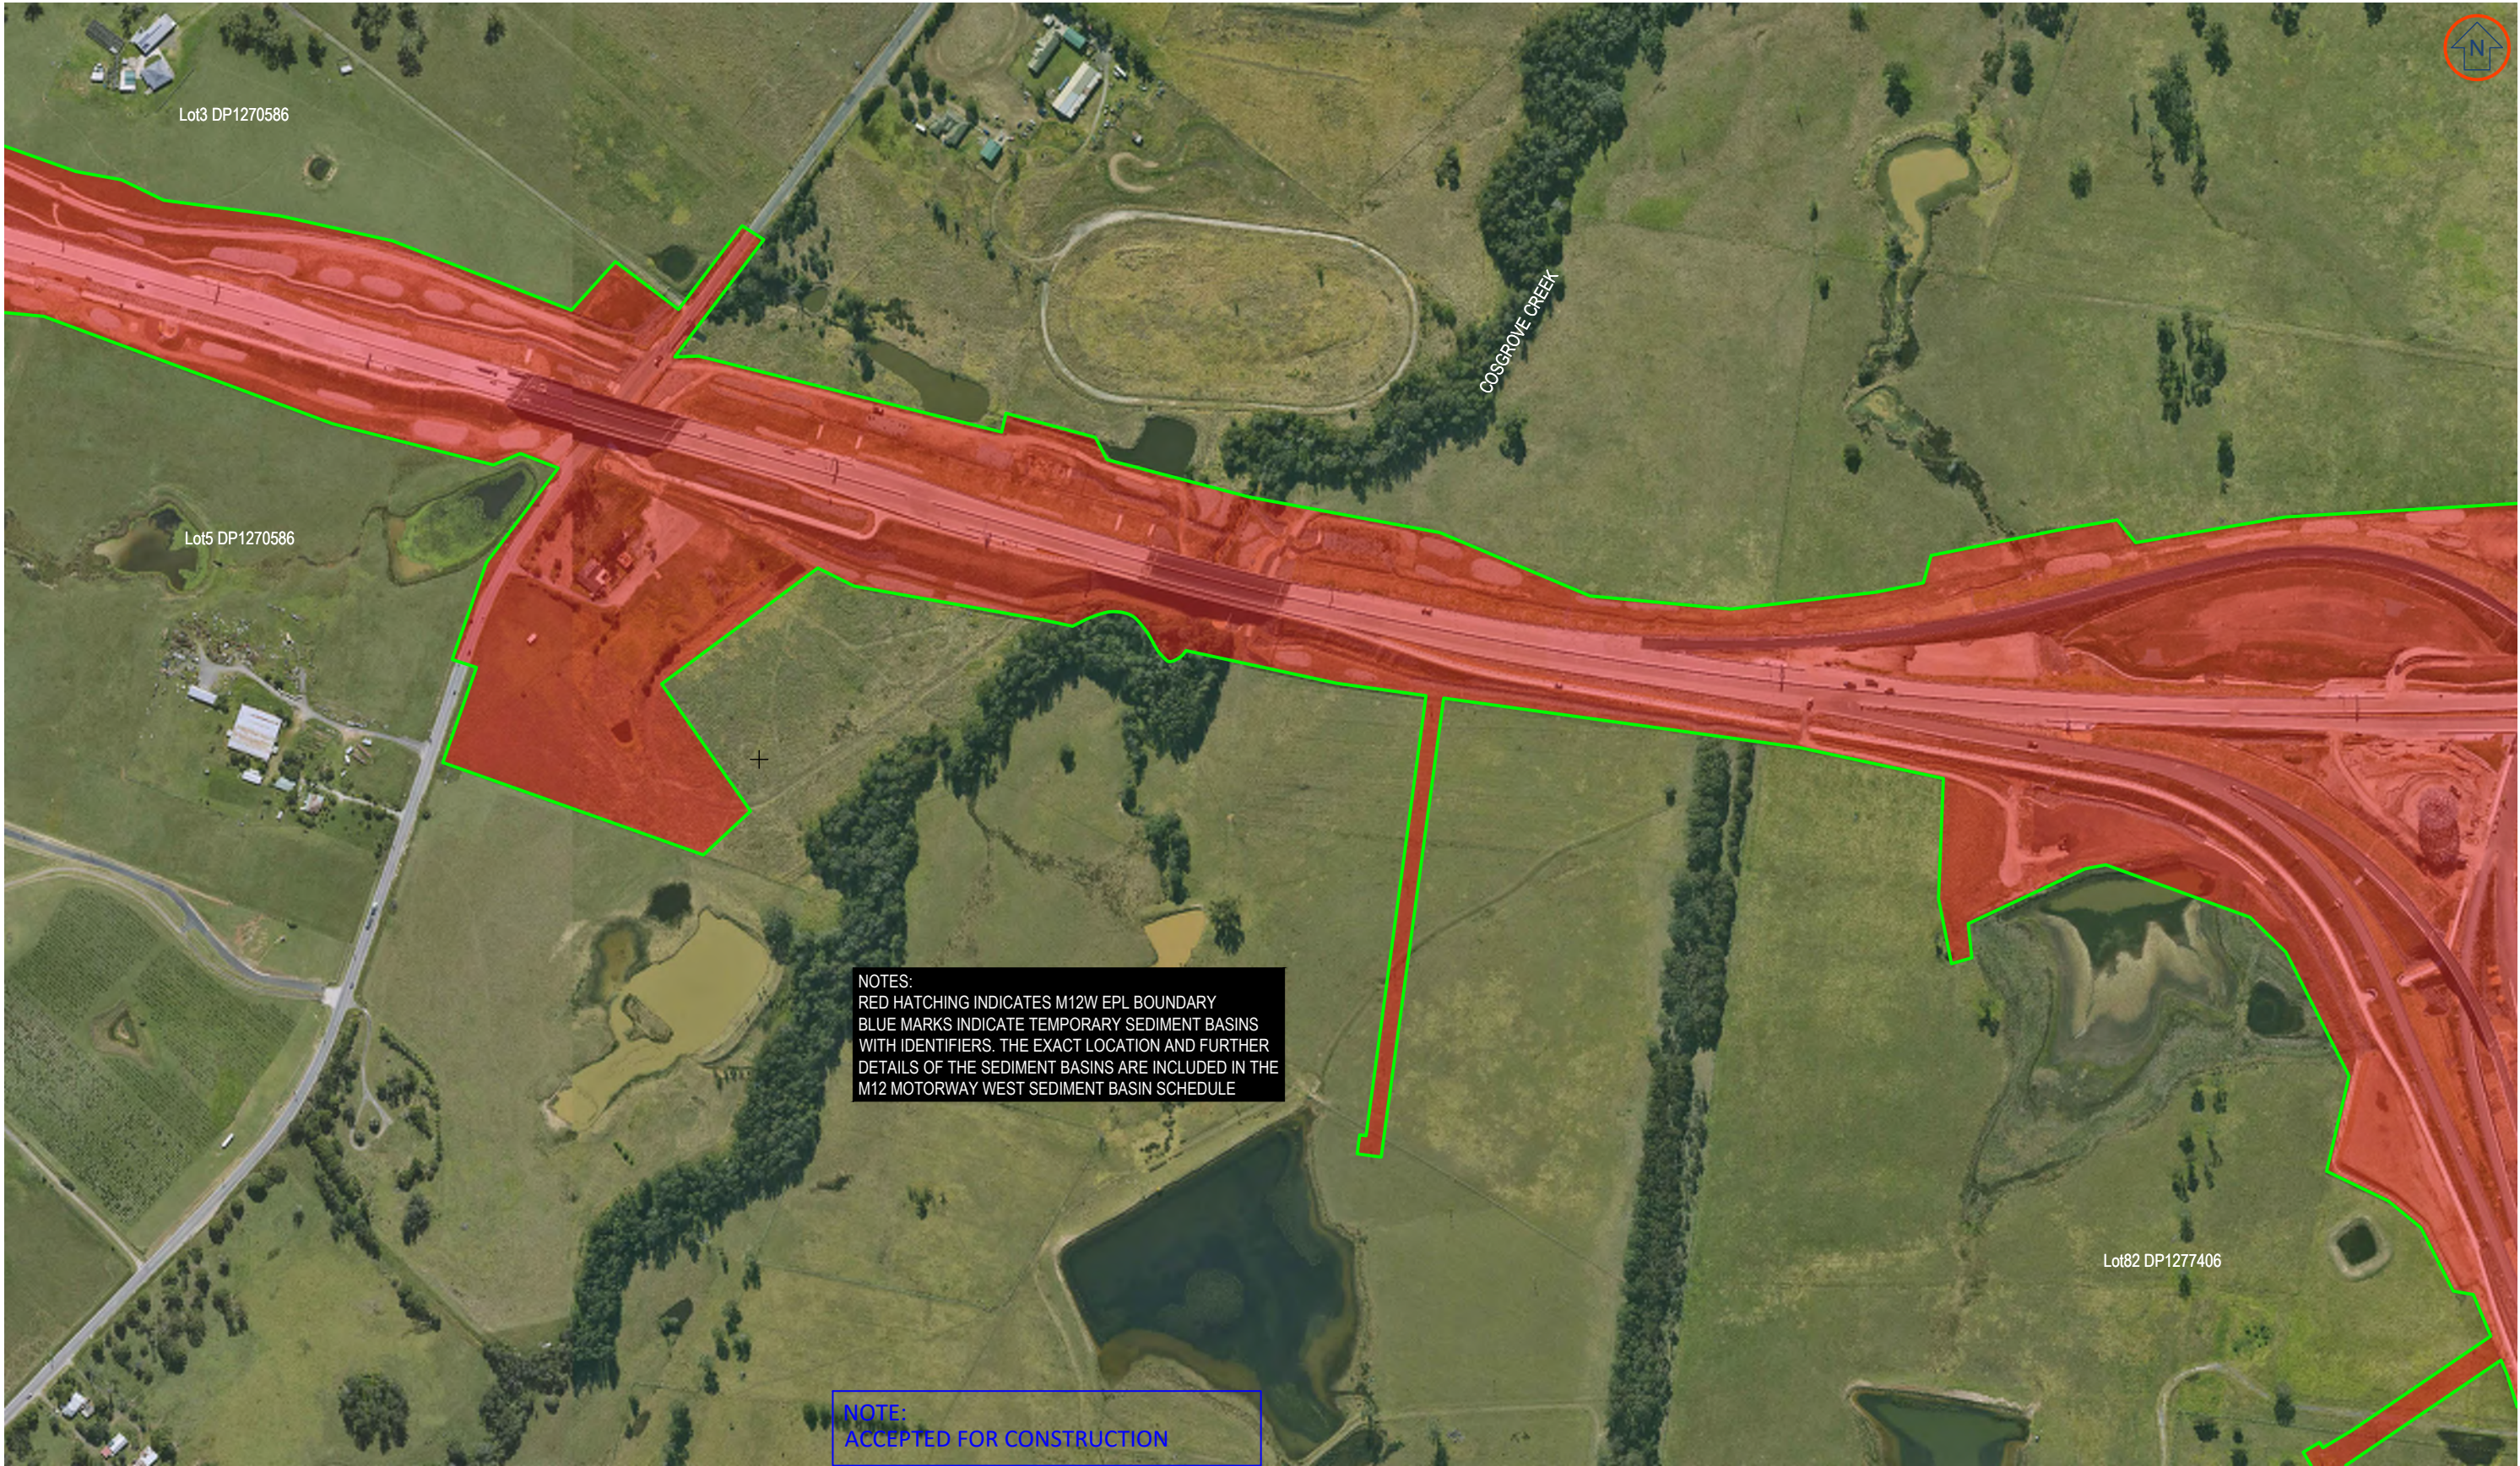

REV	DESCRIPTION	DRN	DATE	APP
ISSUE37	REMOVED SEDIMENT BASINS	KG	4/09/25	SK
ISSUE36	REMOVED SEDIMENT BASINS	KG	23/04/25	JJ
ISSUE35	REVISED AREA OF EXTENT	KG	12/03/25	KP
ISSUE34	REMOVED BASINS	KG	13/12/24	TC
ISSUE33	REVISED AREA OF EXTENT	KG	10/12/24	PB

M12 WEST

CPB

CONTRACTORS

Georgiou

PREPARED FOR
ENGINEERING SERVICES
WESTERN SYDNEY PROJECT OFFICE
PROJECTS DELIVERY

SURVEYED BY:	N/A
SURVEYED ON:	N/A
DRAWN BY:	KG
DRAWN ON:	05/03/2023
HOR DATUM:	MGA2020
VERT DATUM:	AHD
SCALE	1:5000

M12 MOTORWAY WEST

ENVIRONMENTAL PROTECTION LICENSE BOUNDARY
PREMISE MAPS



CLIENT:

NSW

Transport
for NSW

REV
ISSUE37

SHEET
4 OF 8

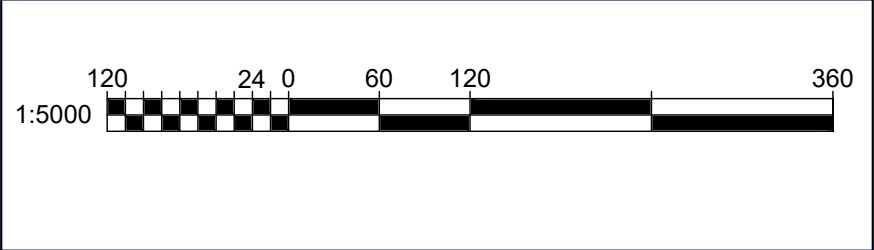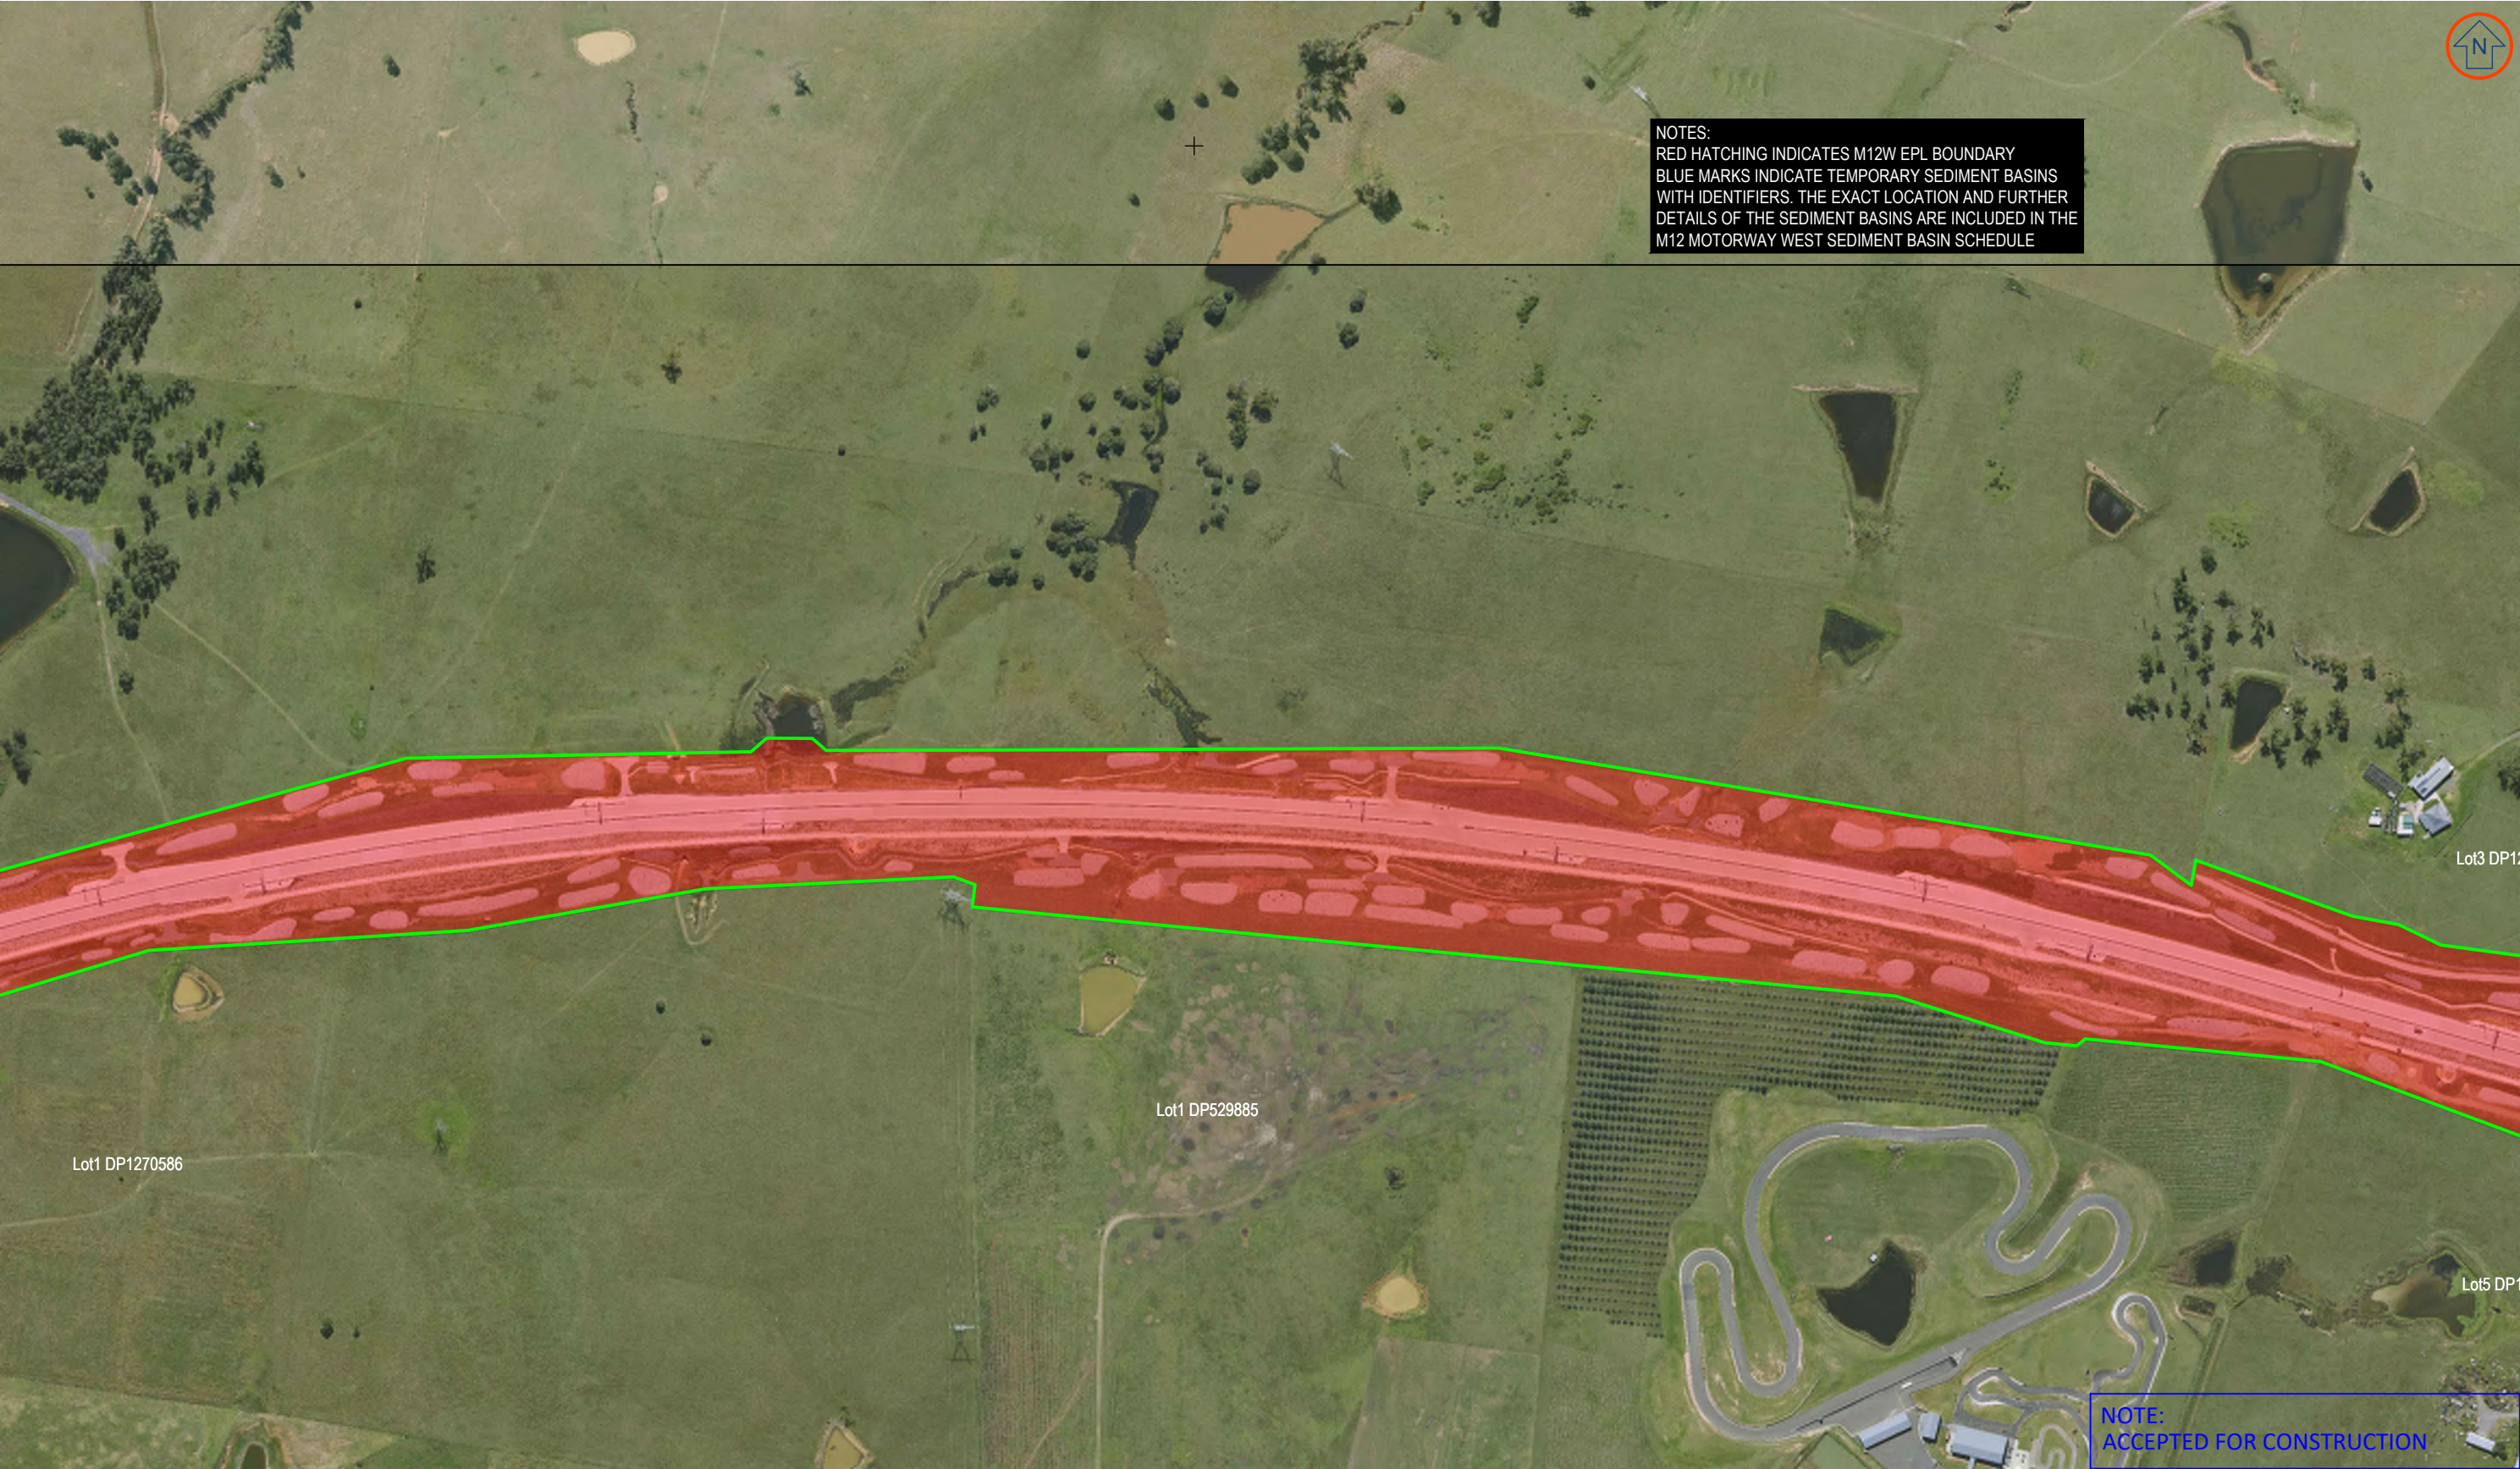

REV	DESCRIPTION	DRN	DATE	APP
ISSUE37	REMOVED SEDIMENT BASINS	KG	4/09/25	SK
ISSUE36	REMOVED SEDIMENT BASINS	KG	23/04/25	JJ
ISSUE35	REVISED AREA OF EXTENT	KG	12/03/25	KP
ISSUE34	REMOVED BASINS	KG	13/12/24	TC
ISSUE33	REVISED AREA OF EXTENT	KG	10/12/24	PB


M12 WEST



PREPARED FOR
ENGINEERING SERVICES
WESTERN SYDNEY PROJECT OFFICE
PROJECTS DELIVERY

SURVEYED BY:	N/A
SURVEYED ON:	N/A
DRAWN BY:	KG
DRAWN ON:	05/03/2023
HOR DATUM:	MGA2020
VERT DATUM:	AHD
SCALE	1:5000

M12 MOTORWAY WEST
ENVIRONMENTAL PROTECTION LICENSE BOUNDARY
PREMISE MAPS

CLIENT:


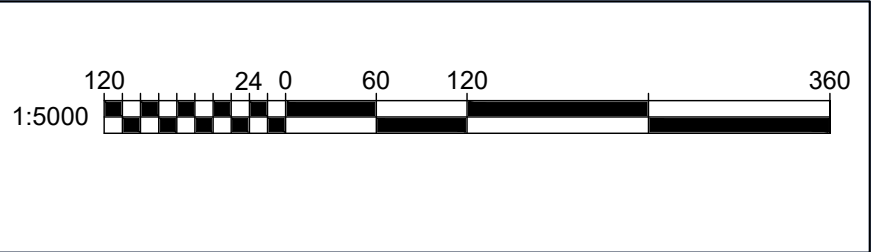
REV
ISSUE37

SHEET
5 OF 8



NOTES:
RED HATCHING INDICATES M12W EPL BOUNDARY
BLUE MARKS INDICATE TEMPORARY SEDIMENT BASINS
WITH IDENTIFIERS. THE EXACT LOCATION AND FURTHER
DETAILS OF THE SEDIMENT BASINS ARE INCLUDED IN THE
M12 MOTORWAY WEST SEDIMENT BASIN SCHEDULE

NOTE:
ACCEPTED FOR CONSTRUCTION



REV	DESCRIPTION	DRN	DATE	APP
ISSUE37	REMOVED SEDIMENT BASINS	KG	4/09/25	SK
ISSUE36	REMOVED SEDIMENT BASINS	KG	23/04/25	JJ
ISSUE35	REVISED AREA OF EXTENT	KG	12/03/25	KP
ISSUE34	REMOVED BASINS	KG	13/12/24	TC
ISSUE33	REVISED AREA OF EXTENT	KG	10/12/24	PB

M12 WEST

CPB

CONTRACTORS

Georgiou

PREPARED FOR
ENGINEERING SERVICES
WESTERN SYDNEY PROJECT OFFICE
PROJECTS DELIVERY

SURVEYED BY:	N/A
SURVEYED ON:	N/A
DRAWN BY:	KG
DRAWN ON:	05/03/2023
HOR DATUM:	MGA2020
VERT DATUM:	AHD
SCALE	1:5000

M12 MOTORWAY WEST

ENVIRONMENTAL PROTECTION LICENSE BOUNDARY
PREMISE MAPS


CLIENT:

NSW

Transport
for NSW

REV
ISSUE37

SHEET
6 OF 8

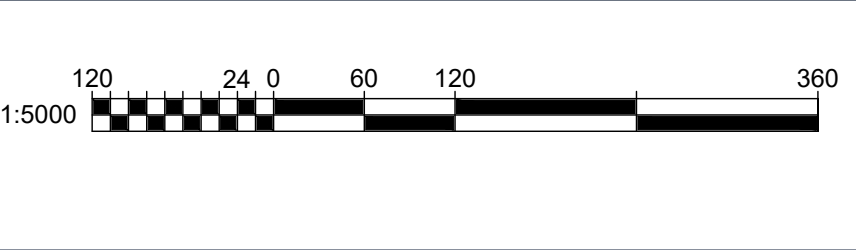

ISSUE37	REMOVED SEDIMENT BASINS	KG	4/09/25	SK
ISSUE36	REMOVED SEDIMENT BASINS	KG	23/04/25	JJ
ISSUE35	REVISED AREA OF EXTENT	KG	12/03/25	KP
ISSUE34	REMOVED BASINS	KG	13/12/24	TC
ISSUE33	REVISED AREA OF EXTENT	KG	10/12/24	PB
REV	DESCRIPTION	DRN	DATE	APP


M12 WEST



PREPARED FOR
ENGINEERING SERVICES
WESTERN SYDNEY PROJECT OFFICE
PROJECTS DELIVERY


SURVEYED BY:	N/A
SURVEYED ON:	N/A
DRAWN BY:	KG
DRAWN ON:	05/03/2023
HOR DATUM:	MGA2020
VERT DATUM:	AHD
SCALE	1:5000

M12 MOTORWAY WEST
ENVIRONMENTAL PROTECTION LICENSE BOUNDARY
PREMISE MAPS

CLIENT:


REV
ISSUE37

SHEET
7 OF 8

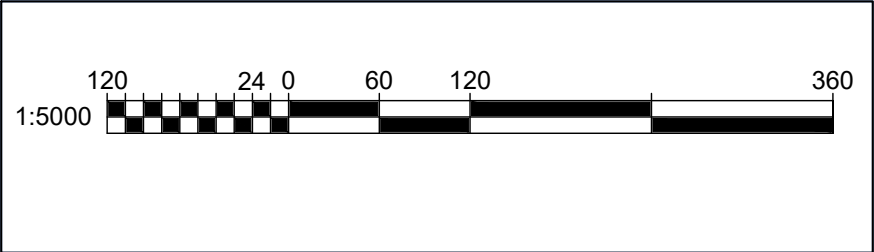

ISSUE37	REMOVED SEDIMENT BASINS	KG	4/09/25	SK
ISSUE36	REMOVED SEDIMENT BASINS	KG	23/04/25	JJ
ISSUE35	REVISED AREA OF EXTENT	KG	12/03/25	KP
ISSUE34	REMOVED BASINS	KG	13/12/24	TC
ISSUE33	REVISED AREA OF EXTENT	KG	10/12/24	PB
REV	DESCRIPTION	DRN	DATE	APP


M12 WEST



PREPARED FOR
ENGINEERING SERVICES
WESTERN SYDNEY PROJECT OFFICE
PROJECTS DELIVERY

SURVEYED BY:	N/A
SURVEYED ON:	N/A
DRAWN BY:	KG
DRAWN ON:	05/03/2023
HOR DATUM:	MGA2020
VERT DATUM:	AHD
SCALE	1:5000

M12 MOTORWAY WEST
ENVIRONMENTAL PROTECTION LICENSE BOUNDARY
PREMISE MAPS

CLIENT:


REV
ISSUE37

SHEET
8 OF 8