

NOTE:
ACCEPTED FOR CONSTRUCTION

ISSUE35	REVISED AREA OF EXTENT	KG	12/03/25	KP
ISSUE34	REMOVED BASINS	KG	13/12/24	TC
ISSUE33	REVISED AREA OF EXTENT	KG	10/12/24	PB
REV	DESCRIPTION	DRN	DATE	APP

M12 WEST


CPB


CONTRACTORS

Georgiou

PREPARED FOR
ENGINEERING SERVICES
WESTERN SYDNEY PROJECT OFFICE
PROJECTS DELIVERY


SURVEYED BY:	N/A
SURVEYED ON:	N/A
DRAWN BY:	KG
DRAWN ON:	05/03/24
HOR DATUM:	MGA2020
VERT DATUM:	AHD
SCALE	
1:	

M12 MOTORWAY WEST ENVIRONMENTAL PROTECTION LICENSE BOUNDARY PREMISE MAPS	
CLIENT:	 Transport for NSW
REV	SHEET
ISSUE35	1 OF 8

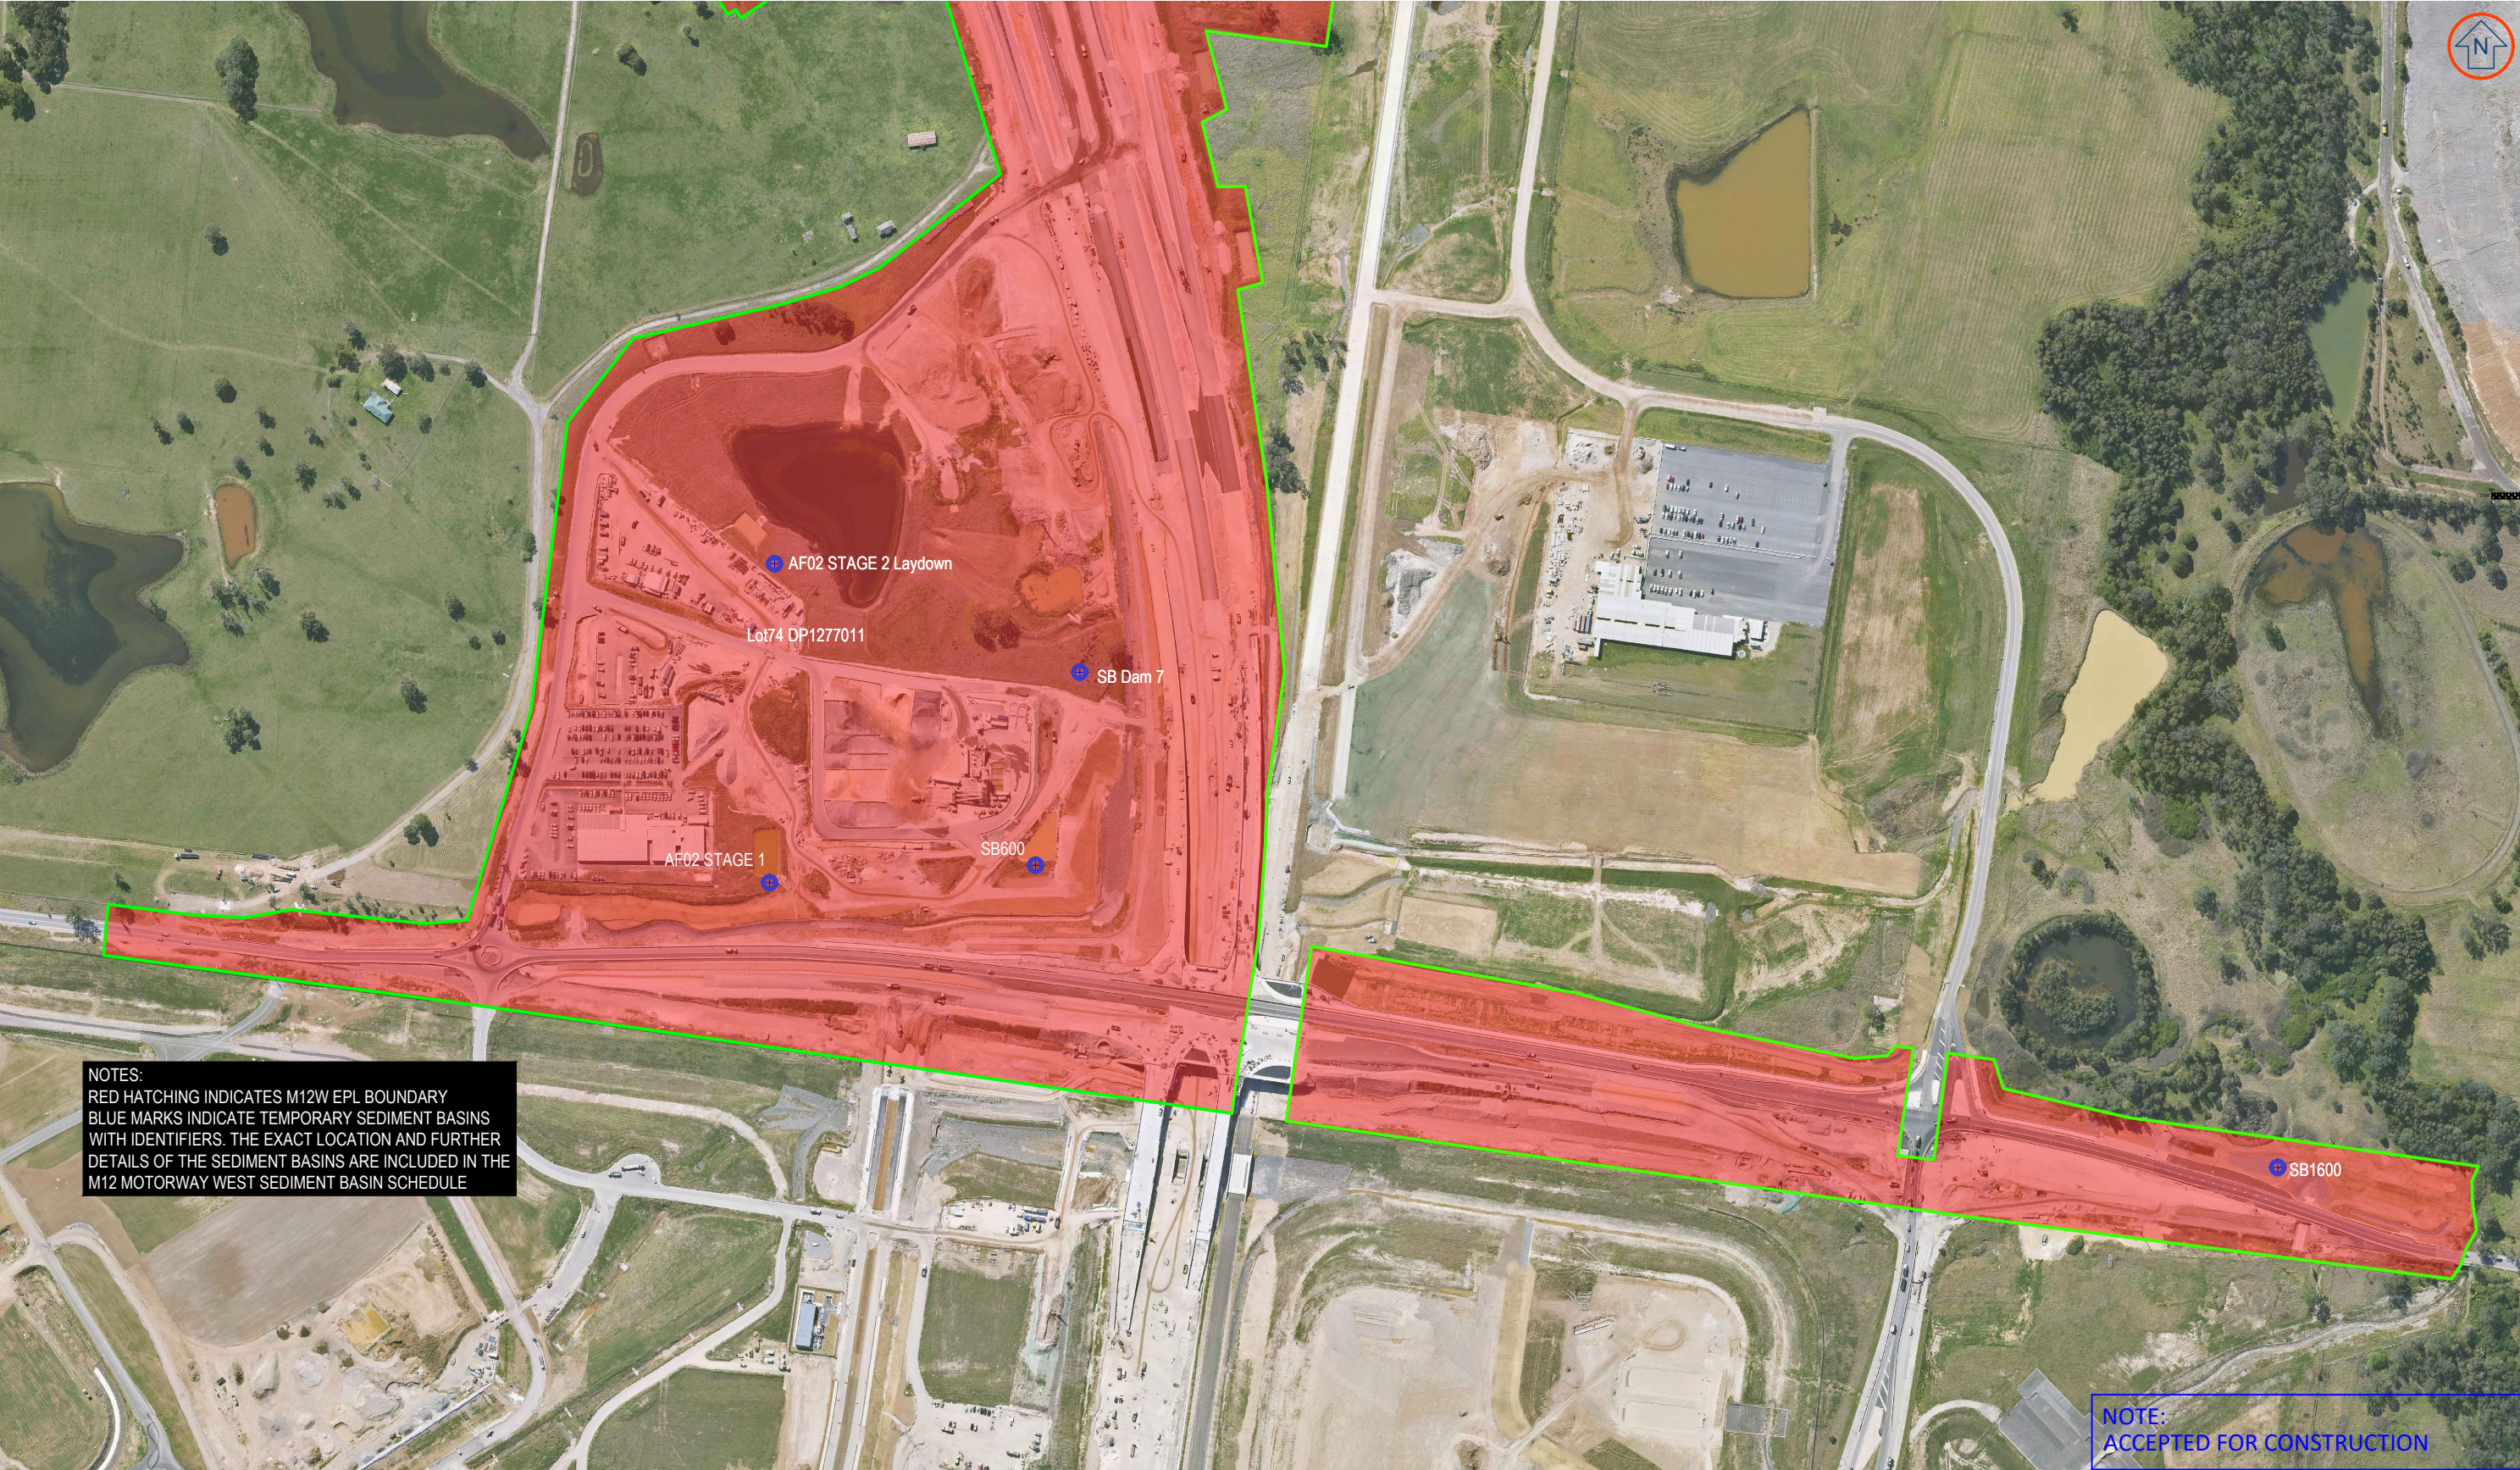

NOTES:
RED HATCHING INDICATES M12W EPL BOUNDARY
BLUE MARKS INDICATE TEMPORARY SEDIMENT BASINS
WITH IDENTIFIERS. THE EXACT LOCATION AND FURTHER
DETAILS OF THE SEDIMENT BASINS ARE INCLUDED IN THE
M12 MOTORWAY WEST SEDIMENT BASIN SCHEDULE

NOTE:
ACCEPTED FOR CONSTRUCTION

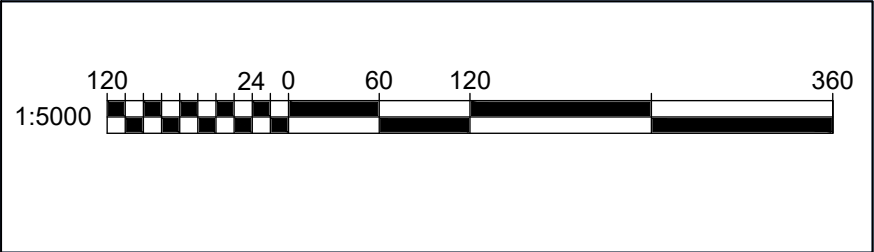

ISSUE35	REVISED AREA OF EXTENT	KG	12/03/25	KP
ISSUE34	REMOVED BASINS	KG	13/12/24	TC
ISSUE33	REVISED AREA OF EXTENT	KG	10/12/24	PB
REV	DESCRIPTION	DRN	DATE	APP

M12 WEST


CPB


CONTRACTORS

Georgiou

PREPARED FOR
ENGINEERING SERVICES
WESTERN SYDNEY PROJECT OFFICE
PROJECTS DELIVERY

SURVEYED BY:	N/A
SURVEYED ON:	N/A
DRAWN BY:	KG
DRAWN ON:	05/03/2023
HOR DATUM:	MGA2020
VERT DATUM:	AHD
SCALE	
1:5000	

M12 MOTORWAY WEST ENVIRONMENTAL PROTECTION LICENSE BOUNDARY PREMISE MAPS	
CLIENT:	 Transport for NSW
REV	SHEET
ISSUE35	2 OF 8

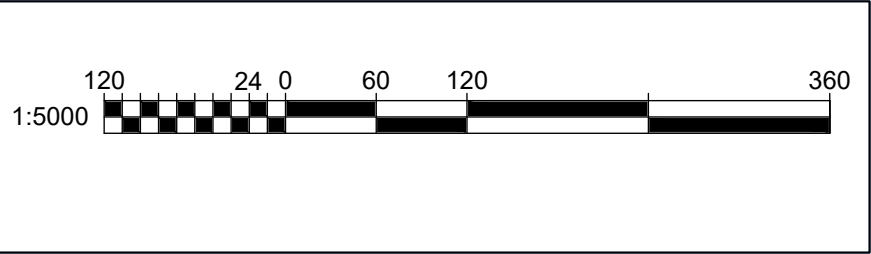

ISSUE35	REVISED AREA OF EXTENT	KG	12/03/25	KP
ISSUE34	REMOVED BASINS	KG	13/12/24	TC
ISSUE33	REVISED AREA OF EXTENT	KG	10/12/24	PB
REV	DESCRIPTION	DRN	DATE	APP

M12 WEST

CPB

CONTRACTORS

Georgiou

PREPARED FOR
ENGINEERING SERVICES
WESTERN SYDNEY PROJECT OFFICE
PROJECTS DELIVERY

SURVEYED BY:	N/A
SURVEYED ON:	N/A
DRAWN BY:	KG
DRAWN ON:	05/03/2023
HOR DATUM:	MGA2020
VERT DATUM:	AHD
SCALE	
1:5000	

M12 MOTORWAY WEST

ENVIRONMENTAL PROTECTION LICENSE BOUNDARY
PREMISE MAPS

CLIENT:



NSW

GOVERNMENT

Transport
for NSW

REV
ISSUE35

SHEET
3 OF 8

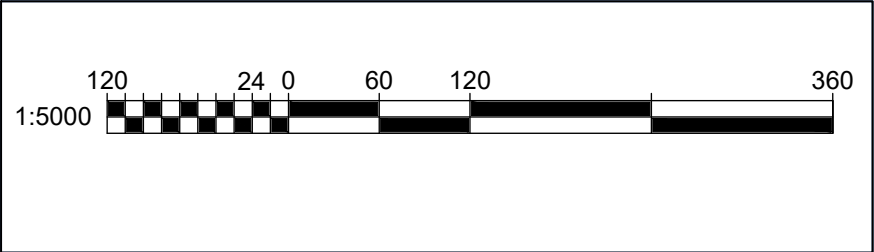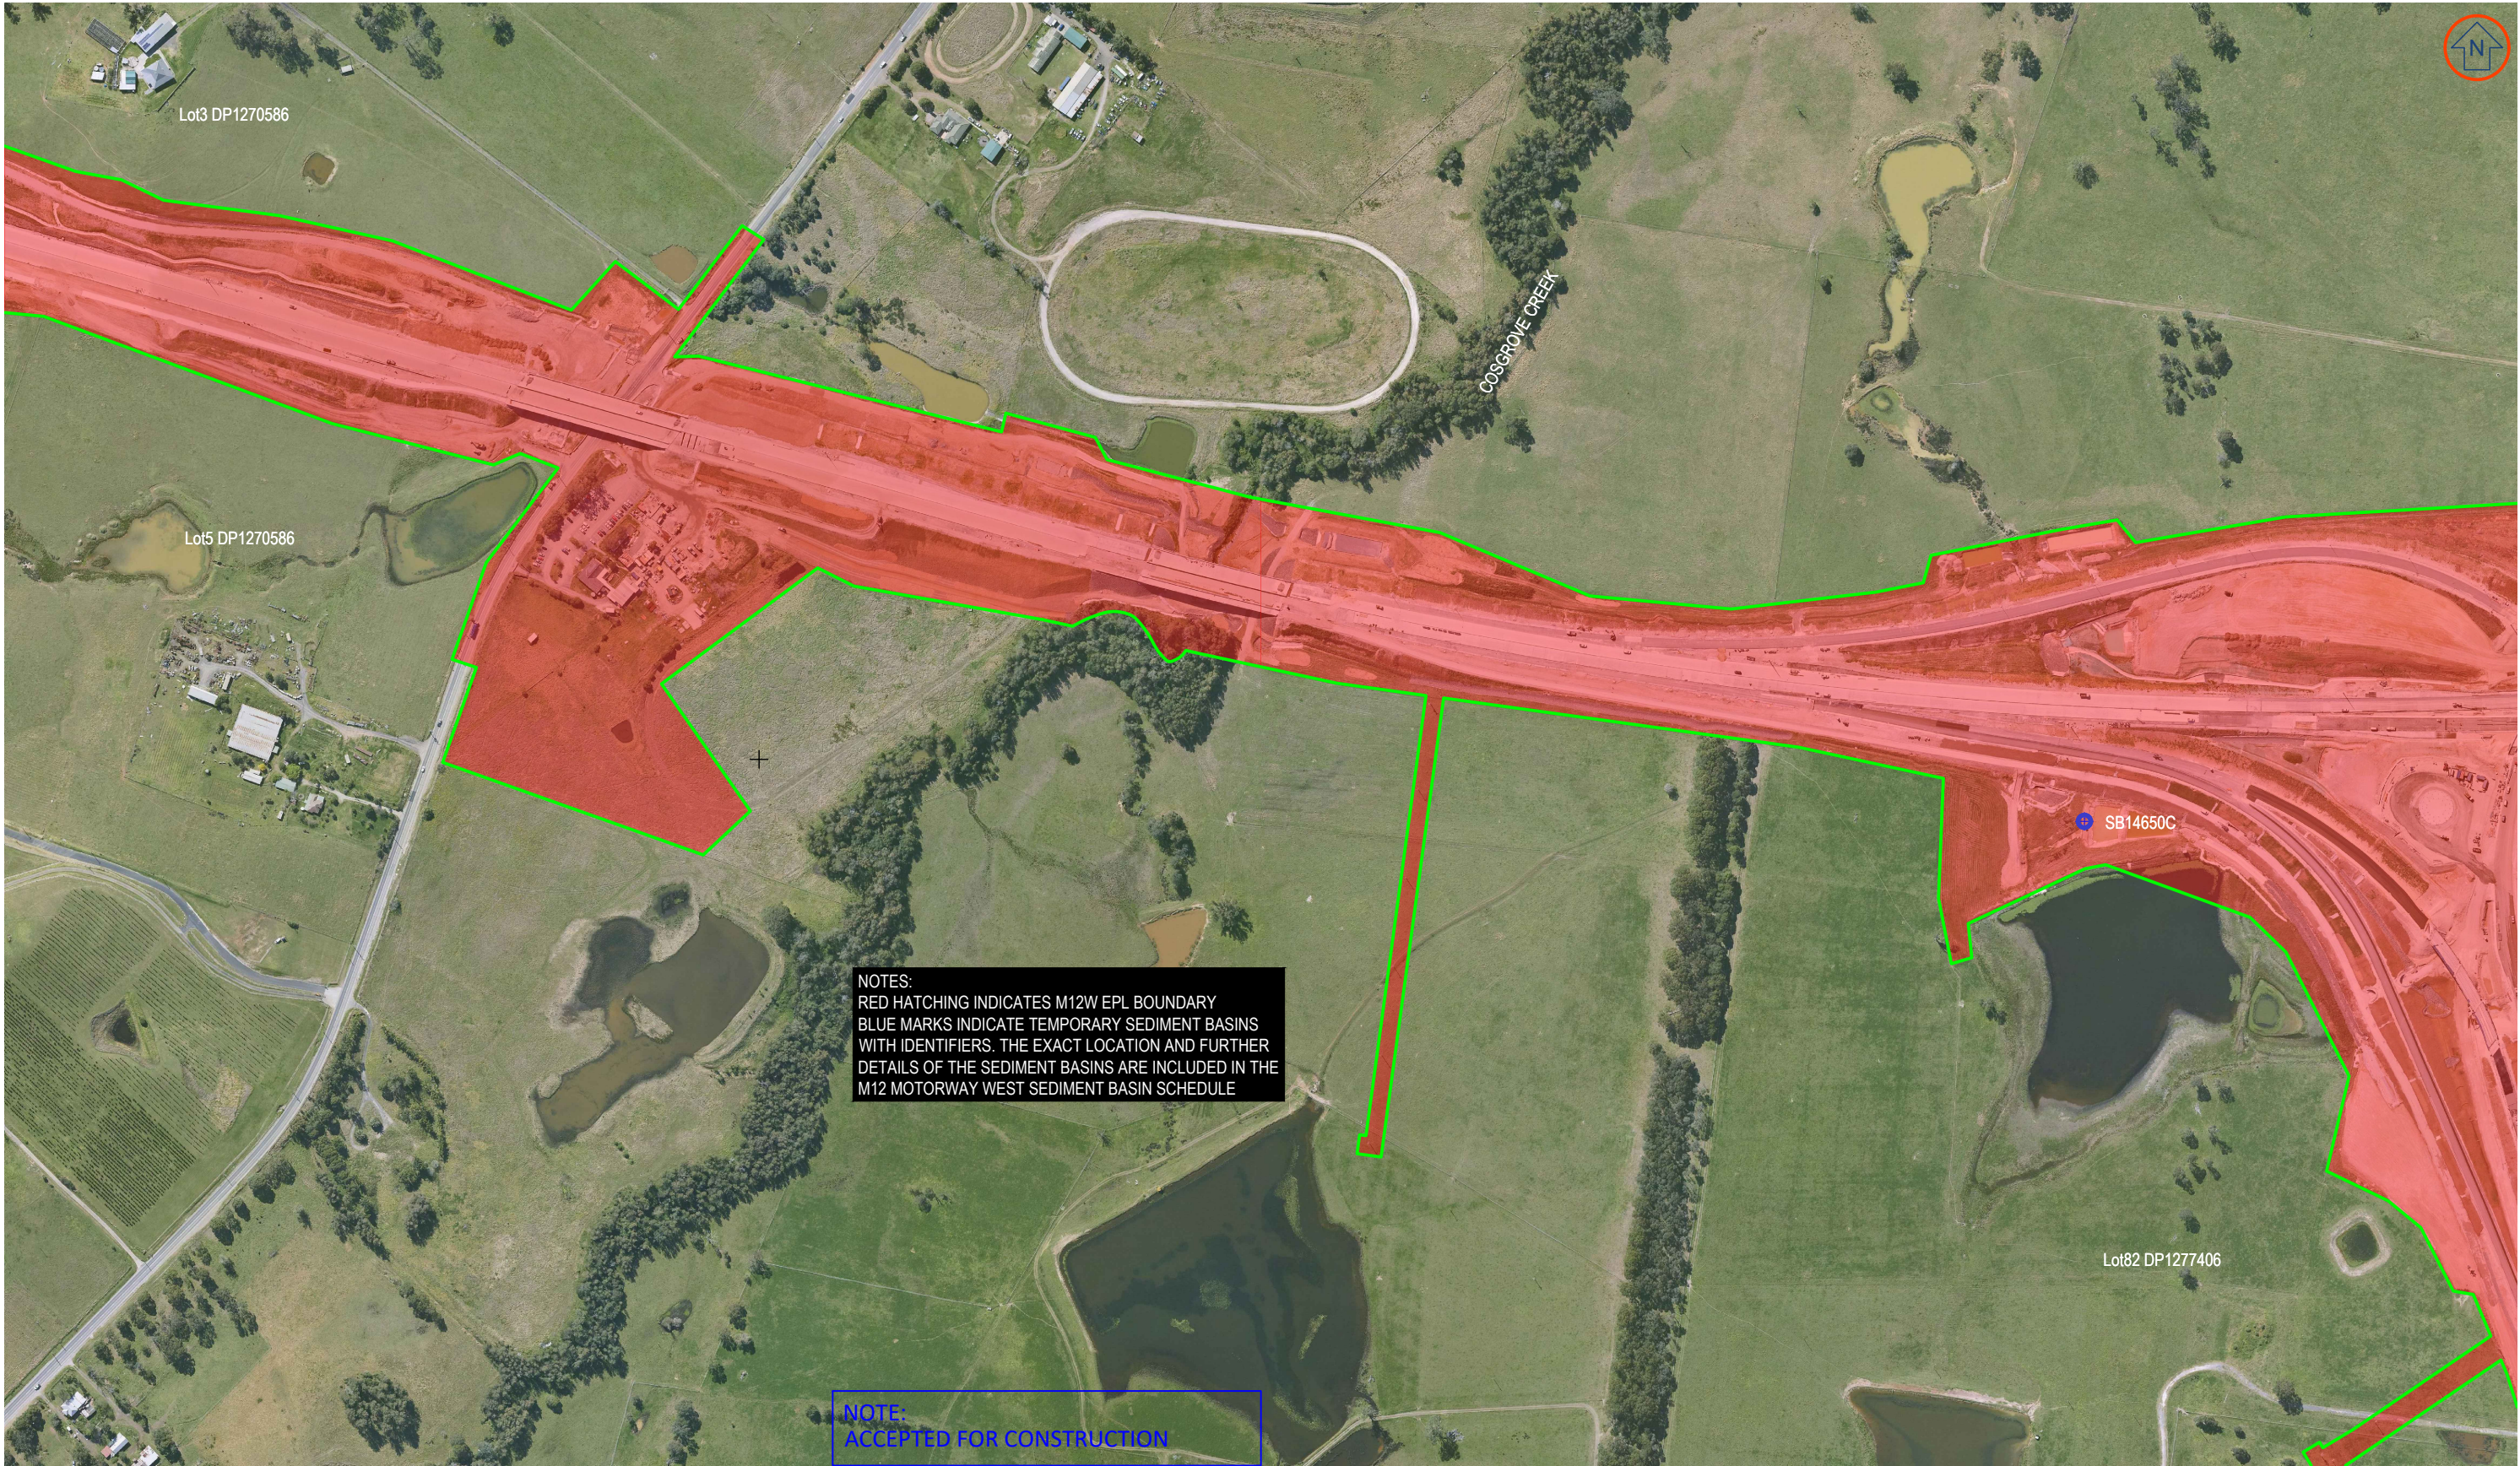

ISSUE35	REVISED AREA OF EXTENT	KG	12/03/25	KP
ISSUE34	REMOVED BASINS	KG	13/12/24	TC
ISSUE33	REVISED AREA OF EXTENT	KG	10/12/24	PB
REV	DESCRIPTION	DRN	DATE	APP

M12 WEST

CPB

CONTRACTORS

Georgiou

PREPARED FOR
ENGINEERING SERVICES
WESTERN SYDNEY PROJECT OFFICE
PROJECTS DELIVERY

SURVEYED BY:	N/A
SURVEYED ON:	N/A
DRAWN BY:	KG
DRAWN ON:	05/03/2023
HOR DATUM:	MGA2020
VERT DATUM:	AHD
SCALE	
1:5000	

M12 MOTORWAY WEST
ENVIRONMENTAL PROTECTION LICENSE BOUNDARY
PREMISE MAPS

CLIENT:


NSW

GOVERNMENT

Transport
for NSW


REV
ISSUE35

SHEET
4 OF 8

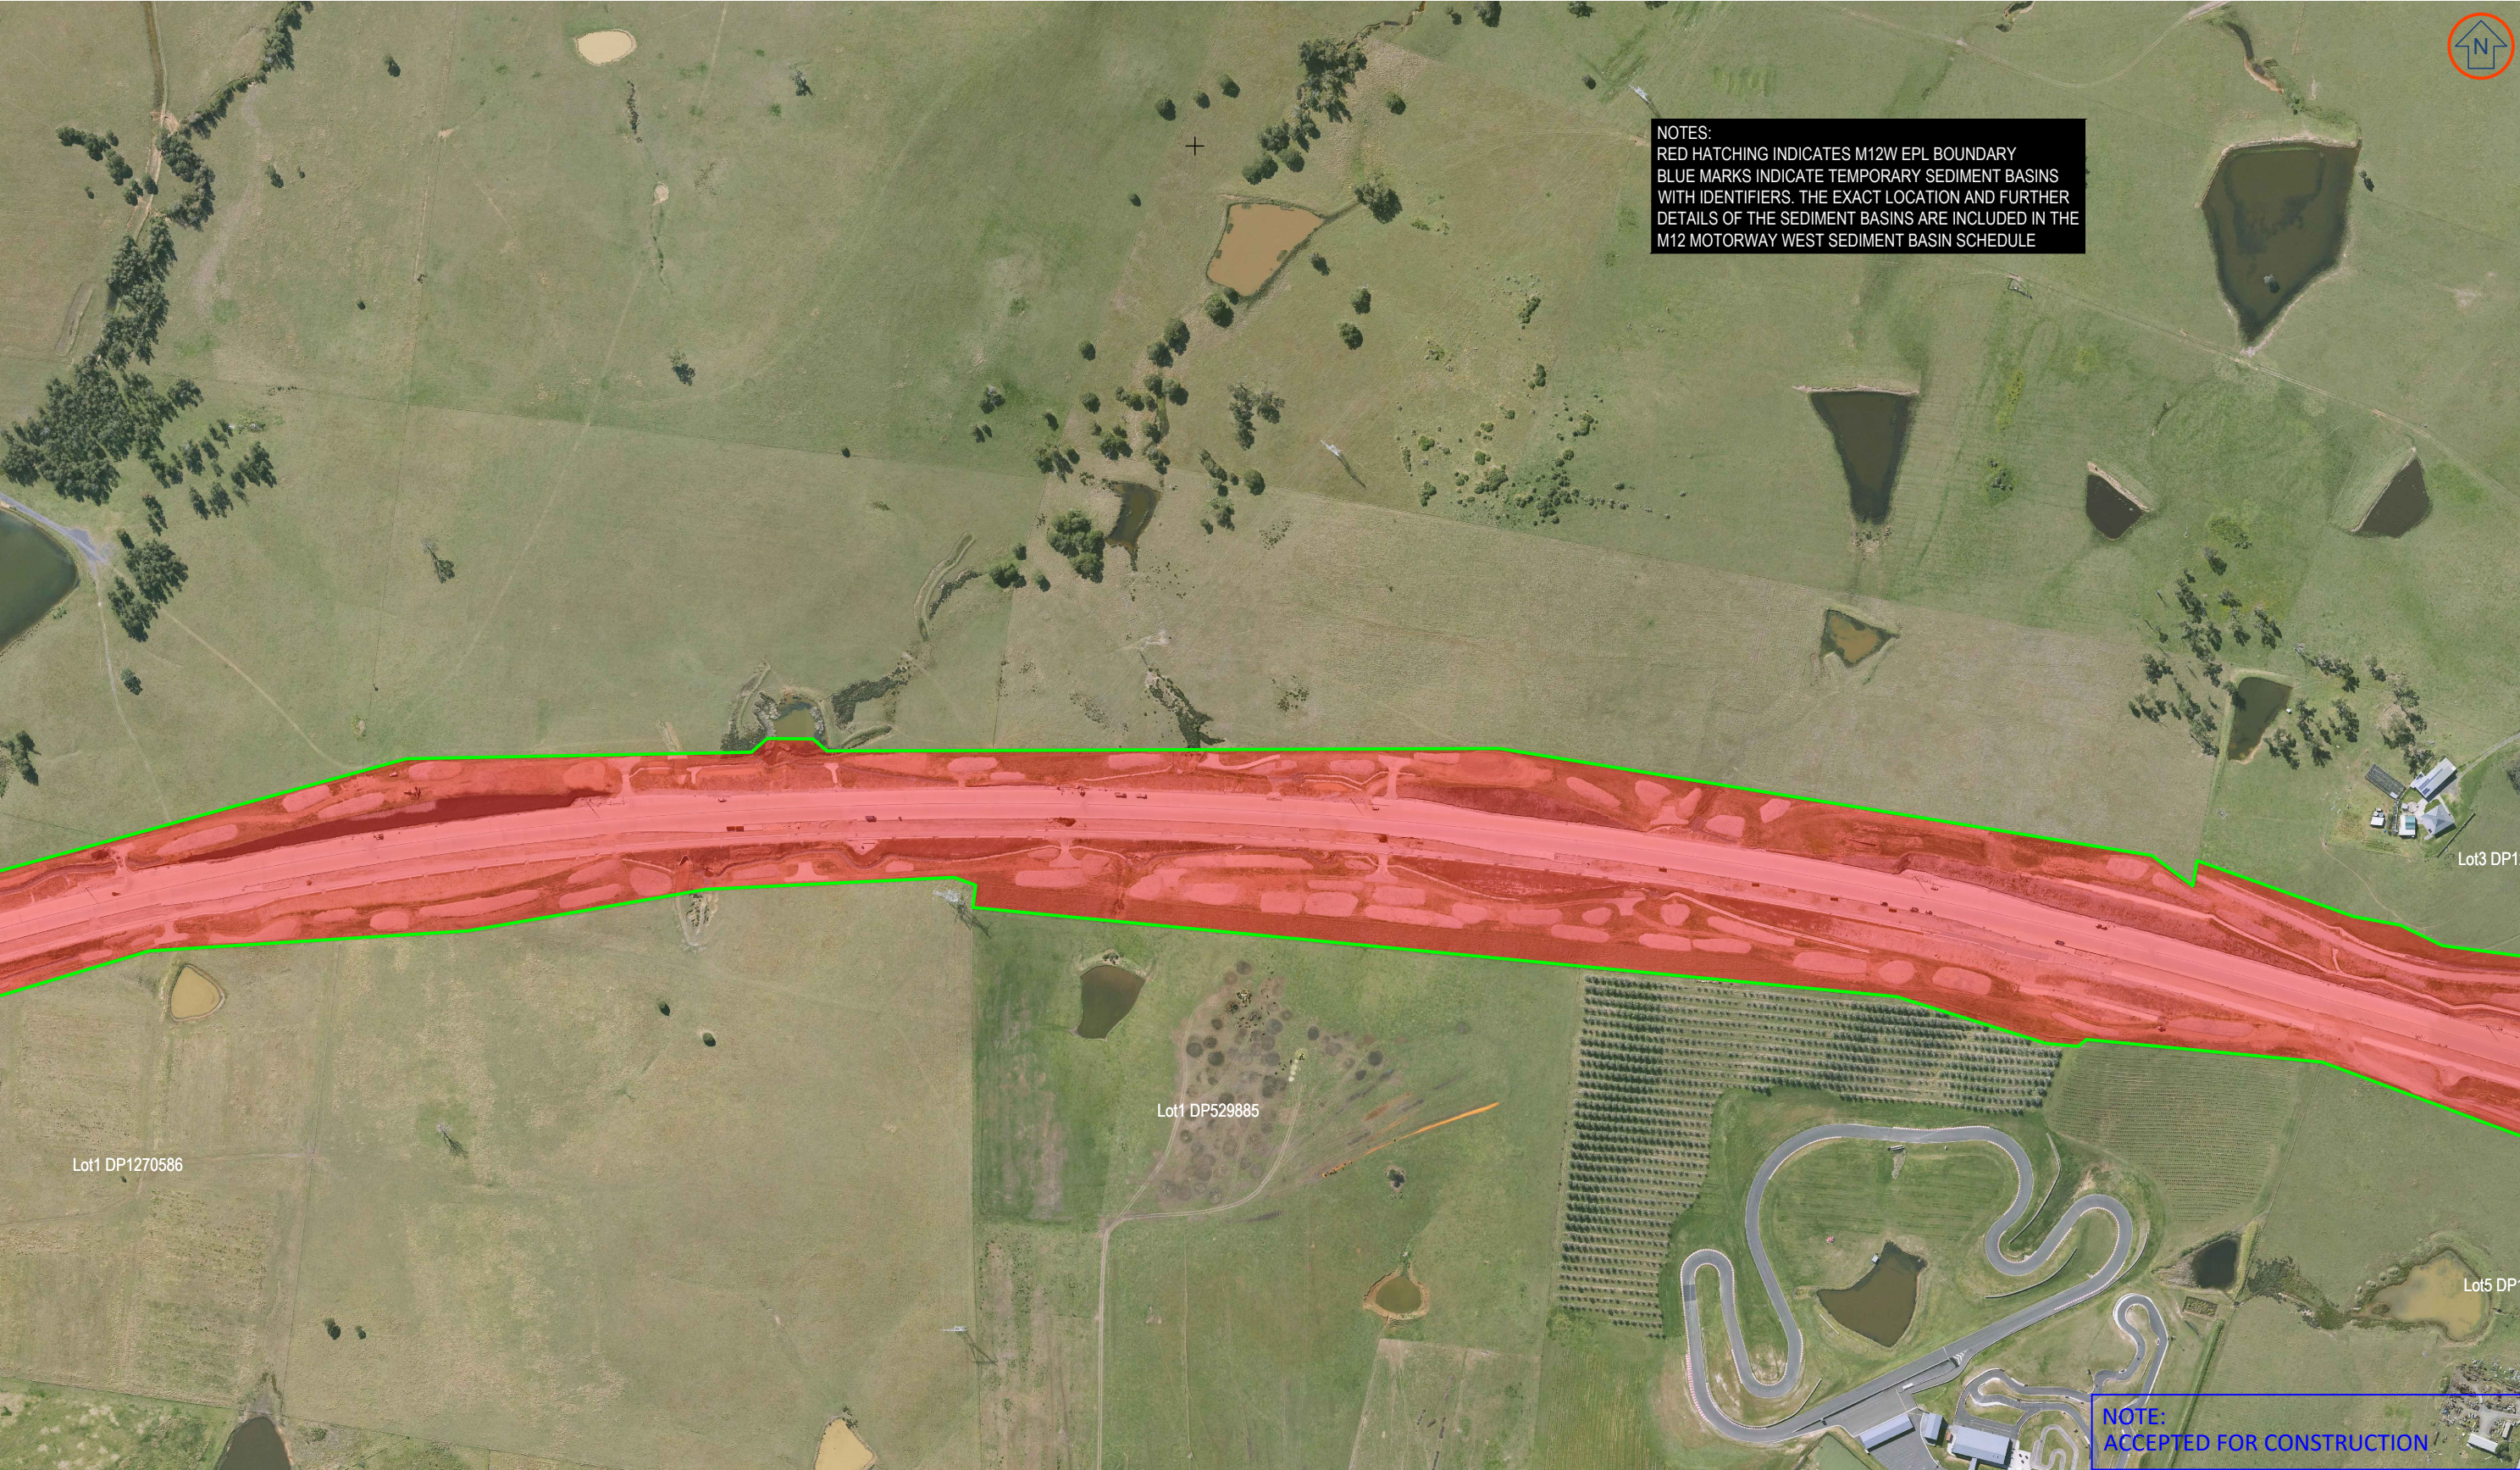

NOTES:
RED HATCHING INDICATES M12W EPL BOUNDARY
BLUE MARKS INDICATE TEMPORARY SEDIMENT BASINS
WITH IDENTIFIERS. THE EXACT LOCATION AND FURTHER
DETAILS OF THE SEDIMENT BASINS ARE INCLUDED IN THE
M12 MOTORWAY WEST SEDIMENT BASIN SCHEDULE

NOTE:
ACCEPTED FOR CONSTRUCTION

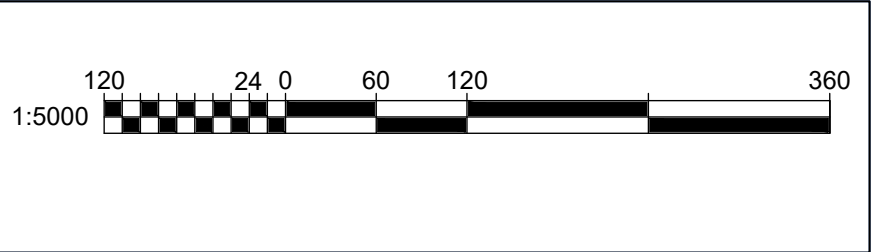

ISSUE35	REVISED AREA OF EXTENT	KG	12/03/25	KP
ISSUE34	REMOVED BASINS	KG	13/12/24	TC
ISSUE33	REVISED AREA OF EXTENT	KG	10/12/24	PB
REV	DESCRIPTION	DRN	DATE	APP

M12 WEST


CPB


CONTRACTORS

Georgiou

PREPARED FOR
ENGINEERING SERVICES
WESTERN SYDNEY PROJECT OFFICE
PROJECTS DELIVERY


SURVEYED BY:	N/A
SURVEYED ON:	N/A
DRAWN BY:	KG
DRAWN ON:	05/03/2023
HOR DATUM:	MGA2020
VERT DATUM:	AHD
SCALE	1:5000

M12 MOTORWAY WEST ENVIRONMENTAL PROTECTION LICENSE BOUNDARY PREMISE MAPS	
CLIENT:	 Transport for NSW
REV	SHEET
ISSUE35	5 OF 8

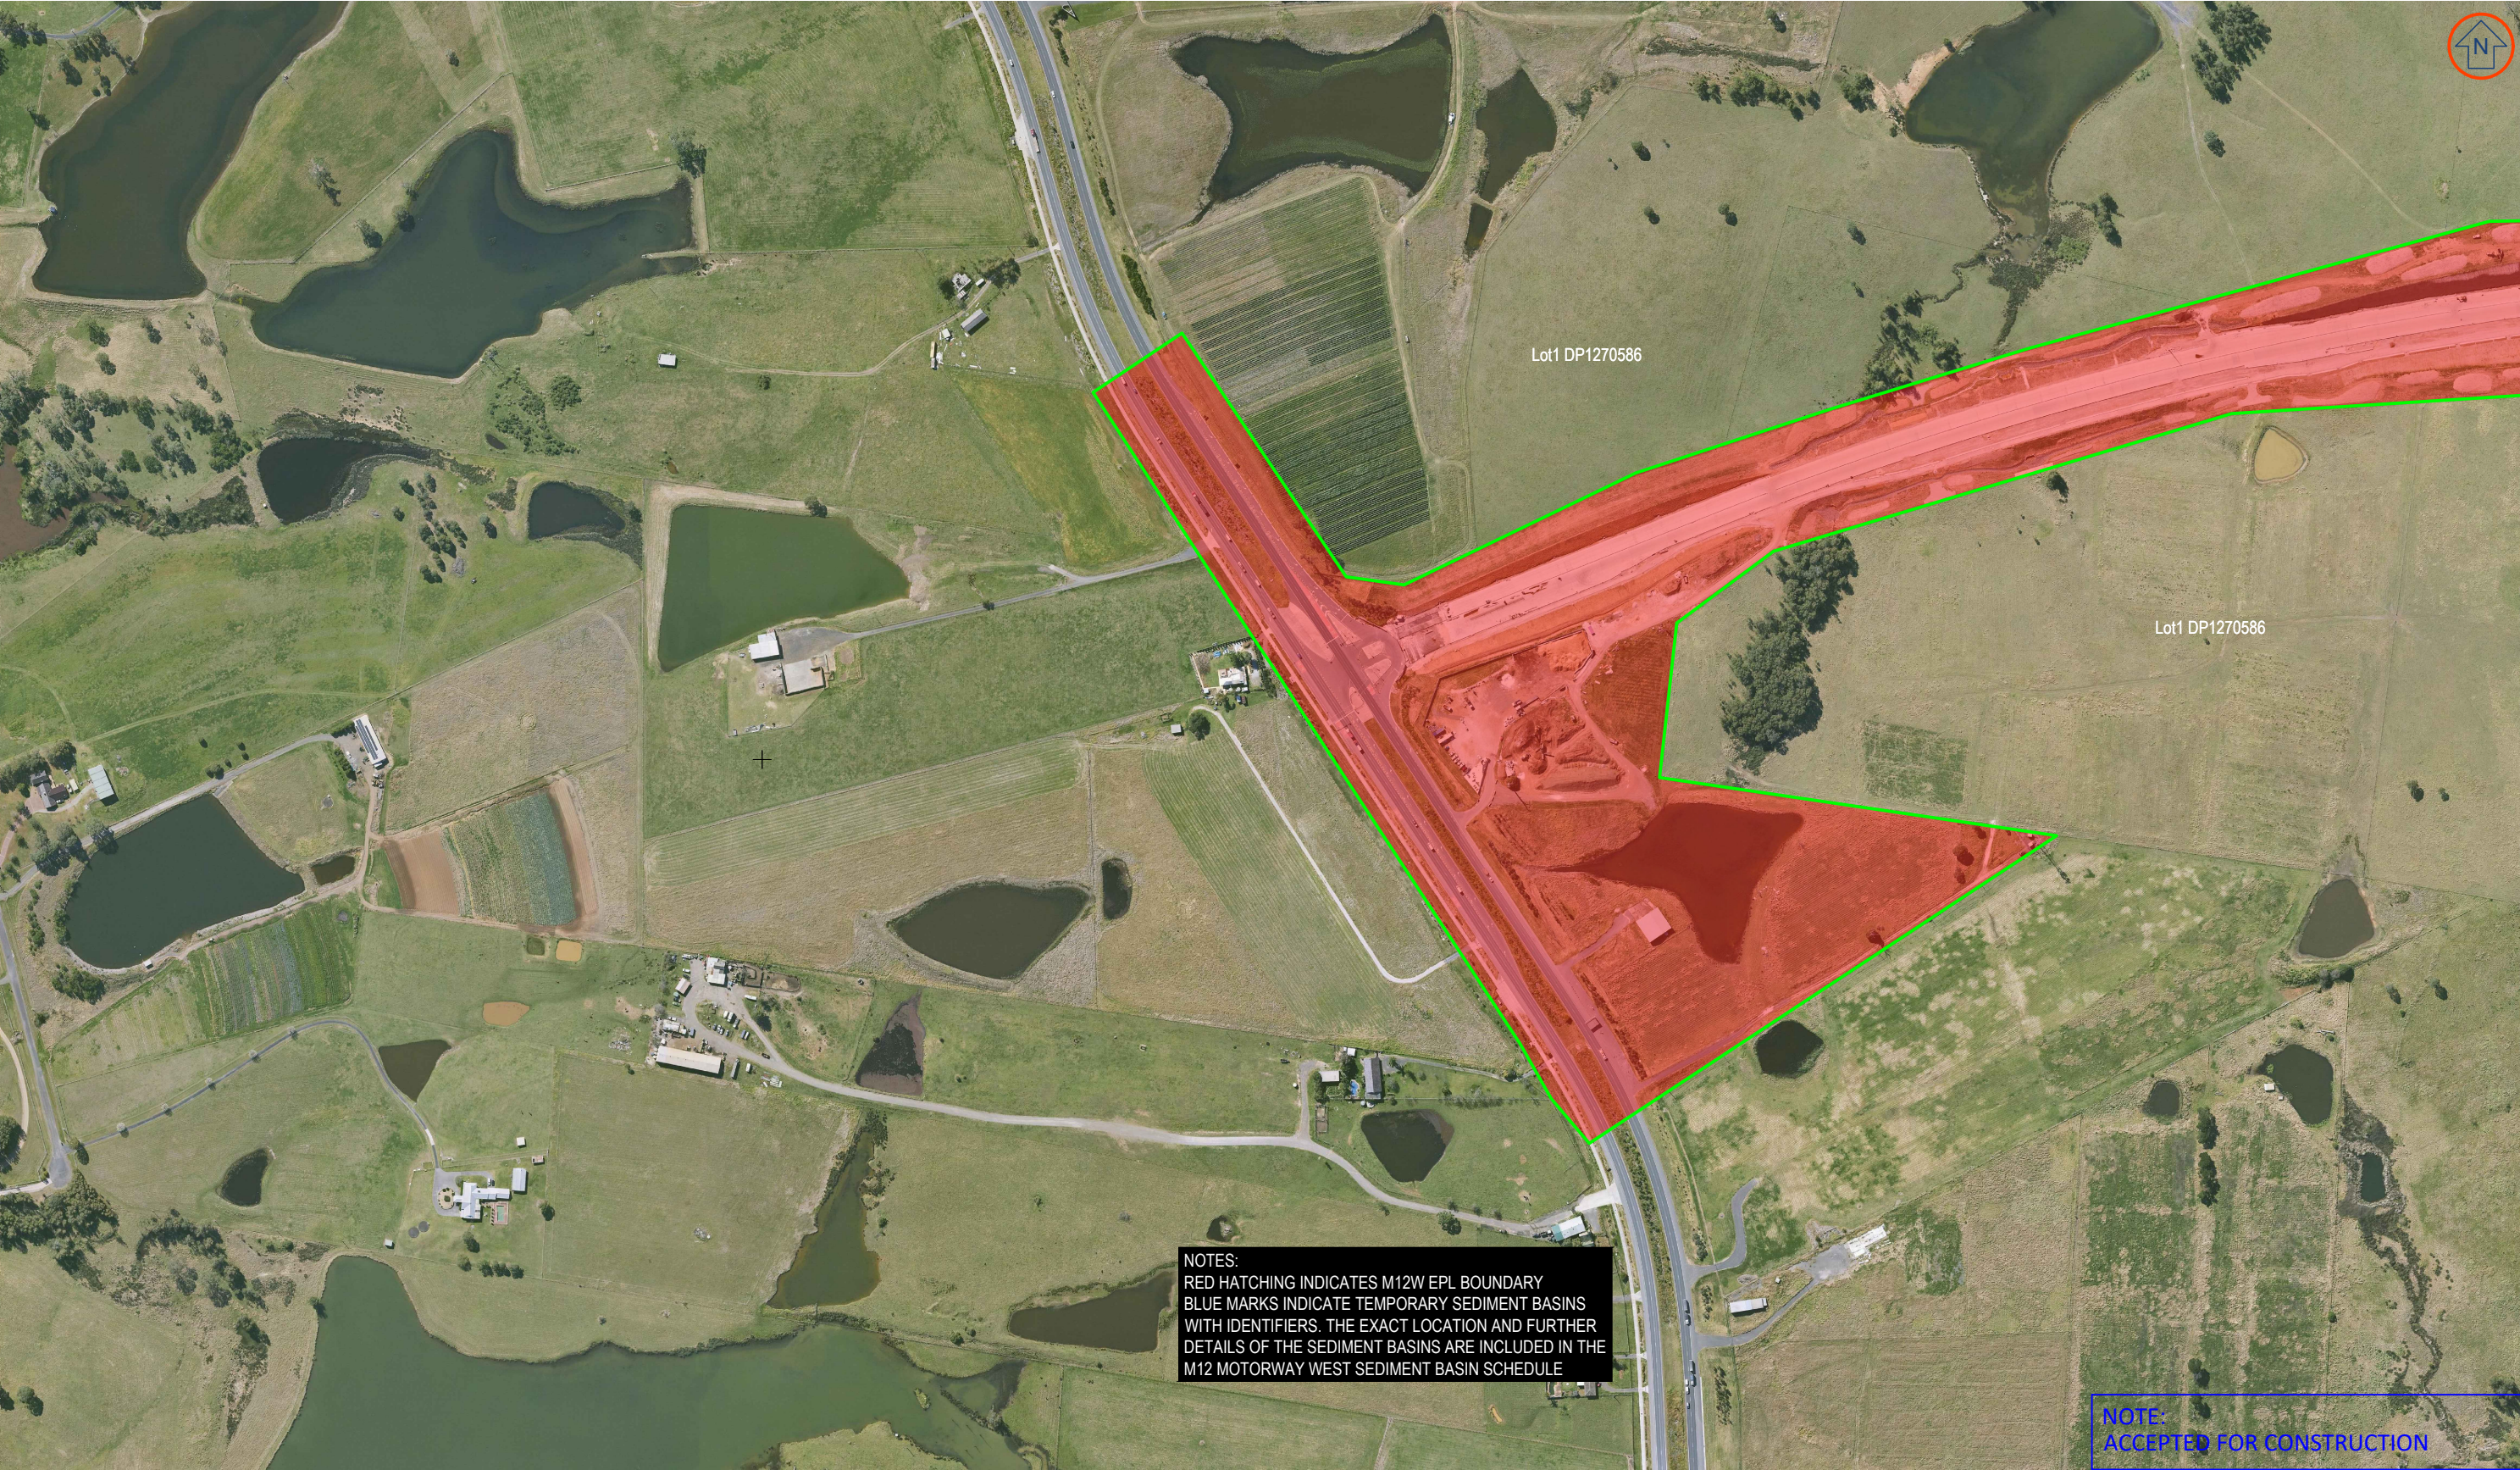

NOTES:
RED HATCHING INDICATES M12W EPL BOUNDARY
BLUE MARKS INDICATE TEMPORARY SEDIMENT BASINS
WITH IDENTIFIERS. THE EXACT LOCATION AND FURTHER
DETAILS OF THE SEDIMENT BASINS ARE INCLUDED IN THE
M12 MOTORWAY WEST SEDIMENT BASIN SCHEDULE

NOTE:
ACCEPTED FOR CONSTRUCTION

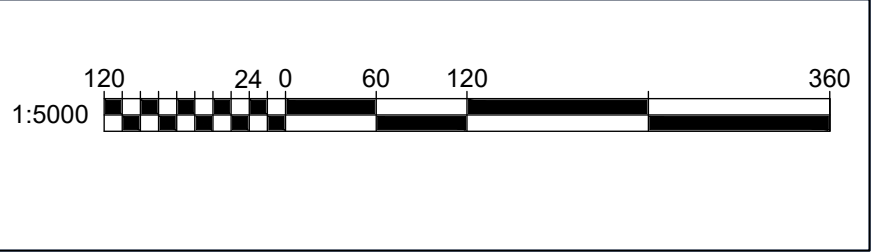

ISSUE35	REVISED AREA OF EXTENT	KG	12/03/25	KP
ISSUE34	REMOVED BASINS	KG	13/12/24	TC
ISSUE33	REVISED AREA OF EXTENT	KG	10/12/24	PB
REV	DESCRIPTION	DRN	DATE	APP

M12 WEST


CPB

CONTRACTORS

Georgiou

PREPARED FOR
ENGINEERING SERVICES
WESTERN SYDNEY PROJECT OFFICE
PROJECTS DELIVERY

SURVEYED BY:	N/A
SURVEYED ON:	N/A
DRAWN BY:	KG
DRAWN ON:	05/03/2023
HOR DATUM:	MGA2020
VERT DATUM:	AHD
SCALE	
1:5000	


M12 MOTORWAY WEST ENVIRONMENTAL PROTECTION LICENSE BOUNDARY PREMISE MAPS	
CLIENT:	 Transport for NSW
REV	SHEET
ISSUE35	6 OF 8



Lot1 DP1270586

NOTES:
RED HATCHING INDICATES M12W EPL BOUNDARY
BLUE MARKS INDICATE TEMPORARY SEDIMENT BASINS
WITH IDENTIFIERS. THE EXACT LOCATION AND FURTHER
DETAILS OF THE SEDIMENT BASINS ARE INCLUDED IN THE
M12 MOTORWAY WEST SEDIMENT BASIN SCHEDULE

NOTE:
ACCEPTED FOR CONSTRUCTION

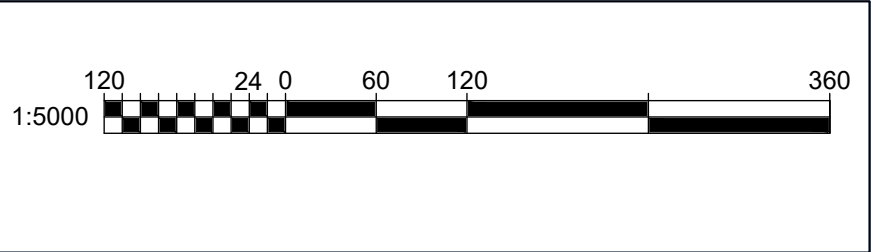

ISSUE35	REVISED AREA OF EXTENT	KG	12/03/25	KP
ISSUE34	REMOVED BASINS	KG	13/12/24	TC
ISSUE33	REVISED AREA OF EXTENT	KG	10/12/24	PB
REV	DESCRIPTION	DRN	DATE	APP

M12 WEST

CPB


CONTRACTORS

Georgiou

PREPARED FOR
ENGINEERING SERVICES
WESTERN SYDNEY PROJECT OFFICE
PROJECTS DELIVERY

SURVEYED BY:	N/A
SURVEYED ON:	N/A
DRAWN BY:	KG
DRAWN ON:	05/03/2023
HOR DATUM:	MGA2020
VERT DATUM:	AHD
SCALE	1:5000

M12 MOTORWAY WEST ENVIRONMENTAL PROTECTION LICENSE BOUNDARY PREMISE MAPS	
CLIENT:	
REV	SHEET
ISSUE35	7 OF 8

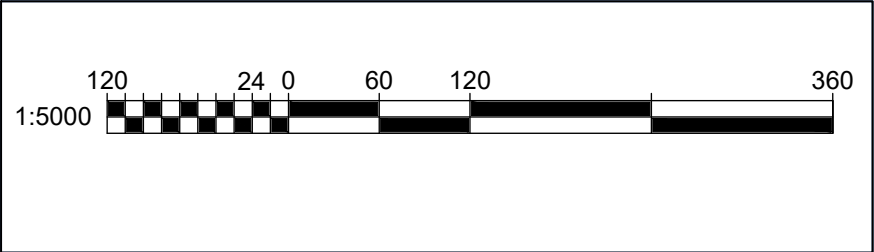

ISSUE35	REVISED AREA OF EXTENT	KG	12/03/25	KP
ISSUE34	REMOVED BASINS	KG	13/12/24	TC
ISSUE33	REVISED AREA OF EXTENT	KG	10/12/24	PB
REV	DESCRIPTION	DRN	DATE	APP

M12 WEST

CPB

CONTRACTORS

Georgiou

PREPARED FOR
ENGINEERING SERVICES
WESTERN SYDNEY PROJECT OFFICE
PROJECTS DELIVERY

SURVEYED BY:	N/A
SURVEYED ON:	N/A
DRAWN BY:	KG
DRAWN ON:	05/03/2023
HOR DATUM:	MGA2020
VERT DATUM:	AHD
SCALE	1:5000

M12 MOTORWAY WEST

ENVIRONMENTAL PROTECTION LICENSE BOUNDARY
PREMISE MAPS

CLIENT:

NSW

GOVERNMENT

Transport
for NSW

REV
ISSUE35

SHEET
8 OF 8