




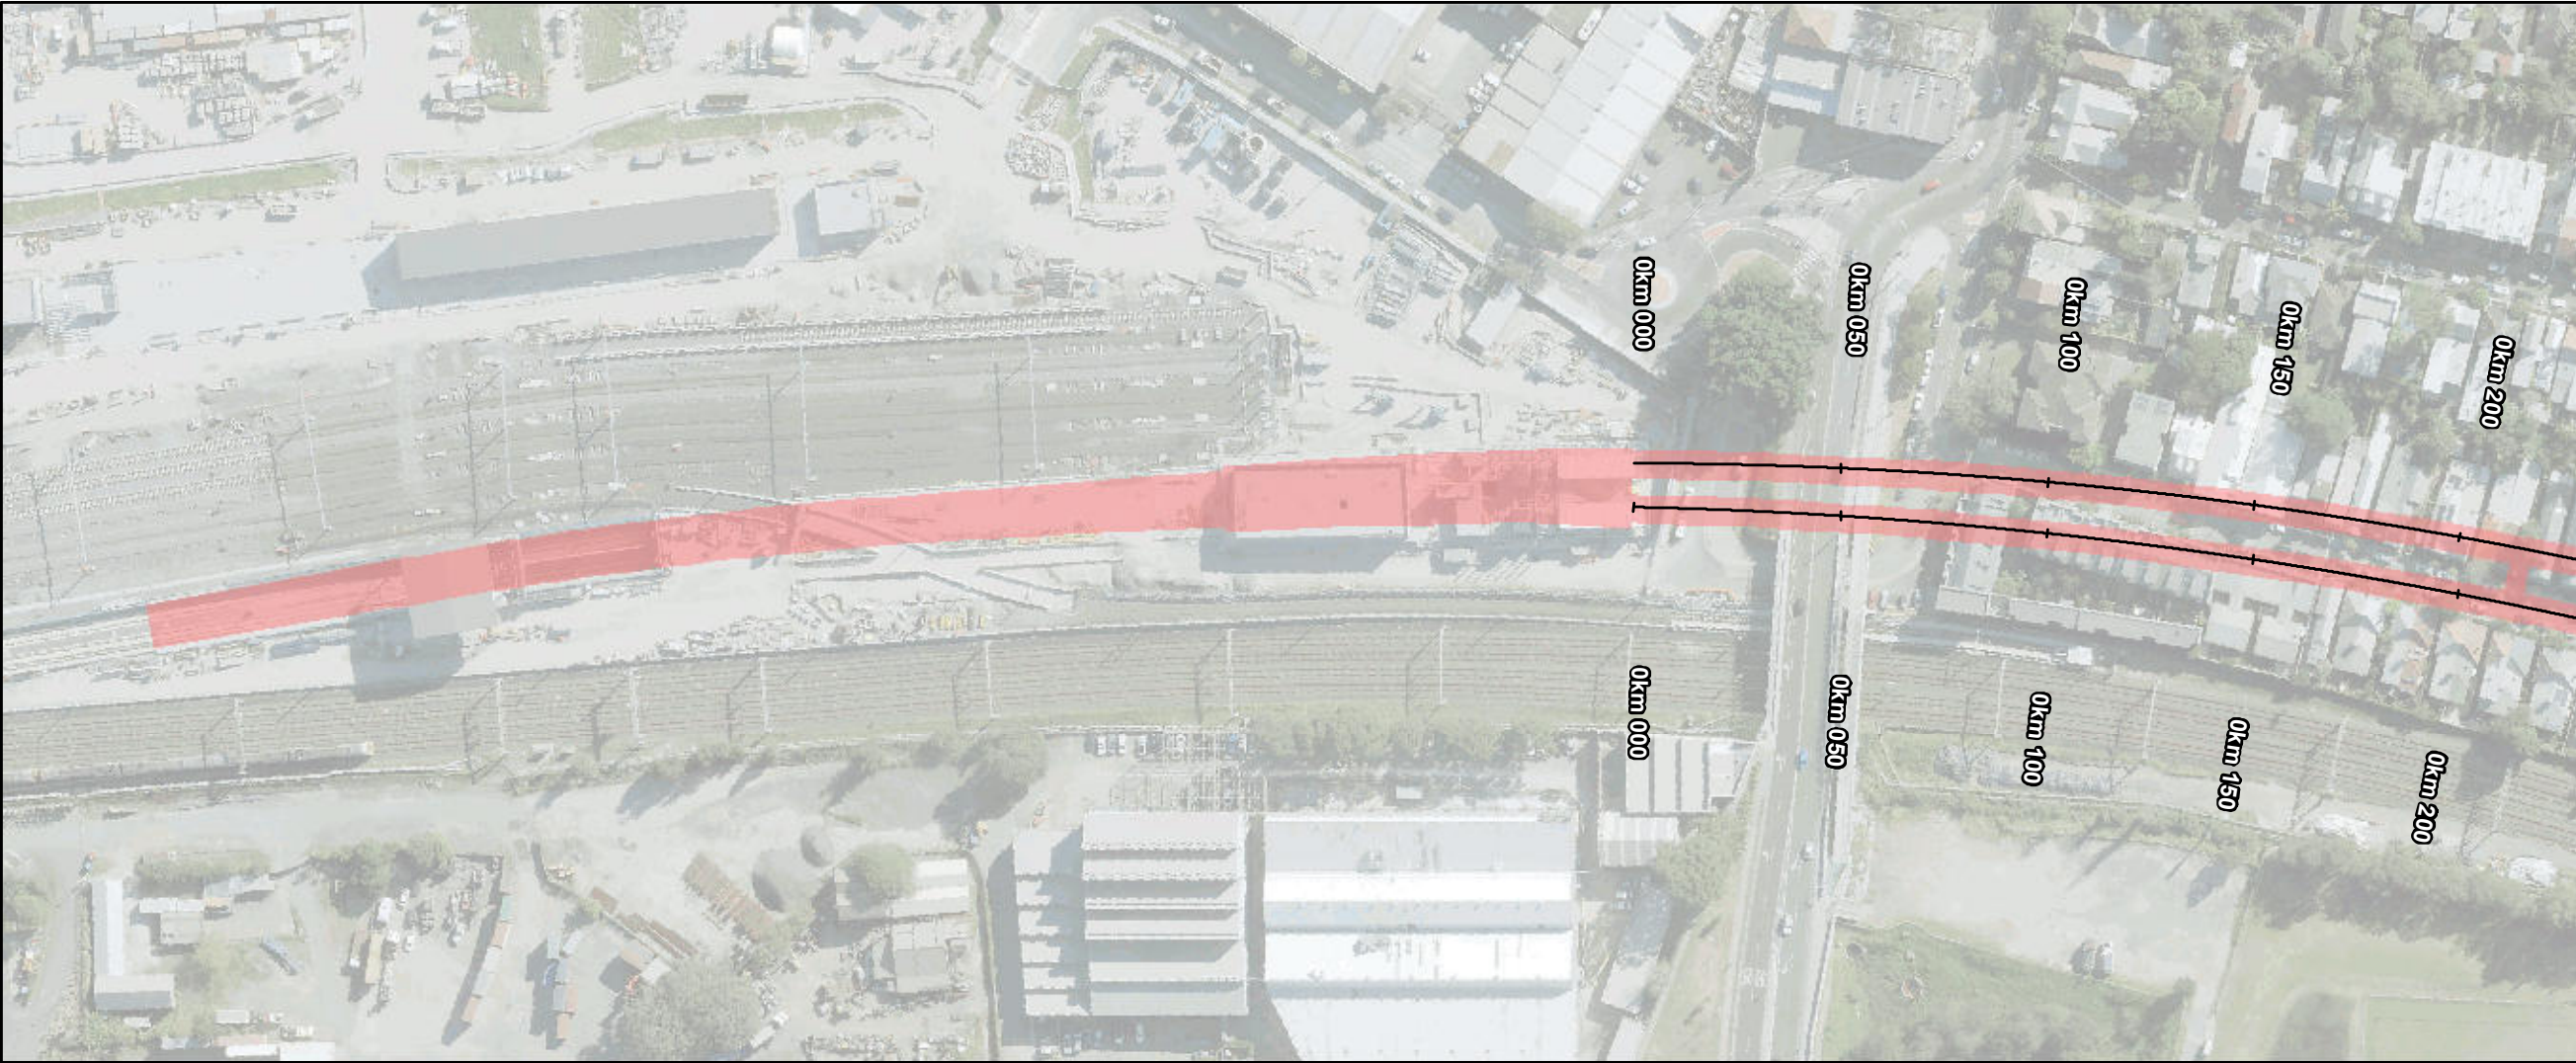

- Sydney Metro Track Alignment
- Station Structures
- EPL Premise Area

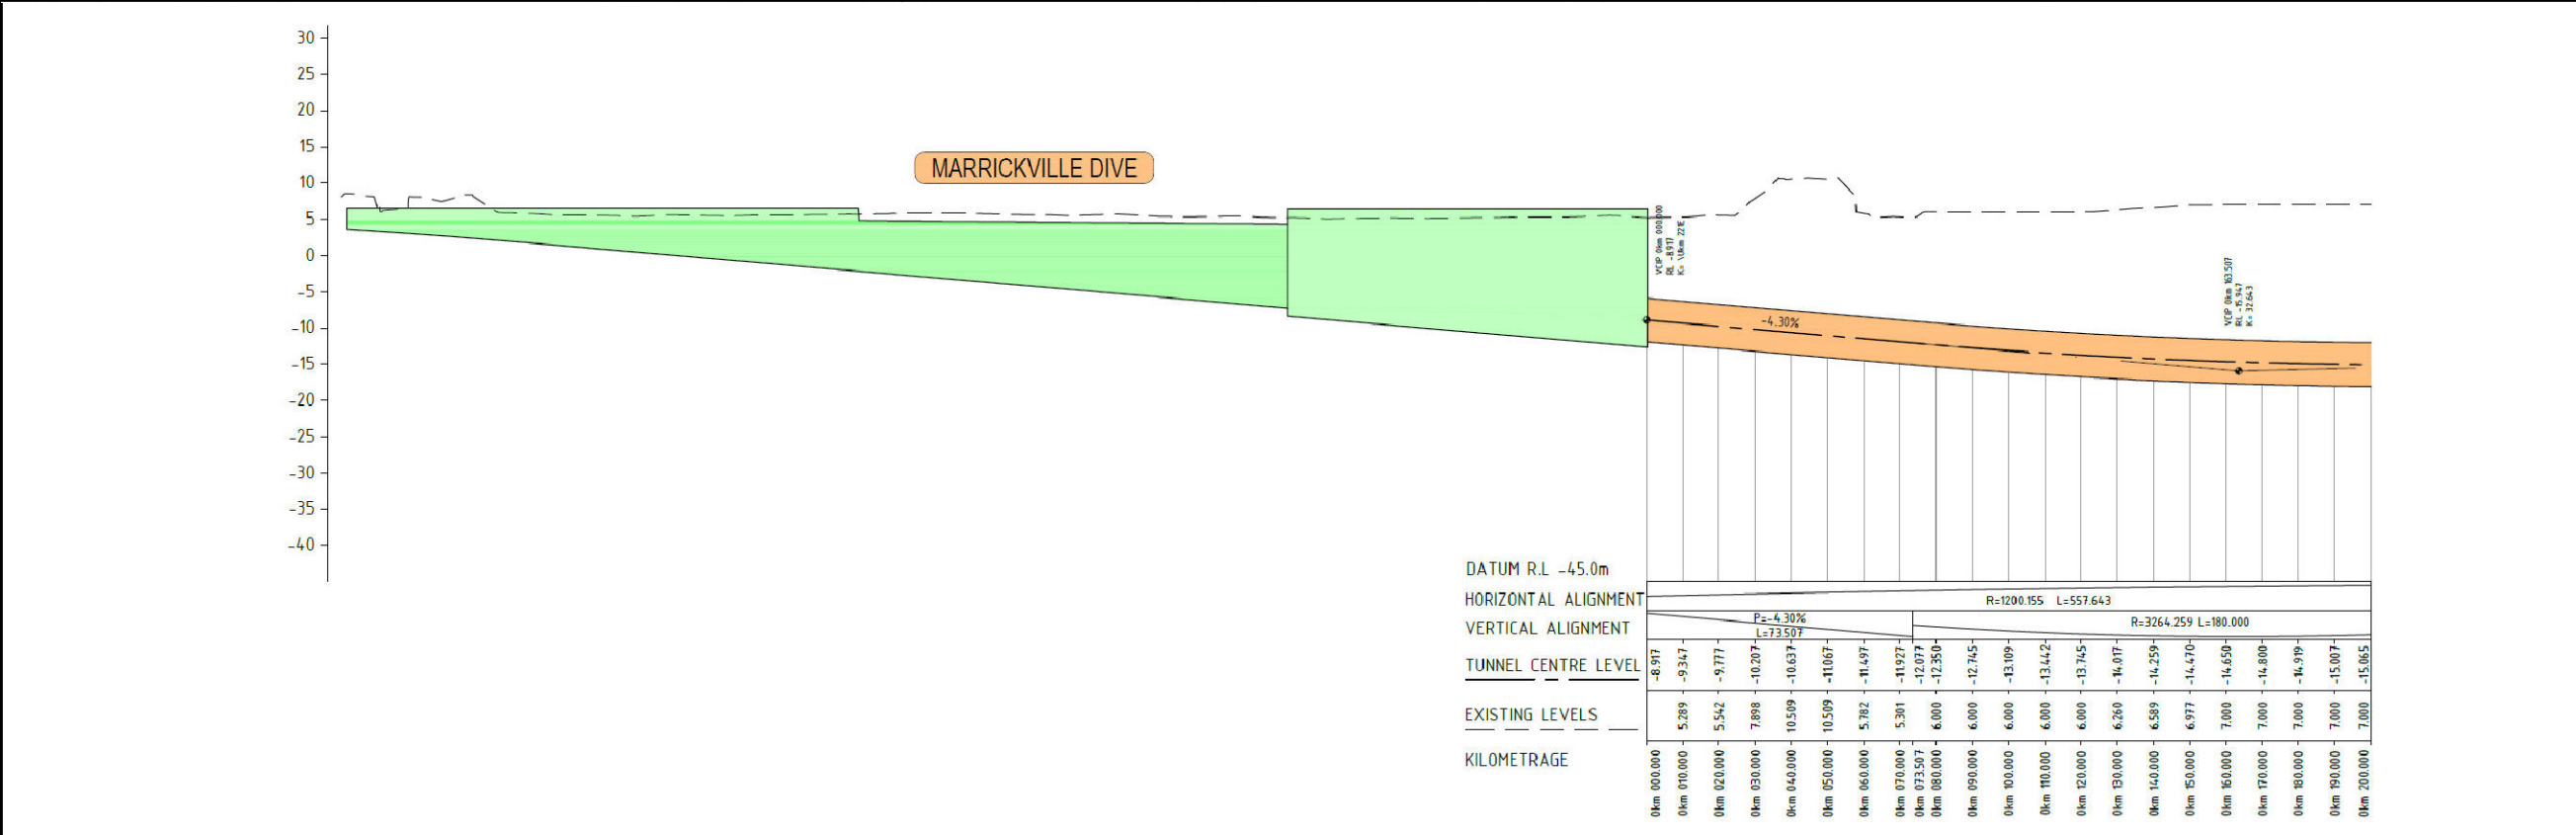


Rev	Description	Date
D	Modification of Premise Area, Shared Access Area & SystemsConnect Area	16/10/2020
C	Modification of Surface Premise Boundary & Shared Access Area	11/09/2020
B	Modification of Surface Premise Boundary	28/07/2020
A	Premise Boundary created	29/04/2020

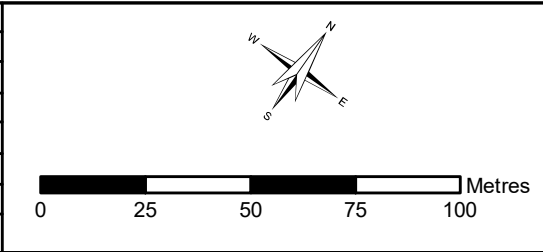


Status	FOR CONSTRUCTION		
Designed By	PB	Drawn	GIS
Coordinate System	MGA ZONE 56	Date Printed	30/10/2023
Height Datum	AHD	Date Issued	30/10/2023
Filename:	CH 0km 000 - Rev 53.mxd		


Subsurface EPL Premises Map					
Marrickville Dive - 0km 200m (Page 1 of 30)					
Project Number	Location	Discipline	Type	Document Number	Rev
SMCSWLWC-SYC	CSW	EM	GRA	003847	53

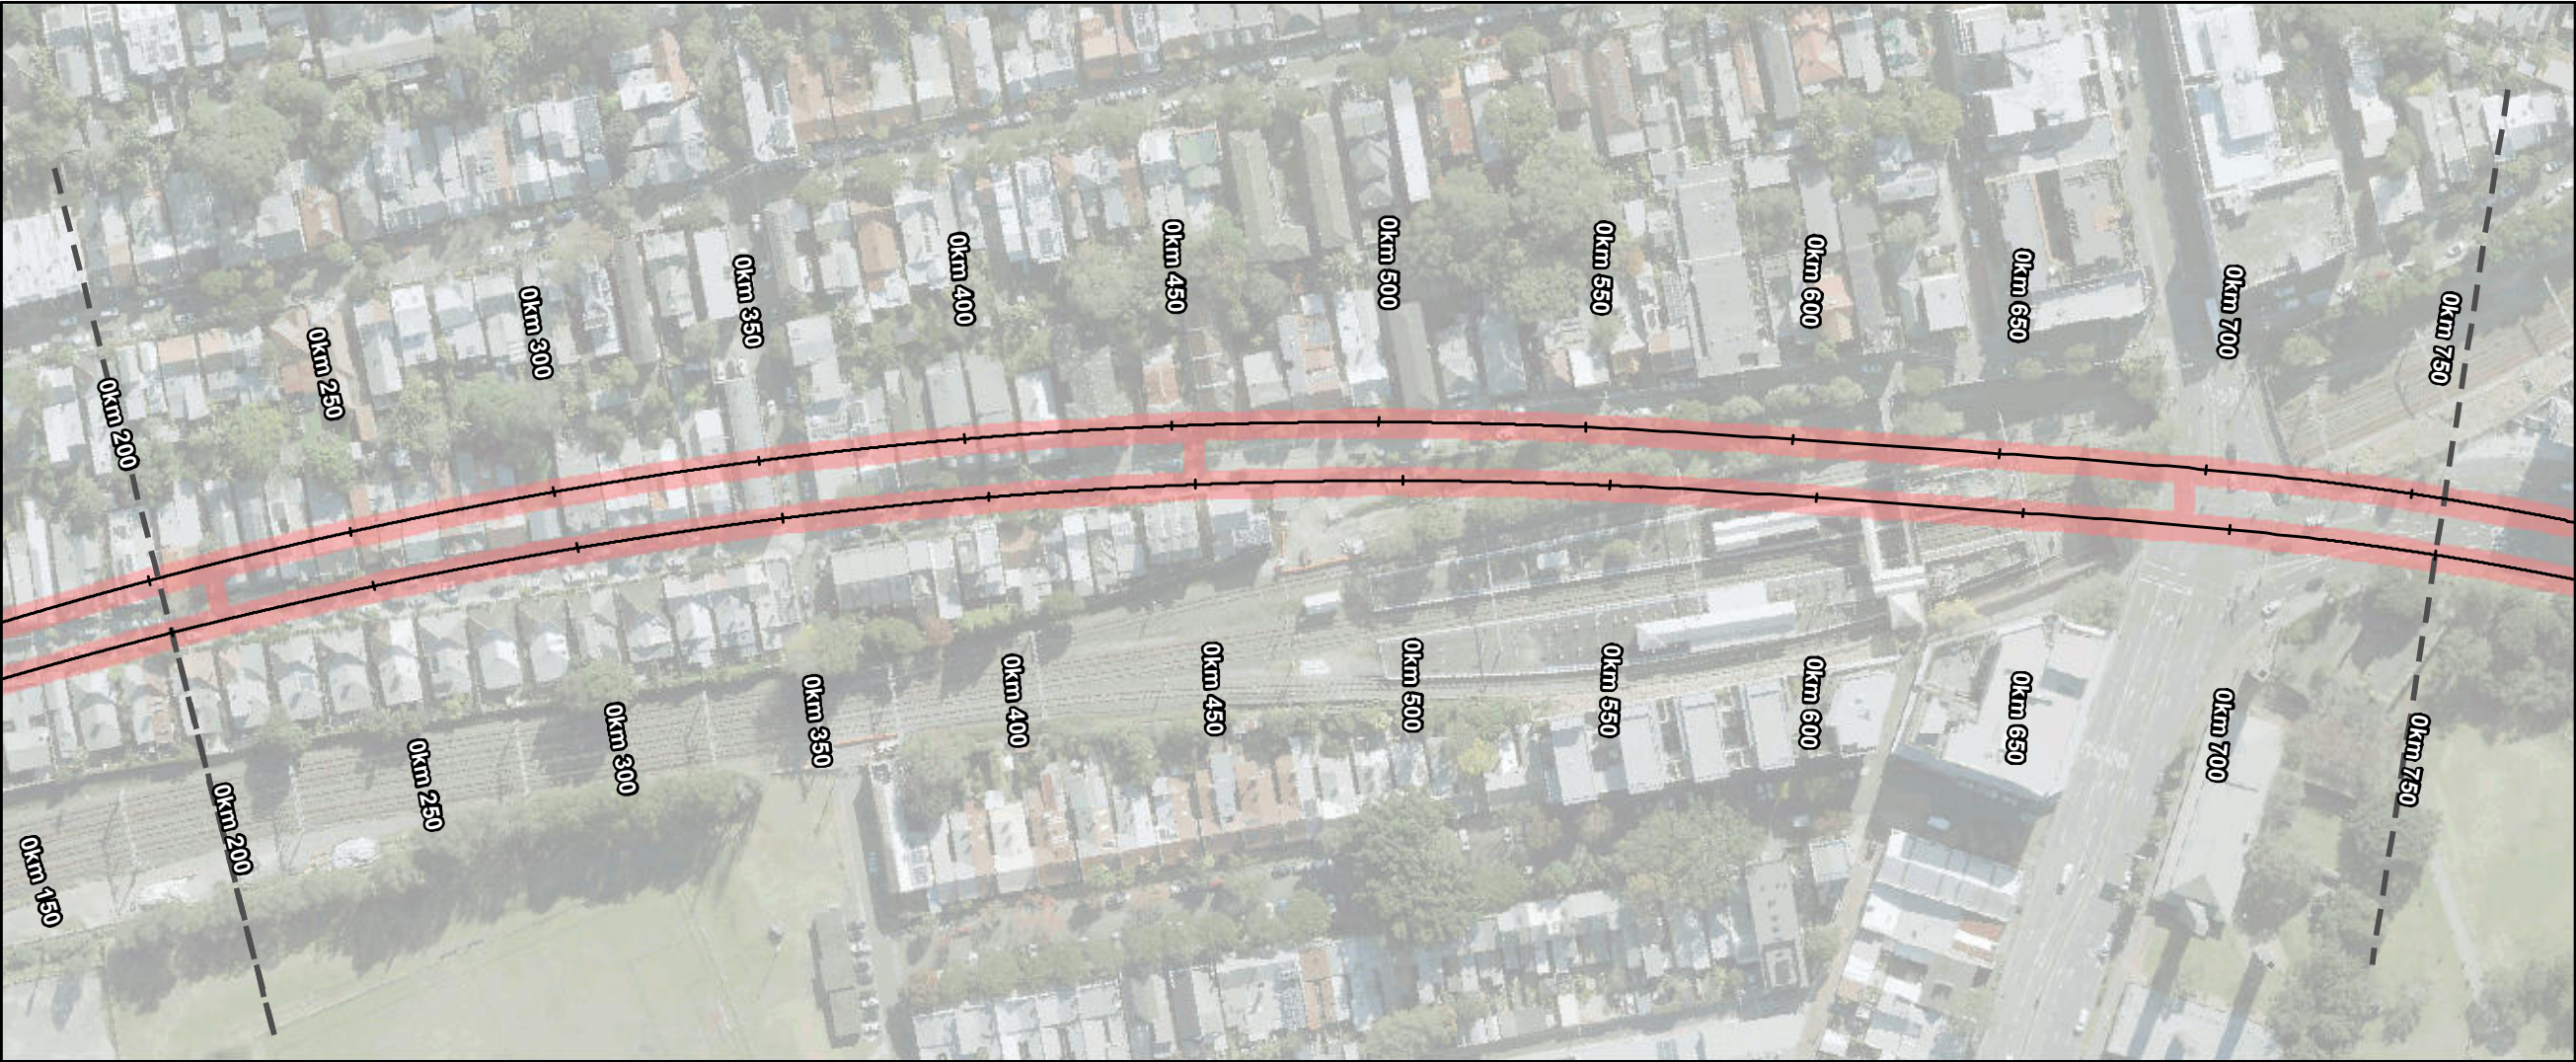

- Sydney Metro
- Track Alignment
- Station Structures
- EPL Premise Area

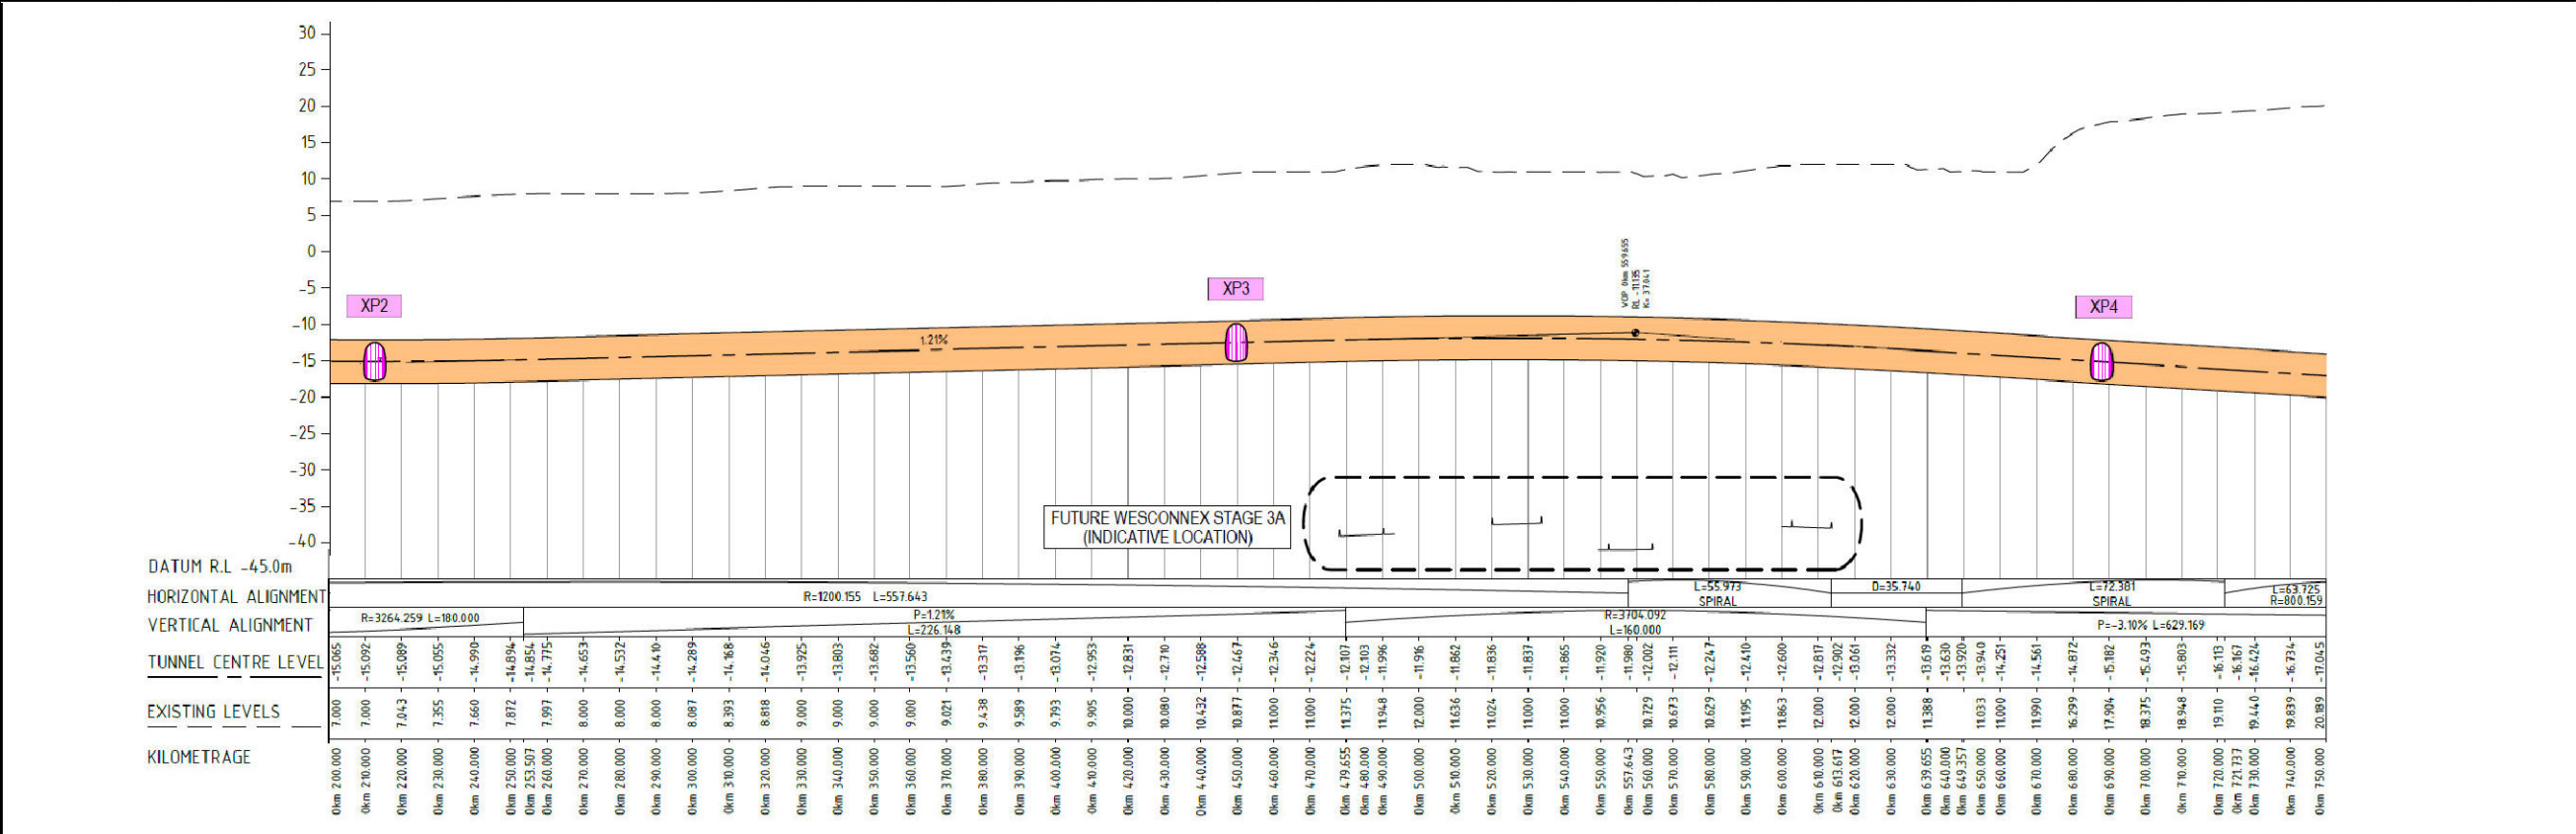

A	Premise Boundary created	20/04/2020
Rev	Description	Date

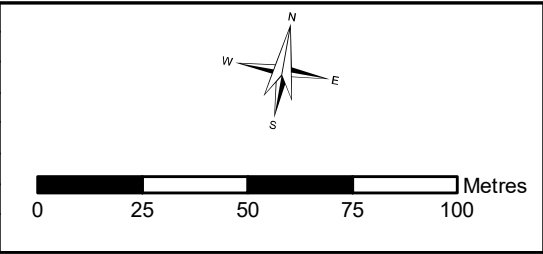


Status	FOR CONSTRUCTION		
Designed By	PB	Drawn	GIS
Coordinate System	MGA ZONE 56	Date Printed	30/10/2023
Height Datum	AHD	Date Issued	30/10/2023
Filename:	CH 0km 200 - Rev 53.mxd		


Subsurface EPL Premises Map					
CH: 0km 200m - 0km 750m (Page 2 of 30)					
Project Number	Location	Discipline	Type	Document Number	Rev
SMCSWLWC-SYC	CSW	EM	GRA	003847	53



- Sydney Metro
- Track Alignment
- Station Structures
- EPL Premise Area

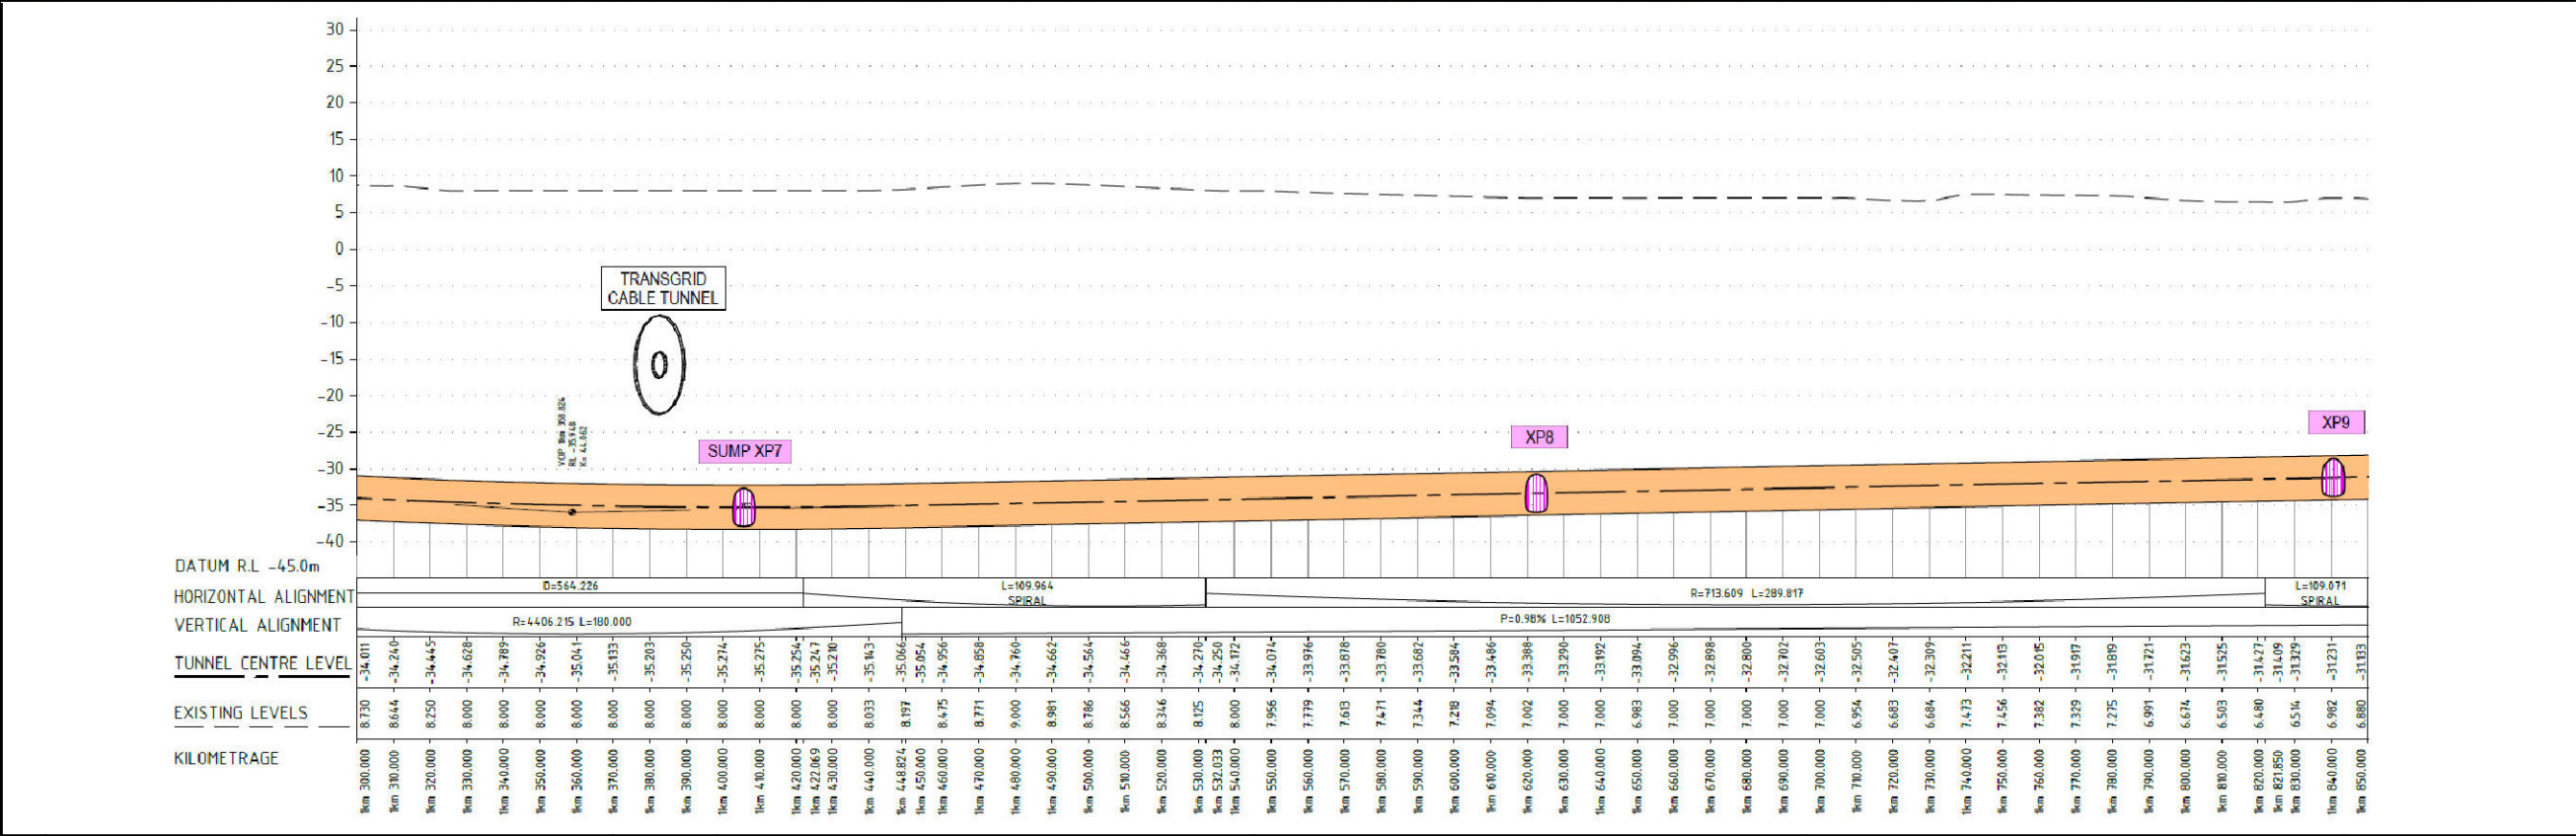

A	Premise Boundary created	20/04/2020
Rev	Description	Date

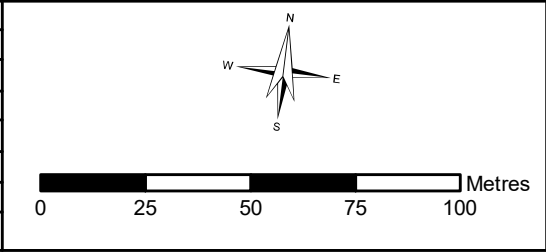


Status	FOR CONSTRUCTION		
Designed By	PB	Drawn	GIS
Coordinate System	MGA ZONE 56	Date Printed	30/10/2023
Height Datum	AHD	Date Issued	30/10/2023
Filename:	CH 1km 530 - Rev 53.mxd		


Subsurface EPL Premises Map					
CH: 1km 300m - 1km 850m (Page 4 of 30)					
Project Number	Location	Discipline	Type	Document Number	Rev
SMCSWLWC-SYC	CSW	EM	GRA	003847	53



- Sydney Metro
- Track Alignment
- Station Structures
- EPL Premise Area

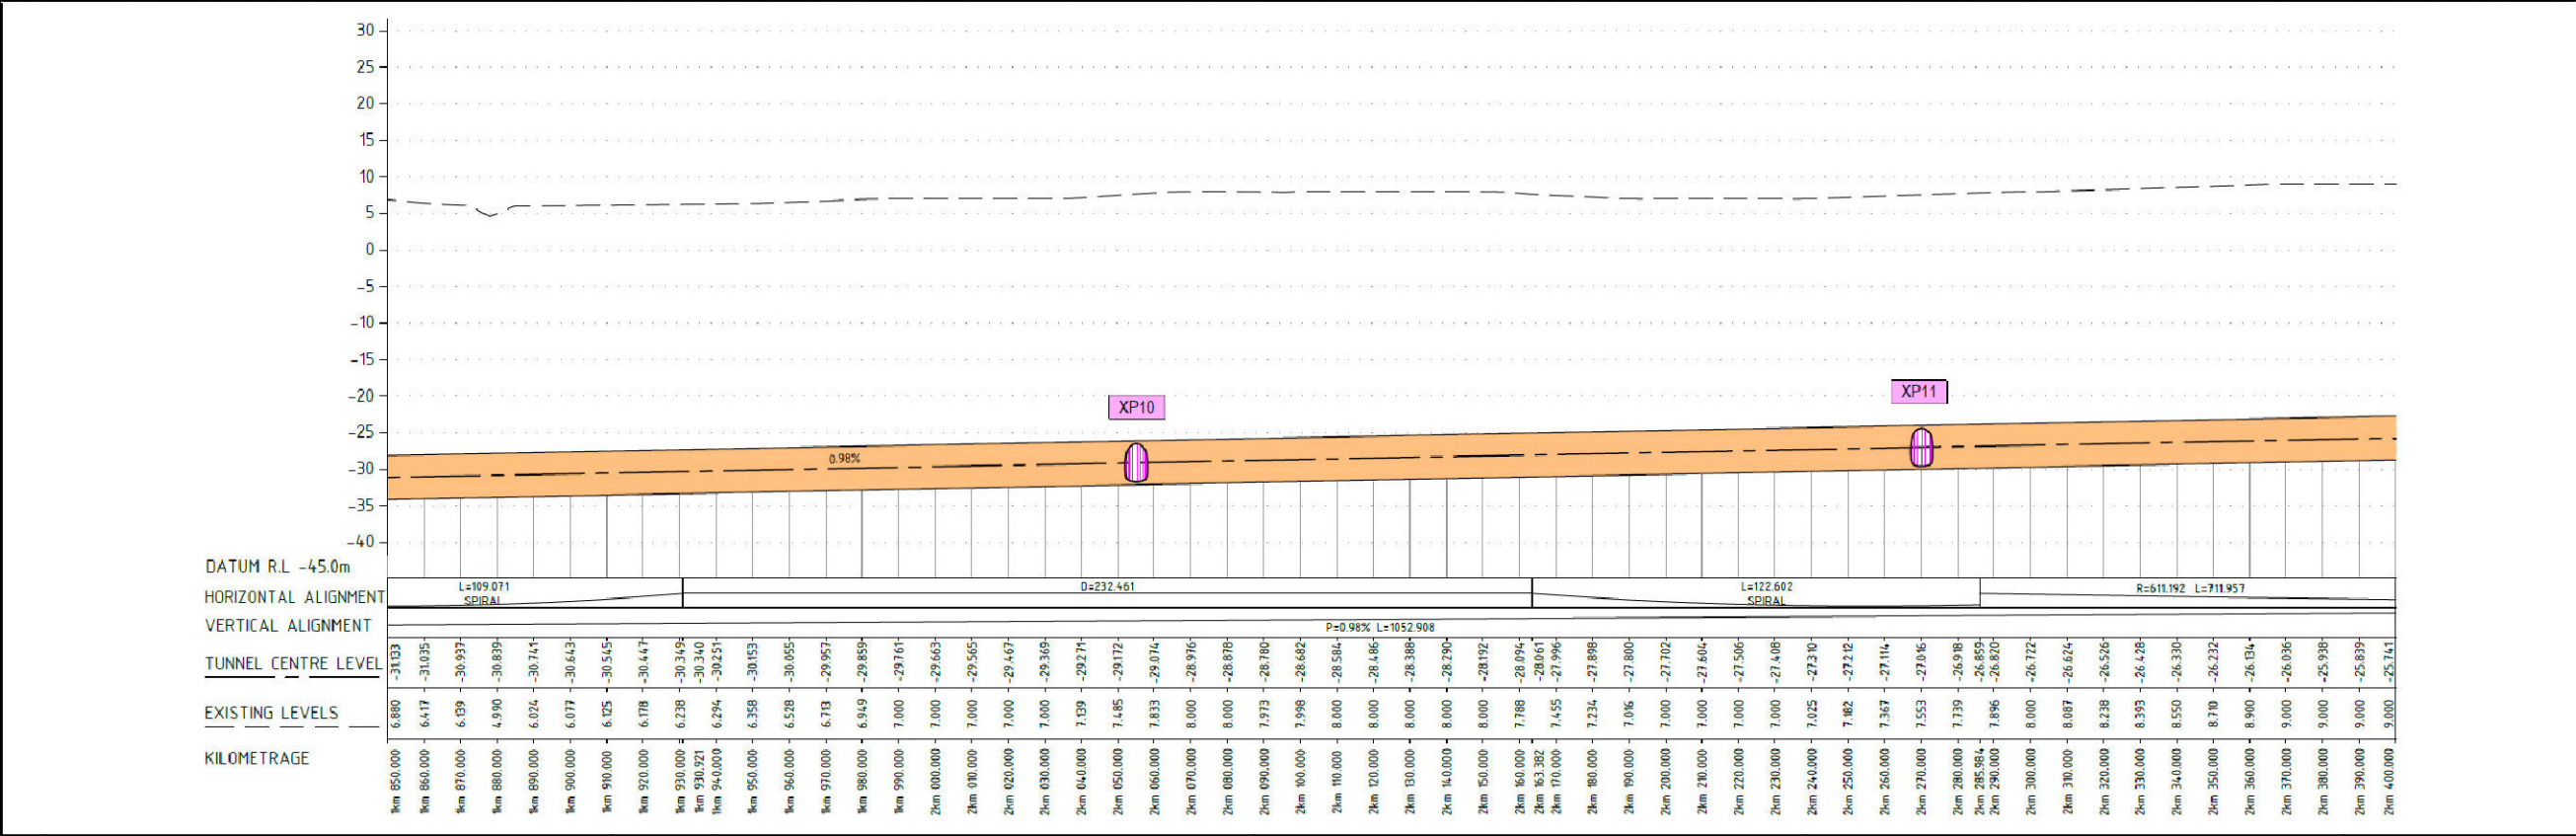

A	Premise Boundary created	20/04/2020
Rev	Description	Date


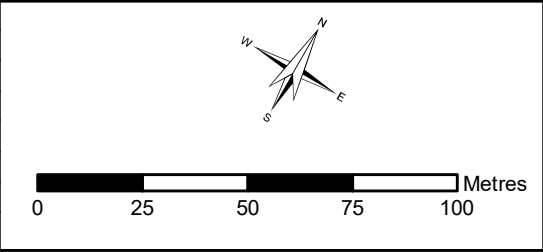


Status	FOR CONSTRUCTION		
Designed By	PB	Drawn	GIS
Coordinate System	MGA ZONE 56	Date Printed	30/10/2023
Height Datum	AHD	Date Issued	30/10/2023
Filename:	CH 1km 853 - Rev 53.mxd		


Subsurface EPL Premises Map					
CH: 1km 850m - 2km 400m (Page 5 of 30)					
Project Number	Location	Discipline	Type	Document Number	Rev
SMCSWLWC-SYC	CSW	EM	GRA	003847	53



- Sydney Metro
- Track Alignment
- Station Structures
- EPL Premise Area

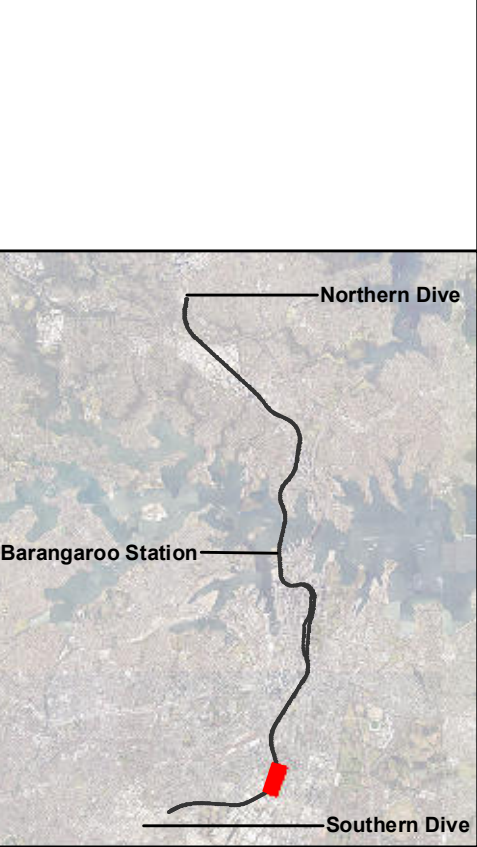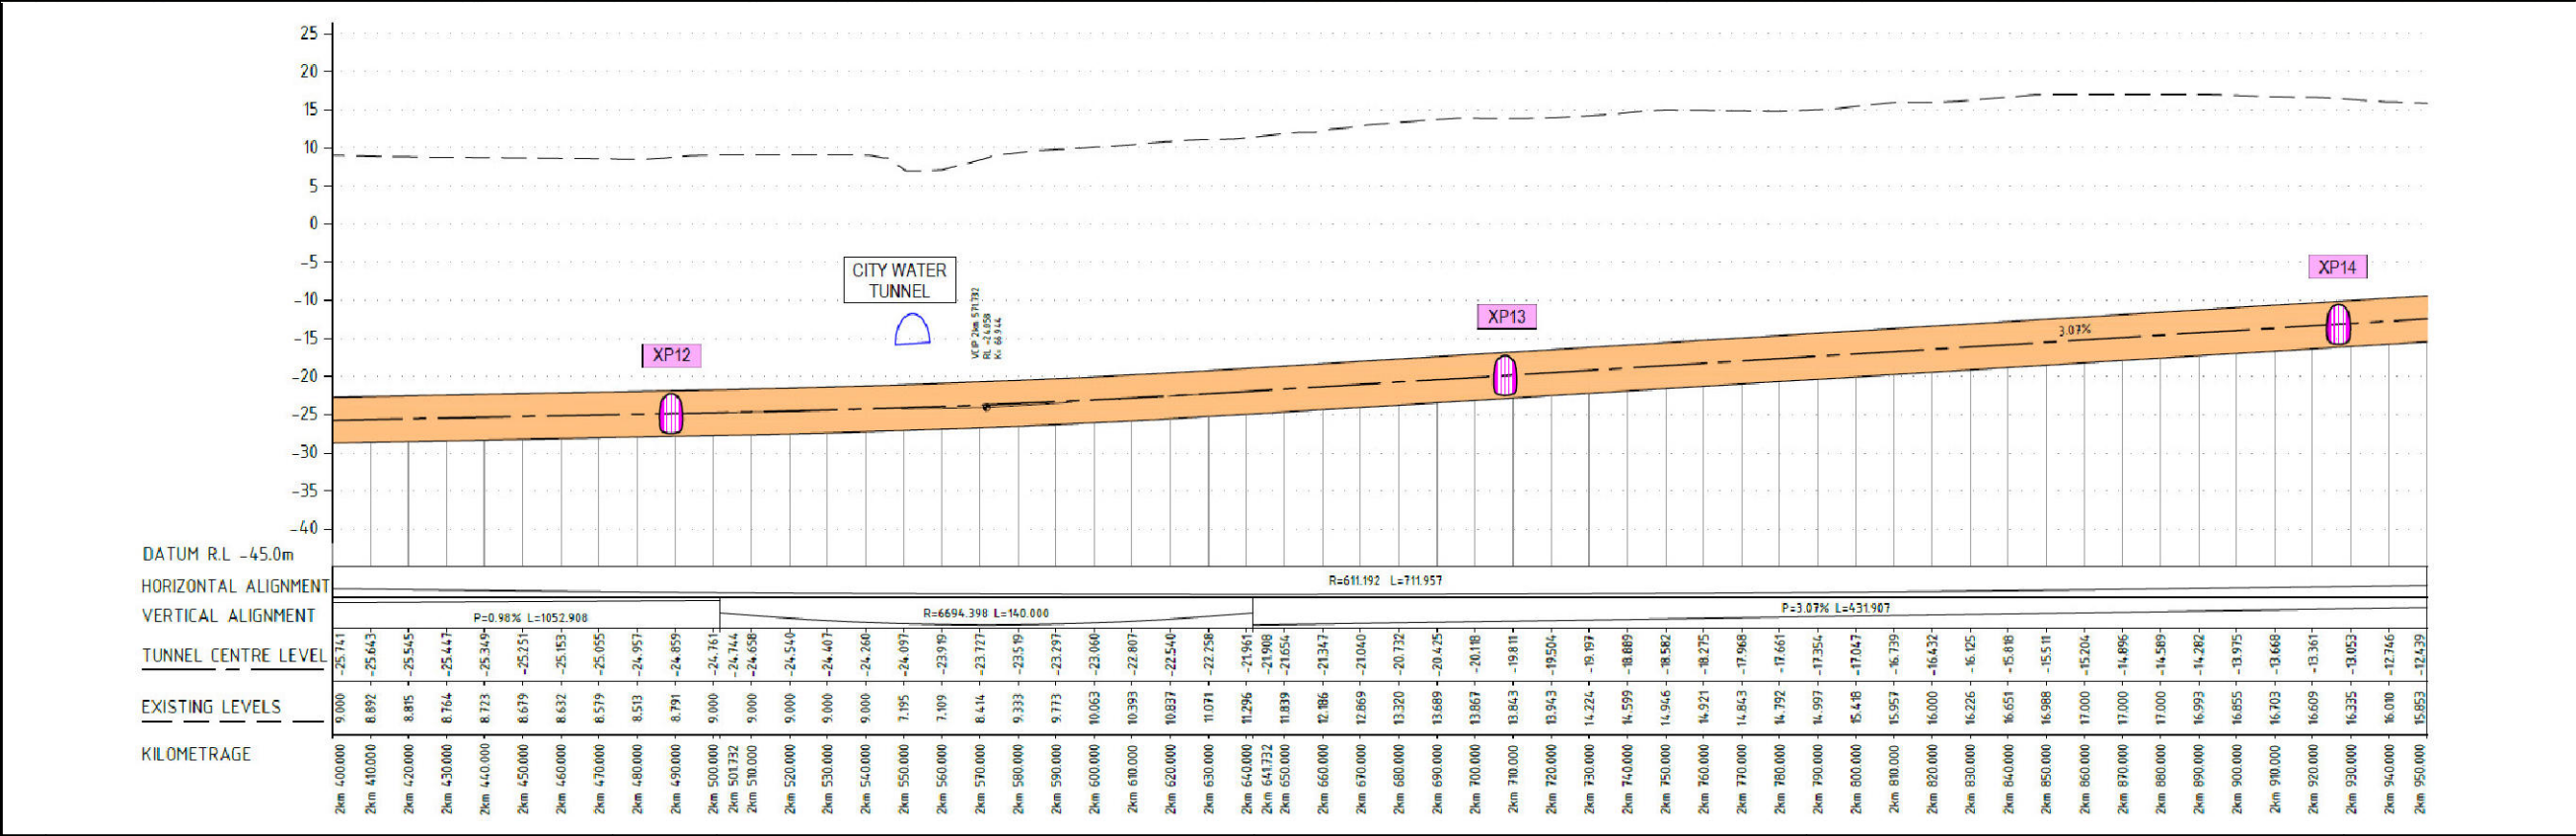


A	Premise Boundary created	20/04/2020
Rev	Description	Date

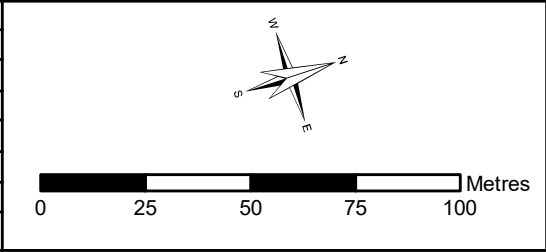


Status	FOR CONSTRUCTION		
Designed By	PB	Drawn	GIS
Coordinate System	MGA ZONE 56	Date Printed	30/10/2023
Height Datum	AHD	Date Issued	30/10/2023
Filename:	CH 2km 530 - Rev 53.mxd		


Subsurface EPL Premises Map					
CH: 2km 400m - 2km 950m (Page 6 of 30)					
Project Number	Location	Discipline	Type	Document Number	Rev
SMCSWLWC-SYC	CSW	EM	GRA	003847	53

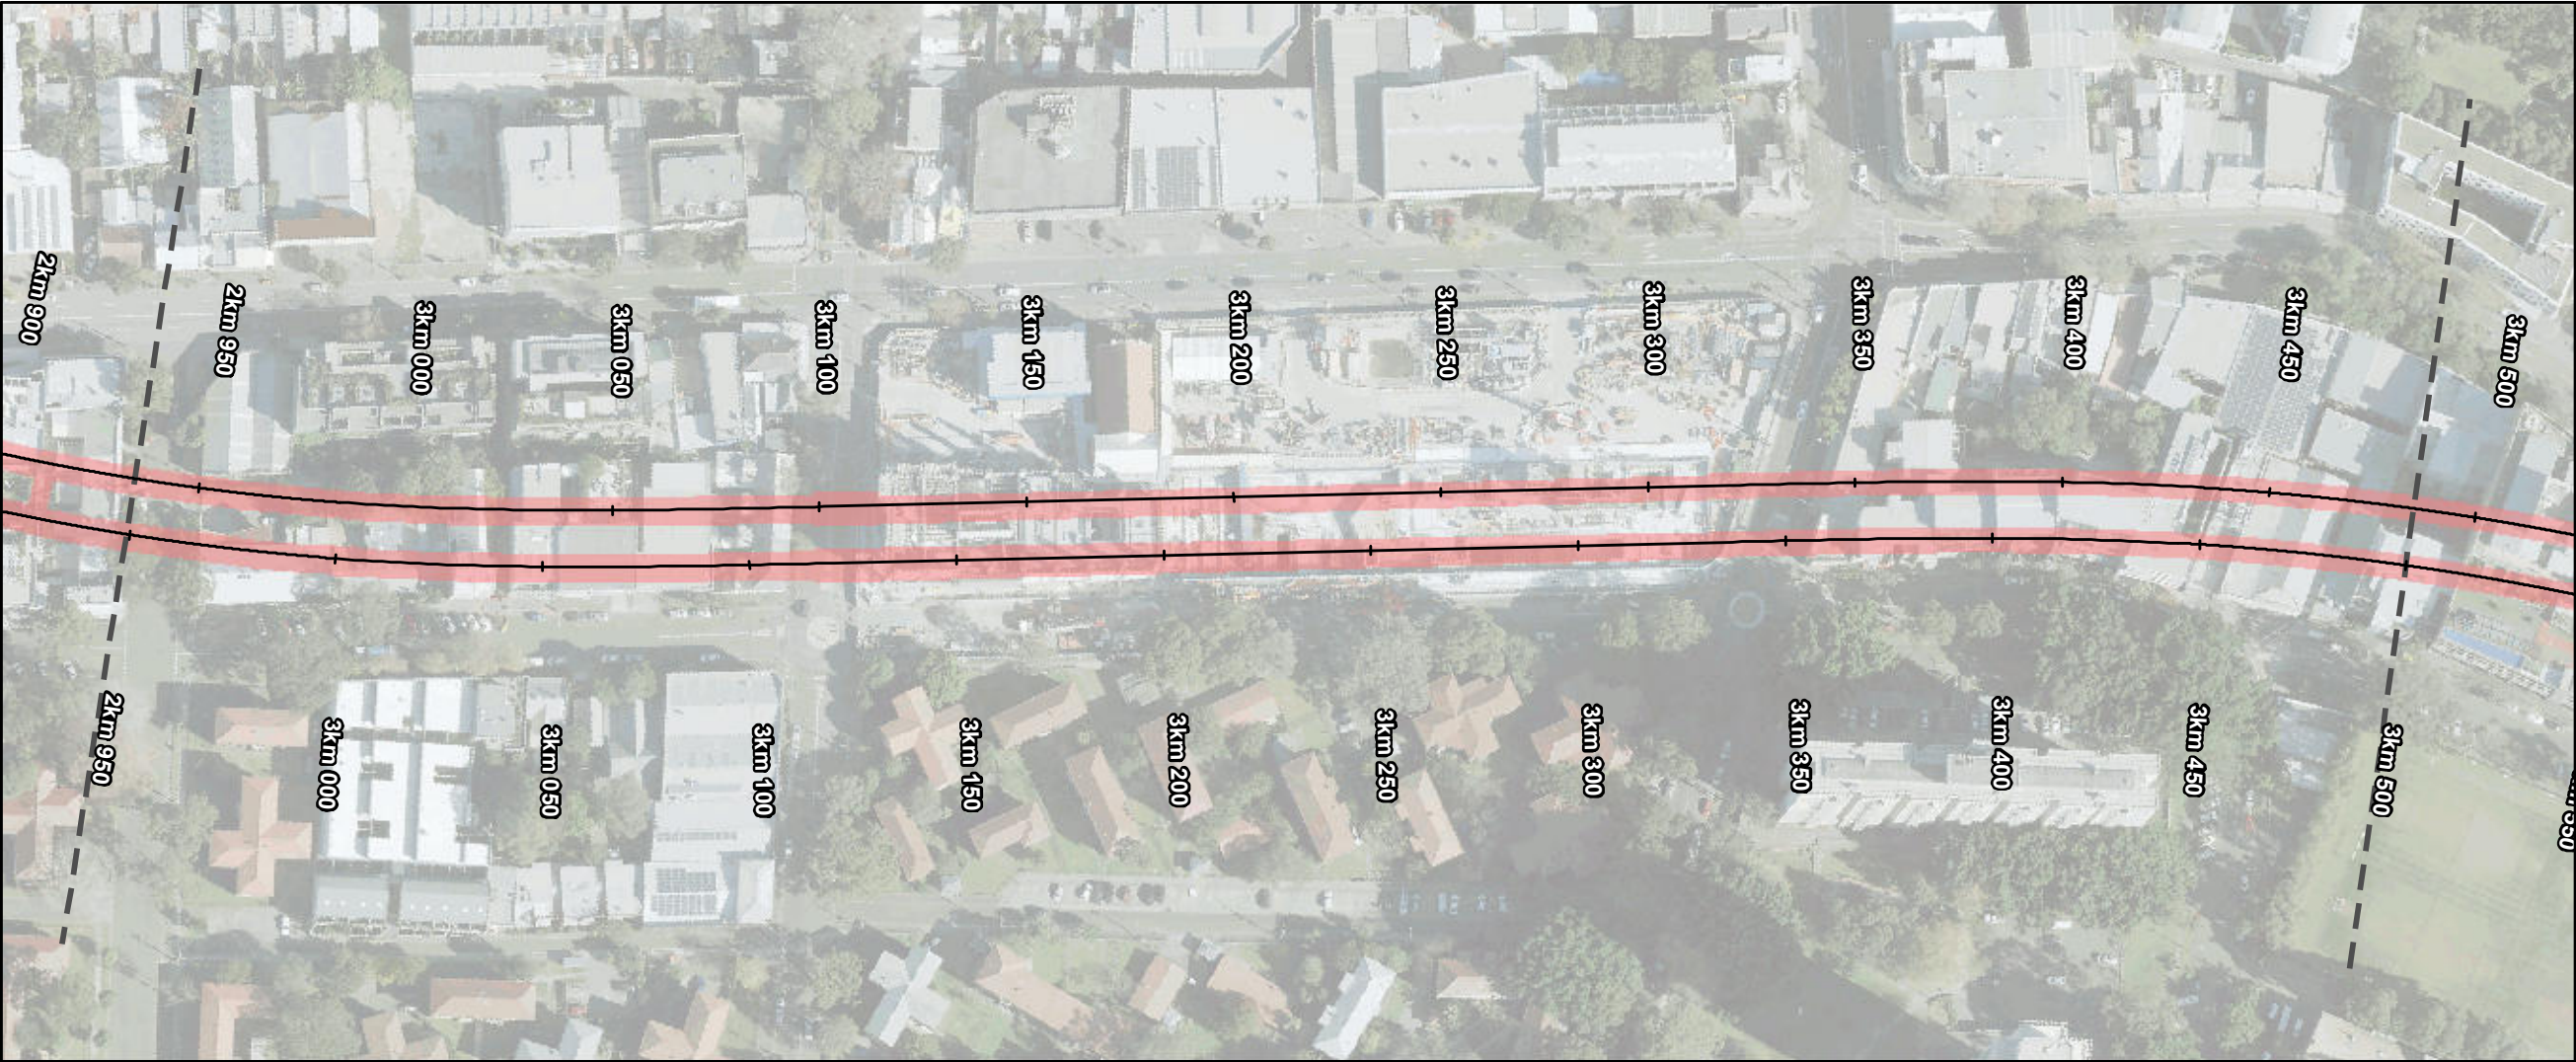

- Sydney Metro
- Track Alignment
- Station Structures
- EPL Premise Area
- Not Premised

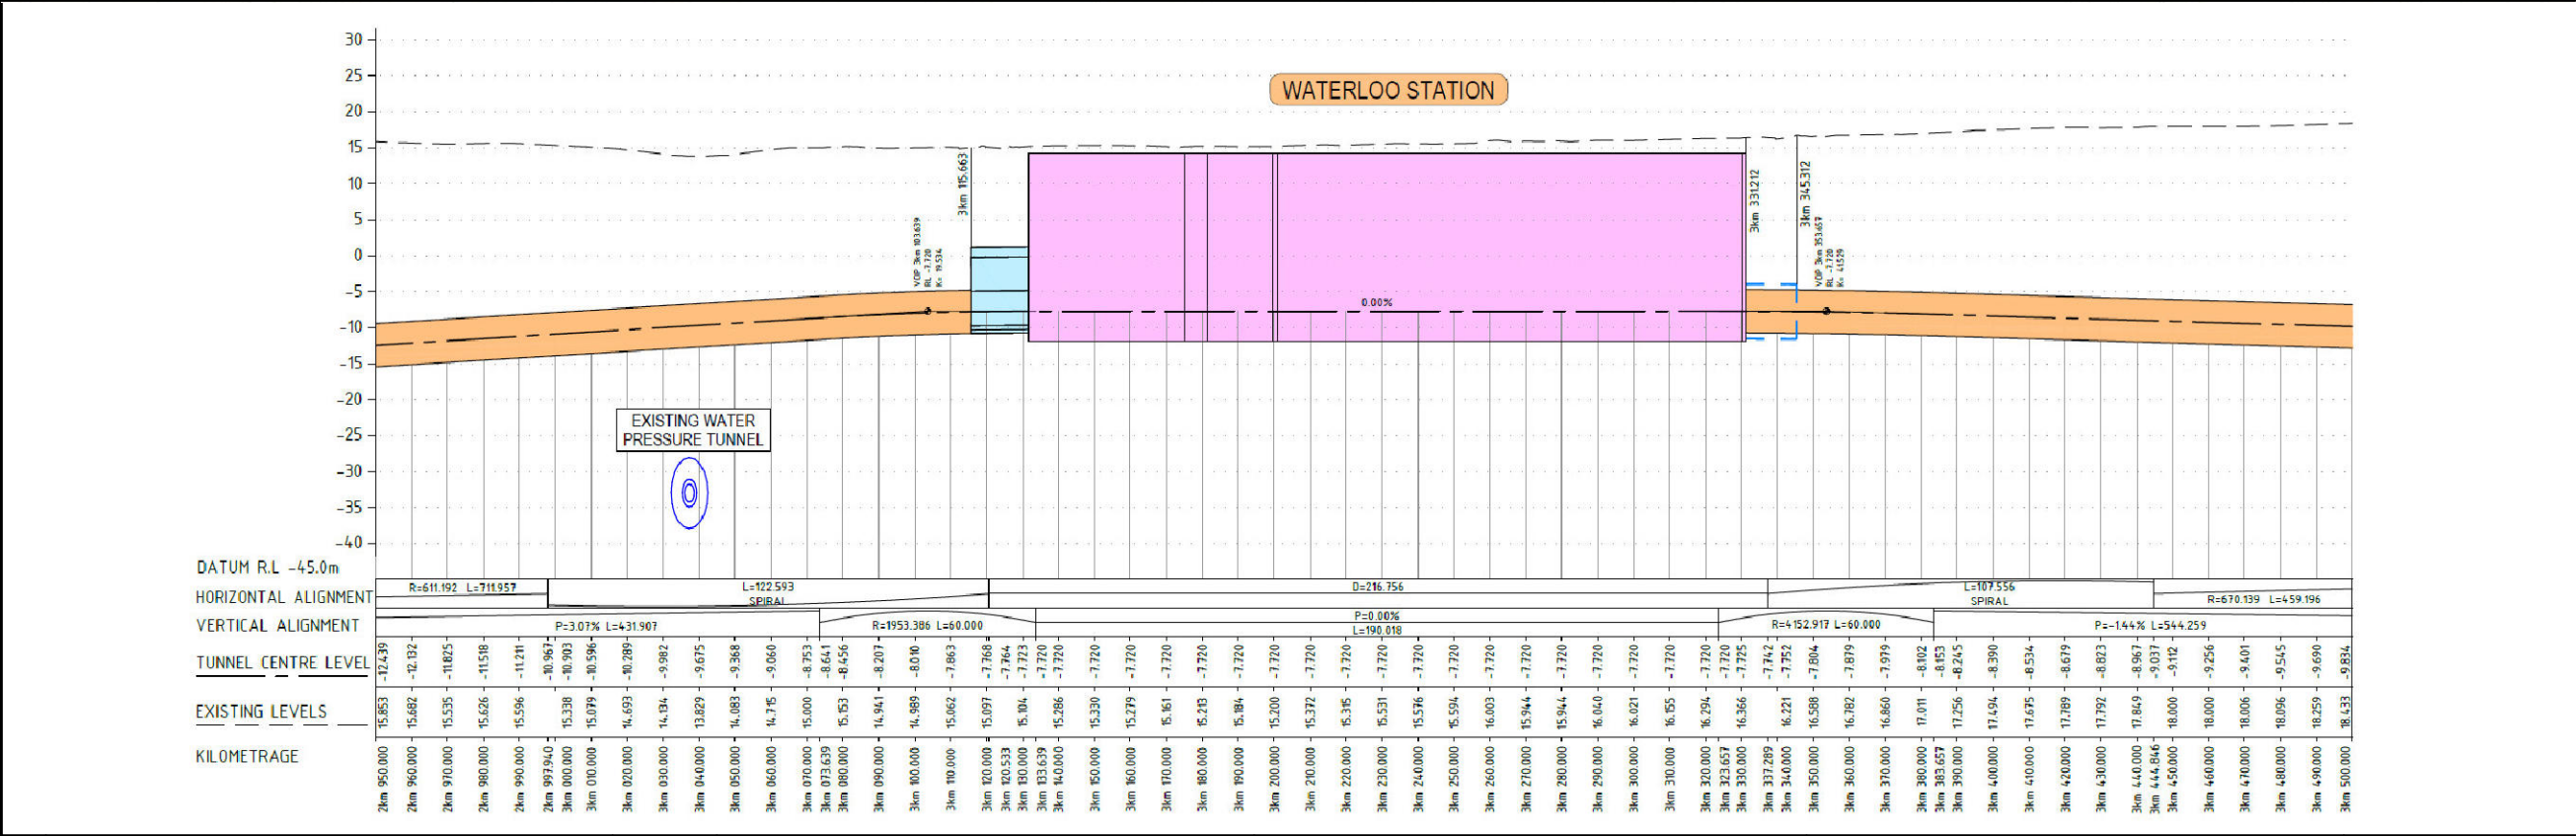

F	Modified EPL Premise Areas	04/11/2021
E	Modified EPL Premise Areas	20/11/2020
D	Modified SystemsConnect, Shared Access, and EPL Premise Areas	24/09/2020
C	SystemsConnect Area and Shared Access Area modification	28/07/2020
B	Premise Boundary and Surface Boundary modification	02/07/2020
A	Premise Boundary created	29/04/2020
Rev	Description	Date

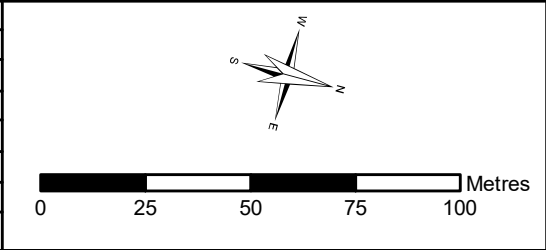


Status	FOR CONSTRUCTION		
Designed By	PB	Drawn	GIS
Coordinate System	MGA ZONE 56	Date Printed	30/10/2023
Height Datum	AHD	Date Issued	30/10/2023
Filename:	CH 2km 953 - Rev 53.mxd		


Subsurface EPL Premises Map					
CH: 2km 950m - 3km 500m (Page 7 of 30)					
Project Number	Location	Discipline	Type	Document Number	Rev
SMCSWLWC-SYC	CSW	EM	GRA	003847	53



- Sydney Metro
- Track Alignment
- Station Structures
- EPL Premise Area



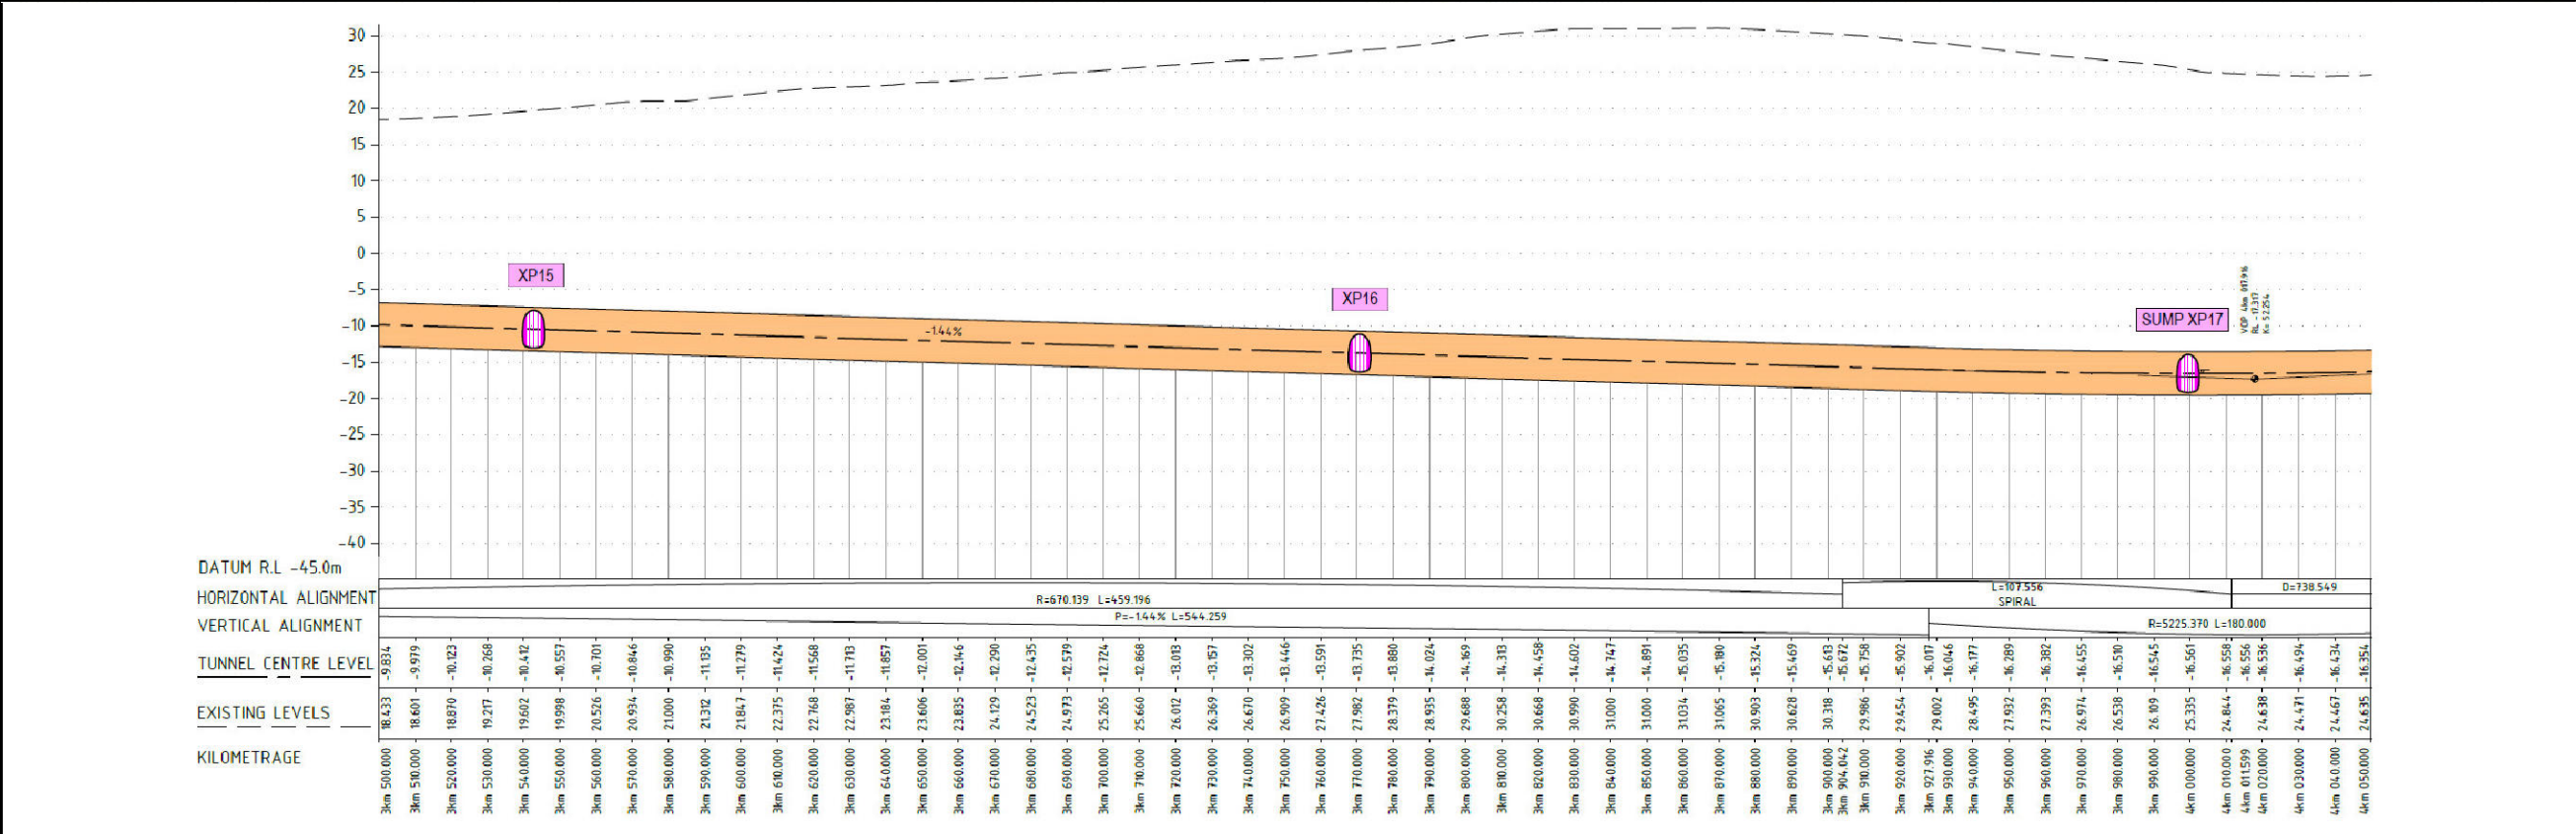


A	Premise Boundary created	20/04/2020
Rev	Description	Date

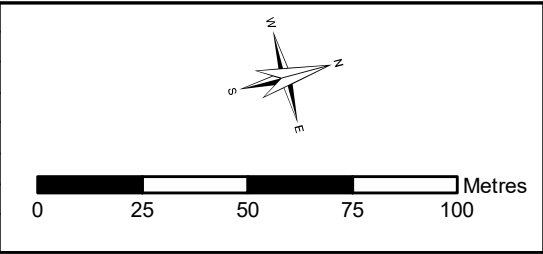


Status	FOR CONSTRUCTION		
Designed By	PB	Drawn	GIS
Coordinate System	MGA ZONE 56	Date Printed	30/10/2023
Height Datum	AHD	Date Issued	30/10/2023
Filename:	CH 3km 530 - Rev 53.mxd		

Subsurface EPL Premises Map					
CH: 3km 500m - 4km 050m (Page 8 of 30)					
Project Number	Location	Discipline	Type	Document Number	Rev
SMCSWLWC-SYC	CSW	EM	GRA	003847	53

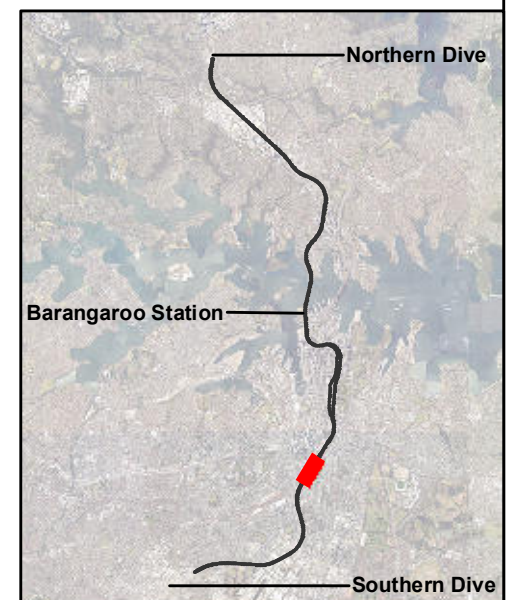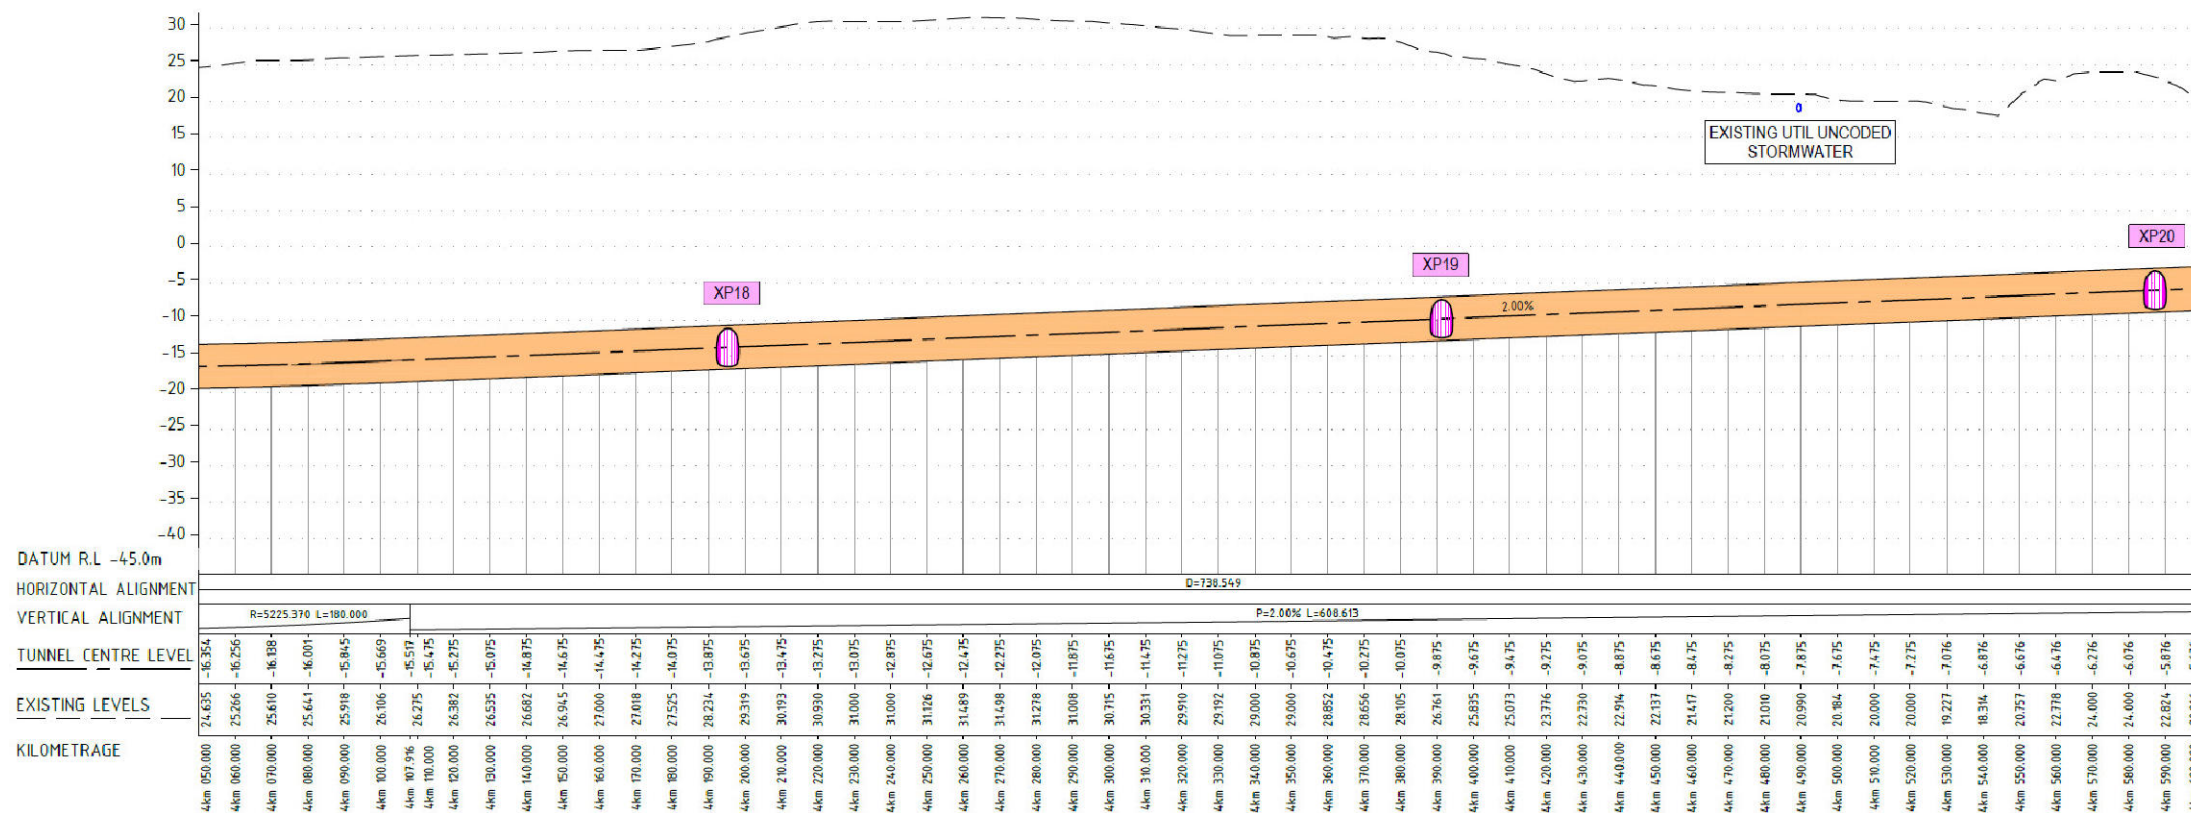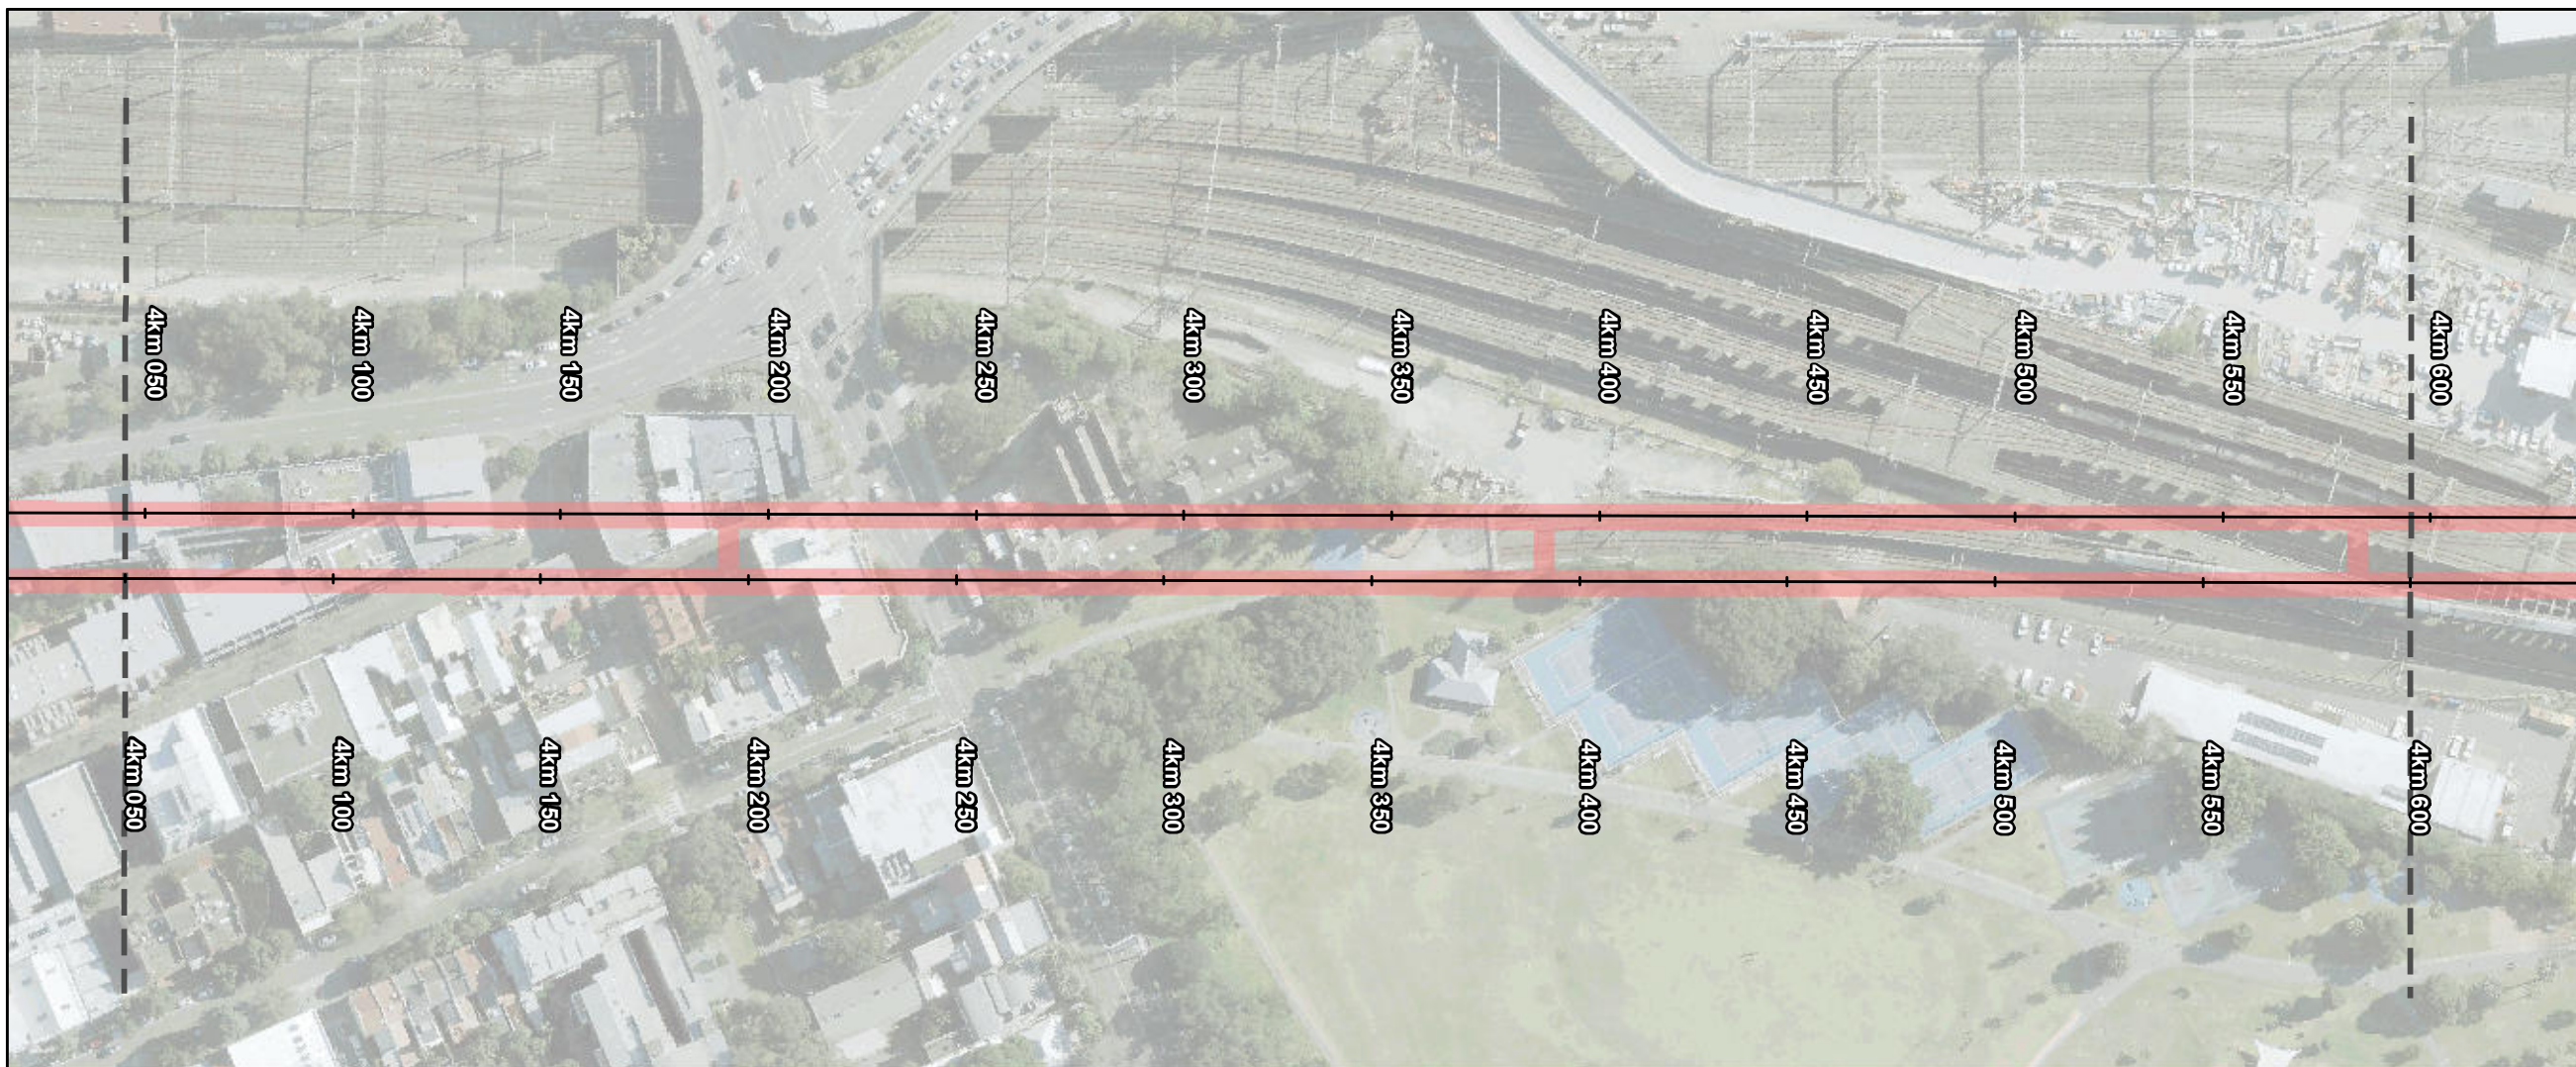


A	Premise Boundary created	20/04/2020
Rev	Description	Date

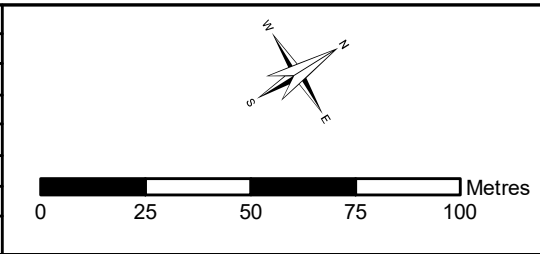


Status			
FOR CONSTRUCTION			
Designed By	PB	Drawn	GIS
Coordinate System	MGA ZONE 56	Date Printed	30/10/2023
Height Datum	AHD	Date Issued	30/10/2023
Filename:	CH 4km 053 - Rev 53.mxd		


Subsurface EPL Premises Map					
CH: 4km 050m - 4km 600m (Page 9 of 30)					
Project Number SMCSWLWC-SYC	Location CSW	Discipline EM	Type GRA	Document Number 003847	Rev 53

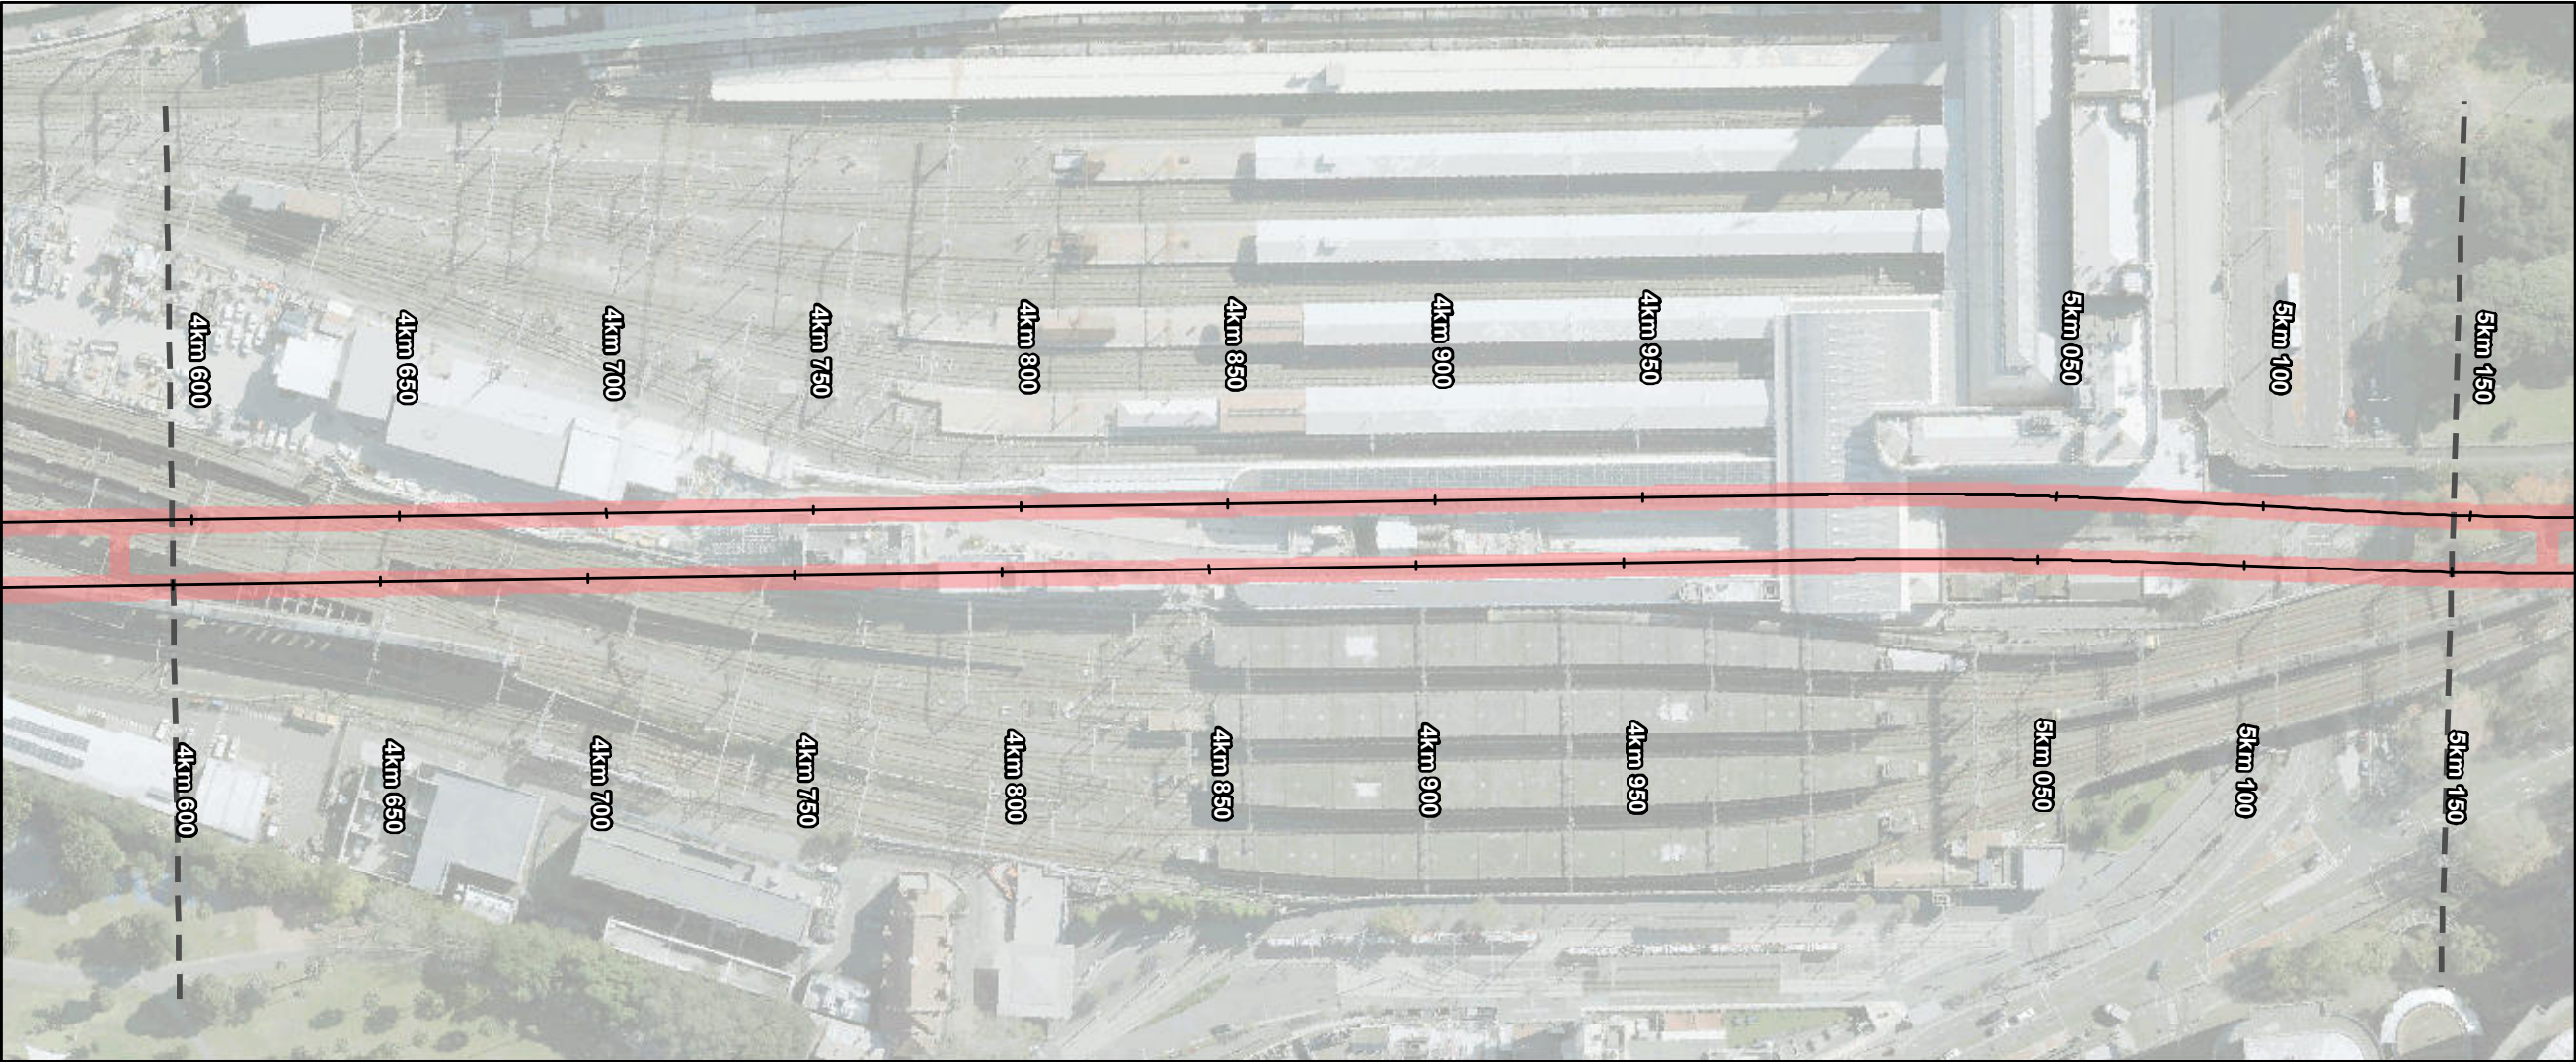

- Sydney Metro
- Track Alignment
- Station Structures
- EPL Premise Area
- Not Premised

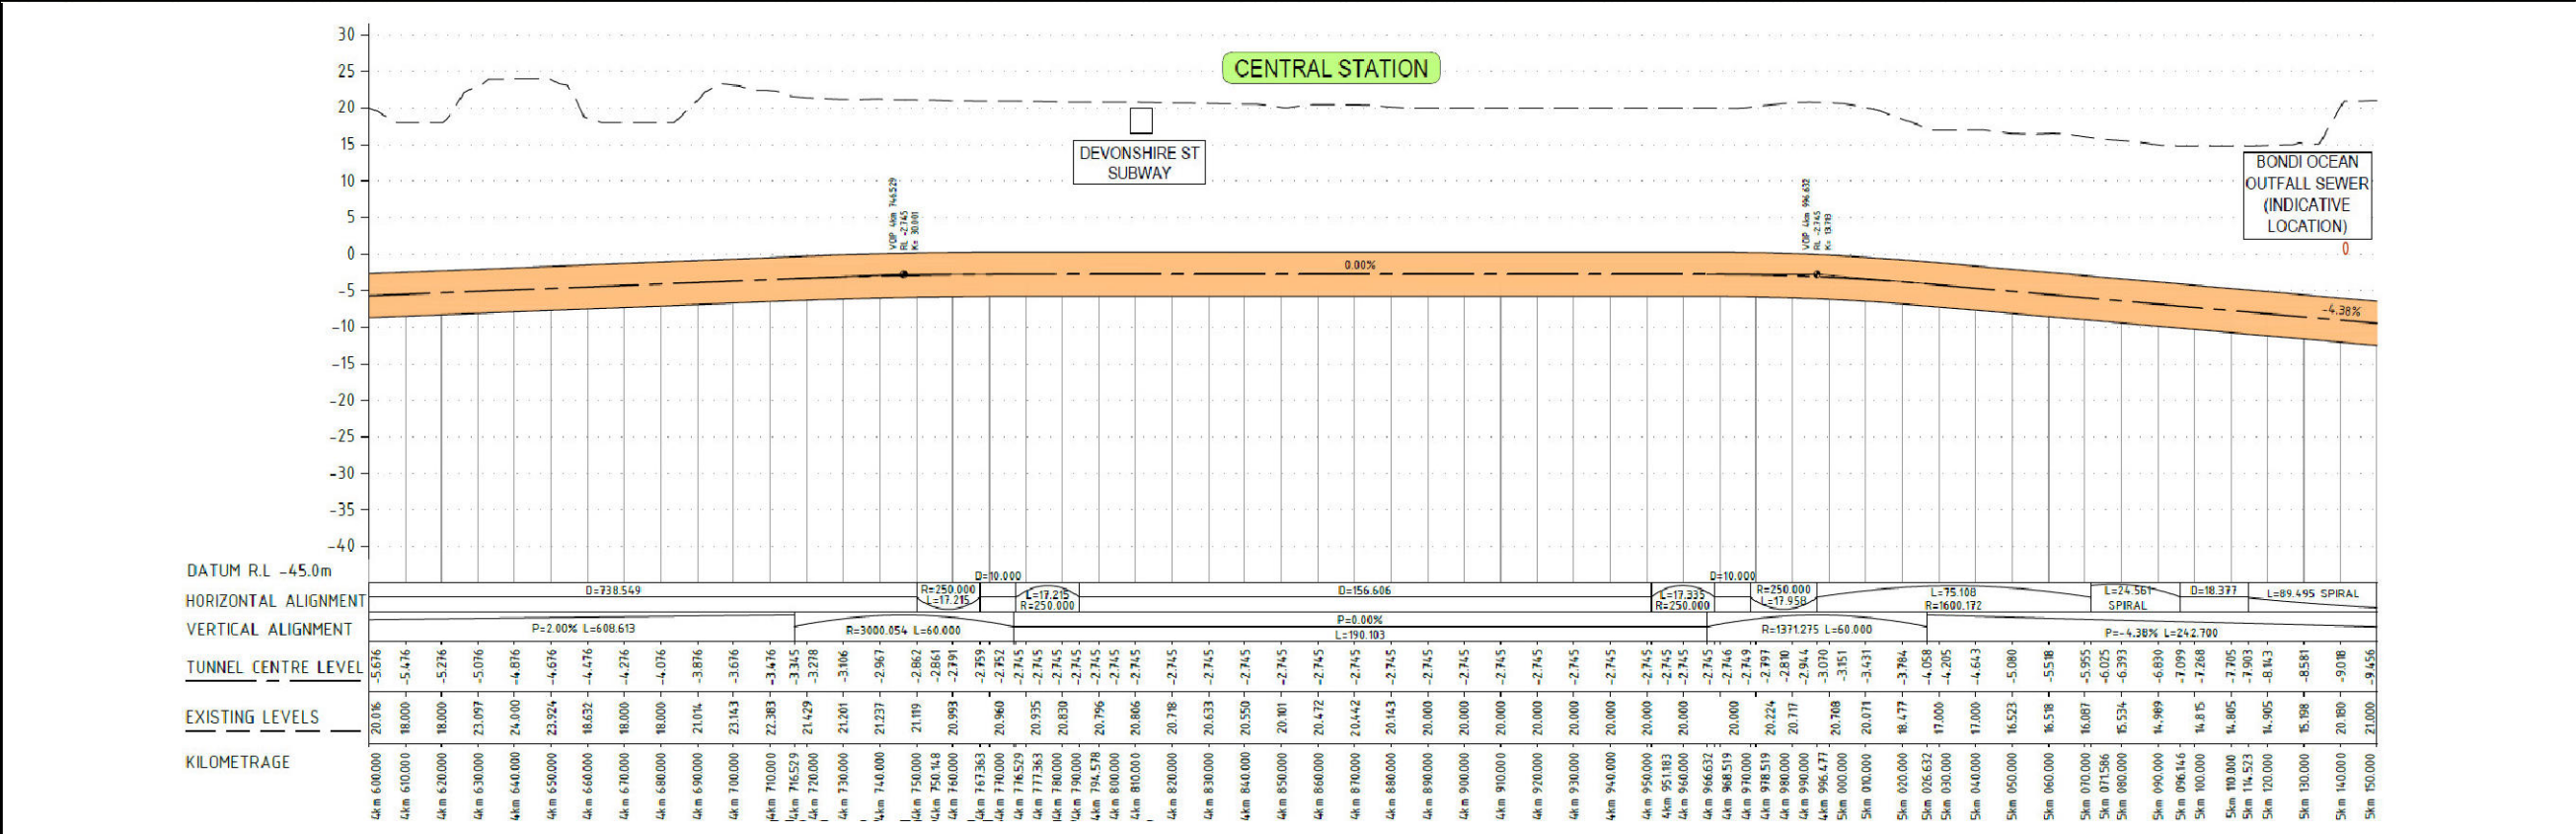


Rev	Description	Date
C	Modification of EPL Premise Area	10/11/2021
B	Modification of EPL Premise Area	24/07/2020
A	Premise Boundary created	20/04/2020

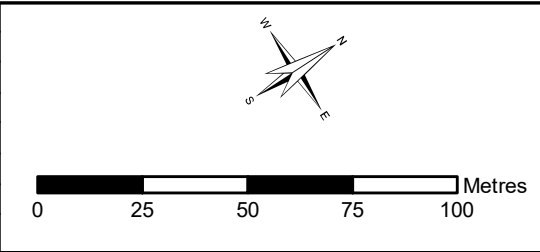


Status	FOR CONSTRUCTION		
Designed By	PB	Drawn	GIS
Coordinate System	MGA ZONE 56	Date Printed	30/10/2023
Height Datum	AHD	Date Issued	30/10/2023
Filename:	CH 4km 600 - Rev 53.mxd		


Subsurface EPL Premises Map					
CH: 4km 600m - 5km 150m (Page 10 of 30)					
Project Number	Location	Discipline	Type	Document Number	Rev
SMCSWLWC-SYC	CSW	EM	GRA	003847	53

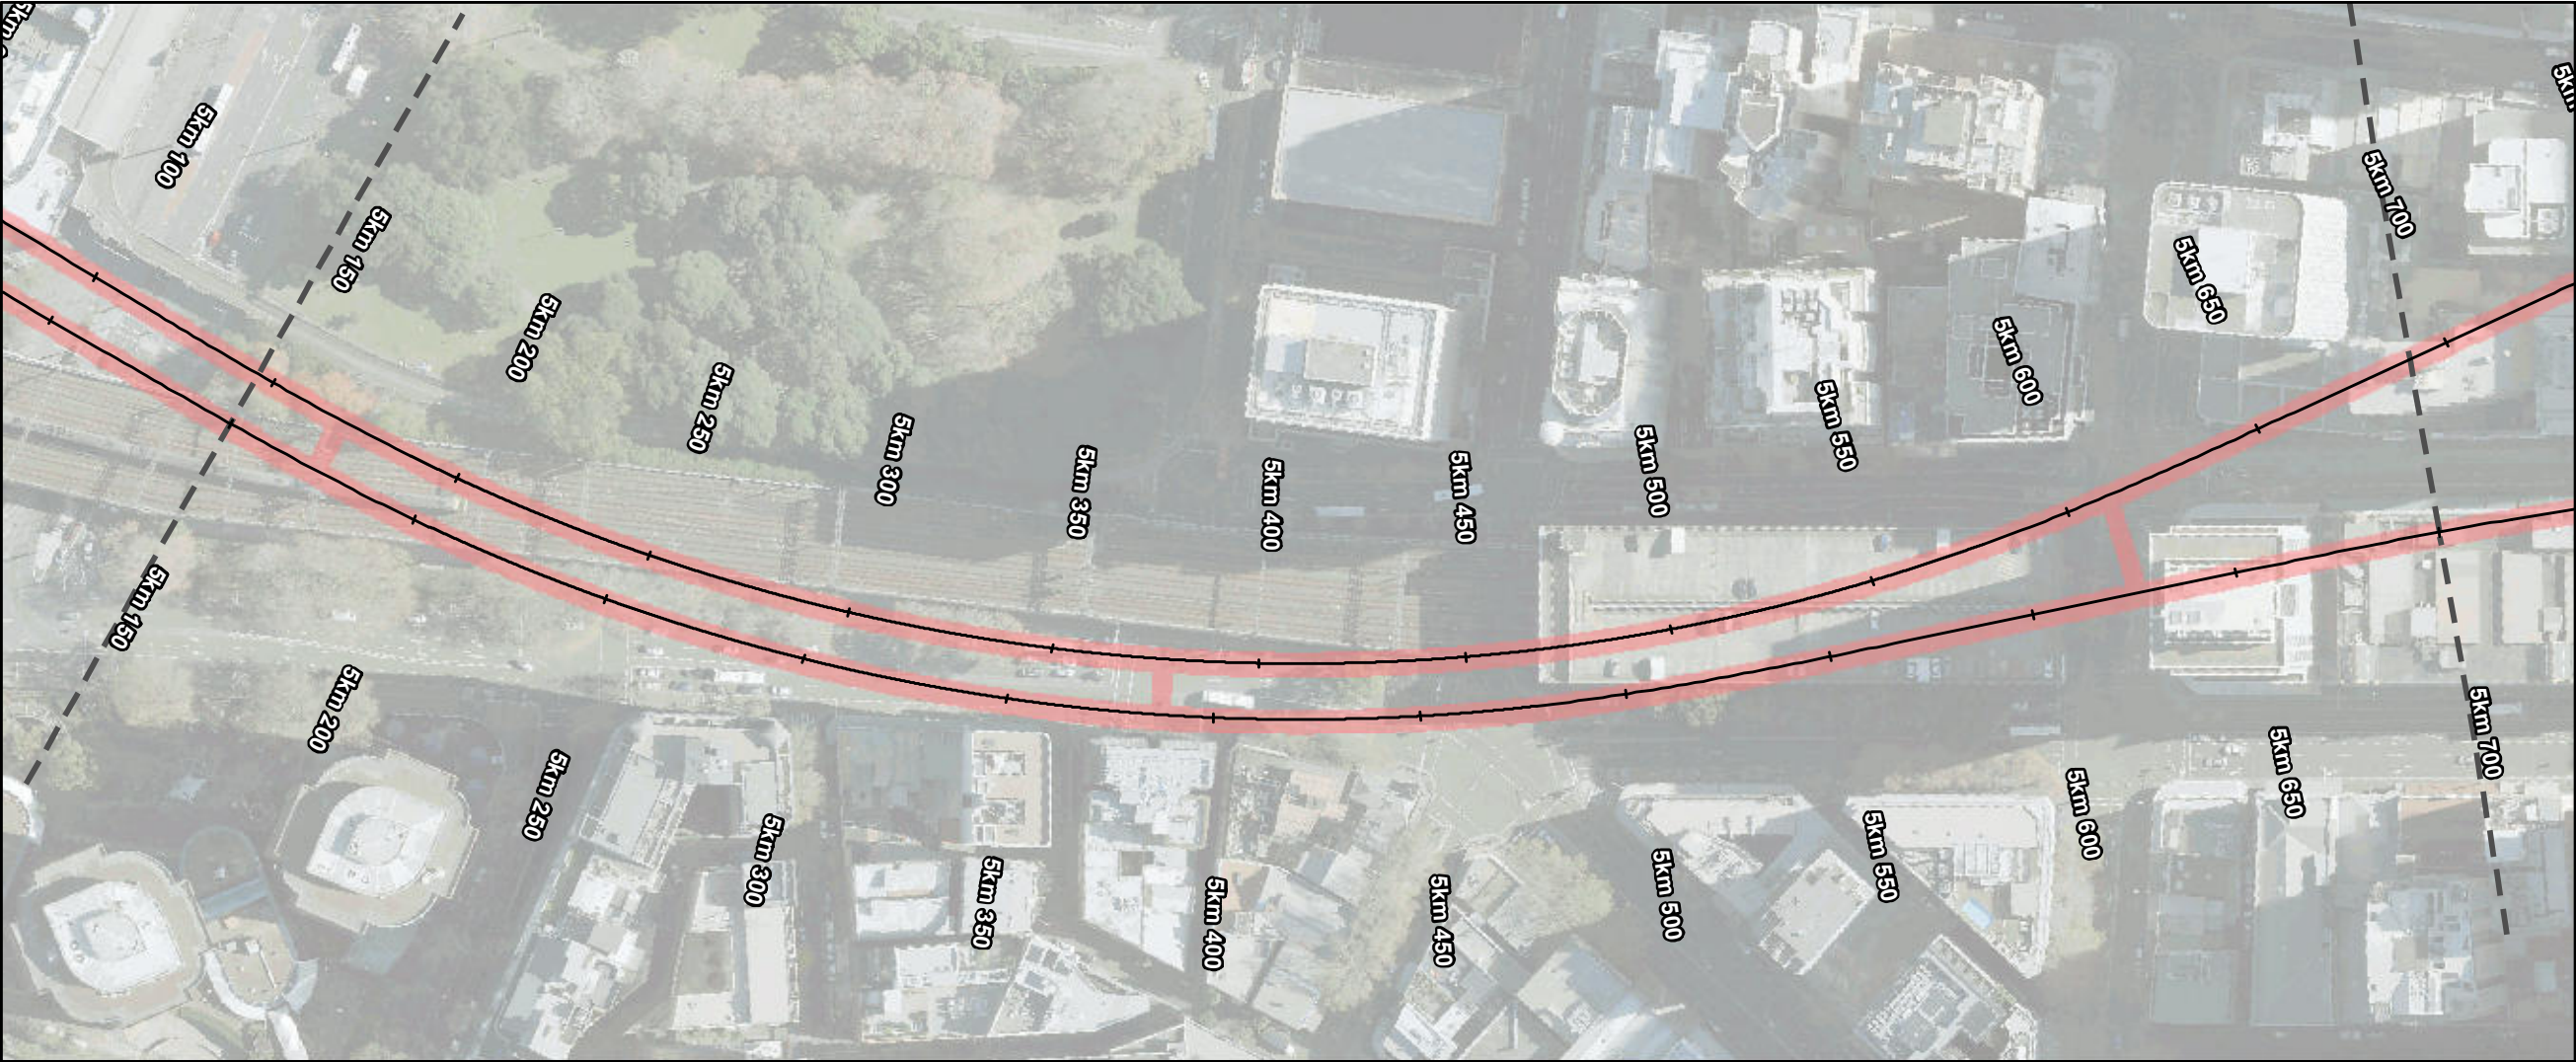

- Sydney Metro
- Track Alignment
- Station Structures
- EPL Premise Area

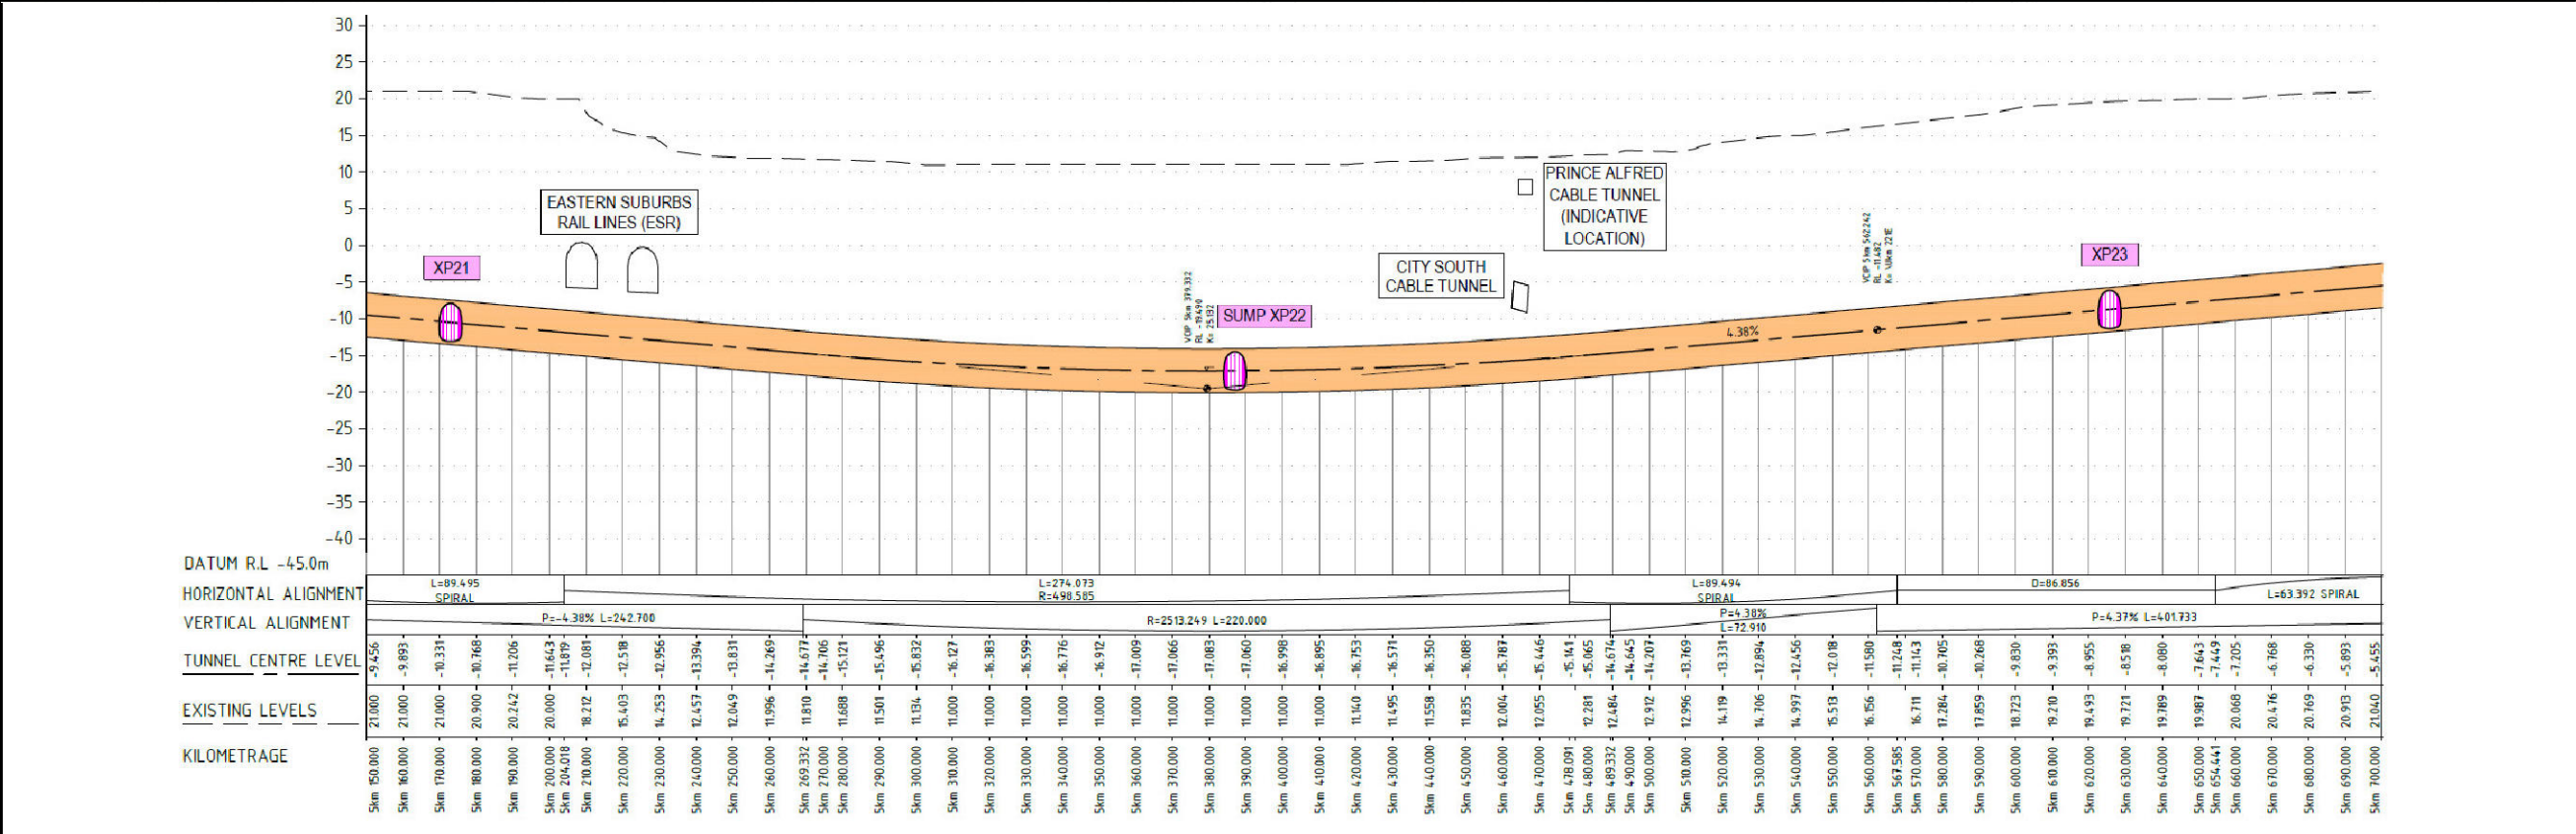


Rev	Description	Date
B	Modification of EPL Premise Area	24/07/2020
A	Premise Boundary created	20/04/2020

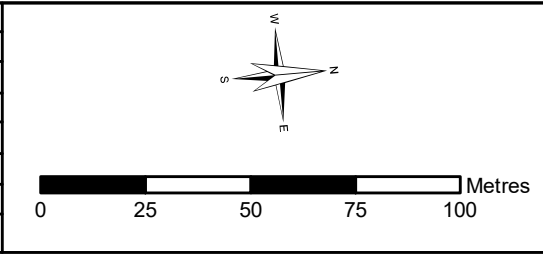


Status	FOR CONSTRUCTION		
Designed By	PB	Drawn	GIS
Coordinate System	MGA ZONE 56	Date Printed	30/10/2023
Height Datum	AHD	Date Issued	30/10/2023
Filename:	CH 5km 153 - Rev 53.mxd		


Subsurface EPL Premises Map					
CH: 5km 150m - 5km 700m (Page 11 of 30)					
Project Number	Location	Discipline	Type	Document Number	Rev
SMCSWLWC-SYC	CSW	EM	GRA	003847	53

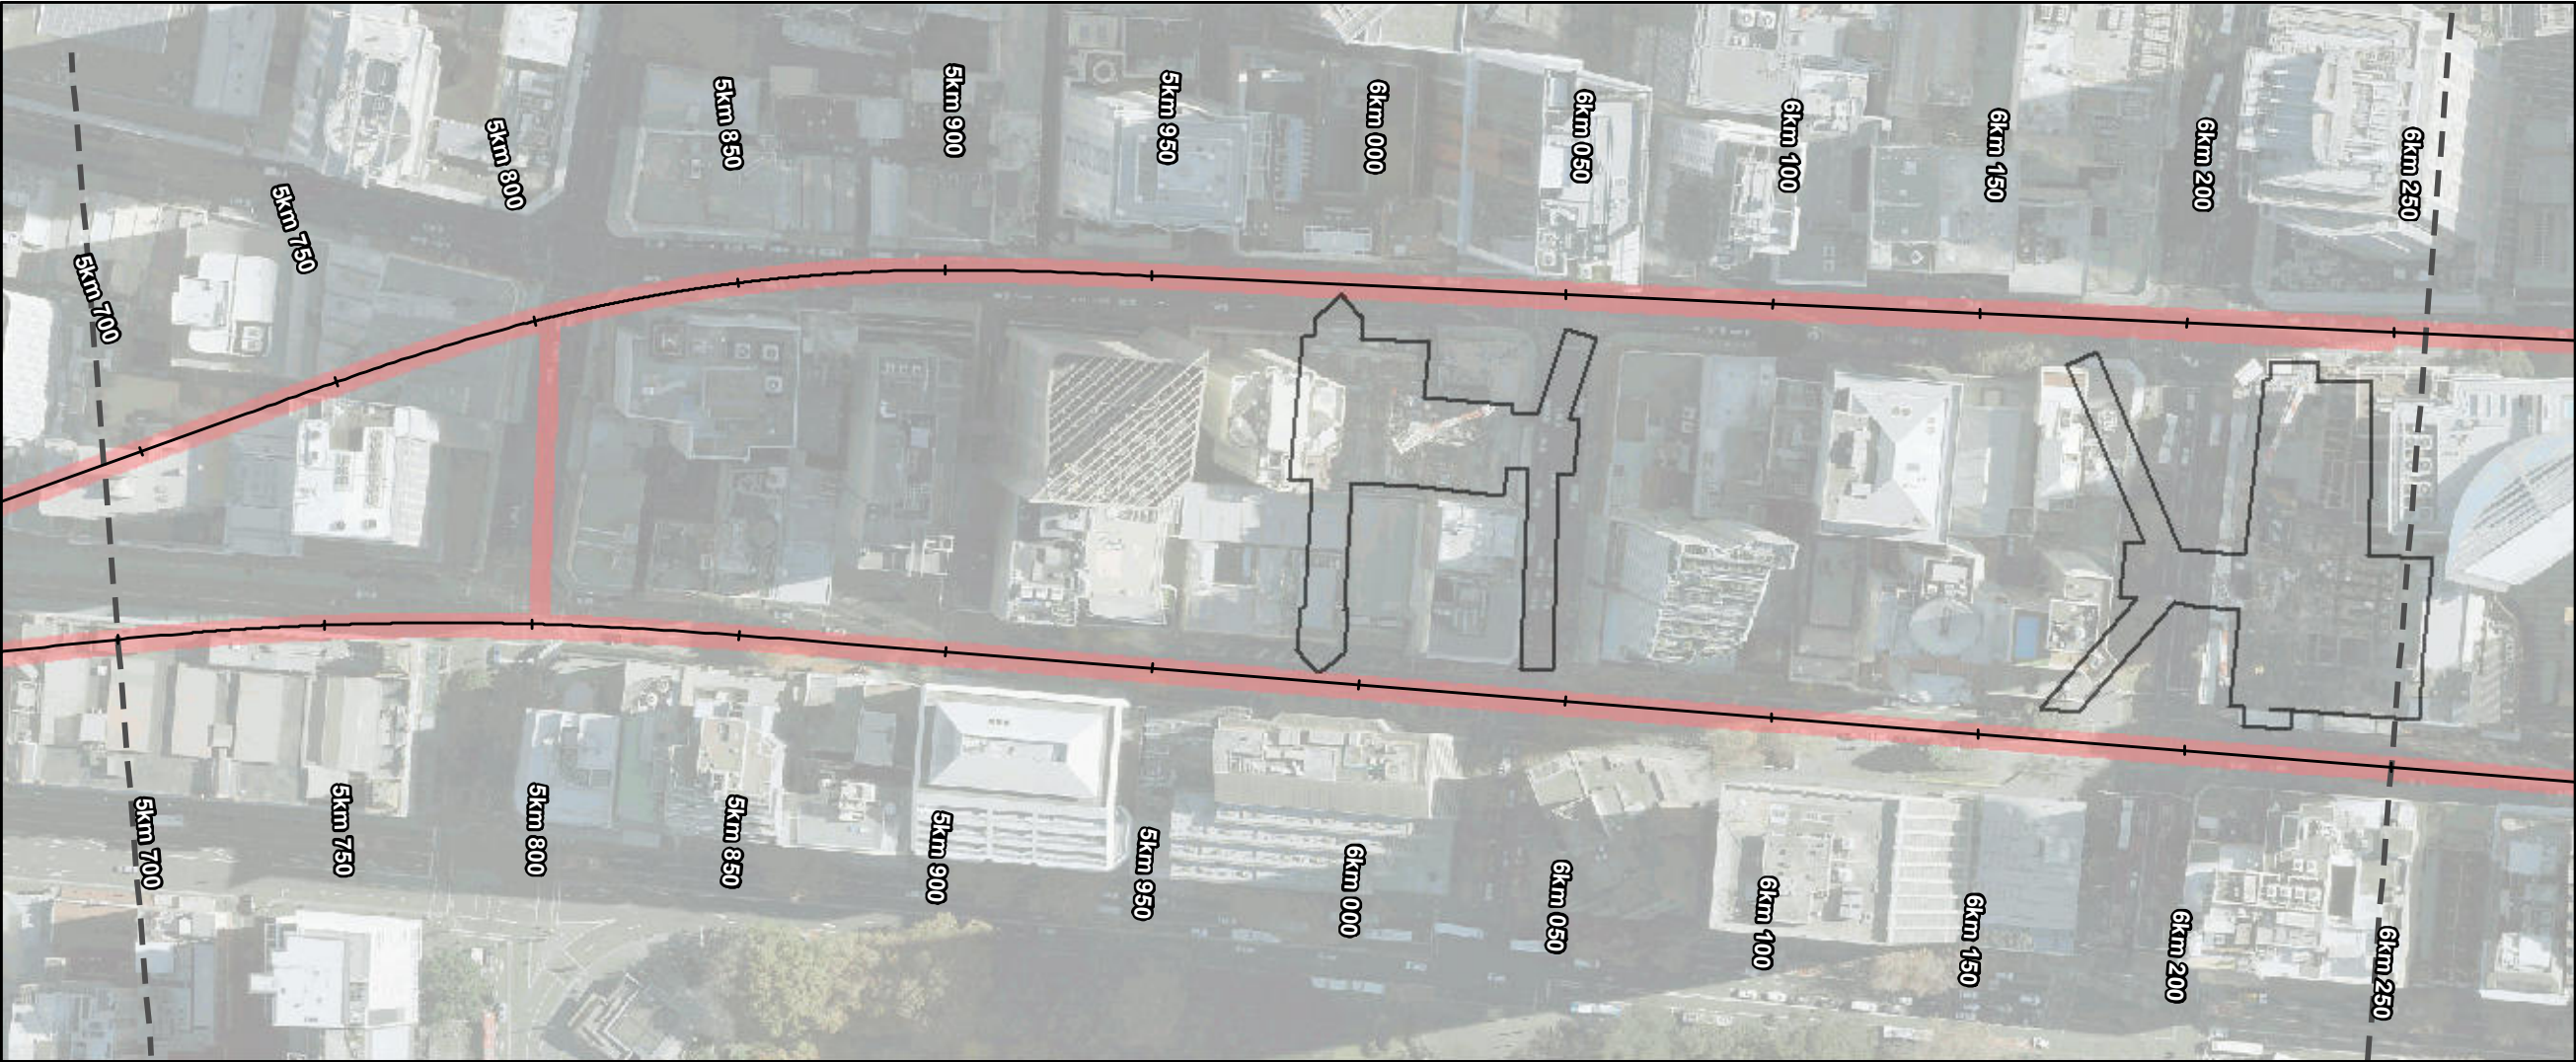

- Sydney Metro
- Track Alignment
- Station Structures
- EPL Premise Area

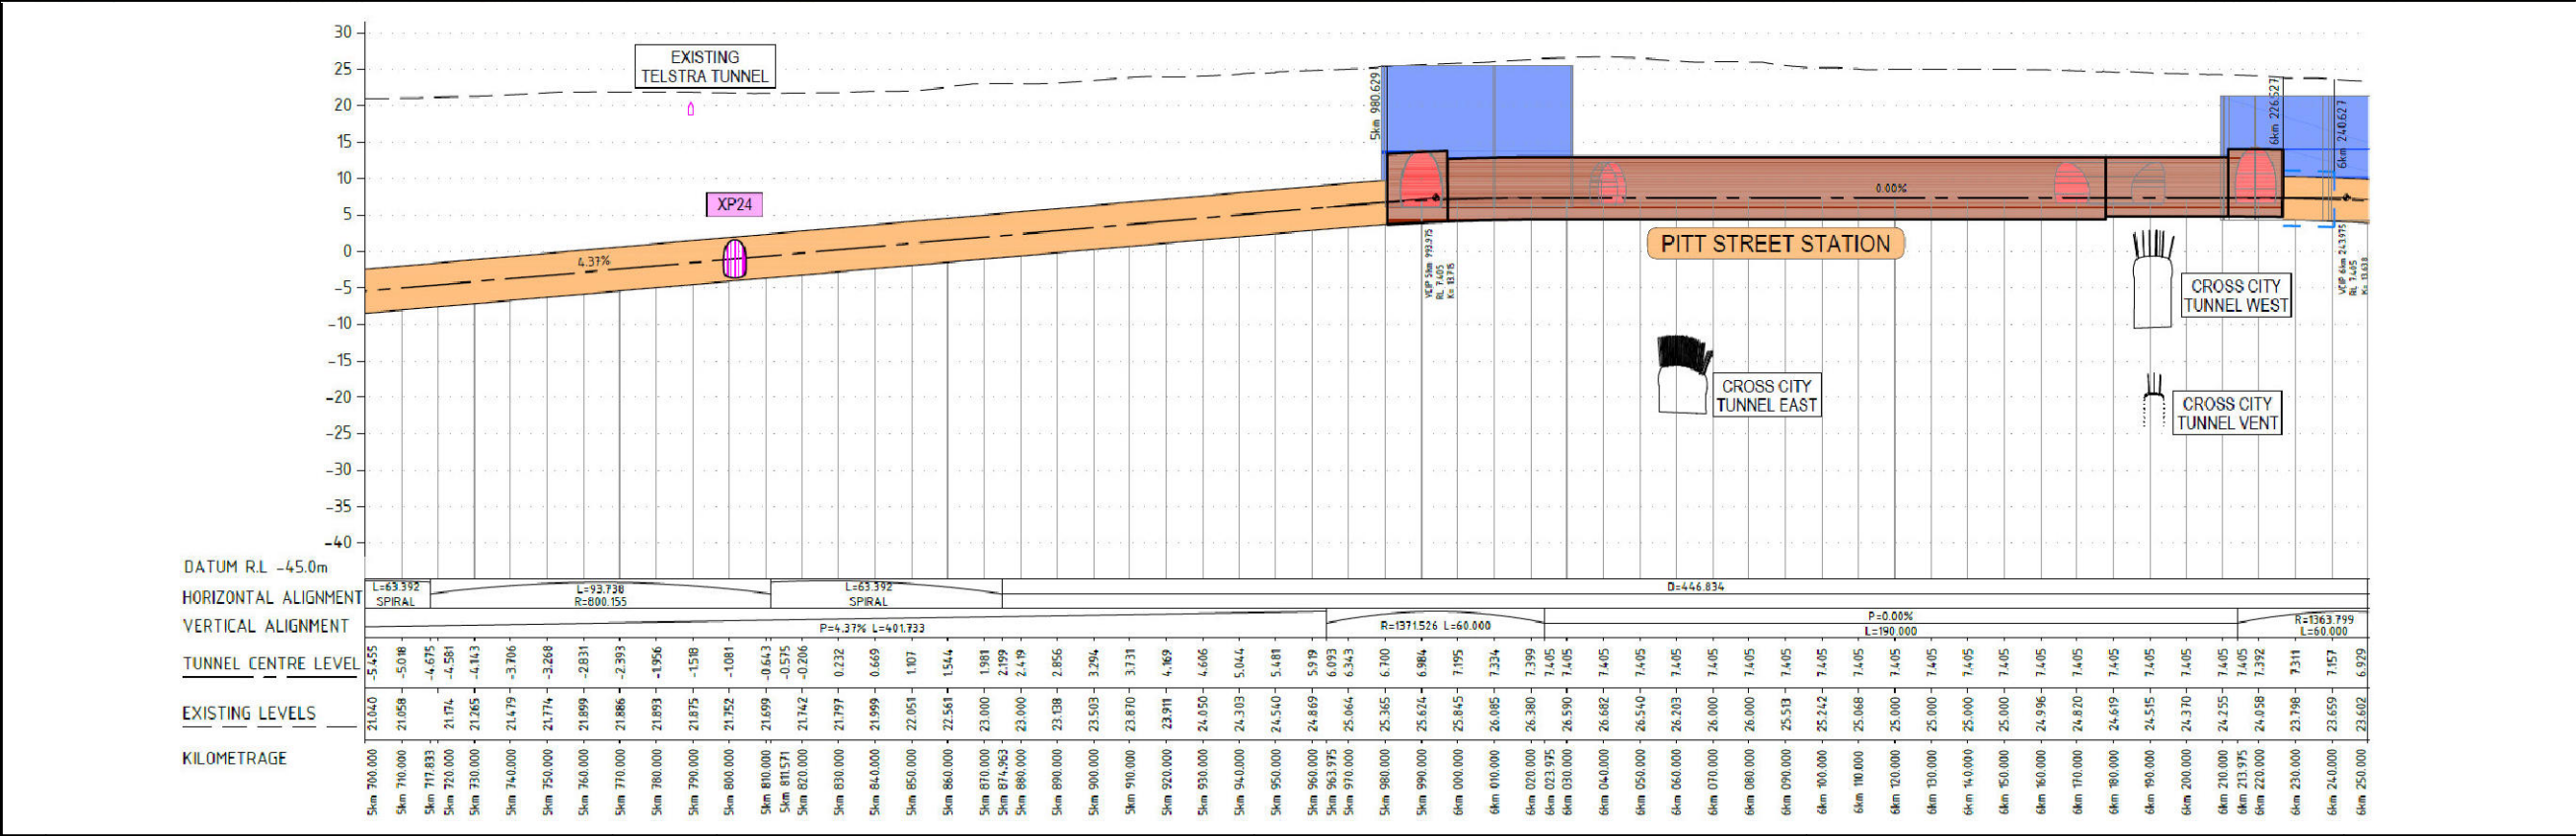


Rev	Description	Date
C	Modification of EPL Premise Area	15/01/2021
B	Modification of EPL Premise Area	24/07/2020
A	Premise Boundary created	20/04/2020

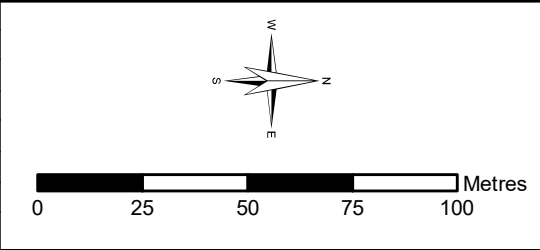


Status	FOR CONSTRUCTION		
Designed By	PB	Drawn	GIS
Coordinate System	MGA ZONE 56	Date Printed	30/10/2023
Height Datum	AHD	Date Issued	30/10/2023
Filename:	CH 5km 700 - Rev 53.mxd		


Subsurface EPL Premises Map					
CH: 5km 700m - 6km 250m (Page 12 of 30)					
Project Number	Location	Discipline	Type	Document Number	Rev
SMCSWLWC-SYC	CSW	EM	GRA	003847	53

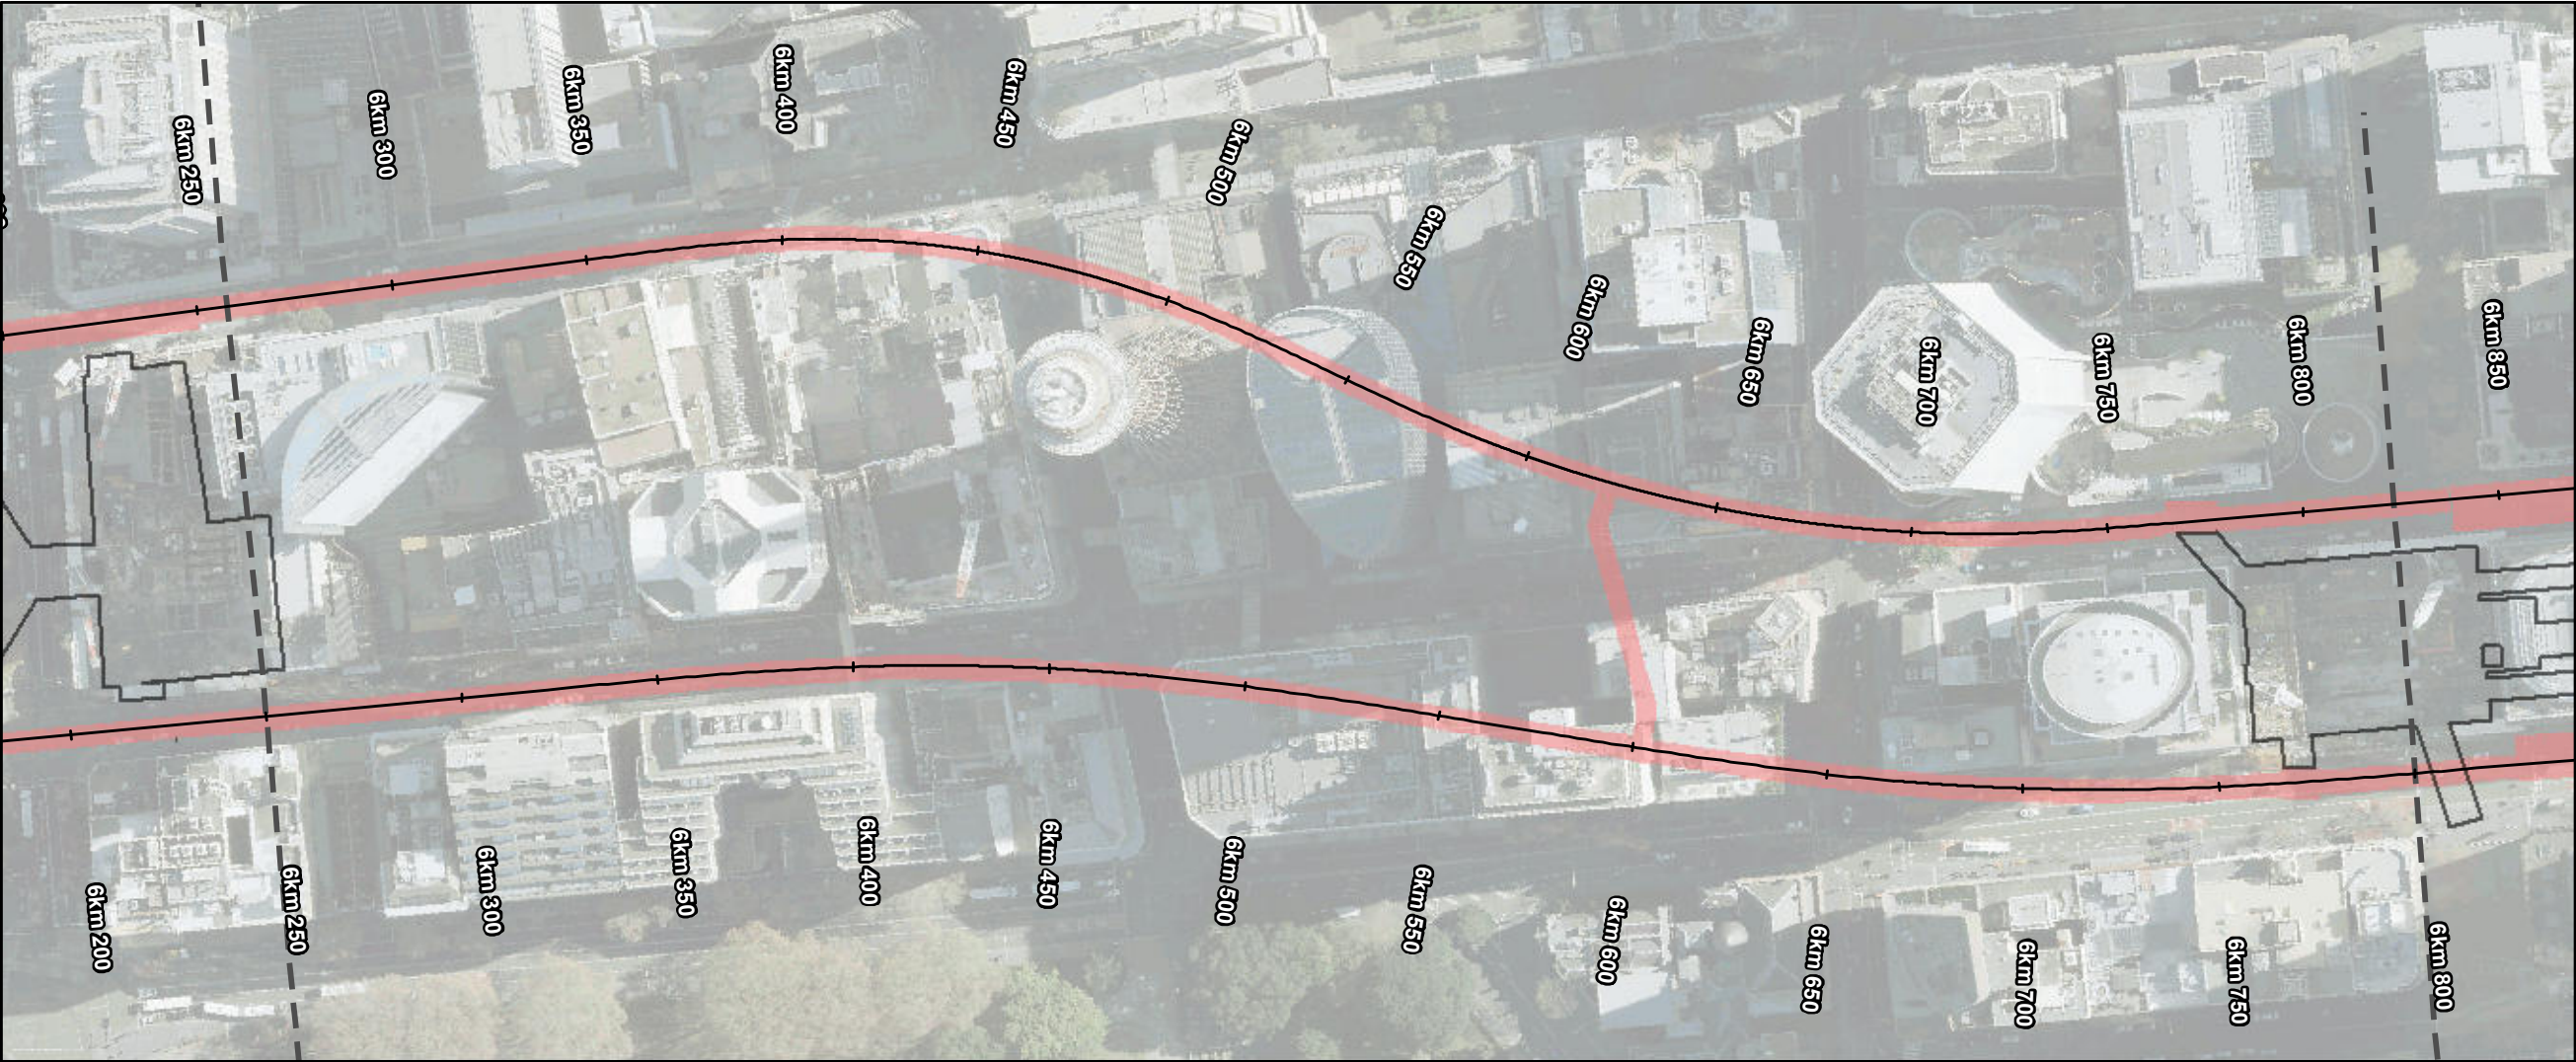

- Sydney Metro
- Track Alignment
- Station Structures
- EPL Premise Area
- Not Premised

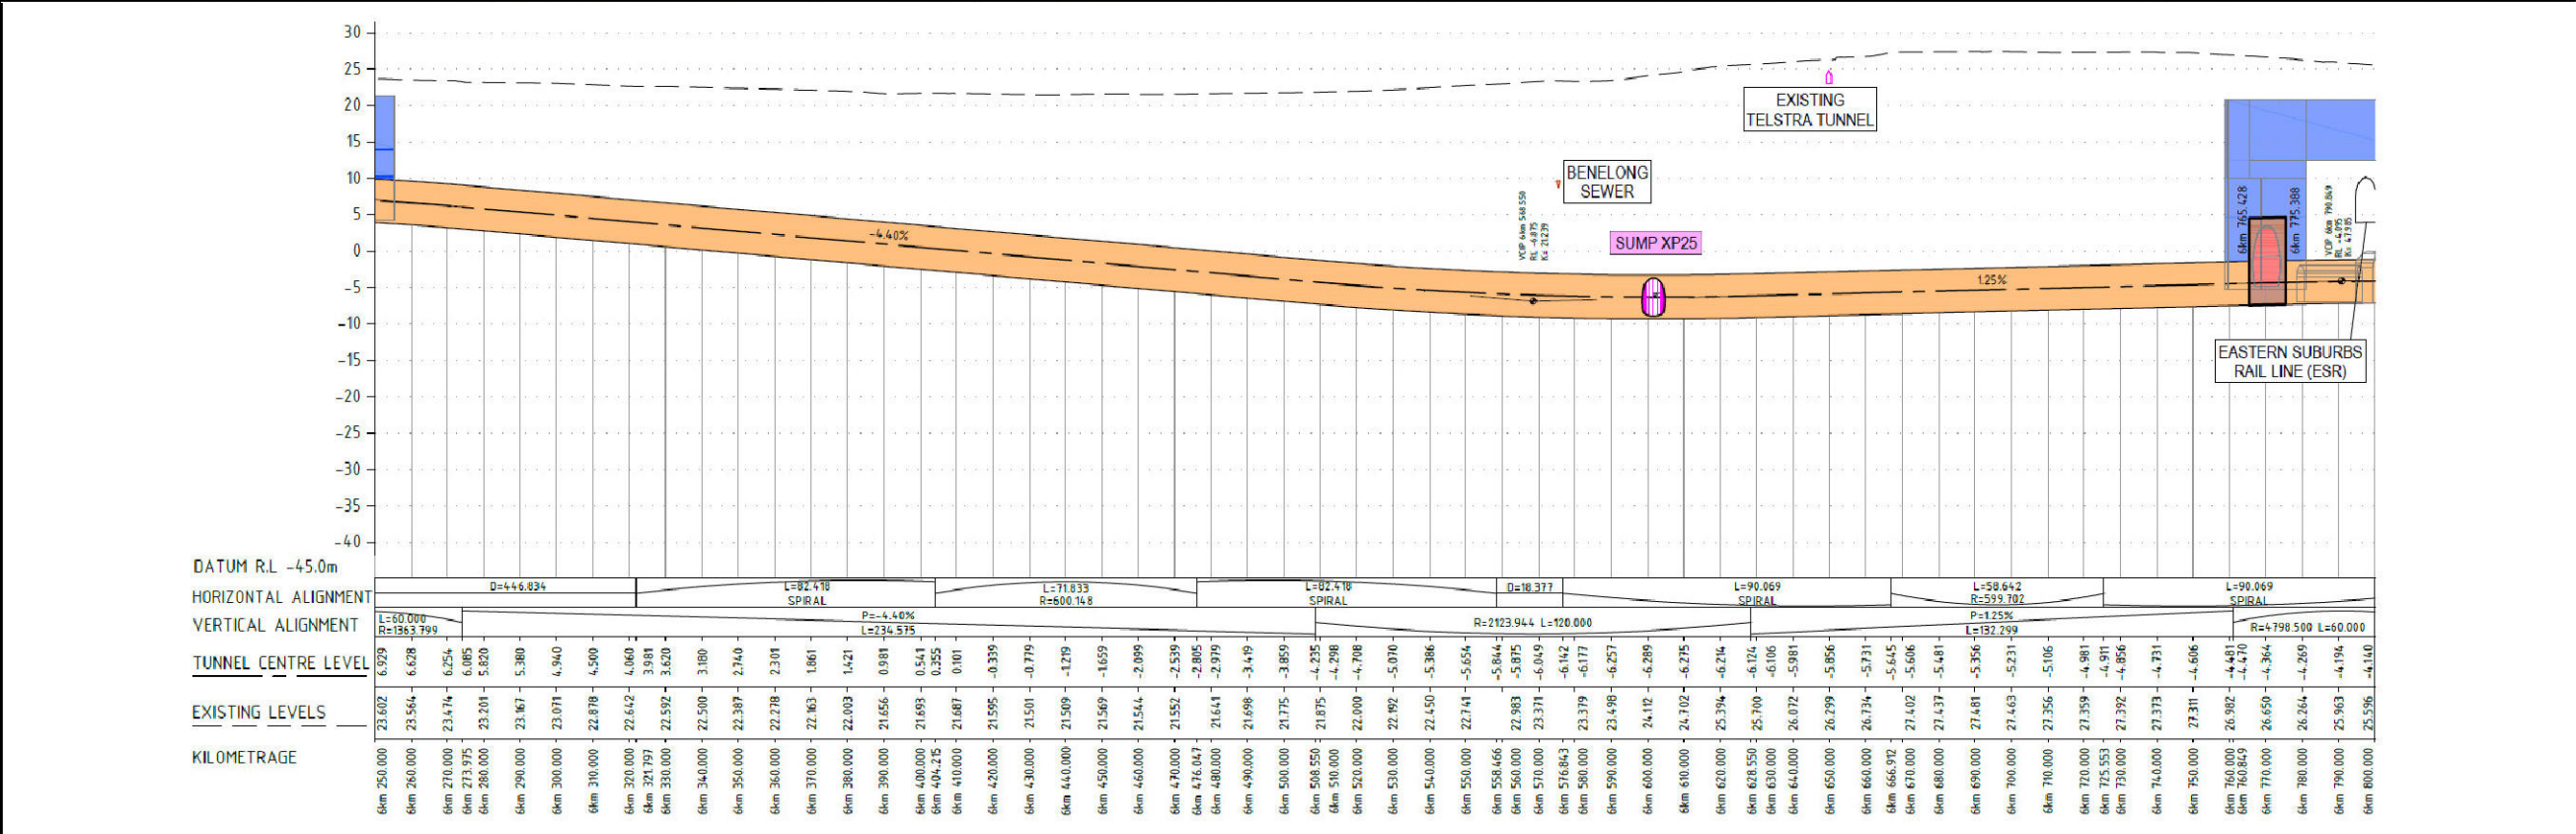


Rev	Description	Date
C	Modification of EPL Premise Area	02/05/2022
B	Modification of EPL Premise Area	15/01/2021
A	Premise Boundary created	20/04/2020

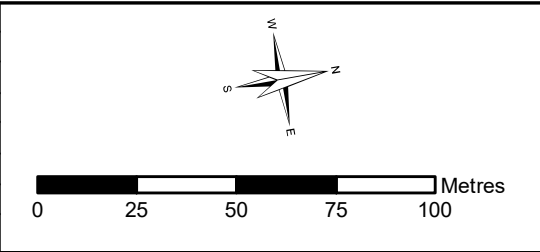


Status	FOR CONSTRUCTION		
Designed By	PB	Drawn	GIS
Coordinate System	MGA ZONE 56	Date Printed	30/10/2023
Height Datum	AHD	Date Issued	30/10/2023
Filename:	CH 6km 253 - Rev 53.mxd		


Subsurface EPL Premises Map					
CH: 6km 250m - 6km 800m (Page 13 of 30)					
Project Number	Location	Discipline	Type	Document Number	Rev
SMCSWLWC-SYC	CSW	EM	GRA	003847	53

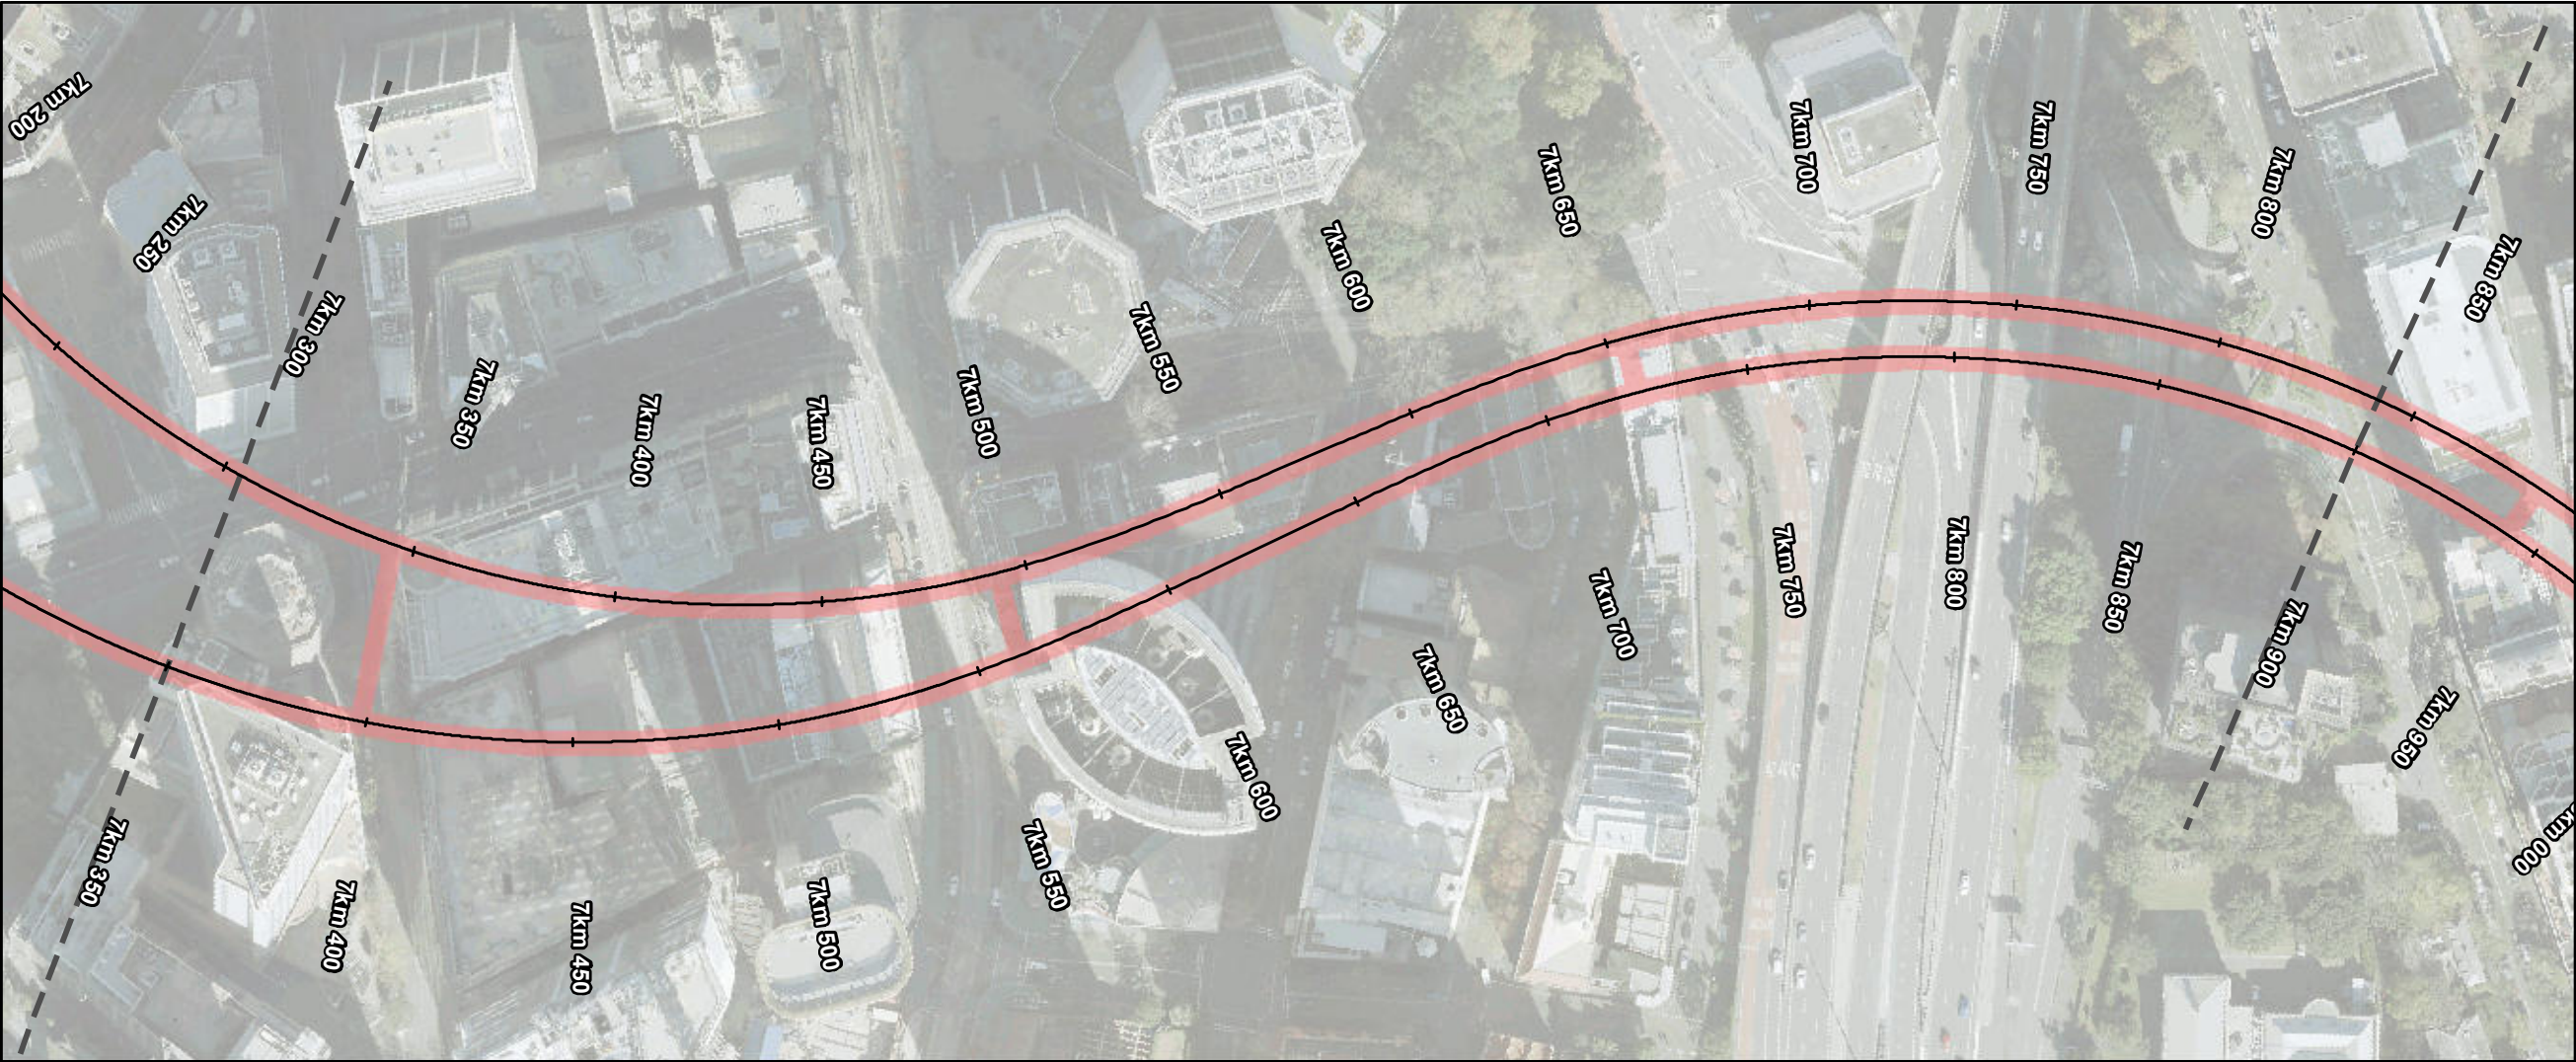

- Sydney Metro
- Track Alignment
- Station Structures
- EPL Premise Area
- Not Premised

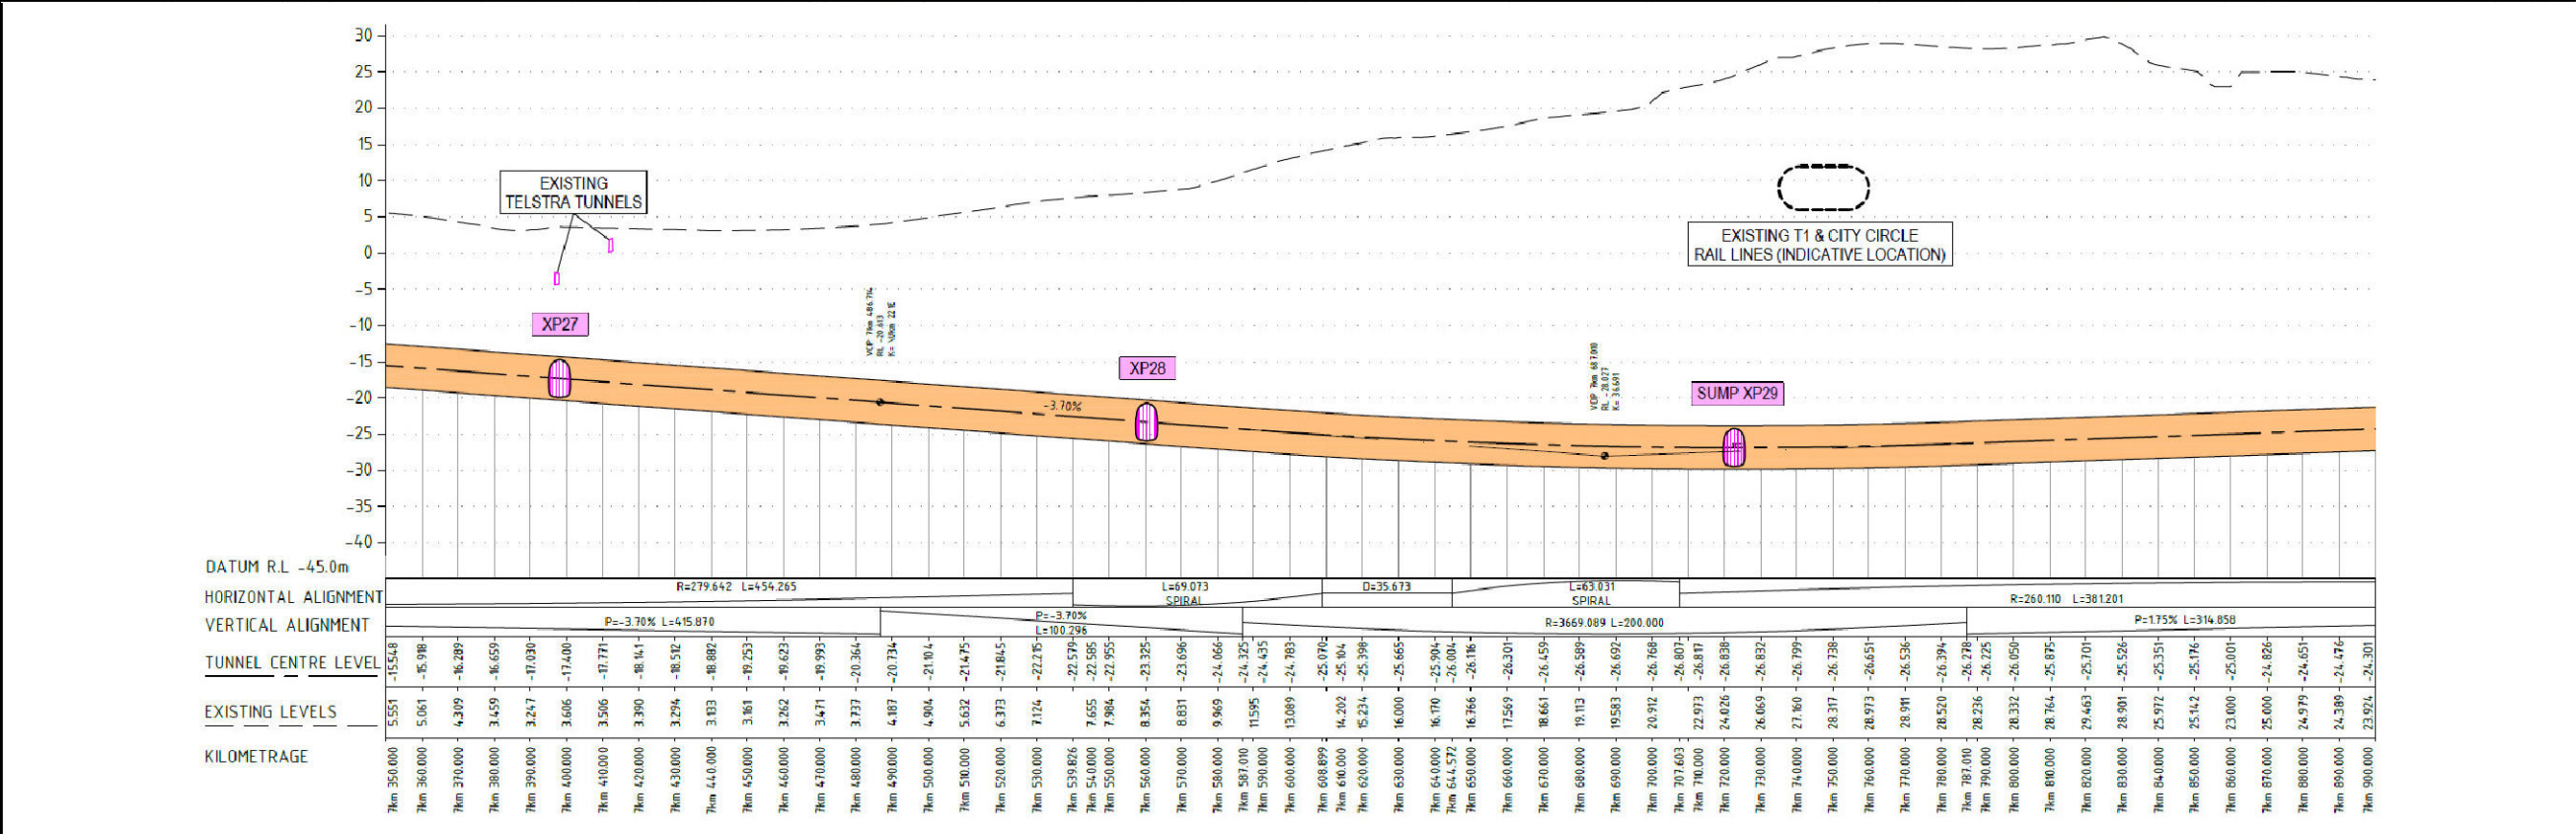

A	Premise Boundary created	20/04/2020
Rev	Description	Date

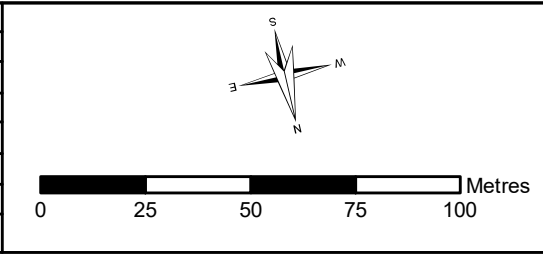


Status	FOR CONSTRUCTION		
Designed By	PB	Drawn	GIS
Coordinate System	MGA ZONE 56	Date Printed	30/10/2023
Height Datum	AHD	Date Issued	30/10/2023
Filename:	CH 7km 530 - Rev 53.mxd		


Subsurface EPL Premises Map					
CH: 7km 350m - 7km 900m (Page 15 of 30)					
Project Number	Location	Discipline	Type	Document Number	Rev
SMCSWLWC-SYC	CSW	EM	GRA	003847	53



- Sydney Metro
- Track Alignment
- Station Structures
- EPL Premise Area
- Not Premised

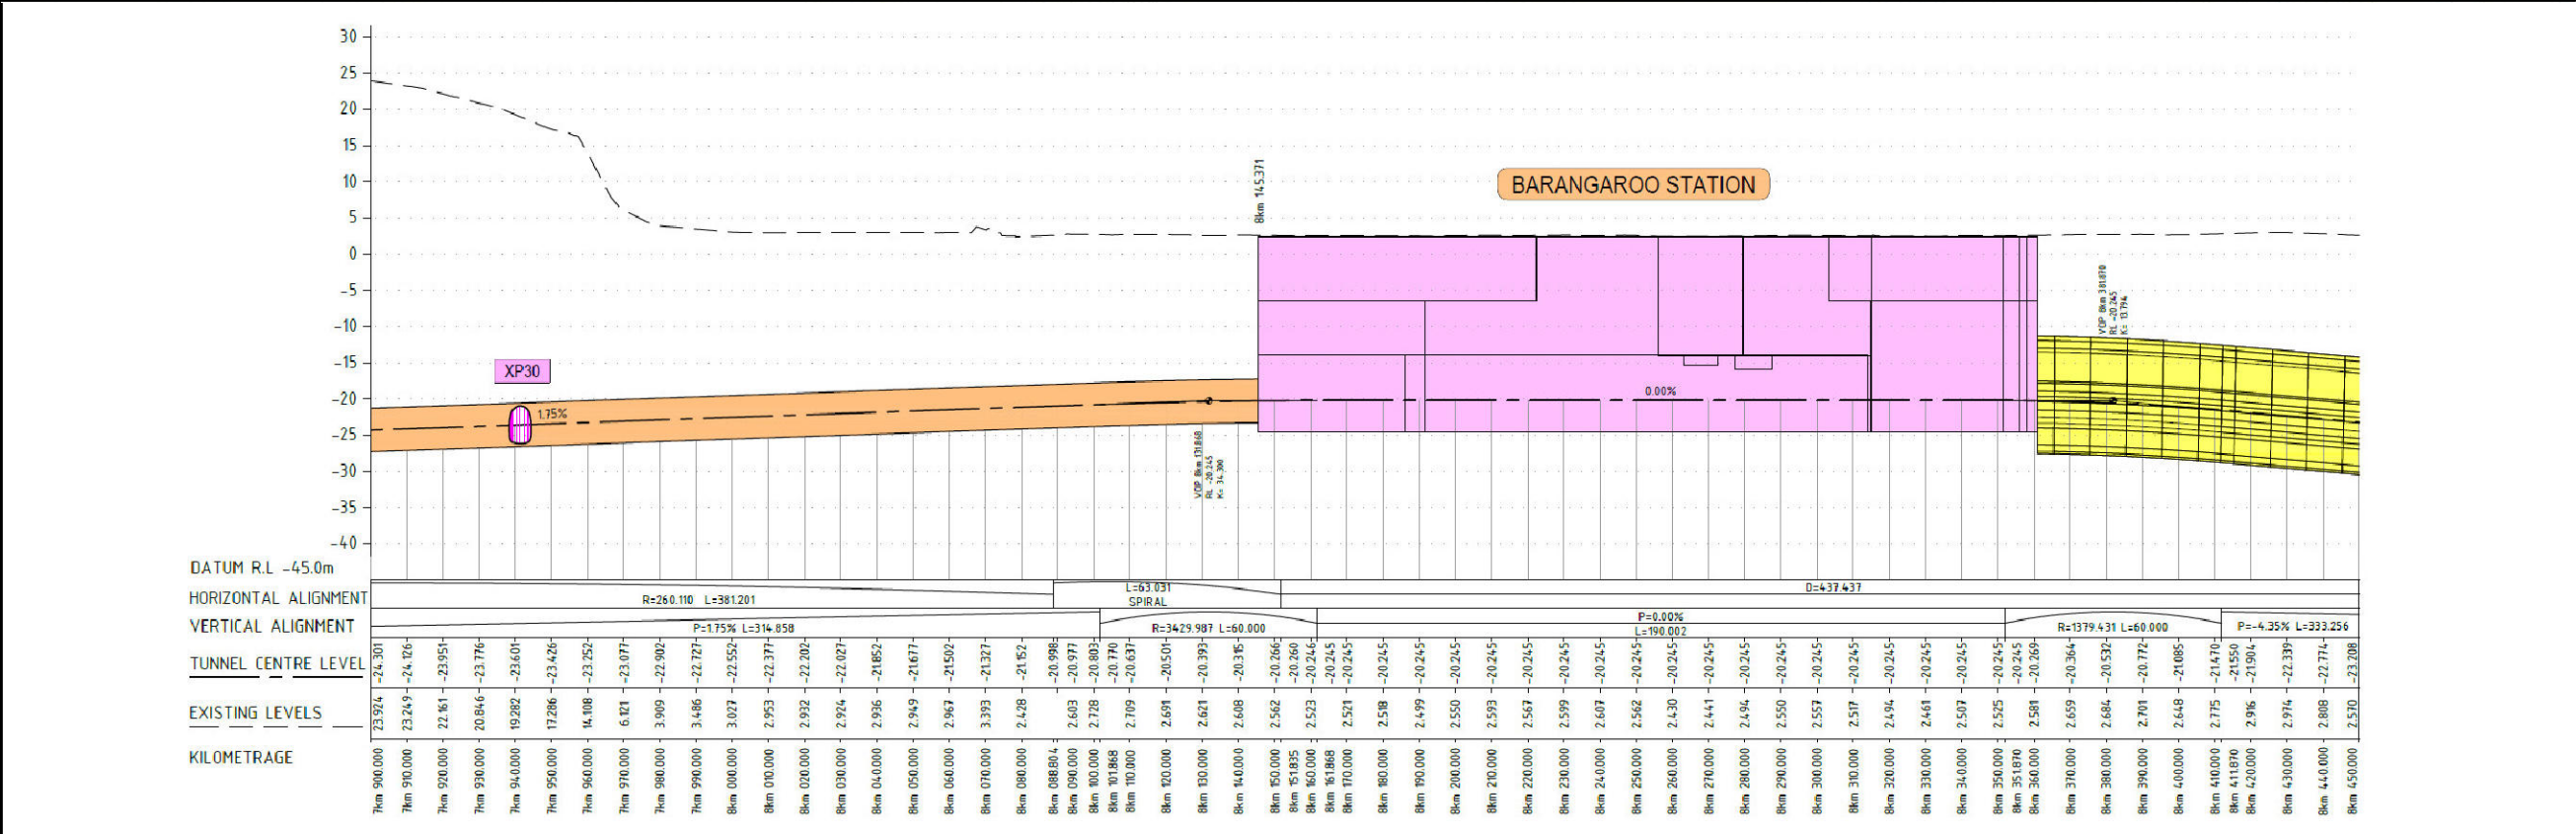


C	Premise boundary modification	10/01/2023
B	Premise boundary modification	07/02/2022
A	Premise Boundary created	20/04/2020
Rev	Description	Date

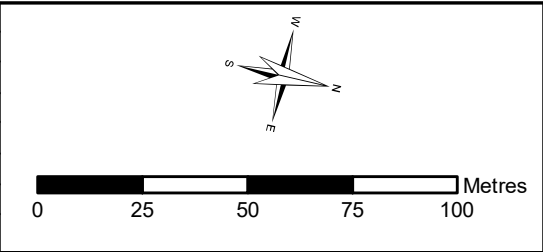


Status	FOR CONSTRUCTION		
Designed By	PB	Drawn	GIS
Coordinate System	MGA ZONE 56	Date Printed	30/10/2023
Height Datum	AHD	Date Issued	30/10/2023
Filename:	CH 7km 900 - Rev 53.mxd		


Subsurface EPL Premises Map					
CH: 7km 900m - 8km 450m (Page 16 of 30)					
Project Number	Location	Discipline	Type	Document Number	Rev
SMCSWLWC-SYC	CSW	EM	GRA	003847	53

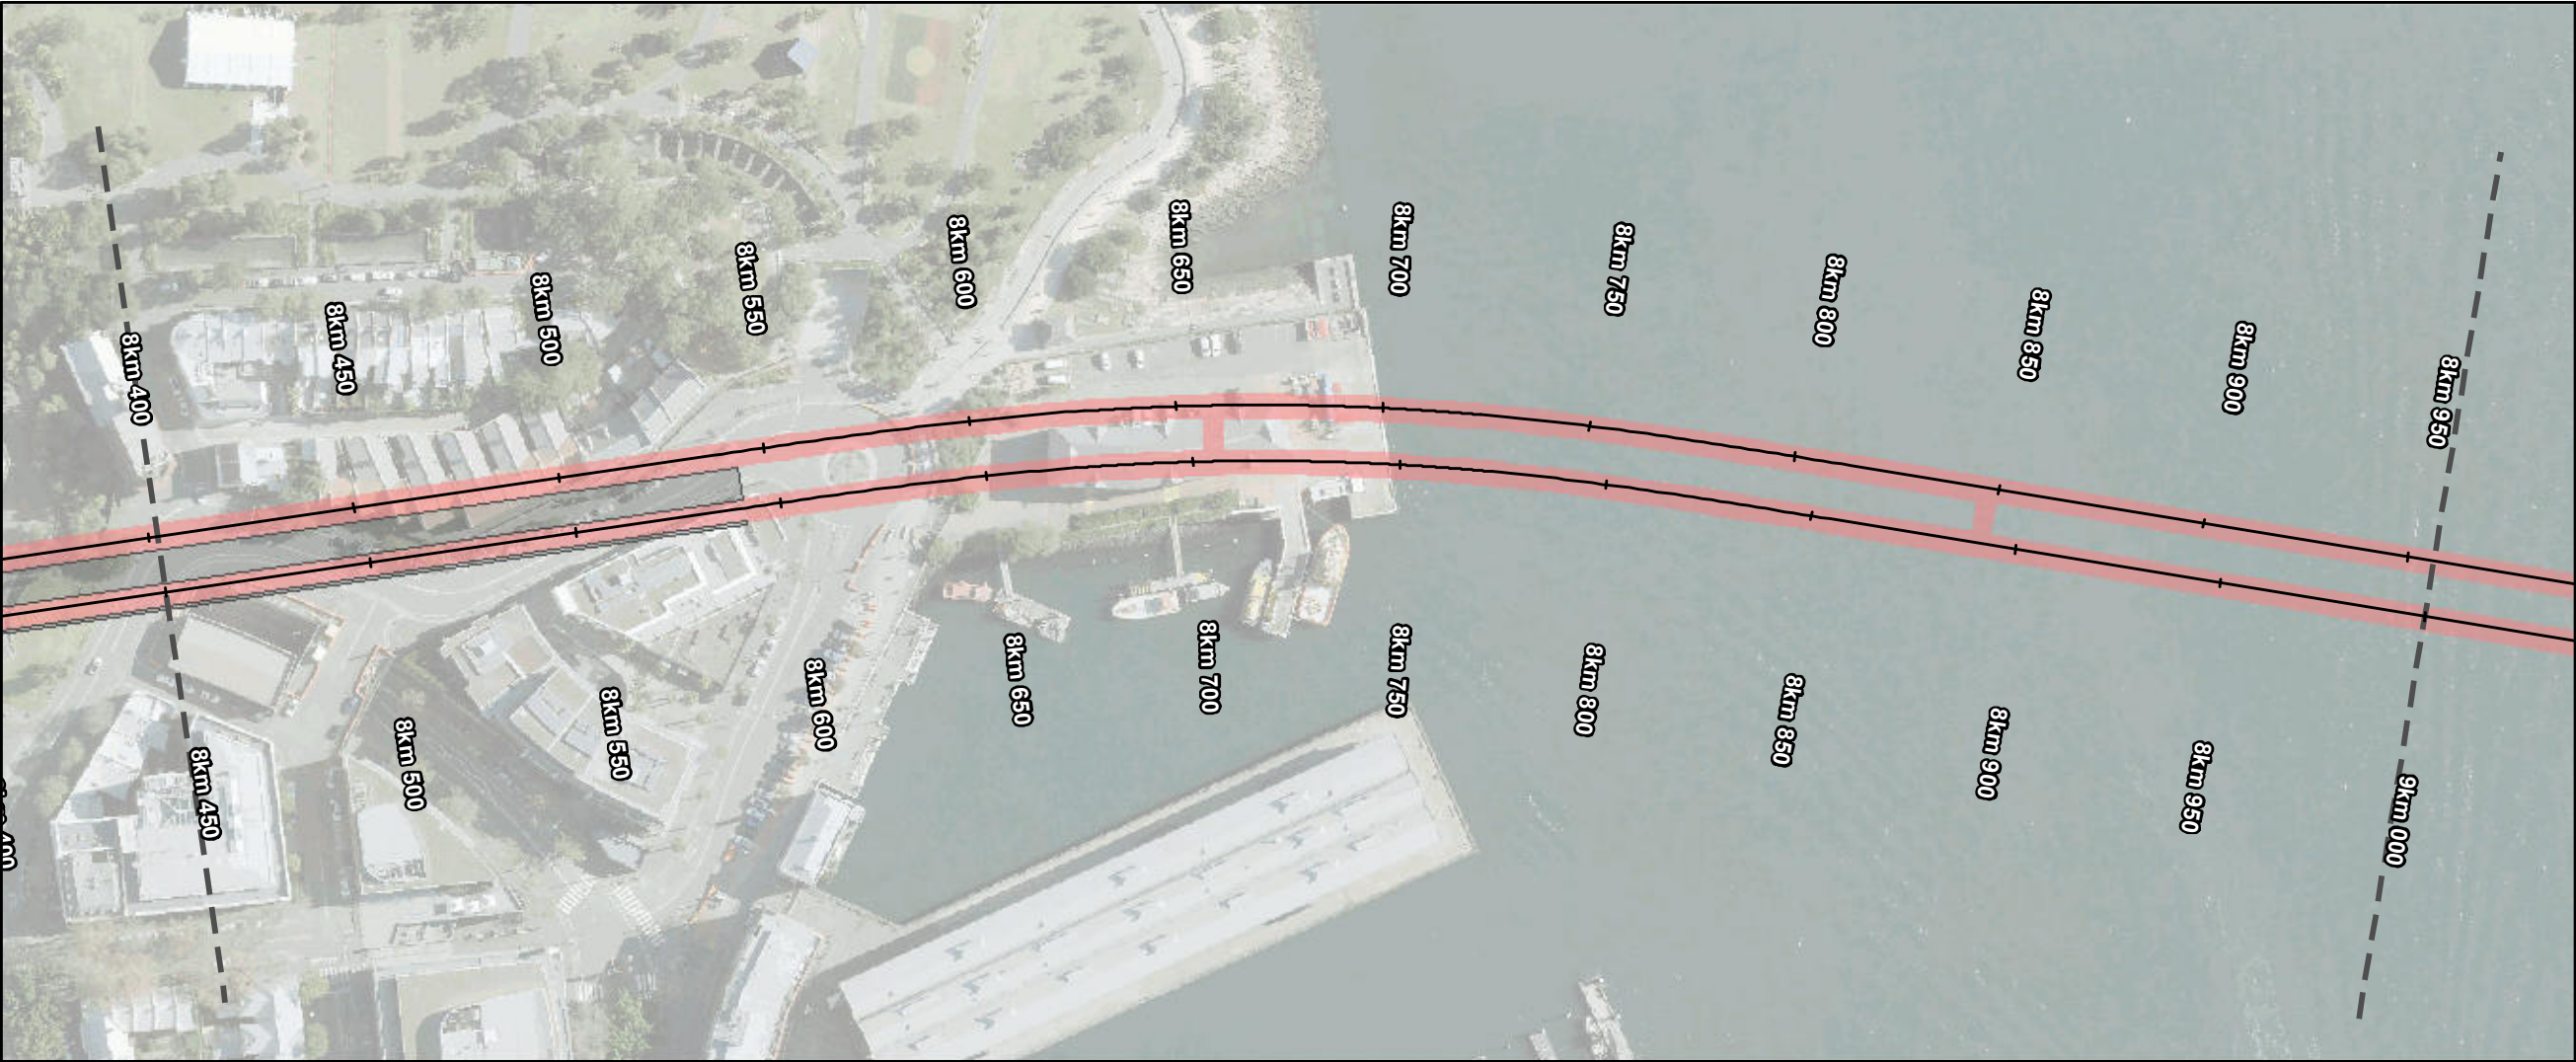

- Sydney Metro
- Track Alignment
- Station Structures
- EPL Premise Area
- Not Premised

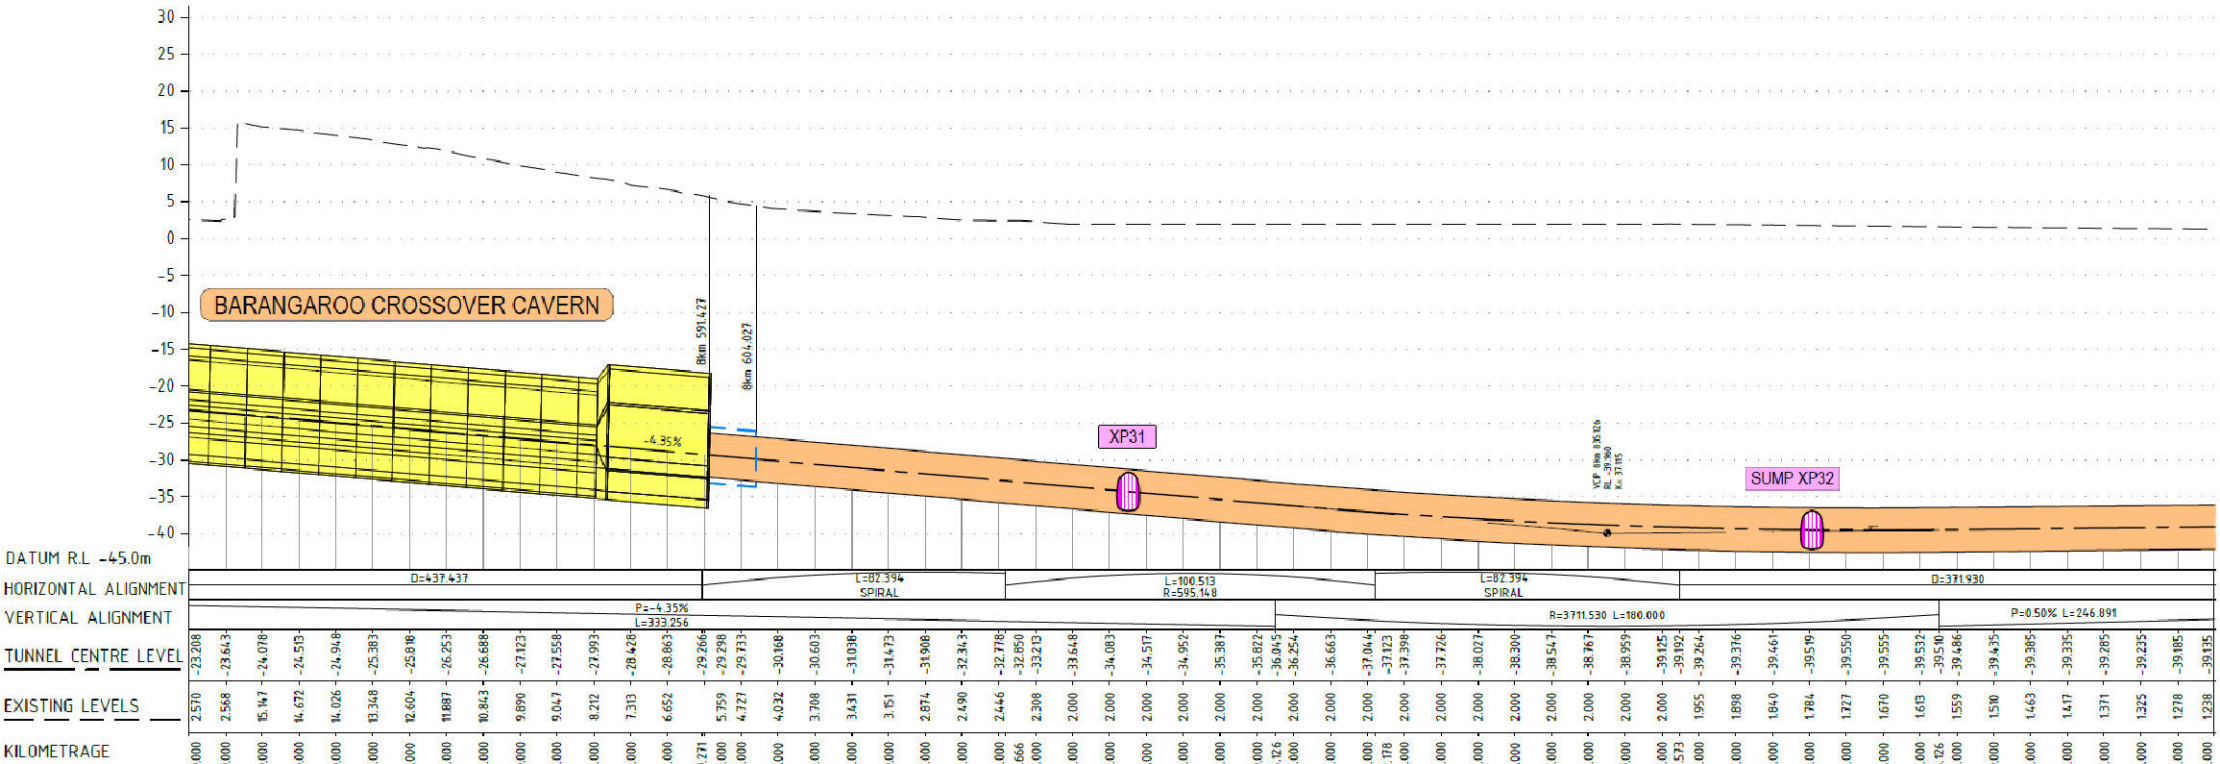


Rev	Description	Date
D	Premise Boundary modification	10/01/2023
C	Premise Boundary modification	07/02/2022
B	Premise Boundary modification	30/10/2020
A	Premise Boundary created	20/04/2020

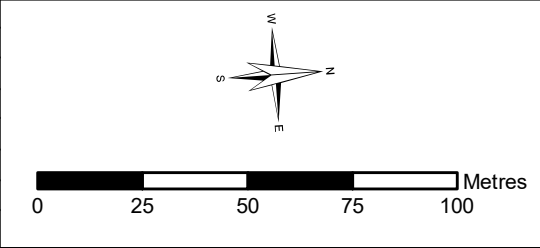


Status	FOR CONSTRUCTION		
Designed By	PB	Drawn	GIS
Coordinate System	MGA ZONE 56	Date Printed	30/10/2023
Height Datum	AHD	Date Issued	30/10/2023
Filename:	CH 8km 530 - Rev 53.mxd		


Subsurface EPL Premises Map					
CH: 8km 450m - 9km 000m (Page 17 of 30)					
Project Number	Location	Discipline	Type	Document Number	Rev
SMCSWLWC-SYC	CSW	EM	GRA	003847	53

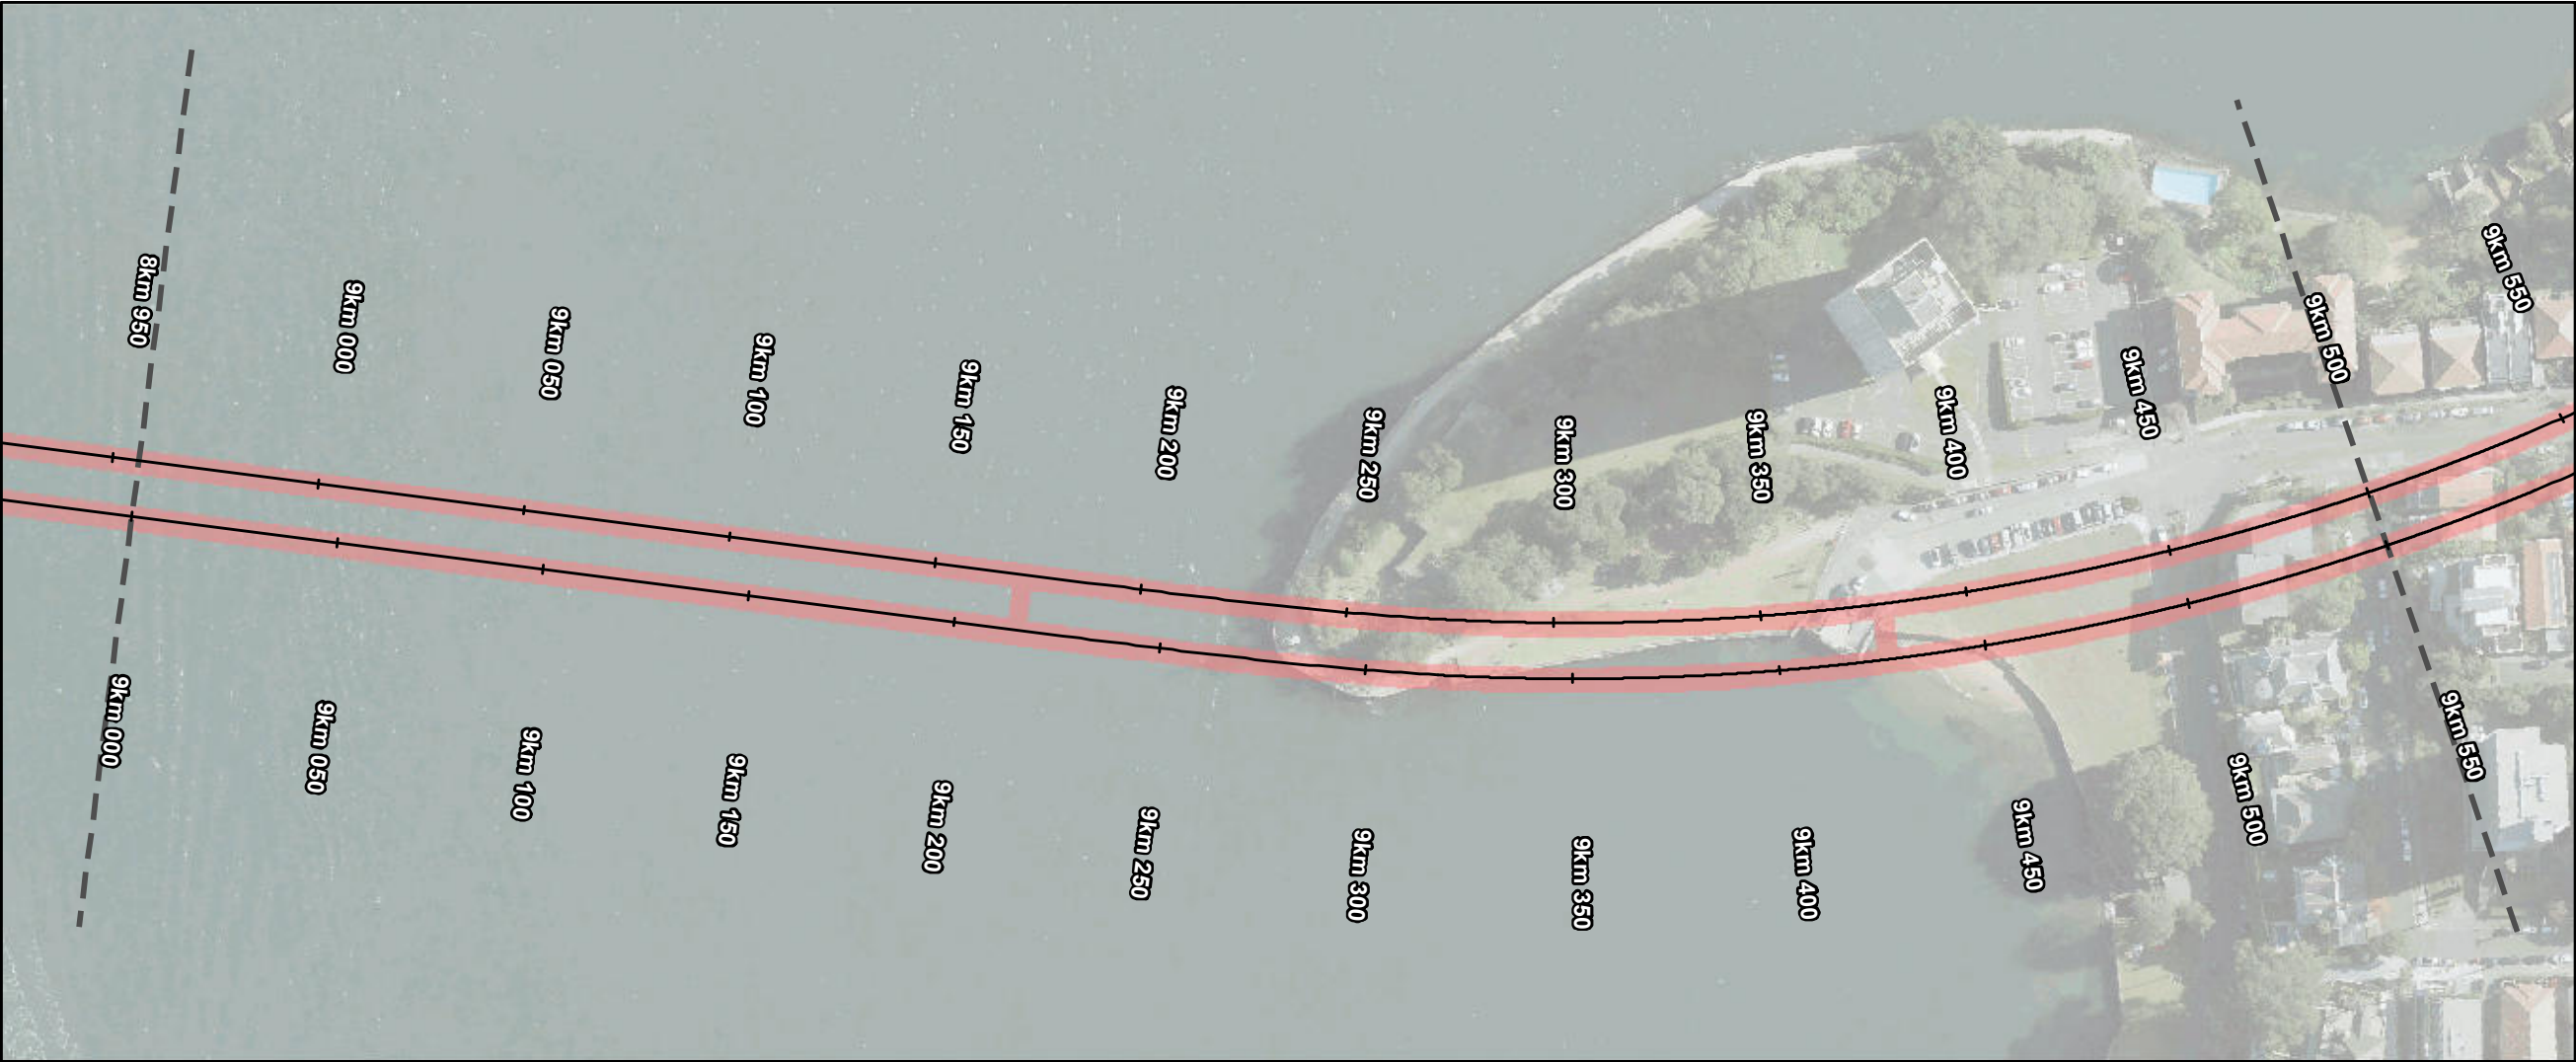

- Sydney Metro
- Track Alignment
- Station Structures
- EPL Premise Area

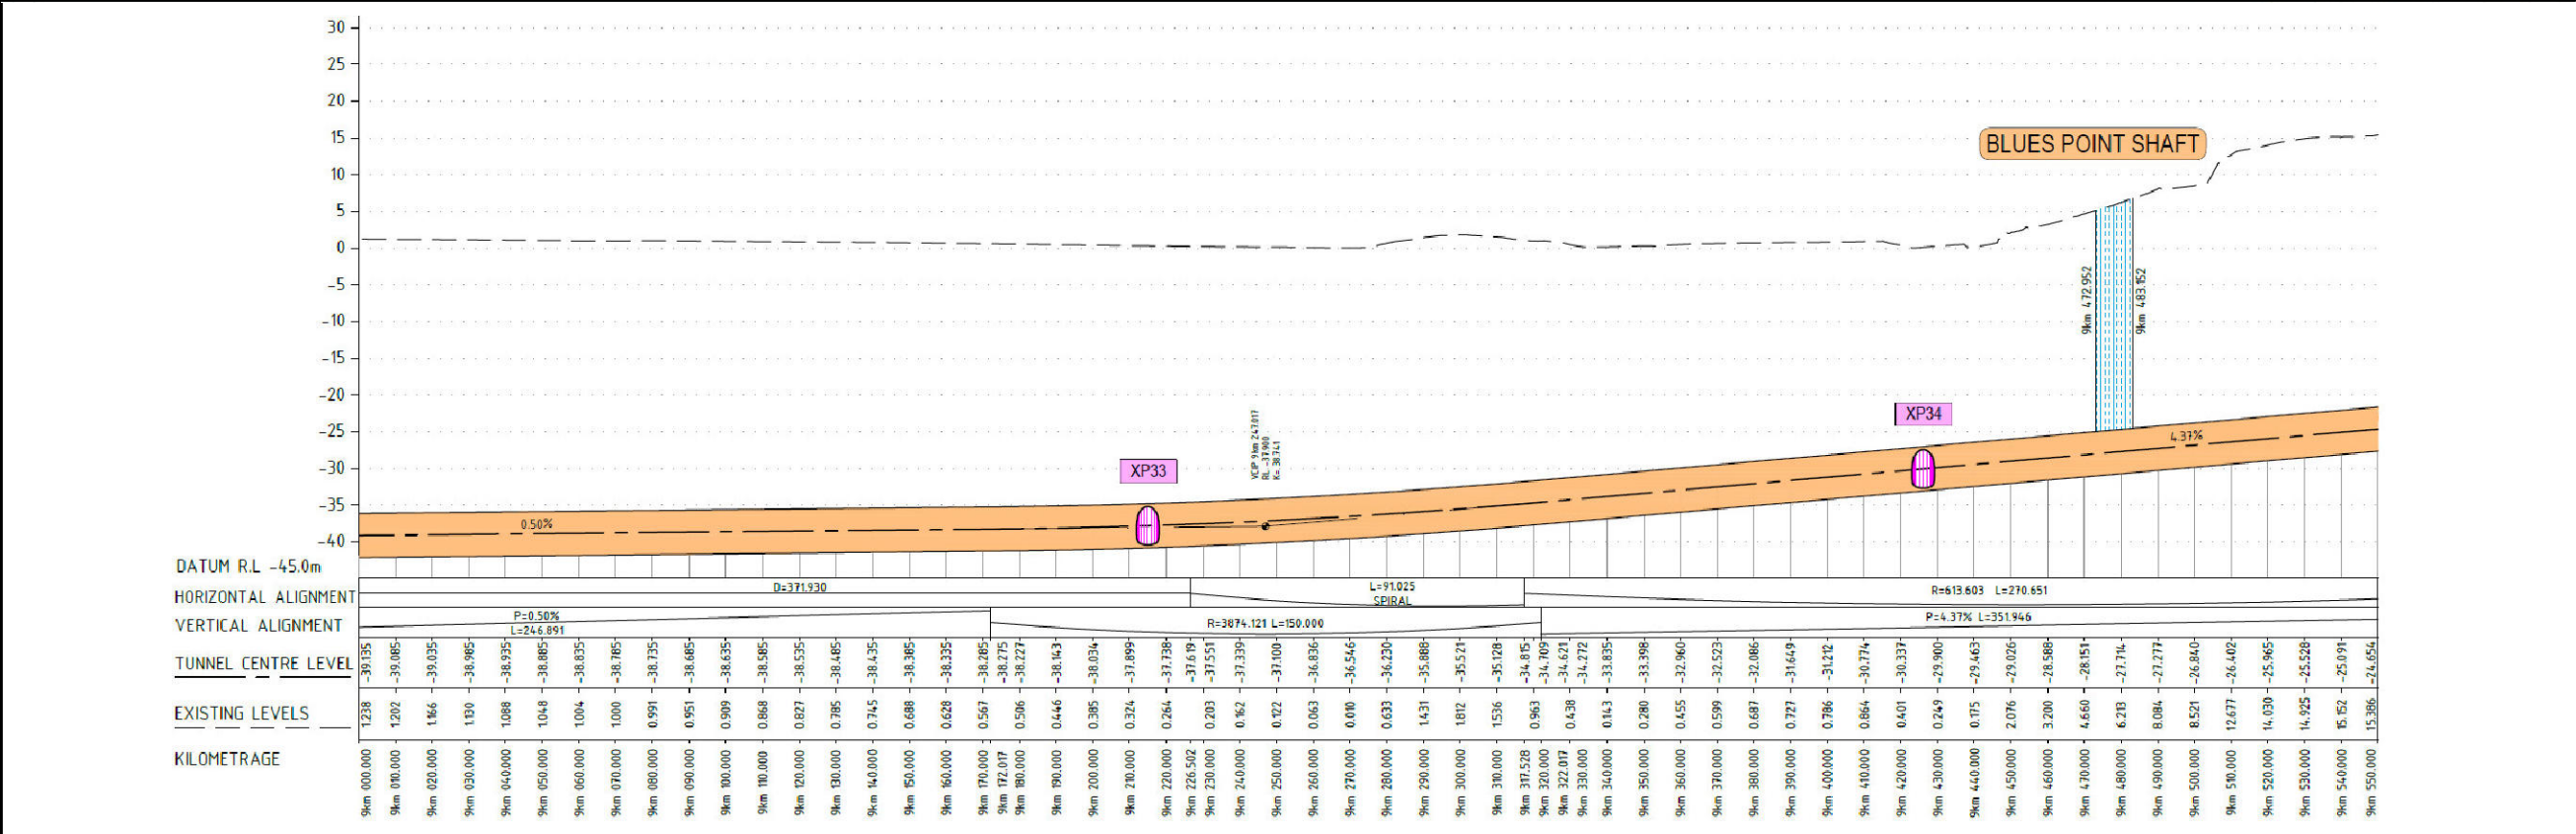

Rev	Description	Date
C	Premise Boundary modification and Surface Boundary addition	30/10/2020
B	Premise Boundary modification	15/10/2020
A	Premise Boundary created	20/04/2020

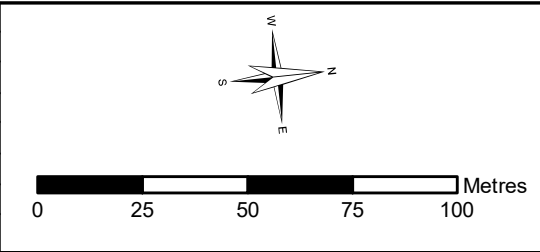


Status	FOR CONSTRUCTION		
Designed By	PB	Drawn	GIS
Coordinate System	MGA ZONE 56	Date Printed	30/10/2023
Height Datum	AHD	Date Issued	30/10/2023
Filename:	CH 9km 000 - Rev 53.mxd		


Subsurface EPL Premises Map					
CH: 9km 000m - 9km 550m (Page 18 of 30)					
Project Number	Location	Discipline	Type	Document Number	Rev
SMCSWLWC-SYC	CSW	EM	GRA	003847	53



- Sydney Metro
- Track Alignment
- Station Structures
- EPL Premise Area

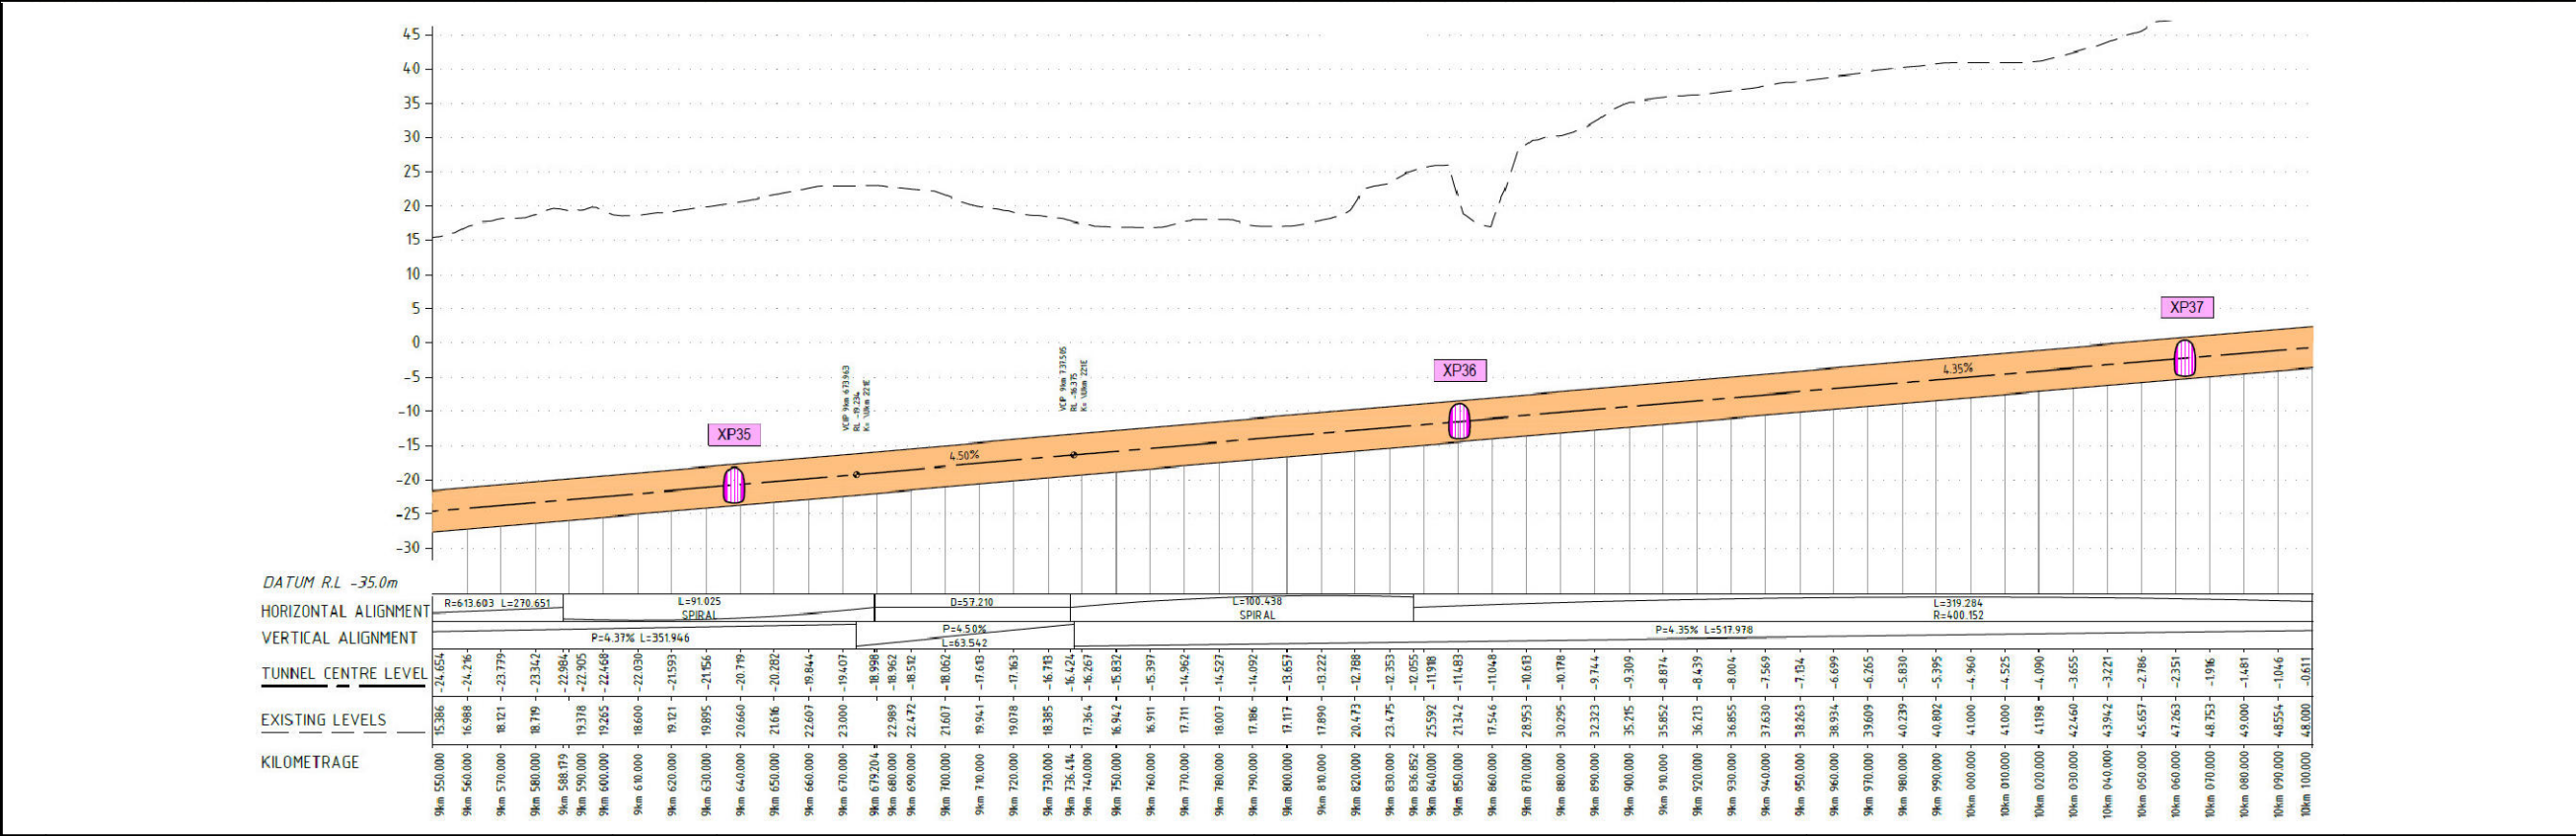

B	Premise Boundary Modification	14/10/2020
A	Premise Boundary created	20/04/2020
Rev	Description	Date

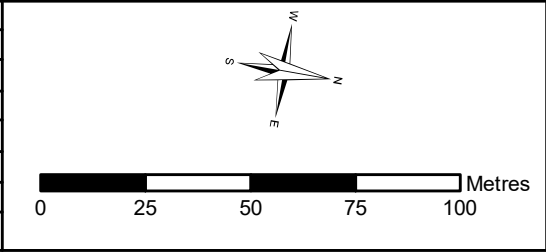


Status	FOR CONSTRUCTION		
Designed By	PB	Drawn	GIS
Coordinate System	MGA ZONE 56	Date Printed	30/10/2023
Height Datum	AHD	Date Issued	30/10/2023
Filename:	CH 9km 553 - Rev 53.mxd		


Subsurface EPL Premises Map					
CH: 9km 550m - 10km 100m (Page 19 of 30)					
Project Number	Location	Discipline	Type	Document Number	Rev
SMCSWLWC-SYC	CSW	EM	GRA	003847	53



- Sydney Metro
- Track Alignment
- Station Structures
- EPL Premise Area

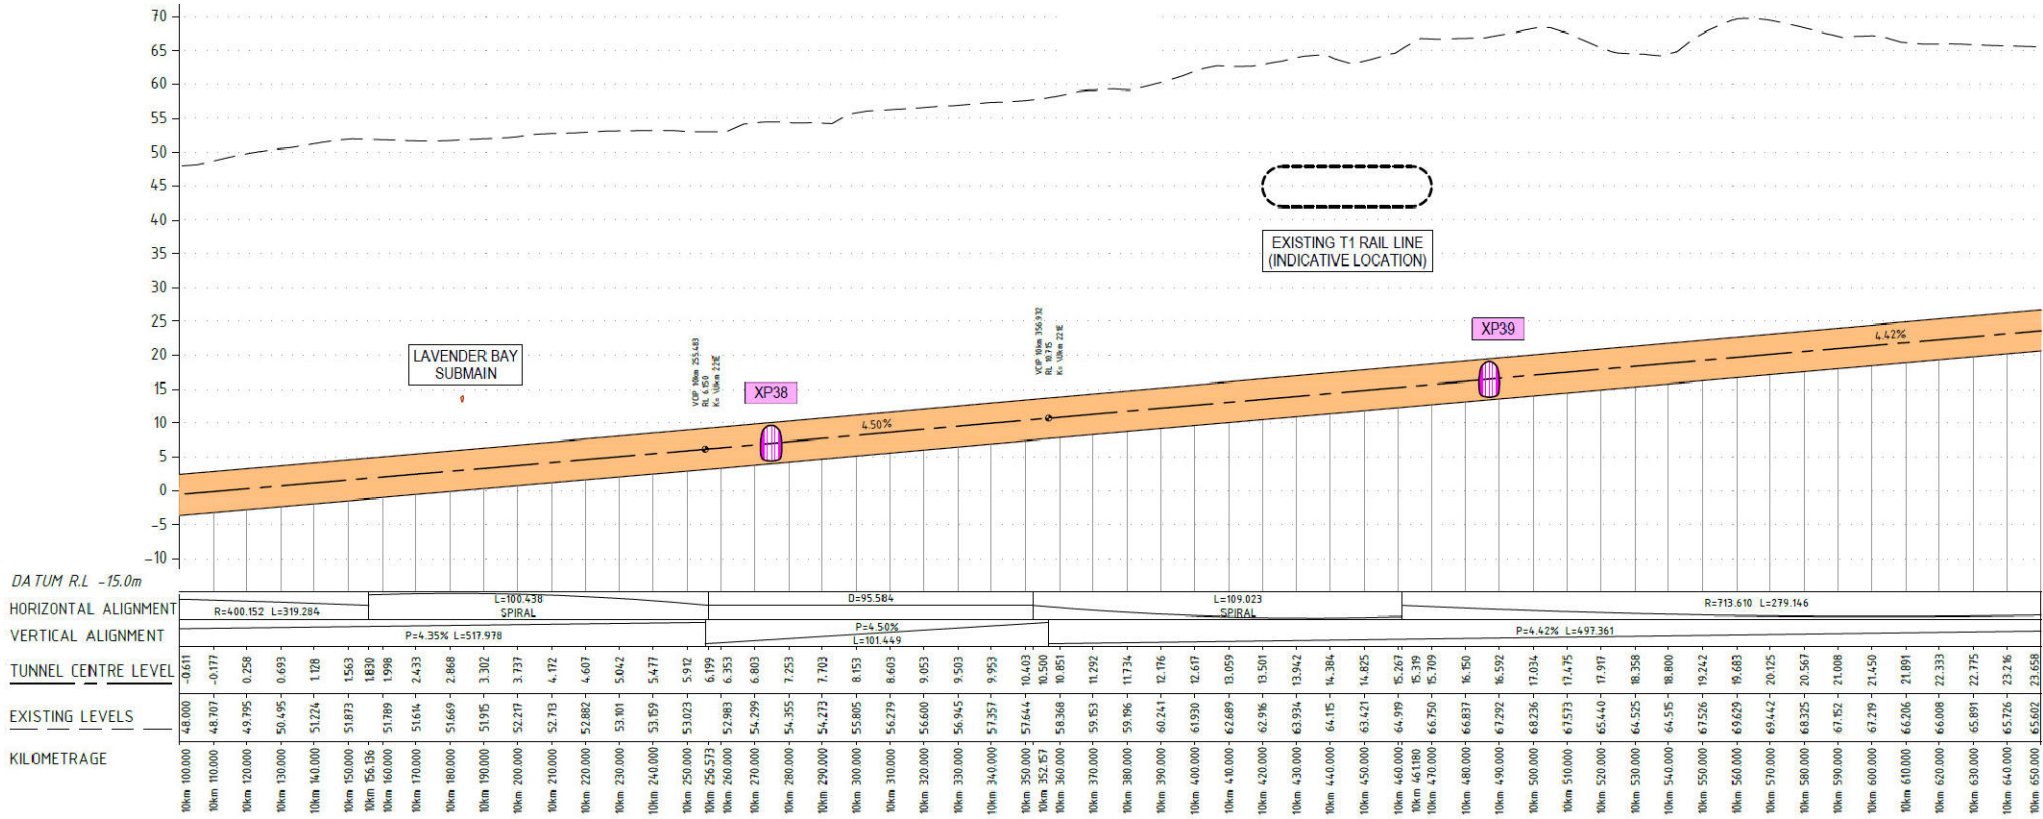


B	Premise Boundary Modification	15/10/2020
A	Premise Boundary created	20/04/2020
Rev	Description	Date

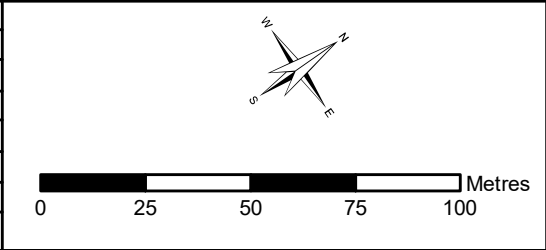


Status	FOR CONSTRUCTION		
Designed By	PB	Drawn	GIS
Coordinate System	MGA ZONE 56	Date Printed	30/10/2023
Height Datum	AHD	Date Issued	30/10/2023
Filename:	CH 10km 100 - Rev 53.mxd		


Subsurface EPL Premises Map					
CH: 10km 100m - 10km 650m (Page 20 of 30)					
Project Number	Location	Discipline	Type	Document Number	Rev
SMCSWLWC-SYC	CSW	EM	GRA	003847	53

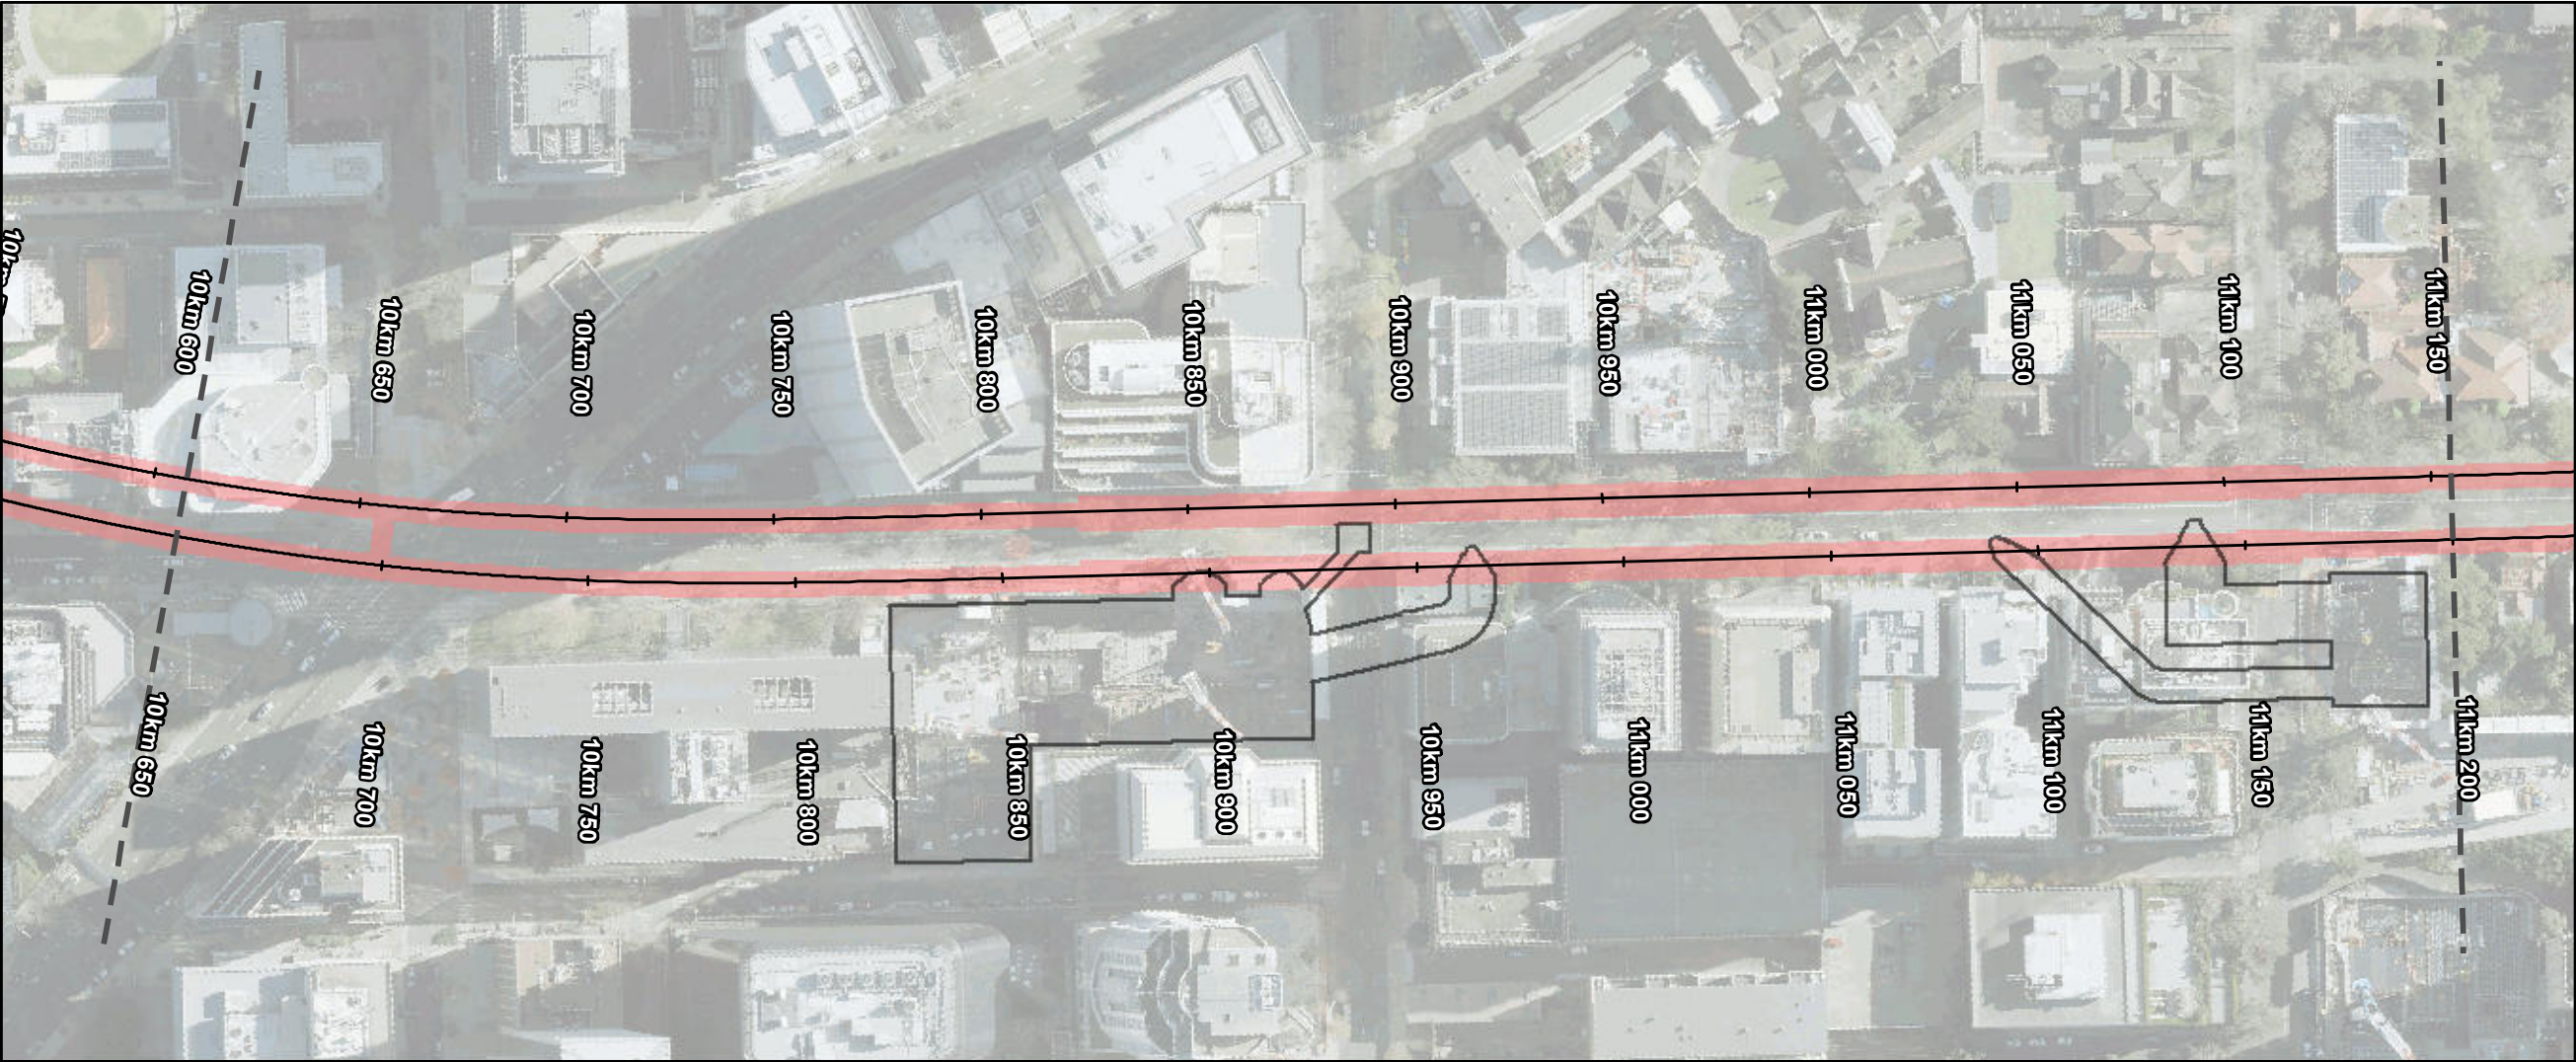

- Sydney Metro
- Track Alignment
- Station Structures
- EPL Premise Area

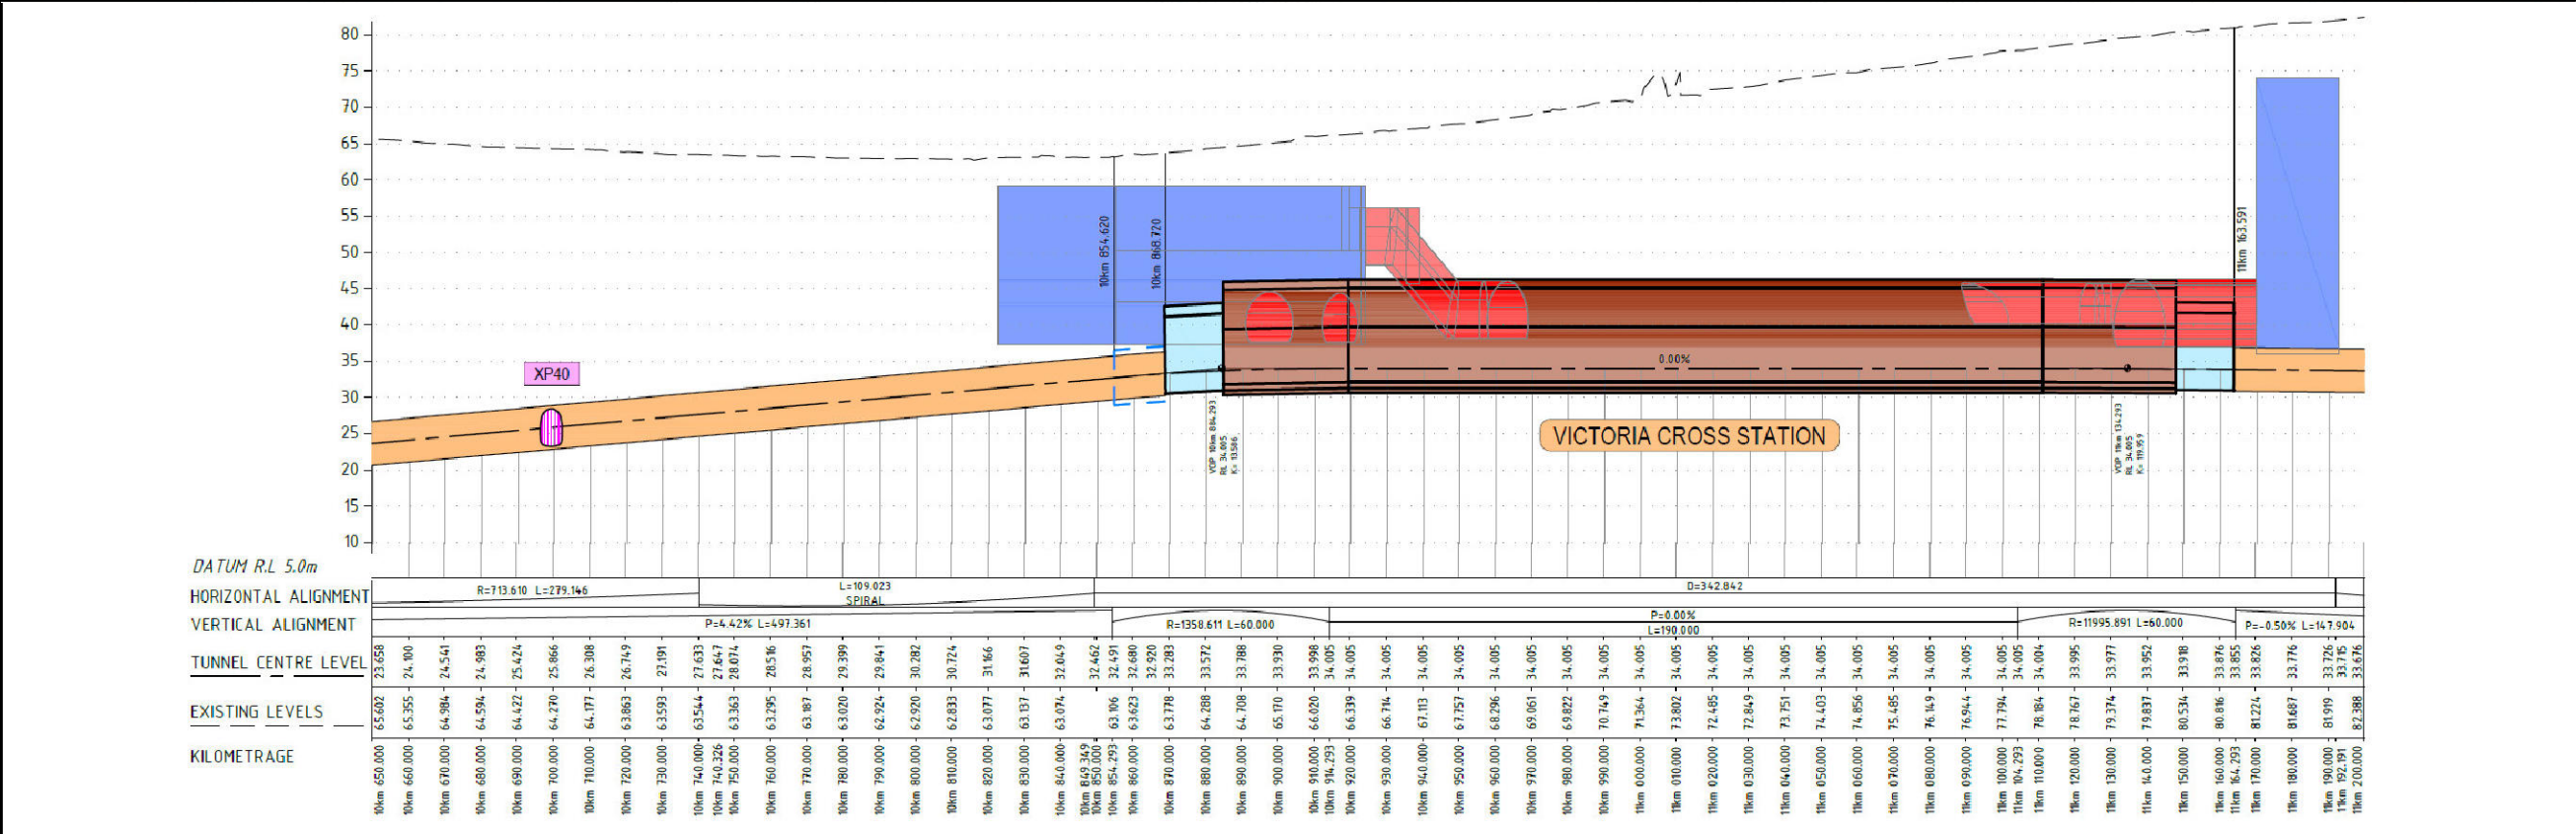

Rev	Description	Date
E	Modified EPL Premise Areas	03/12/2021
D	Modified EPL Premise Areas	20/11/2020
C	Premise Boundary modification and Shared Access Area creation	14/10/2020
B	Premise Boundary modification	02/07/2020
A	Premise Boundary created	20/04/2020

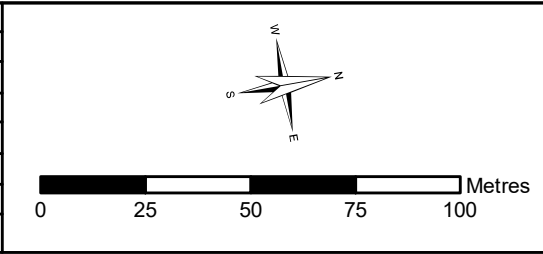


Status		FOR CONSTRUCTION	
Designed By	PB	Drawn	GIS
Coordinate System	MGA ZONE 56	Date Printed	30/10/2023
Height Datum	AHD	Date Issued	30/10/2023
Filename:	CH 10km 653 - Rev 53.mxd		


Subsurface EPL Premises Map					
CH: 10km 650m - 11km 200m (Page 21 of 30)					
Project Number	Location	Discipline	Type	Document Number	Rev
SMCSWLWC-SYC	CSW	EM	GRA	003847	53



- Sydney Metro Track Alignment
- Station Structures
- EPL Premise Area

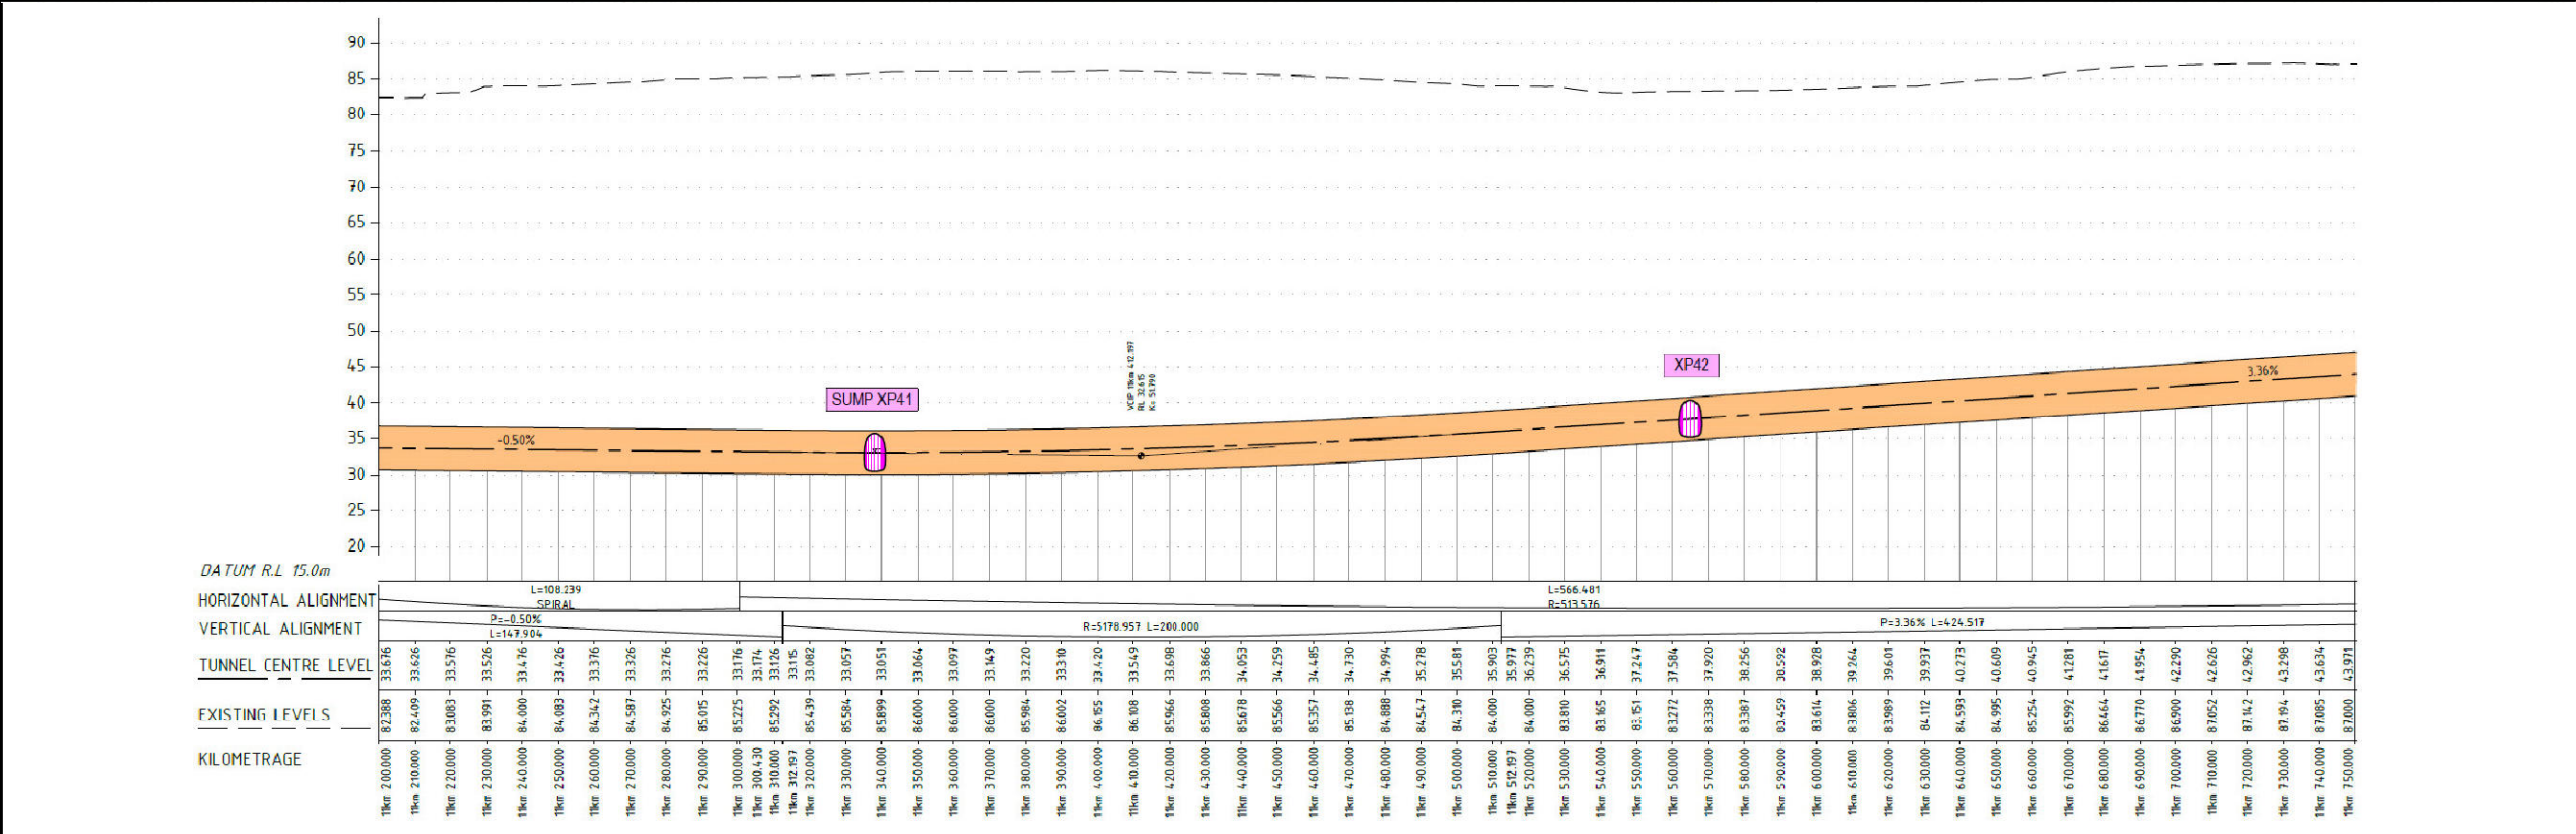

Rev	Description	Date
B	Premise Boundary modification	02/07/2020
A	Premise Boundary created	20/04/2020

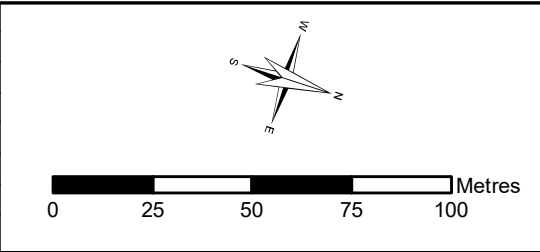


Status	FOR CONSTRUCTION		
Designed By	PB	Drawn	GIS
Coordinate System	MGA ZONE 56	Date Printed	30/10/2023
Height Datum	AHD	Date Issued	30/10/2023
Filename:	CH 11km 200 - Rev 53.mxd		


Subsurface EPL Premises Map					
CH: 11km 200m - 11km 750m (Page 22 of 30)					
Project Number	Location	Discipline	Type	Document Number	Rev
SMCSWLWC-SYC	CSW	EM	GRA	003847	53



- Sydney Metro
- Track Alignment
- Station Structures
- EPL Premise Area

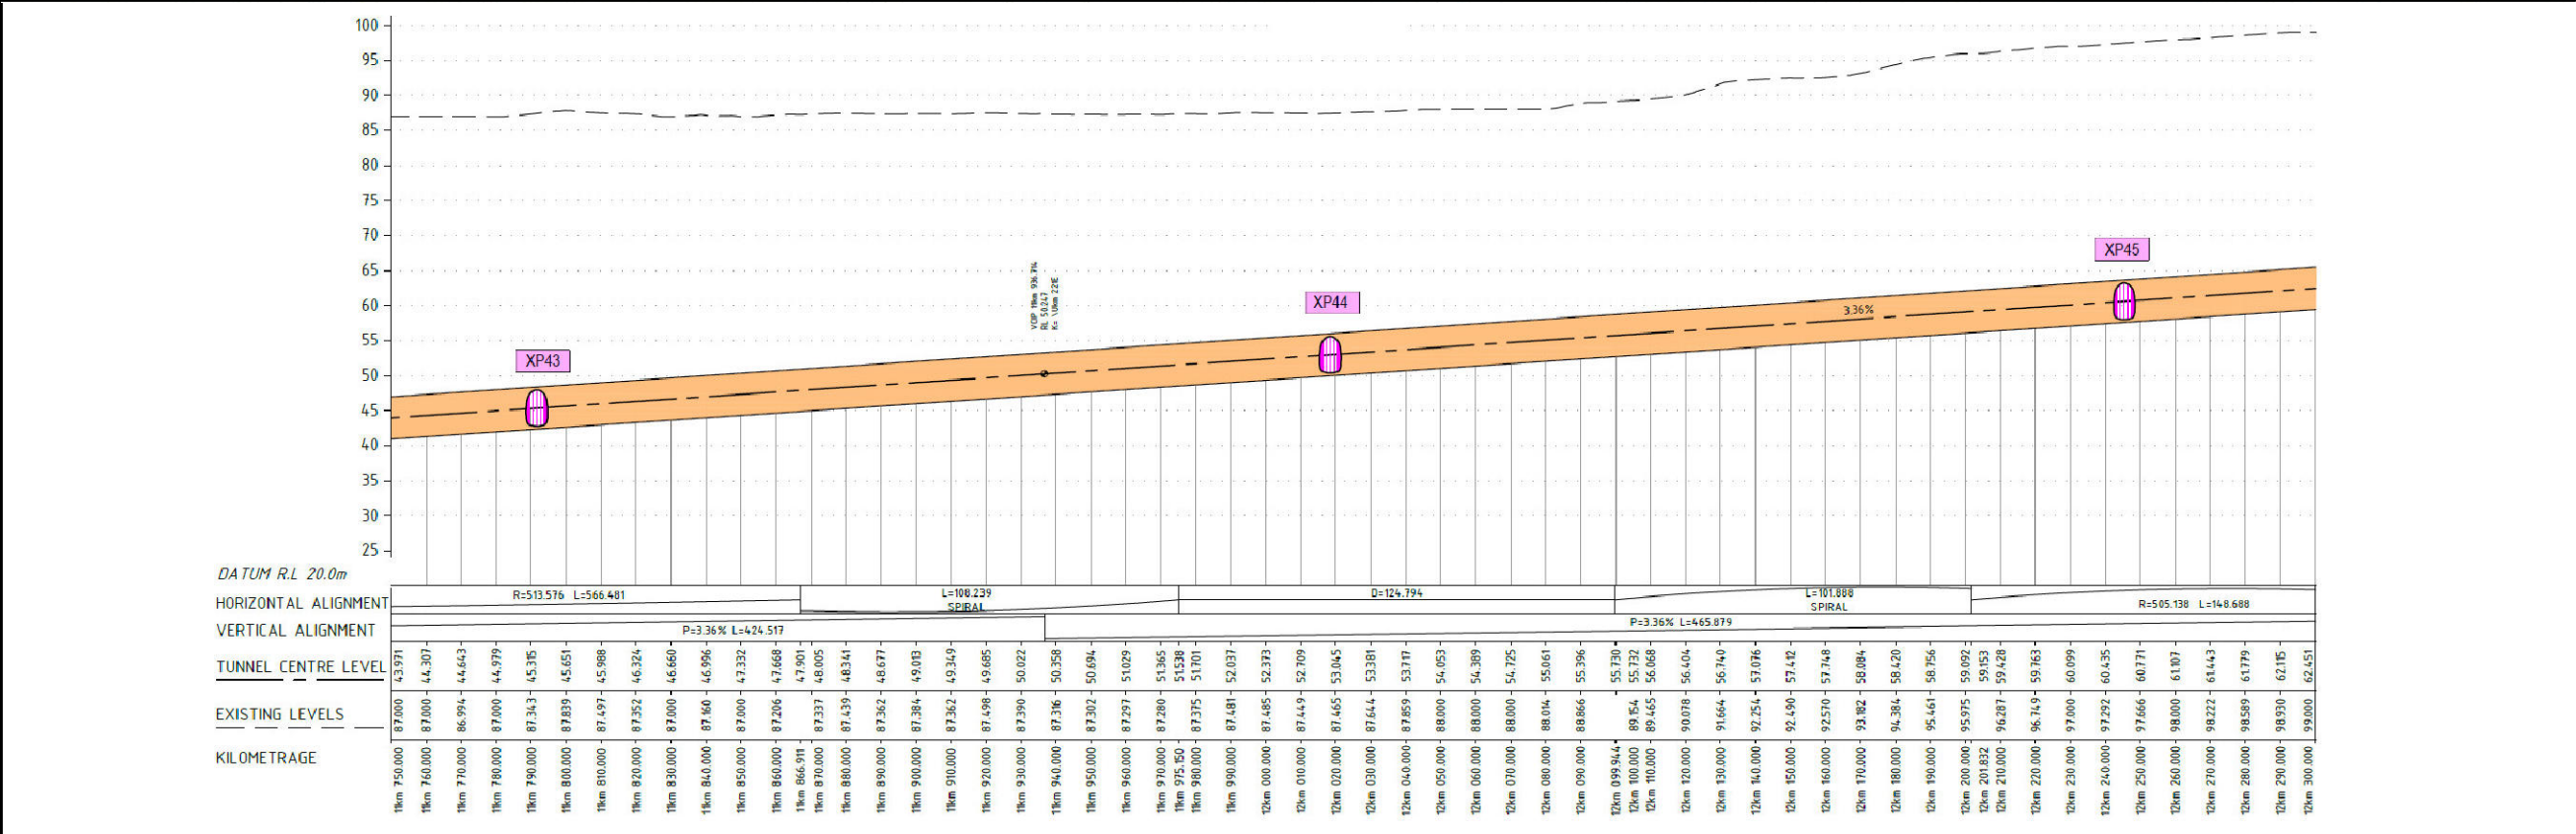

B	Premise Boundary modification	02/07/2020
A	Premise Boundary created	20/04/2020
Rev	Description	Date

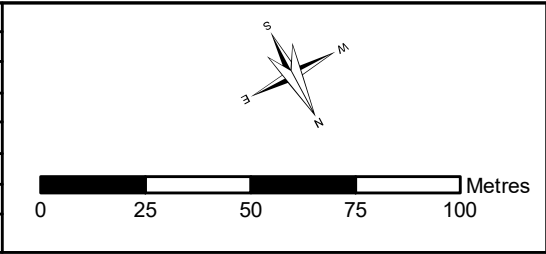


Status	FOR CONSTRUCTION		
Designed By	PB	Drawn	GIS
Coordinate System	MGA ZONE 56	Date Printed	30/10/2023
Height Datum	AHD	Date Issued	30/10/2023
Filename:	CH 11km 753 - Rev 53.mxd		


Subsurface EPL Premises Map					
CH: 11km 750m - 12km 300m (Page 23 of 30)					
Project Number	Location	Discipline	Type	Document Number	Rev
SMCSWLWC-SYC	CSW	EM	GRA	003847	53



- Sydney Metro
Track Alignment
- Station Structures
- EPL Premise Area

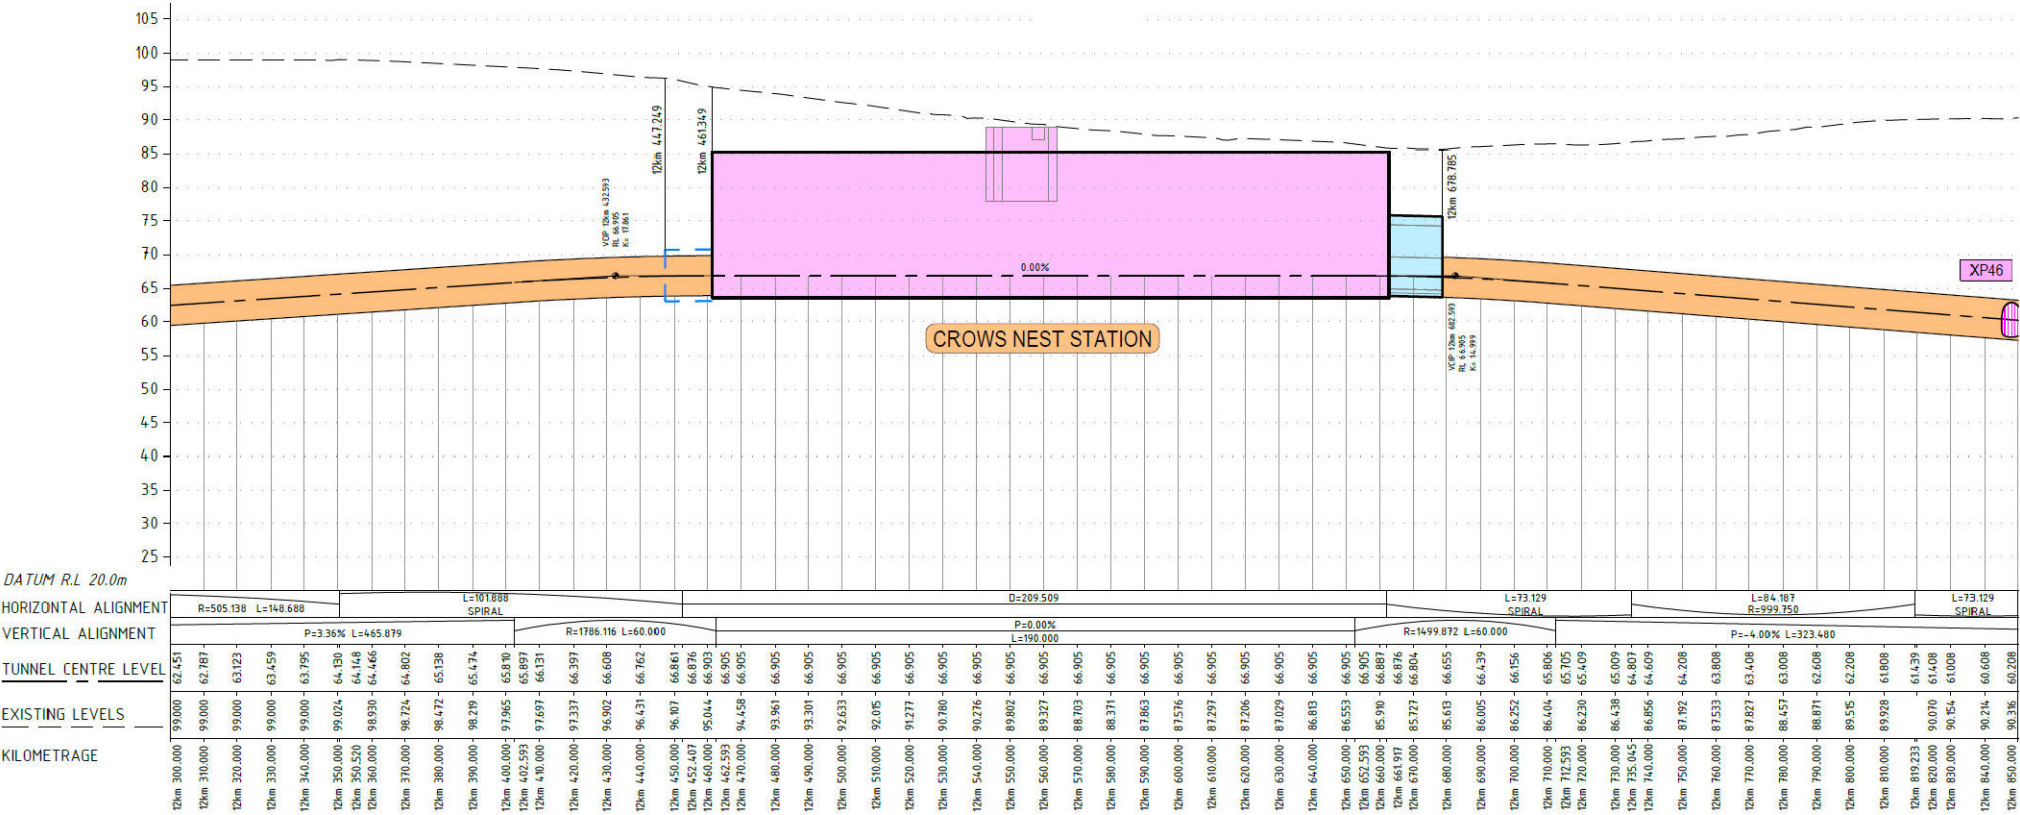


Rev	Description	Date
D	Premise Boundary modification	03/12/2020
C	Premise Boundary and Surface Boundary modification	17/12/2020
B	Premise Boundary and Surface Boundary modification	02/07/2020
A	Premise Boundary created	29/04/2020

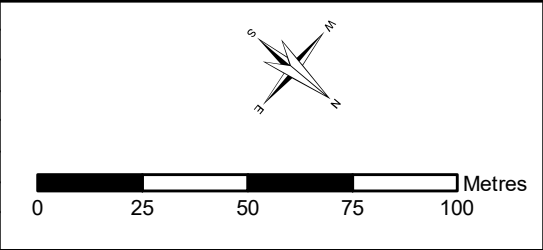


Status	FOR CONSTRUCTION		
Designed By	PB	Drawn	GIS
Coordinate System	MGA ZONE 56	Date Printed	30/10/2023
Height Datum	AHD	Date Issued	30/10/2023
Filename:	CH 12km 530 - Rev 53.mxd		


Subsurface EPL Premises Map					
CH: 12km 300m - 12km 850m (Page 24 of 30)					
Project Number	Location	Discipline	Type	Document Number	Rev
SMCSWLWC-SYC	CSW	EM	GRA	003847	53

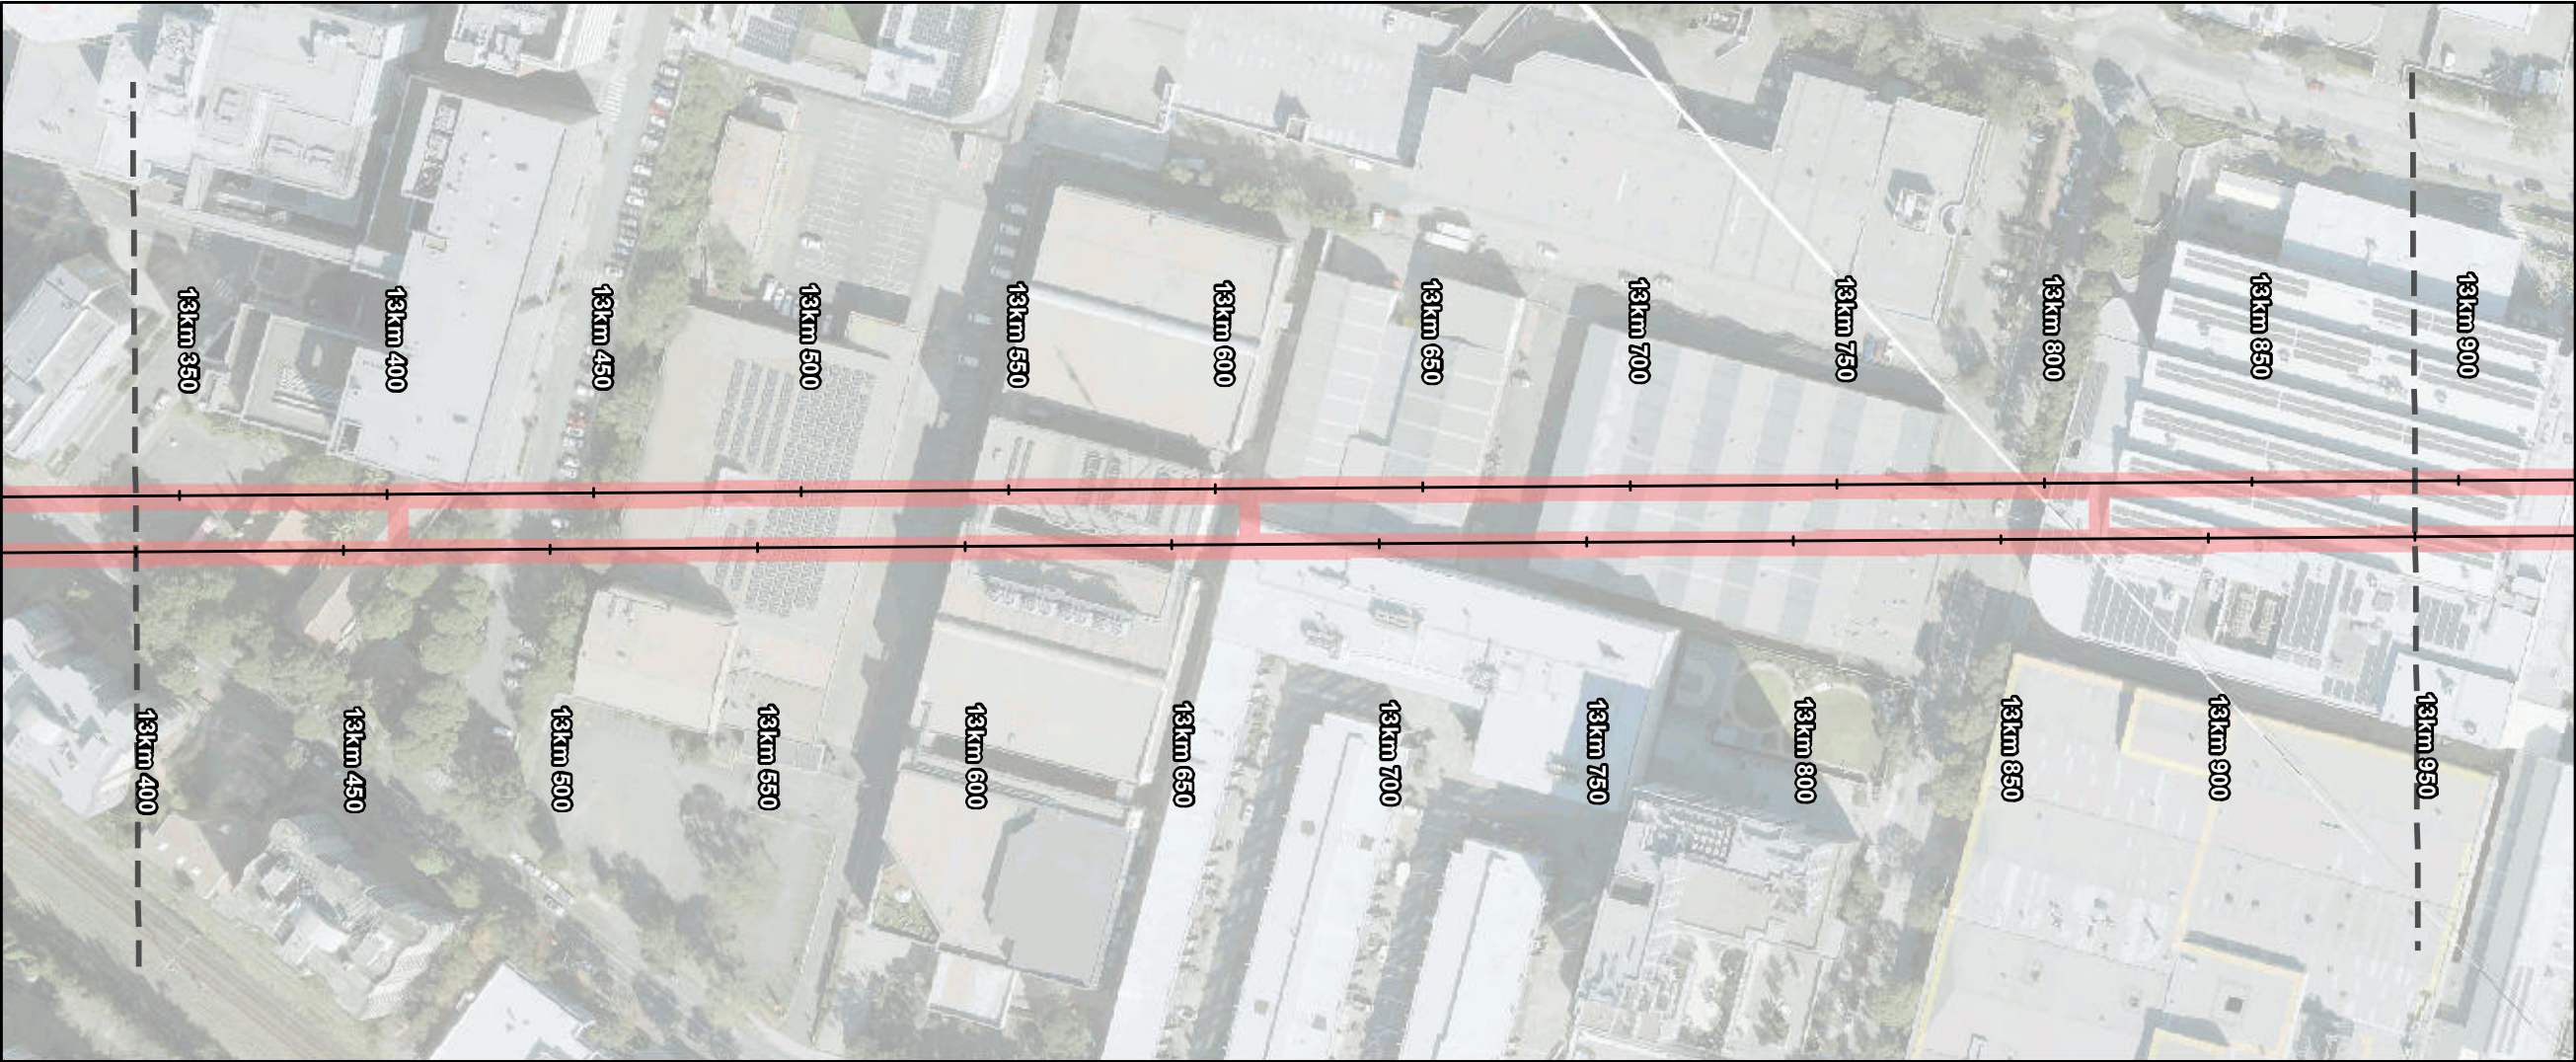

- Sydney Metro
- Track Alignment
- Station Structures
- EPL Premise Area

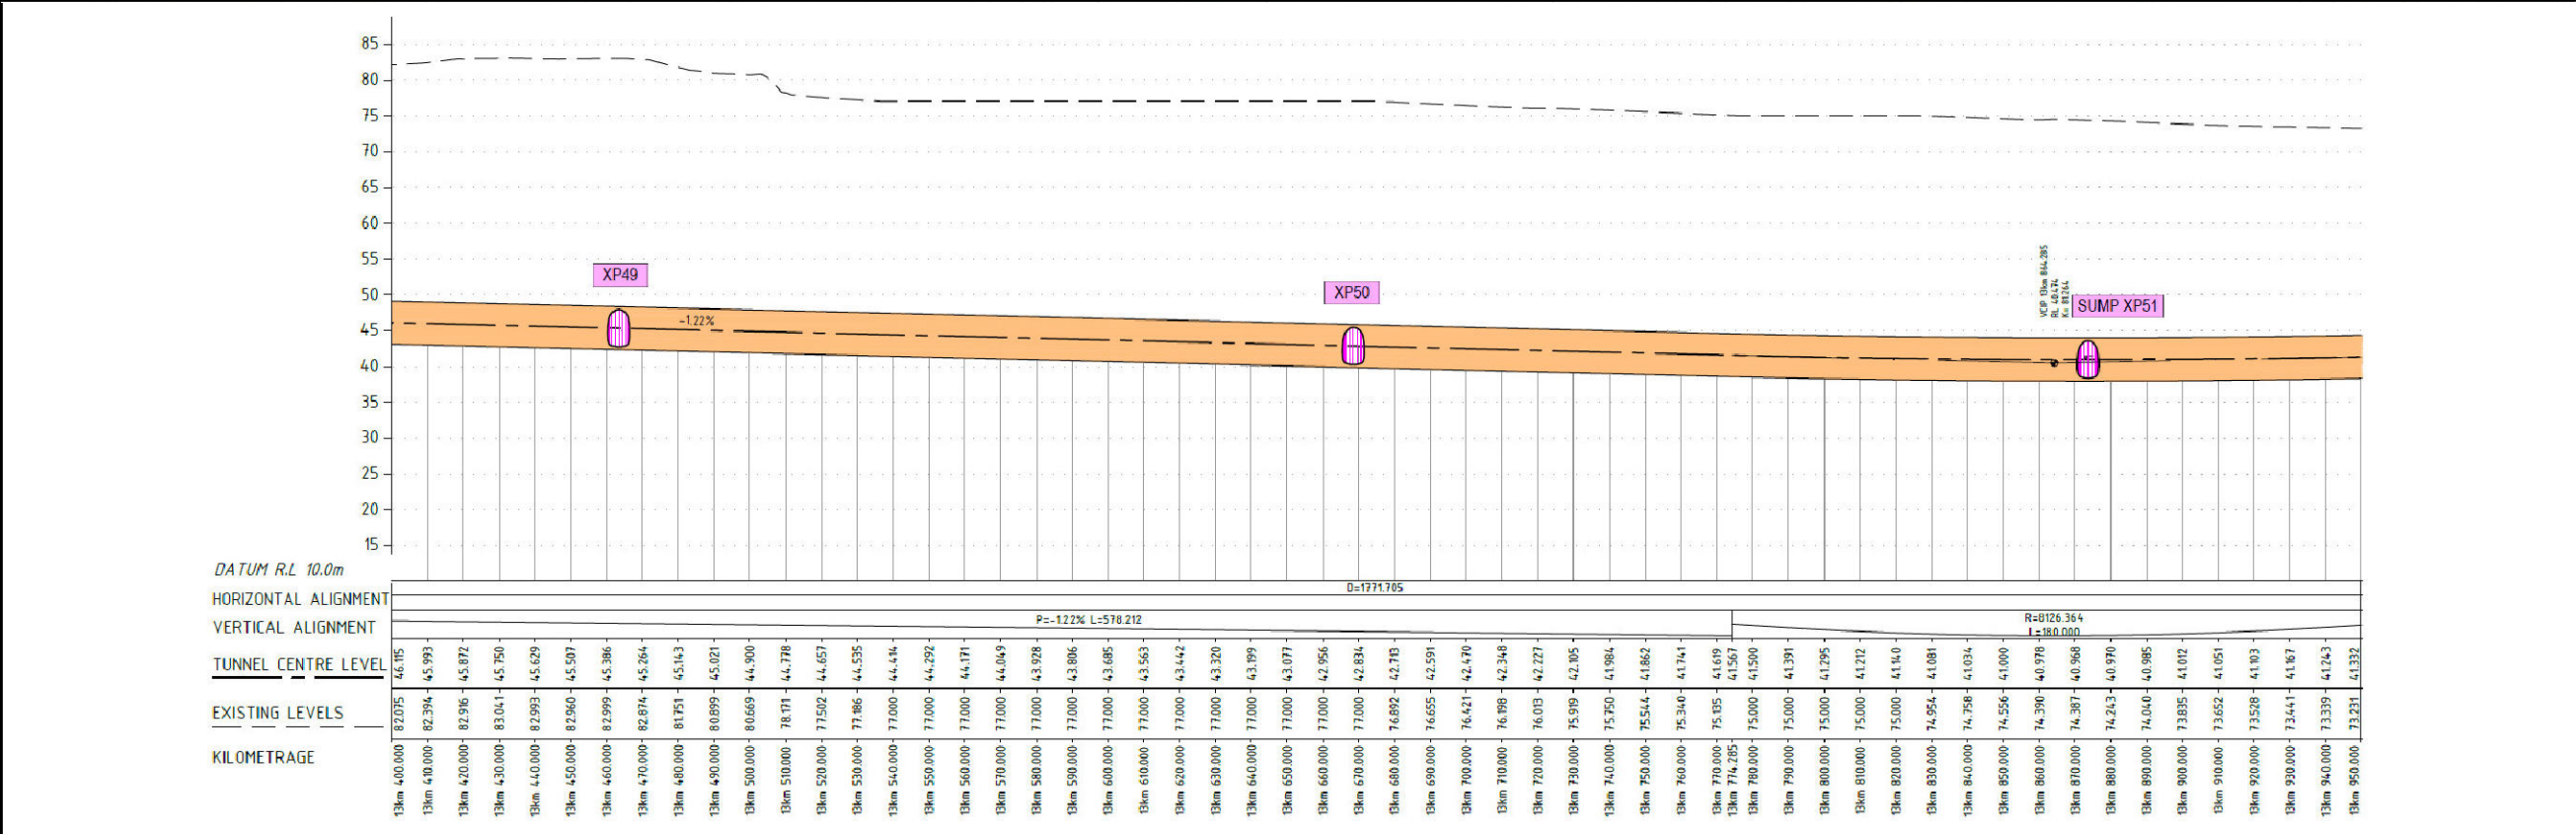

A	Premise Boundary created	20/04/2020
Rev	Description	Date

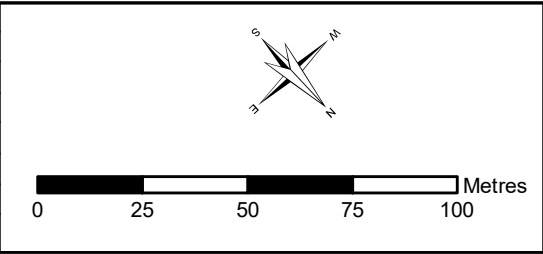


Status	FOR CONSTRUCTION		
Designed By	PB	Drawn	GIS
Coordinate System	MGA ZONE 56	Date Printed	30/10/2023
Height Datum	AHD	Date Issued	30/10/2023
Filename:	CH 13km 530 - Rev 53.mxd		


Subsurface EPL Premises Map					
CH: 13km 400m - 13km 950m (Page 26 of 30)					
Project Number	Location	Discipline	Type	Document Number	Rev
SMCSWLWC-SYC	CSW	EM	GRA	003847	53



- Sydney Metro Track Alignment
- Station Structures
- EPL Premise Area

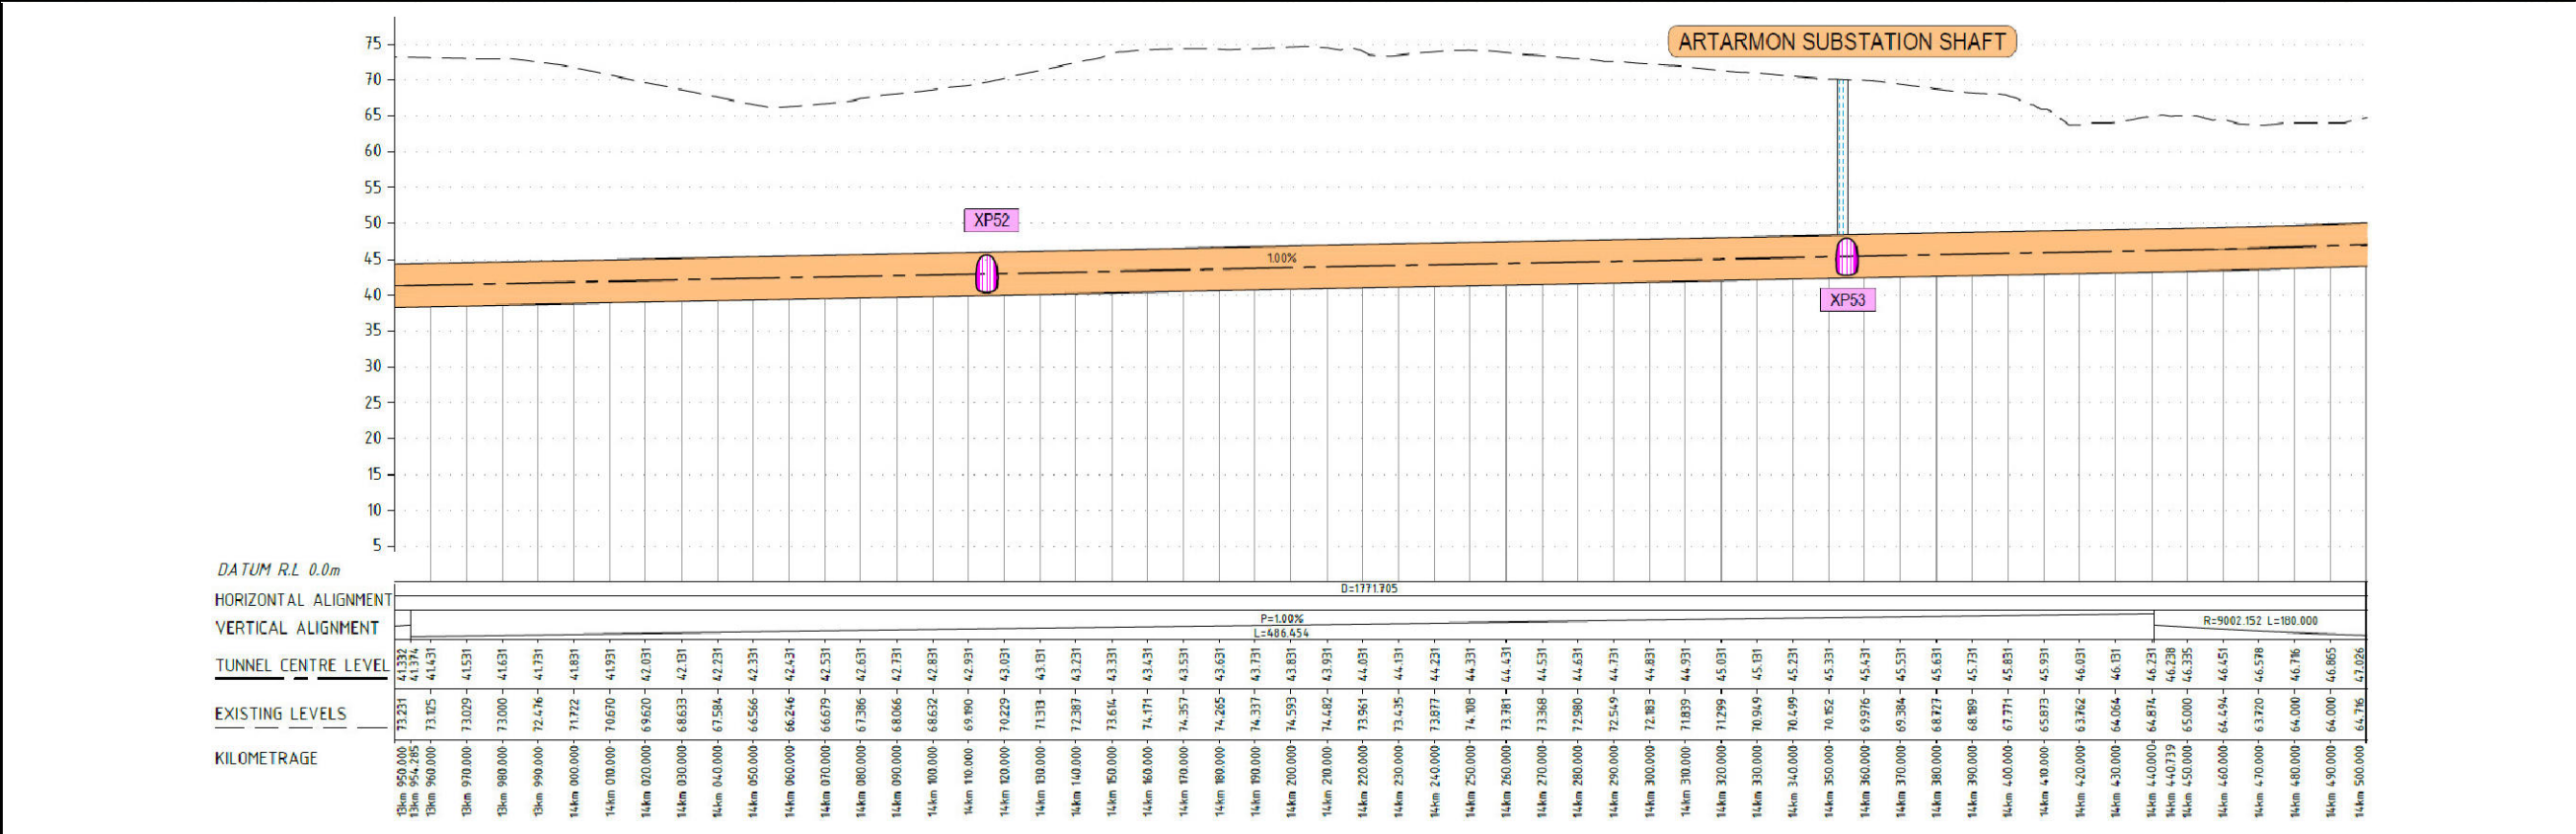

A	Premise Boundary created	20/04/2020
Rev	Description	Date

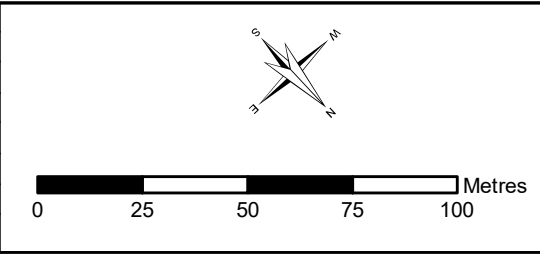


Status	FOR CONSTRUCTION		
Designed By	PB	Drawn	GIS
Coordinate System	MGA ZONE 56	Date Printed	30/10/2023
Height Datum	AHD	Date Issued	30/10/2023
Filename:	CH 13km 953 - Rev 53.mxd		


Subsurface EPL Premises Map					
CH: 13km 950m - 14km 500m (Page 27 of 30)					
Project Number	Location	Discipline	Type	Document Number	Rev
SMCSWLWC-SYC	CSW	EM	GRA	003847	53



- Sydney Metro
- Track Alignment
- Station Structures
- EPL Premise Area

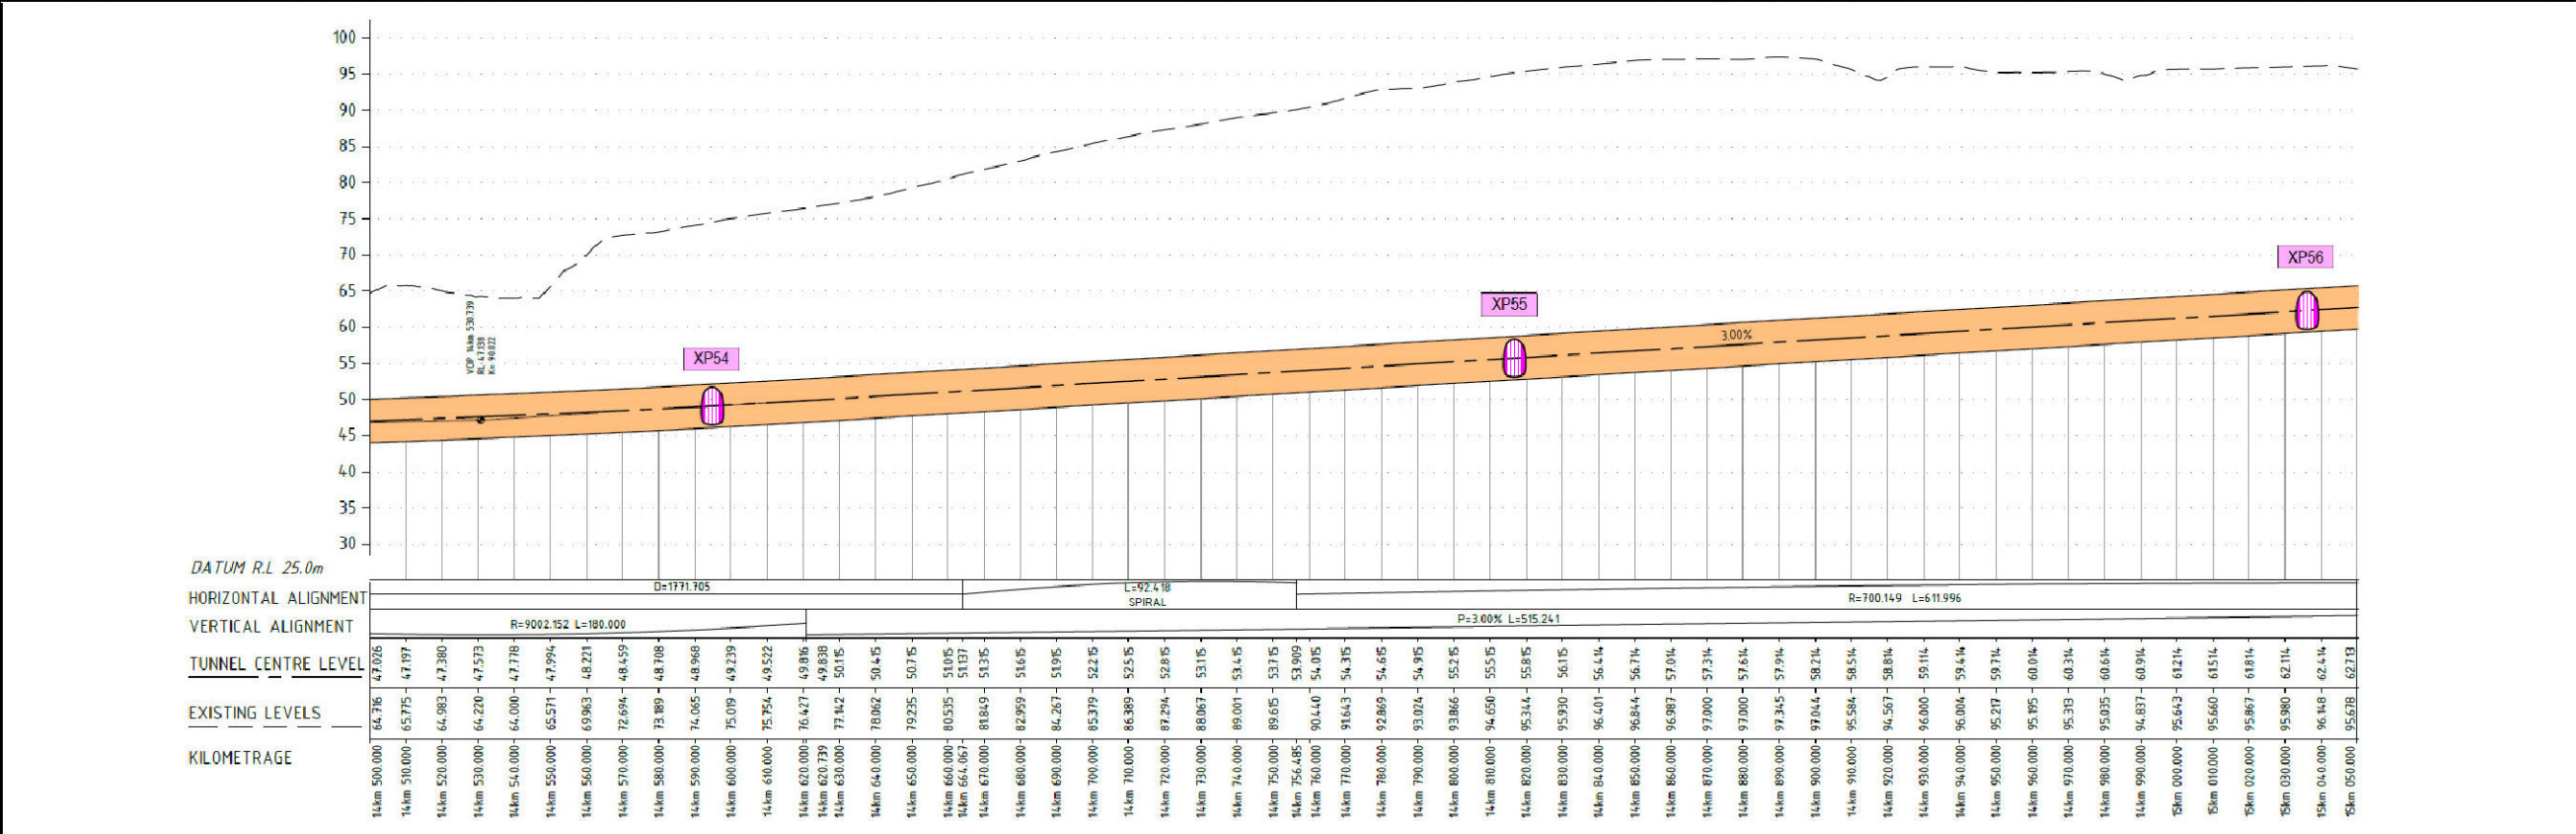


A	Premise Boundary created	20/04/2020
Rev	Description	Date

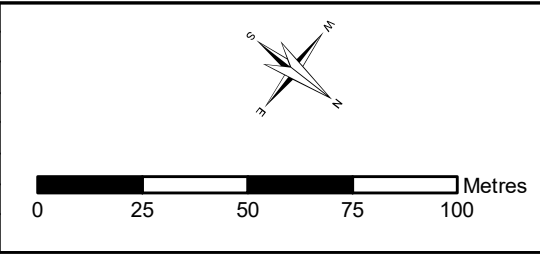


Status	FOR CONSTRUCTION		
Designed By	PB	Drawn	GIS
Coordinate System	MGA ZONE 56	Date Printed	30/10/2023
Height Datum	AHD	Date Issued	30/10/2023
Filename:	CH 14km 530 - Rev 53.mxd		


Subsurface EPL Premises Map					
CH: 14km 500m - 15km 050m (Page 28 of 30)					
Project Number	Location	Discipline	Type	Document Number	Rev
SMCSWLWC-SYC	CSW	EM	GRA	003847	53

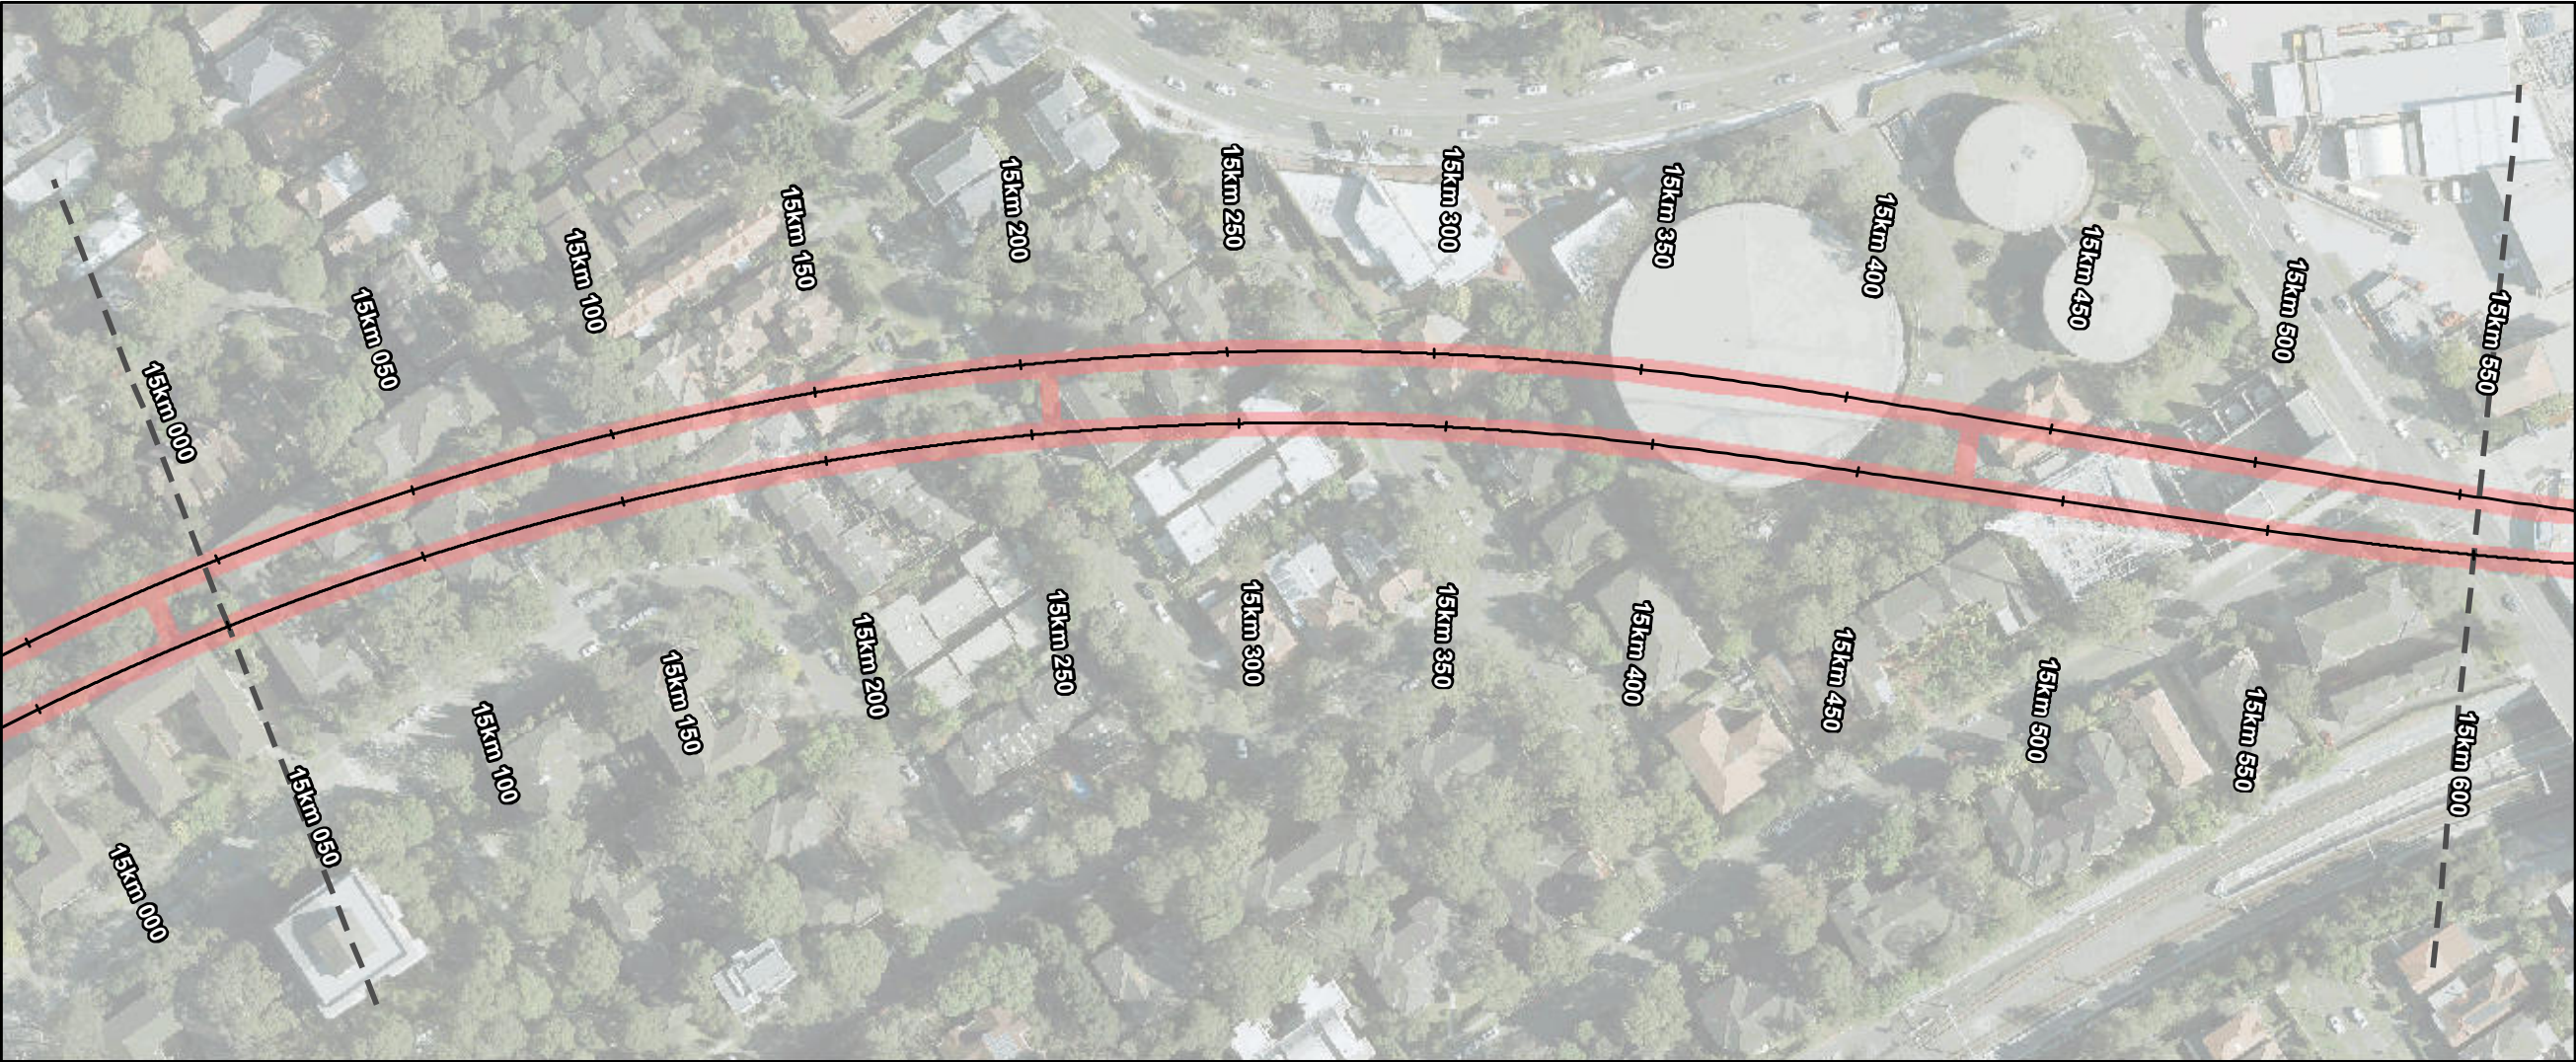

- Sydney Metro
- Track Alignment
- Station Structures
- EPL Premise Area

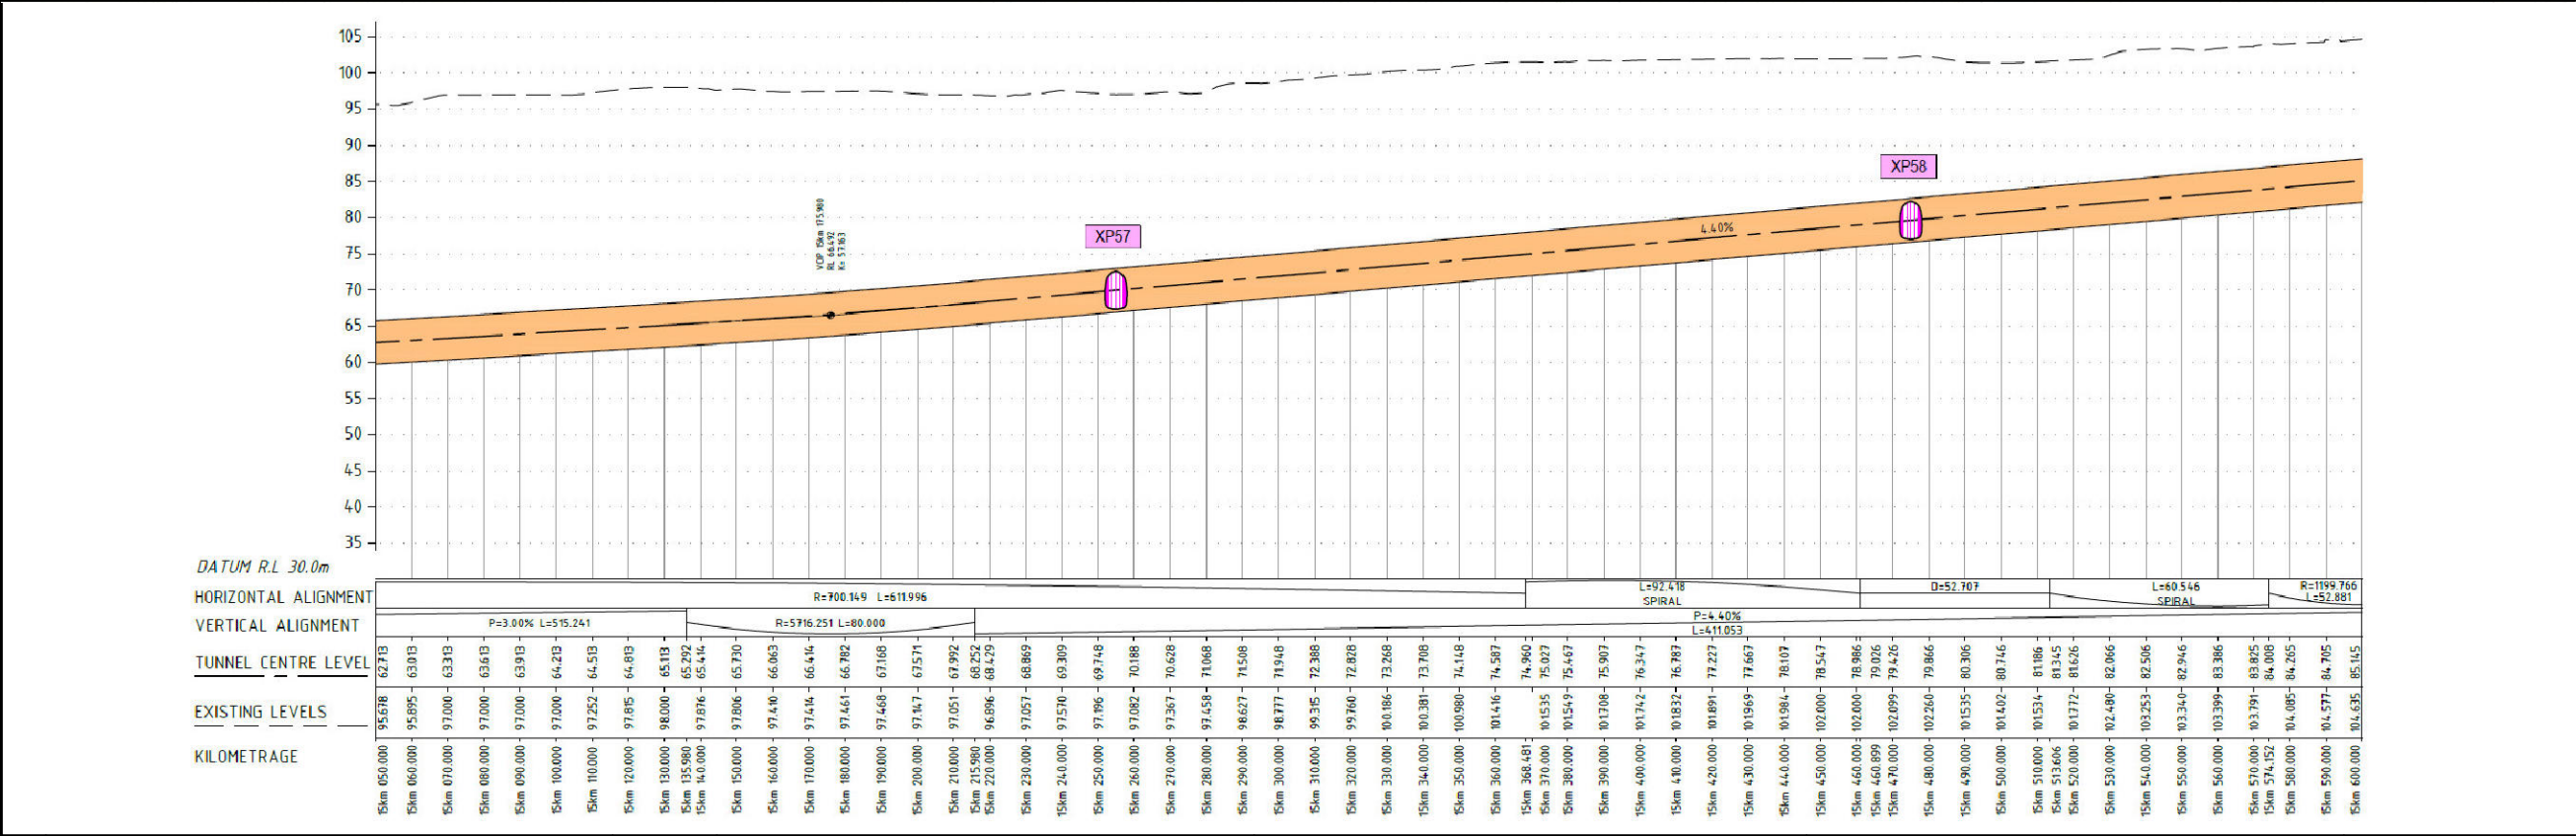

A	Premise Boundary created	20/04/2020
Rev	Description	Date

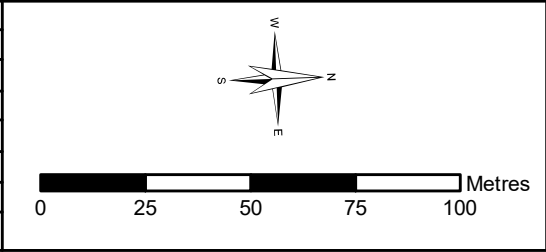


Status	FOR CONSTRUCTION		
Designed By	PB	Drawn	GIS
Coordinate System	MGA ZONE 56	Date Printed	30/10/2023
Height Datum	AHD	Date Issued	30/10/2023
Filename:	CH 15km 053 - Rev 53.mxd		


Subsurface EPL Premises Map					
CH: 15km 050m - 15km 600m (Page 29 of 30)					
Project Number	Location	Discipline	Type	Document Number	Rev
SMCSWLWC-SYC	CSW	EM	GRA	003847	53



- Sydney Metro
- Track Alignment
- Station Structures
- EPL Premise Area

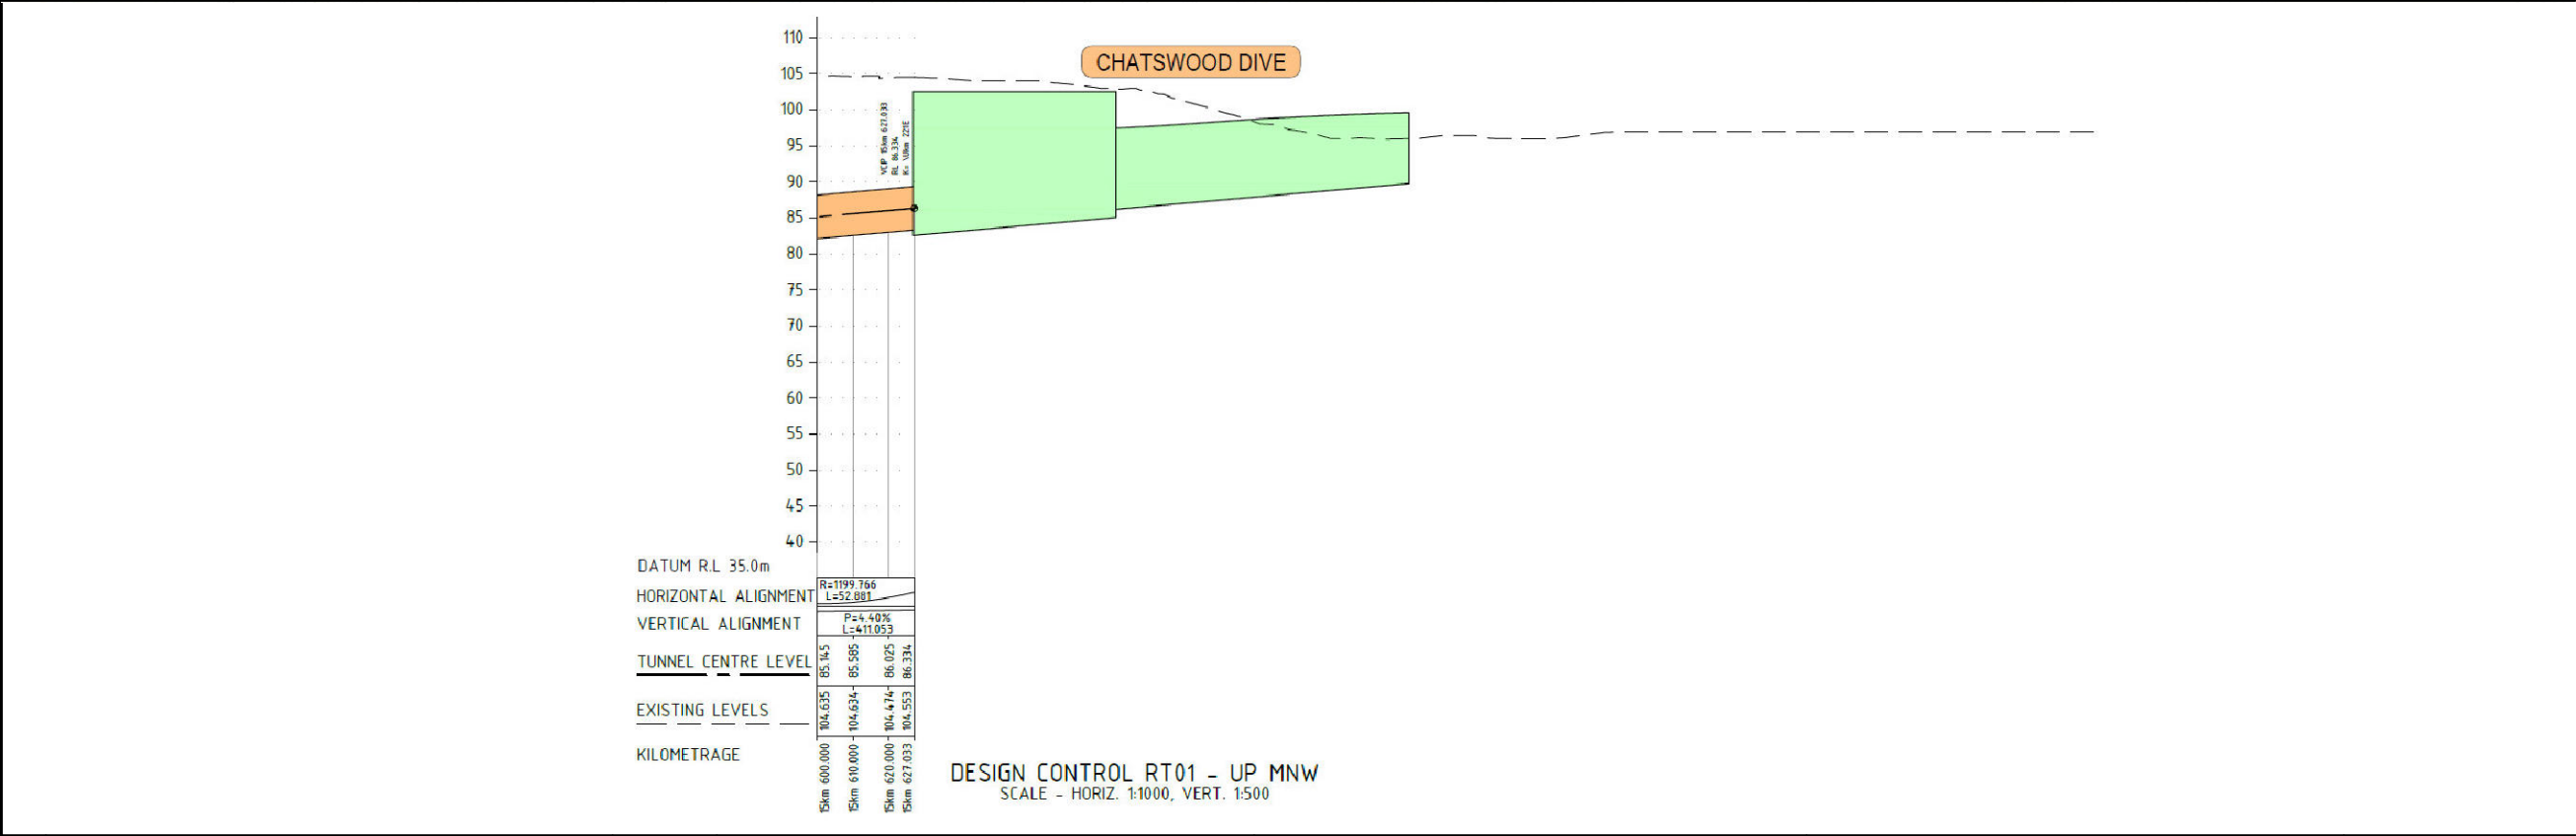

Rev	Description	Date
D	Modified Surface SystemsConnect, Shared Access Areas, and EPL Premise Area	15/10/2020
C	Modified Surface SystemsConnect, Shared Access Areas, and EPL Premise Area	02/07/2020
B	Premise Boundary and Surface Boundary modification	02/07/2020
A	Premise Boundary created	29/04/2020

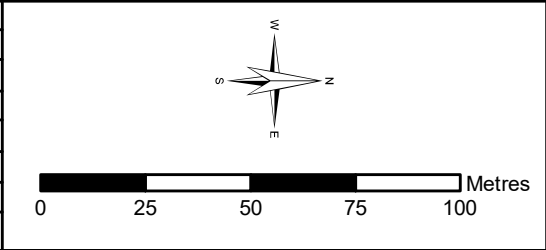

Status	FOR CONSTRUCTION		
Designed By	PB	Drawn	GIS
Coordinate System	MGA ZONE 56	Date Printed	30/10/2023
Height Datum	AHD	Date Issued	30/10/2023
Filename:	CH 15km 600 - Rev 53.mxd		

Subsurface EPL Premises Map					
CH: 15km 600m - Chatswood Dive (Page 30 of 30)					
Project Number	Location	Discipline	Type	Document Number	Rev
SMCSWLWC-SYC	CSW	EM	GRA	003847	53