

Legend

 WFU Premise Map 221020 Rev 7

Warringah Freeway Upgrade	CPB	DRG	DWG	LOT No.	DRG No.	REV
Ref. No.	Completion rec.	Work package	Description	Designed	Verified	Approved
Ref. No.	Comp. rec.	Package	not provided	dd/mm/yy	dd/mm/yy	dd/mm/yy

Scale 1: 2,500

0 67 134 Meters

Coordinate System: GDA 1994 MGA Zone 56 - Height Datum: AHD

This map is a user generated static output from CPB Contractors Web GIS Viewer and is for reference only. Data layers that appear on this map may or may not be accurate, current, or otherwise reliable.

© CPB Contractors GIS. Imagery acknowledgment: © Department of Finance, Services & Innovation 2017. Street Map acknowledgment: Esri, HERE, Garmin, USGS.

This drawing is confidential and shall only be used for the purpose of this project. The signing of this title block confirms the design and drafting of this project have been prepared and checked in accordance with the ISO 9001-2000 quality assurance.

Date Printed: 20-Oct-2022



Drawing Colour Coded - Print All Copies in Colour

Drawn by:	Simon Lendrum - Env Operations Mgr
Designed by:	not provided
Dwg check by:	not provided
Des check by:	not provided
Approved by:	not provided

Warringah Freeway Upgrade Premises Map (as of 20 Oct 2022)

FILE No:	n/a
SHEET No:	n/a
STATUS:	verified
DRG No:	DRG No.
EDMS No:	n/a



Legend
 WFU Premise Map 221020 Rev 7

Ref. No.	Completion rec.	Work package	Description	Designed	Verified	Approved
dd/mm/yy	Comp. rec.	Package	not provided	dd/mm/yy	dd/mm/yy	dd/mm/yy
Warringah Freeway Upgrade						

Scale 1: 2,500

0 67 134 Meters

Coordinate System: GDA 1994 MGA Zone 56 - Height Datum: AHD

This map is a user generated static output from CPB Contractors Web GIS Viewer and is for reference only. Data layers that appear on this map may or may not be accurate, current, or otherwise reliable.

© CPB Contractors GIS. Imagery acknowledgment: © Department of Finance, Services & Innovation 2017. Street Map acknowledgment: Esri, HERE, Garmin, USGS.

This drawing is confidential and shall only be used for the purpose of this project. The signing of this title block confirms the design and drafting of this project have been prepared and checked in accordance with the ISO 9001-2000 quality assurance.

Date Printed: 20-Oct-2022



Drawing Colour Coded - Print All Copies in Colour

Drawn by:	Simon Lendrum - Env Operations Mgr
Designed by:	not provided
Dwg check by:	not provided
Des check by:	not provided
Approved by:	not provided


Warringah Freeway Upgrade Premises Map (as of 20 Oct 2022)

FILE No: n/a
 SHEET No: n/a
 STATUS: verified
 DRG No: DRG No.
 EDMS No: n/a



Legend

 WFU Premise Map 221020 Rev 7

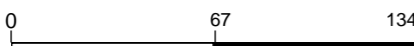Warringah	CPB	DRG	DWG	LOT No.	DRG No.	REV
ah						
Freeway Upgrade	Completion rec.	Work package	Description	Designed	Verified	Approved
Ref No	Comp. rec.	Package	not provided	dd/mm/yy	dd/mm/yy	dd/mm/yy
Scale 1: 2,500						
						
Coordinate System: GDA 1994 MGA Zone 56 - Height Datum: AHD						
<p><i>This map is a user generated static output from CPB Contractors Web GIS Viewer and is for reference only. Data layers that appear on this map may or may not be accurate, current, or otherwise reliable.</i></p> <p>© CPB Contractors GIS. Imagery acknowledgment: © Department of Finance, Services & Innovation 2017. Street Map acknowledgment: Esri, HERE, Garmin, USGS.</p>						

This drawing is confidential and shall only be used for the purpose of this project. The signing of this title block confirms the design and drafting of this project have been prepared and checked in accordance with the ISO 9001-2000 quality assurance.

Date Printed: 20-Oct-2022



Drawing Colour Coded - Print All Copies in Colour

Drawn by: Simon Lendrum - Env Operations Mgr

Designed by: not provided

Dwg check by: not provided

Des check by: not provided

Approved by: not provided

Warringah Freeway Upgrade Premises Map (as of 20 Oct 2022)


FILE No: n/a

SHEET No: n/a

STATUS: verified


DRG No: DRG No.

EDMS No: n/a

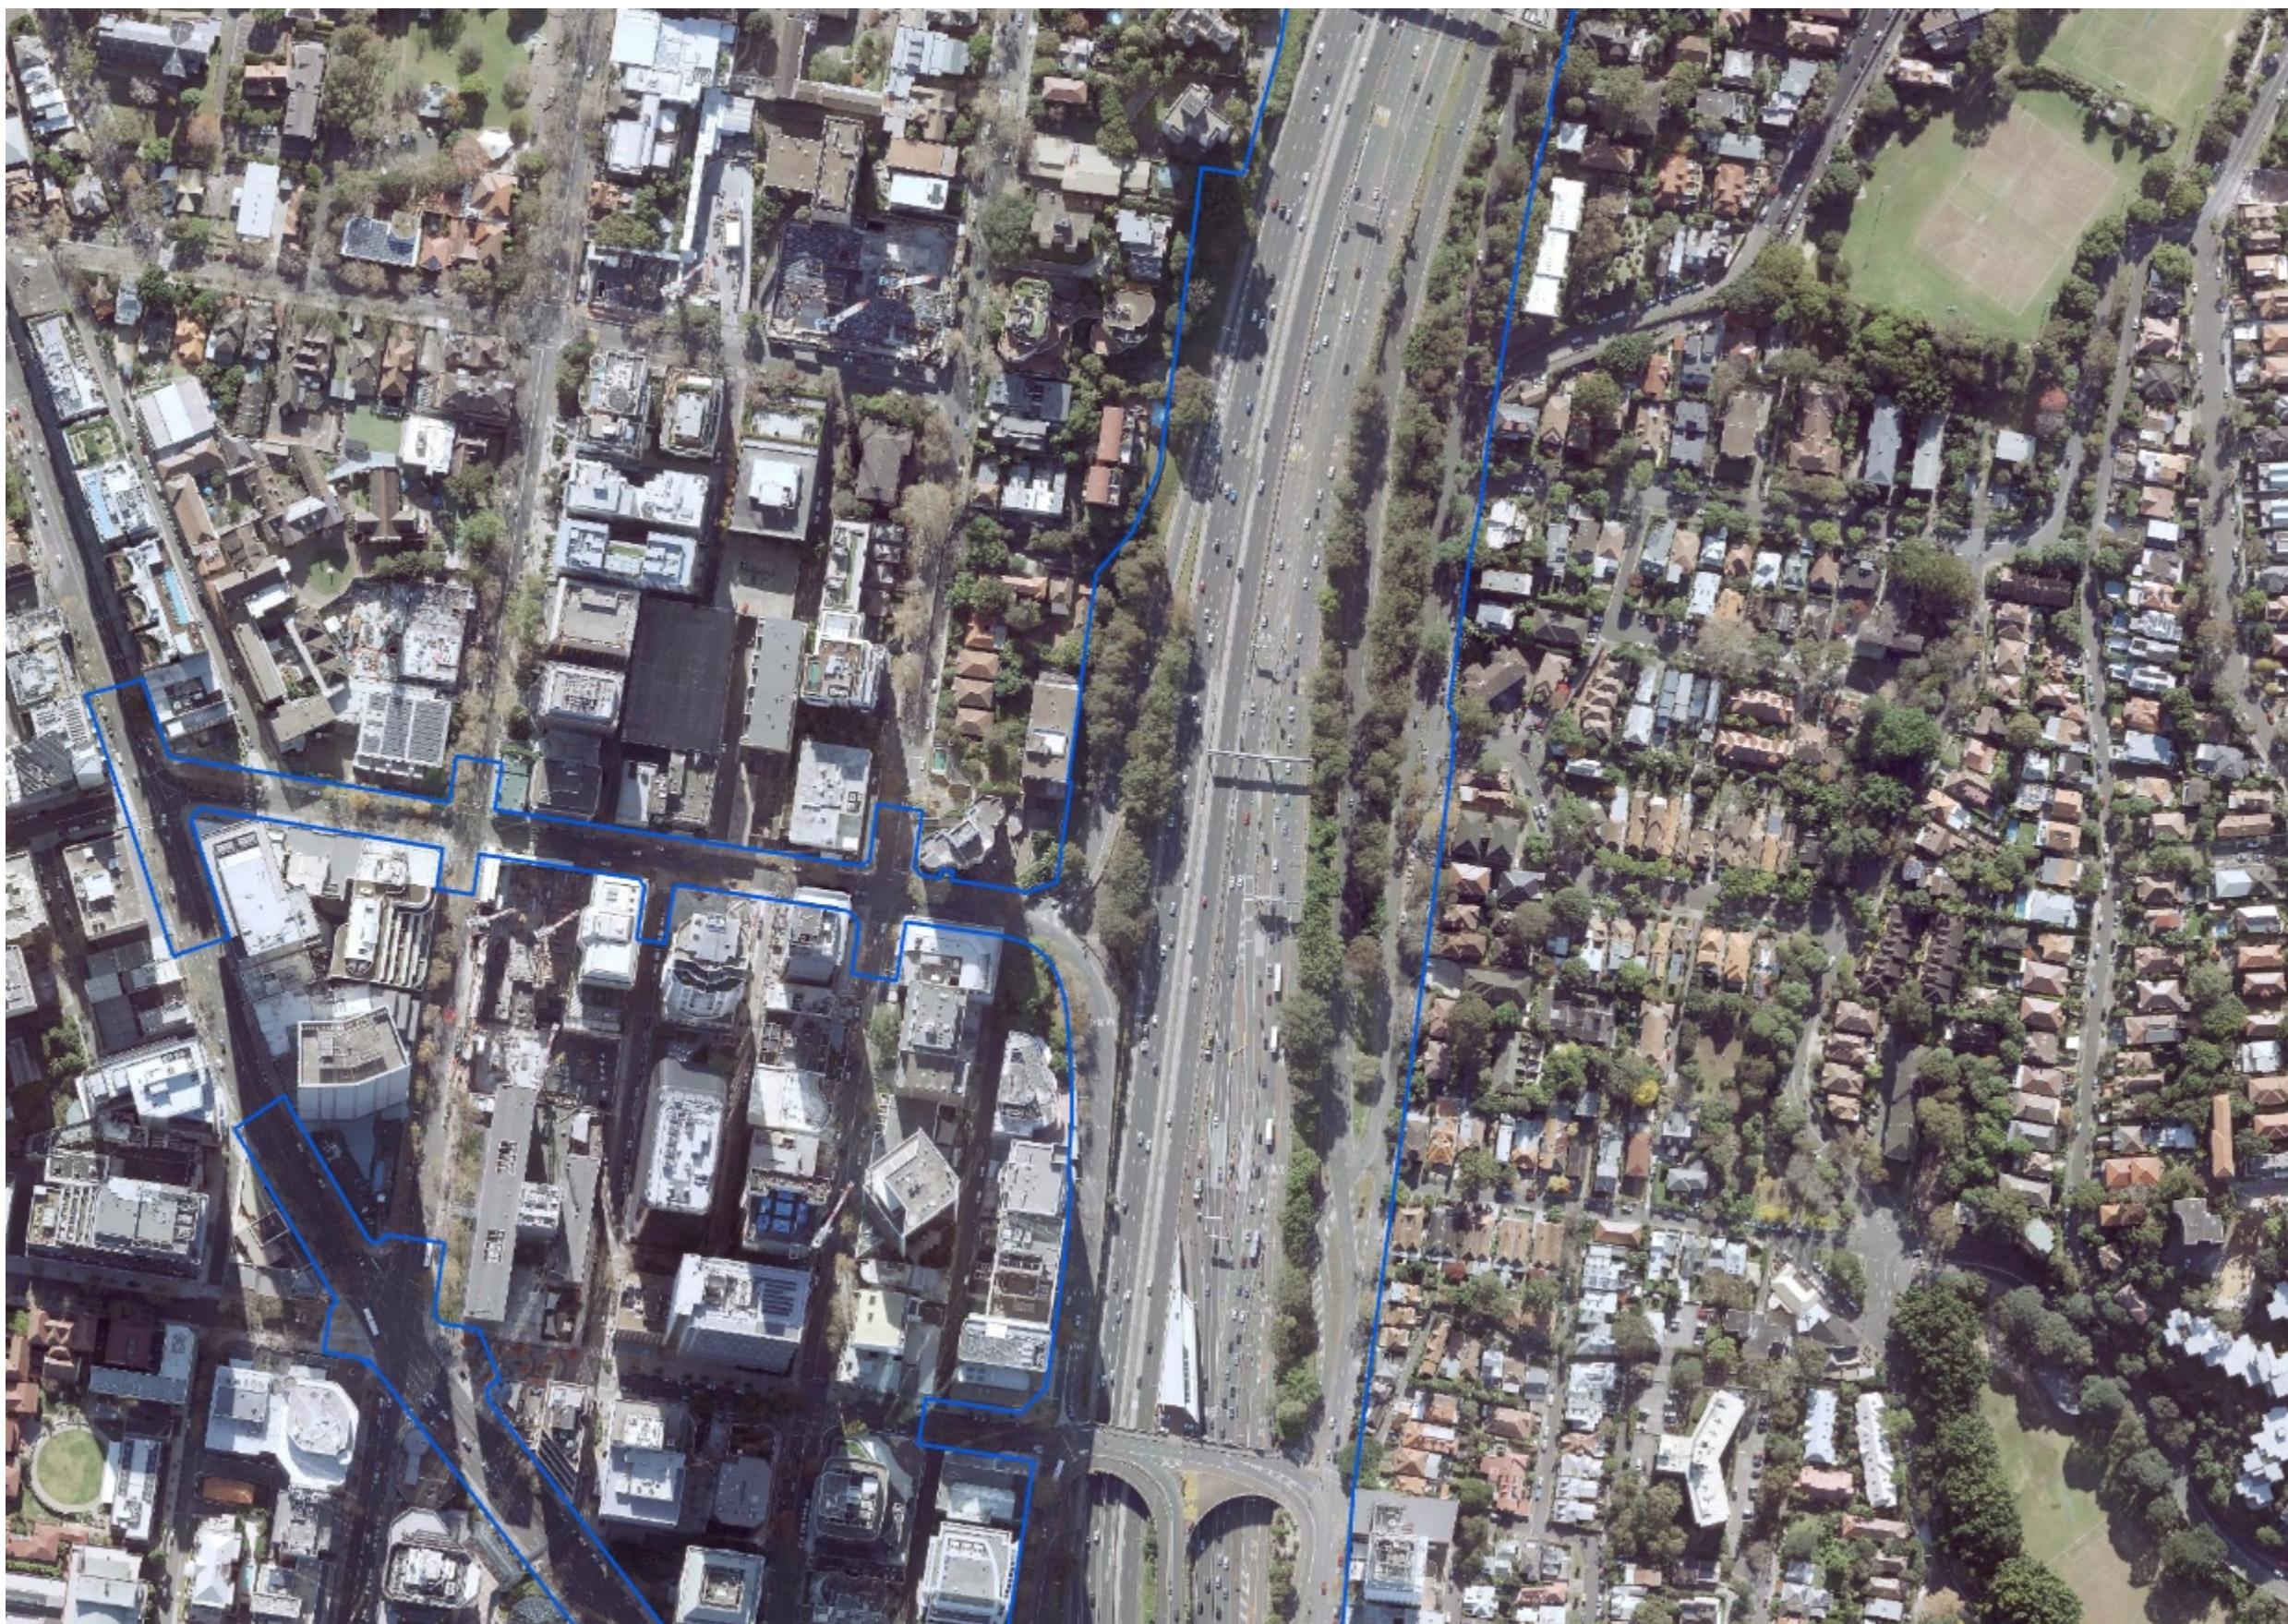

Legend

 WFU Premise Map 221020 Rev 7

Warringah	CPB	DRG	DWG	LOT No.	DRG No.	REV
ah						
Freeway Upgrade	Completion rec.	Work package	Description	Designed	Verified	Approved
Ref No	Comp. rec.	Package	not provided	dd/mm/yy	dd/mm/yy	dd/mm/yy
Scale 1: 2,500						
						
Coordinate System: GDA 1994 MGA Zone 56 - Height Datum: AHD						
<p><i>This map is a user generated static output from CPB Contractors Web GIS Viewer and is for reference only. Data layers that appear on this map may or may not be accurate, current, or otherwise reliable.</i></p> <p>© CPB Contractors GIS. Imagery acknowledgment: © Department of Finance, Services & Innovation 2017. Street Map acknowledgment: Esri, HERE, Garmin, USGS.</p>						

This drawing is confidential and shall only be used for the purpose of this project. The signing of this title block confirms the design and drafting of this project have been prepared and checked in accordance with the ISO 9001-2000 quality assurance.

Date Printed: 20-Oct-2022



Drawing Colour Coded - Print All Copies in Colour

Drawn by:	Simon Lendrum - Env Operations Mgr
Designed by:	not provided
Dwg check by:	not provided
Des check by:	not provided
Approved by:	not provided

Warringah Freeway Upgrade Premises Map (as of 20 Oct 2022)

FILE No:	n/a
SHEET No:	n/a
STATUS:	verified
DRG No:	DRG No.
EDMS No:	n/a



Legend

 WFU Premise Map 221020 Rev 7

Warringah	CPB	DRG	DWG	LOT No.	DRG No.	REV
ah						
Freeway Upgrade	Completion rec.	Work package	Description	Designed	Verified	Approved
Ref No	Comp. rec.	Package	not provided	dd/mm/yy	dd/mm/yy	dd/mm/yy
Scale 1: 2,500						
0			67	134	Meters	
Coordinate System: GDA 1994 MGA Zone 56 - Height Datum: AHD						
This map is a user generated static output from CPB Contractors Web GIS Viewer and is for reference only. Data layers that appear on this map may or may not be accurate, current, or otherwise reliable.						
© CPB Contractors GIS. Imagery acknowledgment: © Department of Finance, Services & Innovation 2017. Street Map acknowledgment: Esri, HERE, Garmin, USGS.						

This drawing is confidential and shall only be used for the purpose of this project. The signing of this title block confirms the design and drafting of this project have been prepared and checked in accordance with the ISO 9001-2000 quality assurance.

Date Printed: 20-Oct-2022



Drawing Colour Coded - Print All Copies in Colour

Drawn by: Simon Lendrum - Env Operations Mgr

Designed by: not provided

Dwg check by: not provided

Des check by: not provided

Approved by: not provided

Warringah Freeway Upgrade Premises Map (as of 20 Oct 2022)

FILE No: n/a

SHEET No: n/a

STATUS: verified

DRG No: DRG No.

EDMS No: n/a