



Legend

WFU Premise Map 20240118 Rev 21

Warringah Freeway Upgrade

CPB Contractors

DRG No.

DWG No.

LOT No.

REV

Ref. No.	Completion rec.	Work package	Description	Designed	Verified	Approved
Ref. No.	Comp. rec.	Package	not provided	dd/mm/yy	dd/mm/yy	dd/mm/yy

Scale 1: 1,500

0

40

80

Meters

Coordinate System: GDA 1994 MGA Zone 56 - Height Datum: AHD

This map is a user generated static output from CPB Contractors Web GIS Viewer and is for reference only. Data layers that appear on this map may or may not be accurate, current, or otherwise reliable.

© CPB Contractors GIS. Image acknowledgment: © Department of Finance, Services & Innovation 2017. Street Map acknowledgment: Esri, HERE, Garmin, USGS.

This drawing is confidential and shall only be used for the purpose of this project. The signing of this title block confirms the design and drafting of this project have been prepared and checked in accordance with the ISO 9001-2000 quality assurance.

Date Printed: 18-Jan-2024

CPB

CONTRACTORS

Downer

WARRINGAH FREEWAY UPGRADE

Drawing Colour Coded - Print All Copies in Colour	
Drawn by:	Simon Lendrum - Env Operations Manager
Designed by:	not provided
Dwg check by:	not provided
Des check by:	not provided
Approved by:	not provided

Warringah Freeway Upgrade Premise Map (as of 18 Jan 2024)	
FILE No:	n/a
SHEET No:	n/a
STATUS:	verified
DRG No:	DRG No.
EDMS No:	n/a





Legend

WFU Premise Map 20240118 Rev 21

Warringah Freeway Upgrade

CPB Contractors

DRG No.

DWG No.

LOT No.

DRG No.

REV

Ref. No.	Completion rec.	Work package	Description	Designed	Verified	Approved
Ref. No.	Comp. rec.	Package	not provided	dd/mm/yy	dd/mm/yy	dd/mm/yy

Scale 1: 3,717

0

100

199

Meters

Coordinate System: GDA 1994 MGA Zone 56 - Height Datum: AHD

This map is a user generated static output from CPB Contractors Web GIS Viewer and is for reference only.

Data layers that appear on this map may or may not be accurate, current, or otherwise reliable.

© CPB Contractors GIS. Imagey acknowledgment: © Department of Finance, Services & Innovation 2017. Street Map acknowledgment: Esri, HERE, Garmin, USGS.

This drawing is confidential and shall only be used for the purpose of this project. The signing of this title block confirms the design and drafting of this project have been prepared and checked in accordance with the ISO 9001-2000 quality assurance.

Date Printed: 18-Jan-2024

CPB CONTRACTORS

Downer

WARRINGAH FREEWAY UPGRADE

Drawing Colour Coded - Print All Copies in Colour	
Drawn by:	Simon Lendrum - Env Operations Manager
Designed by:	not provided
Dwg check by:	not provided
Des check by:	not provided
Approved by:	not provided

Warringah Freeway Upgrade Premise Map (as of 18 Jan 2024)	
FILE No:	n/a
SHEET No:	n/a
STATUS:	verified
DRG No:	DRG No.
EDMS No:	n/a





Legend

WFU Premise Map 20240118 Rev 21

Warringah Freeway Upgrade

CPB Contractors

DRG No.

DWG No.

LOT No.

DRG No.

REV

Ref. No.	Completion rec.	Work package	Description	Designed	Verified	Approved
Ref. No.	Comp. rec.	Package	not provided	dd/mm/yy	dd/mm/yy	dd/mm/yy

Scale 1: 3,717

0

100

199

Meters

Coordinate System: GDA 1994 MGA Zone 56 - Height Datum: AHD

This map is a user generated static output from CPB Contractors Web GIS Viewer and is for reference only.

Data layers that appear on this map may or may not be accurate, current, or otherwise reliable.

© CPB Contractors GIS. Image acknowledgment: © Department of Finance, Services & Innovation 2017. Street Map acknowledgment: Esri, HERE, Garmin, USGS.

This drawing is confidential and shall only be used for the purpose of this project. The signing of this title block confirms the design and drafting of this project have been prepared and checked in accordance with the ISO 9001-2000 quality assurance.

Date Printed: 18-Jan-2024

CPB CONTRACTORS


Downer

WARRINGAH FREEWAY UPGRADE

Drawing Colour Coded - Print All Copies in Colour	
Drawn by:	Simon Lendrum - Env Operations Manager
Designed by:	not provided
Dwg check by:	not provided
Des check by:	not provided
Approved by:	not provided

Warringah Freeway Upgrade Premise Map (as of 18 Jan 2024)	
FILE No:	n/a
SHEET No:	n/a
STATUS:	verified
DRG No:	DRG No.
EDMS No:	n/a



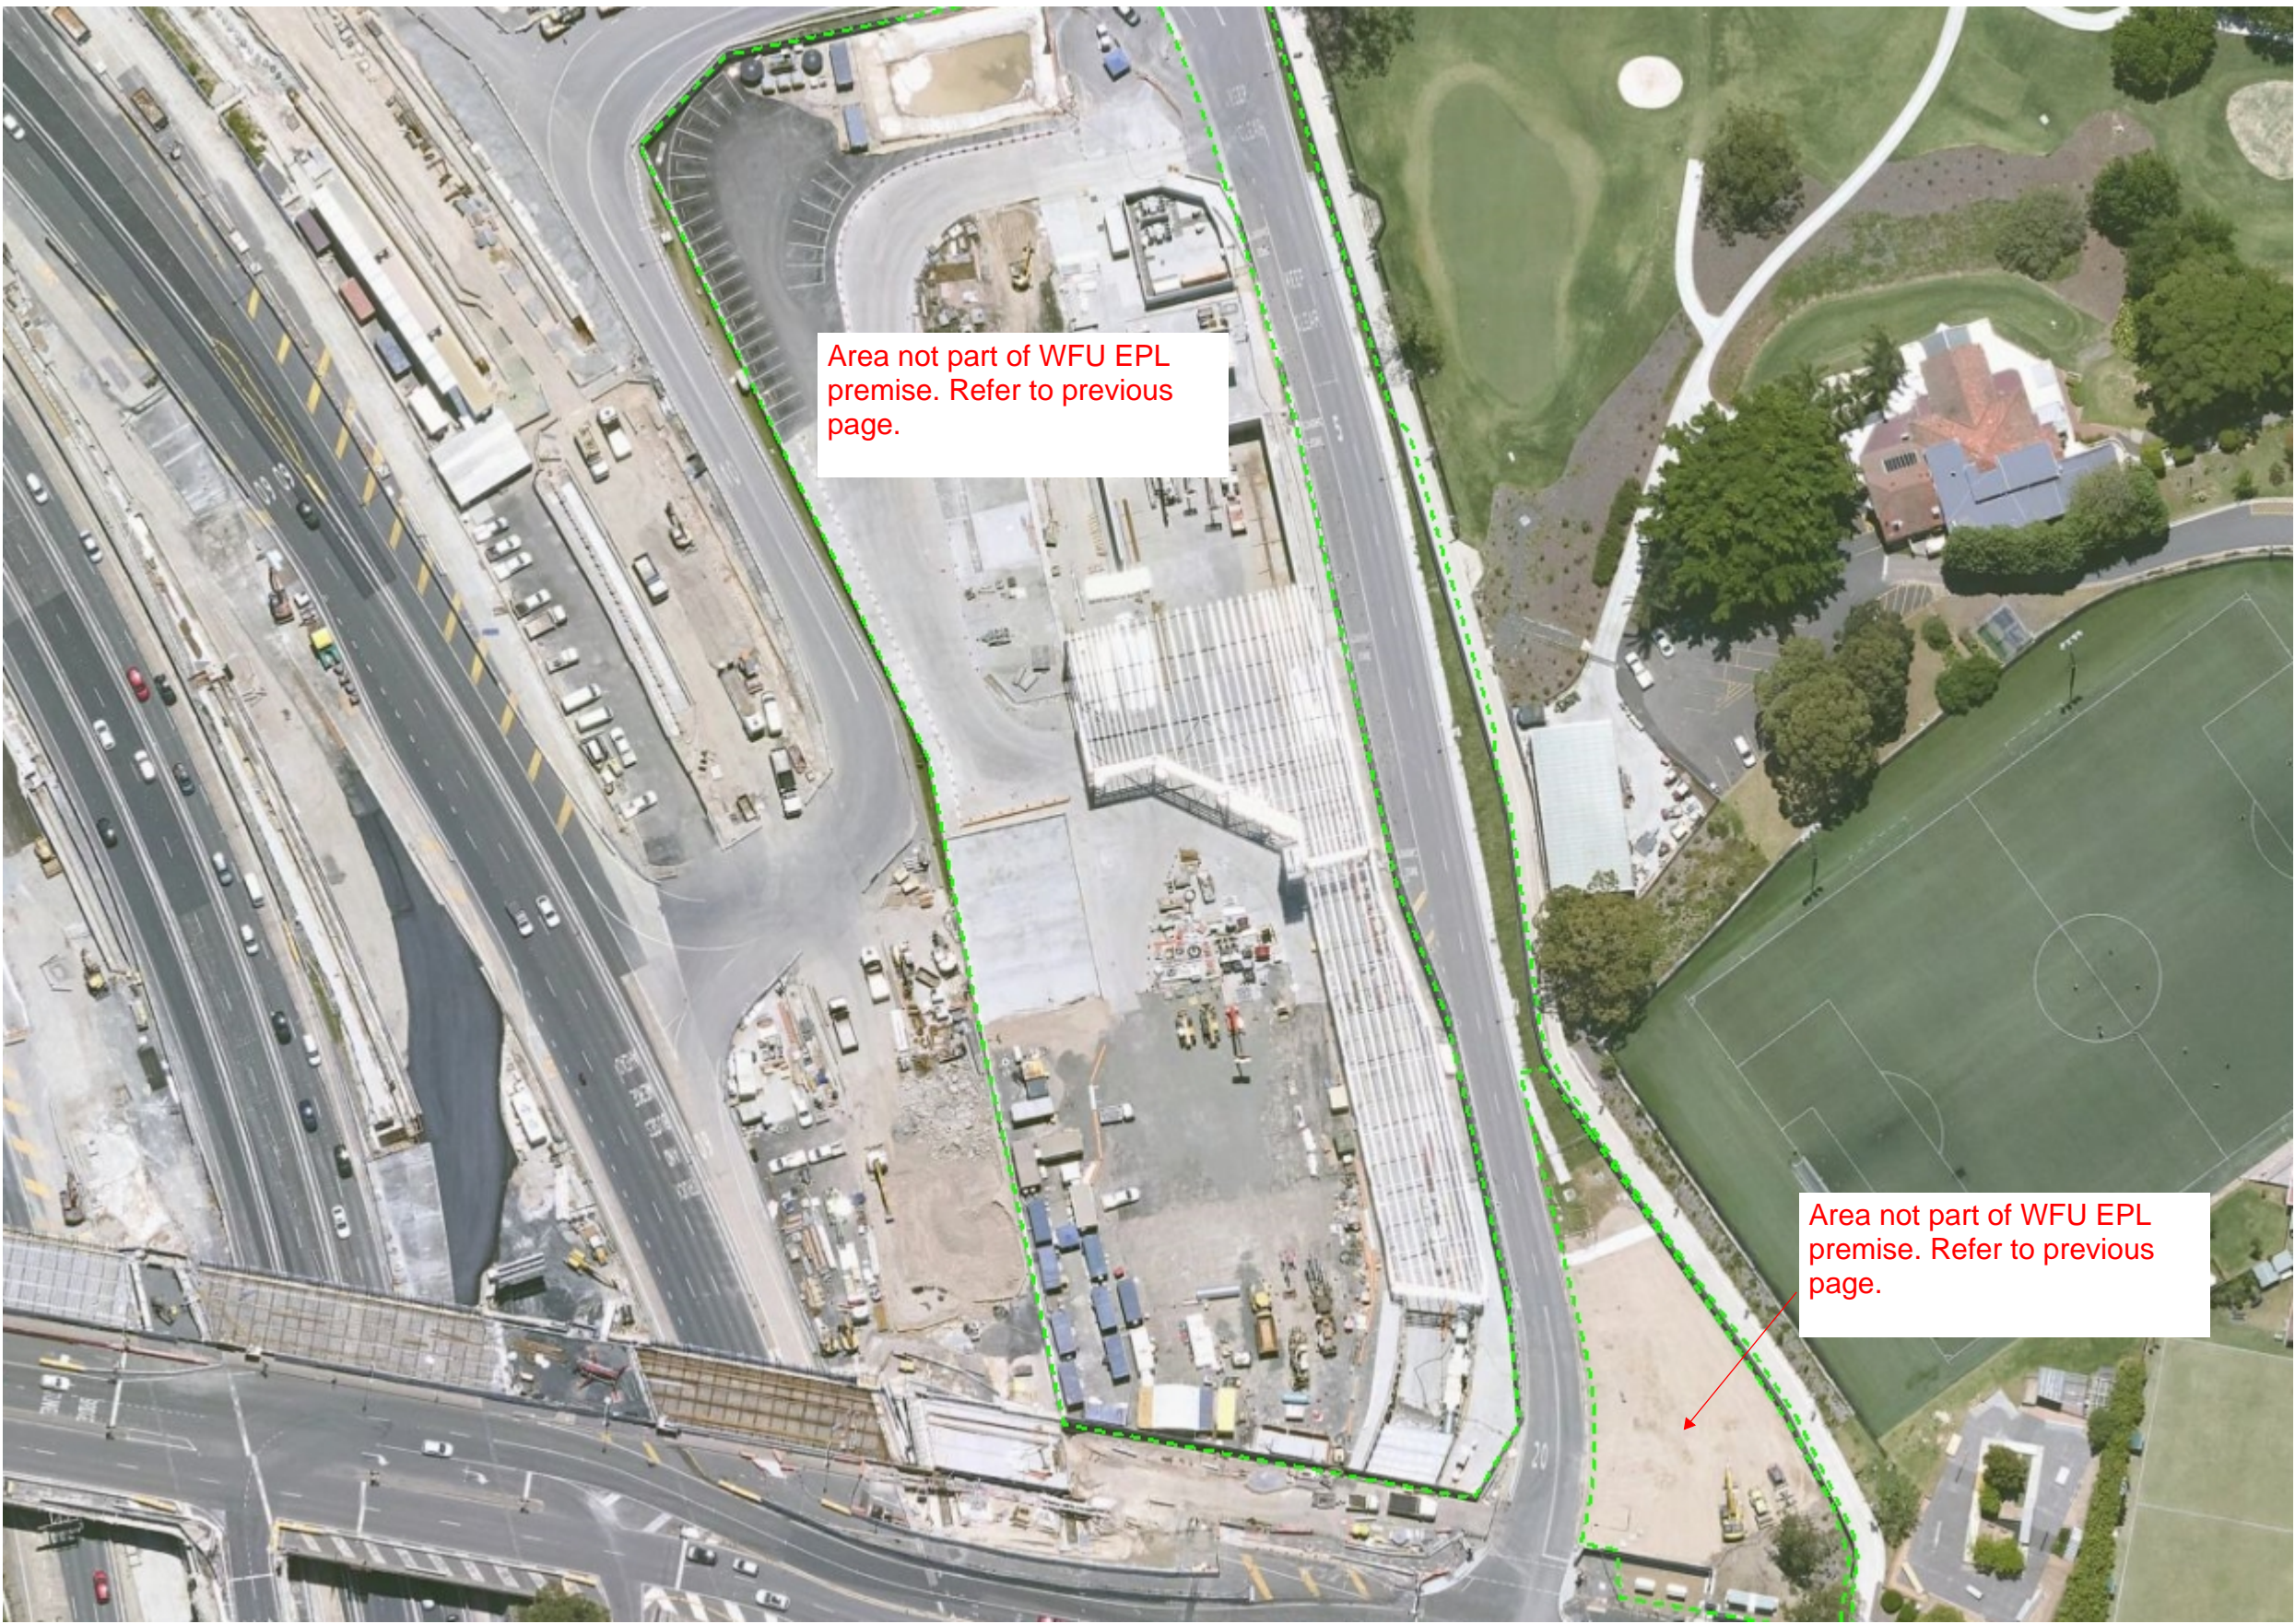

Legend

WFU Premise Map 20240118 Rev 21

Warringah Freeway Upgrade

CPB Contractors

DRG No.

DWG No.

LOT No.

DRG No.

REV

Ref. No.	Completion rec.	Work package	Description	Designed	Verified	Approved
Ref. No.	Comp. rec.	Package	not provided	dd/mm/yy	dd/mm/yy	dd/mm/yy

Scale 1: 1,000

0

27

54

Meters

Coordinate System: GDA 1994 MGA Zone 56 - Height Datum: AHD

This map is a user generated static output from CPB Contractors Web GIS Viewer and is for reference only.

Data layers that appear on this map may or may not be accurate, current, or otherwise reliable.

© CPB Contractors GIS. Image acknowledgment: © Department of Finance, Services & Innovation 2017. Street Map acknowledgment: Esri, HERE, Garmin, USGS.

This drawing is confidential and shall only be used for the purpose of this project. The signing of this title block confirms the design and drafting of this project have been prepared and checked in accordance with the ISO 9001-2000 quality assurance.

Date Printed: 18-Jan-2024

CPB CONTRACTORS

Downer

WARRINGAH FREEWAY UPGRADE

Drawing Colour Coded - Print All Copies in Colour	
Drawn by:	Simon Lendrum - Env Operations Manager
Designed by:	not provided
Dwg check by:	not provided
Des check by:	not provided
Approved by:	not provided

Warringah Freeway Upgrade Premise Map (as of 18 Jan 2024)	
FILE No:	n/a
SHEET No:	n/a
STATUS:	verified
DRG No:	DRG No.
EDMS No:	n/a





Legend

 WFU Premise Map 20240118 Rev 21

Warringah Freeway Upgrade

CPB Contractors

DRG No.

DWG No.

LOT No.

DRG No.

REV

Ref. No.	Completion rec.	Work package	Description	Designed	Verified	Approved
Ref. No.	Comp. rec.	Package	not provided	dd/mm/yy	dd/mm/yy	dd/mm/yy

Scale 1: 3,717

0

100

199

Meters

Coordinate System: GDA 1994 MGA Zone 56 - Height Datum: AHD

This map is a user generated static output from CPB Contractors Web GIS Viewer and is for reference only. Data layers that appear on this map may or may not be accurate, current, or otherwise reliable.

© CPB Contractors GIS. Imagey acknowledgment: © Department of Finance, Services & Innovation 2017. Street Map acknowledgment: Esri, HERE, Garmin, USGS.

*This drawing is confidential and shall only be used for the purpose of this project. The signing of this title block confirms the design and drafting of this project have been prepared and checked in accordance with the ISO 9001-2000 quality assurance.*

Date Printed: 18-Jan-2024

CPB CONTRACTORS

Downer

WARRINGAH FREEWAY UPGRADE

Drawing Colour Coded - Print All Copies in Colour	
Drawn by:	Simon Lendrum - Env Operations Manager
Designed by:	not provided
Dwg check by:	not provided
Des check by:	not provided
Approved by:	not provided

Warringah Freeway Upgrade Premise Map (as of 18 Jan 2024)	
FILE No:	n/a
SHEET No:	n/a
STATUS:	verified
DRG No:	DRG No.
EDMS No:	n/a





Legend

WFU Premise Map 20240118 Rev 21

Warringah Freeway Upgrade

CPB Contractors

DRG No.

DWG No.

LOT No.

DRG No.

REV

Ref. No.	Completion rec.	Work package	Description	Designed	Verified	Approved
Ref. No.	Comp. rec.	Package	not provided	dd/mm/yy	dd/mm/yy	dd/mm/yy

Scale 1: 3,717

0

100

199

Meters

Coordinate System: GDA 1994 MGA Zone 56 - Height Datum: AHD

This map is a user generated static output from CPB Contractors Web GIS Viewer and is for reference only.

Data layers that appear on this map may or may not be accurate, current, or otherwise reliable.

© CPB Contractors GIS. Image acknowledgment: © Department of Finance, Services & Innovation 2017. Street Map acknowledgment: Esri, HERE, Garmin, USGS.

*This drawing is confidential and shall only be used for the purpose of this project. The signing of this title block confirms the design and drafting of this project have been prepared and checked in accordance with the ISO 9001-2000 quality assurance.*

Date Printed: 18-Jan-2024

CPB CONTRACTORS

Downer

WARRINGAH FREEWAY UPGRADE

Drawing Colour Coded - Print All Copies in Colour	
Drawn by:	Simon Lendrum - Env Operations Manager
Designed by:	not provided
Dwg check by:	not provided
Des check by:	not provided
Approved by:	not provided

Warringah Freeway Upgrade

Premise Map (as of 18 Jan 2024)

FILE No:

n/a

SHEET No:

n/a

STATUS:

verified

DRG No:

DRG No.

EDMS No:

n/a