



NOTE: BUNN STREET BRIDGE TO BE UPDATED. PLACEHOLDER ONLY.
REFER TO OPEN SPACE, PUBLIC DOMAIN + LANDSCAPE REPORT
FOR LATEST DESIGN INFORMATION

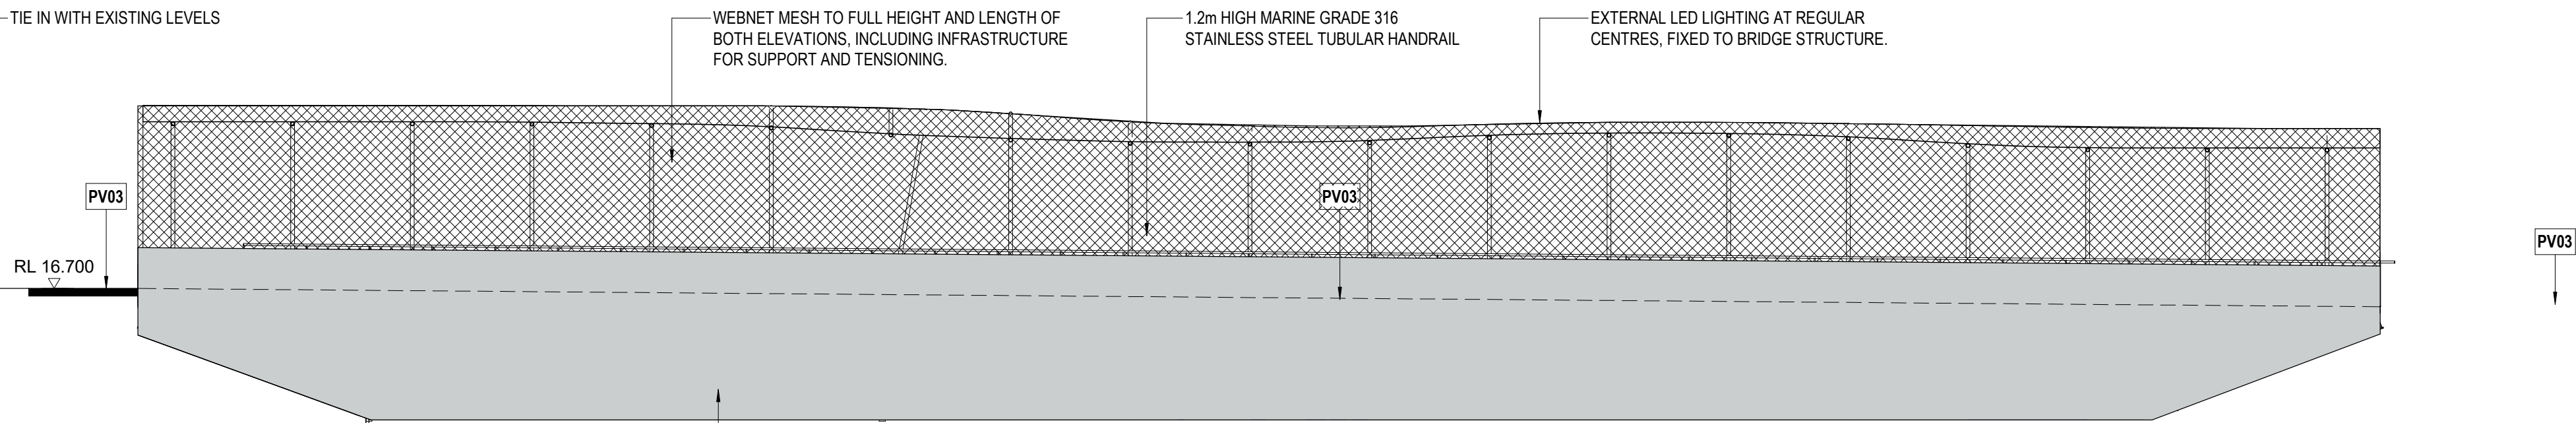

3 BUNN STREET BRIDGE E-W SECTION
1:100

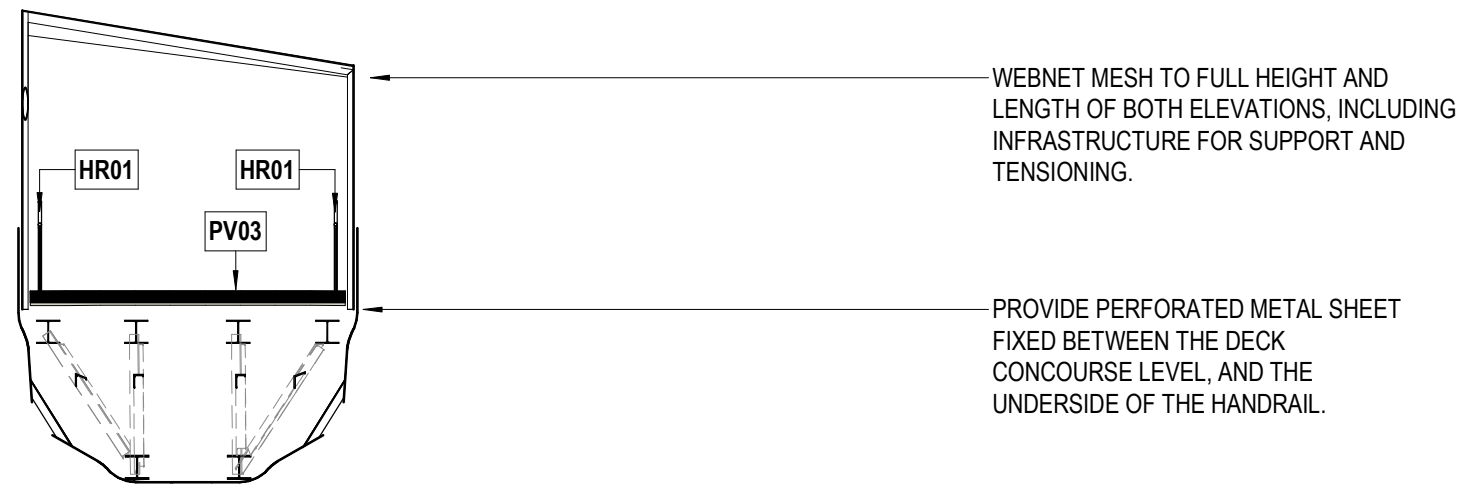

2 BUNN ST BRIDGE TYPICAL N-S SECTION
1:100

BUNN STREET THROUGH - LINK

Snøhetta

178 Sturt St | Adelaide | Australasia | SA 5000

Hassell

Hassell LTD ABN 24 007 711 435
Level2, Pier 6/9,23 Hickson Rd
Sydney NSW 2000 Australia
T +61 2 9101 2000
F +61 2 9101 2100
sydney@hassellstudio.com
Nominated Architects NSW:
Tony Grist 5350
Glenn Scott 6842
Ross de la Motte 7398

NOTES


- Do not scale drawing. Written dimensions govern
- All dimensions are in millimeters unless noted otherwise
- All dimensions shall be verified on site before proceeding with the work. Snøhetta + Hassell shall be notified in writing of any discrepancies.
- This drawing must be read in conjunction with all relevant contracts, specifications and drawings

This drawing is an uncontrolled copy. Unless noted otherwise
© Copyright of this drawing is vested in Snøhetta and Hassell

REV	DESCRIPTION	DATE
A	FOR SSDA3 APPROVAL	16/06/23

NORTH

SCALE

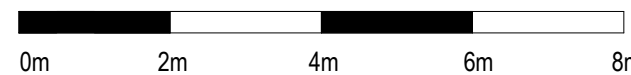

CLIENT



PROJECT

MIRVAC HARBOURSIDE
2-10 DARLING DRIVE, SYDNEY, NSW 2000

DRAWING TITLE

SECTIONS - BUNN STREET BRIDGE

REVIEWED SW	SCALE @ A1 1 : 100
APPROVED JC	PROJECT NO. 016133-61A-P
DRAWING NO. LD-SSDA3- 3006_00	REV NO. A


PRELIMINARY - NOT FOR CONSTRUCTION

NOTES


1. Do not scale drawing. Written dimensions govern
2. All dimensions are in millimeters unless noted otherwise
3. All dimensions shall be verified on site before proceeding with the work. Snøhetta + Hassell shall be notified in writing of any discrepancies.
4. This drawing must be read in conjunction with all relevant contracts, specifications and drawings

This drawing is an uncontrolled copy. Unless noted otherwise
© Copyright of this drawing is vested in Snøhetta and Hassell

REV	DESCRIPTION	DATE
A	FOR SSDA3 APPROVAL	16/06/23

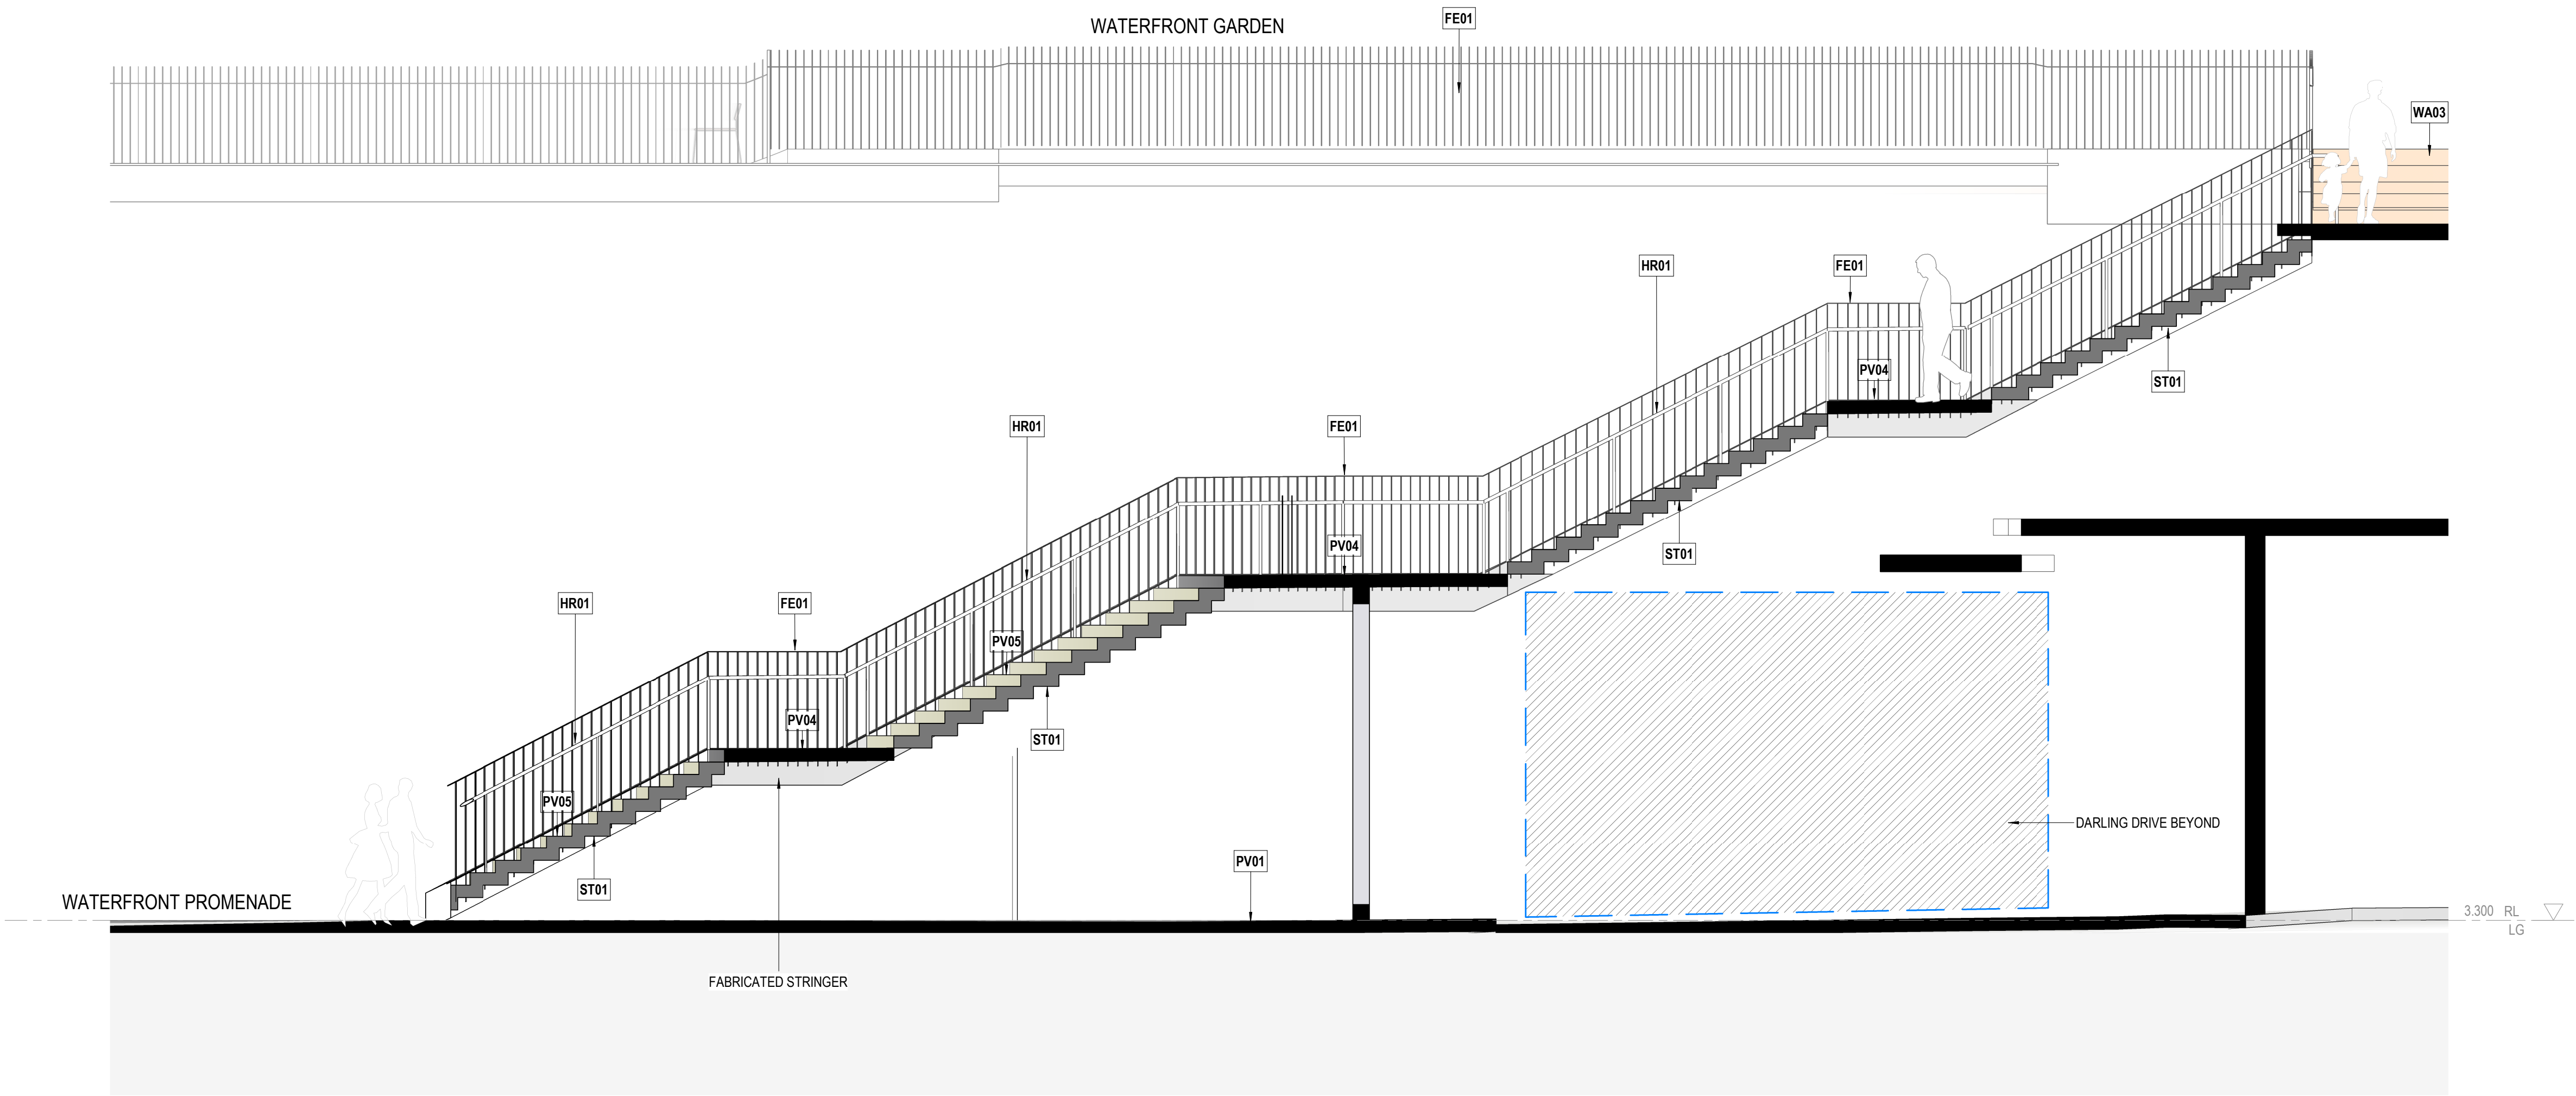

NORTH

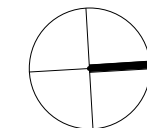

SCALE

CLIENT



PROJECT
MIRVAC HARBOURSIDE
2-10 DARLING DRIVE, SYDNEY, NSW 2000

DRAWING TITLE
SECTION - PYRMONT BRIDGE STEP

REVIEWED SW	SCALE @ A1 1 : 50
APPROVED JC	PROJECT NO. 016133-61A-P
DRAWING NO. LD-SSDA3- 3007_00	REV NO. A