

SAMPLE ONLY

PRELIMINARY PLAN
FOR DISCUSSION PURPOSES ONLY
SUBJECT TO CHANGE WITHOUT NOTIFICATION
DATE OF ISSUE: 22/07/22

WARNING
BEWARE OF UNDERGROUND SERVICES
THE LOCATIONS OF UNDERGROUND SERVICES ARE APPROXIMATE ONLY AND THEIR EXACT POSITION SHOULD BE PROVIDED ON SITE. NO GUARANTEE IS GIVEN THAT ALL EXISTING SERVICES ARE SHOWN.

22/07/2022 160250-FLT-01
E:\928 PN T:\1617 Projects\160250\Design\2020\160250-FLT-200-P1.dgn

ISSUE	APP'D	DATE	AMENDMENT
P1		22.07.22	PRELIMINARY ISSUE FOR COMMENT

GENERAL NOTES
1. ALL DIMENSIONS ARE TO FACE OF KERB UNLESS SHOWN OTHERWISE.

— DESIGN BY TRAFFICWORKS
— DESIGN BY OTHERS
— INTERSECTION WORKS

DESIGNED
JUL 2022

APPROVED
JUL 2022

SCALE HOR 0 5 10
of METRES VER

TRAFFICWORKS
PTY LTD


1st Floor 132 Upper Heidelberg Road IVANHOE VIC. 3078
P.O. Box 417 IVANHOE VIC. 3079
Tel (03) 9490 6900 Fax (03) 9490 6910 www.trafficworks.com.au

680 SOMERTON ROAD
HUME CITY COUNCIL

FUNCTIONAL LAYOUT PLAN

SHEET NO. 1 DRAWING NO. 160250-FLT-01 ISSUE P1

SIGN SCHEDULE					
#2		R1-2	#22		R2-4 CUSTOM
#20	 	R1-2 W6-9 W8-3(L)	#23		CUSTOM
#21	 	R1-2 W6-9 W8-23	#24		D4-V108

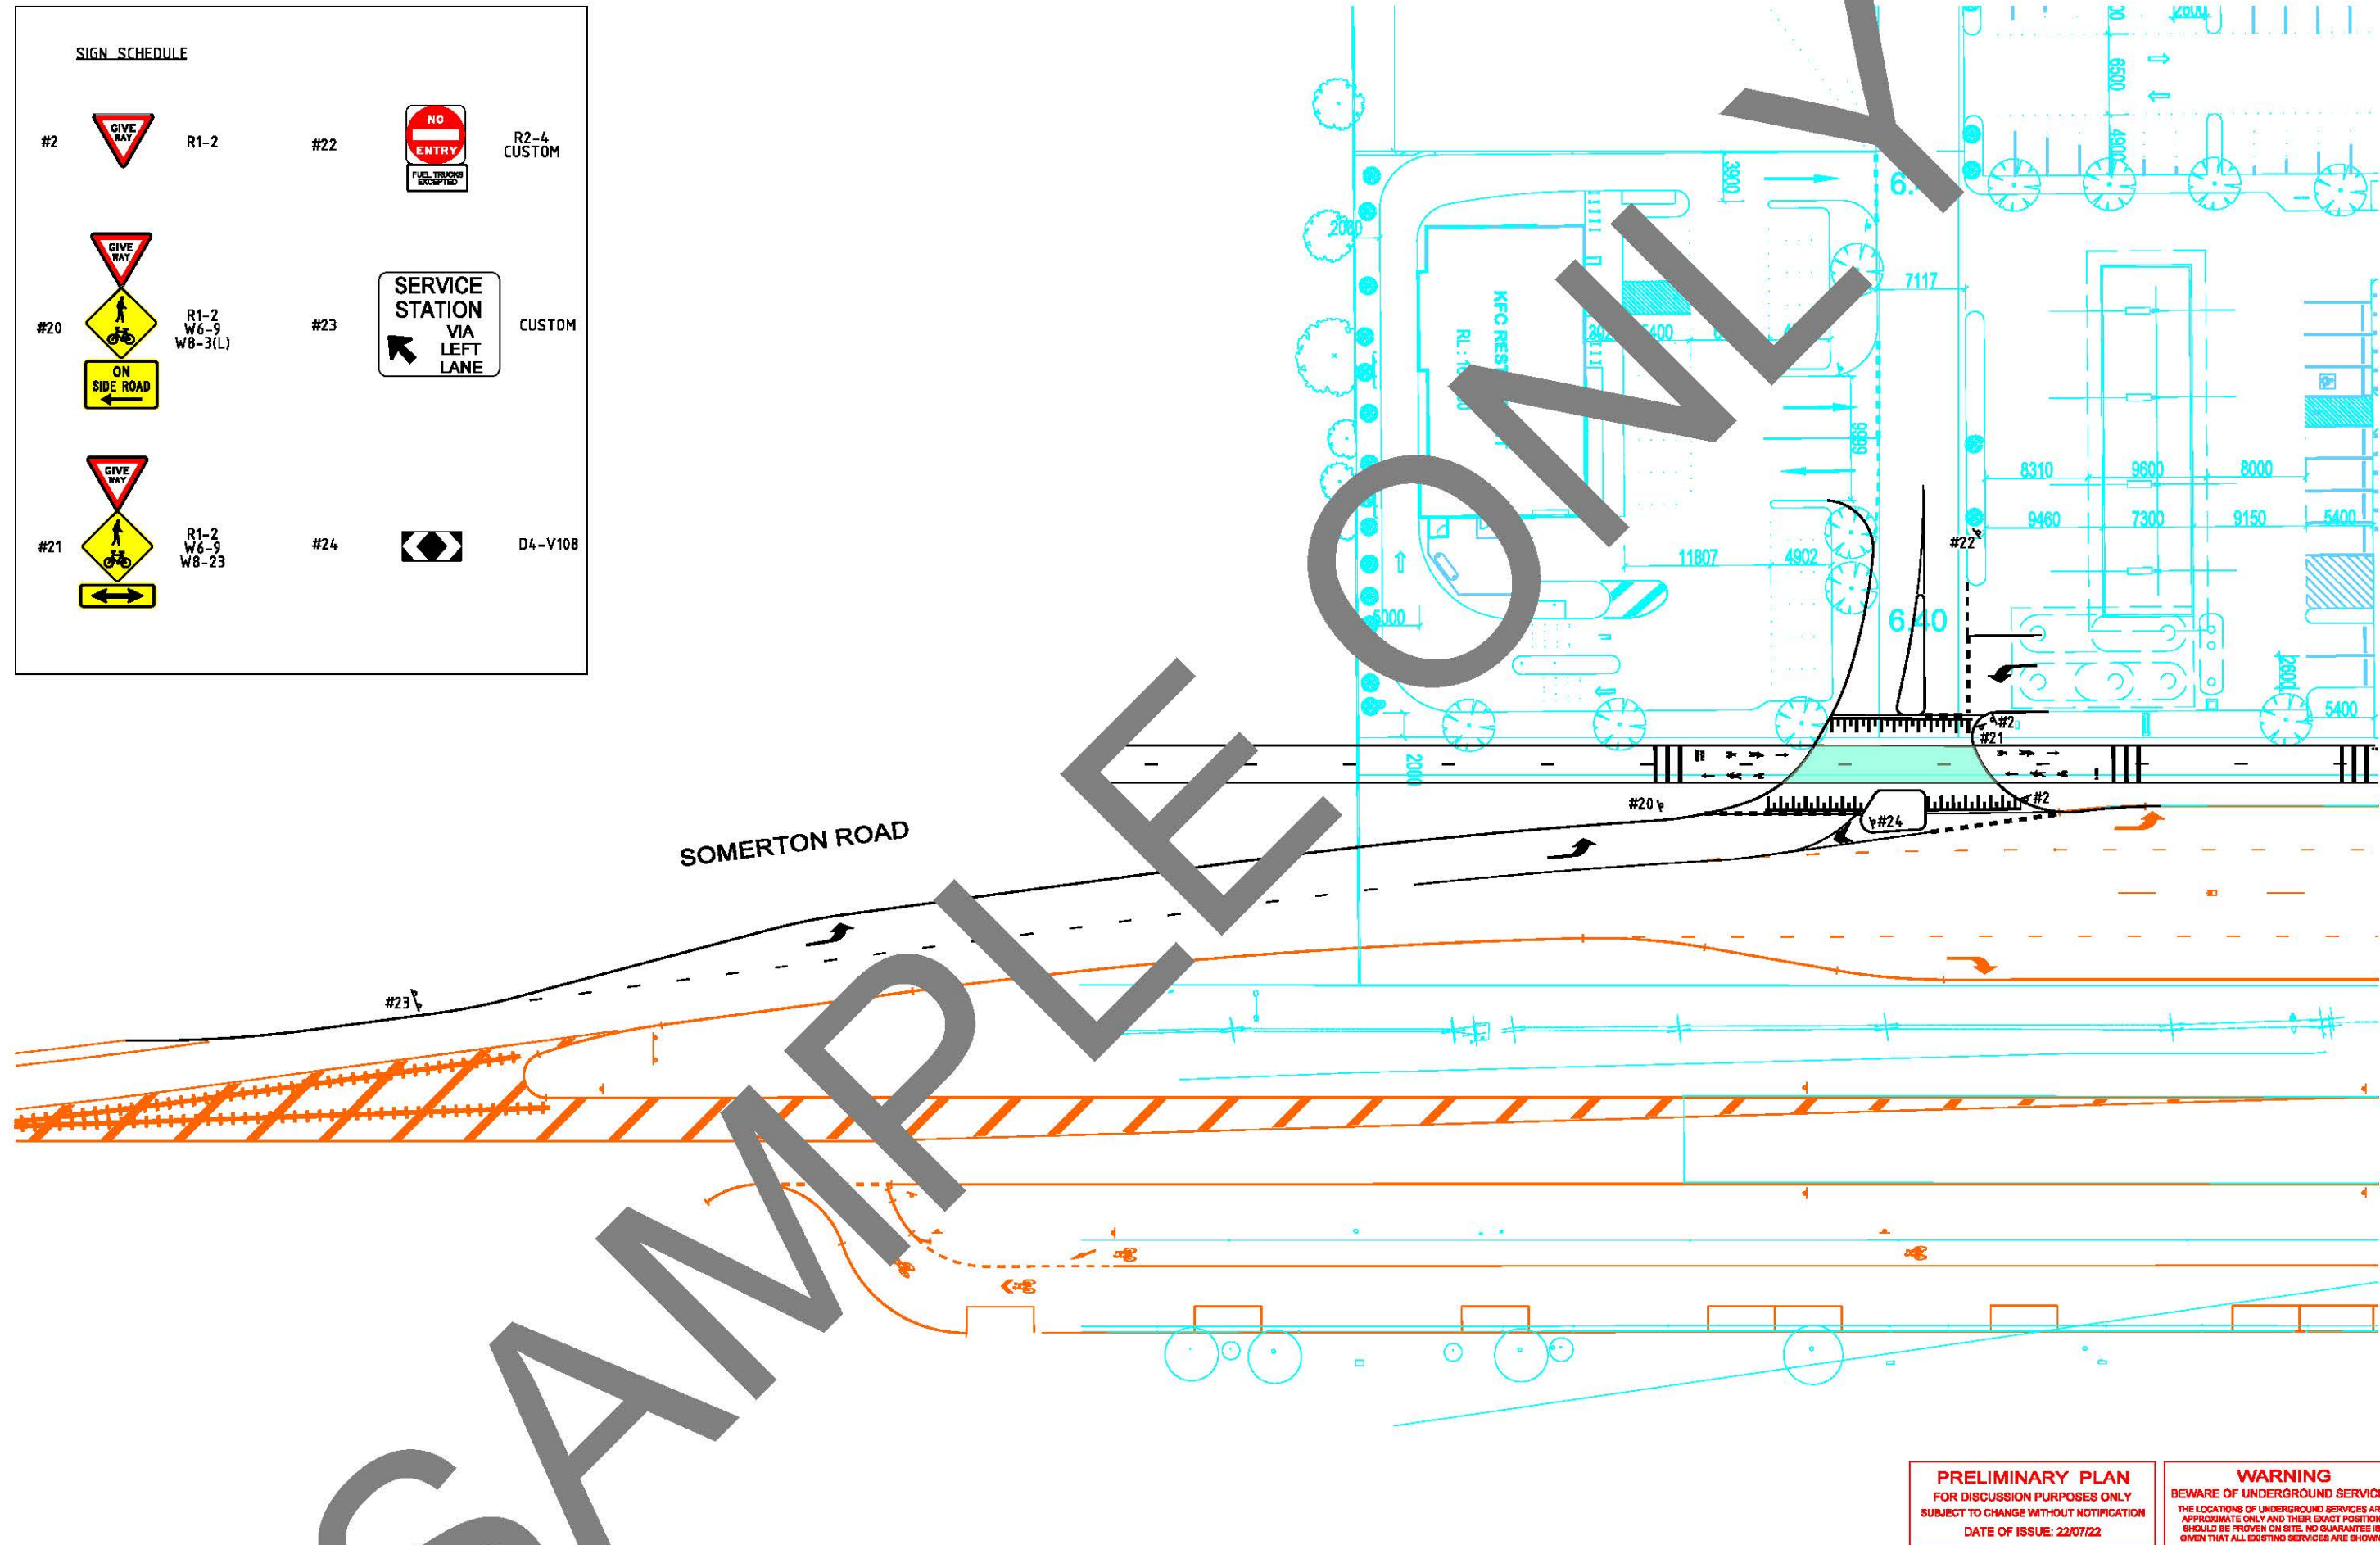

SOMERTON ROAD

PRELIMINARY PLAN
FOR DISCUSSION PURPOSES ONLY
SUBJECT TO CHANGE WITHOUT NOTIFICATION
DATE OF ISSUE: 22/07/22

WARNING
BEWARE OF UNDERGROUND SERVICES
THE LOCATIONS OF UNDERGROUND SERVICES ARE APPROXIMATE ONLY AND THEIR EXACT POSITION SHOULD BE PROVIDED ON SITE. NO GUARANTEE IS GIVEN THAT ALL EXISTING SERVICES ARE SHOWN.

GENERAL NOTES
1. ALL DIMENSIONS ARE TO FACE OF KERB UNLESS SHOWN OTHERWISE.

— DESIGN BY TRAFFICWORKS
— DESIGN BY OTHERS
— INTERSECTION WORKS

DESIGNED JUL 2022
APPROVED JUL 2022
SCALE HOR 0 5 10
of METRES VER

TRAFFICWORKS
PTY LTD

1st Floor 132 Upper Heidelberg Road IVANHOE VIC. 3078
P.O. Box 417 IVANHOE VIC. 3079
Tel (03) 9490 6900 Fax (03) 9490 6910 www.trafficworks.com.au

CLIENT

680 SOMERTON ROAD
HUME CITY COUNCIL
SIGN SCHEDULE

SHEET NO. 2 DRAWING NO. 160250-FLT-02 ISSUE P1

22/07/2022 160250-FLT-02
E:\928 PN T:\1617 Projects\160250\Design\2020\160250-FLT-200-P1.dgn

ISSUE	APP'D	DATE	AMENDMENT
P1		22.07.22	PRELIMINARY ISSUE FOR COMMENT