


Wy Yung Road (Bullumwaal Road), Bairnsdale

Intersection upgrade



DTP0935/24

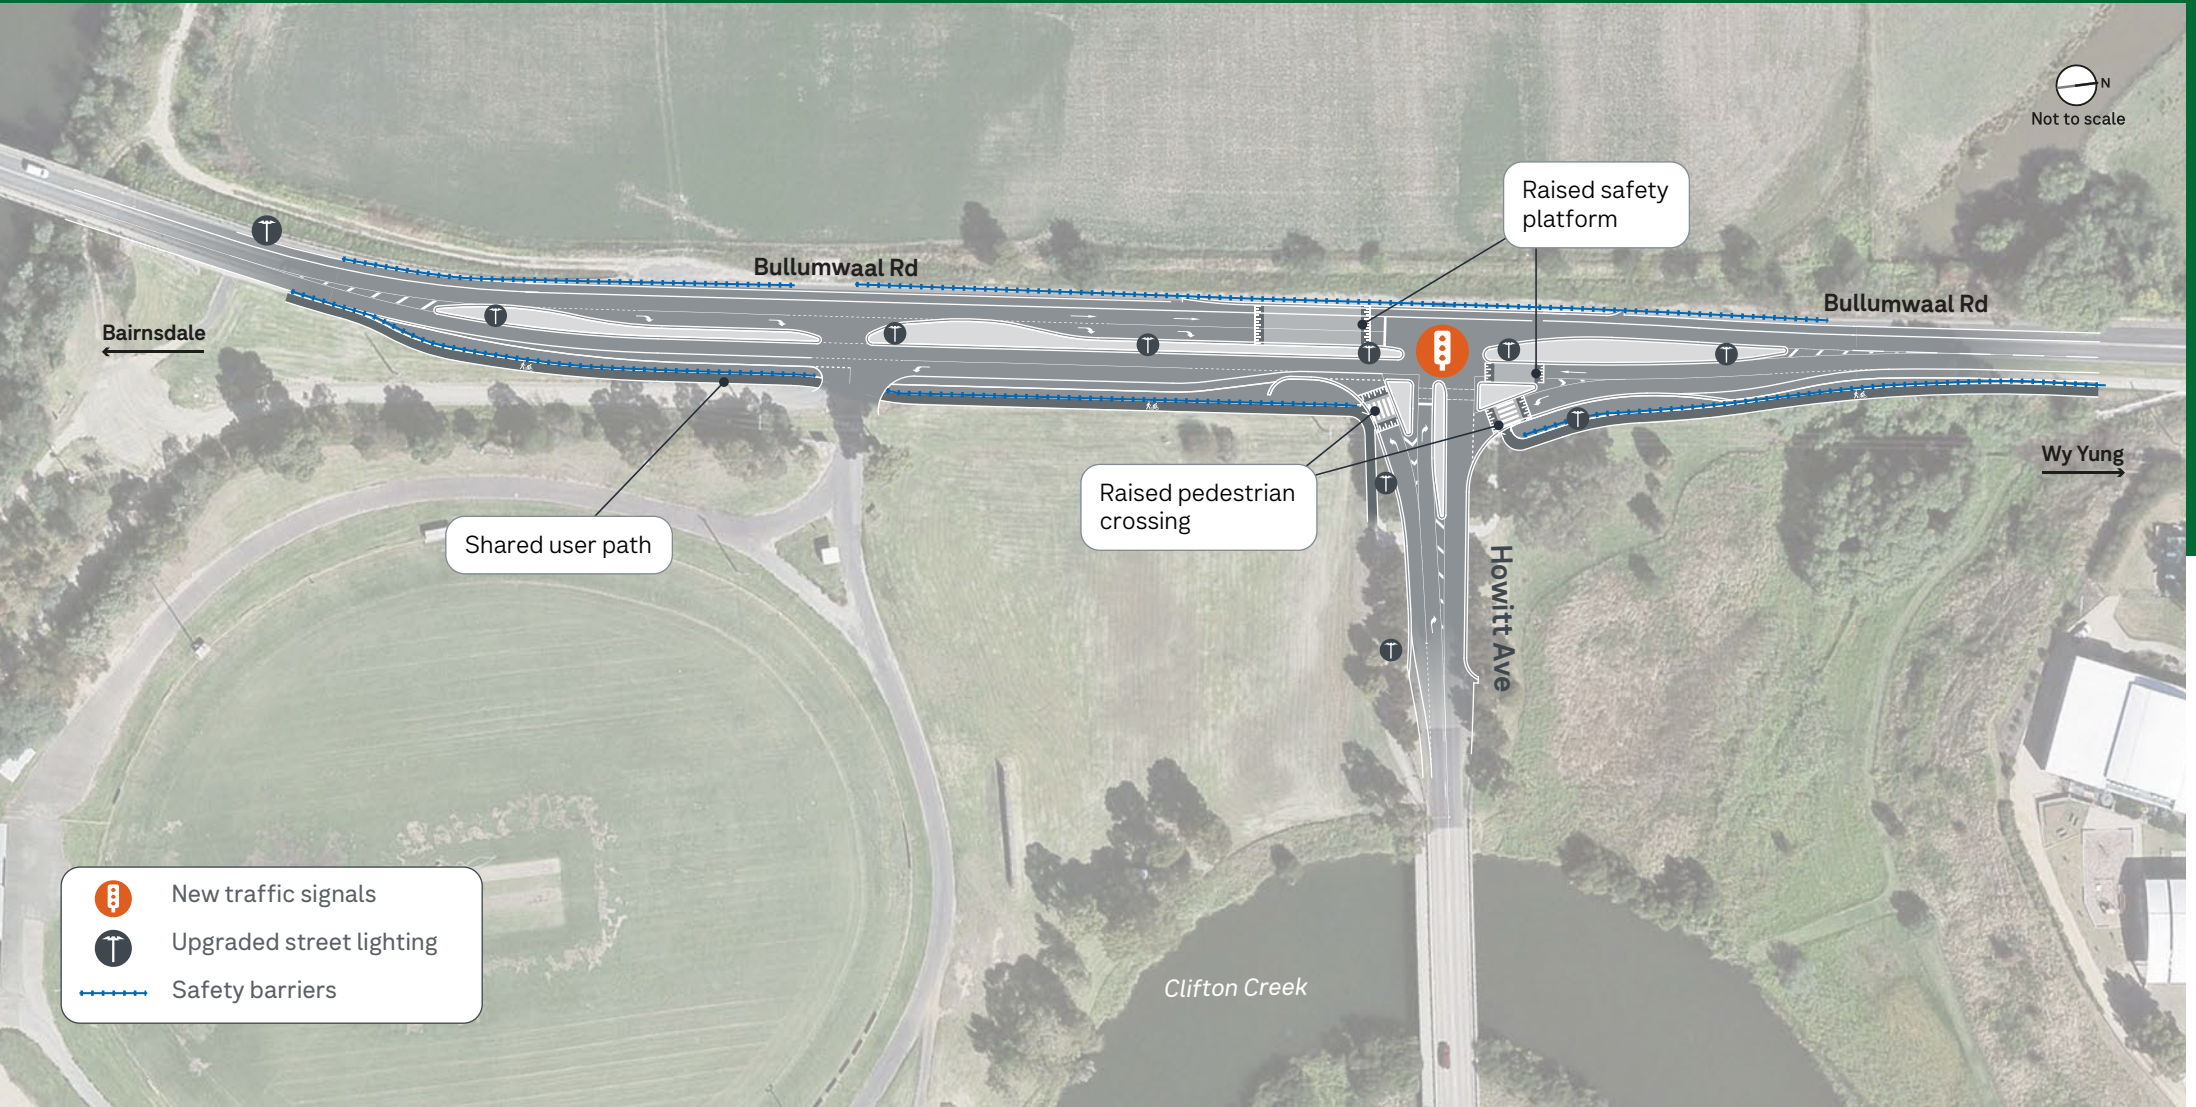

Australian Government

BUILDING AUSTRALIA



Department of Transport and Planning

Find out more at transport.vic.gov.au



Authorised by the Victorian Government, 1 Treasury Place, Melbourne