


ANDERSEN CORPORATION


E-SERIES AWNING WINDOW (NON-HVHZ) (NON-IMPACT)

GENERAL NOTES:

- THE PRODUCT SHOWN HEREIN IS DESIGNED AND MANUFACTURED TO COMPLY WITH THE CURRENT EDITION FLORIDA BUILDING CODE (FBC), **EXCLUDING** HVHZ AND HAS BEEN EVALUATED ACCORDING TO THE FOLLOWING:
 - AAMA/WDMA/CSA 101/I.S.2/A440-08/11
- ADEQUACY OF THE EXISTING STRUCTURAL CONCRETE/MASONRY, 2X AND METAL STUD FRAMING AS A MAIN WIND FORCE RESISTING SYSTEM CAPABLE OF WITHSTANDING AND TRANSFERRING APPLIED PRODUCT LOADS TO THE FOUNDATION IS THE RESPONSIBILITY OF THE ENGINEER OR ARCHITECT OF RECORD FOR THE PROJECT OF INSTALLATION.
- 1X AND 2X BUCKS (WHEN USED) SHALL BE DESIGNED AND ANCHORED TO PROPERLY TRANSFER ALL LOADS TO THE STRUCTURE. BUCK DESIGN AND INSTALLATION IS THE RESPONSIBILITY OF THE ENGINEER OR ARCHITECT OF RECORD FOR THE PROJECT OF INSTALLATION.
- THE INSTALLATION DETAILS DESCRIBED HEREIN ARE GENERIC AND MAY NOT REFLECT ACTUAL CONDITIONS FOR A SPECIFIC SITE. IF SITE CONDITIONS CAUSE INSTALLATION TO DEVIATE FROM THE REQUIREMENTS DETAILED HEREIN, A LICENSED ENGINEER OR ARCHITECT SHALL PREPARE SITE SPECIFIC DOCUMENTS FOR USE WITH THIS DOCUMENT.
- APPROVED IMPACT PROTECTIVE SYSTEM **IS REQUIRED** TO PROTECT THIS PRODUCT IN AREAS REQUIRING IMPACT RESISTANCE.
- WINDOW FRAME MATERIAL: *ALUMINUM CLAD WOOD.*
- MULLION MATERIAL: *LAMINATED VENEER LUMBER.*
- GLASS SHALL MEET THE REQUIREMENTS OF ASTM E1300 . SEE SHEET 1 FOR GLAZING DETAILS.
- DESIGNATIONS "X" AND "O" STAND FOR THE FOLLOWING:
X: OPERABLE PANEL
O: FIXED PANEL
- CUSTOM SIZES AVAILABLE UPON REQUEST. CUSTOM DESIGN PRESSURE WILL BE ASSIGNED EQUAL TO NEXT LARGER STANDARD SIZE.

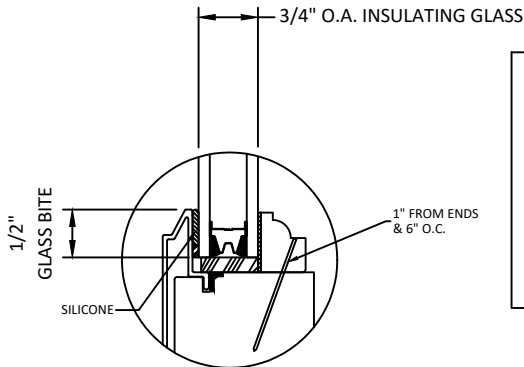

GLAZING DETAIL G1

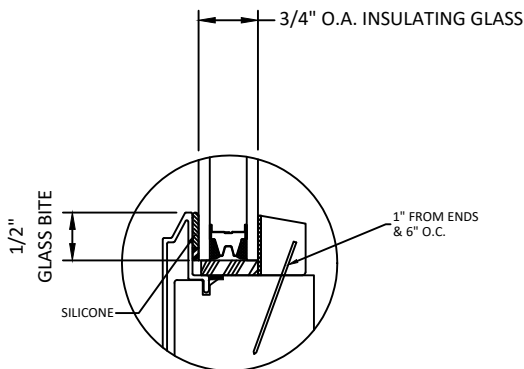

GLAZING DETAIL G2

GLAZING NOTES:

- GLASS TYPE & THICKNESS SHALL COMPLY WITH ASTM E1300 REQUIREMENTS AS WELL AS APPLICABLE SAFETY GLAZING REQUIREMENTS PER THE FBC. TEMPER AND SAFETY GLAZING REQUIREMENTS SHALL BE REVIEWED ON A SITE SPECIFIC BASIS.
- SETTING BLOCK DUROMETER HARDNESS OF 70-90 (SHORE A) AS REFERENCED IN FBC CHAPTER 24.
- SETTING BLOCKS TO BE LOCATED AT 1/4 SPAN LENGTH FOR GLASS WIDER THAN 36" AS PER FBC CHAPTER 24.
- D.L.O. AND DESIGN PRESSURES MAY NOT EXCEED MAX VALUES IN DESIGN PRESSURE TABLES ON SHEET 10.

WINDOW TYPE	CONFIGURATION	OVERALL AWNING FRAME SIZE		OVERALL D.L.O. DIMENSION		GLASS TYPE	No. LOCK POINTS	DESIGN PRESSURE (PSF)	
		WIDTH (IN.)	HEIGHT (IN.)	WIDTH (IN.)	HEIGHT (IN.)			POS.	NEG.
SINGLE	X	48.0	66.0	41.87	59.87	G1	3	+65	-65
SINGLE	X	48.0	60.0	41.87	41.87	G1	2	+50	-50
SINGLE	X	48.0	36.0	41.87	29.87	G1	1	+50	-50
MULLED	XX OR X/X	48.0	66.0	41.87	59.87	G1	3	+65	-65
MULLED	XX OR X/X	48.0	60.0	41.87	41.87	G1	2	+50	-50
MULLED	XX OR X/X	48.0	36.0	41.87	29.87	G1	1	+50	-50

NOTE: VINYL NAILING FLANGE INSTALLATIONS ARE LIMITED TO UNITS EQUAL TO OR LESS THAN DP +50/-50 AND ASSEMBLIES LESS THAN OR EQUAL TO 30 SQUARE FEET.

TABLE OF CONTENTS

SHEET	REVISION	SHEET DESCRIPTION
1	D	GENERAL NOTES
2	D	ELEVATIONS
3	D	MULLED ELEVATIONS
4	D	ANCHOR LAYOUTS
5	D	MULLED ANCHOR LAYOUTS
6	D	VERTICAL SECTIONS
7	D	MULLED VERTICAL SECTIONS
8	D	HORIZONTAL SECTIONS
9	D	MULLED HORIZONTAL SECTIONS
10	D	ANCHOR DETAILS
11	D	ZERO MULLION LOADS TABLE - ONE WAY
12	D	ZERO MULLION LOADS TABLE - TWO WAY
13	D	1/2" x 3-1/2" MULLION LOADS TABLE - ONE WAY
14	D	1/2" x 3-1/2" MULLION LOADS TABLE - TWO WAY
15	D	1/2" x 5-3/16" MULLION LOADS TABLE - ONE WAY
16	D	1/2" x 5-3/16" MULLION LOADS TABLE - TWO WAY
17	D	3/4" x 3-1/2" MULLION LOADS TABLE - ONE WAY
18	D	3/4" x 3-1/2" MULLION LOADS TABLE - TWO WAY
19	D	3/4" x 5-3/16" MULLION LOADS TABLE - ONE WAY
20	D	3/4" x 5-3/16" MULLION LOADS TABLE - TWO WAY
21	D	1" x 3-1/2" MULLION LOADS TABLE - ONE WAY
22	D	1" x 3-1/2" MULLION LOADS TABLE - TWO WAY
23	D	1" x 5-3/16" MULLION LOADS TABLE - ONE WAY
24	D	1" x 5-3/16" MULLION LOADS TABLE - TWO WAY
25	D	2" x 3-1/2" MULLION LOADS TABLE - ONE WAY
26	D	2" x 3-1/2" MULLION LOADS TABLE - TWO WAY
27	D	2" x 5-3/16" MULLION LOADS TABLE - ONE WAY
28	D	2" x 5-3/16" MULLION LOADS TABLE - TWO WAY



100 FOURTH AVE NORTH
BAYPORT, MN 55003-1096
PH: (651) 264-5150 FX: (651) 264-5485

TITLE:
E-SERIES CLAD VENT AWNING WINDOW
(NON-HVHZ) (NON-IMPACT)

GENERAL NOTES

PREPARED BY:

BUILDING DROPS, INC.
398 E. DANIA BEACH BLVD., STE. 338
DANIA BEACH, FL 33004
PH: (954) 399-8478
FAX: (954) 744-4738
WEB: www.buildingdrops.com




REMARKS	BY	DATE
MULL TABLES UPDATE	HR	11/30
VINYL FIN ADDITION	HR	01/17
ADDED ZERO, 1/2", 1" & 2" MULL	HR	4.12.19
MULLS & DP CHARTS UPDATE	LL	8.13.19

THE INSTALLATION DETAILS DESCRIBED HEREIN ARE GENERIC AND MAY NOT REFLECT ACTUAL CONDITIONS FOR A SPECIFIC SITE. IF SITE CONDITIONS CAUSE INSTALLATION TO DEVIATE FROM THE REQUIREMENTS DETAILED HEREIN, A LICENSED ENGINEER OR ARCHITECT SHALL PREPARE SITE SPECIFIC DOCUMENTS FOR USE WITH THIS DOCUMENT.



HERMES F. NORERO, P.E.
FLORIDA P.E. No. 73778
BUILDING DROPS, INC
398 E. DANIA BEACH BLVD. # 338
DANIA BEACH, FL 33004
FBPE CERT. OF AUTHORIZATION No. 29578

FL #:	FL24227
DATE:	10.08.17
DWG. BY:	CHK. BY:
RV	HFN
SCALE:	NTS
DWG. #:	AWD199
SHEET:	1
	OF 28

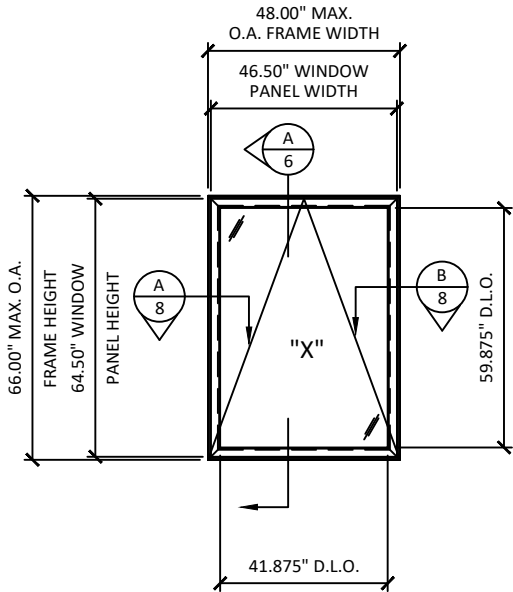

ELEVATION
SINGLE UNIT

HEIGHT	PSF
66.0"	+65/-65
60.0"	+50/-50
36.0"	+50/-50



100 FOURTH AVE NORTH
BAYPORT, MN 55003-1096
PH: (651) 264-5150 FX: (651) 264-5485

TITLE:
E-SERIES CLAD VENT AWNING WINDOW
(NON-HVHZ) (NON-IMPACT)
ELEVATIONS

PREPARED BY:
BUILDING DROPS, INC.
398 E. DANIA BEACH BLVD., STE. 338
DANIA BEACH, FL 33004
PH: (954)399-8478
FAX: (954)744-4738
WEB: www.buildingdrops.com

REMARKS	BY	DATE
MULL TABLES UPDATE	HR	11/30
VINYL FIN ADDITION	HR	01/17
ADDED ZERO, 1/2", 1" & 2" MULL	HR	4.12.19
MULLS & DP CHARTS UPDATE	LL	8.13.19

THE INSTALLATION DETAILS DESCRIBED HEREIN ARE GENERIC AND MAY NOT REFLECT ACTUAL CONDITIONS FOR A SPECIFIC SITE. IF SITE CONDITIONS CAUSE INSTALLATION TO DEVIATE FROM THE REQUIREMENTS DETAILED HEREIN, A LICENSED ENGINEER OR ARCHITECT SHALL PREPARE SITE SPECIFIC DOCUMENTS FOR USE WITH THIS DOCUMENT.

HERMES F. NORERO, P.E.
FLORIDA P.E. No 73778
BUILDING DROPS, INC
398 E. DANIA BEACH BLVD. # 338
DANIA BEACH, FL 33004
FBPE CERT. OF AUTHORIZATION No. 29578


FL #:
FL24227

DATE: **10.08.17**

DWG. BY: **RV** CHK. BY: **HFN**


SCALE: **NTS**

DWG. #: **AWD199**

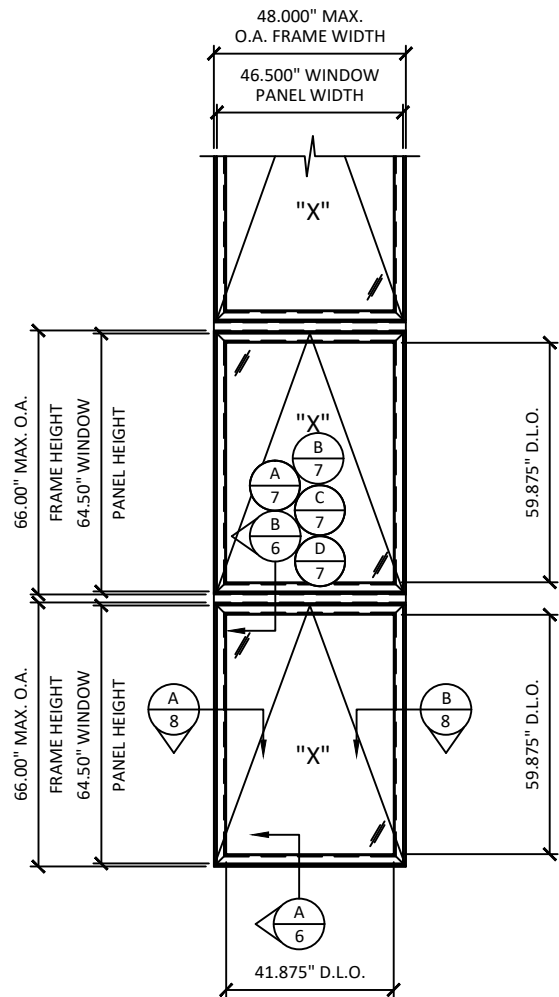

ELEVATION
MULLED UNITS (WITH 2" MULLION)
VERTICAL CONFIGURATION


HEIGHT	PSF
66.0"	+65/-65
60.0"	+50/-50
36.0"	+50/-50

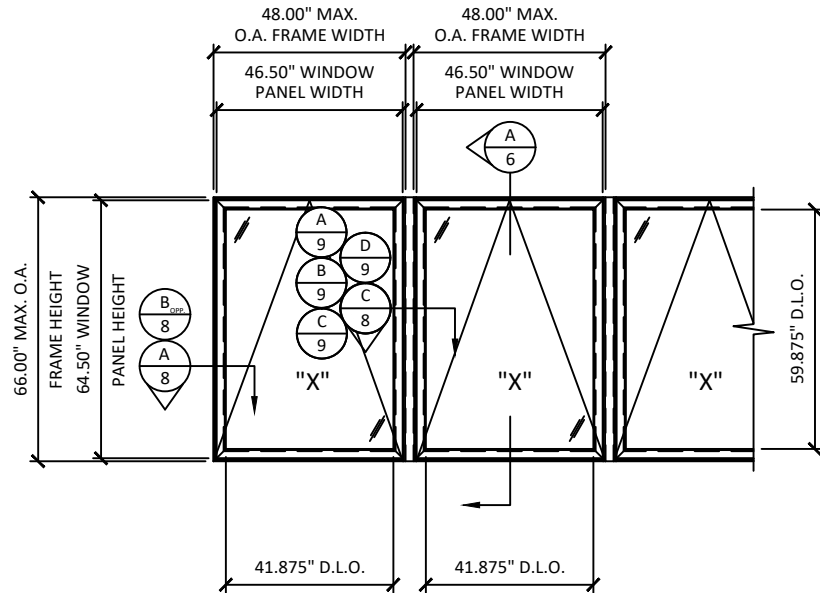

ELEVATION
MULLED UNITS (WITH 2" MULLION)
HORIZONTAL CONFIGURATION

NOTE:
REFER TO SHEETS 11-28 FOR DESIGN
PRESSURES BASED ON CORRESPONDING
MULLION TYPES

HEIGHT	PSF
66.0"	+65/-65
60.0"	+50/-50
36.0"	+50/-50

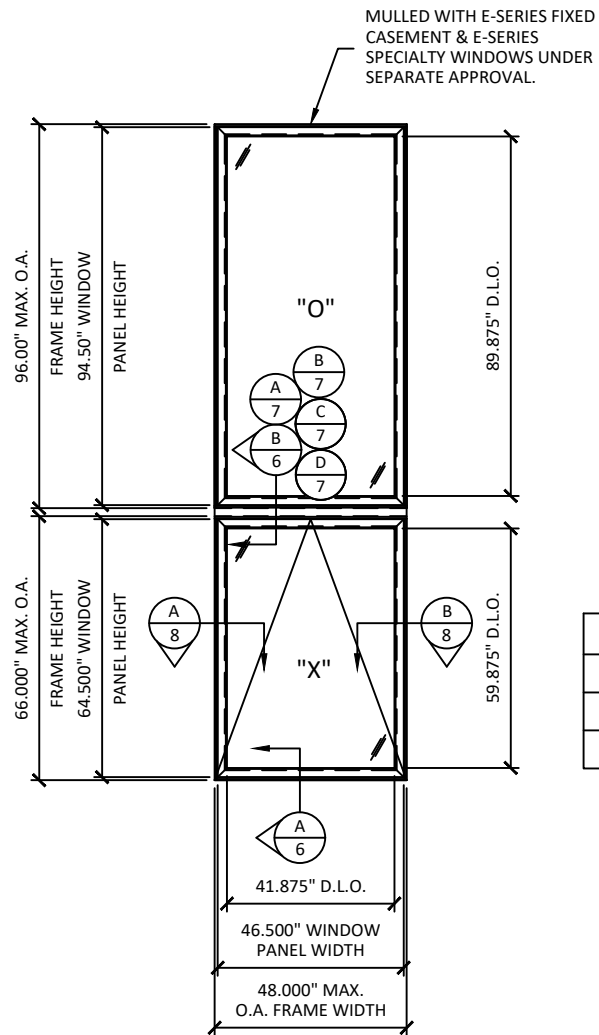

ELEVATION
MULLED WITH E-SERIES FIXED CASEMENT OR E-SERIES
SPECIALTY WINDOW UNITS (WITH 2" MULLION)

HEIGHT	PSF
66.0"	+65/-65
60.0"	+50/-50
36.0"	+50/-50



100 FOURTH AVE NORTH
BAYPORT, MN 55003-1096
PH: (651) 264-5150 FX: (651) 264-5485

TITLE:
E-SERIES CLAD VENT AWNING WINDOW
(NON-HVHZ) (NON-IMPACT)

MULLED ELEVATIONS


PREPARED BY:

BUILDING DROPS, INC.
398 E. DANIA BEACH BLVD., STE. 338
DANIA BEACH, FL 33004
PH: (954)399-8478
FAX: (954)744-4738
WEB: www.buildingdrops.com



REMARKS	BY	DATE
MULL TABLES UPDATE	HR	11/30
VINYL FIN ADDITION	HR	01/17
ADDED ZERO, 1/2", 1" & 2" MULL	HR	4.12.19
MULLS & DP CHARTS UPDATE	LL	8.13.19

THE INSTALLATION DETAILS DESCRIBED HEREIN ARE GENERIC
AND MAY NOT REFLECT ACTUAL CONDITIONS FOR A SPECIFIC
SITE. IF SITE CONDITIONS CAUSE INSTALLATION TO DEVIATE
FROM THE REQUIREMENTS DETAILED HEREIN, A LICENSED
ENGINEER OR ARCHITECT SHALL PREPARE SITE SPECIFIC
DOCUMENTS FOR USE WITH THIS DOCUMENT.

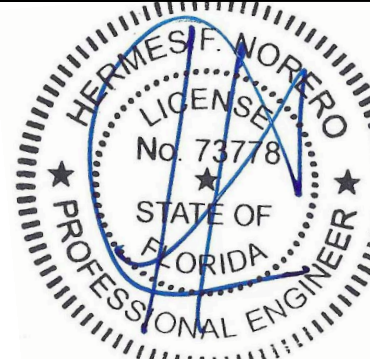


HERMES F. NORERO, P.E.
FLORIDA P.E. No. 73778
BUILDING DROPS, INC
398 E. DANIA BEACH BLVD. # 338
DANIA BEACH, FL 33004
FBPE CERT. OF AUTHORIZATION No. 29578


FL #:	FL24227
DATE:	10.08.17
DWG. BY:	RV
CHK. BY:	HFN
SCALE:	NTS
DWG. #:	AWD199

SHEET:

3

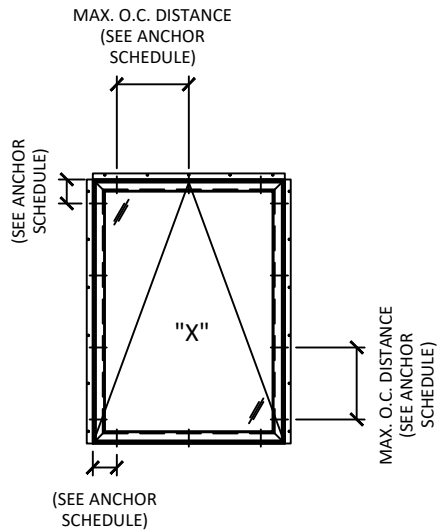

FRAME ANCHORING
SINGLE UNIT

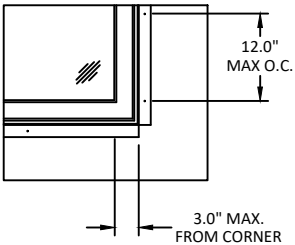

ALUMINUM FIN ANCHORING
SINGLE UNIT

NOTE :
FOR MORE ANCHOR INFORMATION
(INSTALLATION TYPE, SPACING, QUANTITY,
ANCHOR TYPE, QUALIFIED SUBSTRATES) SEE
SHEET 10



100 FOURTH AVE NORTH
BAYPORT, MN 55003-1096
PH: (651) 264-5150 FX: (651) 264-5485

TITLE:
E-SERIES CLAD VENT AWNING WINDOW
(NON-HVHZ) (NON-IMPACT)


ANCHOR LAYOUTS

PREPARED BY:


BUILDING DROPS, INC.
398 E. DANIA BEACH BLVD., STE. 338
DANIA BEACH, FL 33004
PH: (954)399-8478
FAX: (954)744-4738
WEB: www.buildngdrops.com

REMARKS	BY	DATE
MULL TABLES UPDATE	HR	11/30
VINYL FIN ADDITION	HR	01/17
ADDED ZERO, 1/2", 1" & 2" MULL	HR	4.12.19
MULLS & DP CHARTS UPDATE	LL	8.13.19

THE INSTALLATION DETAILS DESCRIBED HEREIN ARE GENERIC AND MAY NOT REFLECT ACTUAL CONDITIONS FOR A SPECIFIC SITE. IF SITE CONDITIONS CAUSE INSTALLATION TO DEVIATE FROM THE REQUIREMENTS DETAILED HEREIN, A LICENSED ENGINEER OR ARCHITECT SHALL PREPARE SITE SPECIFIC DOCUMENTS FOR USE WITH THIS DOCUMENT.

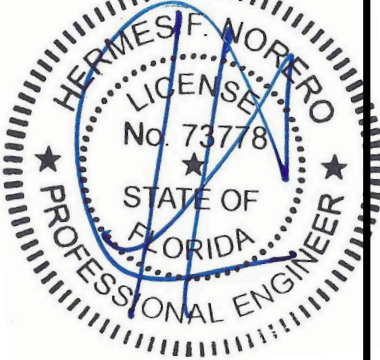

HERMES F. NORERO, P.E.
FLORIDA P.E. No. 73778
BUILDING DROPS, INC
398 E. DANIA BEACH BLVD. # 338
DANIA BEACH, FL 33004
FBPE CERT. OF AUTHORIZATION No. 29578

FL #:	FL24227
DATE:	10.08.17
DWG. BY: RV	CHK. BY: HFN
SCALE:	NTS
DWG. #:	AWD199


SHEET:

4


OF 28

8/14/2019 7:35 PM

s:\projects\andersen windows\lbc-19-0548-2 - fbc submittal - e-series mullion revisions\dwgs\l74227-2 & 3\awd199 - flb554-non-impact-clad-vent-awning window.dwg

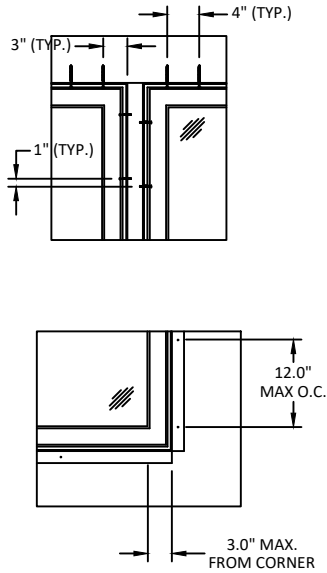


ALUMINUM FIN ANCHORING
SINGLE UNIT

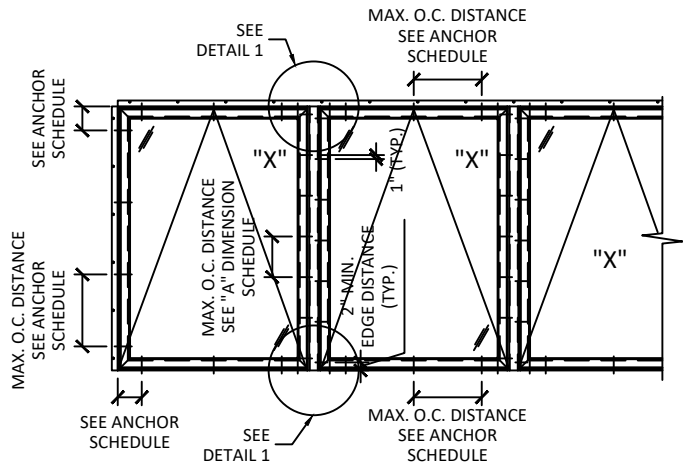


FRAME ANCHORING
MULLER UNITS (WITH 2" MULLION)
HORIZONTAL CONFIGURATION

NOTE:
1. ALL CONFIGURATIONS MAY VARY AS FIXED OR OPERABLE UNITS IN ANY COMBINATION

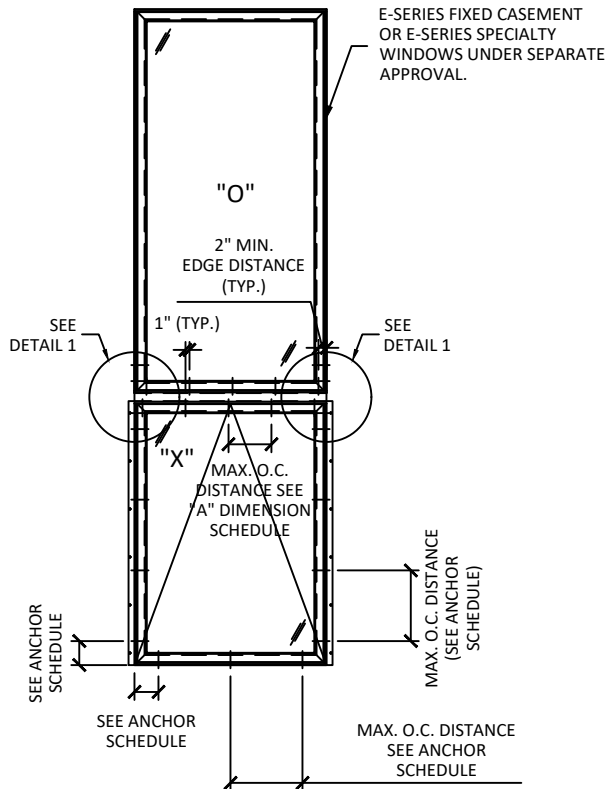


FRAME ANCHORING
MULLER WITH E-SERIES FIXED CASEMENT OR E-SERIES
SPECIALTY WINDOW UNITS (WITH 2" MULLION)

AWNING LOCKING POINTS ALONG JAMB:
48" x 66": 3 LOCKS LOCATED AT 11.5", 31.66" & 51.75" FROM SILL.
48" x 60": 2 LOCKS LOCATED AT 11.5" & 45.75" FROM SILL.
48" x 36": 1 LOCK LOCATED AT 27.75" FROM SILL.

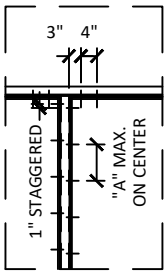

DETAIL 1

DESIGN PRESSURE	"A" DIMENSION
UP TO 40 PSF	12" MAX. O.C.
UP TO 50 PSF	10" MAX. O.C.
UP TO 65 PSF	8" MAX. O.C.

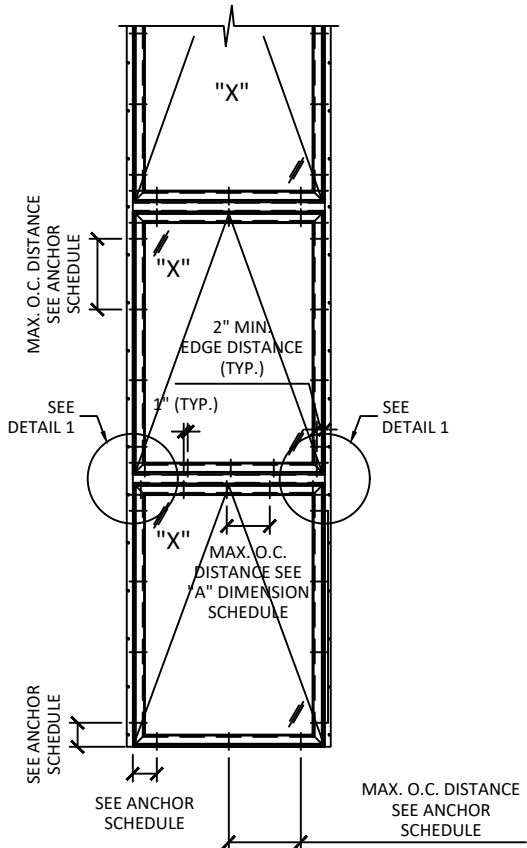

FRAME ANCHORING
MULLER UNITS (WITH 2" MULLION)
VERTICAL CONFIGURATION



100 FOURTH AVE NORTH
BAYPORT, MN 55003-1096
PH: (651) 264-5150 FX: (651) 264-5485

TITLE:
E-SERIES CLAD VENT AWNING WINDOW
(NON-HVHZ) (NON-IMPACT)


MULLER ANCHOR LAYOUTS

PREPARED BY:
BUILDING DROPS, INC.
398 E. DANIA BEACH BLVD., STE. 338
DANIA BEACH, FL 33004
PH: (954) 399-8478
FAX: (954) 744-4738
WEB: www.buildingdrops.com




REMARKS	BY	DATE
MULL TABLES UPDATE	HR	11/30
VINYL FIN ADDITION	HR	01/17
ADDED ZERO, 1/2", 1" & 2" MULL	HR	4.12.19
MULLS & DP CHARTS UPDATE	LL	8.13.19

THE INSTALLATION DETAILS DESCRIBED HEREIN ARE GENERIC AND MAY NOT REFLECT ACTUAL CONDITIONS FOR A SPECIFIC SITE. IF SITE CONDITIONS CAUSE INSTALLATION TO DEVIATE FROM THE REQUIREMENTS DETAILED HEREIN, A LICENSED ENGINEER OR ARCHITECT SHALL PREPARE SITE SPECIFIC DOCUMENTS FOR USE WITH THIS DOCUMENT.

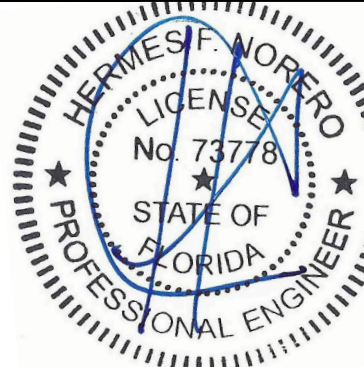


HERMES F. NORERO, P.E.
FLORIDA P.E. No. 73778
BUILDING DROPS, INC
398 E. DANIA BEACH BLVD. # 338
DANIA BEACH, FL 33004
FBPE CERT. OF AUTHORIZATION No. 29578


FL #:	FL24227
DATE:	10.08.17
DWG. BY:	RV
CHK. BY:	HFN
SCALE:	NTS
DWG. #:	AWD199
SHEET:	5

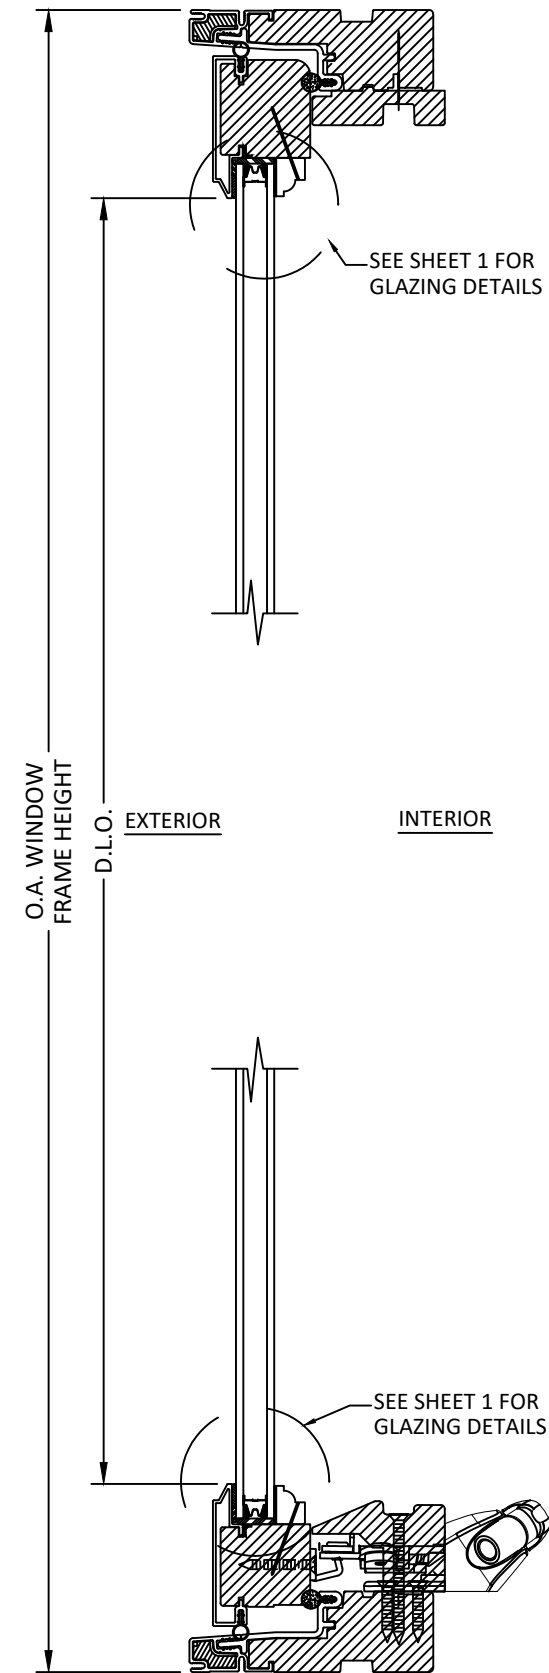

A
6 VERTICAL SECTION
INSULATED GLASS

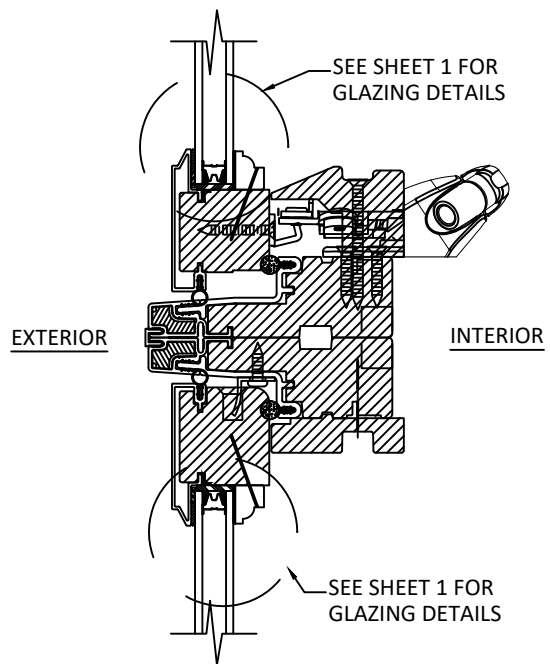

B
6 VERTICAL SECTION
ZERO MULLION

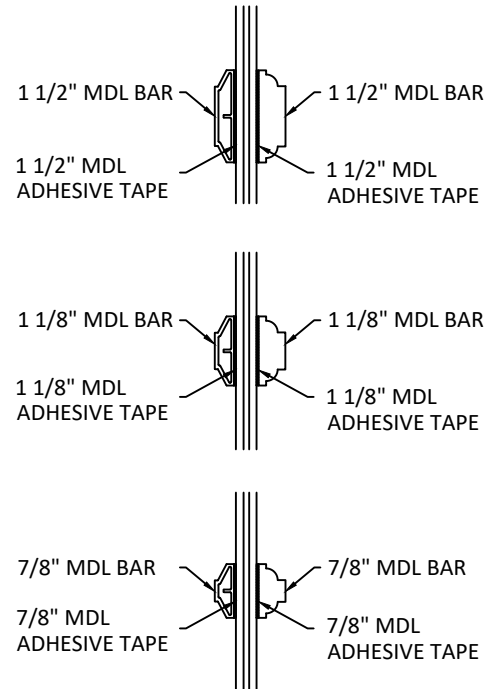

OPTIONAL MUNTIN BAR
ATTACHMENT TO GLASS



100 FOURTH AVE NORTH
BAYPORT, MN 55003-1096
PH: (651) 264-5150 FX: (651) 264-5485

TITLE:
E-SERIES CLAD VENT AWNING WINDOW
(NON-HVHZ) (NON-IMPACT)

VERTICAL SECTIONS

PREPARED BY:

BUILDING DROPS, INC.
398 E. DANIA BEACH BLVD., STE. 338
DANIA BEACH, FL 33004
PH: (954)399-8478
FAX: (954)744-4738
WEB: www.buildingdrops.com

REMARKS	BY	DATE
MULL TABLES UPDATE	HR	11/30
VINYL FIN ADDITION	HR	01/17
ADDED ZERO, 1/2", 1" & 2" MULL	HR	4.12.19
MULLS & DP CHARTS UPDATE	LL	8.13.19

THE INSTALLATION DETAILS DESCRIBED HEREIN ARE GENERIC AND MAY NOT REFLECT ACTUAL CONDITIONS FOR A SPECIFIC SITE. IF SITE CONDITIONS CAUSE INSTALLATION TO DEVIATE FROM THE REQUIREMENTS DETAILED HEREIN, A LICENSED ENGINEER OR ARCHITECT SHALL PREPARE SITE SPECIFIC DOCUMENTS FOR USE WITH THIS DOCUMENT.




HERMES F. NORERO, P.E.
FLORIDA P.E. No. 73778
BUILDING DROPS, INC.
398 E. DANIA BEACH BLVD. # 338
DANIA BEACH, FL 33004
FBPE CERT. OF AUTHORIZATION No. 29578

FL #:	FL24227
DATE:	10.08.17
DWG. BY:	CHK. BY:
RV	HFN
SCALE:	NTS
DWG. #:	AWD199
SHEET:	6
OF 28	

MULLED VERTICAL SECTIONS

PREPARED BY: BUILDING DROPS, INC.

3 E. DANIA BEACH BLVD., ST.
DANIA BEACH, FL 33004
PH: (954)399-8478
FAX: (954)744.4738
WEB: www.buildingdrops.com

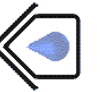

REMARKS	BY	DATE
MULL TABLES UPDATE	HR	11/30
VINYL FIN ADDITION	HR	01/17
ADDED ZERO, 1/2", 1" & 2" MULL	HR	4.12.19
MULLS & DP CHARTS UPDATE	LL	8.13.19

THE INSTALLATION DETAILS DESCRIBED HEREIN ARE GENERIC AND MAY NOT REFLECT ACTUAL CONDITIONS FOR A SPECIFIC SITE. IF SITE CONDITIONS CAUSE INSTALLATION TO DEVIATE FROM THE REQUIREMENTS DETAILED HEREIN, A LICENSED ENGINEER OR ARCHITECT SHALL PREPARE SITE SPECIFIC DOCUMENTS FOR USE WITH THIS DOCUMENT.



HERMES F. NORERO, P.E.
FLORIDA P.E. No 73778
BUILDING DROPS, INC
398 E. DANIA BEACH BLVD. # 338
DANIA BEACH, FL 33004
FBPE CERT. OF AUTHORIZATION No. 29578

FL #:

FL24227

DATE: 10.08.17

DWG. BY:
RV

CHK. BY:
HFN


SCALE: NTS

DWG. #: AWD199


SHEET:

7


DF 28 ✓

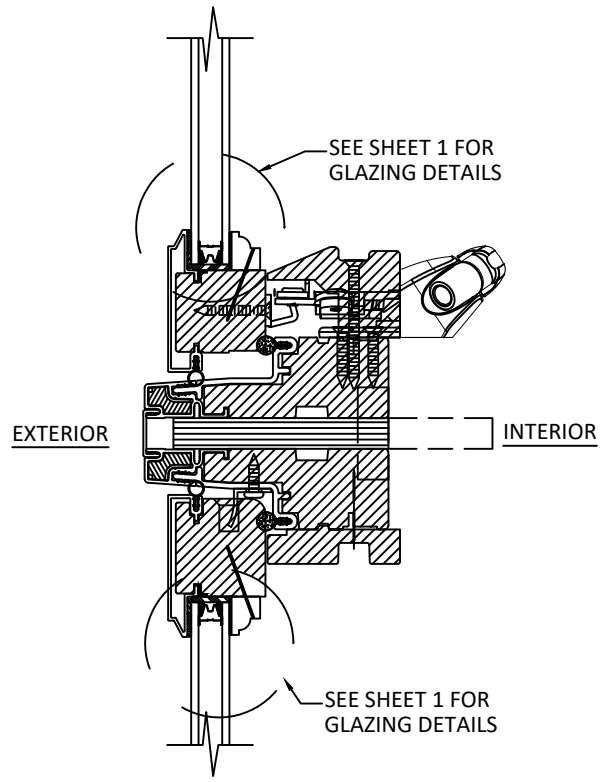


VERTICAL SECTION INSULATED GLASS 1/2" X 3-1/2" MULLION OR 1/2" X 5 3/16"

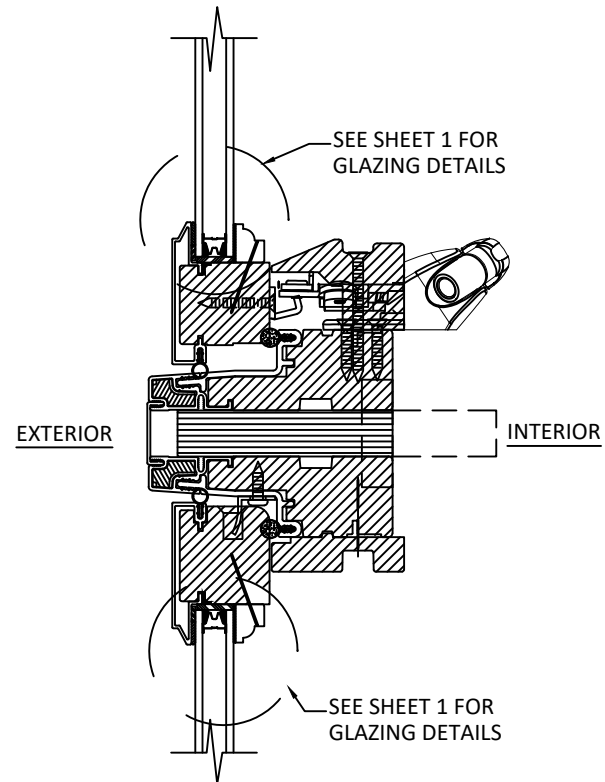

B 7 **VERTICAL SECTION** INSULATED GLASS 3/4" X 3-1/2" MULLION OR 3/4" X 5 3/16"

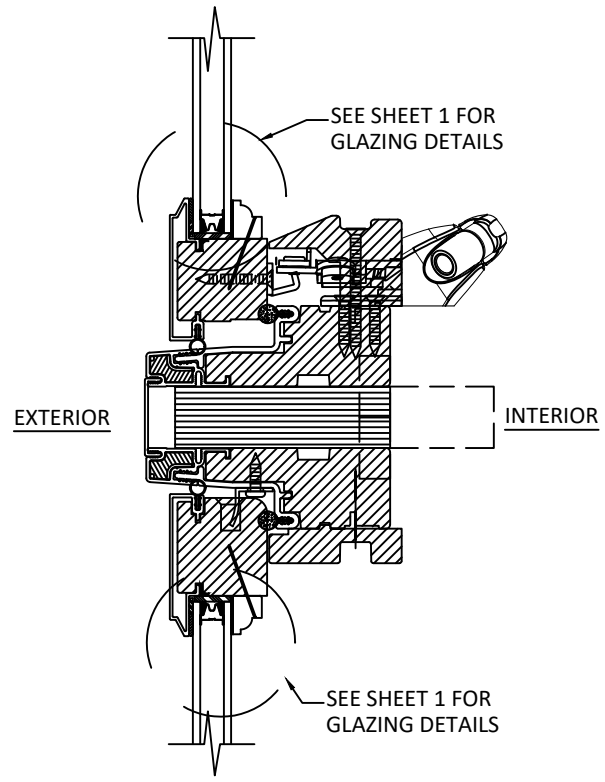

VERTICAL SECTION INSULATED GLASS 1" X 3-1/2" MULLION OR 1" X 5 3/16"

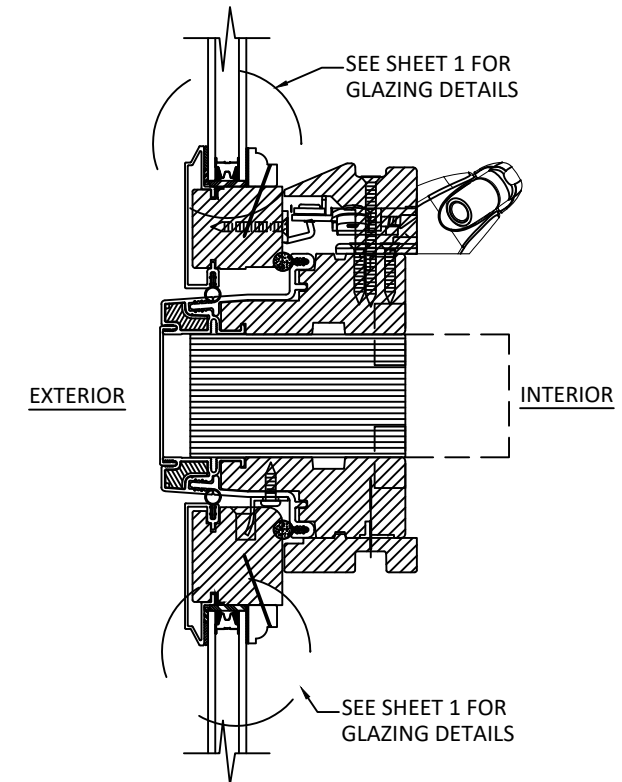

VERTICAL SECTION INSULATED GLASS 2" X 3-1/2" MULLION OR 2" X 5 3/16"

**NOTE : LVL MULL BETWEEN JAMBS MAY BE
3 1/2" OR 5 3/16" IN DEPTH AS
REPRESENTED BY DASHED LINES**

s:\projects\andersen windows\lbc-19-0548-2 - fbc submittal - e-series mullion revisions\dwgs\lbc-19-0548-2 & 3\awd199 - flb554-non-impact-clad-vent-awning-window.dwg 8/14/2019 7:35 PM



100 FOURTH AVE NORTH
BAYPORT, MN 55003-1096
PH: (651) 264-5150 FX: (651) 264-5485

TITLE:
E-SERIES CLAD VENT AWNING WINDOW
(NON-HVHZ) (NON-IMPACT)


HORIZONTAL SECTIONS

PREPARED BY:


BUILDING DROPS, INC.
398 E. DANIA BEACH BLVD., STE. 338
DANIA BEACH, FL 33004
PH: (954)399-8478
FAX: (954)744-4738
WEB: www.buildingdrops.com

REMARKS	BY	DATE
MULL TABLES UPDATE	HR	11/30
VINYL FIN ADDITION	HR	01/17
ADDED ZERO, 1/2", 1" & 2" MULL	HR	4.12.19
MULLS & DP CHARTS UPDATE	LL	8.13.19


THE INSTALLATION DETAILS DESCRIBED HEREIN ARE GENERIC AND MAY NOT REFLECT ACTUAL CONDITIONS FOR A SPECIFIC SITE. IF SITE CONDITIONS CAUSE INSTALLATION TO DEVIATE FROM THE REQUIREMENTS DETAILED HEREIN, A LICENSED ENGINEER OR ARCHITECT SHALL PREPARE SITE SPECIFIC DOCUMENTS FOR USE WITH THIS DOCUMENT.

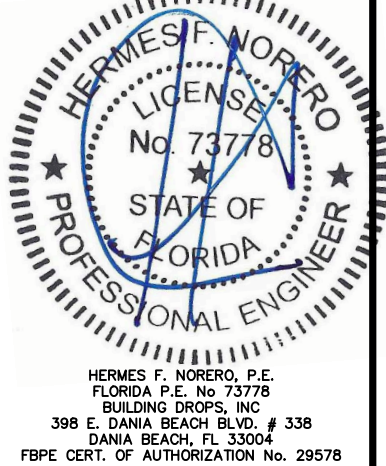


FL #:	FL24227
DATE:	10.08.17
DWG. BY:	CHK. BY:
RV	HFN
SCALE:	NTS
DWG. #:	AWD199
SHEET:	8 OF 28

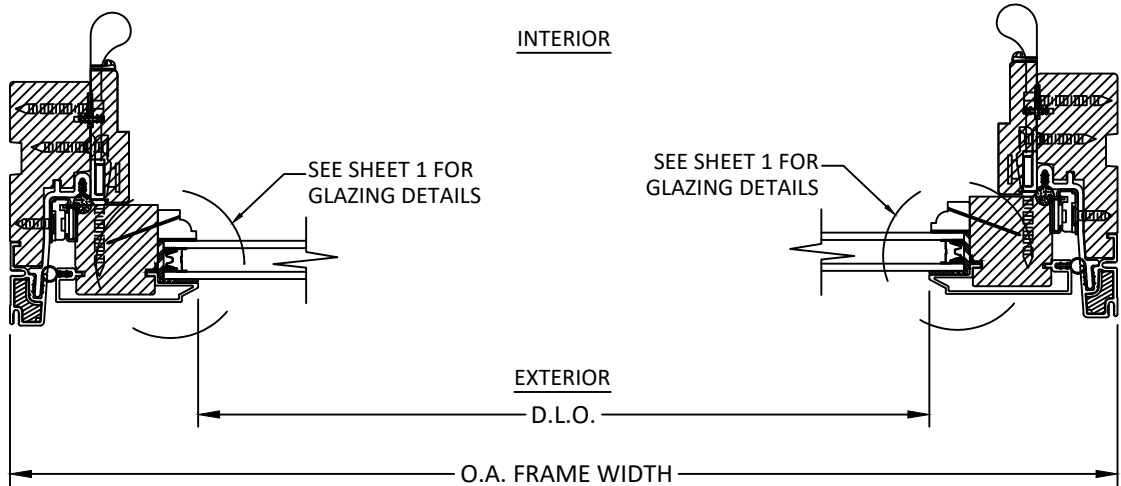

A
8 **HORIZONTAL SECTION**
INSULATED GLASS

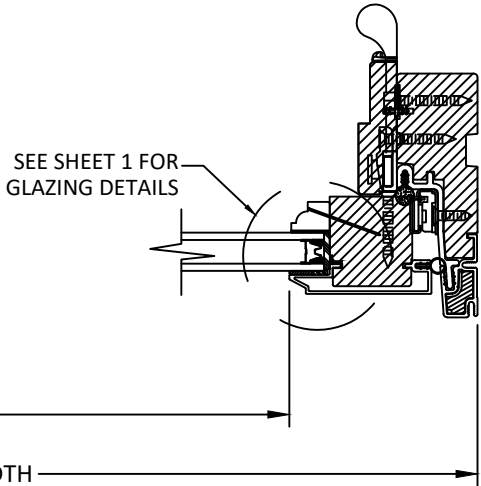


B
8 **HORIZONTAL SECTION**
INSULATED GLASS

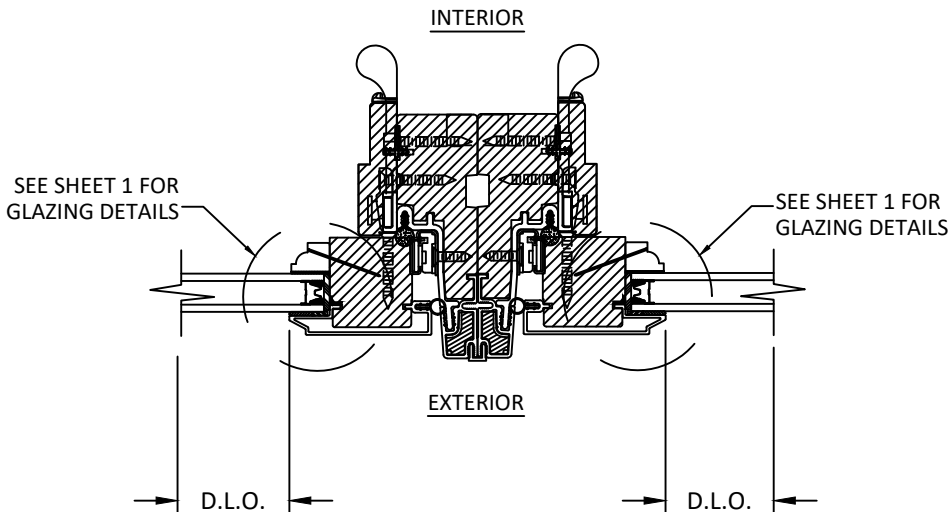


C
8 **HORIZONTAL SECTION**
ZERO MULLION
INSULATED GLASS

s:\projects\andersen windows\lbc-19-0548-2 - fbc submittal - e-series mullion revisions\dwgs\lbc-19-0548-2 & 3\awd199 - flb554-non-impact-clad-vent awing window.dwg 8/14/2019 7:35 PM

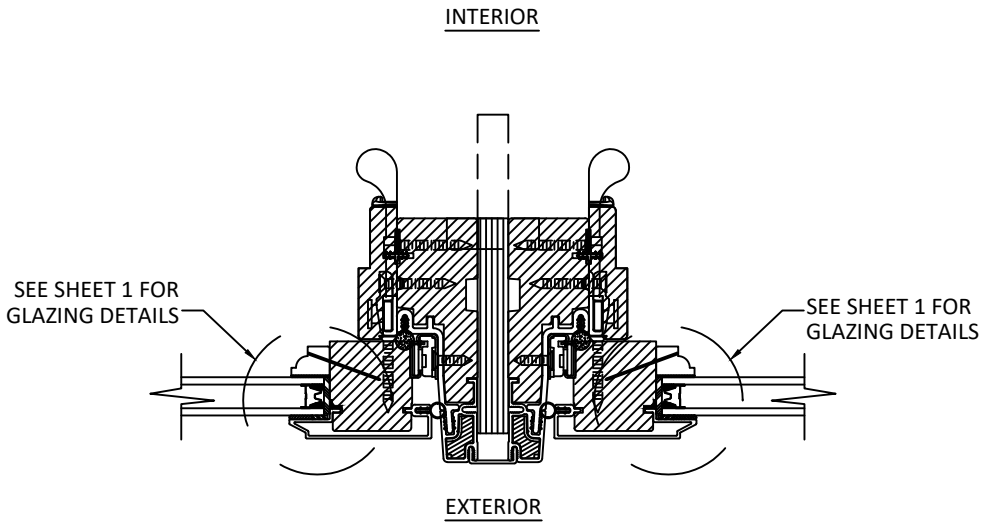


A
9 **HORIZONTAL SECTION**
INSULATED GLASS
1/2" X 3-1/2" MULLION
OR 1/2" X 5 3/16"

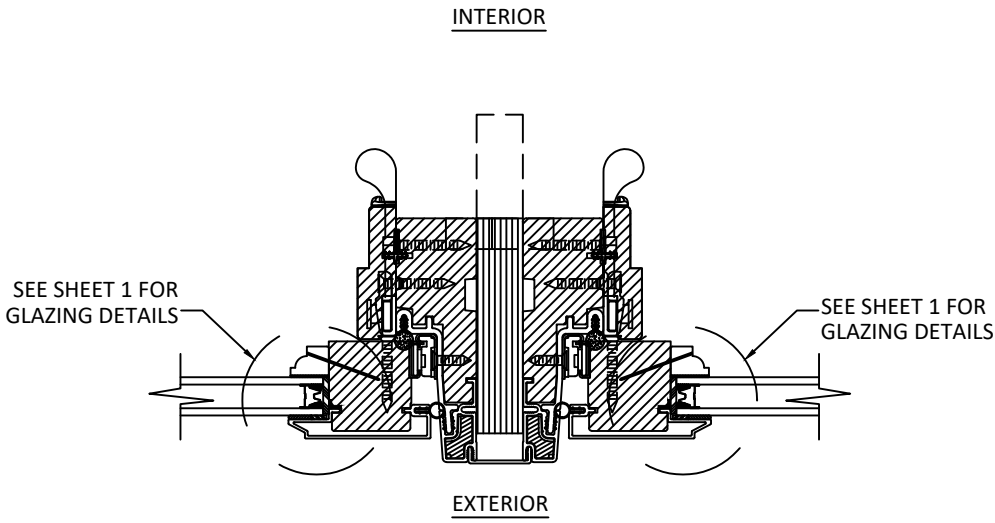


B
9 **HORIZONTAL SECTION**
INSULATED GLASS
3/4" X 3-1/2" MULLION
OR 3/4" X 5 3/16"

NOTE : LVL MULLS BETWEEN JAMBS MAY BE
3 1/2" OR 5 3/16" IN DEPTH AS
REPRESENTED BY DASHED LINES

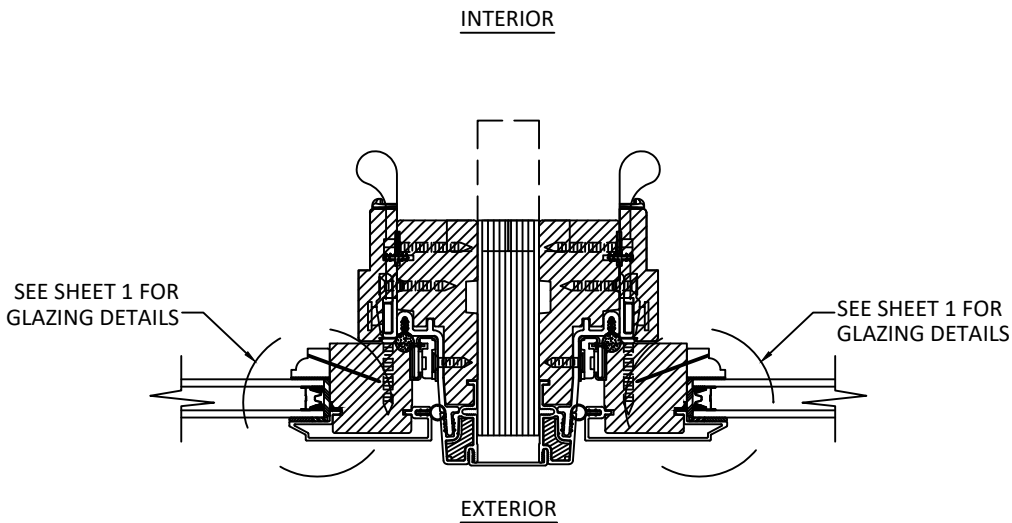

C
9 **HORIZONTAL SECTION**
INSULATED GLASS
1" X 3-1/2" MULLION
OR 1" X 5 3/16"

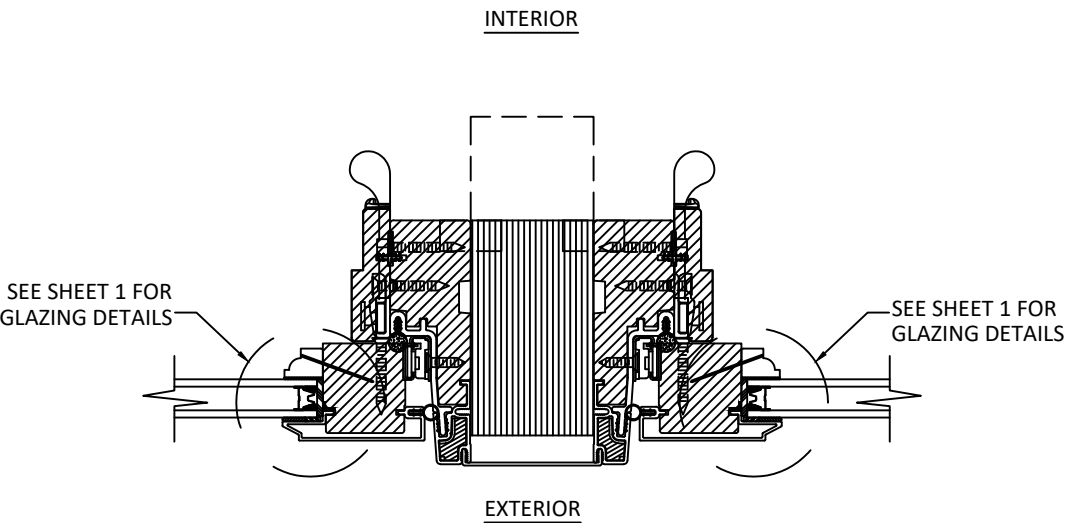

D
9 **HORIZONTAL SECTION**
INSULATED GLASS
2" X 3-1/2" MULLION
OR 2" X 5 3/16"



100 FOURTH AVE NORTH
BAYPORT, MN 55003-1096
PH: (651) 264-5150 FX: (651) 264-5485

TITLE:
E-SERIES CLAD VENT AWING WINDOW
(NON-HVHZ) (NON-IMPACT)

MULLED HORIZONTAL SECTIONS

PREPARED BY:


BUILDING DROPS, INC.
398 E. DANIA BEACH BLVD., STE. 338
DANIA BEACH, FL 33004
PH: (954) 399-8478
FAX: (954) 744-4738
WEB: www.buildingdrops.com

REMARKS	BY	DATE
MULL TABLES UPDATE	HR	11/30
VINYL FIN ADDITION	HR	01/17
ADDED ZERO, 1/2", 1" & 2" MULL	HR	4.12.19
MULLS & DP CHARTS UPDATE	LL	8.13.19


THE INSTALLATION DETAILS DESCRIBED HEREIN ARE GENERIC
AND MAY NOT REFLECT ACTUAL CONDITIONS FOR A SPECIFIC
SITE. IF SITE CONDITIONS CAUSE INSTALLATION TO DEVIATE
FROM THE REQUIREMENTS DETAILED HEREIN, A LICENSED
ENGINEER OR ARCHITECT SHALL PREPARE SITE SPECIFIC
DOCUMENTS FOR USE WITH THIS DOCUMENT.




FL #:	FL24227
DATE:	10.08.17
DWG. BY:	RV
CHK. BY:	HFN
SCALE:	NTS
DWG. #:	AWD199
SHEET:	9

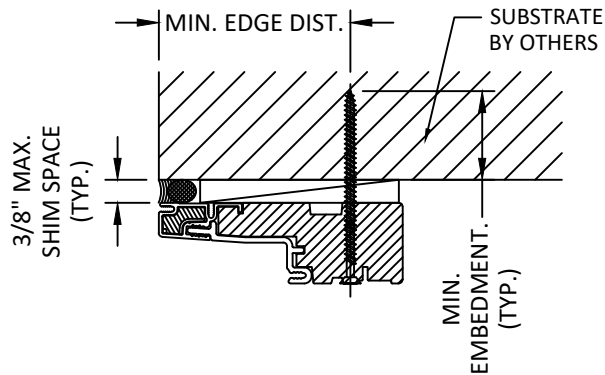


A
10 **ANCHOR DETAIL**
THROUGH FRAME
(SILL & JAMB)

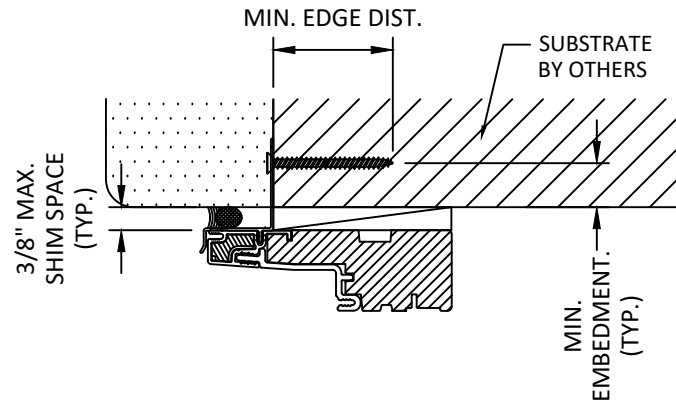


D
10 **ANCHOR DETAIL**
VINYL NAIL FIN - HEAD ONLY

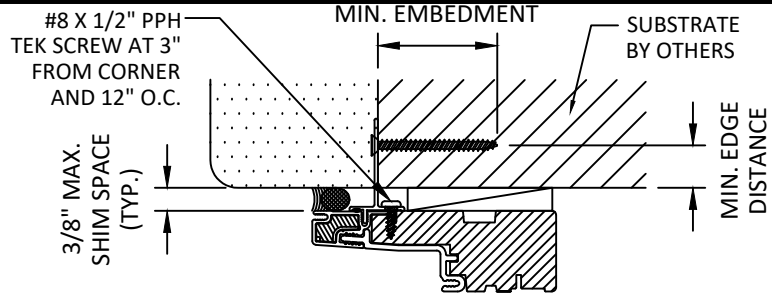


B
10 **ANCHOR DETAIL**
ALUMINUM NAIL FIN (OPTIONAL WITH 2X BUCK)
(SILL & JAMB)

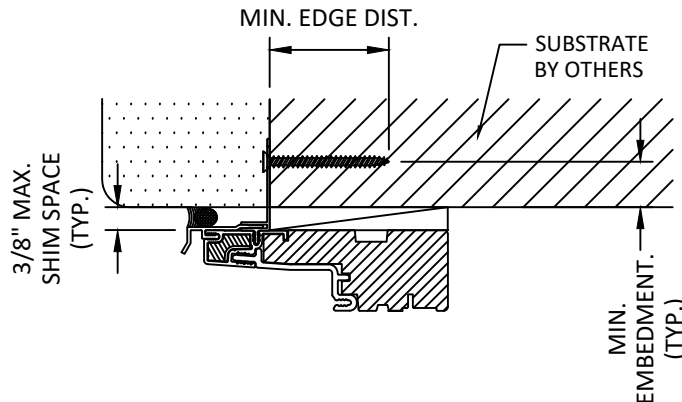

E
10 **ANCHOR DETAIL**
VINYL NAIL FIN - HEAD ONLY

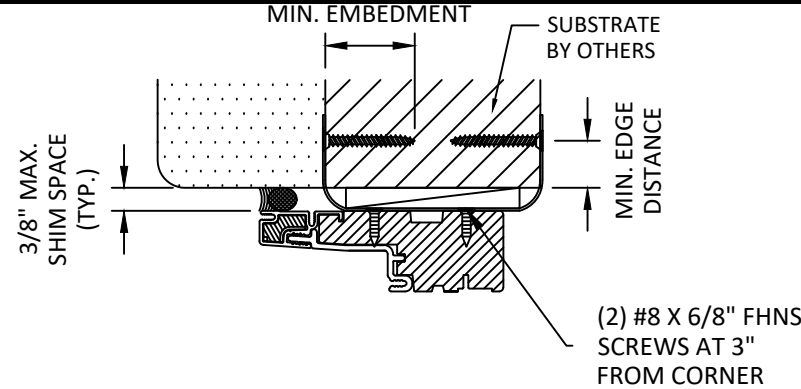

C
10 **ANCHOR DETAIL**
STRAP ANCHOR (WITH 2X BUCK)
(SILL & JAMB)

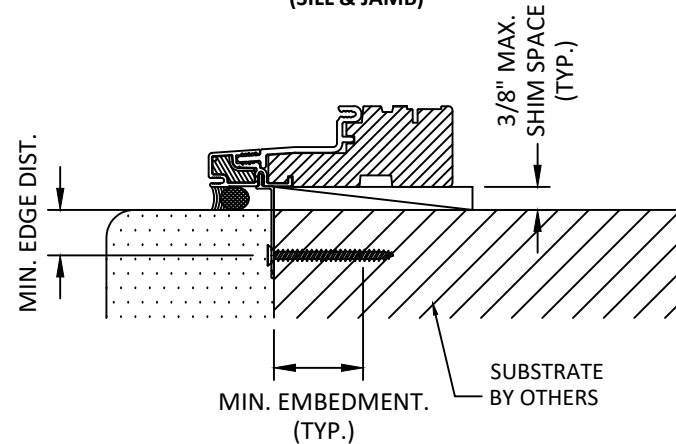

F
10 **ANCHOR DETAIL**
VINYL NAIL FIN
(SILL & JAMB)

INSTALLATION NOTES:

- ONE (1) INSTALLATION ANCHOR IS REQUIRED AT EACH ANCHOR LOCATION SHOWN, UNLESS OTHERWISE STATED. TWO (2) ANCHORS TO BE PLACED ON EACH SIDE OF THE MULLION.
- THE NUMBER OF INSTALLATION ANCHORS DEPICTED IS THE MINIMUM NUMBER OF ANCHORS TO BE USED FOR PRODUCT INSTALLATION.
- INSTALL INDIVIDUAL INSTALLATION ANCHORS WITHIN A TOLERANCE OF $\pm 1/2$ INCH OF THE DEPICTED LOCATION IN THE ANCHOR LAYOUT DETAIL (I.E., WITHOUT CONSIDERATION OF TOLERANCES). TOLERANCES ARE NOT CUMULATIVE FROM ONE INSTALLATION ANCHOR TO THE NEXT.
- MINIMUM EMBEDMENT AND EDGE DISTANCE EXCLUDE WALL FINISHES, INCLUDING BUT NOT LIMITED TO STUCCO, FOAM, BRICK VENEER, AND SIDING.
- INSTALLATION ANCHORS AND ASSOCIATED HARDWARE MUST BE MADE OF CORROSION RESISTANT MATERIAL OR HAVE A CORROSION RESISTANT COATING.
- FOR HOLLOW BLOCK AND GROUT FILLED BLOCK, DO NOT INSTALL INSTALLATION ANCHORS INTO MORTAR JOINTS. EDGE DISTANCE IS MEASURED FROM FREE EDGE OF BLOCK OR EDGE OF MORTAR JOINT INTO FACE SHELL OF BLOCK.
- INSTALLATION ANCHORS SHALL BE INSTALLED IN ACCORDANCE WITH ANCHOR MANUFACTURER'S INSTALLATION INSTRUCTIONS, AND ANCHORS SHALL NOT BE USED IN SUBSTRATES WITH STRENGTHS LESS THAN THE MINIMUM STRENGTH SPECIFIED BY THE ANCHOR MANUFACTURER.

ANCHOR SCHEDULE							
METHOD	SUBSTRATE	ANCHOR SCHEDULE	MIN EMBEDMENT	MIN. EDGE DISTANCE	FROM CORNERS	O.C. HEAD & SILL	O.C. JAMBS
THROUGH FRAME	WOOD: MIN. SG = 0.55	#10 WOOD SCREW	1.5"	0.75"	6"	10"	10"
	METAL: 18 GAUGE Steel, MIN. Fy = 33KSI	1/4" TEK SCREW	3 THREADS MIN PENETRATION BEYOND METAL	0.75"	6"	10"	10"
	ALUM.: MIN 6063-T5, MIN. THICKNESS 1/8"	#10 TEK SCREW	3 THREADS MIN PENETRATION BEYOND METAL	0.75"	6"	10"	10"
	CONCRETE: f'c=3000PSI	1/4" ITW TAPCON	1.75"	2.5"	6"	10"	10"
	MASONRY: CMU per ASTM C90 MIN. 2000 PSI	1/4" ITW TAPCON	1.75"	2.5"	6"	10"	10"
STRAP ANCHOR	WOOD: MIN. SG = 0.55	#8 WOOD SCREW	1.5"	0.75"	6"	10"	10"
	METAL: 18 GAUGE Steel, MIN. Fy = 33KSI	1/4" TEK SCREW	3 THREADS MIN PENETRATION BEYOND METAL	0.75"	6"	10"	10"
	ALUM.: MIN 6063-T5, MIN. THICKNESS 1/8"	#10 TEK SCREW	3 THREADS MIN PENETRATION BEYOND METAL	0.75"	6"	10"	10"
	CONCRETE: f'c=3000PSI	1/4" ITW TAPCON	1.75"	2.5"	6"	10"	10"
	MASONRY: CMU per ASTM C90 MIN. 2000 PSI	1/4" ITW TAPCON	1.75"	2.5"	6"	10"	10"
ALUMINUM NAILING FIN	WOOD: MIN. SG = 0.55	#8 WOOD SCREW	1.5"	0.75"	3"	12"	12"
	METAL: 18 GAUGE Steel, MIN. Fy = 33KSI	#10 TEK SCREW	3 THREADS MIN PENETRATION BEYOND METAL	0.75"	3"	12"	12"
	ALUM.: MIN 6063-T5, MIN. THICKNESS 1/8"	#10 TEK SCREW	3 THREADS MIN PENETRATION BEYOND METAL	0.75"	3"	12"	12"
VINYL NAILING FIN	WOOD: MIN. SG = 0.55	#8 WOOD SCREW	1.5"	0.75"	3"	3.5"	3.5"
	WOOD: MIN. SG = 0.55	11 GA. ROOFING NAIL	1.5"	0.75"	3"	3.5"	3.5"
	METAL: 18 GAUGE Steel, MIN. Fy = 33KSI	#10 TEK SCREW	3 THREADS MIN PENETRATION BEYOND METAL	0.75"	3"	3.5"	3.5"
	ALUM.: MIN 6063-T5, MIN. THICKNESS 1/8"	#10 TEK SCREW	3 THREADS MIN PENETRATION BEYOND METAL	0.75"	3"	3.5"	3.5"



100 FOURTH AVE NORTH
BAYPORT, MN 55003-1096
PH: (651) 264-5150 FX: (651) 264-5485

TITLE:
E-SERIES CLAD VENT AWNING WINDOW
(NON-HVHZ) (NON-IMPACT)

ANCHOR DETAILS

PREPARED BY:

BUILDING DROPS, INC.
398 E. DANIA BEACH BLVD., STE. 338
DANIA BEACH, FL 33004
PH: (954)399-8478
FAX: (954)744-4738
WEB: www.buildingdrops.com



REMARKS	BY	DATE
MULL TABLES UPDATE	HR	11/30
VINYL FIN ADDITION	HR	01/17
ADDED ZERO, 1/2", 1" & 2" MULL	HR	4.12.19
MULLS & DP CHARTS UPDATE	LL	8.13.19

THE INSTALLATION DETAILS DESCRIBED HEREIN ARE GENERIC AND MAY NOT REFLECT ACTUAL CONDITIONS FOR A SPECIFIC SITE. IF SITE CONDITIONS CAUSE INSTALLATION TO DEVIATE FROM THE REQUIREMENTS DETAILED HEREIN, A LICENSED ENGINEER OR ARCHITECT SHALL PREPARE SITE SPECIFIC DOCUMENTS FOR USE WITH THIS DOCUMENT.



HERMES F. NORERO, P.E.
FLORIDA P.E. No. 73778
BUILDING DROPS, INC
398 E. DANIA BEACH BLVD. # 338
DANIA BEACH, FL 33004
FBPE CERT. OF AUTHORIZATION No. 29578

FL #:
FL24227

DATE: **10.08.17**

DWG. BY: **RV** CHK. BY: **HFN**


SCALE: **NTS**

DWG. #: **AWD199**


SHEET:
10

s:\projects\andersen windows\lbc-19-0548-2 - fbc submittal - e-series mullion revisions\dwgs\174227-2 & 3\awd199 - flb554-non-impact-clad vent awing window.dwg 8/14/2019 7:35 PM

MAXIMUM DESIGN PRESSURE CAPACITY CHART (PSF)															
ZERO STRUCTURAL MULLION (ONE-WAY) CONFIGURATION															
L - Mull Length (in)	W - Tributary Width (in)														
	24.0	36.0	48.0	60.0	72.0	84.0	96.0	108.0	120.0	132.0	144.0	156.0	168.0	180.0	192.0
24.0	70.00	70.00	70.00	70.00	70.00	70.00	70.00	70.00	70.00	70.00	70.00	70.00	70.00	70.00	70.00
30.0	47.60	44.95	44.95	44.95	44.95	44.95	44.95	44.95	44.95	44.95	44.95	44.95	44.95	44.95	44.95
36.0	30.52	26.01	26.01	26.01	26.01	26.01	26.01	26.01	26.01	26.01	26.01	26.01	26.01	26.01	26.01
42.0	21.43	16.87	16.38	16.38	16.38	16.38	16.38	16.38	16.38	16.38	16.38	16.38	16.38	16.38	16.38
48.0	15.96	12.00	10.97	10.97	10.97	10.97	10.97	10.97	10.97	10.97	10.97	10.97	10.97	10.97	10.97
54.0	12.37	9.04	7.85	7.71	7.71	7.71	7.71	7.71	7.71	7.71	7.71	7.71	7.71	7.71	7.71
60.0	9.89	7.09	5.95	5.62	5.62	5.62	5.62	5.62	5.62	5.62	5.62	5.62	5.62	5.62	5.62
66.0	8.10	5.72	4.70	4.27	4.22	4.22	4.22	4.22	4.22	4.22	4.22	4.22	4.22	4.22	4.22
72.0	6.75	4.73	3.81	3.38	3.25	3.25	3.25	3.25	3.25	3.25	3.25	3.25	3.25	3.25	3.25
78.0	5.72	3.98	3.17	2.76	2.58	2.56	2.56	2.56	2.56	2.56	2.56	2.56	2.56	2.56	2.56
84.0	4.91	3.39	2.68	2.30	2.11	2.05	2.05	2.05	2.05	2.05	2.05	2.05	2.05	2.05	2.05
90.0	4.26	2.93	2.30	1.95	1.76	1.68	1.66	1.66	1.66	1.66	1.66	1.66	1.66	1.66	1.66
96.0	3.74	2.56	1.99	1.68	1.50	1.40	1.37	1.37	1.37	1.37	1.37	1.37	1.37	1.37	1.37
102.0	3.30	2.25	1.75	1.46	1.29	1.20	1.15	1.14	1.14	1.14	1.14	1.14	1.14	1.14	1.14
108.0	2.94	2.00	1.55	1.29	1.13	1.03	0.98	0.96	0.96	0.96	0.96	0.96	0.96	0.96	0.96
114.0	2.63	1.79	1.38	1.14	1.00	0.90	0.85	0.82	0.82	0.82	0.82	0.82	0.82	0.82	0.82
120.0	2.37	1.61	1.24	1.02	0.89	0.80	0.74	0.71	0.70	0.70	0.70	0.70	0.70	0.70	0.70
126.0	2.15	1.46	1.12	0.92	0.79	0.71	0.66	0.62	0.61	0.61	0.61	0.61	0.61	0.61	0.61
132.0	1.96	1.32	1.01	0.83	0.72	0.64	0.59	0.55	0.53	0.53	0.53	0.53	0.53	0.53	0.53
138.0	1.79	1.21	0.92	0.76	0.65	0.58	0.53	0.49	0.47	0.46	0.46	0.46	0.46	0.46	0.46
144.0	1.64	1.11	0.84	0.69	0.59	0.52	0.48	0.44	0.42	0.41	0.41	0.41	0.41	0.41	0.41
150.0	1.51	1.02	0.78	0.63	0.54	0.48	0.43	0.40	0.38	0.37	0.36	0.36	0.36	0.36	0.36
156.0	1.40	0.94	0.72	0.58	0.50	0.44	0.40	0.37	0.34	0.33	0.32	0.32	0.32	0.32	0.32
162.0	1.29	0.87	0.66	0.54	0.46	0.40	0.36	0.33	0.31	0.30	0.29	0.29	0.29	0.29	0.29
168.0	1.20	0.81	0.61	0.50	0.42	0.37	0.33	0.31	0.29	0.27	0.26	0.26	0.26	0.26	0.26
174.0	1.12	0.75	0.57	0.46	0.39	0.34	0.31	0.28	0.26	0.25	0.24	0.23	0.23	0.23	0.23
180.0	1.05	0.70	0.53	0.43	0.37	0.32	0.29	0.26	0.24	0.23	0.22	0.21	0.21	0.21	0.21
186.0	0.98	0.66	0.50	0.40	0.34	0.30	0.27	0.24	0.23	0.21	0.20	0.20	0.19	0.19	0.19
192.0	0.92	0.62	0.47	0.38	0.32	0.28	0.25	0.23	0.21	0.20	0.19	0.18	0.18	0.17	0.17

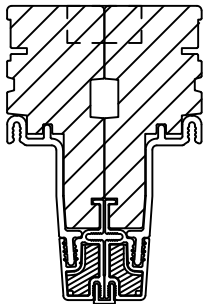

ZERO MULLION PROFILE

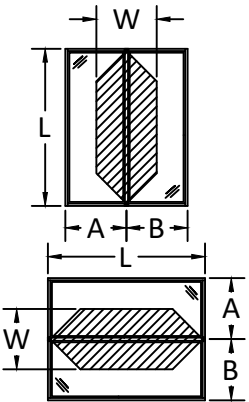

$$\frac{A + B}{2} = W$$

- NOTE:
- 1) MULLION CHART APPLIES TO ZERO MULL ASSEMBLIES, WHEN MULLED IN ONE-WAY CONFIGURATIONS.
 - 2) DESIGN PRESSURE VALUES ARE POSITIVE AND NEGATIVE IN PSF.
 - 3) MAXIMUM DEFLECTION HAS BEEN LIMITED TO L/175.
 - 4) DESIGN PRESSURE OF ASSEMBLY IS LIMITED TO THE LESSER DESIGN PRESSURE OF THE MULLION ASSEMBLY OR THE INDIVIDUAL UNIT OF INSTALLATION. ADJACENT E-SERIES WINDOWS OR DOORS SHALL BE UNDER SEPARATE FL APPROVAL.
 - 5) MULLION CHART APPLIES TO THE INSTALLATION CONDITIONS LISTED ON SHEET 10
 - 6) TRIBUTARY WIDTH = W = (A+B)/2
 - 7) WHEN WINDOWS ARE STACKED VERTICALLY, THE MANUFACTURER/INSTALLER SHALL ENSURE THAT THE WEIGHT OF UNITS ABOVE WILL NOT CAUSE DEFLECTIONS OR STRESSES WHICH WILL AFFECT OPERATION OR STRUCTURAL ADEQUACY OF UNITS BELOW.



100 FOURTH AVE NORTH
BAYPORT, MN 55003-1096
PH: (651) 264-5150 FX: (651) 264-5485


TITLE:
E-SERIES CLAD VENT AWING WINDOW
(NON-HVHZ) (NON-IMPACT)
ZERO MULLION LOADS TABLE
ONE WAY

PREPARED BY:
BUILDING DROPS, INC.
398 E. DANIA BEACH BLVD., STE. 338
DANIA BEACH, FL 33004
PH: (954)399-8478
FAX: (954)744-4738
WEB: www.buildingdrops.com



REMARKS	BY	DATE
MULL TABLES UPDATE	HR	11/30
VINYL FIN ADDITION	HR	01/17
ADDED ZERO, 1/2", 1" & 2" MULL	HR	4.12.19
MULLS & DP CHARTS UPDATE	LL	8.13.19


THE INSTALLATION DETAILS DESCRIBED HEREIN ARE GENERIC AND MAY NOT REFLECT ACTUAL CONDITIONS FOR A SPECIFIC SITE. IF SITE CONDITIONS CAUSE INSTALLATION TO DEVIATE FROM THE REQUIREMENTS DETAILED HEREIN, A LICENSED ENGINEER OR ARCHITECT SHALL PREPARE SITE SPECIFIC DOCUMENTS FOR USE WITH THIS DOCUMENT.

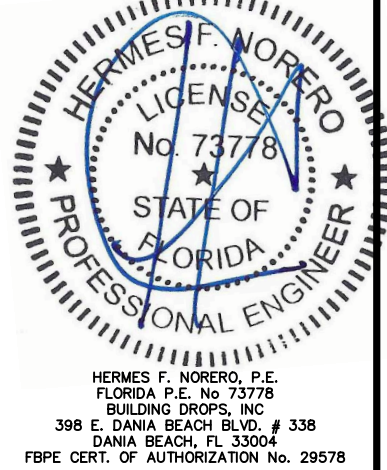


FL #:	FL24227
DATE:	10.08.17
DWG. BY:	RV
CHK. BY:	HFN
SCALE:	NTS
DWG. #:	AWD199
SHEET:	11

s:\projects\andersen windows\lbc-19-0548-2 - fbc submittal - e-series mullion revisions\dwgs\l74227-2 & 3\awd199 - flb554-non-impact-clad vent awing window.dwg 8/14/2019 7:35 PM

MAXIMUM DESIGN PRESSURE CAPACITY CHART (PSF) ZERO STRUCTURAL MULLION (TWO-WAY) CONFIGURATION															
L - Mull Length (in)	W - Tributary Width (in)														
	24.0	36.0	48.0	60.0	72.0	84.0	96.0	108.0	120.0	132.0	144.0	156.0	168.0	180.0	192.0
24.0	58.52	39.02	29.26	23.41	19.51	16.72	14.63	13.01	11.70	10.64	9.75	9.00	8.36	7.80	7.32
30.0	37.46	24.97	18.73	14.98	12.49	10.70	9.36	8.32	7.49	6.81	6.24	5.76	5.35	4.99	4.68
36.0	26.01	17.34	13.01	10.40	8.67	7.43	6.50	5.78	5.20	4.73	4.34	4.00	3.72	3.47	3.25
42.0	19.11	12.74	9.56	7.64	6.37	5.46	4.78	4.25	3.82	3.47	3.19	2.94	2.73	2.55	2.39
48.0	14.63	9.75	7.32	5.85	4.88	4.18	3.66	3.25	2.93	2.66	2.44	2.25	2.09	1.95	1.83
54.0	11.56	7.71	5.78	4.62	3.85	3.30	2.89	2.57	2.31	2.10	1.93	1.78	1.65	1.54	1.45
60.0	9.36	6.24	4.68	3.75	3.12	2.68	2.34	2.08	1.87	1.70	1.56	1.44	1.34	1.25	1.17
66.0	7.74	5.16	3.87	3.10	2.58	2.21	1.93	1.72	1.55	1.41	1.29	1.19	1.11	1.03	0.97
72.0	6.50	4.34	3.25	2.60	2.17	1.86	1.63	1.45	1.30	1.18	1.08	1.00	0.93	0.87	0.81
78.0	5.54	3.69	2.77	2.22	1.85	1.58	1.39	1.23	1.11	1.01	0.92	0.85	0.79	0.74	0.69
84.0	4.78	3.19	2.39	1.91	1.59	1.37	1.19	1.06	0.96	0.87	0.80	0.74	0.68	0.64	0.60
90.0	4.16	2.77	2.08	1.66	1.39	1.19	1.04	0.92	0.83	0.76	0.69	0.64	0.59	0.55	0.52
96.0	3.66	2.44	1.83	1.46	1.22	1.05	0.91	0.81	0.73	0.67	0.61	0.56	0.52	0.49	0.46
102.0	3.24	2.16	1.62	1.30	1.08	0.93	0.81	0.72	0.65	0.59	0.54	0.50	0.46	0.43	0.41
108.0	2.89	1.93	1.45	1.16	0.96	0.83	0.72	0.64	0.58	0.53	0.48	0.44	0.41	0.39	0.36
114.0	2.59	1.73	1.30	1.04	0.86	0.74	0.65	0.58	0.52	0.47	0.43	0.40	0.37	0.35	0.32
120.0	2.34	1.56	1.17	0.94	0.78	0.67	0.59	0.52	0.47	0.43	0.39	0.36	0.33	0.31	0.29
126.0	2.12	1.42	1.06	0.85	0.71	0.61	0.53	0.47	0.42	0.39	0.35	0.33	0.30	0.28	0.27
132.0	1.93	1.29	0.97	0.77	0.64	0.55	0.48	0.43	0.39	0.35	0.32	0.30	0.28	0.26	0.24
138.0	1.77	1.18	0.89	0.71	0.59	0.51	0.44	0.39	0.35	0.32	0.30	0.27	0.25	0.24	0.22
144.0	1.63	1.08	0.81	0.65	0.54	0.46	0.41	0.36	0.33	0.30	0.27	0.25	0.23	0.22	0.20
150.0	1.50	1.00	0.75	0.60	0.50	0.43	0.37	0.33	0.30	0.27	0.25	0.23	0.21	0.20	0.19
156.0	1.39	0.92	0.69	0.55	0.46	0.40	0.35	0.31	0.28	0.25	0.23	0.21	0.20	0.18	0.17
162.0	1.28	0.86	0.64	0.51	0.43	0.37	0.32	0.29	0.26	0.23	0.21	0.20	0.18	0.17	0.16
168.0	1.19	0.80	0.60	0.48	0.40	0.34	0.30	0.27	0.24	0.22	0.20	0.18	0.17	0.16	0.15
174.0	1.11	0.74	0.56	0.45	0.37	0.32	0.28	0.25	0.22	0.20	0.19	0.17	0.16	0.15	0.14
180.0	1.04	0.69	0.52	0.42	0.35	0.30	0.26	0.23	0.21	0.19	0.17	0.16	0.15	0.14	0.13
186.0	0.97	0.65	0.49	0.39	0.32	0.28	0.24	0.22	0.19	0.18	0.16	0.15	0.14	0.13	0.12
192.0	0.91	0.61	0.46	0.37	0.30	0.26	0.23	0.20	0.18	0.17	0.15	0.14	0.13	0.12	0.11

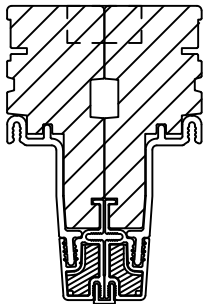

ZERO MULLION PROFILE

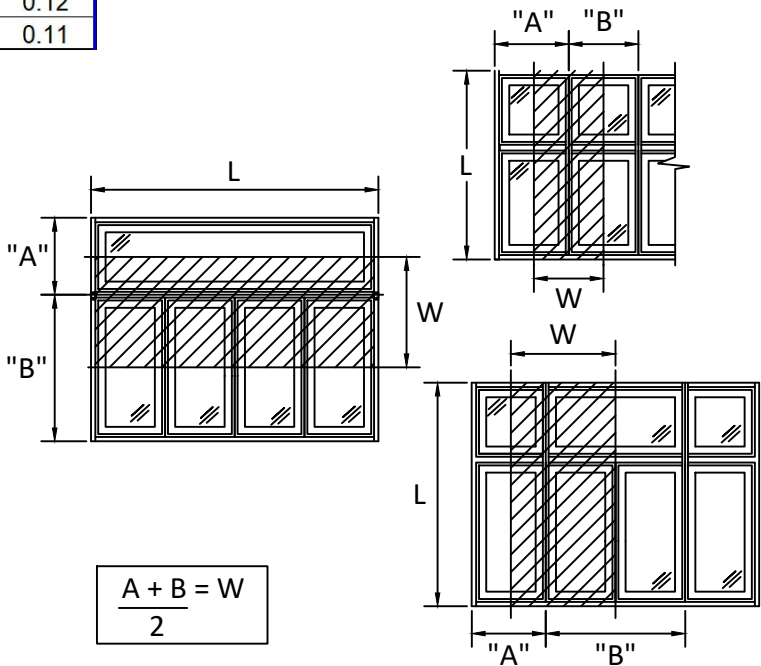

- NOTE:
- 1) MULLION CHART APPLIES TO ZERO MULL ASSEMBLIES, WHEN MULLED IN TWO-WAY CONFIGURATIONS.
 - 2) DESIGN PRESSURE VALUES ARE POSITIVE AND NEGATIVE IN PSF.
 - 3) MAXIMUM DEFLECTION HAS BEEN LIMITED TO L/175.
 - 4) DESIGN PRESSURE OF ASSEMBLY IS LIMITED TO THE LESSER DESIGN PRESSURE OF THE MULLION ASSEMBLY OR THE INDIVIDUAL UNIT OF INSTALLATION. ADJACENT E-SERIES WINDOWS OR DOORS SHALL BE UNDER SEPARATE FL APPROVAL.
 - 5) MULLION CHART APPLIES TO THE INSTALLATION CONDITIONS LISTED ON SHEET 10
 - 6) TRIBUTARY WIDTH = W = (A+B)/2
 - 8) WHEN WINDOWS ARE STACKED VERTICALLY, THE MANUFACTURER/INSTALLER SHALL ENSURE THAT THE WEIGHT OF UNITS ABOVE WILL NOT CAUSE DEFLECTIONS OR STRESSES WHICH WILL AFFECT OPERATION OR STRUCTURAL ADEQUACY OF UNITS BELOW.



100 FOURTH AVE NORTH
BAYPORT, MN 55003-1096
PH: (651) 264-5150 FX: (651) 264-5485


TITLE:
E-SERIES CLAD VENT AWING WINDOW
(NON-HVHZ) (NON-IMPACT)
ZERO MULLION LOADS TABLE
TWO WAY

PREPARED BY:
BUILDING DROPS, INC.
398 E. DANIA BEACH BLVD., STE. 338
DANIA BEACH, FL 33004
PH: (954) 399-8478
FAX: (954) 744-4738
WEB: www.buildingdrops.com



REMARKS	BY	DATE
MULL TABLES UPDATE	HR	11/30
VINYL FIN ADDITION	HR	01/17
ADDED ZERO, 1/2", 1" & 2" MULL	HR	4.12.19
MULLS & DP CHARTS UPDATE	LL	8.13.19



THE INSTALLATION DETAILS DESCRIBED HEREIN ARE GENERIC AND MAY NOT REFLECT ACTUAL CONDITIONS FOR A SPECIFIC SITE. IF SITE CONDITIONS CAUSE INSTALLATION TO DEVIATE FROM THE REQUIREMENTS DETAILED HEREIN, A LICENSED ENGINEER OR ARCHITECT SHALL PREPARE SITE SPECIFIC DOCUMENTS FOR USE WITH THIS DOCUMENT.

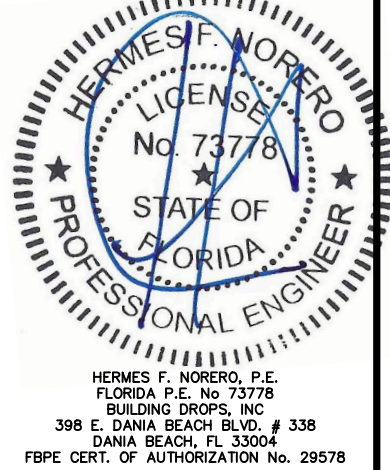

FL #:	FL24227
DATE:	10.08.17
DWG. BY:	RV
CHK. BY:	HFN
SCALE:	NTS
DWG. #:	AWD199
SHEET:	12

s:\projects\andersen windows\lbc-19-0548-2 - lbc submittal - e-series mullion revisions\dwgs\l74227-2 & 3\awd199 - flb554-non-impact-clad vent awing window.dwg 8/14/2019 7:35 PM

MAXIMUM DESIGN PRESSURE CAPACITY CHART (PSF)																
1/2" X 3-1/2" STRUCTURAL MULLION (ONE-WAY) CONFIGURATION																
L - Mull Length (in)	W - Tributary Width (in)															
	24.0	36.0	48.0	60.0	72.0	84.0	96.0	108.0	120.0	132.0	144.0	156.0	168.0	180.0	192.0	
24.0	65.00	65.00	65.00	65.00	65.00	65.00	65.00	65.00	65.00	65.00	65.00	65.00	65.00	65.00	65.00	65.00
30.0	65.00	65.00	65.00	65.00	65.00	65.00	65.00	65.00	65.00	65.00	65.00	65.00	65.00	65.00	65.00	65.00
36.0	65.00	65.00	65.00	65.00	65.00	65.00	65.00	65.00	65.00	65.00	65.00	65.00	65.00	65.00	65.00	65.00
42.0	65.00	65.00	65.00	65.00	65.00	65.00	65.00	65.00	65.00	65.00	65.00	65.00	65.00	65.00	65.00	65.00
48.0	65.00	65.00	65.00	65.00	65.00	65.00	65.00	65.00	65.00	65.00	65.00	65.00	65.00	65.00	65.00	65.00
54.0	65.00	65.00	65.00	65.00	65.00	65.00	65.00	65.00	65.00	65.00	65.00	65.00	65.00	65.00	65.00	65.00
60.0	65.00	64.52	54.15	51.13	51.13	51.13	51.13	51.13	51.13	51.13	51.13	51.13	51.13	51.13	51.13	51.13
66.0	65.00	52.09	42.73	38.89	38.41	38.41	38.41	38.41	38.41	38.41	38.41	38.41	38.41	38.41	38.41	38.41
72.0	61.46	43.02	34.71	30.80	29.59	29.59	29.59	29.59	29.59	29.59	29.59	29.59	29.59	29.59	29.59	29.59
78.0	48.37	33.86	27.23	23.95	22.56	22.38	22.38	22.38	22.38	22.38	22.38	22.38	22.38	22.38	22.38	22.38
84.0	38.52	26.79	21.32	18.48	17.08	16.64	16.64	16.64	16.64	16.64	16.64	16.64	16.64	16.64	16.64	16.64
90.0	31.18	21.57	17.03	14.59	13.28	12.70	12.62	12.62	12.62	12.62	12.62	12.62	12.62	12.62	12.62	12.62
96.0	25.60	17.63	13.83	11.74	10.56	9.95	9.75	9.75	9.75	9.75	9.75	9.75	9.75	9.75	9.75	9.75
102.0	21.28	14.60	11.40	9.61	8.55	7.96	7.69	7.65	7.65	7.65	7.65	7.65	7.65	7.65	7.65	7.65
108.0	17.88	12.23	9.51	7.97	7.04	6.48	6.19	6.09	6.09	6.09	6.09	6.09	6.09	6.09	6.09	6.09
114.0	15.17	10.35	8.02	6.68	5.87	5.36	5.06	4.92	4.90	4.90	4.90	4.90	4.90	4.90	4.90	4.90
120.0	12.98	8.84	6.82	5.67	4.95	4.49	4.20	4.05	3.99	3.99	3.99	3.99	3.99	3.99	3.99	3.99
126.0	11.20	7.61	5.86	4.85	4.21	3.80	3.53	3.37	3.30	3.29	3.29	3.29	3.29	3.29	3.29	3.29
132.0	9.72	6.60	5.07	4.18	3.62	3.25	3.00	2.85	2.76	2.73	2.73	2.73	2.73	2.73	2.73	2.73
138.0	8.50	5.76	4.42	3.63	3.13	2.80	2.57	2.43	2.33	2.29	2.28	2.28	2.28	2.28	2.28	2.28
144.0	7.47	5.06	3.87	3.18	2.73	2.43	2.23	2.09	2.00	1.94	1.93	1.93	1.93	1.93	1.93	1.93
150.0	6.61	4.46	3.41	2.80	2.40	2.13	1.94	1.81	1.72	1.67	1.64	1.64	1.64	1.64	1.64	1.64
156.0	5.87	3.96	3.02	2.47	2.12	1.87	1.70	1.58	1.50	1.44	1.41	1.40	1.40	1.40	1.40	1.40
162.0	5.24	3.53	2.69	2.20	1.88	1.66	1.50	1.39	1.31	1.26	1.22	1.21	1.20	1.20	1.20	1.20
168.0	4.69	3.16	2.41	1.96	1.67	1.47	1.33	1.23	1.15	1.10	1.07	1.05	1.04	1.04	1.04	1.04
174.0	4.22	2.84	2.16	1.76	1.50	1.32	1.19	1.09	1.02	0.97	0.94	0.92	0.91	0.90	0.90	0.90
180.0	3.81	2.56	1.95	1.59	1.35	1.18	1.06	0.98	0.91	0.86	0.83	0.81	0.79	0.79	0.79	0.79
186.0	3.45	2.32	1.76	1.43	1.22	1.07	0.96	0.88	0.82	0.77	0.74	0.72	0.70	0.69	0.69	0.69
192.0	3.14	2.11	1.60	1.30	1.10	0.96	0.86	0.79	0.73	0.69	0.66	0.64	0.62	0.61	0.61	0.61

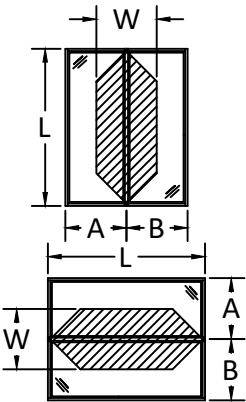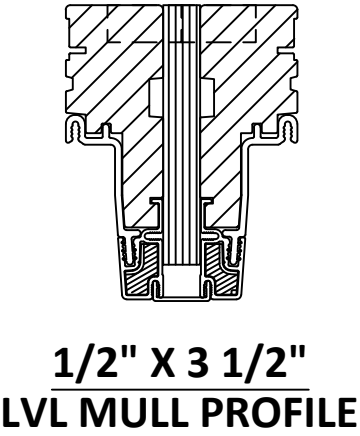

$$\frac{A + B}{2} = W$$

- NOTE:
- 1) MULLION CHART APPLIES TO 1/2" X 3 1/2" LVL MULL ASSEMBLIES, WHEN MULLED IN ONE-WAY CONFIGURATIONS.
 - 2) DESIGN PRESSURE VALUES ARE POSITIVE AND NEGATIVE IN PSF.
 - 3) MAXIMUM DEFLECTION HAS BEEN LIMITED TO L/175.
 - 4) DESIGN PRESSURE OF ASSEMBLY IS LIMITED TO THE LESSER DESIGN PRESSURE OF THE MULLION ASSEMBLY OR THE INDIVIDUAL UNIT OF INSTALLATION. ADJACENT E-SERIES WINDOWS OR DOORS SHALL BE UNDER SEPARATE FL APPROVAL.
 - 5) MULLION CHART APPLIES TO THE INSTALLATION CONDITIONS LISTED ON SHEET 10
 - 6) TRIBUTARY WIDTH = W = (A+B)/2
 - 7) WHEN WINDOWS ARE STACKED VERTICALLY, THE MANUFACTURER/INSTALLER SHALL ENSURE THAT THE WEIGHT OF UNITS ABOVE WILL NOT CAUSE DEFLECTIONS OR STRESSES WHICH WILL AFFECT OPERATION OR STRUCTURAL ADEQUACY OF UNITS BELOW.



100 FOURTH AVE NORTH
BAYPORT, MN 55003-1096
PH: (651) 264-5150 FX: (651) 264-5485

TITLE:
E-SERIES CLAD VENT AWING WINDOW
(NON-HVHZ) (NON-IMPACT)
1/2"X 3-1/2" MULLION LOADS TABLE
ONE WAY

PREPARED BY:
BUILDING DROPS, INC.
398 E. DANIA BEACH BLVD., STE. 338
DANIA BEACH, FL 33004
PH: (954)399-8478
FAX: (954)744-4738
WEB: www.buildingdrops.com



REMARKS	BY	DATE
MULL TABLES UPDATE	HR	11/30
VINYL FIN ADDITION	HR	01/17
ADDED ZERO, 1/2", 1" & 2" MULL	HR	4.12.19
MULLS & DP CHARTS UPDATE	LL	8.13.19

THE INSTALLATION DETAILS DESCRIBED HEREIN ARE GENERIC AND MAY NOT REFLECT ACTUAL CONDITIONS FOR A SPECIFIC SITE. IF SITE CONDITIONS CAUSE INSTALLATION TO DEVIATE FROM THE REQUIREMENTS DETAILED HEREIN, A LICENSED ENGINEER OR ARCHITECT SHALL PREPARE SITE SPECIFIC DOCUMENTS FOR USE WITH THIS DOCUMENT.




HERMES F. NORERO, P.E.
FLORIDA P.E. No. 73778
BUILDING DROPS, INC.
398 E. DANIA BEACH BLVD. # 338
DANIA BEACH, FL 33004
FBPE CERT. OF AUTHORIZATION No. 29578


FL #:	FL24227
DATE:	10.08.17
DWG. BY:	RV
CHK. BY:	HFN
SCALE:	NTS
DWG. #:	AWD199
SHEET:	13

s:\projects\andersen windows\lbc-19-0548-2 - lbc submittal - e-series mullion revisions\dwgs\l74227-2 & 3\lwd199 - flb554-non-impact-clad-vent-awning window.dwg 8/14/2019 7:35 PM

MAXIMUM DESIGN PRESSURE CAPACITY CHART (PSF)															
1/2" X 3-1/2" STRUCTURAL MULLION (TWO-WAY) CONFIGURATION															
L - Mull Length (in)	W - Tributary Width (in)														
	24.0	36.0	48.0	60.0	72.0	84.0	96.0	108.0	120.0	132.0	144.0	156.0	168.0	180.0	192.0
24.0	65.00	65.00	65.00	65.00	65.00	65.00	58.50	52.00	46.80	42.55	39.00	36.00	33.43	31.20	29.25
30.0	65.00	65.00	65.00	65.00	62.40	53.49	46.80	41.60	37.44	34.04	31.20	28.80	26.74	24.96	23.40
36.0	65.00	65.00	65.00	62.40	52.00	44.57	39.00	34.67	31.20	28.36	26.00	24.00	22.29	20.80	19.50
42.0	65.00	65.00	65.00	53.49	44.57	38.20	33.43	29.71	26.74	24.31	22.29	20.57	19.10	17.83	16.71
48.0	65.00	65.00	58.50	46.80	39.00	33.43	29.25	26.00	23.40	21.27	19.50	18.00	16.71	15.60	14.63
54.0	65.00	65.00	52.00	41.60	34.67	29.71	26.00	23.11	20.80	18.91	17.33	16.00	14.86	13.87	13.00
60.0	65.00	56.81	42.61	34.09	28.41	24.35	21.30	18.94	17.04	15.49	14.20	13.11	12.17	11.36	10.65
66.0	65.00	46.95	35.21	28.17	23.48	20.12	17.61	15.65	14.09	12.80	11.74	10.83	10.06	9.39	8.80
72.0	59.18	39.45	29.59	23.67	19.73	16.91	14.79	13.15	11.84	10.76	9.86	9.10	8.45	7.89	7.40
78.0	46.55	31.03	23.27	18.62	15.52	13.30	11.64	10.34	9.31	8.46	7.76	7.16	6.65	6.21	5.82
84.0	37.27	24.84	18.63	14.91	12.42	10.65	9.32	8.28	7.45	6.78	6.21	5.73	5.32	4.97	4.66
90.0	30.30	20.20	15.15	12.12	10.10	8.66	7.57	6.73	6.06	5.51	5.05	4.66	4.33	4.04	3.79
96.0	24.97	16.64	12.48	9.99	8.32	7.13	6.24	5.55	4.99	4.54	4.16	3.84	3.57	3.33	3.12
102.0	20.81	13.88	10.41	8.33	6.94	5.95	5.20	4.63	4.16	3.78	3.47	3.20	2.97	2.78	2.60
108.0	17.53	11.69	8.77	7.01	5.84	5.01	4.38	3.90	3.51	3.19	2.92	2.70	2.50	2.34	2.19
114.0	14.91	9.94	7.45	5.96	4.97	4.26	3.73	3.31	2.98	2.71	2.48	2.29	2.13	1.99	1.86
120.0	12.78	8.52	6.39	5.11	4.26	3.65	3.20	2.84	2.56	2.32	2.13	1.97	1.83	1.70	1.60
126.0	11.04	7.36	5.52	4.42	3.68	3.15	2.76	2.45	2.21	2.01	1.84	1.70	1.58	1.47	1.38
132.0	9.60	6.40	4.80	3.84	3.20	2.74	2.40	2.13	1.92	1.75	1.60	1.48	1.37	1.28	1.20
138.0	8.40	5.60	4.20	3.36	2.80	2.40	2.10	1.87	1.68	1.53	1.40	1.29	1.20	1.12	1.05
144.0	7.40	4.93	3.70	2.96	2.47	2.11	1.85	1.64	1.48	1.34	1.23	1.14	1.06	0.99	0.92
150.0	6.54	4.36	3.27	2.62	2.18	1.87	1.64	1.45	1.31	1.19	1.09	1.01	0.93	0.87	0.82
156.0	5.82	3.88	2.91	2.33	1.94	1.66	1.45	1.29	1.16	1.06	0.97	0.90	0.83	0.78	0.73
162.0	5.20	3.46	2.60	2.08	1.73	1.48	1.30	1.15	1.04	0.94	0.87	0.80	0.74	0.69	0.65
168.0	4.66	3.11	2.33	1.86	1.55	1.33	1.16	1.04	0.93	0.85	0.78	0.72	0.67	0.62	0.58
174.0	4.19	2.80	2.10	1.68	1.40	1.20	1.05	0.93	0.84	0.76	0.70	0.65	0.60	0.56	0.52
180.0	3.79	2.52	1.89	1.51	1.26	1.08	0.95	0.84	0.76	0.69	0.63	0.58	0.54	0.50	0.47
186.0	3.43	2.29	1.72	1.37	1.14	0.98	0.86	0.76	0.69	0.62	0.57	0.53	0.49	0.46	0.43
192.0	3.12	2.08	1.56	1.25	1.04	0.89	0.78	0.69	0.62	0.57	0.52	0.48	0.45	0.42	0.39

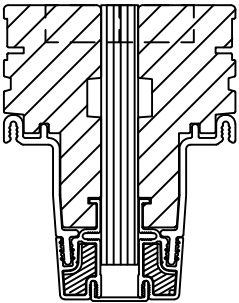

1/2" X 3 1/2"
LVL MULL PROFILE

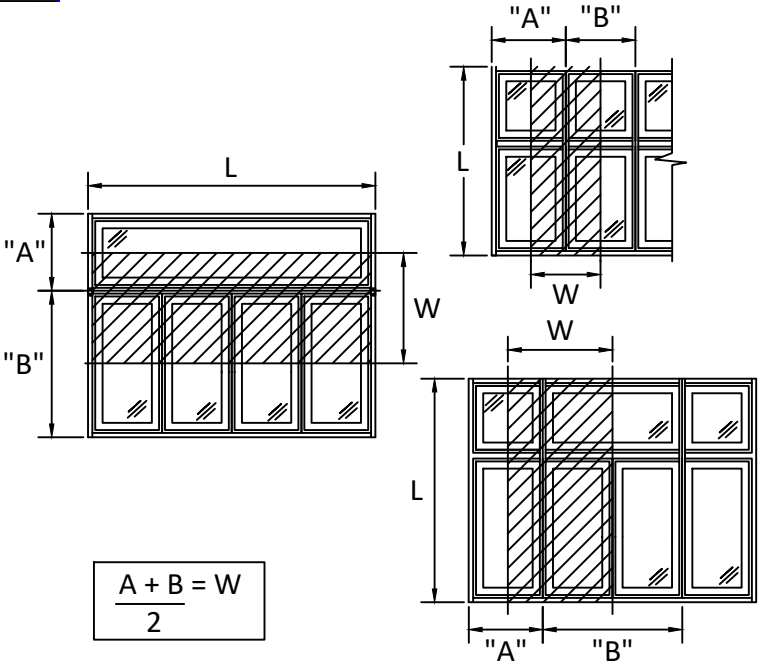

- NOTE:
- 1) MULLION CHART APPLIES TO 1/2" X 3 1/2" LVL MULL ASSEMBLIES, WHEN MULLED IN TWO-WAY CONFIGURATIONS.
 - 2) DESIGN PRESSURE VALUES ARE POSITIVE AND NEGATIVE IN PSF.
 - 3) MAXIMUM DEFLECTION HAS BEEN LIMITED TO L/175.
 - 4) DESIGN PRESSURE OF ASSEMBLY IS LIMITED TO THE LESSER DESIGN PRESSURE OF THE MULLION ASSEMBLY OR THE INDIVIDUAL UNIT OF INSTALLATION. ADJACENT E-SERIES WINDOWS OR DOORS SHALL BE UNDER SEPARATE FL APPROVAL.
 - 5) MULLION CHART APPLIES TO THE INSTALLATION CONDITIONS LISTED ON SHEET 10
 - 6) TRIBUTARY WIDTH = W = (A+B)/2
 - 7) WHEN WINDOWS ARE STACKED VERTICALLY, THE MANUFACTURER/INSTALLER SHALL ENSURE THAT THE WEIGHT OF UNITS ABOVE WILL NOT CAUSE DEFLECTIONS OR STRESSES WHICH WILL AFFECT OPERATION OR STRUCTURAL ADEQUACY OF UNITS BELOW.



100 FOURTH AVE NORTH
BAYPORT, MN 55003-1096
PH: (651) 264-5150 FX: (651) 264-5485

TITLE:
E-SERIES CLAD VENT AWNING WINDOW
(NON-HVHZ) (NON-IMPACT)
1/2" X 3-1/2" MULLION LOADS TABLE
TWO WAY

PREPARED BY:
BUILDING DROPS, INC.
398 E. DANIA BEACH BLVD., STE. 338
DANIA BEACH, FL 33004
PH: (954) 399-8478
FAX: (954) 744-4738
WEB: www.buildingdrops.com



REMARKS	BY	DATE
MULL TABLES UPDATE	HR	11/30
VINYL FIN ADDITION	HR	01/17
ADDED ZERO, 1/2", 1" & 2" MULL	HR	4.12.19
MULLS & DP CHARTS UPDATE	LL	8.13.19

THE INSTALLATION DETAILS DESCRIBED HEREIN ARE GENERIC AND MAY NOT REFLECT ACTUAL CONDITIONS FOR A SPECIFIC SITE. IF SITE CONDITIONS CAUSE INSTALLATION TO DEVIATE FROM THE REQUIREMENTS DETAILED HEREIN, A LICENSED ENGINEER OR ARCHITECT SHALL PREPARE SITE SPECIFIC DOCUMENTS FOR USE WITH THIS DOCUMENT.




HERMES F. NORERO, P.E.
FLORIDA P.E. No. 73778
BUILDING DROPS, INC.
398 E. DANIA BEACH BLVD. # 338
DANIA BEACH, FL 33004
FBPE CERT. OF AUTHORIZATION No. 29578


FL #:	FL24227
DATE:	10.08.17
DWG. BY:	RV
CHK. BY:	HFN
SCALE:	NTS
DWG. #:	AWD199
SHEET:	14

s:\projects\andersen windows\lbc-19-0548-2 - lbc submittal - e-series mullion revisions\dwgs\l74227-2 & 3\awd199 - flb554-non-impact-clad vent awing window.dwg 8/14/2019 7:35 PM

MAXIMUM DESIGN PRESSURE CAPACITY CHART (PSF) 1/2" X 5-3/16" STRUCTURAL MULLION (ONE-WAY) CONFIGURATION															
L - Mull Length (in)	W - Tributary Width (in)														
	24.0	36.0	48.0	60.0	72.0	84.0	96.0	108.0	120.0	132.0	144.0	156.0	168.0	180.0	192.0
24.0	65.00	65.00	65.00	65.00	65.00	65.00	65.00	65.00	65.00	65.00	65.00	65.00	65.00	65.00	65.00
30.0	65.00	65.00	65.00	65.00	65.00	65.00	65.00	65.00	65.00	65.00	65.00	65.00	65.00	65.00	65.00
36.0	65.00	65.00	65.00	65.00	65.00	65.00	65.00	65.00	65.00	65.00	65.00	65.00	65.00	65.00	65.00
42.0	65.00	65.00	65.00	65.00	65.00	65.00	65.00	65.00	65.00	65.00	65.00	65.00	65.00	65.00	65.00
48.0	65.00	65.00	65.00	65.00	65.00	65.00	65.00	65.00	65.00	65.00	65.00	65.00	65.00	65.00	65.00
54.0	65.00	65.00	65.00	65.00	65.00	65.00	65.00	65.00	65.00	65.00	65.00	65.00	65.00	65.00	65.00
60.0	65.00	65.00	65.00	65.00	65.00	65.00	65.00	65.00	65.00	65.00	65.00	65.00	65.00	65.00	65.00
66.0	65.00	65.00	65.00	62.40	61.88	61.88	61.88	61.88	61.88	61.88	61.88	61.88	61.88	61.88	61.88
72.0	65.00	65.00	58.50	53.49	52.00	52.00	52.00	52.00	52.00	52.00	52.00	52.00	52.00	52.00	52.00
78.0	65.00	62.40	50.78	44.65	42.07	41.73	41.73	41.73	41.73	41.73	41.73	41.73	41.73	41.73	41.73
84.0	65.00	49.95	39.76	34.46	31.85	31.02	31.02	31.02	31.02	31.02	31.02	31.02	31.02	31.02	31.02
90.0	58.14	40.22	31.76	27.21	24.77	23.69	23.54	23.54	23.54	23.54	23.54	23.54	23.54	23.54	23.54
96.0	47.74	32.87	25.80	21.90	19.69	18.56	18.19	18.19	18.19	18.19	18.19	18.19	18.19	18.19	18.19
102.0	39.68	27.23	21.25	17.91	15.95	14.85	14.34	14.27	14.27	14.27	14.27	14.27	14.27	14.27	14.27
108.0	33.34	22.81	17.73	14.85	13.12	12.09	11.54	11.35	11.35	11.35	11.35	11.35	11.35	11.35	11.35
114.0	28.29	19.30	14.95	12.46	10.94	9.99	9.44	9.18	9.15	9.15	9.15	9.15	9.15	9.15	9.15
120.0	24.21	16.48	12.73	10.57	9.22	8.37	7.84	7.55	7.45	7.45	7.45	7.45	7.45	7.45	7.45
126.0	20.88	14.19	10.93	9.04	7.85	7.08	6.59	6.29	6.15	6.13	6.13	6.13	6.13	6.13	6.13
132.0	18.13	12.30	9.45	7.80	6.75	6.06	5.60	5.31	5.14	5.09	5.09	5.09	5.09	5.09	5.09
138.0	15.85	10.74	8.23	6.77	5.84	5.22	4.80	4.52	4.35	4.27	4.26	4.26	4.26	4.26	4.26
144.0	13.94	9.43	7.22	5.92	5.10	4.54	4.15	3.89	3.72	3.63	3.59	3.59	3.59	3.59	3.59
150.0	12.32	8.33	6.36	5.21	4.47	3.97	3.62	3.37	3.21	3.11	3.06	3.05	3.05	3.05	3.05
156.0	10.94	7.39	5.64	4.61	3.95	3.49	3.17	2.95	2.79	2.69	2.63	2.61	2.61	2.61	2.61
162.0	9.76	6.59	5.02	4.10	3.50	3.09	2.80	2.59	2.44	2.34	2.28	2.25	2.24	2.24	2.24
168.0	8.75	5.90	4.49	3.66	3.12	2.75	2.49	2.29	2.15	2.06	1.99	1.95	1.94	1.94	1.94
174.0	7.87	5.30	4.03	3.28	2.80	2.46	2.22	2.04	1.91	1.81	1.75	1.71	1.69	1.69	1.69
180.0	7.11	4.78	3.63	2.96	2.51	2.21	1.98	1.82	1.70	1.61	1.55	1.51	1.48	1.47	1.47
186.0	6.44	4.33	3.29	2.67	2.27	1.99	1.79	1.64	1.52	1.44	1.38	1.33	1.31	1.29	1.29
192.0	5.85	3.93	2.98	2.42	2.05	1.80	1.61	1.47	1.37	1.29	1.23	1.19	1.16	1.14	1.14

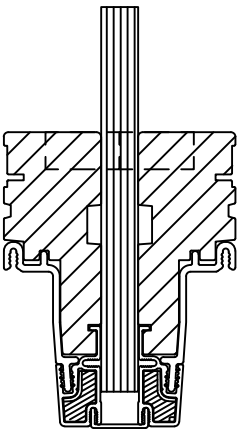

1/2" X 5 3/16"
LVL MULL PROFILE

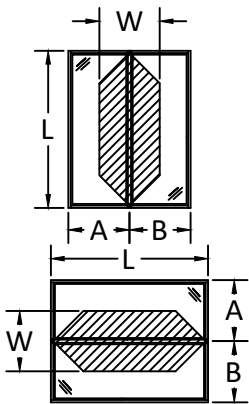

$$\frac{A + B}{2} = W$$

NOTE:

- 1) MULLION CHART APPLIES TO 1/2" X 5 3/16" LVL MULL ASSEMBLIES, WHEN MULLED IN ONE-WAY CONFIGURATIONS.
- 2) DESIGN PRESSURE VALUES ARE POSITIVE AND NEGATIVE IN PSF.
- 3) MAXIMUM DEFLECTION HAS BEEN LIMITED TO L/175.
- 4) DESIGN PRESSURE OF ASSEMBLY IS LIMITED TO THE LESSER DESIGN PRESSURE OF THE MULLION ASSEMBLY OR THE INDIVIDUAL UNIT OF INSTALLATION. ADJACENT E-SERIES WINDOWS OR DOORS SHALL BE UNDER SEPARATE FL APPROVAL.
- 5) MULLION CHART APPLIES TO THE INSTALLATION CONDITIONS LISTED ON SHEET 10
- 6) TRIBUTARY WIDTH = W = (A+B)/2
- 7) WHEN WINDOWS ARE STACKED VERTICALLY, THE MANUFACTURER/INSTALLER SHALL ENSURE THAT THE WEIGHT OF UNITS ABOVE WILL NOT CAUSE DEFLECTIONS OR STRESSES WHICH WILL AFFECT OPERATION OR STRUCTURAL ADEQUACY OF UNITS BELOW.



100 FOURTH AVE NORTH
BAYPORT, MN 55003-1096
PH: (651) 264-5150 FX: (651) 264-5485


TITLE:
E-SERIES CLAD VENT AWING WINDOW
(NON-HVHZ) (NON-IMPACT)
1/2" X 5-3/16" MULLION LOADS TABLE
ONE WAY

PREPARED BY:
BUILDING DROPS, INC.
398 E. DANIA BEACH BLVD., STE. 338
DANIA BEACH, FL 33004
PH: (954)399-8478
FAX: (954)744-4738
WEB: www.buildingdrops.com



REMARKS	BY	DATE
MULL TABLES UPDATE	HR	11/30
VINYL FIN ADDITION	HR	01/17
ADDED ZERO, 1/2", 1" & 2" MULL	HR	4.12.19
MULLS & DP CHARTS UPDATE	LL	8.13.19

THE INSTALLATION DETAILS DESCRIBED HEREIN ARE GENERIC AND MAY NOT REFLECT ACTUAL CONDITIONS FOR A SPECIFIC SITE. IF SITE CONDITIONS CAUSE INSTALLATION TO DEVIATE FROM THE REQUIREMENTS DETAILED HEREIN, A LICENSED ENGINEER OR ARCHITECT SHALL PREPARE SITE SPECIFIC DOCUMENTS FOR USE WITH THIS DOCUMENT.

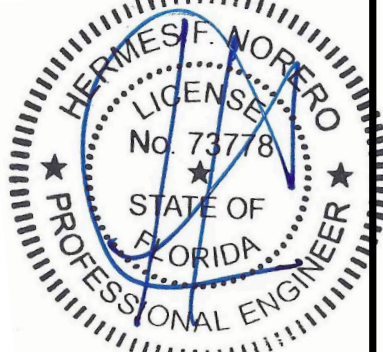


HERMES F. NORERO, P.E.
FLORIDA P.E. No. 73778
BUILDING DROPS, INC.
398 E. DANIA BEACH BLVD. # 338
DANIA BEACH, FL 33004
FBPE CERT. OF AUTHORIZATION No. 29578


FL #:	FL24227
DATE:	10.08.17
DWG. BY:	RV
CHK. BY:	HFN
SCALE:	NTS
DWG. #:	AWD199
SHEET:	15

s:\projects\andersen windows\lbc-19-0548-2 - lbc submittal - e-series mullion revisions\dwgs\174227-2 & 3\awd199 - flb554-non-impact-clad vent awning window.dwg 8/14/2019 7:35 PM

MAXIMUM DESIGN PRESSURE CAPACITY CHART (PSF)															
1/2" X 5-3/16" STRUCTURAL MULLION (TWO-WAY) CONFIGURATION															
L - Mull Length (in)	W - Tributary Width (in)														
	24.0	36.0	48.0	60.0	72.0	84.0	96.0	108.0	120.0	132.0	144.0	156.0	168.0	180.0	192.0
24.0	65.00	65.00	65.00	65.00	65.00	65.00	58.50	52.00	46.80	42.55	39.00	36.00	33.43	31.20	29.25
30.0	65.00	65.00	65.00	65.00	62.40	53.49	46.80	41.60	37.44	34.04	31.20	28.80	26.74	24.96	23.40
36.0	65.00	65.00	65.00	62.40	52.00	44.57	39.00	34.67	31.20	28.36	26.00	24.00	22.29	20.80	19.50
42.0	65.00	65.00	65.00	53.49	44.57	38.20	33.43	29.71	26.74	24.31	22.29	20.57	19.10	17.83	16.71
48.0	65.00	65.00	58.50	46.80	39.00	33.43	29.25	26.00	23.40	21.27	19.50	18.00	16.71	15.60	14.63
54.0	65.00	65.00	52.00	41.60	34.67	29.71	26.00	23.11	20.80	18.91	17.33	16.00	14.86	13.87	13.00
60.0	65.00	62.40	46.80	37.44	31.20	26.74	23.40	20.80	18.72	17.02	15.60	14.40	13.37	12.48	11.70
66.0	65.00	56.73	42.55	34.04	28.36	24.31	21.27	18.91	17.02	15.47	14.18	13.09	12.16	11.35	10.64
72.0	65.00	52.00	39.00	31.20	26.00	22.29	19.50	17.33	15.60	14.18	13.00	12.00	11.14	10.40	9.75
78.0	65.00	48.00	36.00	28.80	24.00	20.57	18.00	16.00	14.40	13.09	12.00	11.08	10.29	9.60	9.00
84.0	65.00	44.57	33.43	26.74	22.29	19.10	16.71	14.86	13.37	12.16	11.14	10.29	9.55	8.91	8.36
90.0	56.50	37.67	28.25	22.60	18.83	16.14	14.13	12.56	11.30	10.27	9.42	8.69	8.07	7.53	7.06
96.0	46.56	31.04	23.28	18.62	15.52	13.30	11.64	10.35	9.31	8.46	7.76	7.16	6.65	6.21	5.82
102.0	38.81	25.88	19.41	15.53	12.94	11.09	9.70	8.63	7.76	7.06	6.47	5.97	5.54	5.18	4.85
108.0	32.70	21.80	16.35	13.08	10.90	9.34	8.17	7.27	6.54	5.94	5.45	5.03	4.67	4.36	4.09
114.0	27.80	18.53	13.90	11.12	9.27	7.94	6.95	6.18	5.56	5.05	4.63	4.28	3.97	3.71	3.48
120.0	23.84	15.89	11.92	9.53	7.95	6.81	5.96	5.30	4.77	4.33	3.97	3.67	3.41	3.18	2.98
126.0	20.59	13.73	10.30	8.24	6.86	5.88	5.15	4.58	4.12	3.74	3.43	3.17	2.94	2.75	2.57
132.0	17.91	11.94	8.95	7.16	5.97	5.12	4.48	3.98	3.58	3.26	2.98	2.76	2.56	2.39	2.24
138.0	15.67	10.45	7.84	6.27	5.22	4.48	3.92	3.48	3.13	2.85	2.61	2.41	2.24	2.09	1.96
144.0	13.79	9.20	6.90	5.52	4.60	3.94	3.45	3.07	2.76	2.51	2.30	2.12	1.97	1.84	1.72
150.0	12.20	8.14	6.10	4.88	4.07	3.49	3.05	2.71	2.44	2.22	2.03	1.88	1.74	1.63	1.53
156.0	10.85	7.23	5.42	4.34	3.62	3.10	2.71	2.41	2.17	1.97	1.81	1.67	1.55	1.45	1.36
162.0	9.69	6.46	4.84	3.88	3.23	2.77	2.42	2.15	1.94	1.76	1.61	1.49	1.38	1.29	1.21
168.0	8.69	5.79	4.34	3.47	2.90	2.48	2.17	1.93	1.74	1.58	1.45	1.34	1.24	1.16	1.09
174.0	7.82	5.21	3.91	3.13	2.61	2.23	1.95	1.74	1.56	1.42	1.30	1.20	1.12	1.04	0.98
180.0	7.06	4.71	3.53	2.83	2.35	2.02	1.77	1.57	1.41	1.28	1.18	1.09	1.01	0.94	0.88
186.0	6.40	4.27	3.20	2.56	2.13	1.83	1.60	1.42	1.28	1.16	1.07	0.98	0.91	0.85	0.80
192.0	5.82	3.88	2.91	2.33	1.94	1.66	1.45	1.29	1.16	1.06	0.97	0.90	0.83	0.78	0.73

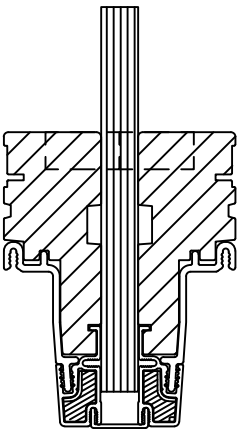

1/2" X 5 3/16"
LVL MULL PROFILE

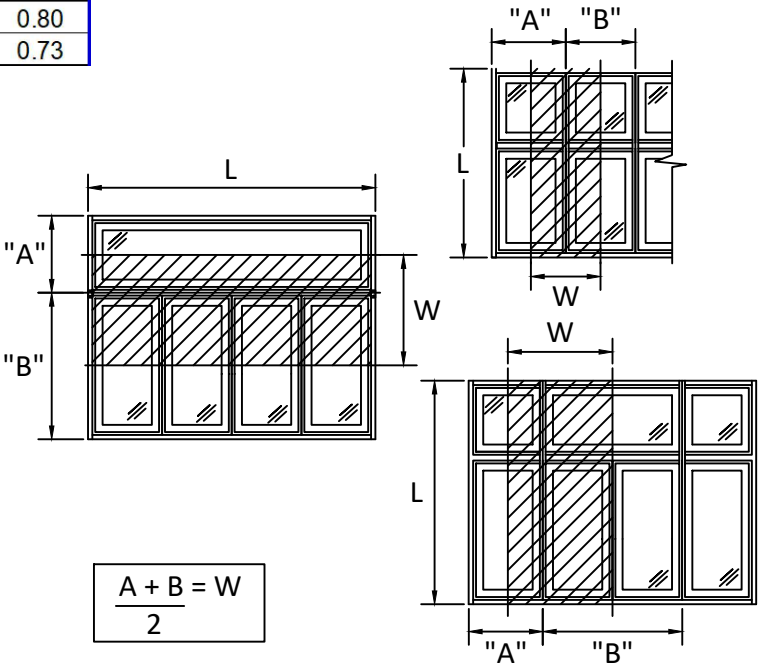

- NOTE:
- 1) MULLION CHART APPLIES TO 1/2" X 5 3/16" LVL MULL ASSEMBLIES, WHEN MULLED IN TWO-WAY CONFIGURATIONS.
 - 2) DESIGN PRESSURE VALUES ARE POSITIVE AND NEGATIVE IN PSF.
 - 3) MAXIMUM DEFLECTION HAS BEEN LIMITED TO L/175.
 - 4) DESIGN PRESSURE OF ASSEMBLY IS LIMITED TO THE LESSER DESIGN PRESSURE OF THE MULLION ASSEMBLY OR THE INDIVIDUAL UNIT OF INSTALLATION. ADJACENT E-SERIES WINDOWS OR DOORS SHALL BE UNDER SEPARATE FL APPROVAL.
 - 5) MULLION CHART APPLIES TO THE INSTALLATION CONDITIONS LISTED ON SHEET 10
 - 6) TRIBUTARY WIDTH = W = (A+B)/2
 - 7) WHEN WINDOWS ARE STACKED VERTICALLY, THE MANUFACTURER/INSTALLER SHALL ENSURE THAT THE WEIGHT OF UNITS ABOVE WILL NOT CAUSE DEFLECTIONS OR STRESSES WHICH WILL AFFECT OPERATION OR STRUCTURAL ADEQUACY OF UNITS BELOW.



100 FOURTH AVE NORTH
BAYPORT, MN 55003-1096
PH: (651) 264-5150 FX: (651) 264-5485

TITLE:
E-SERIES CLAD VENT AWNING WINDOW
(NON-HVHZ) (NON-IMPACT)
1/2" X 5-3/16" MULLION LOADS TABLE
TWO WAY

PREPARED BY:
BUILDING DROPS, INC.
398 E. DANIA BEACH BLVD., STE. 338
DANIA BEACH, FL 33004
PH: (954)399-8478
FAX: (954)744-4738
WEB: www.buildingdrops.com



REMARKS	BY	DATE
MULL TABLES UPDATE	HR	11/30
VINYL FIN ADDITION	HR	01/17
ADDED ZERO, 1/2", 1" & 2" MULL	HR	4.12.19
MULLS & DP CHARTS UPDATE	LL	8.13.19

THE INSTALLATION DETAILS DESCRIBED HEREIN ARE GENERIC AND MAY NOT REFLECT ACTUAL CONDITIONS FOR A SPECIFIC SITE. IF SITE CONDITIONS CAUSE INSTALLATION TO DEVIATE FROM THE REQUIREMENTS DETAILED HEREIN, A LICENSED ENGINEER OR ARCHITECT SHALL PREPARE SITE SPECIFIC DOCUMENTS FOR USE WITH THIS DOCUMENT.



HERMES F. NORERO, P.E.
FLORIDA P.E. No. 73778
BUILDING DROPS, INC.
398 E. DANIA BEACH BLVD. # 338
DANIA BEACH, FL 33004
FBPE CERT. OF AUTHORIZATION No. 29578


FL #:	FL24227
DATE:	10.08.17
DWG. BY:	RV
CHK. BY:	HFN
SCALE:	NTS
DWG. #:	AWD199
SHEET:	16

s:\projects\andersen windows\lbc-19-0548-2 - lbc submittal - e-series mullion revisions\dwgs\l74227-2 & 3\awd199 - flb554-non-impact-clad vent awing window.dwg 8/14/2019 7:35 PM


MAXIMUM DESIGN PRESSURE CAPACITY CHART (PSF)															
3/4" X 3-1/2" STRUCTURAL MULLION (ONE-WAY) CONFIGURATION															
L - Mull Length (in)	W - Tributary Width (in)														
	24.0	36.0	48.0	60.0	72.0	84.0	96.0	108.0	120.0	132.0	144.0	156.0	168.0	180.0	192.0
24.0	65.00	65.00	65.00	65.00	65.00	65.00	65.00	65.00	65.00	65.00	65.00	65.00	65.00	65.00	65.00
30.0	65.00	65.00	65.00	65.00	65.00	65.00	65.00	65.00	65.00	65.00	65.00	65.00	65.00	65.00	65.00
36.0	65.00	65.00	65.00	65.00	65.00	65.00	65.00	65.00	65.00	65.00	65.00	65.00	65.00	65.00	65.00
42.0	65.00	65.00	65.00	65.00	65.00	65.00	65.00	65.00	65.00	65.00	65.00	65.00	65.00	65.00	65.00
48.0	65.00	65.00	65.00	65.00	65.00	65.00	65.00	65.00	65.00	65.00	65.00	65.00	65.00	65.00	65.00
54.0	65.00	65.00	65.00	65.00	65.00	65.00	65.00	65.00	65.00	65.00	65.00	65.00	65.00	65.00	65.00
60.0	65.00	65.00	64.53	60.93	60.93	60.93	60.93	60.93	60.93	60.93	60.93	60.93	60.93	60.93	60.93
66.0	65.00	62.08	50.92	46.34	45.78	45.78	45.78	45.78	45.78	45.78	45.78	45.78	45.78	45.78	45.78
72.0	65.00	51.27	41.37	36.70	35.26	35.26	35.26	35.26	35.26	35.26	35.26	35.26	35.26	35.26	35.26
78.0	57.64	40.35	32.45	28.54	26.88	26.67	26.67	26.67	26.67	26.67	26.67	26.67	26.67	26.67	26.67
84.0	45.90	31.92	25.41	22.02	20.35	19.83	19.83	19.83	19.83	19.83	19.83	19.83	19.83	19.83	19.83
90.0	37.16	25.70	20.30	17.39	15.83	15.14	15.04	15.04	15.04	15.04	15.04	15.04	15.04	15.04	15.04
96.0	30.51	21.01	16.48	14.00	12.59	11.86	11.62	11.62	11.62	11.62	11.62	11.62	11.62	11.62	11.62
102.0	25.36	17.40	13.58	11.45	10.19	9.49	9.17	9.12	9.12	9.12	9.12	9.12	9.12	9.12	9.12
108.0	21.31	14.58	11.33	9.49	8.39	7.73	7.37	7.26	7.26	7.26	7.26	7.26	7.26	7.26	7.26
114.0	18.08	12.34	9.55	7.96	6.99	6.39	6.03	5.87	5.84	5.84	5.84	5.84	5.84	5.84	5.84
120.0	15.47	10.53	8.13	6.75	5.89	5.35	5.01	4.82	4.76	4.76	4.76	4.76	4.76	4.76	4.76
126.0	13.34	9.07	6.98	5.78	5.02	4.53	4.21	4.02	3.93	3.92	3.92	3.92	3.92	3.92	3.92
132.0	11.59	7.86	6.04	4.98	4.31	3.87	3.58	3.39	3.29	3.25	3.25	3.25	3.25	3.25	3.25
138.0	10.13	6.86	5.26	4.33	3.73	3.34	3.07	2.89	2.78	2.73	2.72	2.72	2.72	2.72	2.72
144.0	8.91	6.03	4.61	3.79	3.26	2.90	2.65	2.49	2.38	2.32	2.30	2.30	2.30	2.30	2.30
150.0	7.87	5.32	4.07	3.33	2.86	2.54	2.31	2.16	2.05	1.99	1.95	1.95	1.95	1.95	1.95
156.0	6.99	4.72	3.60	2.95	2.52	2.23	2.03	1.88	1.78	1.72	1.68	1.67	1.67	1.67	1.67
162.0	6.24	4.21	3.21	2.62	2.24	1.98	1.79	1.66	1.56	1.50	1.46	1.44	1.43	1.43	1.43
168.0	5.59	3.77	2.87	2.34	2.00	1.76	1.59	1.47	1.38	1.31	1.27	1.25	1.24	1.24	1.24
174.0	5.03	3.39	2.58	2.10	1.79	1.57	1.42	1.30	1.22	1.16	1.12	1.09	1.08	1.08	1.08
180.0	4.54	3.06	2.32	1.89	1.61	1.41	1.27	1.16	1.09	1.03	0.99	0.96	0.95	0.94	0.94
186.0	4.11	2.77	2.10	1.71	1.45	1.27	1.14	1.04	0.97	0.92	0.88	0.85	0.84	0.83	0.82
192.0	3.74	2.51	1.91	1.55	1.31	1.15	1.03	0.94	0.87	0.82	0.79	0.76	0.74	0.73	0.73

NOTE:

- MULLION CHART APPLIES TO 3/4" X 3 1/2" LVL MULL ASSEMBLIES, WHEN MULLED IN ONE-WAY CONFIGURATIONS.
- DESIGN PRESSURE VALUES ARE POSITIVE AND NEGATIVE IN PSF.
- MAXIMUM DEFLECTION HAS BEEN LIMITED TO L/175.
- DESIGN PRESSURE OF ASSEMBLY IS LIMITED TO THE LESSER DESIGN PRESSURE OF THE MULLION ASSEMBLY OR THE INDIVIDUAL UNIT OF INSTALLATION. ADJACENT E-SERIES WINDOWS OR DOORS SHALL BE UNDER SEPARATE FL APPROVAL.
- MULLION CHART APPLIES TO THE INSTALLATION CONDITIONS LISTED ON SHEET 10
- TRIBUTARY WIDTH = W = (A+B)/2
- WHEN WINDOWS ARE STACKED VERTICALLY, THE MANUFACTURER/INSTALLER SHALL ENSURE THAT THE WEIGHT OF UNITS ABOVE WILL NOT CAUSE DEFLECTIONS OR STRESSES WHICH WILL AFFECT OPERATION OR STRUCTURAL ADEQUACY OF UNITS BELOW.

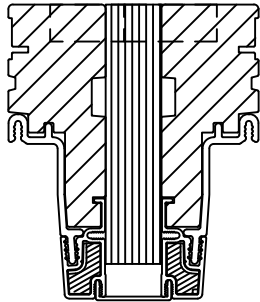

3/4" X 3 1/2"
LVL MULL PROFILE

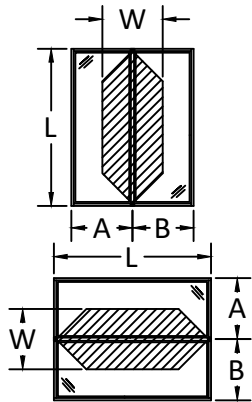

$$\frac{A + B}{2} = W$$



100 FOURTH AVE NORTH
BAYPORT, MN 55003-1096
PH: (651) 264-5150 FX: (651) 264-5485


TITLE:
E-SERIES CLAD VENT AWING WINDOW
(NON-HVHZ) (NON-IMPACT)
3/4" X 3-1/2" MULLION LOADS TABLE
ONE WAY

PREPARED BY:
BUILDING DROPS, INC.
398 E. DANIA BEACH BLVD., STE. 338
DANIA BEACH, FL 33004
PH: (954)399-8478
FAX: (954)744-4738
WEB: www.buildingdrops.com



REMARKS	BY	DATE
MULL TABLES UPDATE	HR	11/30
VINYL FIN ADDITION	HR	01/17
ADDED ZERO, 1/2", 1" & 2" MULL	HR	4.12.19
MULLS & DP CHARTS UPDATE	LL	8.13.19

THE INSTALLATION DETAILS DESCRIBED HEREIN ARE GENERIC AND MAY NOT REFLECT ACTUAL CONDITIONS FOR A SPECIFIC SITE. IF SITE CONDITIONS CAUSE INSTALLATION TO DEVIATE FROM THE REQUIREMENTS DETAILED HEREIN, A LICENSED ENGINEER OR ARCHITECT SHALL PREPARE SITE SPECIFIC DOCUMENTS FOR USE WITH THIS DOCUMENT.

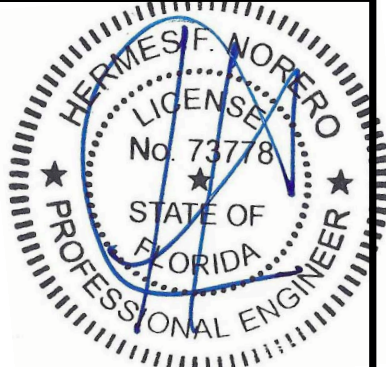

HERMES F. NORERO, P.E.
FLORIDA P.E. No. 73778
BUILDING DROPS, INC.
398 E. DANIA BEACH BLVD. # 338
DANIA BEACH, FL 33004
FBPE CERT. OF AUTHORIZATION No. 29578

FL #: FL24227

DATE: 10.08.17

DWG. BY: RV
CHK. BY: HFN


SCALE: NTS

DWG. #: AWD199


SHEET: 17

8/14/2019 7:35 PM
s:\projects\andersen windows\lbc-19-0548-2 - fbc submittal - e-series mullion revisions\dwgs\l74227-2 & 3\awd199 - flb554-non-impact-clad vent awing window.dwg

MAXIMUM DESIGN PRESSURE CAPACITY CHART (PSF)															
3/4" X 3-1/2" STRUCTURAL MULLION (TWO-WAY) CONFIGURATION															
L - Mull Length (in)	W - Tributary Width (in)														
	24.0	36.0	48.0	60.0	72.0	84.0	96.0	108.0	120.0	132.0	144.0	156.0	168.0	180.0	192.0
24.0	65.00	65.00	65.00	65.00	65.00	65.00	58.50	52.00	46.80	42.55	39.00	36.00	33.43	31.20	29.25
30.0	65.00	65.00	65.00	65.00	62.40	53.49	46.80	41.60	37.44	34.04	31.20	28.80	26.74	24.96	23.40
36.0	65.00	65.00	65.00	62.40	52.00	44.57	39.00	34.67	31.20	28.36	26.00	24.00	22.29	20.80	19.50
42.0	65.00	65.00	65.00	53.49	44.57	38.20	33.43	29.71	26.74	24.31	22.29	20.57	19.10	17.83	16.71
48.0	65.00	65.00	58.50	46.80	39.00	33.43	29.25	26.00	23.40	21.27	19.50	18.00	16.71	15.60	14.63
54.0	65.00	65.00	52.00	41.60	34.67	29.71	26.00	23.11	20.80	18.91	17.33	16.00	14.86	13.87	13.00
60.0	65.00	62.40	46.80	37.44	31.20	26.74	23.40	20.80	18.72	17.02	15.60	14.40	13.37	12.48	11.70
66.0	65.00	55.94	41.96	33.57	27.97	23.98	20.98	18.65	16.78	15.26	13.99	12.91	11.99	11.19	10.49
72.0	65.00	47.01	35.26	28.20	23.50	20.15	17.63	15.67	14.10	12.82	11.75	10.85	10.07	9.40	8.81
78.0	55.47	36.98	27.73	22.19	18.49	15.85	13.87	12.33	11.09	10.08	9.24	8.53	7.92	7.40	6.93
84.0	44.41	29.61	22.20	17.76	14.80	12.69	11.10	9.87	8.88	8.07	7.40	6.83	6.34	5.92	5.55
90.0	36.11	24.07	18.05	14.44	12.04	10.32	9.03	8.02	7.22	6.56	6.02	5.55	5.16	4.81	4.51
96.0	29.75	19.83	14.88	11.90	9.92	8.50	7.44	6.61	5.95	5.41	4.96	4.58	4.25	3.97	3.72
102.0	24.80	16.54	12.40	9.92	8.27	7.09	6.20	5.51	4.96	4.51	4.13	3.82	3.54	3.31	3.10
108.0	20.89	13.93	10.45	8.36	6.96	5.97	5.22	4.64	4.18	3.80	3.48	3.21	2.98	2.79	2.61
114.0	17.77	11.84	8.88	7.11	5.92	5.08	4.44	3.95	3.55	3.23	2.96	2.73	2.54	2.37	2.22
120.0	15.23	10.15	7.62	6.09	5.08	4.35	3.81	3.38	3.05	2.77	2.54	2.34	2.18	2.03	1.90
126.0	13.16	8.77	6.58	5.26	4.39	3.76	3.29	2.92	2.63	2.39	2.19	2.02	1.88	1.75	1.64
132.0	11.44	7.63	5.72	4.58	3.81	3.27	2.86	2.54	2.29	2.08	1.91	1.76	1.63	1.53	1.43
138.0	10.02	6.68	5.01	4.01	3.34	2.86	2.50	2.23	2.00	1.82	1.67	1.54	1.43	1.34	1.25
144.0	8.82	5.88	4.41	3.53	2.94	2.52	2.20	1.96	1.76	1.60	1.47	1.36	1.26	1.18	1.10
150.0	7.80	5.20	3.90	3.12	2.60	2.23	1.95	1.73	1.56	1.42	1.30	1.20	1.11	1.04	0.97
156.0	6.93	4.62	3.47	2.77	2.31	1.98	1.73	1.54	1.39	1.26	1.16	1.07	0.99	0.92	0.87
162.0	6.19	4.13	3.10	2.48	2.06	1.77	1.55	1.38	1.24	1.13	1.03	0.95	0.88	0.83	0.77
168.0	5.55	3.70	2.78	2.22	1.85	1.59	1.39	1.23	1.11	1.01	0.93	0.85	0.79	0.74	0.69
174.0	5.00	3.33	2.50	2.00	1.67	1.43	1.25	1.11	1.00	0.91	0.83	0.77	0.71	0.67	0.62
180.0	4.51	3.01	2.26	1.81	1.50	1.29	1.13	1.00	0.90	0.82	0.75	0.69	0.64	0.60	0.56
186.0	4.09	2.73	2.05	1.64	1.36	1.17	1.02	0.91	0.82	0.74	0.68	0.63	0.58	0.55	0.51
192.0	3.72	2.48	1.86	1.49	1.24	1.06	0.93	0.83	0.74	0.68	0.62	0.57	0.53	0.50	0.46

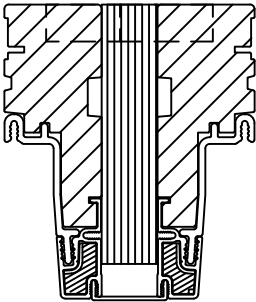

3/4" X 3 1/2"
LVL MULL PROFILE

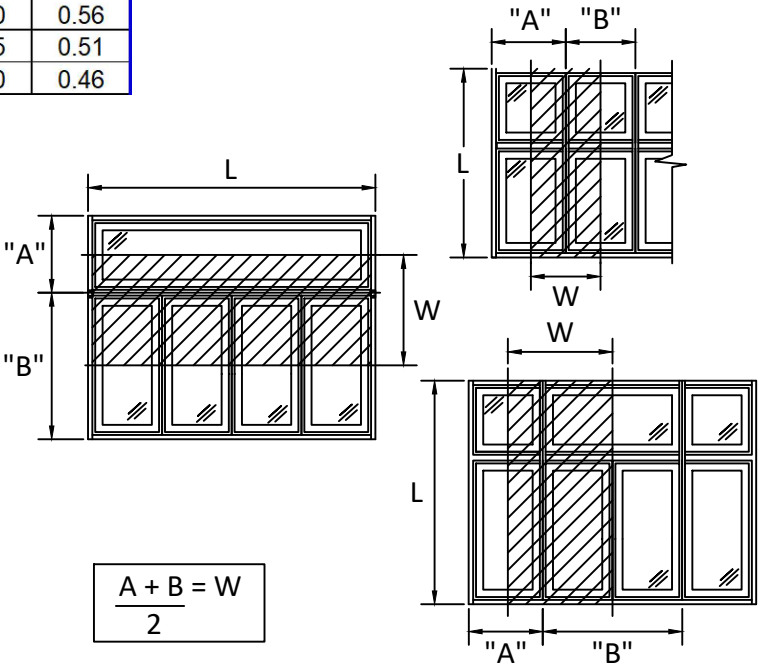

NOTE:

- 1) MULLION CHART APPLIES TO 3/4"X 3 1/2" LVL MULL ASSEMBLIES, WHEN MULLED IN TWO-WAY CONFIGURATIONS.
- 2) DESIGN PRESSURE VALUES ARE POSITIVE AND NEGATIVE IN PSF.
- 3) MAXIMUM DEFLECTION HAS BEEN LIMITED TO L/175.
- 4) DESIGN PRESSURE OF ASSEMBLY IS LIMITED TO THE LESSER DESIGN PRESSURE OF THE MULLION ASSEMBLY OR THE INDIVIDUAL UNIT OF INSTALLATION. ADJACENT E-SERIES WINDOWS OR DOORS SHALL BE UNDER SEPARATE FL APPROVAL.
- 5) MULLION CHART APPLIES TO THE INSTALLATION CONDITIONS LISTED ON SHEET 10
- 6) TRIBUTARY WIDTH = W = (A+B)/2
- 7) WHEN WINDOWS ARE STACKED VERTICALLY, THE MANUFACTURER/INSTALLER SHALL ENSURE THAT THE WEIGHT OF UNITS ABOVE WILL NOT CAUSE DEFLECTIONS OR STRESSES WHICH WILL AFFECT OPERATION OR STRUCTURAL ADEQUACY OF UNITS BELOW.




100 FOURTH AVE NORTH
BAYPORT, MN 55003-1096
PH: (651) 264-5150 FX: (651) 264-5485

TITLE:
E-SERIES CLAD VENT AWING WINDOW
(NON-HVHZ) (NON-IMPACT)
3/4" X 3-1/2" MULLION LOADS TABLE
TWO WAY

PREPARED BY:
BUILDING DROPS, INC.
398 E. DANIA BEACH BLVD., STE. 338
DANIA BEACH, FL 33004
PH: (954)399-8478
FAX: (954)744-4738
WEB: www.buildingdrops.com

REMARKS	BY	DATE
MULL TABLES UPDATE	HR	11/30
VINYL FIN ADDITION	HR	01/17
ADDED ZERO, 1/2", 1" & 2" MULL	HR	4.12.19
MULLS & DP CHARTS UPDATE	LL	8.13.19

THE INSTALLATION DETAILS DESCRIBED HEREIN ARE GENERIC AND MAY NOT REFLECT ACTUAL CONDITIONS FOR A SPECIFIC SITE. IF SITE CONDITIONS CAUSE INSTALLATION TO DEVIATE FROM THE REQUIREMENTS DETAILED HEREIN, A LICENSED ENGINEER OR ARCHITECT SHALL PREPARE SITE SPECIFIC DOCUMENTS FOR USE WITH THIS DOCUMENT.

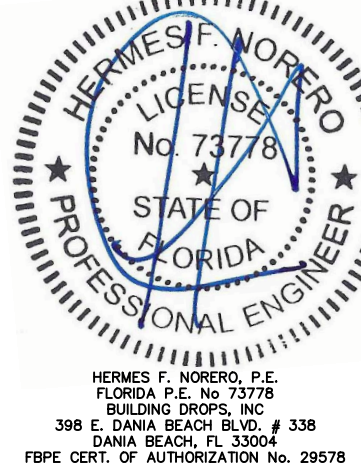


FL #:	FL24227
DATE:	10.08.17
DWG. BY:	RV
CHK. BY:	HFN
SCALE:	NTS
DWG. #:	AWD199
SHEET:	18

s:\projects\andersen windows\lbc-19-0548-2 - lbc submittal - e-series mullion revisions\dwgs\l74227-2 & 3\awd199 - flb554-non-impact-clad vent awing window.dwg 8/14/2019 7:35 PM


MAXIMUM DESIGN PRESSURE CAPACITY CHART (PSF)															
3/4" X 5-3/16" STRUCTURAL MULLION (ONE-WAY) CONFIGURATION															
L - Mull Length (in)	W - Tributary Width (in)														
	24.0	36.0	48.0	60.0	72.0	84.0	96.0	108.0	120.0	132.0	144.0	156.0	168.0	180.0	192.0
24.0	65.00	65.00	65.00	65.00	65.00	65.00	65.00	65.00	65.00	65.00	65.00	65.00	65.00	65.00	65.00
30.0	65.00	65.00	65.00	65.00	65.00	65.00	65.00	65.00	65.00	65.00	65.00	65.00	65.00	65.00	65.00
36.0	65.00	65.00	65.00	65.00	65.00	65.00	65.00	65.00	65.00	65.00	65.00	65.00	65.00	65.00	65.00
42.0	65.00	65.00	65.00	65.00	65.00	65.00	65.00	65.00	65.00	65.00	65.00	65.00	65.00	65.00	65.00
48.0	65.00	65.00	65.00	65.00	65.00	65.00	65.00	65.00	65.00	65.00	65.00	65.00	65.00	65.00	65.00
54.0	65.00	65.00	65.00	65.00	65.00	65.00	65.00	65.00	65.00	65.00	65.00	65.00	65.00	65.00	65.00
60.0	65.00	65.00	65.00	65.00	65.00	65.00	65.00	65.00	65.00	65.00	65.00	65.00	65.00	65.00	65.00
66.0	65.00	65.00	65.00	62.40	61.88	61.88	61.88	61.88	61.88	61.88	61.88	61.88	61.88	61.88	61.88
72.0	65.00	65.00	58.50	53.49	52.00	52.00	52.00	52.00	52.00	52.00	52.00	52.00	52.00	52.00	52.00
78.0	65.00	62.40	52.00	46.80	44.57	44.31	44.31	44.31	44.31	44.31	44.31	44.31	44.31	44.31	44.31
84.0	65.00	56.73	46.80	41.60	39.00	38.20	38.20	38.20	38.20	38.20	38.20	38.20	38.20	38.20	38.20
90.0	65.00	52.00	42.39	36.32	33.06	31.62	31.42	31.42	31.42	31.42	31.42	31.42	31.42	31.42	31.42
96.0	63.71	43.88	34.43	29.23	26.29	24.77	24.27	24.27	24.27	24.27	24.27	24.27	24.27	24.27	24.27
102.0	52.96	36.34	28.36	23.91	21.29	19.81	19.14	19.04	19.04	19.04	19.04	19.04	19.04	19.04	19.04
108.0	44.50	30.44	23.66	19.82	17.51	16.13	15.40	15.15	15.15	15.15	15.15	15.15	15.15	15.15	15.15
114.0	37.75	25.76	19.95	16.63	14.60	13.34	12.60	12.26	12.21	12.21	12.21	12.21	12.21	12.21	12.21
120.0	32.31	22.00	16.98	14.10	12.31	11.17	10.46	10.07	9.94	9.94	9.94	9.94	9.94	9.94	9.94
126.0	27.87	18.94	14.58	12.06	10.48	9.45	8.79	8.40	8.21	8.18	8.18	8.18	8.18	8.18	8.18
132.0	24.20	16.42	12.61	10.41	9.01	8.08	7.47	7.08	6.87	6.79	6.79	6.79	6.79	6.79	6.79
138.0	21.16	14.33	10.99	9.04	7.80	6.97	6.41	6.04	5.81	5.70	5.68	5.68	5.68	5.68	5.68
144.0	18.60	12.58	9.63	7.91	6.80	6.05	5.54	5.19	4.97	4.84	4.79	4.79	4.79	4.79	4.79
150.0	16.44	11.11	8.49	6.96	5.97	5.30	4.83	4.50	4.28	4.15	4.08	4.07	4.07	4.07	4.07
156.0	14.60	9.86	7.52	6.15	5.27	4.66	4.24	3.93	3.72	3.59	3.51	3.48	3.48	3.48	3.48
162.0	13.03	8.79	6.70	5.47	4.67	4.13	3.74	3.46	3.26	3.13	3.04	3.00	2.99	2.99	2.99
168.0	11.68	7.87	5.99	4.89	4.17	3.67	3.32	3.06	2.87	2.74	2.66	2.61	2.59	2.59	2.59
174.0	10.50	7.07	5.38	4.38	3.73	3.28	2.96	2.72	2.55	2.42	2.34	2.28	2.25	2.25	2.25
180.0	9.48	6.38	4.85	3.95	3.35	2.94	2.65	2.43	2.27	2.15	2.07	2.01	1.98	1.96	1.96
186.0	8.59	5.78	4.39	3.57	3.03	2.65	2.38	2.18	2.03	1.92	1.84	1.78	1.74	1.73	1.72
192.0	7.81	5.25	3.98	3.23	2.74	2.40	2.15	1.97	1.83	1.72	1.64	1.59	1.55	1.53	1.52

NOTE:


- MULLION CHART APPLIES TO 3/4" X 5 3/16" LVL MULL ASSEMBLIES, WHEN MULLED IN ONE-WAY CONFIGURATIONS.
- DESIGN PRESSURE VALUES ARE POSITIVE AND NEGATIVE IN PSF.
- MAXIMUM DEFLECTION HAS BEEN LIMITED TO L/175.
- DESIGN PRESSURE OF ASSEMBLY IS LIMITED TO THE LESSER DESIGN PRESSURE OF THE MULLION ASSEMBLY OR THE INDIVIDUAL UNIT OF INSTALLATION. ADJACENT E-SERIES WINDOWS OR DOORS SHALL BE UNDER SEPARATE FL APPROVAL.
- MULLION CHART APPLIES TO THE INSTALLATION CONDITIONS LISTED ON SHEET 10
- TRIBUTARY WIDTH = W = (A+B)/2
- WHEN WINDOWS ARE STACKED VERTICALLY, THE MANUFACTURER/INSTALLER SHALL ENSURE THAT THE WEIGHT OF UNITS ABOVE WILL NOT CAUSE DEFLECTIONS OR STRESSES WHICH WILL AFFECT OPERATION OR STRUCTURAL ADEQUACY OF UNITS BELOW.

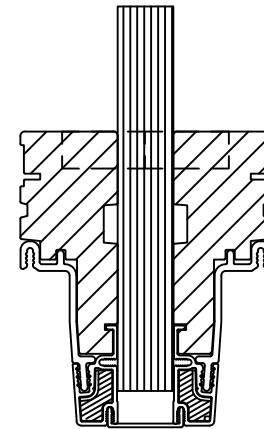

3/4" X 5 3/16"
LVL MULL PROFILE

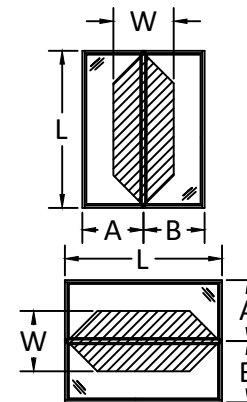

$$\frac{A + B}{2} = W$$

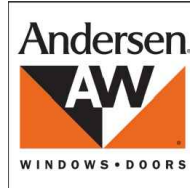

100 FOURTH AVE NORTH
BAYPORT, MN 55003-1096
PH: (651) 264-5150 FX: (651) 264-5485

TITLE:
E-SERIES CLAD VENT AWING WINDOW
(NON-HVHZ) (NON-IMPACT)
3/4" X 3-1/2" MULLION LOADS TABLE
ONE WAY

PREPARED BY:
BUILDING DROPS, INC.
398 E. DANIA BEACH BLVD., STE. 338
DANIA BEACH, FL 33004
PH: (954)399-8478
FAX: (954)744-4738
WEB: www.buildingdrops.com



REMARKS	BY	DATE
MULL TABLES UPDATE	HR	11/30
VINYL FIN ADDITION	HR	01/17
ADDED ZERO, 1/2", 1" & 2" MULL	HR	4.12.19
MULLS & DP CHARTS UPDATE	LL	8.13.19

THE INSTALLATION DETAILS DESCRIBED HEREIN ARE GENERIC AND MAY NOT REFLECT ACTUAL CONDITIONS FOR A SPECIFIC SITE. IF SITE CONDITIONS CAUSE INSTALLATION TO DEVIATE FROM THE REQUIREMENTS DETAILED HEREIN, A LICENSED ENGINEER OR ARCHITECT SHALL PREPARE SITE SPECIFIC DOCUMENTS FOR USE WITH THIS DOCUMENT.




HERMES F. NORERO, P.E.
FLORIDA P.E. No. 73778
BUILDING DROPS, INC.
398 E. DANIA BEACH BLVD. # 338
DANIA BEACH, FL 33004
FBPE CERT. OF AUTHORIZATION No. 29578

FL #:	FL24227
DATE:	10.08.17
DWG. BY:	RV
CHK. BY:	HFN
SCALE:	NTS
DWG. #:	AWD199


SHEET:
19
OF 28

s:\projects\andersen windows\lbc-19-0548-2 - fbc submittal - e-series mullion revisions\dwgs\l74227-2 & 3\awd199 - flb554-non-impact-clad vent awing window.dwg 8/14/2019 7:35 PM

MAXIMUM DESIGN PRESSURE CAPACITY CHART (PSF)															
3/4" X 5-3/16" STRUCTURAL MULLION (TWO-WAY) CONFIGURATION															
L - Mull Length (in)	W - Tributary Width (in)														
	24.0	36.0	48.0	60.0	72.0	84.0	96.0	108.0	120.0	132.0	144.0	156.0	168.0	180.0	192.0
24.0	65.00	65.00	65.00	65.00	65.00	65.00	58.50	52.00	46.80	42.55	39.00	36.00	33.43	31.20	29.25
30.0	65.00	65.00	65.00	65.00	62.40	53.49	46.80	41.60	37.44	34.04	31.20	28.80	26.74	24.96	23.40
36.0	65.00	65.00	65.00	62.40	52.00	44.57	39.00	34.67	31.20	28.36	26.00	24.00	22.29	20.80	19.50
42.0	65.00	65.00	65.00	53.49	44.57	38.20	33.43	29.71	26.74	24.31	22.29	20.57	19.10	17.83	16.71
48.0	65.00	65.00	58.50	46.80	39.00	33.43	29.25	26.00	23.40	21.27	19.50	18.00	16.71	15.60	14.63
54.0	65.00	65.00	52.00	41.60	34.67	29.71	26.00	23.11	20.80	18.91	17.33	16.00	14.86	13.87	13.00
60.0	65.00	62.40	46.80	37.44	31.20	26.74	23.40	20.80	18.72	17.02	15.60	14.40	13.37	12.48	11.70
66.0	65.00	56.73	42.55	34.04	28.36	24.31	21.27	18.91	17.02	15.47	14.18	13.09	12.16	11.35	10.64
72.0	65.00	52.00	39.00	31.20	26.00	22.29	19.50	17.33	15.60	14.18	13.00	12.00	11.14	10.40	9.75
78.0	65.00	48.00	36.00	28.80	24.00	20.57	18.00	16.00	14.40	13.09	12.00	11.08	10.29	9.60	9.00
84.0	65.00	44.57	33.43	26.74	22.29	19.10	16.71	14.86	13.37	12.16	11.14	10.29	9.55	8.91	8.36
90.0	62.40	41.60	31.20	24.96	20.80	17.83	15.60	13.87	12.48	11.35	10.40	9.60	8.91	8.32	7.80
96.0	58.50	39.00	29.25	23.40	19.50	16.71	14.63	13.00	11.70	10.64	9.75	9.00	8.36	7.80	7.31
102.0	51.80	34.53	25.90	20.72	17.27	14.80	12.95	11.51	10.36	9.42	8.63	7.97	7.40	6.91	6.48
108.0	43.64	29.09	21.82	17.46	14.55	12.47	10.91	9.70	8.73	7.93	7.27	6.71	6.23	5.82	5.45
114.0	37.11	24.74	18.55	14.84	12.37	10.60	9.28	8.25	7.42	6.75	6.18	5.71	5.30	4.95	4.64
120.0	31.81	21.21	15.91	12.73	10.60	9.09	7.95	7.07	6.36	5.78	5.30	4.89	4.54	4.24	3.98
126.0	27.48	18.32	13.74	10.99	9.16	7.85	6.87	6.11	5.50	5.00	4.58	4.23	3.93	3.66	3.44
132.0	23.90	15.93	11.95	9.56	7.97	6.83	5.98	5.31	4.78	4.35	3.98	3.68	3.41	3.19	2.99
138.0	20.92	13.95	10.46	8.37	6.97	5.98	5.23	4.65	4.18	3.80	3.49	3.22	2.99	2.79	2.61
144.0	18.41	12.27	9.21	7.36	6.14	5.26	4.60	4.09	3.68	3.35	3.07	2.83	2.63	2.45	2.30
150.0	16.29	10.86	8.14	6.52	5.43	4.65	4.07	3.62	3.26	2.96	2.71	2.51	2.33	2.17	2.04
156.0	14.48	9.65	7.24	5.79	4.83	4.14	3.62	3.22	2.90	2.63	2.41	2.23	2.07	1.93	1.81
162.0	12.93	8.62	6.47	5.17	4.31	3.69	3.23	2.87	2.59	2.35	2.16	1.99	1.85	1.72	1.62
168.0	11.59	7.73	5.80	4.64	3.86	3.31	2.90	2.58	2.32	2.11	1.93	1.78	1.66	1.55	1.45
174.0	10.44	6.96	5.22	4.17	3.48	2.98	2.61	2.32	2.09	1.90	1.74	1.61	1.49	1.39	1.30
180.0	9.43	6.28	4.71	3.77	3.14	2.69	2.36	2.09	1.89	1.71	1.57	1.45	1.35	1.26	1.18
186.0	8.54	5.70	4.27	3.42	2.85	2.44	2.14	1.90	1.71	1.55	1.42	1.31	1.22	1.14	1.07
192.0	7.77	5.18	3.88	3.11	2.59	2.22	1.94	1.73	1.55	1.41	1.29	1.19	1.11	1.04	0.97

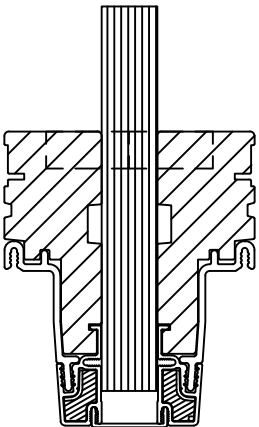

3/4" X 5 3/16"
LVL MULL PROFILE

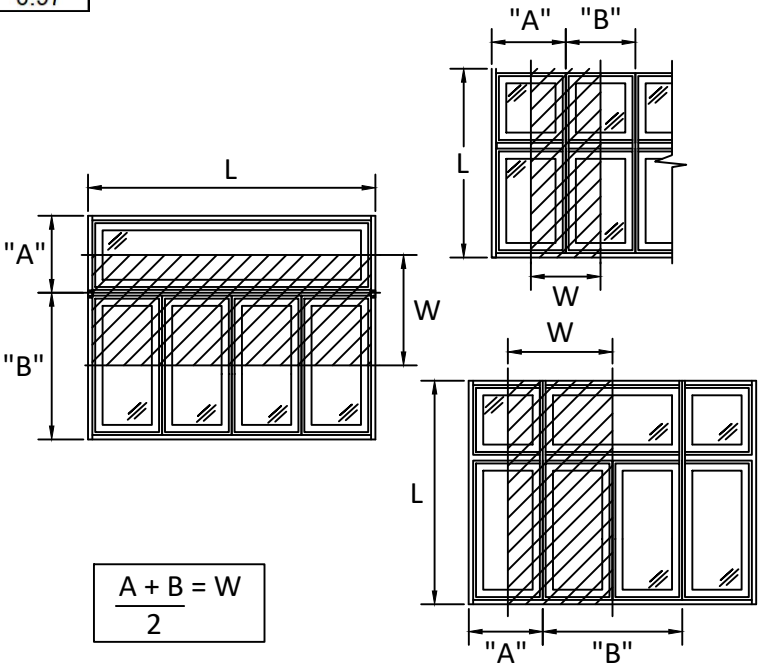

- NOTE:
- 1) MULLION CHART APPLIES TO 3/4" X 5 3/16" LVL MULL ASSEMBLIES, WHEN MULLED IN TWO-WAY CONFIGURATIONS.
 - 2) DESIGN PRESSURE VALUES ARE POSITIVE AND NEGATIVE IN PSF.
 - 3) MAXIMUM DEFLECTION HAS BEEN LIMITED TO L/175.
 - 4) DESIGN PRESSURE OF ASSEMBLY IS LIMITED TO THE LESSER DESIGN PRESSURE OF THE MULLION ASSEMBLY OR THE INDIVIDUAL UNIT OF INSTALLATION. ADJACENT E-SERIES WINDOWS OR DOORS SHALL BE UNDER SEPARATE FL APPROVAL.
 - 5) MULLION CHART APPLIES TO THE INSTALLATION CONDITIONS LISTED ON SHEET 10
 - 6) TRIBUTARY WIDTH = W = (A+B)/2
 - 7) WHEN WINDOWS ARE STACKED VERTICALLY, THE MANUFACTURER/INSTALLER SHALL ENSURE THAT THE WEIGHT OF UNITS ABOVE WILL NOT CAUSE DEFLECTIONS OR STRESSES WHICH WILL AFFECT OPERATION OR STRUCTURAL ADEQUACY OF UNITS BELOW.




100 FOURTH AVE NORTH
BAYPORT, MN 55003-1096
PH: (651) 264-5150 FX: (651) 264-5485

TITLE:
E-SERIES CLAD VENT AWING WINDOW
(NON-HVHZ) (NON-IMPACT)
3/4" X 5-3/16" MULLION LOADS TABLE
TWO WAY

PREPARED BY:
BUILDING DROPS, INC.
398 E. DANIA BEACH BLVD., STE. 338
DANIA BEACH, FL 33004
PH: (954) 399-8478
FAX: (954) 744-4738
WEB: www.buildingdrops.com

REMARKS	BY	DATE
MULL TABLES UPDATE	HR	11/30
VINYL FIN ADDITION	HR	01/17
ADDED ZERO, 1/2", 1" & 2" MULL	HR	4.12.19
MULLS & DP CHARTS UPDATE	LL	8.13.19

THE INSTALLATION DETAILS DESCRIBED HEREIN ARE GENERIC AND MAY NOT REFLECT ACTUAL CONDITIONS FOR A SPECIFIC SITE. IF SITE CONDITIONS CAUSE INSTALLATION TO DEVIATE FROM THE REQUIREMENTS DETAILED HEREIN, A LICENSED ENGINEER OR ARCHITECT SHALL PREPARE SITE SPECIFIC DOCUMENTS FOR USE WITH THIS DOCUMENT.

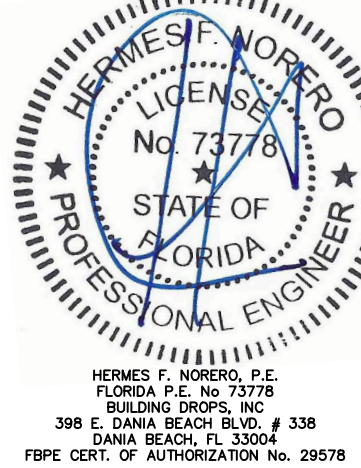

FL #:
FL24227

DATE: **10.08.17**

DWG. BY: **RV** CHK. BY: **HFN**

SCALE: **NTS**


DWG. #: **AWD199**

SHEET:


20

s:\projects\andersen windows\lbc-19-0548-2 - lbc submittal - e-series mullion revisions\dwgs\l74227-2 & 3\awd199 - flb554-non-impact-clad vent awing window.dwg 8/14/2019 7:35 PM

MAXIMUM DESIGN PRESSURE CAPACITY CHART (PSF)																
1" X 3-1/2" STRUCTURAL MULLION (ONE-WAY) CONFIGURATION																
L - Mull Length (in)	W - Tributary Width (in)															
	24.0	36.0	48.0	60.0	72.0	84.0	96.0	108.0	120.0	132.0	144.0	156.0	168.0	180.0	192.0	
24.0	65.00	65.00	65.00	65.00	65.00	65.00	65.00	65.00	65.00	65.00	65.00	65.00	65.00	65.00	65.00	65.00
30.0	65.00	65.00	65.00	65.00	65.00	65.00	65.00	65.00	65.00	65.00	65.00	65.00	65.00	65.00	65.00	65.00
36.0	65.00	65.00	65.00	65.00	65.00	65.00	65.00	65.00	65.00	65.00	65.00	65.00	65.00	65.00	65.00	65.00
42.0	65.00	65.00	65.00	65.00	65.00	65.00	65.00	65.00	65.00	65.00	65.00	65.00	65.00	65.00	65.00	65.00
48.0	65.00	65.00	65.00	65.00	65.00	65.00	65.00	65.00	65.00	65.00	65.00	65.00	65.00	65.00	65.00	65.00
54.0	65.00	65.00	65.00	65.00	65.00	65.00	65.00	65.00	65.00	65.00	65.00	65.00	65.00	65.00	65.00	65.00
60.0	65.00	65.00	65.00	65.00	65.00	65.00	65.00	65.00	65.00	65.00	65.00	65.00	65.00	65.00	65.00	65.00
66.0	65.00	65.00	59.11	53.79	53.14	53.14	53.14	53.14	53.14	53.14	53.14	53.14	53.14	53.14	53.14	53.14
72.0	65.00	59.51	48.02	42.60	40.93	40.93	40.93	40.93	40.93	40.93	40.93	40.93	40.93	40.93	40.93	40.93
78.0	65.00	46.84	37.67	33.13	31.21	30.96	30.96	30.96	30.96	30.96	30.96	30.96	30.96	30.96	30.96	30.96
84.0	53.29	37.05	29.50	25.56	23.62	23.01	23.01	23.01	23.01	23.01	23.01	23.01	23.01	23.01	23.01	23.01
90.0	43.13	29.83	23.56	20.18	18.37	17.57	17.46	17.46	17.46	17.46	17.46	17.46	17.46	17.46	17.46	17.46
96.0	35.41	24.39	19.14	16.25	14.61	13.77	13.49	13.49	13.49	13.49	13.49	13.49	13.49	13.49	13.49	13.49
102.0	29.43	20.20	15.77	13.29	11.83	11.01	10.64	10.59	10.59	10.59	10.59	10.59	10.59	10.59	10.59	10.59
108.0	24.73	16.92	13.15	11.02	9.73	8.97	8.56	8.42	8.42	8.42	8.42	8.42	8.42	8.42	8.42	8.42
114.0	20.98	14.32	11.09	9.25	8.11	7.41	7.00	6.81	6.78	6.78	6.78	6.78	6.78	6.78	6.78	6.78
120.0	17.96	12.23	9.44	7.84	6.84	6.21	5.81	5.60	5.53	5.53	5.53	5.53	5.53	5.53	5.53	5.53
126.0	15.49	10.53	8.10	6.71	5.83	5.25	4.89	4.67	4.56	4.55	4.55	4.55	4.55	4.55	4.55	4.55
132.0	13.45	9.13	7.01	5.78	5.01	4.49	4.15	3.94	3.82	3.77	3.77	3.77	3.77	3.77	3.77	3.77
138.0	11.76	7.97	6.11	5.03	4.33	3.87	3.56	3.35	3.23	3.17	3.16	3.16	3.16	3.16	3.16	3.16
144.0	10.34	6.99	5.35	4.39	3.78	3.37	3.08	2.89	2.76	2.69	2.66	2.66	2.66	2.66	2.66	2.66
150.0	9.14	6.18	4.72	3.87	3.32	2.94	2.68	2.50	2.38	2.31	2.27	2.26	2.26	2.26	2.26	2.26
156.0	8.12	5.48	4.18	3.42	2.93	2.59	2.35	2.19	2.07	1.99	1.95	1.93	1.93	1.93	1.93	1.93
162.0	7.24	4.89	3.72	3.04	2.60	2.29	2.08	1.92	1.81	1.74	1.69	1.67	1.66	1.66	1.66	1.66
168.0	6.49	4.37	3.33	2.72	2.32	2.04	1.84	1.70	1.60	1.52	1.48	1.45	1.44	1.44	1.44	1.44
174.0	5.84	3.93	2.99	2.44	2.07	1.82	1.64	1.51	1.42	1.35	1.30	1.27	1.25	1.25	1.25	1.25
180.0	5.27	3.55	2.70	2.19	1.86	1.64	1.47	1.35	1.26	1.20	1.15	1.12	1.10	1.09	1.09	1.09
186.0	4.77	3.21	2.44	1.98	1.68	1.48	1.32	1.21	1.13	1.07	1.02	0.99	0.97	0.96	0.96	0.96
192.0	4.34	2.92	2.21	1.80	1.52	1.33	1.20	1.09	1.02	0.96	0.91	0.88	0.86	0.85	0.84	0.84

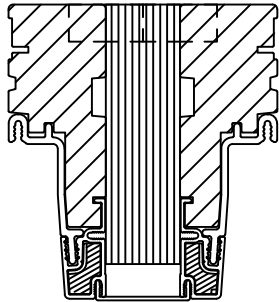

1" X 3 1/2"
LVL MULL PROFILE

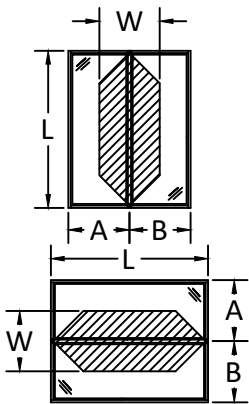

$$\frac{A + B}{2} = W$$

- NOTE:
- 1) MULLION CHART APPLIES TO 1" X 3 1/2" LVL MULL ASSEMBLIES, WHEN MULLED IN ONE-WAY CONFIGURATIONS.
 - 2) DESIGN PRESSURE VALUES ARE POSITIVE AND NEGATIVE IN PSF.
 - 3) MAXIMUM DEFLECTION HAS BEEN LIMITED TO L/175.
 - 4) DESIGN PRESSURE OF ASSEMBLY IS LIMITED TO THE LESSER DESIGN PRESSURE OF THE MULLION ASSEMBLY OR THE INDIVIDUAL UNIT OF INSTALLATION. ADJACENT E-SERIES WINDOWS OR DOORS SHALL BE UNDER SEPARATE FL APPROVAL.
 - 5) MULLION CHART APPLIES TO THE INSTALLATION CONDITIONS LISTED ON SHEET 10
 - 6) TRIBUTARY WIDTH = W = (A+B)/2
 - 7) WHEN WINDOWS ARE STACKED VERTICALLY, THE MANUFACTURER/INSTALLER SHALL ENSURE THAT THE WEIGHT OF UNITS ABOVE WILL NOT CAUSE DEFLECTIONS OR STRESSES WHICH WILL AFFECT OPERATION OR STRUCTURAL ADEQUACY OF UNITS BELOW.



100 FOURTH AVE NORTH
BAYPORT, MN 55003-1096
PH: (651) 264-5150 FX: (651) 264-5485


TITLE:
E-SERIES CLAD VENT AWING WINDOW
(NON-HVHZ) (NON-IMPACT)
1"X 3-1/2" MULLION LOADS TABLE
ONE WAY

PREPARED BY:
BUILDING DROPS, INC.
398 E. DANIA BEACH BLVD., STE. 338
DANIA BEACH, FL 33004
PH: (954)399-8478
FAX: (954)744-4738
WEB: www.buildingdrops.com




REMARKS	BY	DATE
MULL TABLES UPDATE	HR	11/30
VINYL FIN ADDITION	HR	01/17
ADDED ZERO, 1/2", 1" & 2" MULL	HR	4.12.19
MULLS & DP CHARTS UPDATE	LL	8.13.19

THE INSTALLATION DETAILS DESCRIBED HEREIN ARE GENERIC AND MAY NOT REFLECT ACTUAL CONDITIONS FOR A SPECIFIC SITE. IF SITE CONDITIONS CAUSE INSTALLATION TO DEVIATE FROM THE REQUIREMENTS DETAILED HEREIN, A LICENSED ENGINEER OR ARCHITECT SHALL PREPARE SITE SPECIFIC DOCUMENTS FOR USE WITH THIS DOCUMENT.

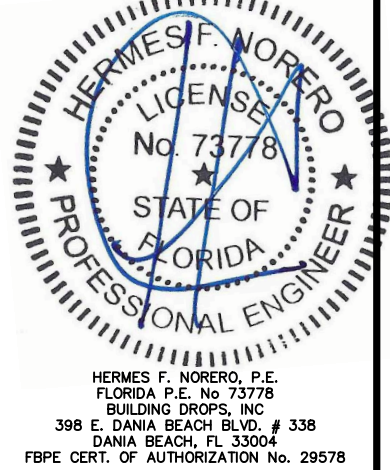


FL #:	FL24227
DATE:	10.08.17
DWG. BY:	RV
CHK. BY:	HFN
SCALE:	NTS
DWG. #:	AWD199
SHEET:	21
	OF 28

MAXIMUM DESIGN PRESSURE CAPACITY CHART (PSF)															
1" X 3-1/2" STRUCTURAL MULLION (TWO-WAY) CONFIGURATION															
L - Mull Length (in)	W - Tributary Width (in)														
	24.0	36.0	48.0	60.0	72.0	84.0	96.0	108.0	120.0	132.0	144.0	156.0	168.0	180.0	192.0
24.0	65.00	65.00	65.00	65.00	65.00	65.00	58.50	52.00	46.80	42.55	39.00	36.00	33.43	31.20	29.25
30.0	65.00	65.00	65.00	65.00	62.40	53.49	46.80	41.60	37.44	34.04	31.20	28.80	26.74	24.96	23.40
36.0	65.00	65.00	65.00	62.40	52.00	44.57	39.00	34.67	31.20	28.36	26.00	24.00	22.29	20.80	19.50
42.0	65.00	65.00	65.00	53.49	44.57	38.20	33.43	29.71	26.74	24.31	22.29	20.57	19.10	17.83	16.71
48.0	65.00	65.00	58.50	46.80	39.00	33.43	29.25	26.00	23.40	21.27	19.50	18.00	16.71	15.60	14.63
54.0	65.00	65.00	52.00	41.60	34.67	29.71	26.00	23.11	20.80	18.91	17.33	16.00	14.86	13.87	13.00
60.0	65.00	62.40	46.80	37.44	31.20	26.74	23.40	20.80	18.72	17.02	15.60	14.40	13.37	12.48	11.70
66.0	65.00	56.73	42.55	34.04	28.36	24.31	21.27	18.91	17.02	15.47	14.18	13.09	12.16	11.35	10.64
72.0	65.00	52.00	39.00	31.20	26.00	22.29	19.50	17.33	15.60	14.18	13.00	12.00	11.14	10.40	9.75
78.0	64.39	42.93	32.19	25.76	21.46	18.40	16.10	14.31	12.88	11.71	10.73	9.91	9.20	8.59	8.05
84.0	51.55	34.37	25.78	20.62	17.18	14.73	12.89	11.46	10.31	9.37	8.59	7.93	7.36	6.87	6.44
90.0	41.91	27.94	20.96	16.77	13.97	11.98	10.48	9.31	8.38	7.62	6.99	6.45	5.99	5.59	5.24
96.0	34.54	23.02	17.27	13.81	11.51	9.87	8.63	7.67	6.91	6.28	5.76	5.31	4.93	4.60	4.32
102.0	28.79	19.20	14.40	11.52	9.60	8.23	7.20	6.40	5.76	5.24	4.80	4.43	4.11	3.84	3.60
108.0	24.26	16.17	12.13	9.70	8.09	6.93	6.06	5.39	4.85	4.41	4.04	3.73	3.47	3.23	3.03
114.0	20.62	13.75	10.31	8.25	6.87	5.89	5.16	4.58	4.12	3.75	3.44	3.17	2.95	2.75	2.58
120.0	17.68	11.79	8.84	7.07	5.89	5.05	4.42	3.93	3.54	3.21	2.95	2.72	2.53	2.36	2.21
126.0	15.27	10.18	7.64	6.11	5.09	4.36	3.82	3.39	3.05	2.78	2.55	2.35	2.18	2.04	1.91
132.0	13.29	8.86	6.64	5.31	4.43	3.80	3.32	2.95	2.66	2.42	2.21	2.04	1.90	1.77	1.66
138.0	11.63	7.75	5.81	4.65	3.88	3.32	2.91	2.58	2.33	2.11	1.94	1.79	1.66	1.55	1.45
144.0	10.23	6.82	5.12	4.09	3.41	2.92	2.56	2.27	2.05	1.86	1.71	1.57	1.46	1.36	1.28
150.0	9.05	6.04	4.53	3.62	3.02	2.59	2.26	2.01	1.81	1.65	1.51	1.39	1.29	1.21	1.13
156.0	8.05	5.37	4.02	3.22	2.68	2.30	2.01	1.79	1.61	1.46	1.34	1.24	1.15	1.07	1.01
162.0	7.19	4.79	3.59	2.87	2.40	2.05	1.80	1.60	1.44	1.31	1.20	1.11	1.03	0.96	0.90
168.0	6.44	4.30	3.22	2.58	2.15	1.84	1.61	1.43	1.29	1.17	1.07	0.99	0.92	0.86	0.81
174.0	5.80	3.87	2.90	2.32	1.93	1.66	1.45	1.29	1.16	1.05	0.97	0.89	0.83	0.77	0.73
180.0	5.24	3.49	2.62	2.10	1.75	1.50	1.31	1.16	1.05	0.95	0.87	0.81	0.75	0.70	0.65
186.0	4.75	3.17	2.37	1.90	1.58	1.36	1.19	1.06	0.95	0.86	0.79	0.73	0.68	0.63	0.59
192.0	4.32	2.88	2.16	1.73	1.44	1.23	1.08	0.96	0.86	0.78	0.72	0.66	0.62	0.58	0.54

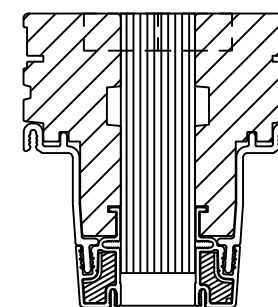

1" X 3 1/2"
LVL MULL PROFILE

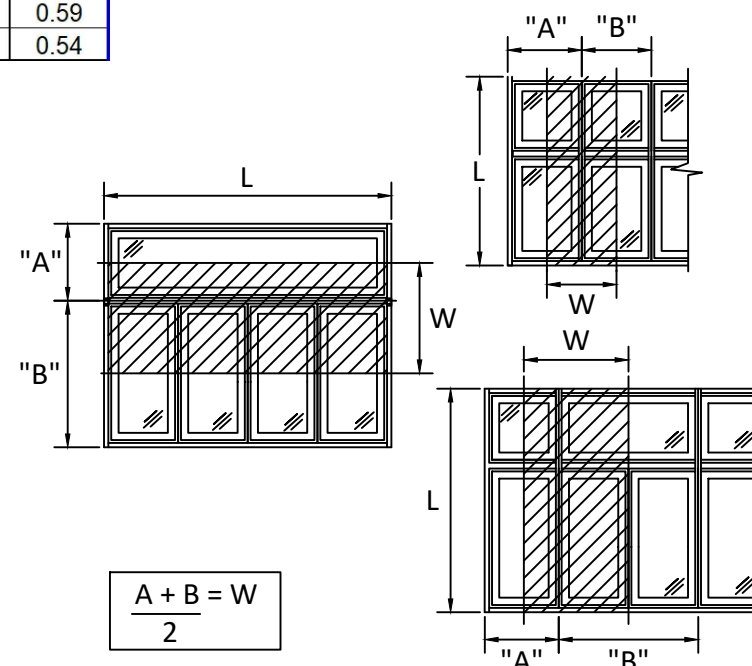

NOTE:

- 1) MULLION CHART APPLIES TO 1" X 3 1/2" LVL MULL ASSEMBLIES, WHEN MULLED IN TWO-WAY CONFIGURATIONS.
- 2) DESIGN PRESSURE VALUES ARE POSITIVE AND NEGATIVE IN PSF.
- 3) MAXIMUM DEFLECTION HAS BEEN LIMITED TO L/175.
- 4) DESIGN PRESSURE OF ASSEMBLY IS LIMITED TO THE LESSER DESIGN PRESSURE OF THE MULLION ASSEMBLY OR THE INDIVIDUAL UNIT OF INSTALLATION. ADJACENT E-SERIES WINDOWS OR DOORS SHALL BE UNDER SEPARATE FL APPROVAL.
- 5) MULLION CHART APPLIES TO THE INSTALLATION CONDITIONS LISTED ON SHEET 10
- 6) $TRIBUTARY\ WIDTH = W = (A+B)/2$
- 7) WHEN WINDOWS ARE STACKED VERTICALLY, THE MANUFACTURER/INSTALLER SHALL ENSURE THAT THE WEIGHT OF UNITS ABOVE WILL NOT CAUSE DEFLECTIONS OR STRESSES WHICH WILL AFFECT OPERATION OR STRUCTURAL ADEQUACY OF UNITS BELOW.




100 FOURTH AVE NORTH
BAYPORT, MN 55003-1096
PH: (651) 264-5150 FX: (651) 264-5485

TITLE:

1 "X 3-1/2" MULLION LOADS TABLE
TWO WAY


PREPARED BY:

BUILDING DROPS, INC.
E. DANIA BEACH BLVD., STE. 338
DANIA BEACH, FL 33004
PH: (954)399-8478
FAX: (954)744-4738
WEB: www.buildingdrops.com

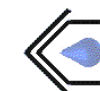

REMARKS	BY	DATE
MULL TABLES UPDATE	HR	11/30
VINYL FIN ADDITION	HR	01/17
ADDED ZERO, 1/2", 1" & 2" MULL	HR	4.12.19
MULLS & DP CHARTS UPDATE	LL	8.13.19

THE INSTALLATION DETAILS DESCRIBED HEREIN ARE GENERAL IN NATURE AND MAY NOT REFLECT ACTUAL CONDITIONS FOR A SPECIFIC SITE. IF SITE CONDITIONS CAUSE INSTALLATION TO DEVIATE FROM THE REQUIREMENTS DETAILED HEREIN, A LICENSED ENGINEER OR ARCHITECT SHALL PREPARE SITE SPECIFIC DOCUMENTS FOR USE WITH THIS DOCUMENT.

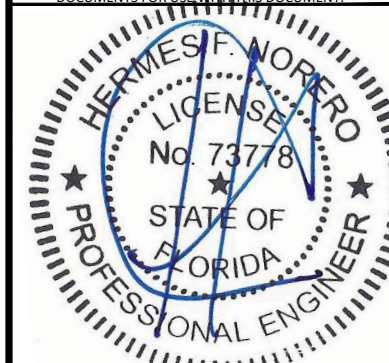

HERMES F. NORERO, P.E.
FLORIDA P.E. No 73778
BUILDING DROPS, INC
398 E. DANIA BEACH BLVD. # 338
DANIA BEACH, FL 33004
FBPE CERT. OF AUTHORIZATION No. 29578

FL #:

FL24227

DATE: 10.08.17

DWG. BY: RV	CHK. BY: HFN
-----------------------	------------------------

SCALE: NTS

DWG. #: AWD199

SHEET:


22

s:\projects\andersen windows\lbc-19-0548-2 - lbc submittal - e-series mullion revisions\dwgs\l74227-2 & 3\awd199 - flb554-non-impact-clad vent awing window.dwg 8/14/2019 7:35 PM


MAXIMUM DESIGN PRESSURE CAPACITY CHART (PSF)																
1" X 5-3/16" STRUCTURAL MULLION (ONE-WAY) CONFIGURATION																
L - Mull Length (in)	W - Tributary Width (in)															
	24.0	36.0	48.0	60.0	72.0	84.0	96.0	108.0	120.0	132.0	144.0	156.0	168.0	180.0	192.0	
24.0	65.00	65.00	65.00	65.00	65.00	65.00	65.00	65.00	65.00	65.00	65.00	65.00	65.00	65.00	65.00	65.00
30.0	65.00	65.00	65.00	65.00	65.00	65.00	65.00	65.00	65.00	65.00	65.00	65.00	65.00	65.00	65.00	65.00
36.0	65.00	65.00	65.00	65.00	65.00	65.00	65.00	65.00	65.00	65.00	65.00	65.00	65.00	65.00	65.00	65.00
42.0	65.00	65.00	65.00	65.00	65.00	65.00	65.00	65.00	65.00	65.00	65.00	65.00	65.00	65.00	65.00	65.00
48.0	65.00	65.00	65.00	65.00	65.00	65.00	65.00	65.00	65.00	65.00	65.00	65.00	65.00	65.00	65.00	65.00
54.0	65.00	65.00	65.00	65.00	65.00	65.00	65.00	65.00	65.00	65.00	65.00	65.00	65.00	65.00	65.00	65.00
60.0	65.00	65.00	65.00	65.00	65.00	65.00	65.00	65.00	65.00	65.00	65.00	65.00	65.00	65.00	65.00	65.00
66.0	65.00	65.00	65.00	62.40	61.88	61.88	61.88	61.88	61.88	61.88	61.88	61.88	61.88	61.88	61.88	61.88
72.0	65.00	65.00	58.50	53.49	52.00	52.00	52.00	52.00	52.00	52.00	52.00	52.00	52.00	52.00	52.00	52.00
78.0	65.00	62.40	52.00	46.80	44.57	44.31	44.31	44.31	44.31	44.31	44.31	44.31	44.31	44.31	44.31	44.31
84.0	65.00	56.73	46.80	41.60	39.00	38.20	38.20	38.20	38.20	38.20	38.20	38.20	38.20	38.20	38.20	38.20
90.0	65.00	52.00	42.55	37.44	34.67	33.43	33.28	33.28	33.28	33.28	33.28	33.28	33.28	33.28	33.28	33.28
96.0	65.00	48.00	39.00	34.04	31.20	29.71	29.25	29.25	29.25	29.25	29.25	29.25	29.25	29.25	29.25	29.25
102.0	62.40	44.57	35.48	29.90	26.63	24.78	23.94	23.82	23.82	23.82	23.82	23.82	23.82	23.82	23.82	23.82
108.0	55.66	38.08	29.59	24.80	21.90	20.18	19.26	18.95	18.95	18.95	18.95	18.95	18.95	18.95	18.95	18.95
114.0	47.22	32.22	24.95	20.80	18.26	16.68	15.76	15.33	15.27	15.27	15.27	15.27	15.27	15.27	15.27	15.27
120.0	40.41	27.51	21.24	17.64	15.39	13.97	13.08	12.60	12.43	12.43	12.43	12.43	12.43	12.43	12.43	12.43
126.0	34.85	23.69	18.24	15.09	13.11	11.82	11.00	10.50	10.27	10.23	10.23	10.23	10.23	10.23	10.23	10.23
132.0	30.27	20.54	15.78	13.02	11.26	10.11	9.34	8.86	8.59	8.49	8.49	8.49	8.49	8.49	8.49	8.49
138.0	26.46	17.93	13.74	11.31	9.75	8.72	8.01	7.55	7.27	7.13	7.11	7.11	7.11	7.11	7.11	7.11
144.0	23.27	15.74	12.05	9.89	8.51	7.57	6.93	6.49	6.21	6.05	6.00	6.00	6.00	6.00	6.00	6.00
150.0	20.56	13.90	10.62	8.70	7.46	6.62	6.04	5.63	5.36	5.19	5.11	5.09	5.09	5.09	5.09	5.09
156.0	18.27	12.33	9.41	7.70	6.59	5.83	5.30	4.92	4.66	4.49	4.39	4.35	4.35	4.35	4.35	4.35
162.0	16.30	10.99	8.38	6.84	5.85	5.16	4.68	4.33	4.08	3.91	3.80	3.75	3.74	3.74	3.74	3.74
168.0	14.61	9.84	7.49	6.11	5.21	4.59	4.15	3.83	3.59	3.43	3.32	3.26	3.24	3.24	3.24	3.24
174.0	13.14	8.85	6.73	5.48	4.67	4.10	3.70	3.40	3.19	3.03	2.92	2.85	2.82	2.81	2.81	2.81
180.0	11.86	7.98	6.07	4.93	4.20	3.68	3.31	3.04	2.84	2.69	2.58	2.51	2.47	2.46	2.46	2.46
186.0	10.74	7.23	5.49	4.46	3.79	3.32	2.98	2.73	2.54	2.40	2.30	2.23	2.18	2.16	2.16	2.15
192.0	9.76	6.56	4.98	4.04	3.43	3.00	2.69	2.46	2.28	2.15	2.05	1.98	1.94	1.91	1.91	1.90

NOTE:

- 1) MULLION CHART APPLIES TO 1" X 5 3/16" LVL MULL ASSEMBLIES, WHEN MULLED IN ONE-WAY CONFIGURATIONS.
- 2) DESIGN PRESSURE VALUES ARE POSITIVE AND NEGATIVE IN PSF.
- 3) MAXIMUM DEFLECTION HAS BEEN LIMITED TO L/175.
- 4) DESIGN PRESSURE OF ASSEMBLY IS LIMITED TO THE LESSER DESIGN PRESSURE OF THE MULLION ASSEMBLY OR THE INDIVIDUAL UNIT OF INSTALLATION. ADJACENT E-SERIES WINDOWS OR DOORS SHALL BE UNDER SEPARATE FL APPROVAL.
- 5) MULLION CHART APPLIES TO THE INSTALLATION CONDITIONS LISTED ON SHEET 10
- 6) TRIBUTARY WIDTH = W = (A+B)/2
- 7) WHEN WINDOWS ARE STACKED VERTICALLY, THE MANUFACTURER/INSTALLER SHALL ENSURE THAT THE WEIGHT OF UNITS ABOVE WILL NOT CAUSE DEFLECTIONS OR STRESSES WHICH WILL AFFECT OPERATION OR STRUCTURAL ADEQUACY OF UNITS BELOW.

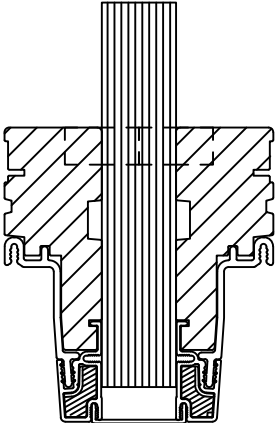

1" X 5 3/16"
LVL MULL PROFILE

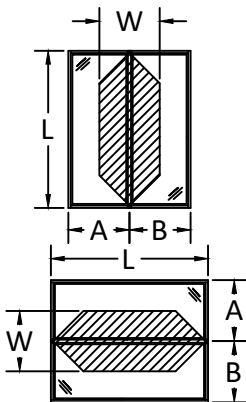

$$\frac{A + B}{2} = W$$



100 FOURTH AVE NORTH
BAYPORT, MN 55003-1096
PH: (651) 264-5150 FX: (651) 264-5485


TITLE:
E-SERIES CLAD VENT AWING WINDOW
(NON-HVHZ) (NON-IMPACT)
1" X 5-3/16" MULLION LOADS TABLE
ONE WAY

PREPARED BY:
BUILDING DROPS, INC.
398 E. DANIA BEACH BLVD., STE. 338
DANIA BEACH, FL 33004
PH: (954)399-8478
FAX: (954)744-4738
WEB: www.buildingdrops.com



REMARKS	BY	DATE
MULL TABLES UPDATE	HR	11/30
VINYL FIN ADDITION	HR	01/17
ADDED ZERO, 1/2", 1" & 2" MULL	HR	4.12.19
MULLS & DP CHARTS UPDATE	LL	8.13.19

THE INSTALLATION DETAILS DESCRIBED HEREIN ARE GENERIC AND MAY NOT REFLECT ACTUAL CONDITIONS FOR A SPECIFIC SITE. IF SITE CONDITIONS CAUSE INSTALLATION TO DEVIATE FROM THE REQUIREMENTS DETAILED HEREIN, A LICENSED ENGINEER OR ARCHITECT SHALL PREPARE SITE SPECIFIC DOCUMENTS FOR USE WITH THIS DOCUMENT.

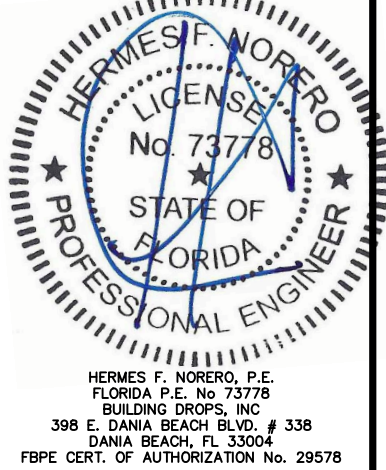



FL #:	FL24227
DATE:	10.08.17
DWG. BY:	RV
CHK. BY:	HFN
SCALE:	NTS
DWG. #:	AWD199
SHEET:	23

s:\projects\andersen windows\lbc-19-0548-2 - fbc submittal - e-series mullion revisions\dwgs\174227-2 & 3\awd199 - flb554-non-impact-clad vent awing window.dwg 8/14/2019 7:35 PM

MAXIMUM DESIGN PRESSURE CAPACITY CHART (PSF)															
1" X 5-3/16" STRUCTURAL MULLION (TWO-WAY) CONFIGURATION															
L - Mull Length (in)	W - Tributary Width (in)														
	24.0	36.0	48.0	60.0	72.0	84.0	96.0	108.0	120.0	132.0	144.0	156.0	168.0	180.0	192.0
24.0	65.00	65.00	65.00	65.00	65.00	65.00	58.50	52.00	46.80	42.55	39.00	36.00	33.43	31.20	29.25
30.0	65.00	65.00	65.00	65.00	62.40	53.49	46.80	41.60	37.44	34.04	31.20	28.80	26.74	24.96	23.40
36.0	65.00	65.00	65.00	62.40	52.00	44.57	39.00	34.67	31.20	28.36	26.00	24.00	22.29	20.80	19.50
42.0	65.00	65.00	65.00	53.49	44.57	38.20	33.43	29.71	26.74	24.31	22.29	20.57	19.10	17.83	16.71
48.0	65.00	65.00	58.50	46.80	39.00	33.43	29.25	26.00	23.40	21.27	19.50	18.00	16.71	15.60	14.63
54.0	65.00	65.00	52.00	41.60	34.67	29.71	26.00	23.11	20.80	18.91	17.33	16.00	14.86	13.87	13.00
60.0	65.00	62.40	46.80	37.44	31.20	26.74	23.40	20.80	18.72	17.02	15.60	14.40	13.37	12.48	11.70
66.0	65.00	56.73	42.55	34.04	28.36	24.31	21.27	18.91	17.02	15.47	14.18	13.09	12.16	11.35	10.64
72.0	65.00	52.00	39.00	31.20	26.00	22.29	19.50	17.33	15.60	14.18	13.00	12.00	11.14	10.40	9.75
78.0	65.00	48.00	36.00	28.80	24.00	20.57	18.00	16.00	14.40	13.09	12.00	11.08	10.29	9.60	9.00
84.0	65.00	44.57	33.43	26.74	22.29	19.10	16.71	14.86	13.37	12.16	11.14	10.29	9.55	8.91	8.36
90.0	62.40	41.60	31.20	24.96	20.80	17.83	15.60	13.87	12.48	11.35	10.40	9.60	8.91	8.32	7.80
96.0	58.50	39.00	29.25	23.40	19.50	16.71	14.63	13.00	11.70	10.64	9.75	9.00	8.36	7.80	7.31
102.0	55.06	36.71	27.53	22.02	18.35	15.73	13.76	12.24	11.01	10.01	9.18	8.47	7.87	7.34	6.88
108.0	52.00	34.67	26.00	20.80	17.33	14.86	13.00	11.56	10.40	9.45	8.67	8.00	7.43	6.93	6.50
114.0	46.41	30.94	23.20	18.56	15.47	13.26	11.60	10.31	9.28	8.44	7.73	7.14	6.63	6.19	5.80
120.0	39.79	26.53	19.90	15.92	13.26	11.37	9.95	8.84	7.96	7.23	6.63	6.12	5.68	5.31	4.97
126.0	34.37	22.91	17.19	13.75	11.46	9.82	8.59	7.64	6.87	6.25	5.73	5.29	4.91	4.58	4.30
132.0	29.89	19.93	14.95	11.96	9.96	8.54	7.47	6.64	5.98	5.44	4.98	4.60	4.27	3.99	3.74
138.0	26.16	17.44	13.08	10.47	8.72	7.48	6.54	5.81	5.23	4.76	4.36	4.03	3.74	3.49	3.27
144.0	23.03	15.35	11.51	9.21	7.68	6.58	5.76	5.12	4.61	4.19	3.84	3.54	3.29	3.07	2.88
150.0	20.37	13.58	10.19	8.15	6.79	5.82	5.09	4.53	4.07	3.70	3.40	3.13	2.91	2.72	2.55
156.0	18.11	12.07	9.06	7.24	6.04	5.17	4.53	4.02	3.62	3.29	3.02	2.79	2.59	2.41	2.26
162.0	16.17	10.78	8.09	6.47	5.39	4.62	4.04	3.59	3.23	2.94	2.70	2.49	2.31	2.16	2.02
168.0	14.50	9.67	7.25	5.80	4.83	4.14	3.63	3.22	2.90	2.64	2.42	2.23	2.07	1.93	1.81
174.0	13.05	8.70	6.53	5.22	4.35	3.73	3.26	2.90	2.61	2.37	2.18	2.01	1.86	1.74	1.63
180.0	11.79	7.86	5.89	4.72	3.93	3.37	2.95	2.62	2.36	2.14	1.96	1.81	1.68	1.57	1.47
186.0	10.69	7.12	5.34	4.27	3.56	3.05	2.67	2.37	2.14	1.94	1.78	1.64	1.53	1.42	1.34
192.0	9.71	6.48	4.86	3.89	3.24	2.78	2.43	2.16	1.94	1.77	1.62	1.49	1.39	1.30	1.21

NOTE:

- 1) MULLION CHART APPLIES TO 1" X 5 3/16" LVL MULL ASSEMBLIES, WHEN MULLED IN TWO-WAY CONFIGURATIONS.
- 2) DESIGN PRESSURE VALUES ARE POSITIVE AND NEGATIVE IN PSF.
- 3) MAXIMUM DEFLECTION HAS BEEN LIMITED TO L/175.
- 4) DESIGN PRESSURE OF ASSEMBLY IS LIMITED TO THE LESSER DESIGN PRESSURE OF THE MULLION ASSEMBLY OR THE INDIVIDUAL UNIT OF INSTALLATION. ADJACENT E-SERIES WINDOWS OR DOORS SHALL BE UNDER SEPARATE FL APPROVAL.
- 5) MULLION CHART APPLIES TO THE INSTALLATION CONDITIONS LISTED ON SHEET 10
- 6) TRIBUTARY WIDTH = W = (A+B)/2
- 7) WHEN WINDOWS ARE STACKED VERTICALLY, THE MANUFACTURER/INSTALLER SHALL ENSURE THAT THE WEIGHT OF UNITS ABOVE WILL NOT CAUSE DEFLECTIONS OR STRESSES WHICH WILL AFFECT OPERATION OR STRUCTURAL ADEQUACY OF UNITS BELOW.

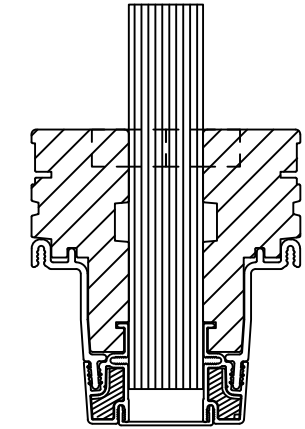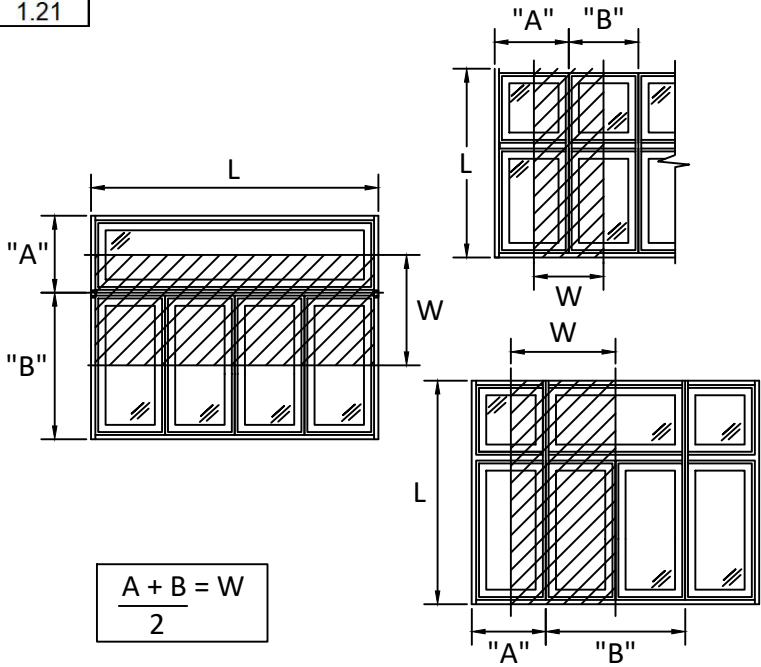

1" X 5 3/16"
LVL MULL PROFILE



100 FOURTH AVE NORTH
BAYPORT, MN 55003-1096
PH: (651) 264-5150 FX: (651) 264-5485

TITLE:
E-SERIES CLAD VENT AWING WINDOW
(NON-HVHZ) (NON-IMPACT)
1" X 5-3/16" MULLION LOADS TABLE
TWO WAY

PREPARED BY:
BUILDING DROPS, INC.
398 E. DANIA BEACH BLVD., STE. 338
DANIA BEACH, FL 33004
PH: (954)399-8478
FAX: (954)744-4738
WEB: www.buildingdrops.com



REMARKS	BY	DATE
MULL TABLES UPDATE	HR	11/30
VINYL FIN ADDITION	HR	01/17
ADDED ZERO, 1/2", 1" & 2" MULL	HR	4.12.19
MULLS & DP CHARTS UPDATE	LL	8.13.19

THE INSTALLATION DETAILS DESCRIBED HEREIN ARE GENERIC AND MAY NOT REFLECT ACTUAL CONDITIONS FOR A SPECIFIC SITE. IF SITE CONDITIONS CAUSE INSTALLATION TO DEVIATE FROM THE REQUIREMENTS DETAILED HEREIN, A LICENSED ENGINEER OR ARCHITECT SHALL PREPARE SITE SPECIFIC DOCUMENTS FOR USE WITH THIS DOCUMENT.




HERMES F. NORERO, P.E.
FLORIDA P.E. No. 73778
BUILDING DROPS, INC
398 E. DANIA BEACH BLVD. # 338
DANIA BEACH, FL 33004
FBPE CERT. OF AUTHORIZATION No. 29578

FL #:	FL24227
DATE:	10.08.17
DWG. BY:	RV
CHK. BY:	HFN
SCALE:	NTS
DWG. #:	AWD199
SHEET:	24


MAXIMUM DESIGN PRESSURE CAPACITY CHART (PSF)															
2" X 3-1/2" STRUCTURAL MULLION (ONE-WAY) CONFIGURATION															
L - Mull Length (in)	W - Tributary Width (in)														
	24.0	36.0	48.0	60.0	72.0	84.0	96.0	108.0	120.0	132.0	144.0	156.0	168.0	180.0	192.0
24.0	65.00	65.00	65.00	65.00	65.00	65.00	65.00	65.00	65.00	65.00	65.00	65.00	65.00	65.00	65.00
30.0	65.00	65.00	65.00	65.00	65.00	65.00	65.00	65.00	65.00	65.00	65.00	65.00	65.00	65.00	65.00
36.0	65.00	65.00	65.00	65.00	65.00	65.00	65.00	65.00	65.00	65.00	65.00	65.00	65.00	65.00	65.00
42.0	65.00	65.00	65.00	65.00	65.00	65.00	65.00	65.00	65.00	65.00	65.00	65.00	65.00	65.00	65.00
48.0	65.00	65.00	65.00	65.00	65.00	65.00	65.00	65.00	65.00	65.00	65.00	65.00	65.00	65.00	65.00
54.0	65.00	65.00	65.00	65.00	65.00	65.00	65.00	65.00	65.00	65.00	65.00	65.00	65.00	65.00	65.00
60.0	65.00	65.00	65.00	65.00	65.00	65.00	65.00	65.00	65.00	65.00	65.00	65.00	65.00	65.00	65.00
66.0	65.00	65.00	65.00	62.40	61.88	61.88	61.88	61.88	61.88	61.88	61.88	61.88	61.88	61.88	61.88
72.0	65.00	65.00	58.50	53.49	52.00	52.00	52.00	52.00	52.00	52.00	52.00	52.00	52.00	52.00	52.00
78.0	65.00	62.40	52.00	46.80	44.57	44.31	44.31	44.31	44.31	44.31	44.31	44.31	44.31	44.31	44.31
84.0	65.00	56.73	45.84	39.73	36.72	35.77	35.77	35.77	35.77	35.77	35.77	35.77	35.77	35.77	35.77
90.0	65.00	46.37	36.62	31.37	28.56	27.31	27.14	27.14	27.14	27.14	27.14	27.14	27.14	27.14	27.14
96.0	55.04	37.90	29.74	25.25	22.71	21.40	20.97	20.97	20.97	20.97	20.97	20.97	20.97	20.97	20.97
102.0	45.75	31.39	24.50	20.65	18.39	17.12	16.54	16.45	16.45	16.45	16.45	16.45	16.45	16.45	16.45
108.0	38.44	26.30	20.44	17.13	15.13	13.94	13.30	13.09	13.09	13.09	13.09	13.09	13.09	13.09	13.09
114.0	32.61	22.26	17.23	14.37	12.61	11.52	10.88	10.59	10.54	10.54	10.54	10.54	10.54	10.54	10.54
120.0	27.91	19.00	14.67	12.18	10.63	9.65	9.04	8.70	8.59	8.59	8.59	8.59	8.59	8.59	8.59
126.0	24.07	16.36	12.60	10.42	9.06	8.17	7.59	7.25	7.09	7.07	7.07	7.07	7.07	7.07	7.07
132.0	20.91	14.18	10.90	8.99	7.78	6.98	6.45	6.12	5.93	5.87	5.87	5.87	5.87	5.87	5.87
138.0	18.28	12.38	9.49	7.81	6.74	6.02	5.53	5.21	5.02	4.93	4.91	4.91	4.91	4.91	4.91
144.0	16.07	10.87	8.32	6.83	5.87	5.23	4.79	4.49	4.29	4.18	4.14	4.14	4.14	4.14	4.14
150.0	14.20	9.60	7.34	6.01	5.16	4.58	4.17	3.89	3.70	3.58	3.53	3.52	3.52	3.52	3.52
156.0	12.62	8.52	6.50	5.32	4.55	4.03	3.66	3.40	3.22	3.10	3.03	3.01	3.01	3.01	3.01
162.0	11.26	7.59	5.79	4.73	4.04	3.56	3.23	2.99	2.82	2.70	2.63	2.59	2.59	2.59	2.59
168.0	10.09	6.80	5.18	4.22	3.60	3.17	2.87	2.64	2.48	2.37	2.29	2.25	2.24	2.24	2.24
174.0	9.07	6.11	4.65	3.79	3.22	2.83	2.55	2.35	2.20	2.09	2.02	1.97	1.95	1.94	1.94
180.0	8.19	5.51	4.19	3.41	2.90	2.54	2.29	2.10	1.96	1.86	1.78	1.74	1.71	1.70	1.70
186.0	7.42	4.99	3.79	3.08	2.62	2.29	2.06	1.89	1.76	1.66	1.59	1.54	1.51	1.49	1.49
192.0	6.74	4.53	3.44	2.79	2.37	2.07	1.86	1.70	1.58	1.49	1.42	1.37	1.34	1.32	1.31

NOTE:

- 1) MULLION CHART APPLIES TO 2" X 3 1/2" LVL MULL ASSEMBLIES, WHEN MULLED IN ONE-WAY CONFIGURATIONS.
- 2) DESIGN PRESSURE VALUES ARE POSITIVE AND NEGATIVE IN PSF.
- 3) MAXIMUM DEFLECTION HAS BEEN LIMITED TO L/175.
- 4) DESIGN PRESSURE OF ASSEMBLY IS LIMITED TO THE LESSER DESIGN PRESSURE OF THE MULLION ASSEMBLY OR THE INDIVIDUAL UNIT OF INSTALLATION. ADJACENT E-SERIES WINDOWS OR DOORS SHALL BE UNDER SEPARATE FL APPROVAL.
- 5) MULLION CHART APPLIES TO THE INSTALLATION CONDITIONS LISTED ON SHEET 10
- 6) $TRIBUTARY\ WIDTH = W = (A+B)/2$
- 7) WHEN WINDOWS ARE STACKED VERTICALLY, THE MANUFACTURER/INSTALLER SHALL ENSURE THAT THE WEIGHT OF UNITS ABOVE WILL NOT CAUSE DEFLECTIONS OR STRESSES WHICH WILL AFFECT OPERATION OR STRUCTURAL ADEQUACY OF UNITS BELOW.

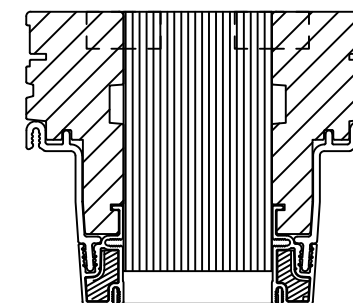

2" X 3 1/2"
LVL MULL PROFILE

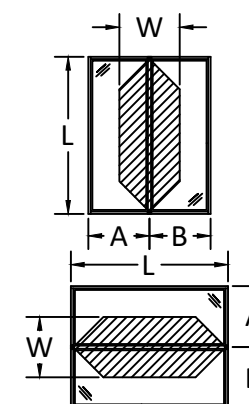

$$\frac{A + B = W}{2}$$



100 FOURTH AVE NORTH
BAYPORT, MN 55003-1096
PH: (651) 264-5150 FX: (651) 264-5485

TITLE: *E-SERIES CLAD VENT AWNING WINDOW
(NON-HVHZ) (NON-IMPACT)*

2" X 3-1/2" MULLION LOADS TABLE
ONE WAY


PREPARED BY:

BUILDING DROPS, INC.
398 E. DANIA BEACH BLVD., STE. 338
DANIA BEACH, FL 33004
PH: (954)395-8478
FAX: (954)744-4738
WEB: www.buildingdrops.com



REMARKS	BY	DATE
MULL TABLES UPDATE	HR	11/30
VINYL FIN ADDITION	HR	01/17
ADDED ZERO, 1/2", 1" & 2" MULL	HR	4.12.19
MULLS & DP CHARTS UPDATE	LL	8.13.19

THE INSTALLATION DETAILS DESCRIBED HEREIN ARE GENERAL IN NATURE AND MAY NOT REFLECT ACTUAL CONDITIONS FOR A SPECIFIC SITE. IF SITE CONDITIONS CAUSE INSTALLATION TO DEVIATE FROM THE REQUIREMENTS DETAILED HEREIN, A LICENSED ENGINEER OR ARCHITECT SHALL PREPARE SITE SPECIFIC DOCUMENTS FOR USE WITH THIS DOCUMENT.

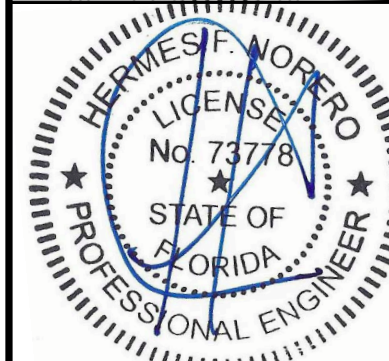

HERMES F. NORERO, P.E.
FLORIDA P.E. No 73778
BUILDING DROPS, INC
398 E. DANIA BEACH BLVD. # 338
DANIA BEACH, FL 33004
FBPE CERT. OF AUTHORIZATION No. 29578

FL #: **FL24227**

DATE: 10.08.17

DWG. BY: RV	CHK. BY: HFN
-----------------------	------------------------

SCALE: NTS



DWG. #: AWD199

SHEET: 25

MAXIMUM DESIGN PRESSURE CAPACITY CHART (PSF)															
2" X 3-1/2" STRUCTURAL MULLION (TWO-WAY) CONFIGURATION															
L - Mull Length (in)	W - Tributary Width (in)														
	24.0	36.0	48.0	60.0	72.0	84.0	96.0	108.0	120.0	132.0	144.0	156.0	168.0	180.0	192.0
24.0	65.00	65.00	65.00	65.00	65.00	65.00	58.50	52.00	46.80	42.55	39.00	36.00	33.43	31.20	29.25
30.0	65.00	65.00	65.00	65.00	62.40	53.49	46.80	41.60	37.44	34.04	31.20	28.80	26.74	24.96	23.40
36.0	65.00	65.00	65.00	62.40	52.00	44.57	39.00	34.67	31.20	28.36	26.00	24.00	22.29	20.80	19.50
42.0	65.00	65.00	65.00	53.49	44.57	38.20	33.43	29.71	26.74	24.31	22.29	20.57	19.10	17.83	16.71
48.0	65.00	65.00	58.50	46.80	39.00	33.43	29.25	26.00	23.40	21.27	19.50	18.00	16.71	15.60	14.63
54.0	65.00	65.00	52.00	41.60	34.67	29.71	26.00	23.11	20.80	18.91	17.33	16.00	14.86	13.87	13.00
60.0	65.00	62.40	46.80	37.44	31.20	26.74	23.40	20.80	18.72	17.02	15.60	14.40	13.37	12.48	11.70
66.0	65.00	56.73	42.55	34.04	28.36	24.31	21.27	18.91	17.02	15.47	14.18	13.09	12.16	11.35	10.64
72.0	65.00	52.00	39.00	31.20	26.00	22.29	19.50	17.33	15.60	14.18	13.00	12.00	11.14	10.40	9.75
78.0	65.00	48.00	36.00	28.80	24.00	20.57	18.00	16.00	14.40	13.09	12.00	11.08	10.29	9.60	9.00
84.0	65.00	44.57	33.43	26.74	22.29	19.10	16.71	14.86	13.37	12.16	11.14	10.29	9.55	8.91	8.36
90.0	62.40	41.60	31.20	24.96	20.80	17.83	15.60	13.87	12.48	11.35	10.40	9.60	8.91	8.32	7.80
96.0	53.68	35.78	26.84	21.47	17.89	15.34	13.42	11.93	10.74	9.76	8.95	8.26	7.67	7.16	6.71
102.0	44.75	29.83	22.38	17.90	14.92	12.79	11.19	9.94	8.95	8.14	7.46	6.88	6.39	5.97	5.59
108.0	37.70	25.13	18.85	15.08	12.57	10.77	9.42	8.38	7.54	6.85	6.28	5.80	5.39	5.03	4.71
114.0	32.05	21.37	16.03	12.82	10.68	9.16	8.01	7.12	6.41	5.83	5.34	4.93	4.58	4.27	4.01
120.0	27.48	18.32	13.74	10.99	9.16	7.85	6.87	6.11	5.50	5.00	4.58	4.23	3.93	3.66	3.44
126.0	23.74	15.83	11.87	9.50	7.91	6.78	5.94	5.28	4.75	4.32	3.96	3.65	3.39	3.17	2.97
132.0	20.65	13.77	10.32	8.26	6.88	5.90	5.16	4.59	4.13	3.75	3.44	3.18	2.95	2.75	2.58
138.0	18.07	12.05	9.04	7.23	6.02	5.16	4.52	4.02	3.61	3.29	3.01	2.78	2.58	2.41	2.26
144.0	15.90	10.60	7.95	6.36	5.30	4.54	3.98	3.53	3.18	2.89	2.65	2.45	2.27	2.12	1.99
150.0	14.07	9.38	7.04	5.63	4.69	4.02	3.52	3.13	2.81	2.56	2.35	2.16	2.01	1.88	1.76
156.0	12.51	8.34	6.25	5.00	4.17	3.57	3.13	2.78	2.50	2.27	2.08	1.92	1.79	1.67	1.56
162.0	11.17	7.45	5.59	4.47	3.72	3.19	2.79	2.48	2.23	2.03	1.86	1.72	1.60	1.49	1.40
168.0	10.02	6.68	5.01	4.01	3.34	2.86	2.50	2.23	2.00	1.82	1.67	1.54	1.43	1.34	1.25
174.0	9.01	6.01	4.51	3.61	3.00	2.58	2.25	2.00	1.80	1.64	1.50	1.39	1.29	1.20	1.13
180.0	8.14	5.43	4.07	3.26	2.71	2.33	2.04	1.81	1.63	1.48	1.36	1.25	1.16	1.09	1.02
186.0	7.38	4.92	3.69	2.95	2.46	2.11	1.85	1.64	1.48	1.34	1.23	1.14	1.05	0.98	0.92
192.0	6.71	4.47	3.35	2.68	2.24	1.92	1.68	1.49	1.34	1.22	1.12	1.03	0.96	0.89	0.84

NOTE:

- 1) MULLION CHART APPLIES TO 2" X 3 1/2" LVL MULL ASSEMBLIES, WHEN MULLED IN TWO-WAY CONFIGURATIONS.
- 2) DESIGN PRESSURE VALUES ARE POSITIVE AND NEGATIVE IN PSF.
- 3) MAXIMUM DEFLECTION HAS BEEN LIMITED TO L/175.
- 4) DESIGN PRESSURE OF ASSEMBLY IS LIMITED TO THE LESSER DESIGN PRESSURE OF THE MULLION ASSEMBLY OR THE INDIVIDUAL UNIT OF INSTALLATION. ADJACENT E-SERIES WINDOWS OR DOORS SHALL BE UNDER SEPARATE FL APPROVAL.
- 5) MULLION CHART APPLIES TO THE INSTALLATION CONDITIONS LISTED ON SHEET 10
- 6) TRIBUTARY WIDTH = $W = (A+B)/2$
- 7) WHEN WINDOWS ARE STACKED VERTICALLY, THE MANUFACTURER/INSTALLER SHALL ENSURE THAT THE WEIGHT OF UNITS ABOVE WILL NOT CAUSE DEFLECTIONS OR STRESSES WHICH WILL AFFECT OPERATION OR STRUCTURAL ADEQUACY OF UNITS BELOW.

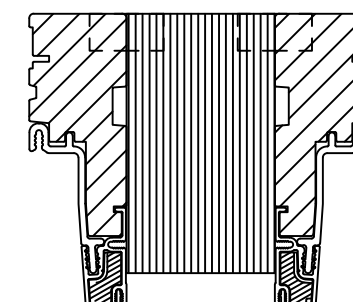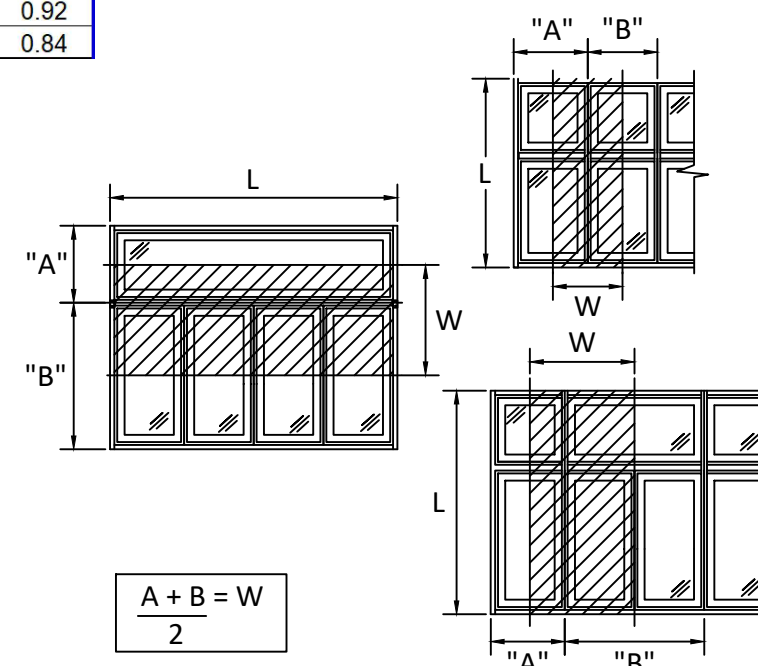

2" X 3 1/2"
LVL MULL PROFILE



100 FOURTH AVE NORTH
BAYPORT, MN 55003-1096
PH: (651) 264-5150 FX: (651) 264-5485

TITLE: *E-SERIES CLAD VENT AWNING WINDOW
(NON-HVHZ) (NON-IMPACT)*

**2" X 3-1/2" MULLION LOADS TABLE
TWO WAY**


PREPARED BY:

BUILDING DROPS, INC.
398 E. DANIA BEACH BLVD., STE. 338
DANIA BEACH, FL 33004
PH: (954)399-8478
FAX: (954)744-4738
WEB: www.buildingdrops.com



REMARKS	BY	DATE
MULL TABLES UPDATE	HR	11/30
VINYL FIN ADDITION	HR	01/17
ADDED ZERO, 1/2", 1" & 2" MULL	HR	4.12.19
MULLS & DP CHARTS UPDATE	LL	8.13.19

THE INSTALLATION DETAILS DESCRIBED HEREIN ARE GENERAL IN NATURE AND MAY NOT REFLECT ACTUAL CONDITIONS FOR A SPECIFIC SITE. IF SITE CONDITIONS CAUSE INSTALLATION TO DEVIATE FROM THE REQUIREMENTS DETAILED HEREIN, A LICENSED ENGINEER OR ARCHITECT SHALL PREPARE SITE SPECIFIC DOCUMENTS FOR USE WITH THIS DOCUMENT.

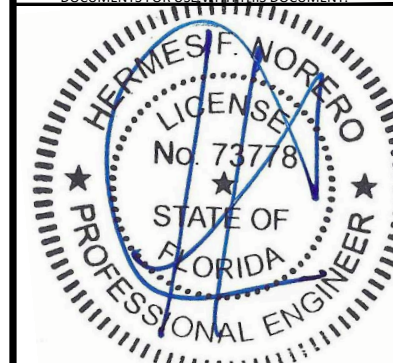

HERMES F. NORERO, P.E.
FLORIDA P.E. No 73778
BUILDING DROPS, INC
398 E. DANIA BEACH BLVD. # 338
DANIA BEACH, FL 33004
FBPE CERT. OF AUTHORIZATION No. 29578

FL #:

FL24227

DATE: 10.08.17

DWG. BY: RV	CHK. BY: HFN
-----------------------	------------------------

SCALE: NTS

DWG. #: AWD199

SHEET:

26


OF 28

s:\projects\andersen windows\lbc-19-0548-2 - lbc submittal - e-series mullion revisions\dwgs\l74227-2 & 3\awd199 - flb554-non-impact-clad vent awing window.dwg 8/14/2019 7:35 PM


MAXIMUM DESIGN PRESSURE CAPACITY CHART (PSF)																
2" X 5-3/16" STRUCTURAL MULLION (ONE-WAY) CONFIGURATION																
L - Mull Length (in)	W - Tributary Width (in)															
	24.0	36.0	48.0	60.0	72.0	84.0	96.0	108.0	120.0	132.0	144.0	156.0	168.0	180.0	192.0	
24.0	65.00	65.00	65.00	65.00	65.00	65.00	65.00	65.00	65.00	65.00	65.00	65.00	65.00	65.00	65.00	65.00
30.0	65.00	65.00	65.00	65.00	65.00	65.00	65.00	65.00	65.00	65.00	65.00	65.00	65.00	65.00	65.00	65.00
36.0	65.00	65.00	65.00	65.00	65.00	65.00	65.00	65.00	65.00	65.00	65.00	65.00	65.00	65.00	65.00	65.00
42.0	65.00	65.00	65.00	65.00	65.00	65.00	65.00	65.00	65.00	65.00	65.00	65.00	65.00	65.00	65.00	65.00
48.0	65.00	65.00	65.00	65.00	65.00	65.00	65.00	65.00	65.00	65.00	65.00	65.00	65.00	65.00	65.00	65.00
54.0	65.00	65.00	65.00	65.00	65.00	65.00	65.00	65.00	65.00	65.00	65.00	65.00	65.00	65.00	65.00	65.00
60.0	65.00	65.00	65.00	65.00	65.00	65.00	65.00	65.00	65.00	65.00	65.00	65.00	65.00	65.00	65.00	65.00
66.0	65.00	65.00	65.00	62.40	61.88	61.88	61.88	61.88	61.88	61.88	61.88	61.88	61.88	61.88	61.88	61.88
72.0	65.00	65.00	58.50	53.49	52.00	52.00	52.00	52.00	52.00	52.00	52.00	52.00	52.00	52.00	52.00	52.00
78.0	65.00	62.40	52.00	46.80	44.57	44.31	44.31	44.31	44.31	44.31	44.31	44.31	44.31	44.31	44.31	44.31
84.0	65.00	56.73	46.80	41.60	39.00	38.20	38.20	38.20	38.20	38.20	38.20	38.20	38.20	38.20	38.20	38.20
90.0	65.00	52.00	42.55	37.44	34.67	33.43	33.28	33.28	33.28	33.28	33.28	33.28	33.28	33.28	33.28	33.28
96.0	65.00	48.00	39.00	34.04	31.20	29.71	29.25	29.25	29.25	29.25	29.25	29.25	29.25	29.25	29.25	29.25
102.0	62.40	44.57	36.00	31.20	28.36	26.74	26.00	25.91	25.91	25.91	25.91	25.91	25.91	25.91	25.91	25.91
108.0	58.50	41.60	33.43	28.80	26.00	24.31	23.40	23.11	23.11	23.11	23.11	23.11	23.11	23.11	23.11	23.11
114.0	55.06	39.00	31.20	26.74	24.00	22.29	21.27	20.80	20.74	20.74	20.74	20.74	20.74	20.74	20.74	20.74
120.0	52.00	36.71	29.25	24.96	22.29	20.57	19.50	18.91	18.72	18.72	18.72	18.72	18.72	18.72	18.72	18.72
126.0	49.26	34.67	27.53	23.40	20.80	19.10	18.00	17.33	17.02	16.98	16.98	16.98	16.98	16.98	16.98	16.98
132.0	46.80	32.84	26.00	22.02	19.50	17.83	16.71	15.96	15.47	15.30	15.30	15.30	15.30	15.30	15.30	15.30
138.0	44.57	31.20	24.63	20.38	17.58	15.70	14.44	13.60	13.09	12.85	12.81	12.81	12.81	12.81	12.81	12.81
144.0	41.92	28.36	21.71	17.82	15.33	13.64	12.49	11.70	11.19	10.91	10.81	10.81	10.81	10.81	10.81	10.81
150.0	37.05	25.04	19.14	15.68	13.45	11.94	10.88	10.15	9.66	9.35	9.20	9.18	9.18	9.18	9.18	9.18
156.0	32.91	22.22	16.96	13.87	11.87	10.51	9.55	8.87	8.39	8.09	7.91	7.84	7.84	7.84	7.84	7.84
162.0	29.37	19.81	15.10	12.33	10.53	9.30	8.42	7.80	7.35	7.05	6.86	6.76	6.75	6.75	6.75	6.75
168.0	26.32	17.74	13.50	11.01	9.39	8.27	7.47	6.90	6.48	6.18	5.99	5.87	5.83	5.83	5.83	5.83
174.0	23.67	15.94	12.13	9.88	8.41	7.39	6.67	6.13	5.74	5.46	5.26	5.14	5.08	5.07	5.07	5.07
180.0	21.37	14.38	10.93	8.89	7.56	6.64	5.97	5.48	5.12	4.85	4.66	4.53	4.45	4.43	4.43	4.43
186.0	19.36	13.02	9.89	8.04	6.82	5.98	5.37	4.92	4.58	4.33	4.14	4.01	3.93	3.89	3.88	3.88
192.0	17.59	11.83	8.97	7.29	6.18	5.41	4.85	4.43	4.12	3.88	3.70	3.57	3.49	3.44	3.42	3.42

NOTE:

- 1) MULLION CHART APPLIES TO 2" X 5 3/16"LVL MULL ASSEMBLIES, WHEN MULLED IN ONE-WAY CONFIGURATIONS.
- 2) DESIGN PRESSURE VALUES ARE POSITIVE AND NEGATIVE IN PSF.
- 3) MAXIMUM DEFLECTION HAS BEEN LIMITED TO L/175.
- 4) DESIGN PRESSURE OF ASSEMBLY IS LIMITED TO THE LESSER DESIGN PRESSURE OF THE MULLION ASSEMBLY OR THE INDIVIDUAL UNIT OF INSTALLATION. ADJACENT E-SERIES WINDOWS OR DOORS SHALL BE UNDER SEPARATE FL APPROVAL.
- 5) MULLION CHART APPLIES TO THE INSTALLATION CONDITIONS LISTED ON SHEET 10
- 6) TRIBUTARY WIDTH = W = (A+B)/2
- 7) WHEN WINDOWS ARE STACKED VERTICALLY, THE MANUFACTURER/INSTALLER SHALL ENSURE THAT THE WEIGHT OF UNITS ABOVE WILL NOT CAUSE DEFLECTIONS OR STRESSES WHICH WILL AFFECT OPERATION OR STRUCTURAL ADEQUACY OF UNITS BELOW.

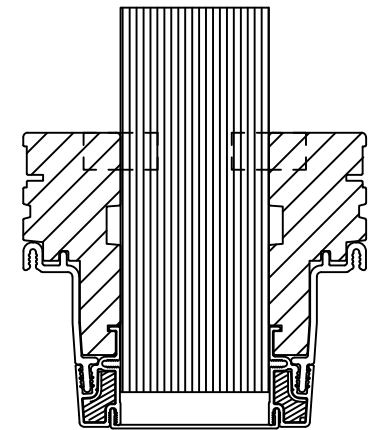

2" X 5 3/16"
LVL MULL PROFILE

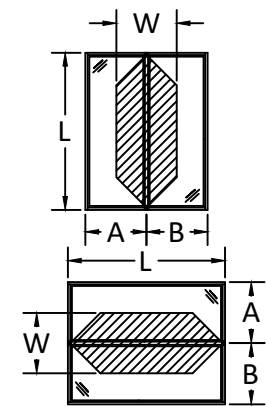

$$\frac{A + B}{2} = W$$



100 FOURTH AVE NORTH
BAYPORT, MN 55003-1096
PH: (651) 264-5150 FX: (651) 264-5485

TITLE:
E-SERIES CLAD VENT AWING WINDOW
(NON-HVHZ) (NON-IMPACT)
2"X 5-3/16" MULLION LOADS TABLE
ONE WAY

PREPARED BY:
BUILDING DROPS, INC.
398 E. DANIA BEACH BLVD., STE. 338
DANIA BEACH, FL 33004
PH: (954)399-8478
FAX: (954)744-4738
WEB: www.buildingdrops.com



REMARKS	BY	DATE
MULL TABLES UPDATE	HR	11/30
VINYL FIN ADDITION	HR	01/17
ADDED ZERO, 1/2", 1" & 2" MULL	HR	4.12.19
MULLS & DP CHARTS UPDATE	LL	8.13.19


THE INSTALLATION DETAILS DESCRIBED HEREIN ARE GENERIC AND MAY NOT REFLECT ACTUAL CONDITIONS FOR A SPECIFIC SITE. IF SITE CONDITIONS CAUSE INSTALLATION TO DEVIATE FROM THE REQUIREMENTS DETAILED HEREIN, A LICENSED ENGINEER OR ARCHITECT SHALL PREPARE SITE SPECIFIC DOCUMENTS FOR USE WITH THIS DOCUMENT.




HERMES F. NORERO, P.E.
FLORIDA P.E. No. 73778
BUILDING DROPS, INC
398 E. DANIA BEACH BLVD. # 338
DANIA BEACH, FL 33004
FBPE CERT. OF AUTHORIZATION No. 29578

FL #:	FL24227
DATE:	10.08.17
DWG. BY:	RV
CHK. BY:	HFN
SCALE:	NTS
DWG. #:	AWD199
SHEET:	27

MAXIMUM DESIGN PRESSURE CAPACITY CHART (PSF)															
2" X 5-3/16" STRUCTURAL MULLION (TWO-WAY) CONFIGURATION															
L - Mull Length (in)	W - Tributary Width (in)														
	24.0	36.0	48.0	60.0	72.0	84.0	96.0	108.0	120.0	132.0	144.0	156.0	168.0	180.0	192.0
24.0	75.00	75.00	75.00	75.00	75.00	66.86	58.50	52.00	46.80	42.55	39.00	36.00	33.43	31.20	29.25
30.0	75.00	75.00	75.00	74.88	62.40	53.49	46.80	41.60	37.44	34.04	31.20	28.80	26.74	24.96	23.40
36.0	75.00	75.00	75.00	62.40	52.00	44.57	39.00	34.67	31.20	28.36	26.00	24.00	22.29	20.80	19.50
42.0	75.00	75.00	66.86	53.49	44.57	38.20	33.43	29.71	26.74	24.31	22.29	20.57	19.10	17.83	16.71
48.0	75.00	75.00	58.50	46.80	39.00	33.43	29.25	26.00	23.40	21.27	19.50	18.00	16.71	15.60	14.63
54.0	75.00	69.33	52.00	41.60	34.67	29.71	26.00	23.11	20.80	18.91	17.33	16.00	14.86	13.87	13.00
60.0	75.00	62.40	46.80	37.44	31.20	26.74	23.40	20.80	18.72	17.02	15.60	14.40	13.37	12.48	11.70
66.0	75.00	56.73	42.55	34.04	28.36	24.31	21.27	18.91	17.02	15.47	14.18	13.09	12.16	11.35	10.64
72.0	75.00	52.00	39.00	31.20	26.00	22.29	19.50	17.33	15.60	14.18	13.00	12.00	11.14	10.40	9.75
78.0	72.00	48.00	36.00	28.80	24.00	20.57	18.00	16.00	14.40	13.09	12.00	11.08	10.29	9.60	9.00
84.0	66.86	44.57	33.43	26.74	22.29	19.10	16.71	14.86	13.37	12.16	11.14	10.29	9.55	8.91	8.36
90.0	62.40	41.60	31.20	24.96	20.80	17.83	15.60	13.87	12.48	11.35	10.40	9.60	8.91	8.32	7.80
96.0	58.50	39.00	29.25	23.40	19.50	16.71	14.63	13.00	11.70	10.64	9.75	9.00	8.36	7.80	7.31
102.0	55.06	36.71	27.53	22.02	18.35	15.73	13.76	12.24	11.01	10.01	9.18	8.47	7.87	7.34	6.88
108.0	52.00	34.67	26.00	20.80	17.33	14.86	13.00	11.56	10.40	9.45	8.67	8.00	7.43	6.93	6.50
114.0	49.26	32.84	24.63	19.71	16.42	14.08	12.32	10.95	9.85	8.96	8.21	7.58	7.04	6.57	6.16
120.0	46.80	31.20	23.40	18.72	15.60	13.37	11.70	10.40	9.36	8.51	7.80	7.20	6.69	6.24	5.85
126.0	44.57	29.71	22.29	17.83	14.86	12.73	11.14	9.90	8.91	8.10	7.43	6.86	6.37	5.94	5.57
132.0	42.55	28.36	21.27	17.02	14.18	12.16	10.64	9.45	8.51	7.74	7.09	6.55	6.08	5.67	5.32
138.0	40.70	27.13	20.35	16.28	13.57	11.63	10.17	9.04	8.14	7.40	6.78	6.26	5.81	5.43	5.09
144.0	39.00	26.00	19.50	15.60	13.00	11.14	9.75	8.67	7.80	7.09	6.50	6.00	5.57	5.20	4.88
150.0	36.71	24.47	18.35	14.68	12.24	10.49	9.18	8.16	7.34	6.67	6.12	5.65	5.24	4.89	4.59
156.0	32.63	21.76	16.32	13.05	10.88	9.32	8.16	7.25	6.53	5.93	5.44	5.02	4.66	4.35	4.08
162.0	29.14	19.43	14.57	11.66	9.71	8.33	7.29	6.48	5.83	5.30	4.86	4.48	4.16	3.89	3.64
168.0	26.13	17.42	13.06	10.45	8.71	7.47	6.53	5.81	5.23	4.75	4.35	4.02	3.73	3.48	3.27
174.0	23.52	15.68	11.76	9.41	7.84	6.72	5.88	5.23	4.70	4.28	3.92	3.62	3.36	3.14	2.94
180.0	21.24	14.16	10.62	8.50	7.08	6.07	5.31	4.72	4.25	3.86	3.54	3.27	3.03	2.83	2.66
186.0	19.25	12.84	9.63	7.70	6.42	5.50	4.81	4.28	3.85	3.50	3.21	2.96	2.75	2.57	2.41
192.0	17.50	11.67	8.75	7.00	5.83	5.00	4.38	3.89	3.50	3.18	2.92	2.69	2.50	2.33	2.19

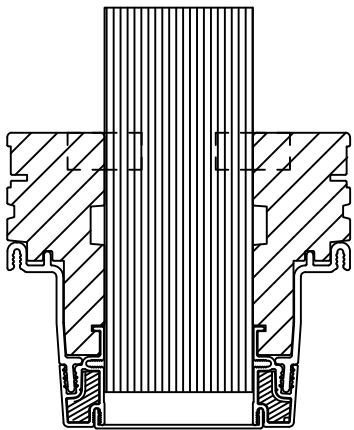

2" X 5 3/16"
LVL MULL PROFILE

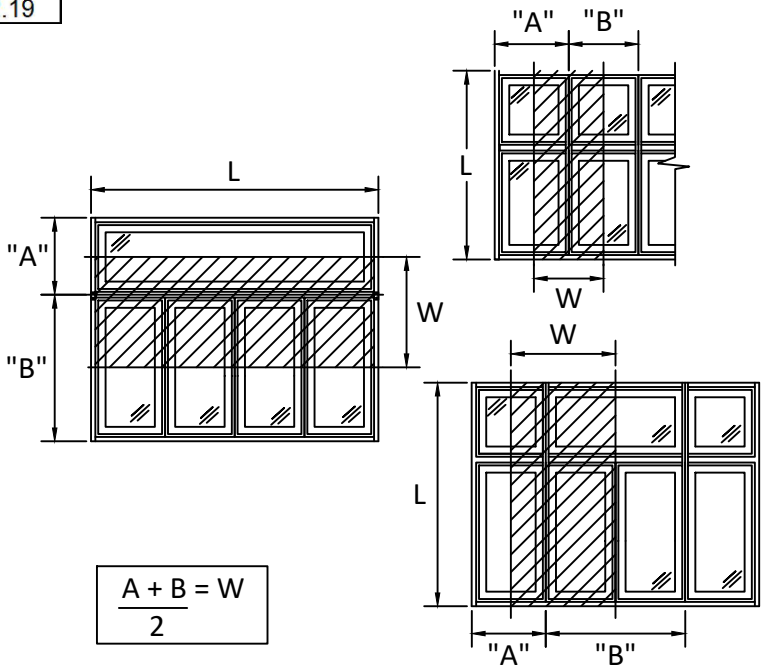

- NOTE:
- 1) MULLION CHART APPLIES TO 2" X 5 3/16" LVL MULL ASSEMBLIES, WHEN MULLED IN TWO-WAY CONFIGURATIONS.
 - 2) DESIGN PRESSURE VALUES ARE POSITIVE AND NEGATIVE IN PSF.
 - 3) MAXIMUM DEFLECTION HAS BEEN LIMITED TO L/175.
 - 4) DESIGN PRESSURE OF ASSEMBLY IS LIMITED TO THE LESSER DESIGN PRESSURE OF THE MULLION ASSEMBLY OR THE INDIVIDUAL UNIT OF INSTALLATION. ADJACENT E-SERIES WINDOWS OR DOORS SHALL BE UNDER SEPARATE FL APPROVAL.
 - 5) MULLION CHART APPLIES TO THE INSTALLATION CONDITIONS LISTED ON SHEET 10
 - 6) TRIBUTARY WIDTH = W = (A+B)/2
 - 7) WHEN WINDOWS ARE STACKED VERTICALLY, THE MANUFACTURER/INSTALLER SHALL ENSURE THAT THE WEIGHT OF UNITS ABOVE WILL NOT CAUSE DEFLECTIONS OR STRESSES WHICH WILL AFFECT OPERATION OR STRUCTURAL ADEQUACY OF UNITS BELOW.



100 FOURTH AVE NORTH
BAYPORT, MN 55003-1096
PH: (651) 264-5150 FX: (651) 264-5485


TITLE:
E-SERIES CLAD VENT AWING WINDOW
(NON-HVHZ) (NON-IMPACT)
2"X 5-3/16" MULLION LOADS TABLE
TWO WAY

PREPARED BY:
BUILDING DROPS, INC.
398 E. DANIA BEACH BLVD., STE. 338
DANIA BEACH, FL 33004
PH: (954)399-8478
FAX: (954)744-4738
WEB: www.buildingdrops.com



REMARKS	BY	DATE
MULL TABLES UPDATE	HR	11/30
VINYL FIN ADDITION	HR	01/17
ADDED ZERO, 1/2", 1" & 2" MULL	HR	4.12.19
MULLS & DP CHARTS UPDATE	LL	8.13.19

THE INSTALLATION DETAILS DESCRIBED HEREIN ARE GENERIC AND MAY NOT REFLECT ACTUAL CONDITIONS FOR A SPECIFIC SITE. IF SITE CONDITIONS CAUSE INSTALLATION TO DEVIATE FROM THE REQUIREMENTS DETAILED HEREIN, A LICENSED ENGINEER OR ARCHITECT SHALL PREPARE SITE SPECIFIC DOCUMENTS FOR USE WITH THIS DOCUMENT.

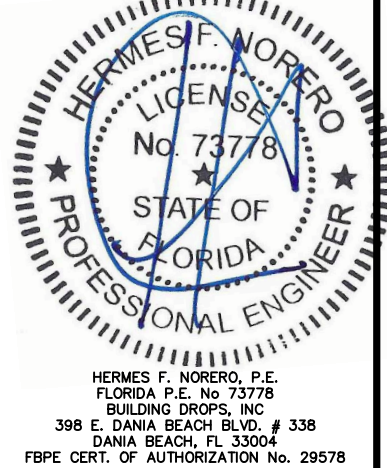

FL #:	FL24227
DATE:	10.08.17
DWG. BY:	RV
CHK. BY:	HFN
SCALE:	NTS
DWG. #:	AWD199
SHEET:	28