


Specification	Standard Features	Optional Features <small>Some options may require additional lead time. Consult your JELD-WEN Sales Representative.</small>
Full Colour	<ul style="list-style-type: none"> • White 	<ul style="list-style-type: none"> • Desert Sand Solid Colour
Exterior Trim Colour	<ul style="list-style-type: none"> • White 	<ul style="list-style-type: none"> • Desert Sand • Red • Brown • Mist Grey • Blue • Linen • Green • Ivory • Slate • Ivy
Size	<ul style="list-style-type: none"> • Width 16 5/8" to 48 1/8" • Height 24 1/2" to 71 3/4" 	
Frame	<ul style="list-style-type: none"> • 3 1/4" with Integral Nailing Fin (2 1/4" Jamb) 	<ul style="list-style-type: none"> • Brickmould w/Sill Nosing • 3 1/4" Extender • Exterior Casing • Drip Edge • 1 1/4" J-Trim • U-Channel • Sill Expander
IGU Make-Up	<ul style="list-style-type: none"> • Dualpane 	
Glazing	<ul style="list-style-type: none"> • Insulating Clear 	<ul style="list-style-type: none"> • Low-E w/Argon • Rainglass • Gluechip • Bronze • Laminated • Pinhead • Narrow Reed • Sandblasted • Grey • All glass available tempered
Hardware	<ul style="list-style-type: none"> • Standard Lock 	<ul style="list-style-type: none"> • WEN-Lock (Automatic Lock)
Hardware Colour	<ul style="list-style-type: none"> • White or Desert Sand 	
Screens	<ul style="list-style-type: none"> • Standard Fibreglass Mesh Screen 	
Screen Frame Colour	<ul style="list-style-type: none"> • White or Desert Sand 	
Grilles		<ul style="list-style-type: none"> • 5/8" Wide IGU (Internal Grille Unit) • 5/16" Narrow IGU (Internal Grille Unit)
Jamb Depth	<ul style="list-style-type: none"> • 2 1/4" 	<ul style="list-style-type: none"> • 3 1/4" • 6 1/2" • 4 1/2" • Available up to 12 1/2"
Jamb Options		<ul style="list-style-type: none"> • Vinyl Jamb Extension • Paint Grade Wood • Pacific Coast Hemlock • Oak

Specification	Standard Features	Optional Features <small>Some options may require additional lead time. Consult your JELD-WEN Sales Representative.</small>
Full Colour	<ul style="list-style-type: none"> • White 	<ul style="list-style-type: none"> • Desert Sand Solid Colour
Exterior Trim Colour	<ul style="list-style-type: none"> • White 	<ul style="list-style-type: none"> • Desert Sand • Red • Brown • Mist Grey • Blue • Linen • Green • Ivory • Slate • Ivy
Size	<ul style="list-style-type: none"> • Width 16 5/8" to 48 1/8" • Height 24 1/2" to 71 3/4" 	
Frame	<ul style="list-style-type: none"> • 3 1/4" with Integral Nailing Fin (2 1/4" Jamb) 	<ul style="list-style-type: none"> • Brickmould w/Sill Nosing • 3 1/4" Extender • Exterior Casing • Drip Edge • 1 1/4" J-Trim • U-Channel • Sill Expander
IGU Make-Up	<ul style="list-style-type: none"> • Dualpane 	
Glazing	<ul style="list-style-type: none"> • Insulating Clear 	<ul style="list-style-type: none"> • Low-E w/Argon • Rainglass • Gluechip • Bronze • Laminated • Pinhead • Narrow Reed • Sandblasted • Grey • All glass available tempered
Grilles		<ul style="list-style-type: none"> • 5/8" Wide IGU (Internal Grille Unit) • 5/16" Narrow IGU (Internal Grille Unit)
Jamb Depth	<ul style="list-style-type: none"> • 2 1/4" 	<ul style="list-style-type: none"> • 3 1/4" • 6 1/2" • 4 1/2" • Available up to 12 1/2"
Jamb Options		<ul style="list-style-type: none"> • Vinyl Jamb Extension • Paint Grade Wood • Pacific Coast Hemlock • Oak




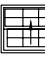
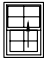



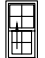


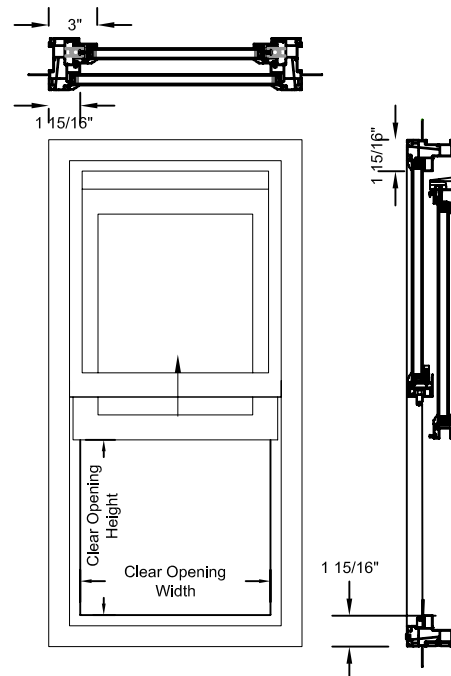







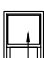








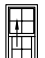







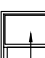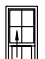




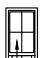


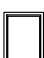


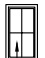
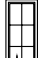


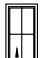

N.T.S.

Code Size	Clear Opening Width (in.)	Clear Opening Height (in.)	Clear Opening (sq.ft.)	Visible Glass (sq.ft.)
475	11.82	10.20	0.84	1.88
48	11.82	11.18	0.92	2.03
49	11.82	13.15	1.08	2.33
410	11.82	15.12	1.24	2.62
412	11.82	19.06	1.56	3.21
414	11.82	22.99	1.89	3.80
415	11.82	24.96	2.05	4.09
416	11.82	26.93	2.21	4.39
418	11.82	30.87	2.53	4.97
56	15.76	7.24	0.79	1.97
57	15.76	9.21	1.01	2.31
575	15.76	10.20	1.12	2.57
58	15.76	11.18	1.22	2.77
59	15.76	13.15	1.44	3.17
510	15.76	15.12	1.65	3.57
512	15.76	19.06	2.08	4.38
514	15.76	22.99	2.52	5.18
515	15.76	24.96	2.73	5.58
516	15.76	26.93	2.95	5.99
518	15.76	30.87	3.38	6.79
66	19.69	7.24	0.99	2.49
67	19.69	9.21	1.26	3.00
675	19.69	10.20	1.39	3.25
68	19.69	11.18	1.53	3.51
69	19.69	13.15	1.80	4.02
610	19.69	15.12	2.07	4.53
612	19.69	19.06	2.61	5.55
614	19.69	22.99	3.14	6.57
615	19.69	24.96	3.41	7.08
616	19.69	26.93	3.68	7.58
618	19.69	30.87	4.22	8.60
76	23.63	7.24	1.19	3.01
77	23.63	9.21	1.51	3.63
775	23.63	10.20	1.67	3.94
78	23.63	11.18	1.83	4.25
79	23.63	13.15	2.16	4.86
710	23.63	15.12	2.48	5.48
712	23.63	19.06	3.13	6.72
714	23.63	22.99	3.77	7.95
715	23.63	24.96	4.10	8.57
716	23.63	26.93	4.42	9.18
718	23.63	30.87	5.07	10.42
756	25.60	7.24	1.29	3.27
757	25.60	9.21	1.64	3.94
7575	25.60	10.20	1.81	4.28
758	25.60	11.18	1.99	4.62
759	25.60	13.15	2.34	5.29
7510	25.60	15.12	2.69	5.96
7512	25.60	19.06	3.39	7.30
7514	25.60	22.99	4.09	8.64
7515	25.60	24.96	4.44	9.31
7516	25.60	26.93	4.79	9.98
7518	25.60	30.87	5.49	11.33
86	27.57	7.24	1.39	3.54
87	27.57	9.21	1.76	4.26
875	27.57	10.20	1.95	4.62
88	27.57	11.18	2.14	4.98
89	27.57	13.15	2.52	5.71
810	27.57	15.12	2.89	6.43
812	27.57	19.06	3.65	7.88
814	27.57	22.99	4.40	9.33
815	27.57	24.96	4.78	10.06








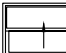








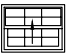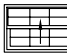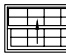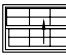






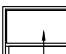
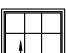



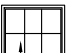


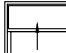
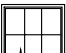


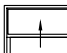

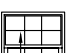

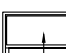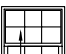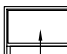
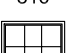
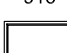
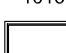
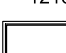
Code Size	Clear Opening Width (in.)	Clear Opening Height (in.)	Clear Opening (sq.ft.)	Visible Glass (sq.ft.)
816	27.57	26.93	5.16	10.78
818	27.57	30.87	5.91	12.23
96	31.50	7.24	1.58	4.06
97	31.50	9.21	2.02	4.89
975	31.50	10.20	2.23	5.31
98	31.50	11.18	2.45	5.72
99	31.50	13.15	2.88	6.56
910	31.50	15.12	3.31	7.39
912	31.50	19.06	4.17	9.05
914	31.50	22.99	5.03	10.72
915	31.50	24.96	5.46	11.55
916	31.50	26.93	5.89	12.38
918	31.50	30.87	6.75	14.05
106	35.44	7.24	1.78	4.58
107	35.44	9.21	2.27	5.52
1075	35.44	10.20	2.51	5.99
108	35.44	11.18	2.75	6.46
109	35.44	13.15	3.24	7.4
1010	35.44	15.12	3.72	8.34
1012	35.44	19.06	4.69	10.22
1014	35.44	22.99	5.66	12.10
1015	35.44	24.96	6.14	13.04
1016	35.44	26.93	6.63	13.98
1018	35.44	30.87	7.60	15.86
126	43.31	7.24	2.18	5.63
127	43.31	9.21	2.77	6.78
1275	43.31	10.20	3.07	7.36
128	43.31	11.18	3.36	7.94
129	43.31	13.15	3.96	9.09
1210	43.31	15.12	4.55	10.25
1212	43.31	19.06	5.73	12.56
1214	43.31	22.99	6.92	14.87
1215	43.31	24.96	7.51	16.03
1216	43.31	26.93	8.10	17.18
1218	43.31	30.87	9.28	19.49






















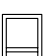

































SCALE: 1/8" = 1'-0"

RO OSM	16 5/8" (422) 15 3/4" (400)	20 1/2" (522) 19 11/16" (500)	24 1/2" (622) 23 5/8" (600)	28 3/8" (722) 27 9/16" (700)	30 3/8" (772) 29 1/2" (750)
24 1/2" (622) 23 5/8" (600)		 56	 66	 76	 756
28 3/8" (722) 27 9/16" (700)		 57	 67	 77	 757
30 3/8" (772) 29 1/2" (750)	 475	 575	 675	 775	 7575
32 3/8" (822) 31 1/2" (800)	 48	 58	 68	 78	 758
36 1/4" (922) 35 1/2" (900)	 49	 59	 69	 79	 759
40 1/4" (1022) 39 1/2" (1000)	 410	 510	 610	 710	 7510
48 1/8" (1222) 47 1/4" (1200)	 412	 512	 612	 712	 7512
56" (1422) 55 1/8" (1400)	 414	 514	 614	 714	 7514
59 7/8" (1522) 59" (1500)	 415	 515	 615	 715	 7515
63 7/8" (1622) 63" (1600)	 416	 516	 616	 716	 7516
71 3/4" (1822) 70 7/8" (1800)	 418	 518	 618	 718	 7518










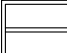
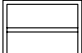
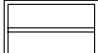
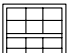
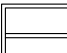
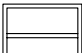
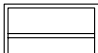

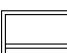
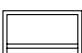
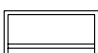






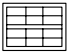

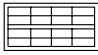



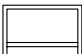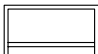



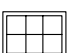



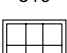
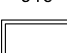
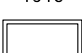
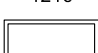
SCALE: 1/8" = 1'-0"

RO OSM	32 3/8" (822) 31 1/2" (800)	36 1/4" (922) 35 1/2" (900)	40 1/4" (1022) 39 1/2" (1000)	48 1/8" (1222) 47 1/4" (1200)
24 1/2" (622) 23 5/8" (600)	 86	 96	 106	 126
28 3/8" (722) 27 9/16" (700)	 87	 97	 107	 127
30 3/8" (772) 29 1/2" (750)	 875	 975	 1075	 1275
32 3/8" (822) 31 1/2" (800)	 88	 98	 108	 128
36 1/4" (922) 35 1/2" (900)	 89	 99	 109	 129
40 1/4" (1022) 39 1/2" (1000)	 810	 910	 1010	 1210
48 1/8" (1222) 47 1/4" (1200)	 812	 912	 1012	 1212
56" (1422) 55 1/8" (1400)	 814	 914	 1014	 1214
59 7/8" (1522) 59" (1500)	 815	 915	 1015	 1215
63 7/8" (1622) 63" (1600)	 816	 916	 1016	 1216
71 3/4" (1822) 70 7/8" (1800)	 818	 918	 1018	 1218


SCALE: 1/8" = 1'-0"

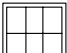RO OSM	16 5/8" (422) 15 3/4" (400)	20 1/2" (522) 19 11/16" (500)	24 1/2" (622) 23 5/8" (600)	28 3/8" (722) 27 9/16" (700)	30 3/8" (772) 29 1/2" (750)
24 1/2" (622) 23 5/8" (600)		 56	 66	 76	 756
28 3/8" (722) 27 9/16" (700)		 57	 67	 77	 757
30 3/8" (772) 29 1/2" (750)	 475	 575	 675	 775	 7575
32 3/8" (822) 31 1/2" (800)	 48	 58	 68	 78	 758
36 1/4" (922) 35 1/2" (900)	 49	 59	 69	 79	 759
40 1/4" (1022) 39 1/2" (1000)	 410	 510	 610	 710	 7510
48 1/8" (1222) 47 1/4" (1200)	 412	 512	 612	 712	 7512
56" (1422) 55 1/8" (1400)	 414	 514	 614	 714	 7514
59 7/8" (1522) 59" (1500)	 415	 515	 615	 715	 7515
63 7/8" (1622) 63" (1600)	 416	 516	 616	 716	 7516
71 3/4" (1822) 70 7/8" (1800)	 418	 518	 618	 718	 7518


SCALE: 1/8" = 1'-0"

RO OSM	32 3/8" (822) 31 1/2" (800)	36 1/4" (922) 35 1/2" (900)	40 1/4" (1022) 39 1/2" (1000)	48 1/8" (1222) 47 1/4" (1200)
24 1/2" (622) 23 5/8" (600)	 86	 96	 106	 126
28 3/8" (722) 27 9/16" (700)	 87	 97	 107	 127
30 3/8" (772) 29 1/2" (750)	 875	 975	 1075	 1275
32 3/8" (822) 31 1/2" (800)	 88	 98	 108	 128
36 1/4" (922) 35 1/2" (900)	 89	 99	 109	 129
40 1/4" (1022) 39 1/2" (1000)	 810	 910	 1010	 1210
48 1/8" (1222) 47 1/4" (1200)	 812	 912	 1012	 1212
56" (1422) 55 1/8" (1400)	 814	 914	 1014	 1214
59 7/8" (1522) 59" (1500)	 815	 915	 1015	 1215
63 7/8" (1622) 63" (1600)	 816	 916	 1016	 1216
71 3/4" (1822) 70 7/8" (1800)	 818	 918	 1018	 1218


SCALE: 3" = 1'-0"

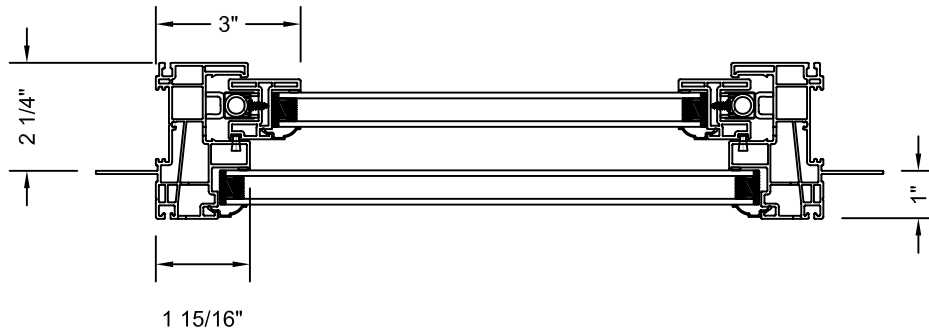


HORIZONTAL SECTION DETAIL

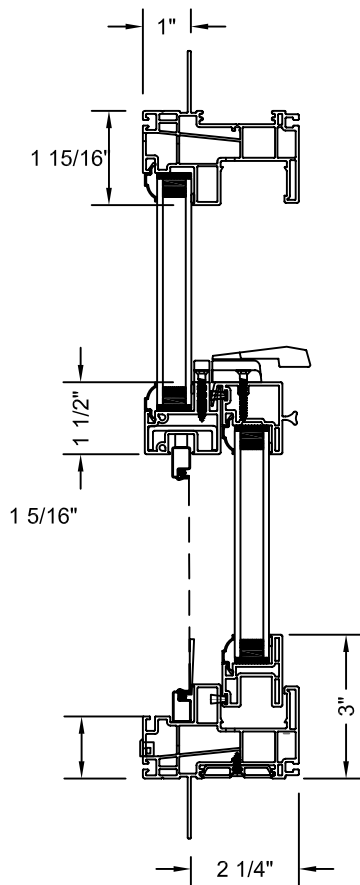

VERTICAL SECTION DETAIL

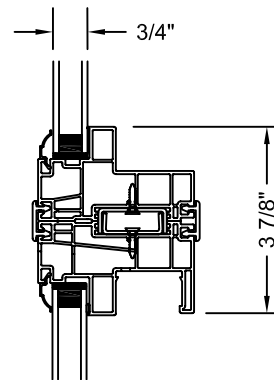


VERTICAL MULLION SECTION DETAIL

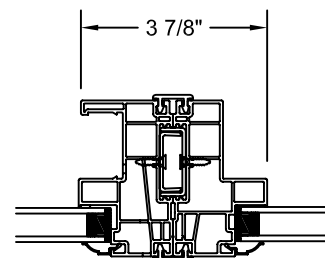


HORIZONTAL MULLION SECTION DETAIL


SCALE: 3" = 1'-0"

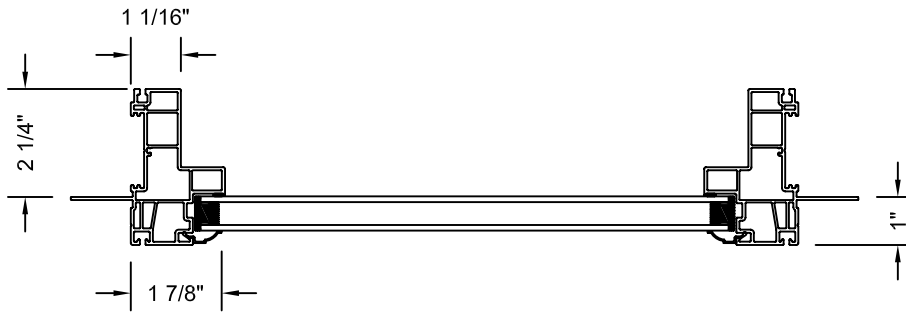


HORIZONTAL SECTION DETAIL

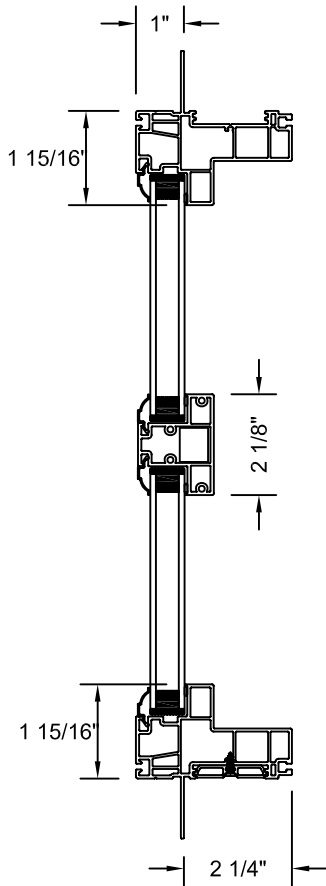

VERTICAL SECTION DETAIL

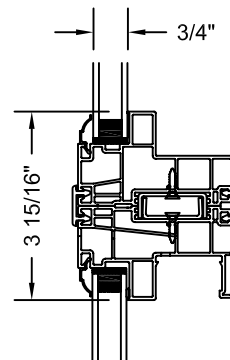


VERTICAL MULLION SECTION DETAIL


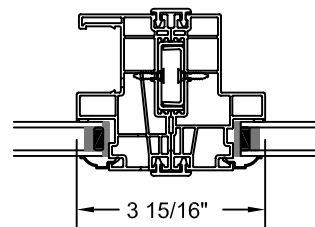


HORIZONTAL MULLION SECTION DETAIL



SCALE: 3" = 1'-0"

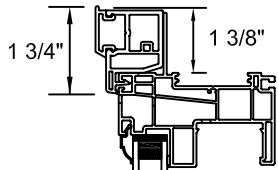


**1 5/8" BRICKMOULD
WITH 1" SILL NOSING**

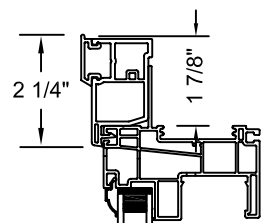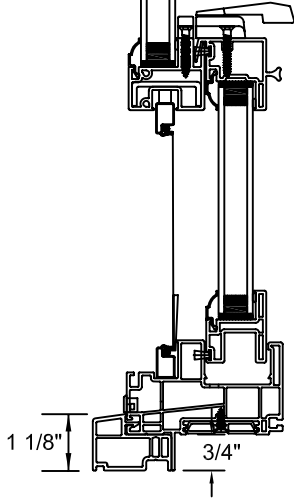

**2" BRICKMOULD
WITH 1" SILL NOSING**

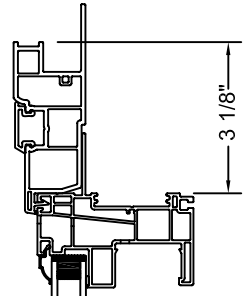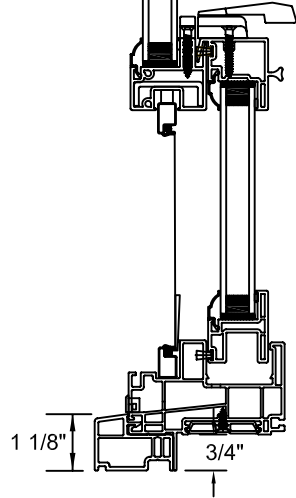


**3 1/2" BRICKMOULD
WITH 1" SILL NOSING**

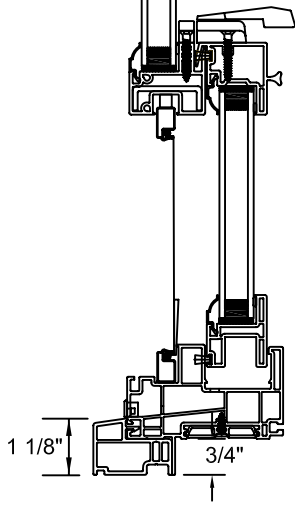


Note: Brickmould available
all four sides

SCALE: 3" = 1'-0"


**1 1/4"
J-TRIM**

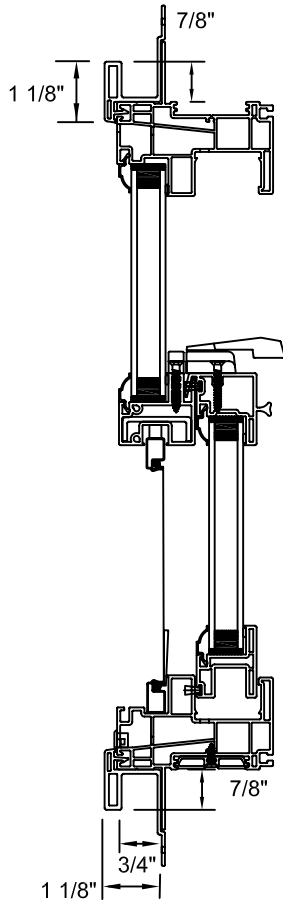


**2" EXTERIOR
CASING**

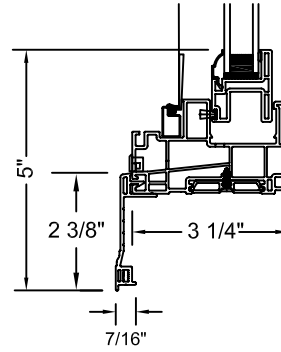


**3 1/4"
SILL EXTENDER**

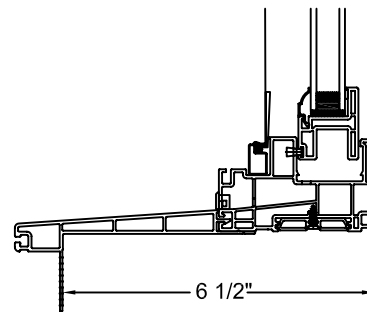

**SILL
EXPANDER**

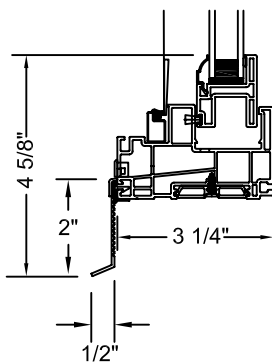


DRIP CAP

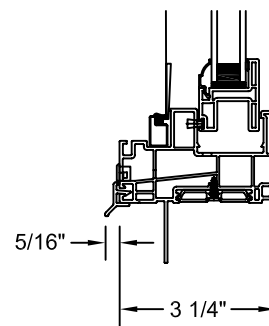




Note: Expander can be trimmed
on side to fit

SCALE: 3" = 1'-0"

**VINYL
JAMB EXTENSIONS**

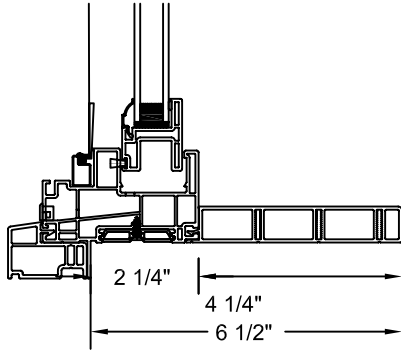


**CLEAR WOOD AND PAINTGRADE WOOD
JAMB EXTENSIONS**

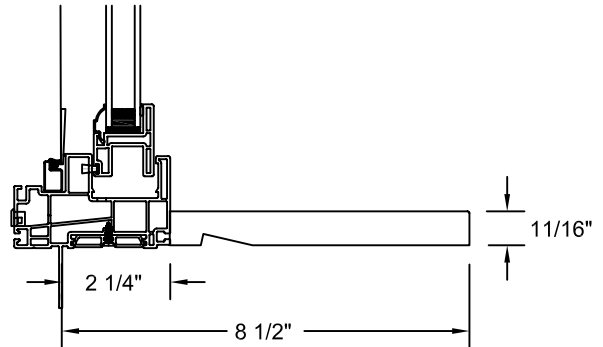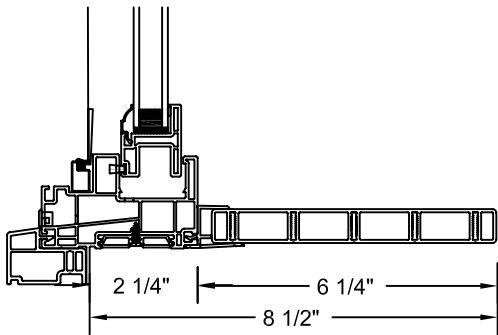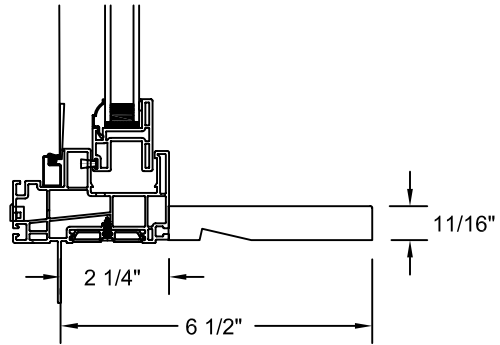



Jamb extensions are available as vinyl, clear wood and paint grade wood - up to jamb widths of 12 1/2" (3/8).
Please contact your JELD-WEN representative for availability.

U-CHANNEL



Accepts 1/2" and 3/4" material

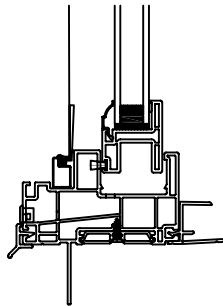



SCALE: 3" = 1'-0"

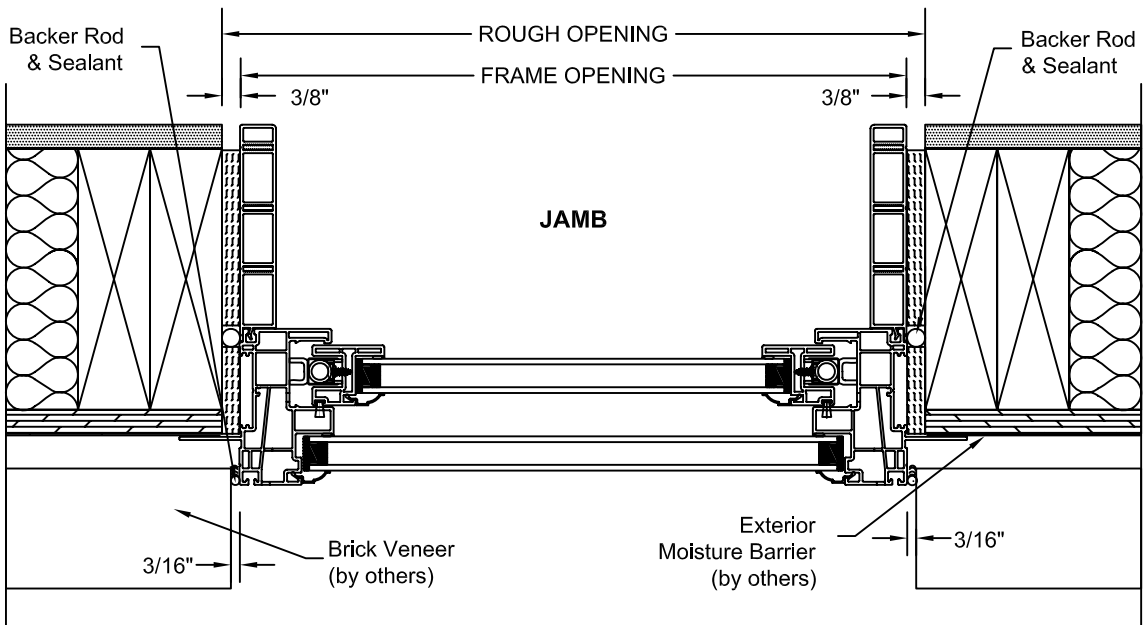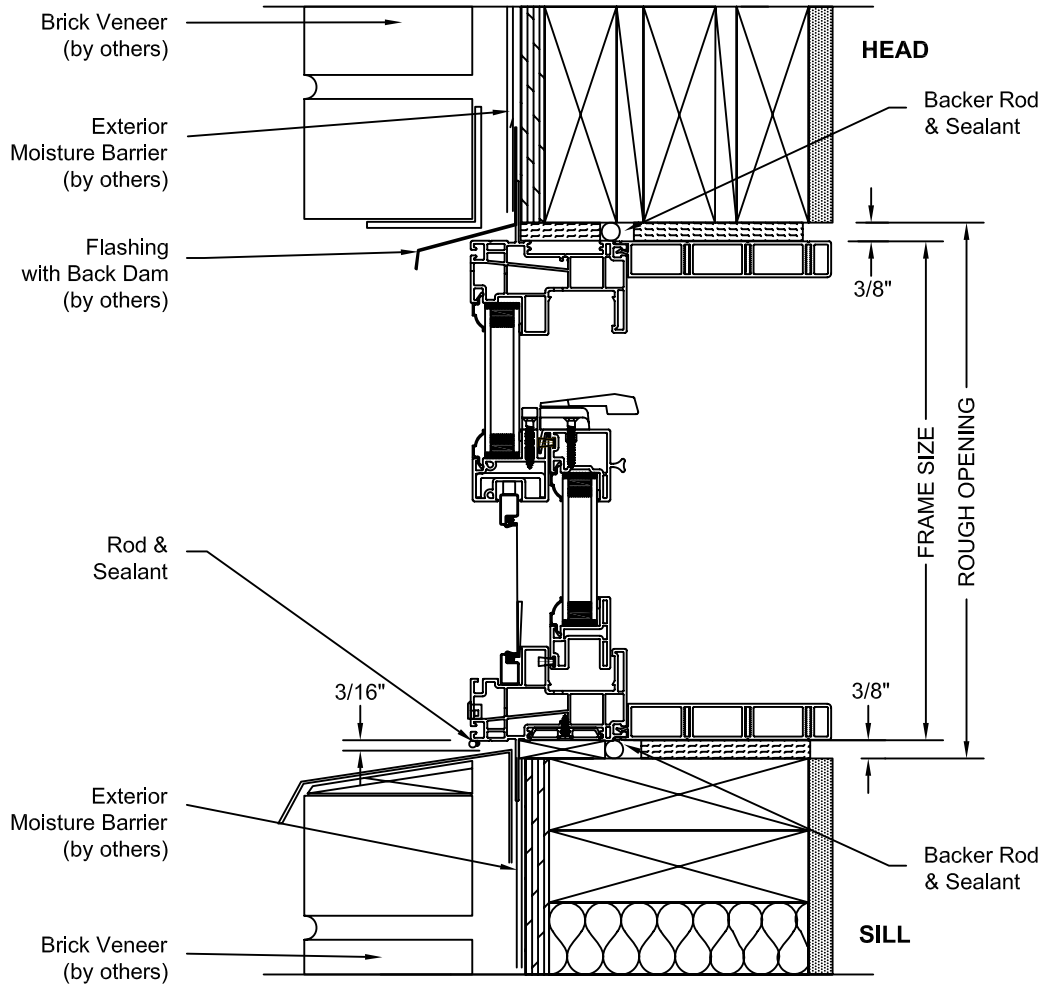


SCALE: 3" = 1'-0"

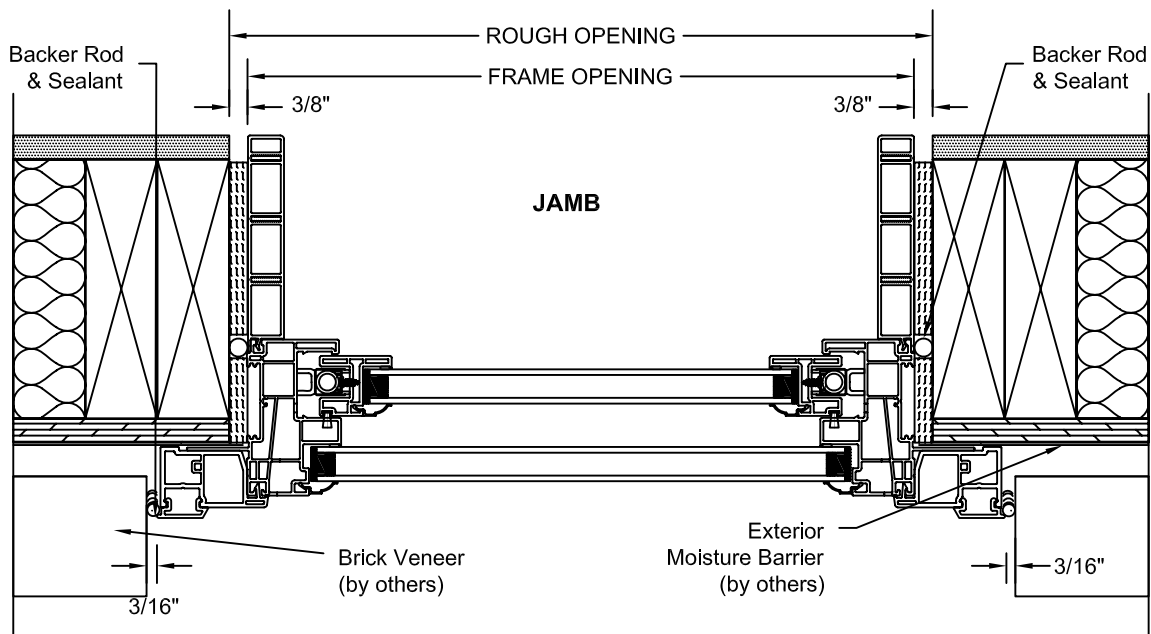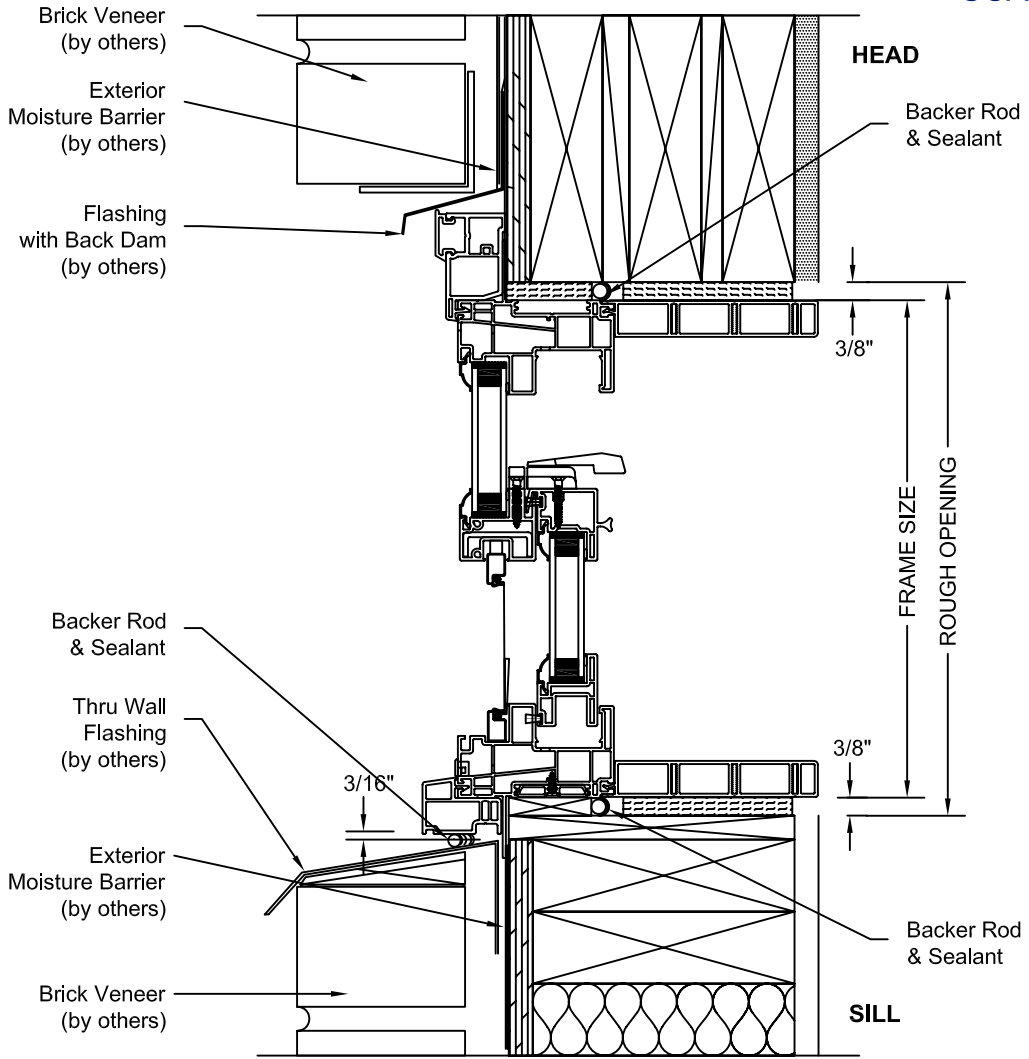



SCALE: 3" = 1'-0"

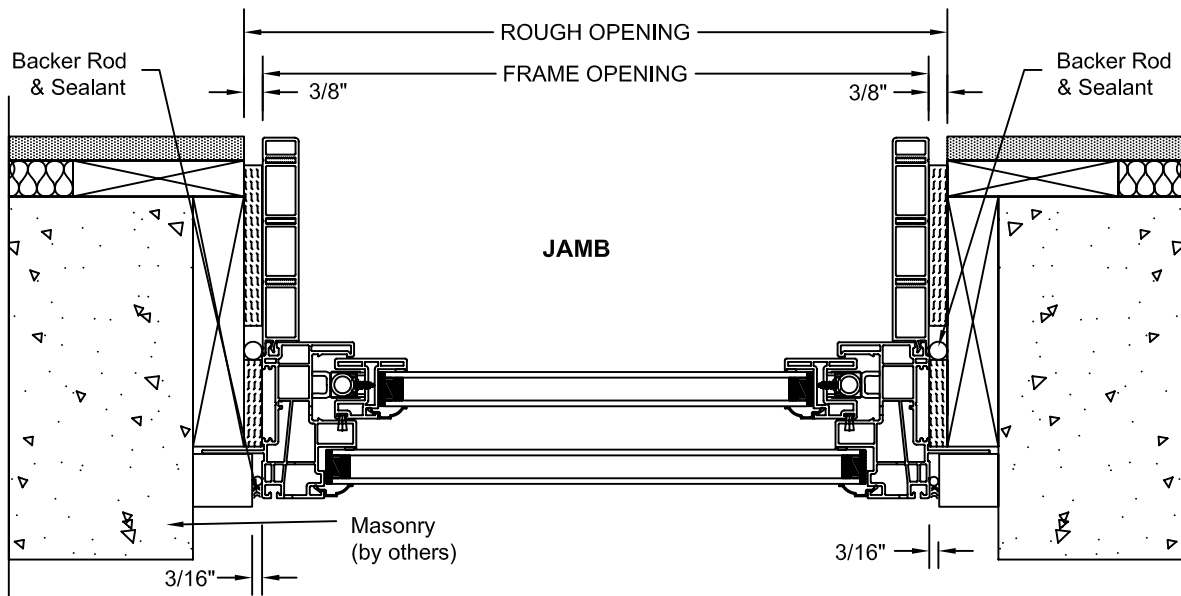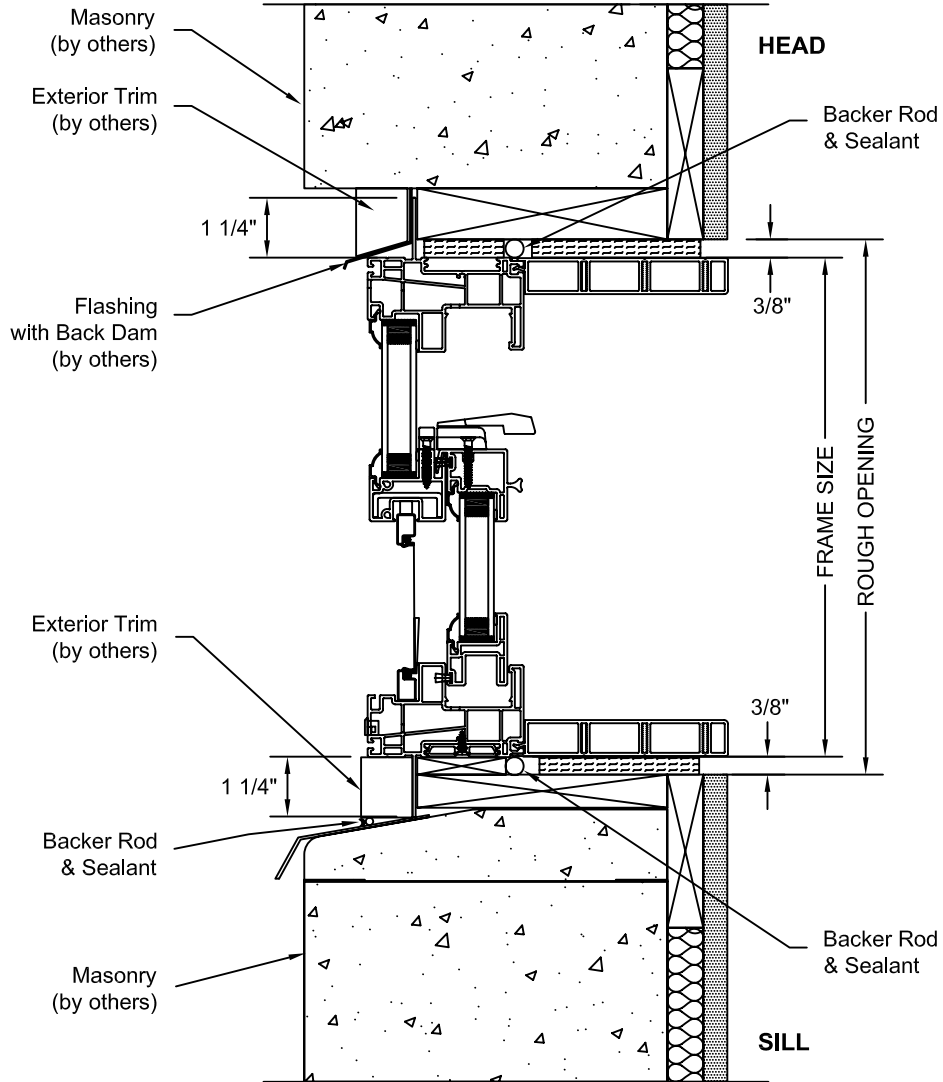



SCALE: 3" = 1'-0"

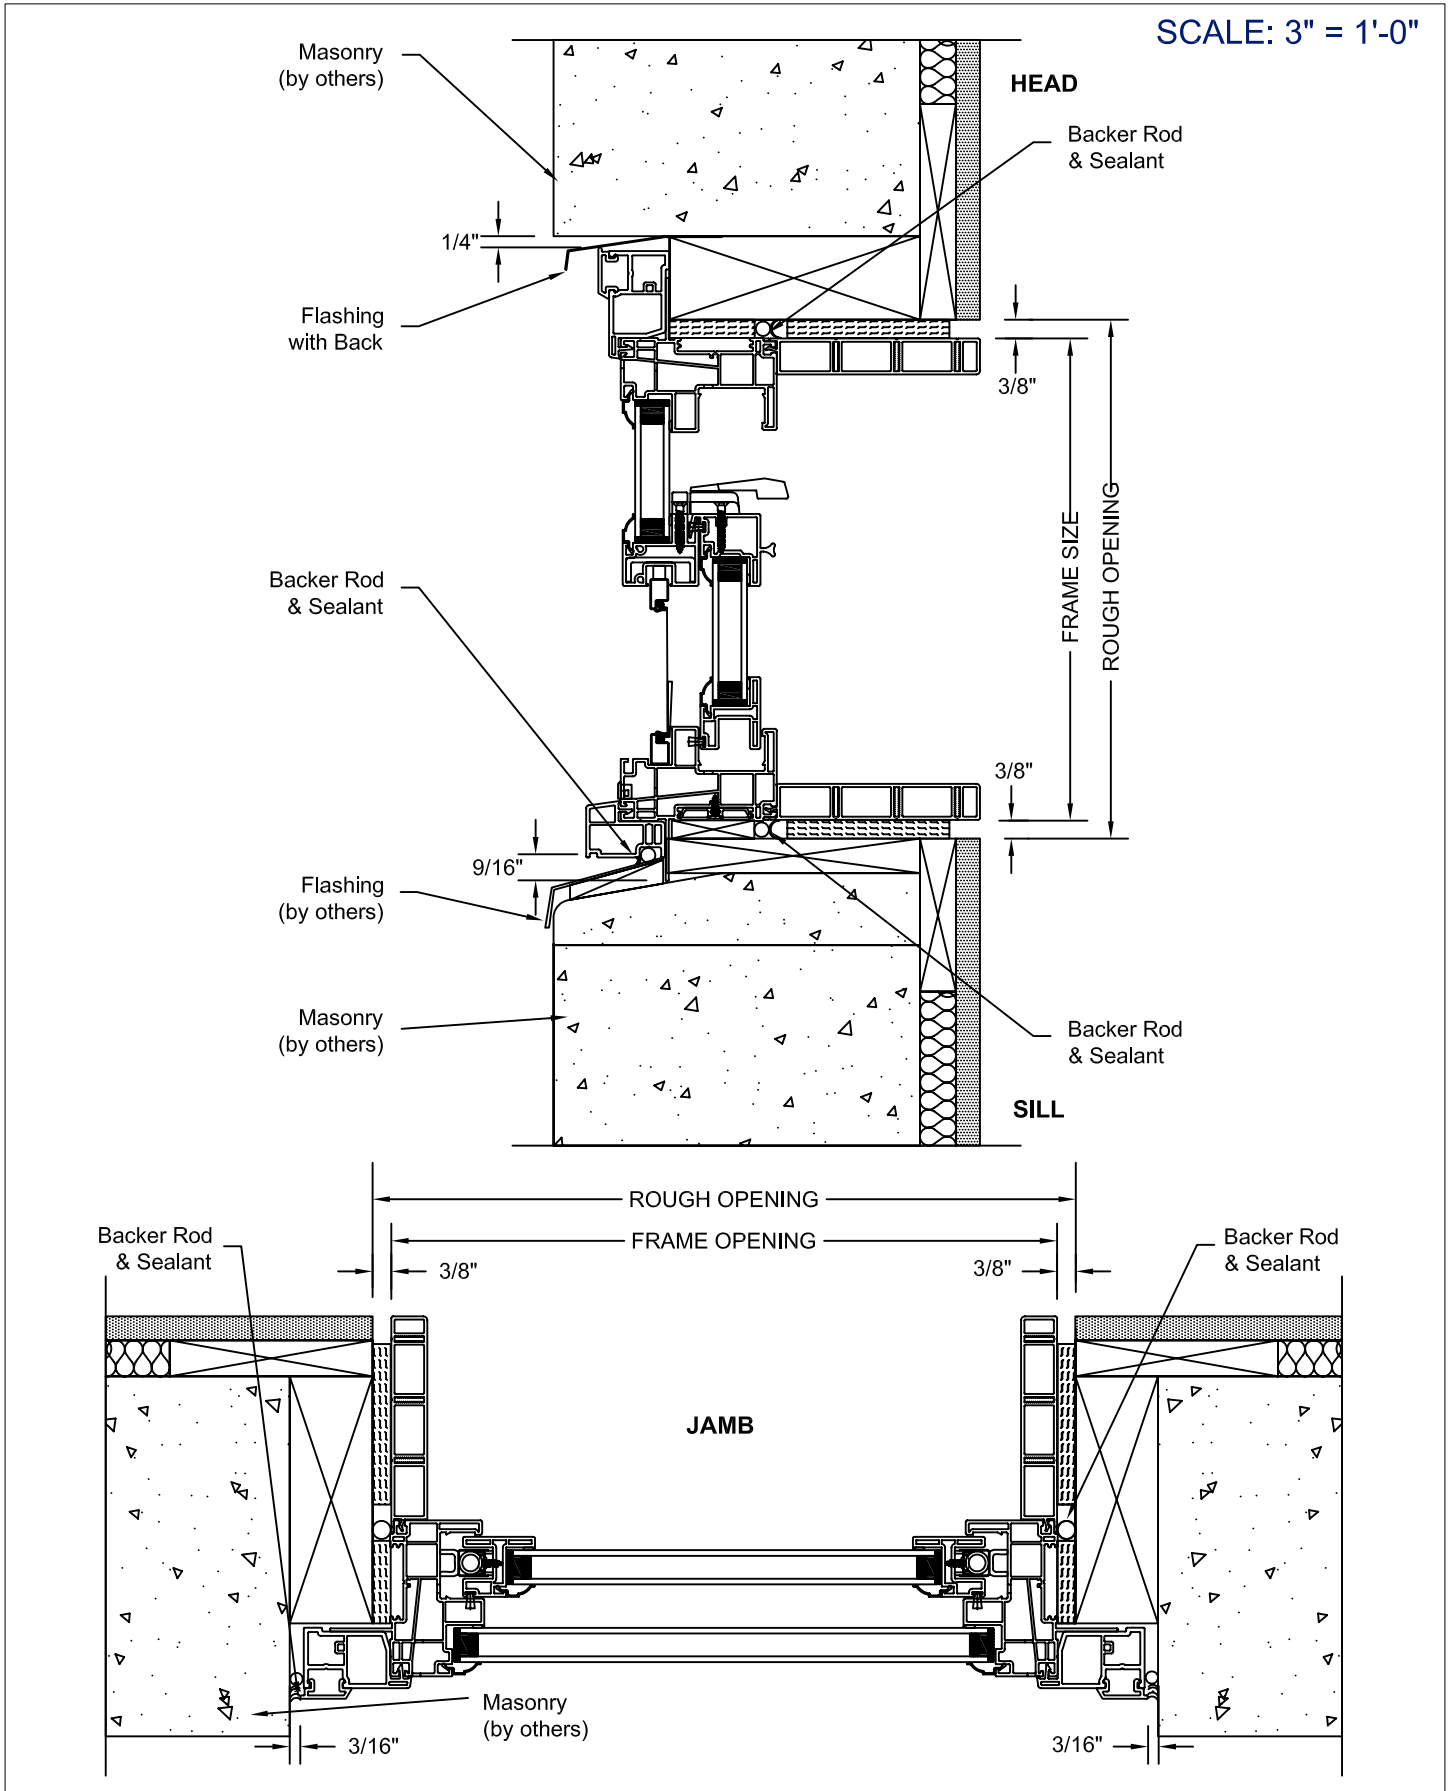



SCALE: 3" = 1'-0"

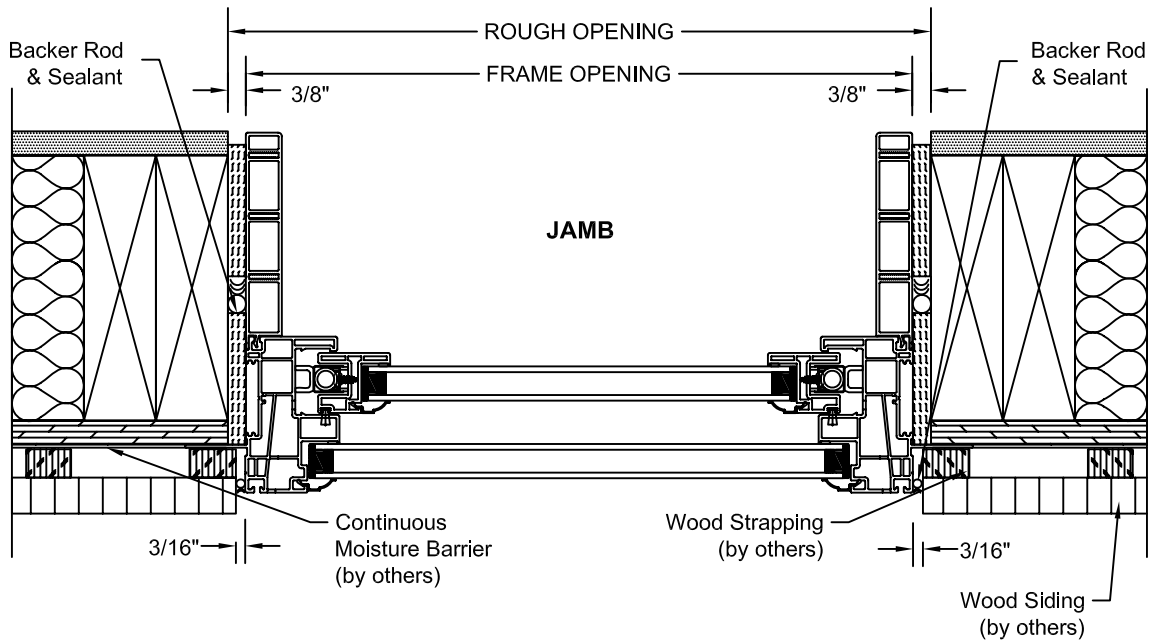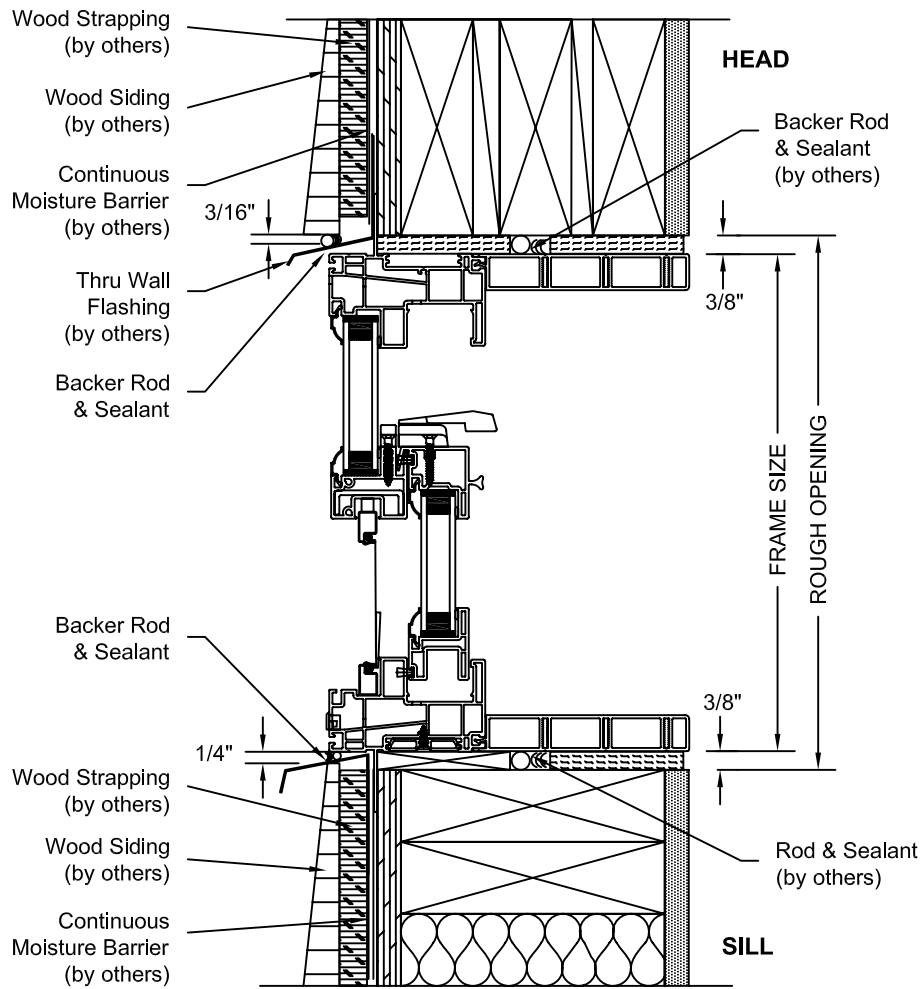

SCALE: 3" = 1'-0"

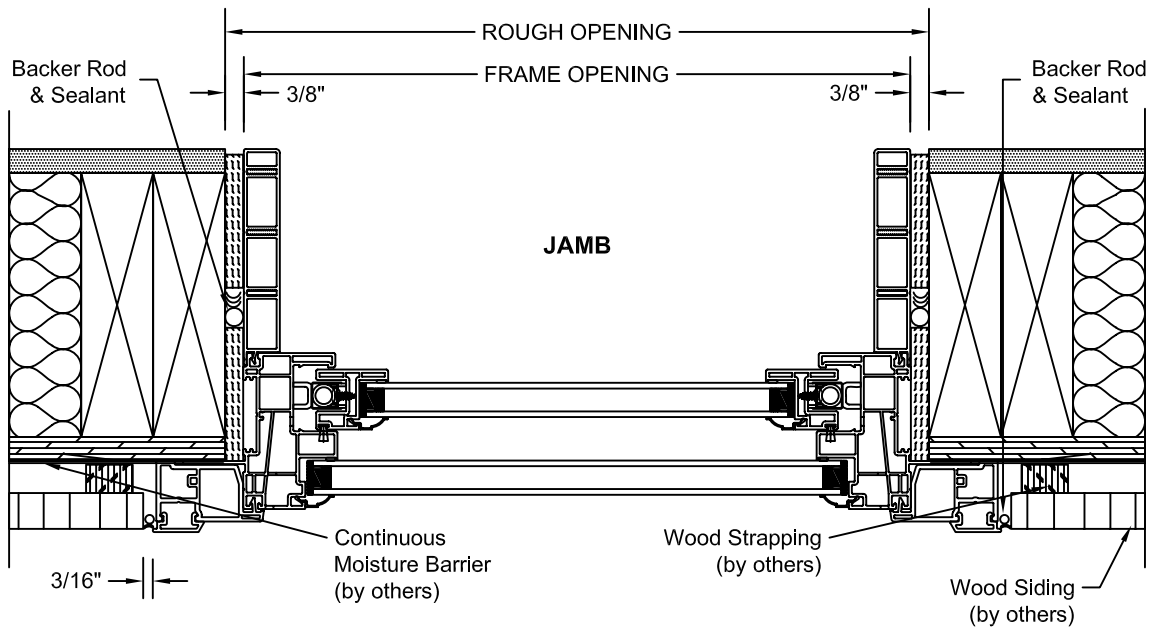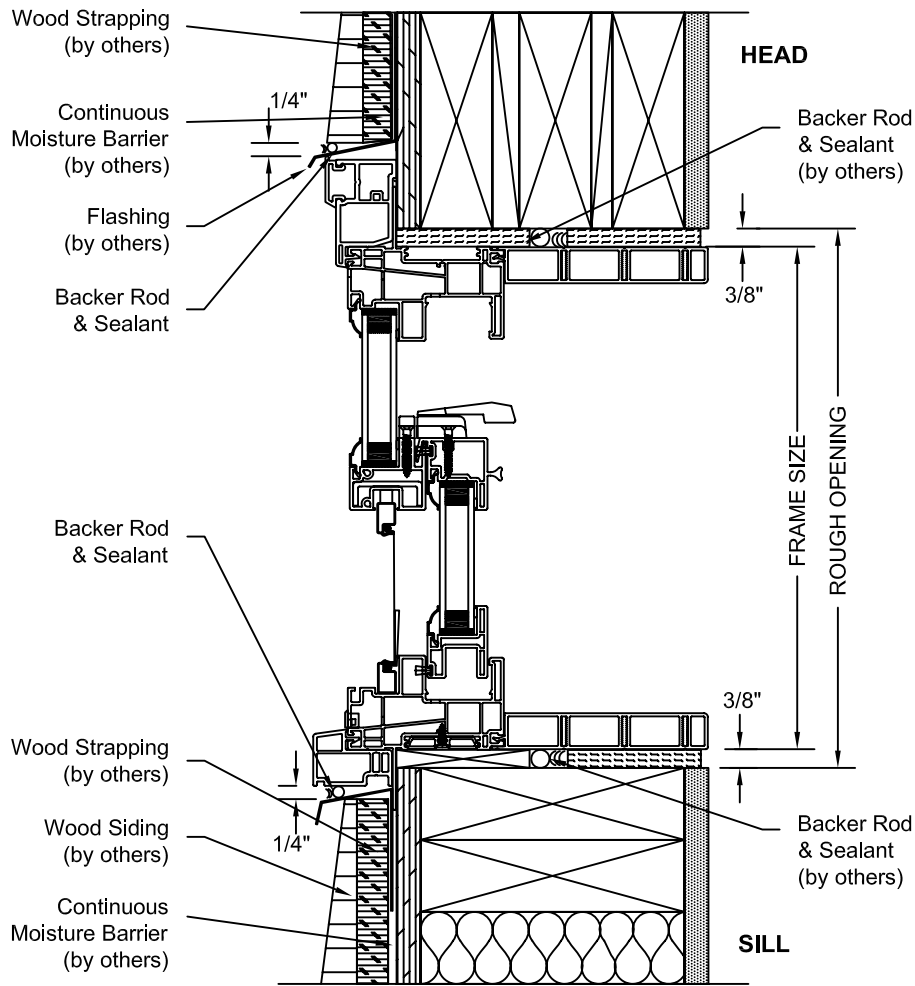

SCALE: 3" = 1'-0"

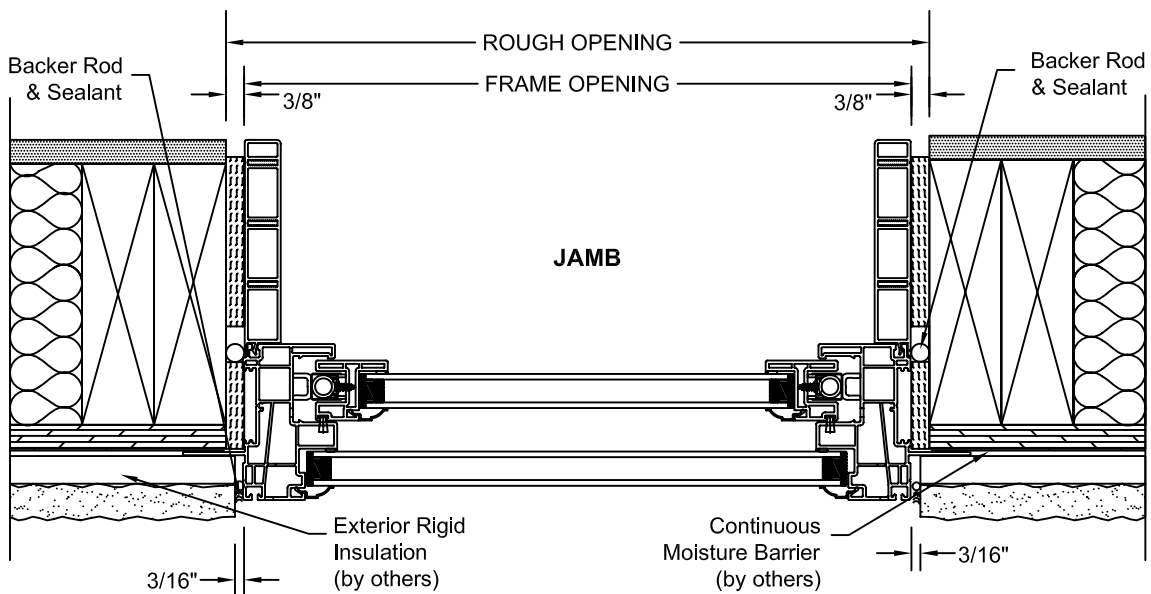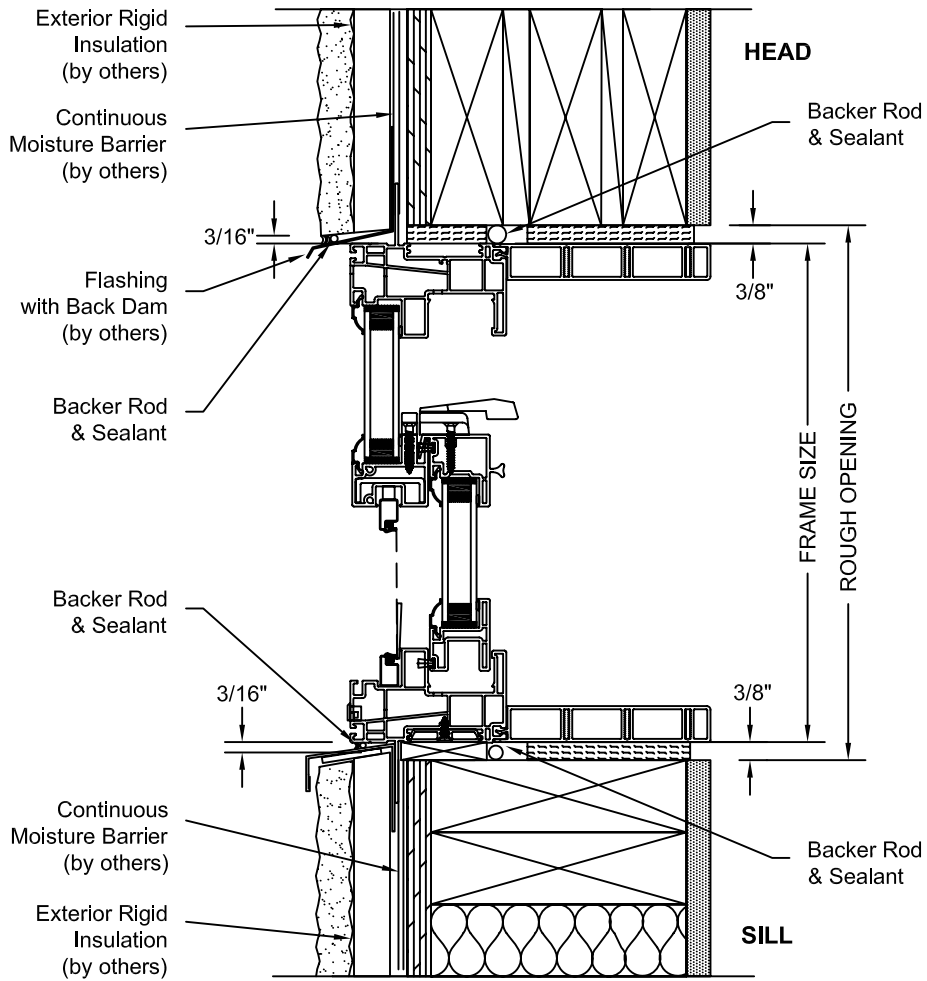

SCALE: 3" = 1'-0"

