

Snøhetta 🔼

178 Sturt St | Adelaide | Australasia | SA 5000



Hassell LTD ABN 24 007 711 435 Level2, Pier 8/9,23 Hickson Rd Sydney NSW 2000 Australia F +61 2 9101 2000
F +61 2 9101 2100
sydney@hassellstudio.com
Nominated Architects NSW:
Tony Grist 5350
Glenn Scott 6842
Ross de la Motte 7398

NOTES

- 1. Do not scale drawing. Written dimensions govern
- 3. All dimensions shall be verified on site before proceeding with the work. Snohetta + Hassell shall be notified in writing of any discrepancies.
- 4. This drawing must be read in conjunction with all relevant contracts, specifications and drawings

This drawing is an uncontrolled copy. Unless noted otherwise © Copyright of this drawing is vested in Snohetta and Hassell

REV DESCRIPTION FOR SSDA3 APPROVAL DATE

LEGEND

SSDA2 DA EXTENTS SSDA3 DA EXTENTS

> SSDA STAGE 1 ENVELOPE EXISTING STRUCTURES

NORTH



SCALE

CLIENT



PROJECT

MIRVAC HARBOURSIDE

2-10 DARLING DRIVE, SYDNEY, NSW 2000

DRAWING TITLE

SHEET LAYOUT - GROUND

REVIEWED

SCALE @ A1 As indicated

APPROVED

PROJECT NO. 016133-61A-P

DRAWING NO.

REV NO.



Snøhetta 🔼

178 Sturt St | Adelaide | Australasia | SA 5000



Hassell LTD ABN 24 007 711 435
Level2, Pier 8/9,23 Hickson Rd
Sydney NSW 2000 Australia
T +61 2 9101 2000
F +61 2 9101 2100
sydney@hassellstudio.com
Nominated Architects NSW:
Tony Grist 5350
Glenn Scott 6842
Ross de la Motte 7398

NOTES

- 1. Do not scale drawing. Written dimensions govern
- All dimensions are in millimeters unless noted otherwise
- 3. All dimensions shall be verified on site before proceeding with the work. Snohetta + Hassell shall be notified in writing of any discrepancies.
- 4. This drawing must be read in conjunction with all relevant contracts, specifications and drawings

This drawing is an uncontrolled copy. Unless noted otherwise
© Copyright of this drawing is vested in Snohetta and Hassell

REV DESCRIPTION
A FOR SSDA3 APPROVAL

DATE

NORTH



SCALE

CLIENT



PROJECT

MIRVAC HARBOURSIDE

2-10 DARLING DRIVE, SYDNEY, NSW 2000

DRAWING TITLE

SHEET LAYOUT - L02

REVIEWED

SCALE @ A1

) V V

1 : 500

REV NO.

APPROVEDJC

PROJECT NO. 016133-61A-P

DRAWING NO.

LD-SSDA3- 0003_01_01



Snøhetta 🖄

178 Sturt St | Adelaide | Australasia | SA 5000



Hassell LTD ABN 24 007 711 435 Level2, Pier 8/9,23 Hickson Rd Sydney NSW 2000 Australia T +61 2 9101 2000
F +61 2 9101 2100
sydney@hassellstudio.com
Nominated Architects NSW:
Tony Grist 5350
Glenn Scott 6842
Ross de la Motte 7398

NOTES

- 1. Do not scale drawing. Written dimensions govern
- 2. All dimensions are in millimeters unless noted otherwise
- All dimensions shall be verified on site before proceeding with the work.
 Snohetta + Hassell shall be notified in writing of any discrepancies.
- 4. This drawing must be read in conjunction with all relevant contracts, specifications and drawings
- This drawing is an uncontrolled copy. Unless noted otherwise

© Copyright of this drawing is vested in Snohetta and Hassell

REV DESCRIPTION A FOR SSDA3 APPROVAL

DATE 16/06/23

LEGEND

— - — SSDA2 DA EXTENTS — - — SSDA3 DA EXTENTS

— - — SSDA STAGE 1 ENVELOPE 500MM ZONE - TENANCY 'KIT OF PARTS' OPTION FOR SHOPFRONT FACADE ALIGNMENT & OPERABILITY

500MM ZONE - TENANCY 'KIT OF PARTS' OPTION FOR SHOPFRONT FACADE ALIGNMENT & OPERABILITY 'SUBJECT TO TENANT SHOPFRONT GUIDLINES'

EXISTING STRUCTURES

NORTH



SCALE

CLIENT



PROJECT

MIRVAC HARBOURSIDE

2-10 DARLING DRIVE, SYDNEY, NSW 2000

DRAWING TITLE

SITE MASTER PLAN - GROUND

REVIEWED

SCALE @ A1 1:500

APPROVED

PROJECT NO. 016133-61A-P

DRAWING NO.

REV NO.



178 Sturt St | Adelaide | Australasia | SA 5000



Hassell LTD ABN 24 007 711 435 Level2, Pier 8/9,23 Hickson Rd Sydney NSW 2000 Australia T +61 2 9101 2000 F +61 2 9101 2100 sydney@hassellstudio.com Nominated Architects NSW: Tony Grist 5350 Glenn Scott 6842 Ross de la Motte 7398

NOTES

- 1. Do not scale drawing. Written dimensions govern
- 2. All dimensions are in millimeters unless noted otherwise
- All dimensions shall be verified on site before proceeding with the work.
 Snohetta + Hassell shall be notified in writing of any discrepancies.
- 4. This drawing must be read in conjunction with all relevant contracts, specifications and drawings

This drawing is an uncontrolled copy. Unless noted otherwise © Copyright of this drawing is vested in Snohetta and Hassell

REV DESCRIPTION
A FOR SSDA3 APPROVAL

DATE 16/06/23

LEGEND

SSDA2 DA EXTENTS

SSDA3 DA EXTENTS SSDA STAGE 1 ENVELOPE

EXISTING STRUCTURES

NORTH



SCALE

CLIENT



PROJECT

MIRVAC HARBOURSIDE

DRAWING TITLE

SITE MASTER PLAN - L02

REVIEWED


SCALE @ A1 As indicated

APPROVED

PROJECT NO. 016133-61A-P

DRAWING NO.

REV NO.

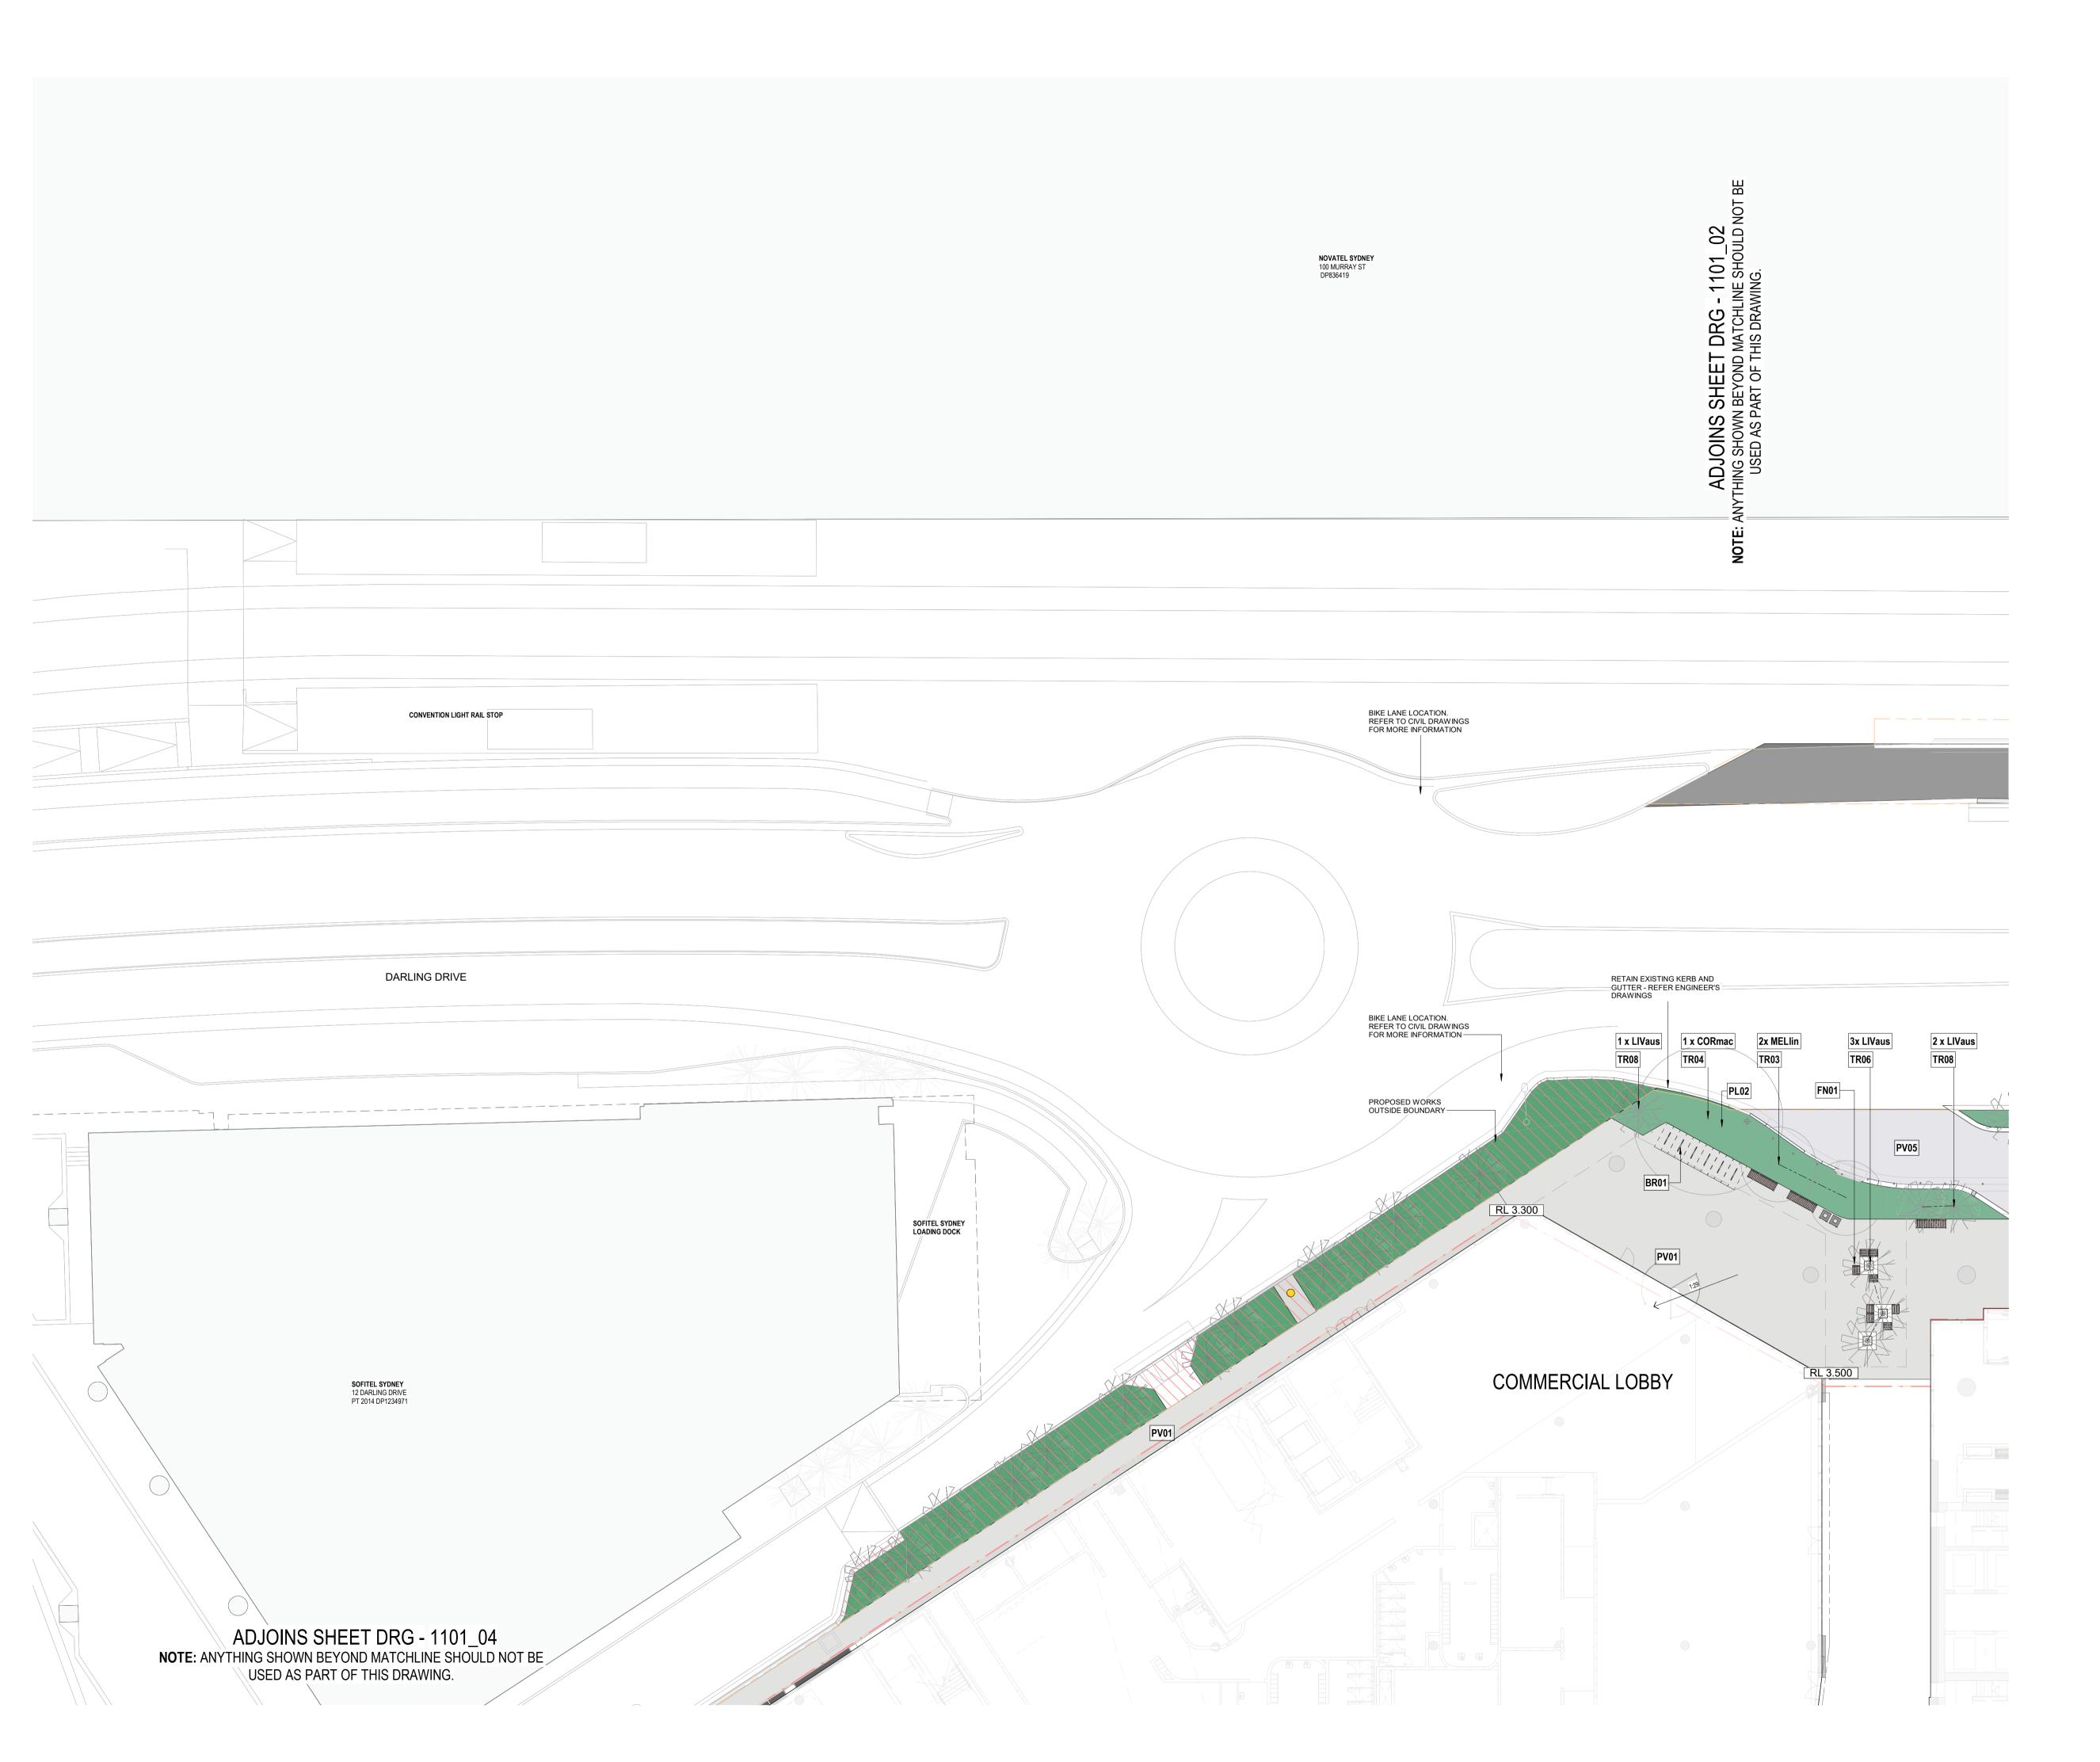

Snøhetta 🔼

178 Sturt St | Adelaide | Australasia | SA 5000



Hassell LTD ABN 24 007 711 435
Level2, Pier 8/9,23 Hickson Rd
Sydney NSW 2000 Australia
T +61 2 9101 2000
F +61 2 9101 2100
sydney@hassellstudio.com
Nominated Architects NSW:
Tony Grist 5350
Glenn Scott 6842
Ross de la Motte 7398

NOTES

- 1. Do not scale drawing. Written dimensions govern
- 2. All dimensions are in millimeters unless noted otherwise
- All dimensions shall be verified on site before proceeding with the work. Snohetta + Hassell shall be notified in writing of any discrepancies.
- This drawing must be read in conjunction with all relevant contracts, specifications and drawings
 This drawing is an uncontrolled copy. Unless noted otherwise

This drawing is an uncontrolled copy. Unless noted otherwise

© Copyright of this drawing is vested in Snohetta and Hassell

REV DESCRIPTION
A FOR SSDA3 APPROVAL

DATE 16/06/23

LEGEND

SSDA2 DA EXTENTS
SSDA3 DA EXTENTS
SSDA STAGE 1 ENVELOPE

EXISTING STRUCTURES

EXISTING STRUCTURES

NORTH



SCALE

4m 8m 12m 16i

CLIENT



PROJECT

MIRVAC HARBOURSIDE

DRAWING TITLE

GA PLAN - GROUND - SHEET 1 OF 6

2-10 DARLING DRIVE, SYDNEY, NSW 2000

REVIEWED SW **SCALE @ A1** 1 : 200

APPROVED


PROJECT NO. 016133-61A-P

JC

DRAWING NO.

REV NO.

LD-SSDA3- 1101_01 A

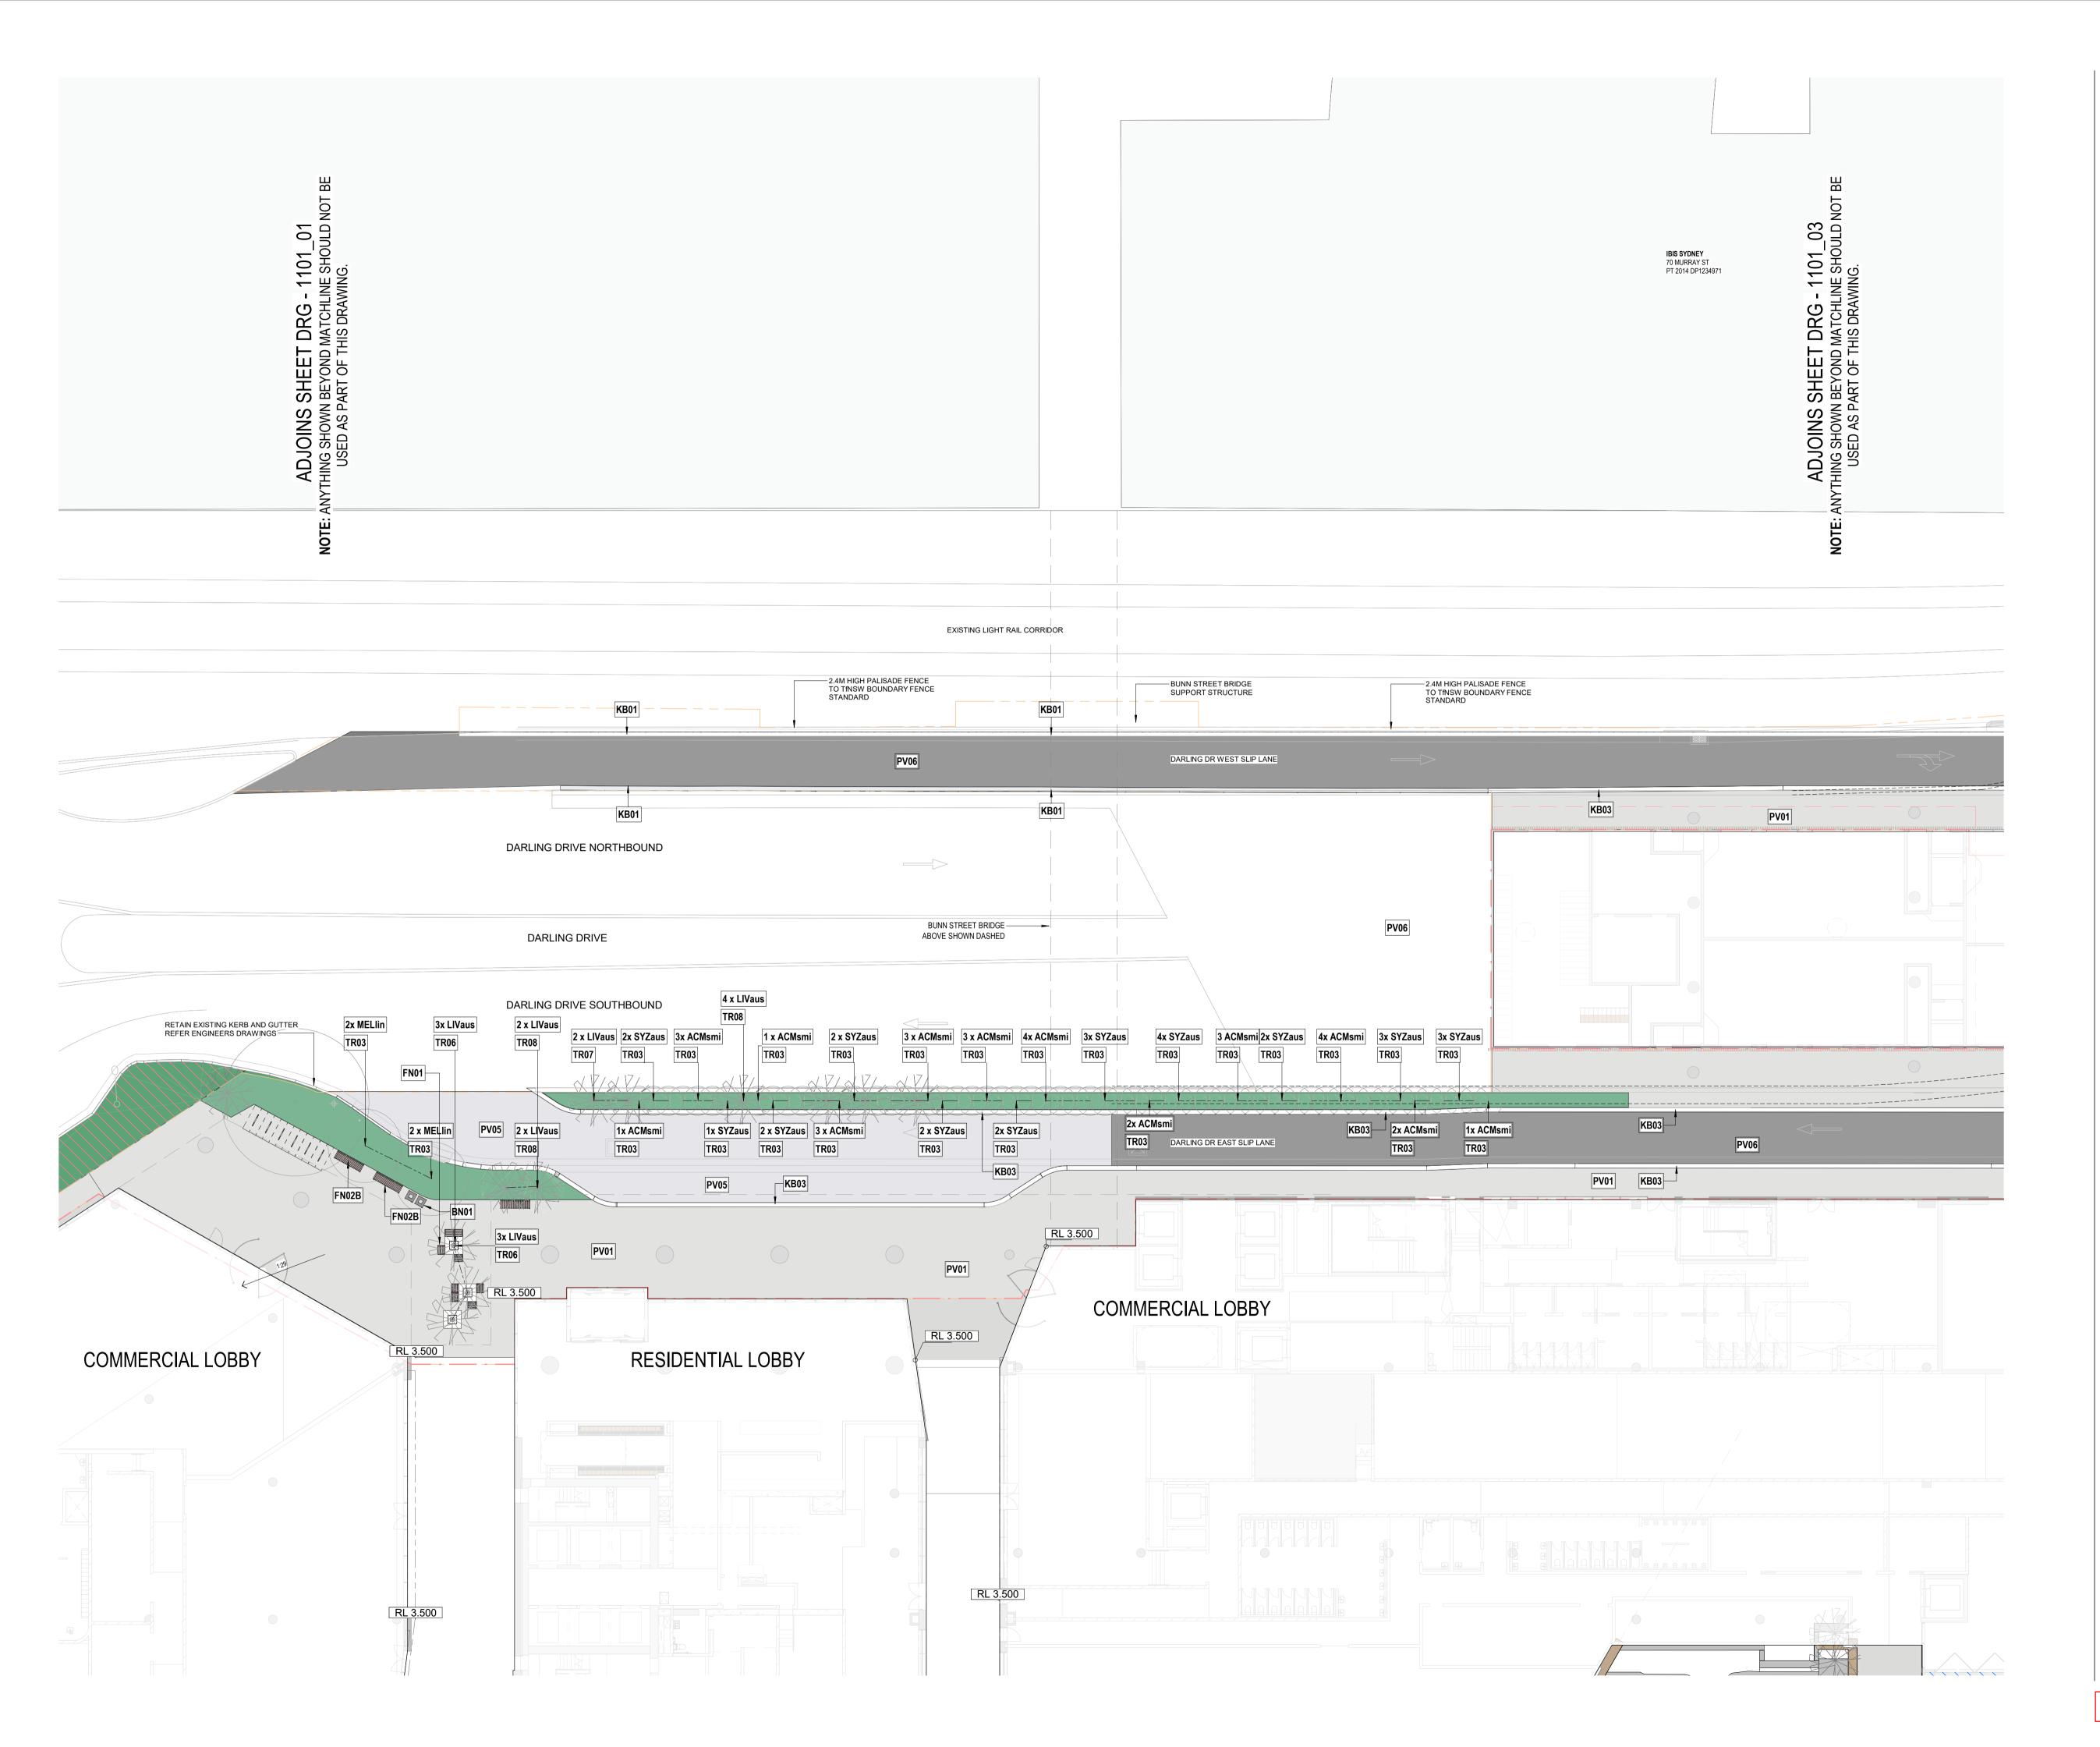

178 Sturt St | Adelaide | Australasia | SA 5000



Hassell LTD ABN 24 007 711 435 Level2, Pier 8/9,23 Hickson Rd Sydney NSW 2000 Australia T +61 2 9101 2000 F +61 2 9101 2100 sydney@hassellstudio.com Nominated Architects NSW: Tony Grist 5350 Glenn Scott 6842 Ross de la Motte 7398

NOTES

- 1. Do not scale drawing. Written dimensions govern
- 2. All dimensions are in millimeters unless noted otherwise
- 3. All dimensions shall be verified on site before proceeding with the work. Snohetta + Hassell shall be notified in writing of any discrepancies.
- 4. This drawing must be read in conjunction with all relevant contracts, specifications and drawings

This drawing is an uncontrolled copy. Unless noted otherwise © Copyright of this drawing is vested in Snohetta and Hassell

REV DESCRIPTION A FOR SSDA3 APPROVAL **DATE** 16/06/23

LEGEND

SSDA2 DA EXTENTS SSDA3 DA EXTENTS

SSDA STAGE 1 ENVELOPE EXISTING STRUCTURES

NORTH



SCALE

CLIENT



PROJECT MIRVAC HARBOURSIDE

2-10 DARLING DRIVE, SYDNEY, NSW 2000

DRAWING TITLE

GA PLAN - GROUND - SHEET 2 OF 6


REVIEWED

SCALE @ A1 1:200

PROJECT NO. **APPROVED** 016133-61A-P

REV NO.

DRAWING NO. LD-SSDA3- 1101_02

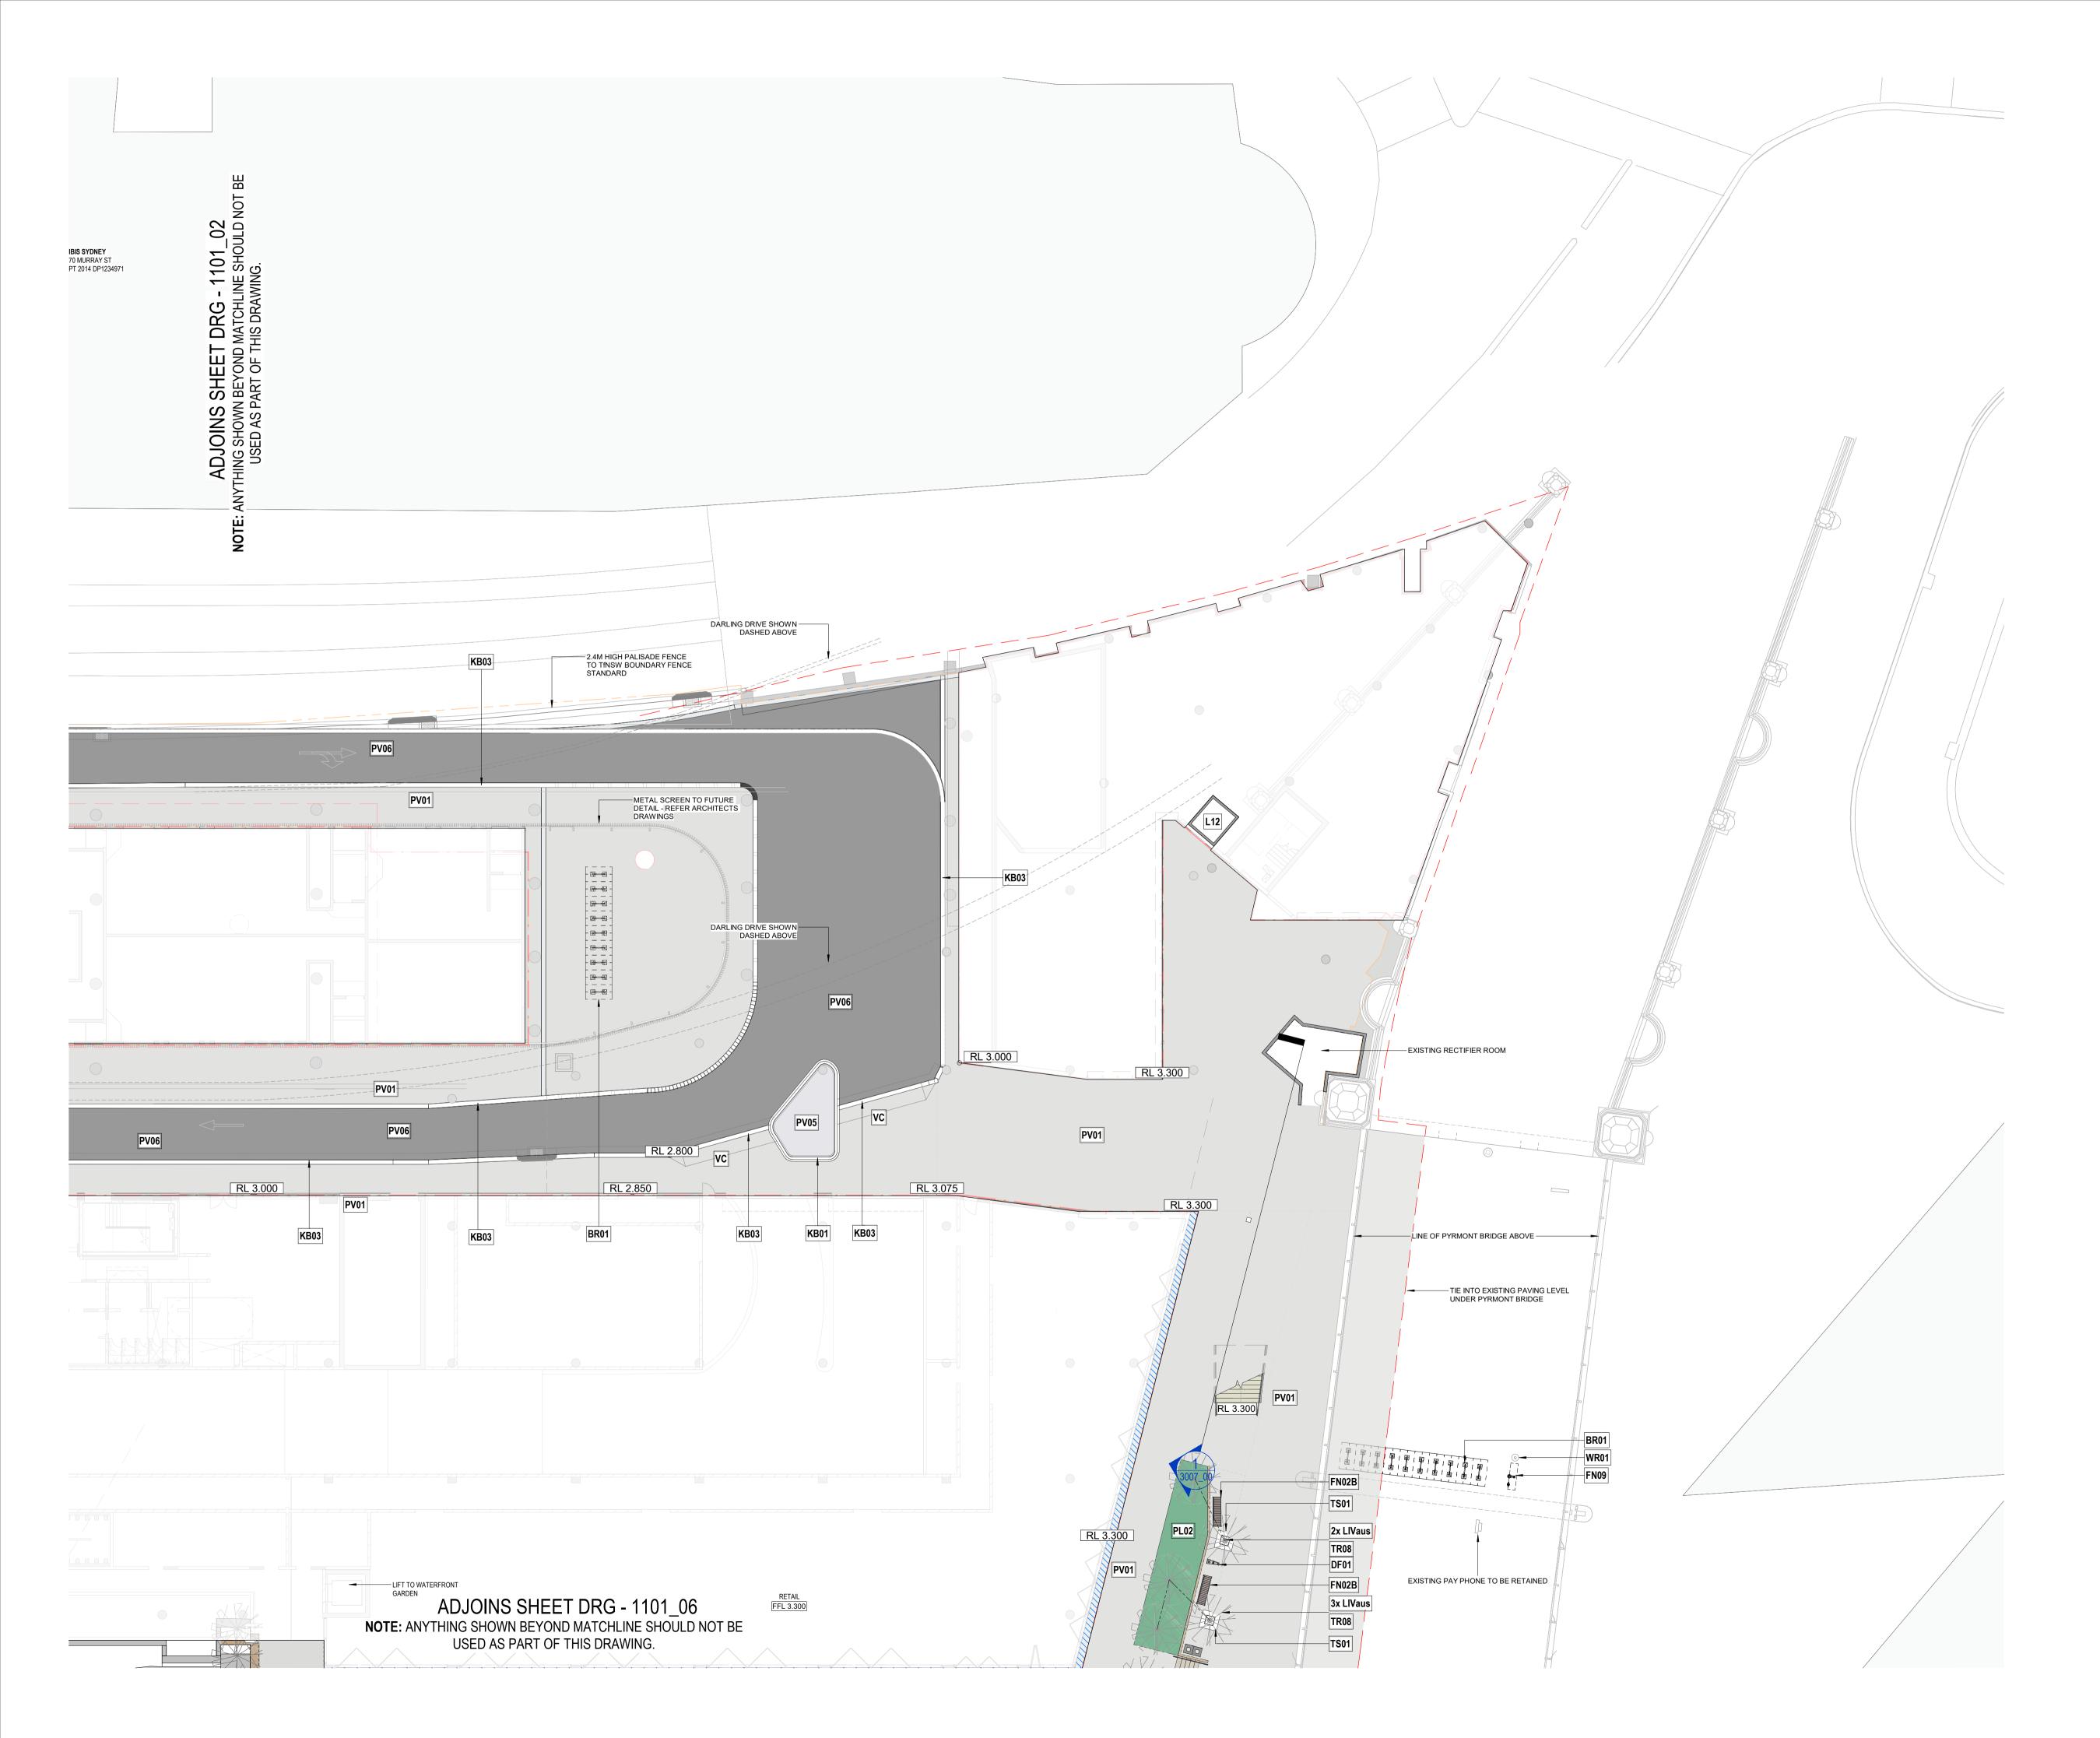

178 Sturt St | Adelaide | Australasia | SA 5000



Hassell LTD ABN 24 007 711 435 Level2, Pier 8/9,23 Hickson Rd Sydney NSW 2000 Australia T +61 2 9101 2000
F +61 2 9101 2100
sydney@hassellstudio.com
Nominated Architects NSW:
Tony Grist 5350
Glenn Scott 6842
Ross de la Motte 7308 Ross de la Motte 7398

NOTES

- 1. Do not scale drawing. Written dimensions govern
- 2. All dimensions are in millimeters unless noted otherwise
- 3. All dimensions shall be verified on site before proceeding with the work. Snohetta + Hassell shall be notified in writing of any discrepancies.
- 4. This drawing must be read in conjunction with all relevant contracts, specifications and drawings
- This drawing is an uncontrolled copy. Unless noted otherwise © Copyright of this drawing is vested in Snohetta and Hassell

REV DESCRIPTION

A FOR SSDA3 APPROVAL

DATE

16/06/23

LEGEND

SSDA3 DA EXTENTS SSDA STAGE 1 ENVELOPE

EXISTING STRUCTURES

---- PROPERTY BOUNDARY

NORTH



SCALE

CLIENT



PROJECT

MIRVAC HARBOURSIDE

2-10 DARLING DRIVE, SYDNEY, NSW 2000

DRAWING TITLE

GA PLAN - GROUND - SHEET 3 OF 6

REVIEWED

SCALE @ A1

1:200


APPROVED

PROJECT NO. 016133-61A-P

DRAWING NO.

LD-SSDA3- 1101_03

REV NO.

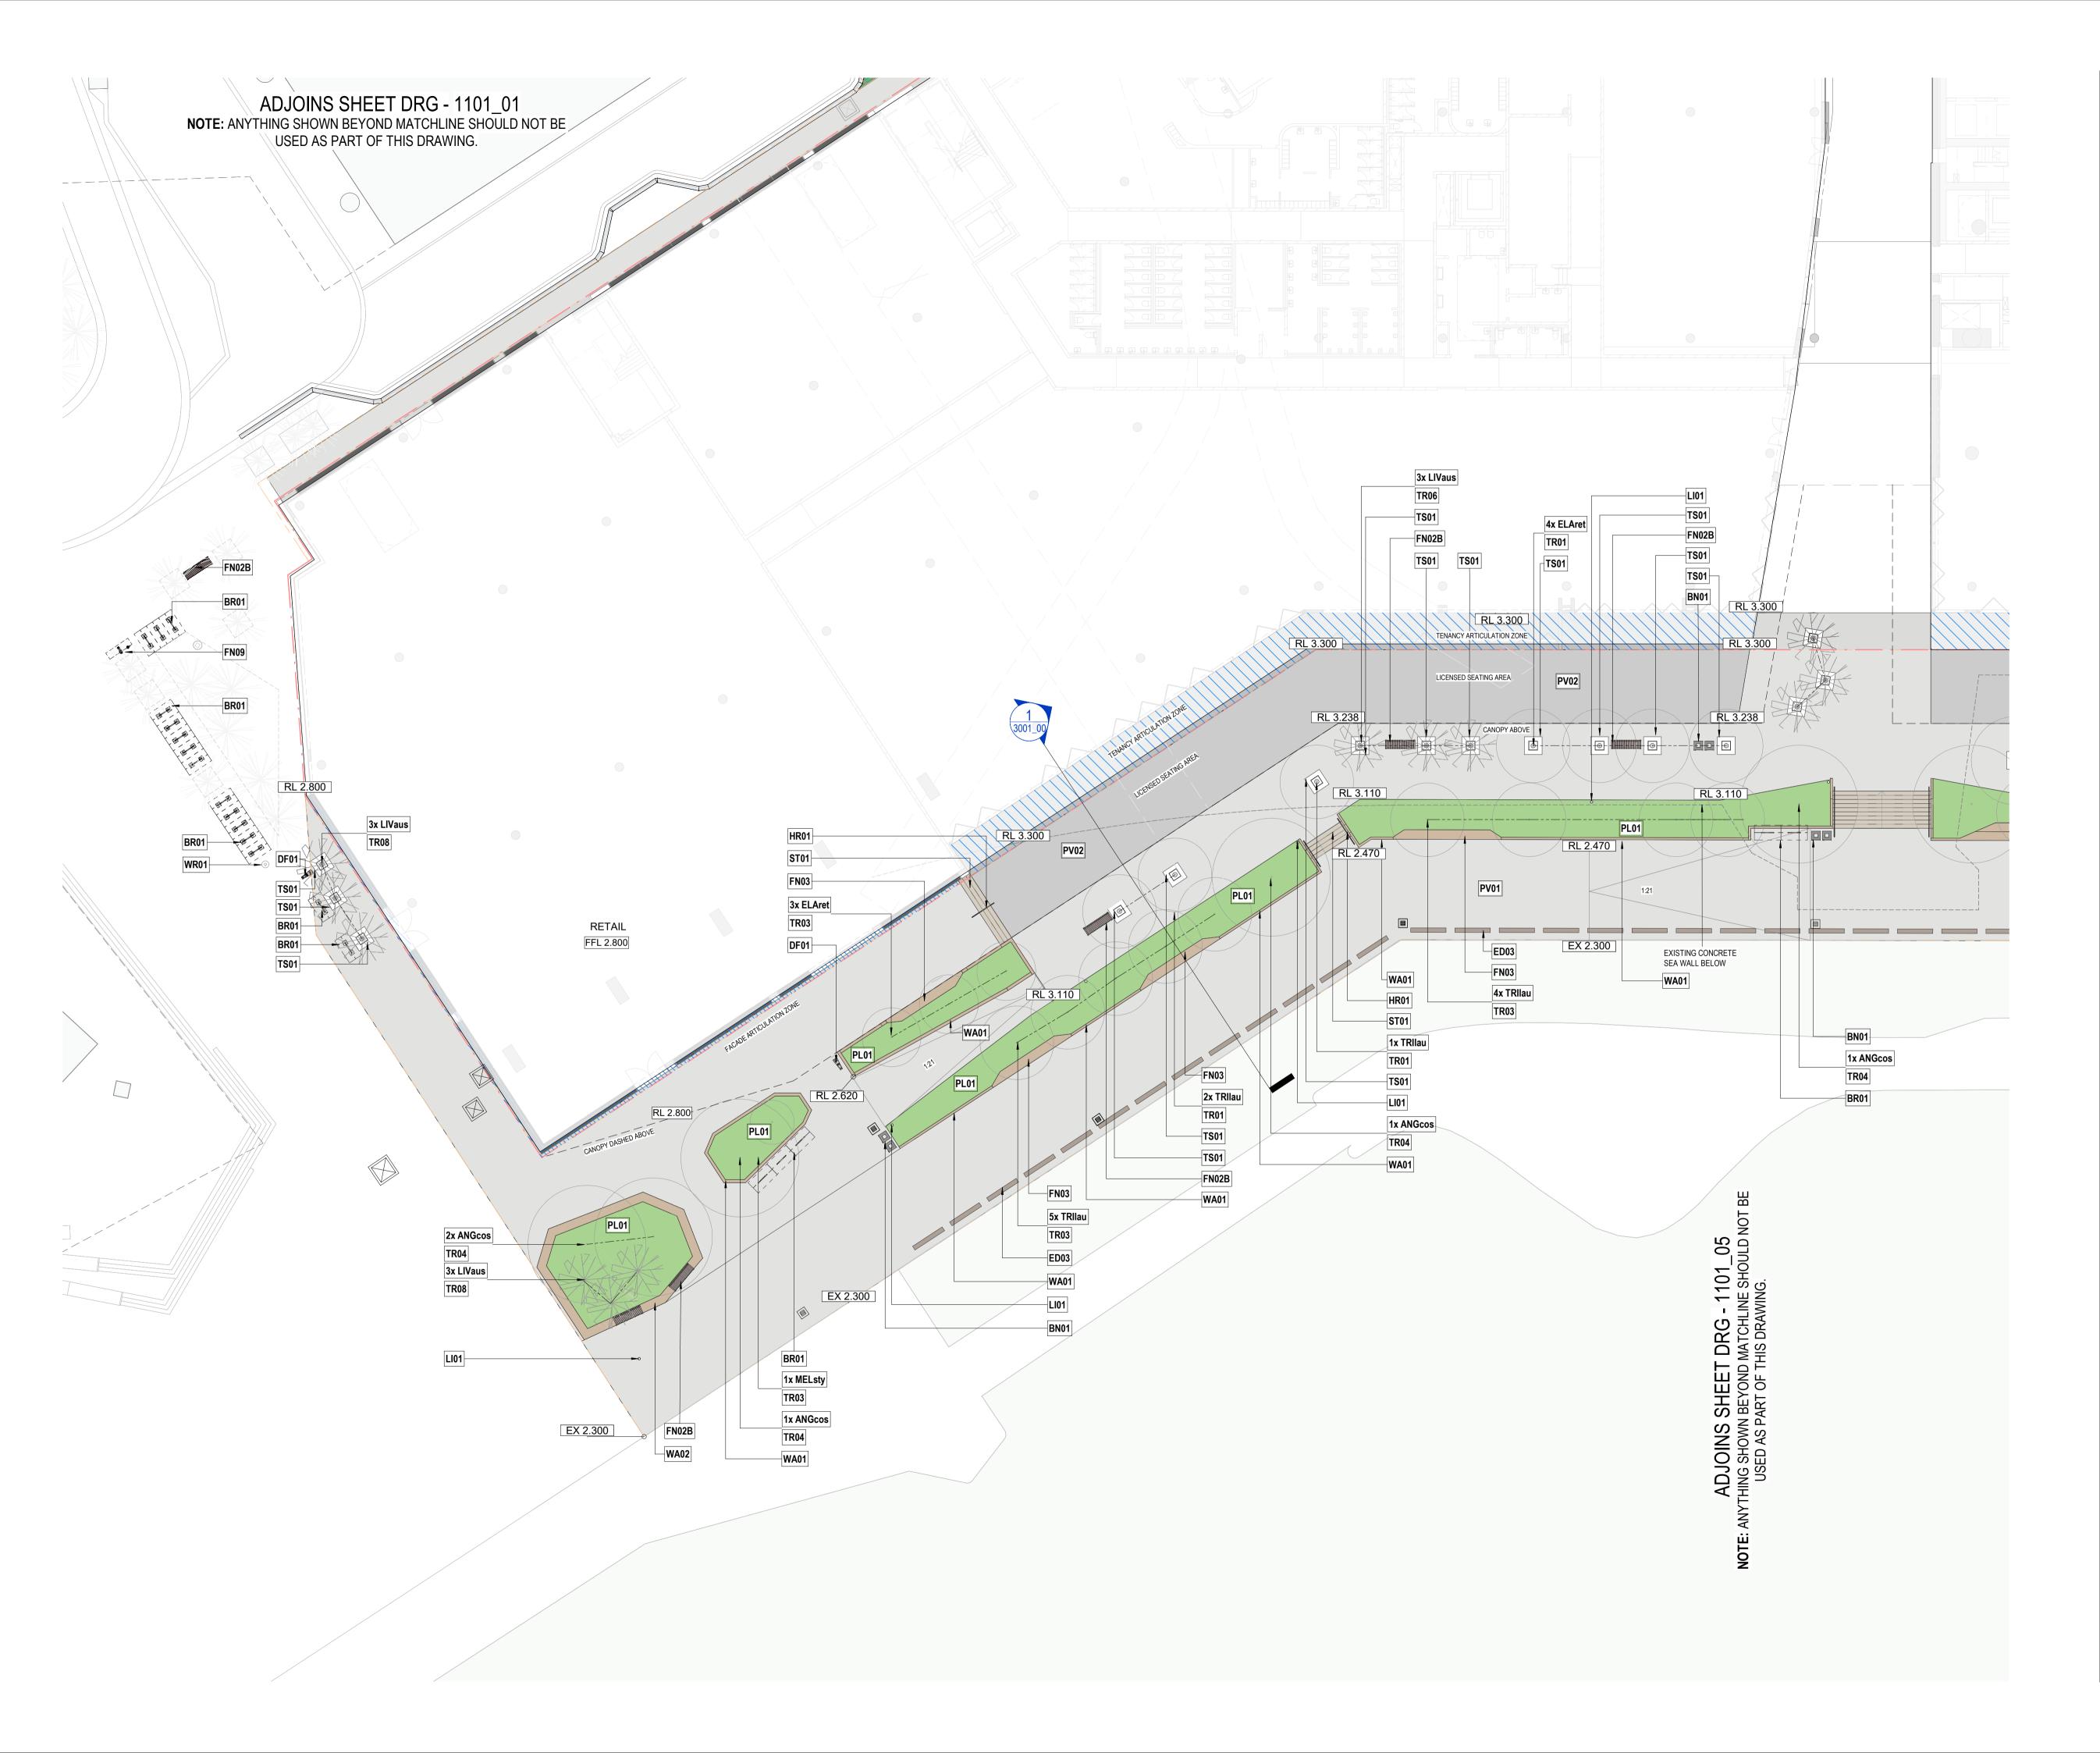

178 Sturt St | Adelaide | Australasia | SA 5000



Hassell LTD ABN 24 007 711 435
Level2, Pier 8/9,23 Hickson Rd
Sydney NSW 2000 Australia
T +61 2 9101 2000
F +61 2 9101 2100
sydney@hassellstudio.com
Nominated Architects NSW:
Tony Grist 5350
Glenn Scott 6842
Ross de la Motte 7398

NOTES

- 1. Do not scale drawing. Written dimensions govern
- 2. All dimensions are in millimeters unless noted otherwise
- All dimensions shall be verified on site before proceeding with the work.
 Snohetta + Hassell shall be notified in writing of any discrepancies.
- This drawing must be read in conjunction with all relevant contracts, specifications and drawings

 This drawing is an appropriately decreased at the price.

This drawing is an uncontrolled copy. Unless noted otherwise

© Copyright of this drawing is vested in Snohetta and Hassell

REV DESCRIPTION
A FOR SSDA3 APPROVAL

DATE 16/06/23

LEGEND

SSDA2 DA EXTENTS
SSDA3 DA EXTENTS

SSDAS DA EXTENTS

SSDA STAGE 1 ENVELOPE

EXISTING STRUCTURES

NORTH



SCALE

CLIENT



MIRVAC HARBOURSIDE

2-10 DARLING DRIVE, SYDNEY, NSW 2000

DRAWING TITLE

GA PLAN - GROUND - SHEET 4 OF 6


REVIEWED

SCALE @ A1 1 : 200

APPROVED PROJECT NO.

JC 016133-61A-P

DRAWING NO. REV NO. LD-SSDA3- 1101_04 A

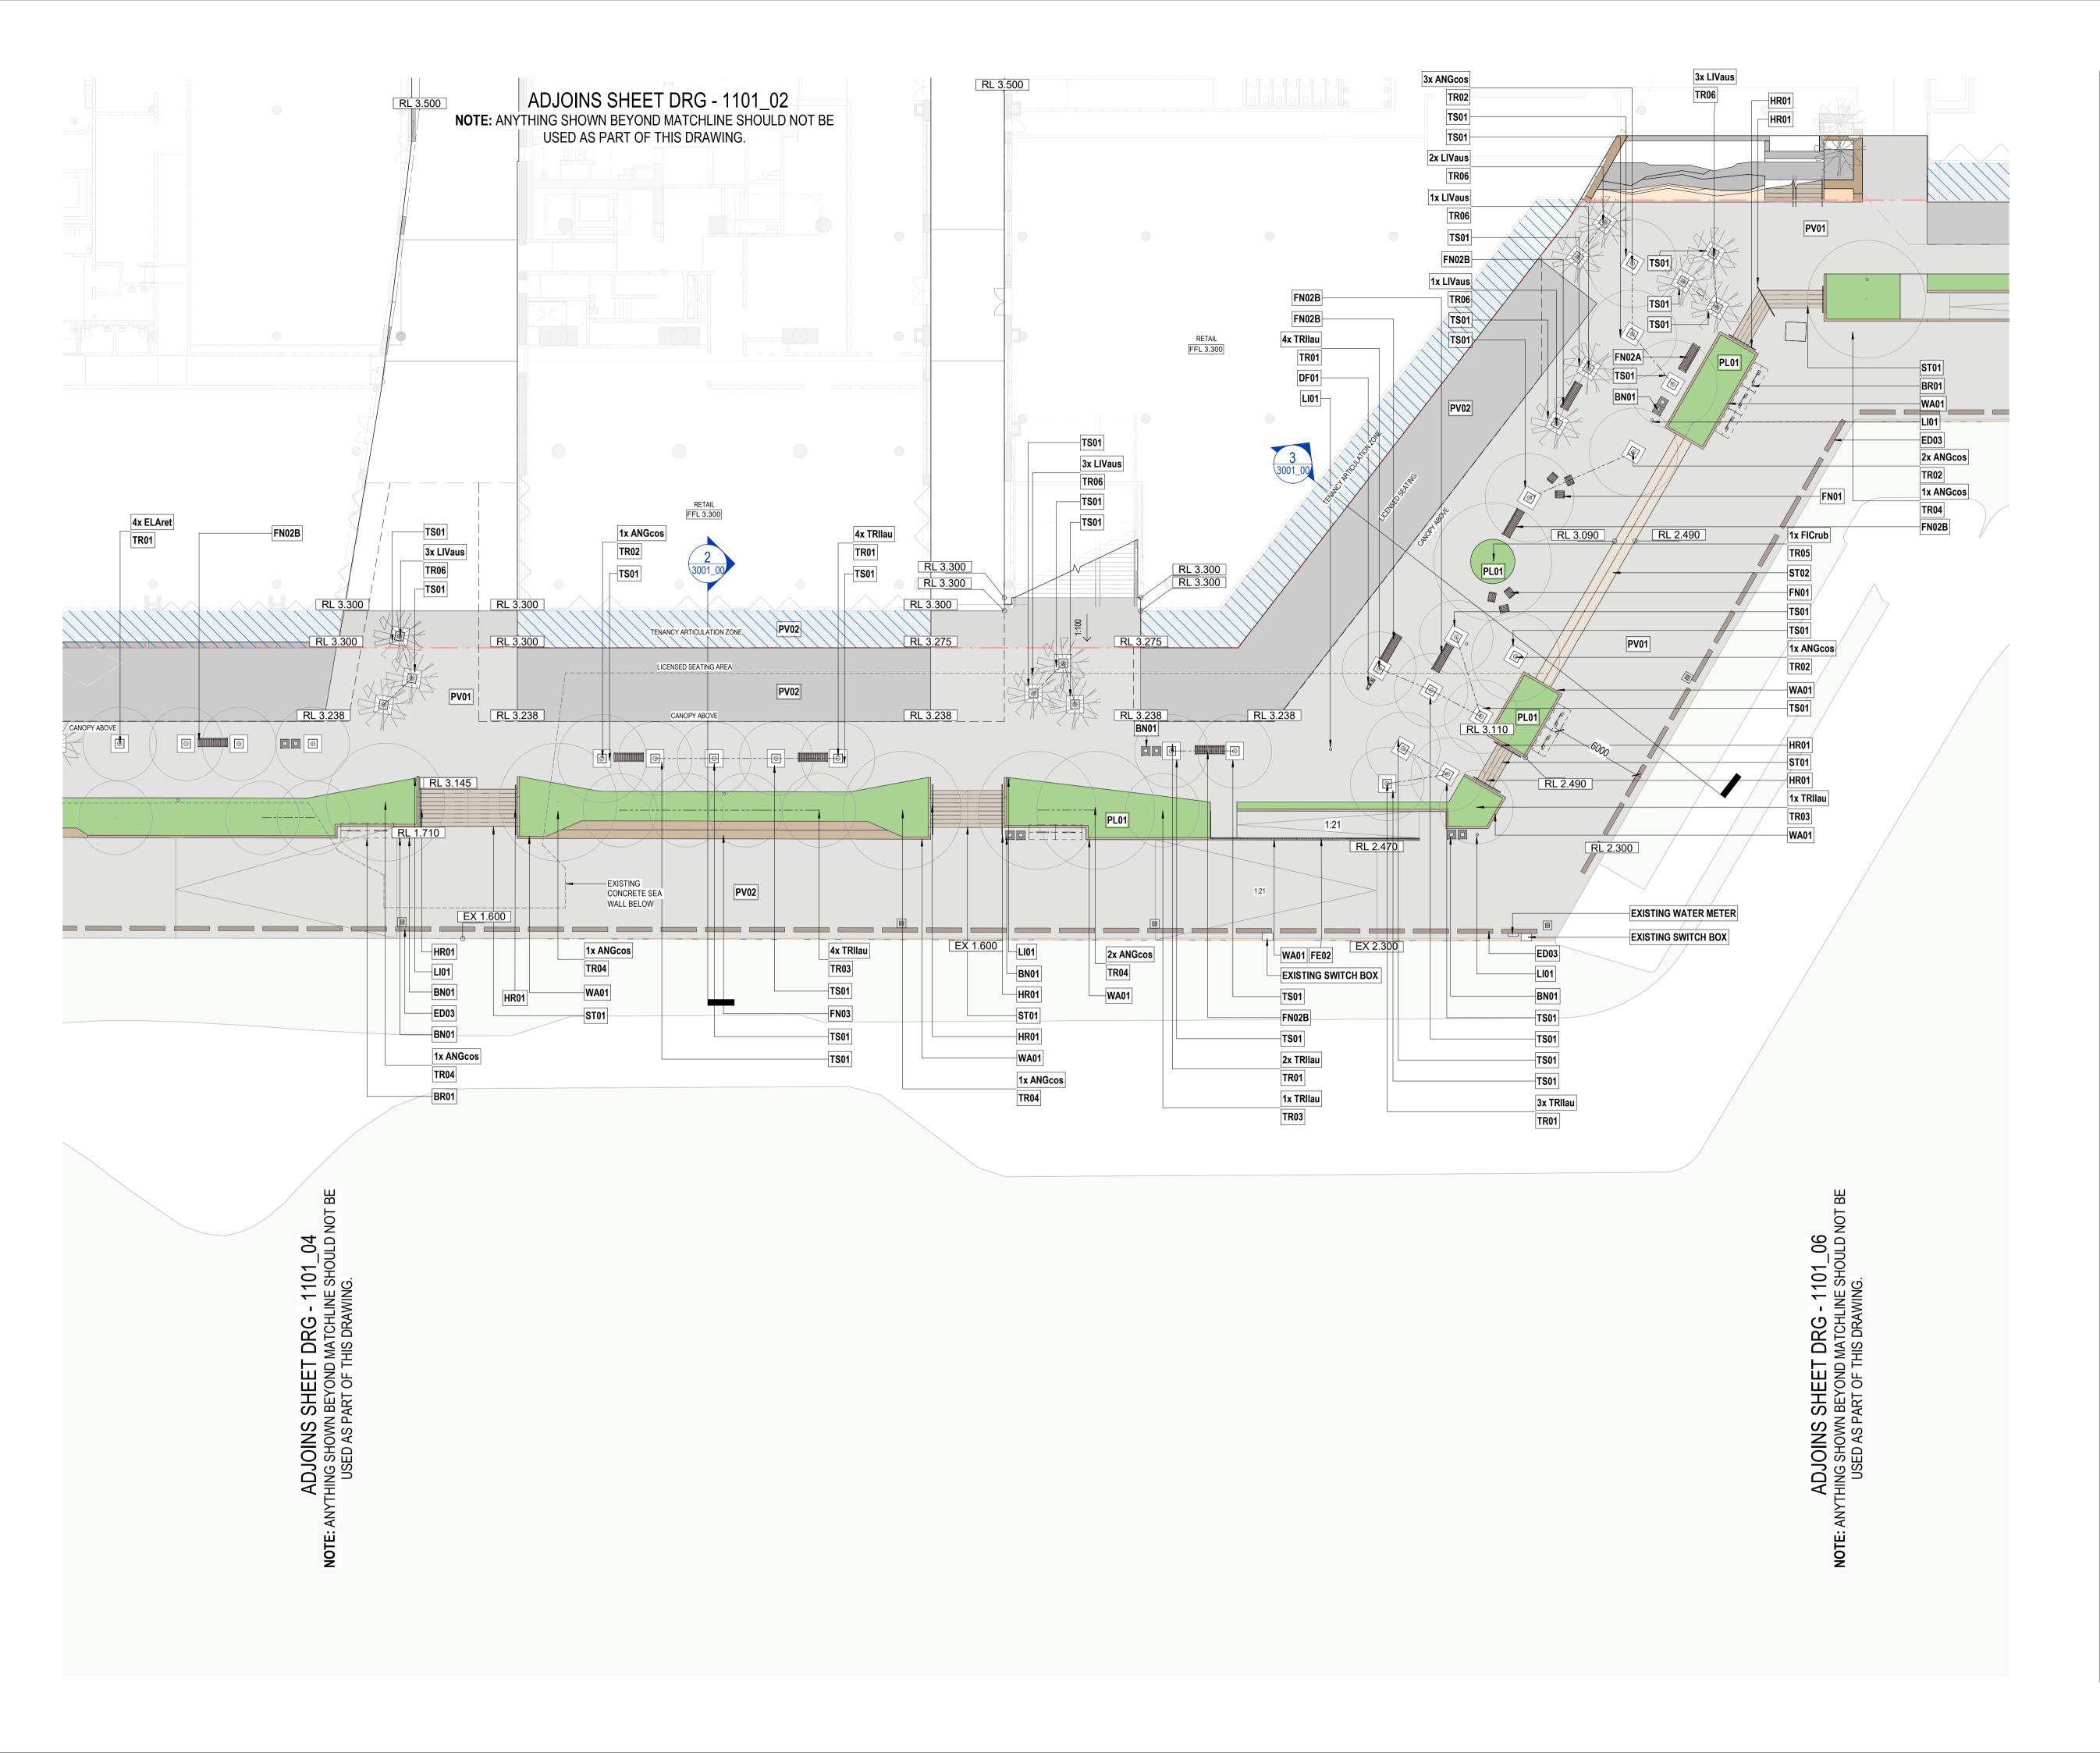

178 Sturt St | Adelaide | Australasia | SA 5000



Hassell LTD ABN 24 007 711 435 Level2, Pier 8/9,23 Hickson Rd Sydney NSW 2000 Australia T +61 2 9101 2000 F +61 2 9101 2100 sydney@hassellstudio.com Nominated Architects NSW: Tony Grist 5350 Glenn Scott 6842 Ross de la Motte 7398

NOTES

- 1. Do not scale drawing. Written dimensions govern
- 2. All dimensions are in millimeters unless noted otherwise
- 3. All dimensions shall be verified on site before proceeding with the work. Snohetta + Hassell shall be notified in writing of any discrepancies.
- 4. This drawing must be read in conjunction with all relevant contracts, specifications and drawings This drawing is an uncontrolled copy. Unless noted otherwise

© Copyright of this drawing is vested in Snohetta and Hassell

REV DESCRIPTION A FOR SSDA3 APPROVAL **DATE** 16/06/23

LEGEND

SSDA2 DA EXTENTS SSDA3 DA EXTENTS

SSDA STAGE 1 ENVELOPE

EXISTING STRUCTURES

NORTH



SCALE

CLIENT



PROJECT

MIRVAC HARBOURSIDE 2-10 DARLING DRIVE, SYDNEY, NSW 2000

DRAWING TITLE

GA PLAN - GROUND - SHEET 5 OF 6

REVIEWED

SCALE @ A1

1:200


APPROVED

PROJECT NO. 016133-61A-P

DRAWING NO.

LD-SSDA3- 1101_05

REV NO.

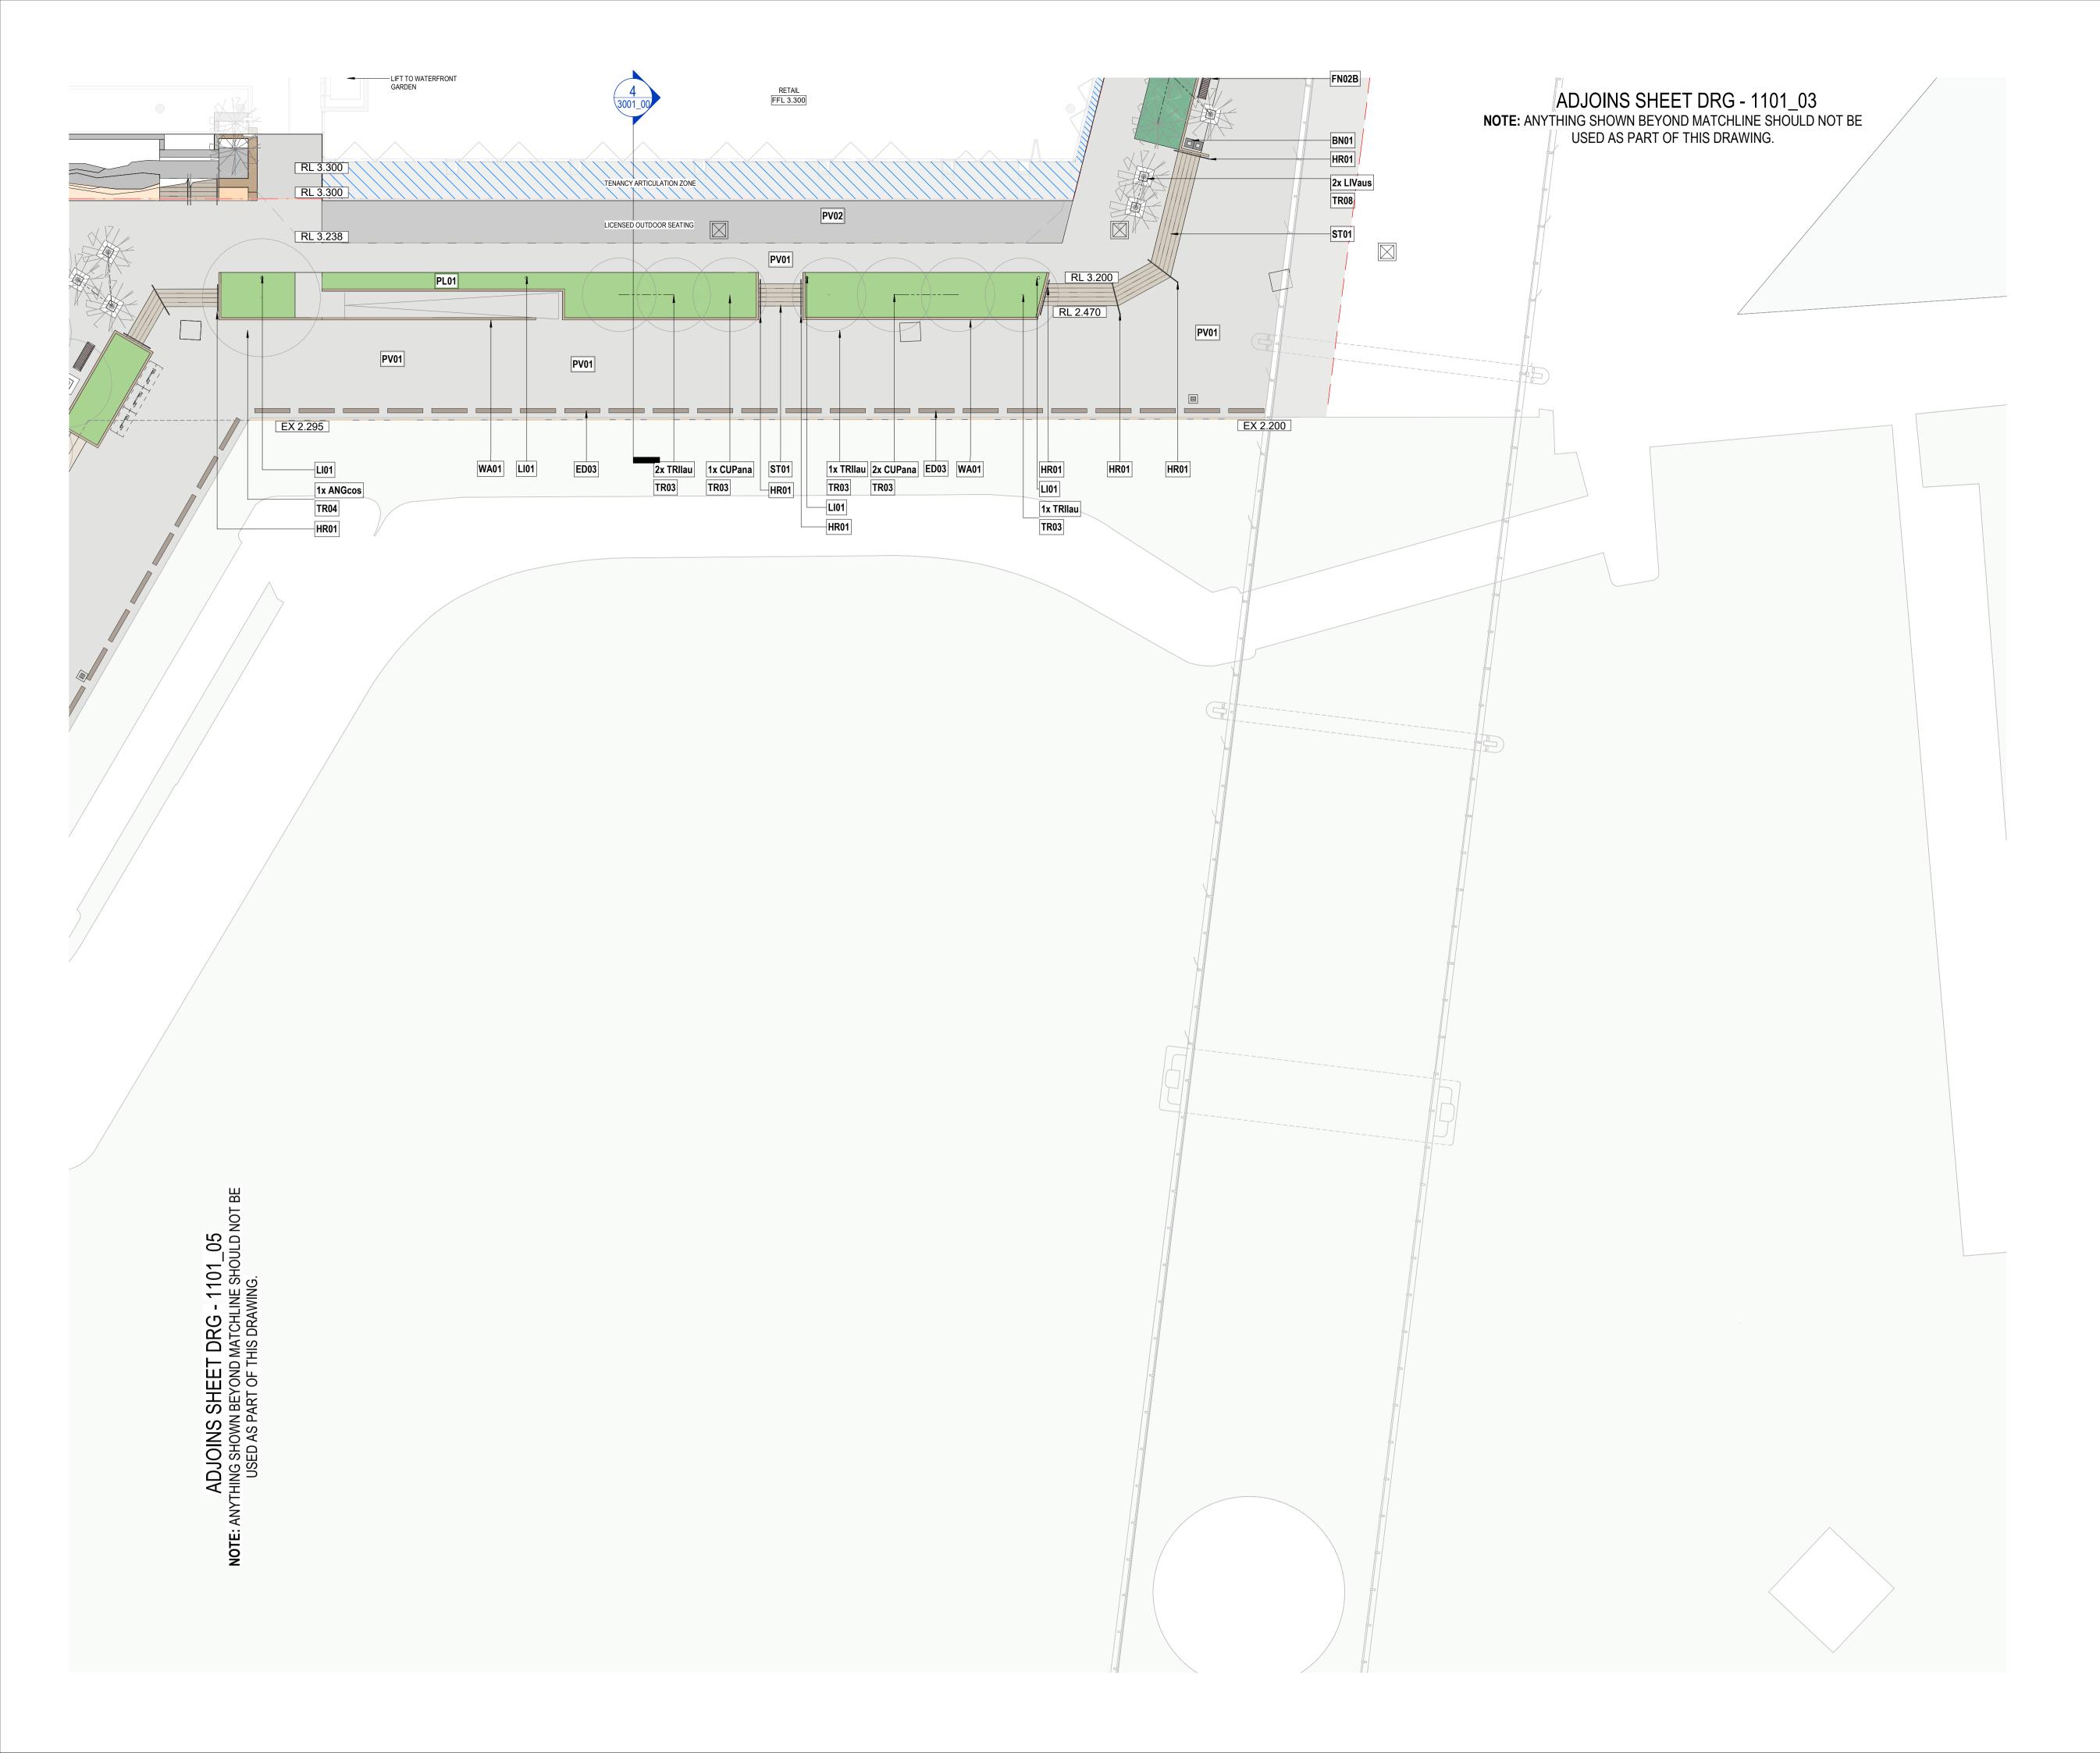

Snøhetta 🖄

178 Sturt St | Adelaide | Australasia | SA 5000



Hassell LTD ABN 24 007 711 435 Level2, Pier 8/9,23 Hickson Rd Sydney NSW 2000 Australia T +61 2 9101 2000 F +61 2 9101 2100 sydney@hassellstudio.com Nominated Architects NSW: Tony Grist 5350 Glenn Scott 6842 Ross de la Motte 7398

NOTES

- 1. Do not scale drawing. Written dimensions govern
- 2. All dimensions are in millimeters unless noted otherwise
- All dimensions shall be verified on site before proceeding with the work.
 Snohetta + Hassell shall be notified in writing of any discrepancies.
- 4. This drawing must be read in conjunction with all relevant contracts, specifications and drawings

This drawing is an uncontrolled copy. Unless noted otherwise © Copyright of this drawing is vested in Snohetta and Hassell

REV DESCRIPTION
A FOR SSDA3 APPROVAL

DATE 16/06/23

LEGEND SSDA2 DA EXTENTS SSDA3 DA EXTENTS

SSDA STAGE 1 ENVELOPE

EXISTING STRUCTURES

NORTH



SCALE

CLIENT



PROJECT MIRVAC HARBOURSIDE

2-10 DARLING DRIVE, SYDNEY, NSW 2000

DRAWING TITLE

GA PLAN - GROUND - SHEET 6 OF 6

REVIEWED SW

SCALE @ A1 1:200

APPROVED

PROJECT NO. 016133-61A-P

DRAWING NO.

REV NO.

LD-SSDA3- 1101_06



Snøhetta 🗠

178 Sturt St | Adelaide | Australasia | SA 5000

Hassell

Hassell LTD ABN 24 007 711 435
Level2, Pier 8/9,23 Hickson Rd
Sydney NSW 2000 Australia
T +61 2 9101 2000
F +61 2 9101 2100
sydney@hassellstudio.com
Nominated Architects NSW:
Tony Grist 5350
Glenn Scott 6842
Ross de la Motte 7398

NOTES

- 1. Do not scale drawing. Written dimensions govern
- All dimensions are in millimeters unless noted otherwise
- 3. All dimensions shall be verified on site before proceeding with the work.
- Snohetta + Hassell shall be notified in writing of any discrepancies.
- This drawing must be read in conjunction with all relevant contracts, specifications and drawings
 This drawing is an uncontrolled copy. Unless noted otherwise

This drawing is an uncontrolled copy. Unless noted otherwise

© Copyright of this drawing is vested in Snohetta and Hassell

REV DESCRIPTION
A FOR SSDA3 APPROVAL

DATE 16/06/23

LEGEND

SSDA2 DA EXTENTS
SSDA3 DA EXTENTS

SSDA STAGE 1 ENVELOPE

EXISTING STRUCTURES

NORTH



SCALE

4m 8m 12m 10

CLIENT



MIRVAC HARBOURSIDE

2-10 DARLING DRIVE, SYDNEY, NSW 2000

DRAWING TITLE

GA PLAN - L02 - SHEET 1 OF 2

REVIEWED

SCALE @ A1


APPROVED

PROJECT NO. 016133-61A-P

DRAWING NO.

LD-SSDA3- 1102_01

REV NO.

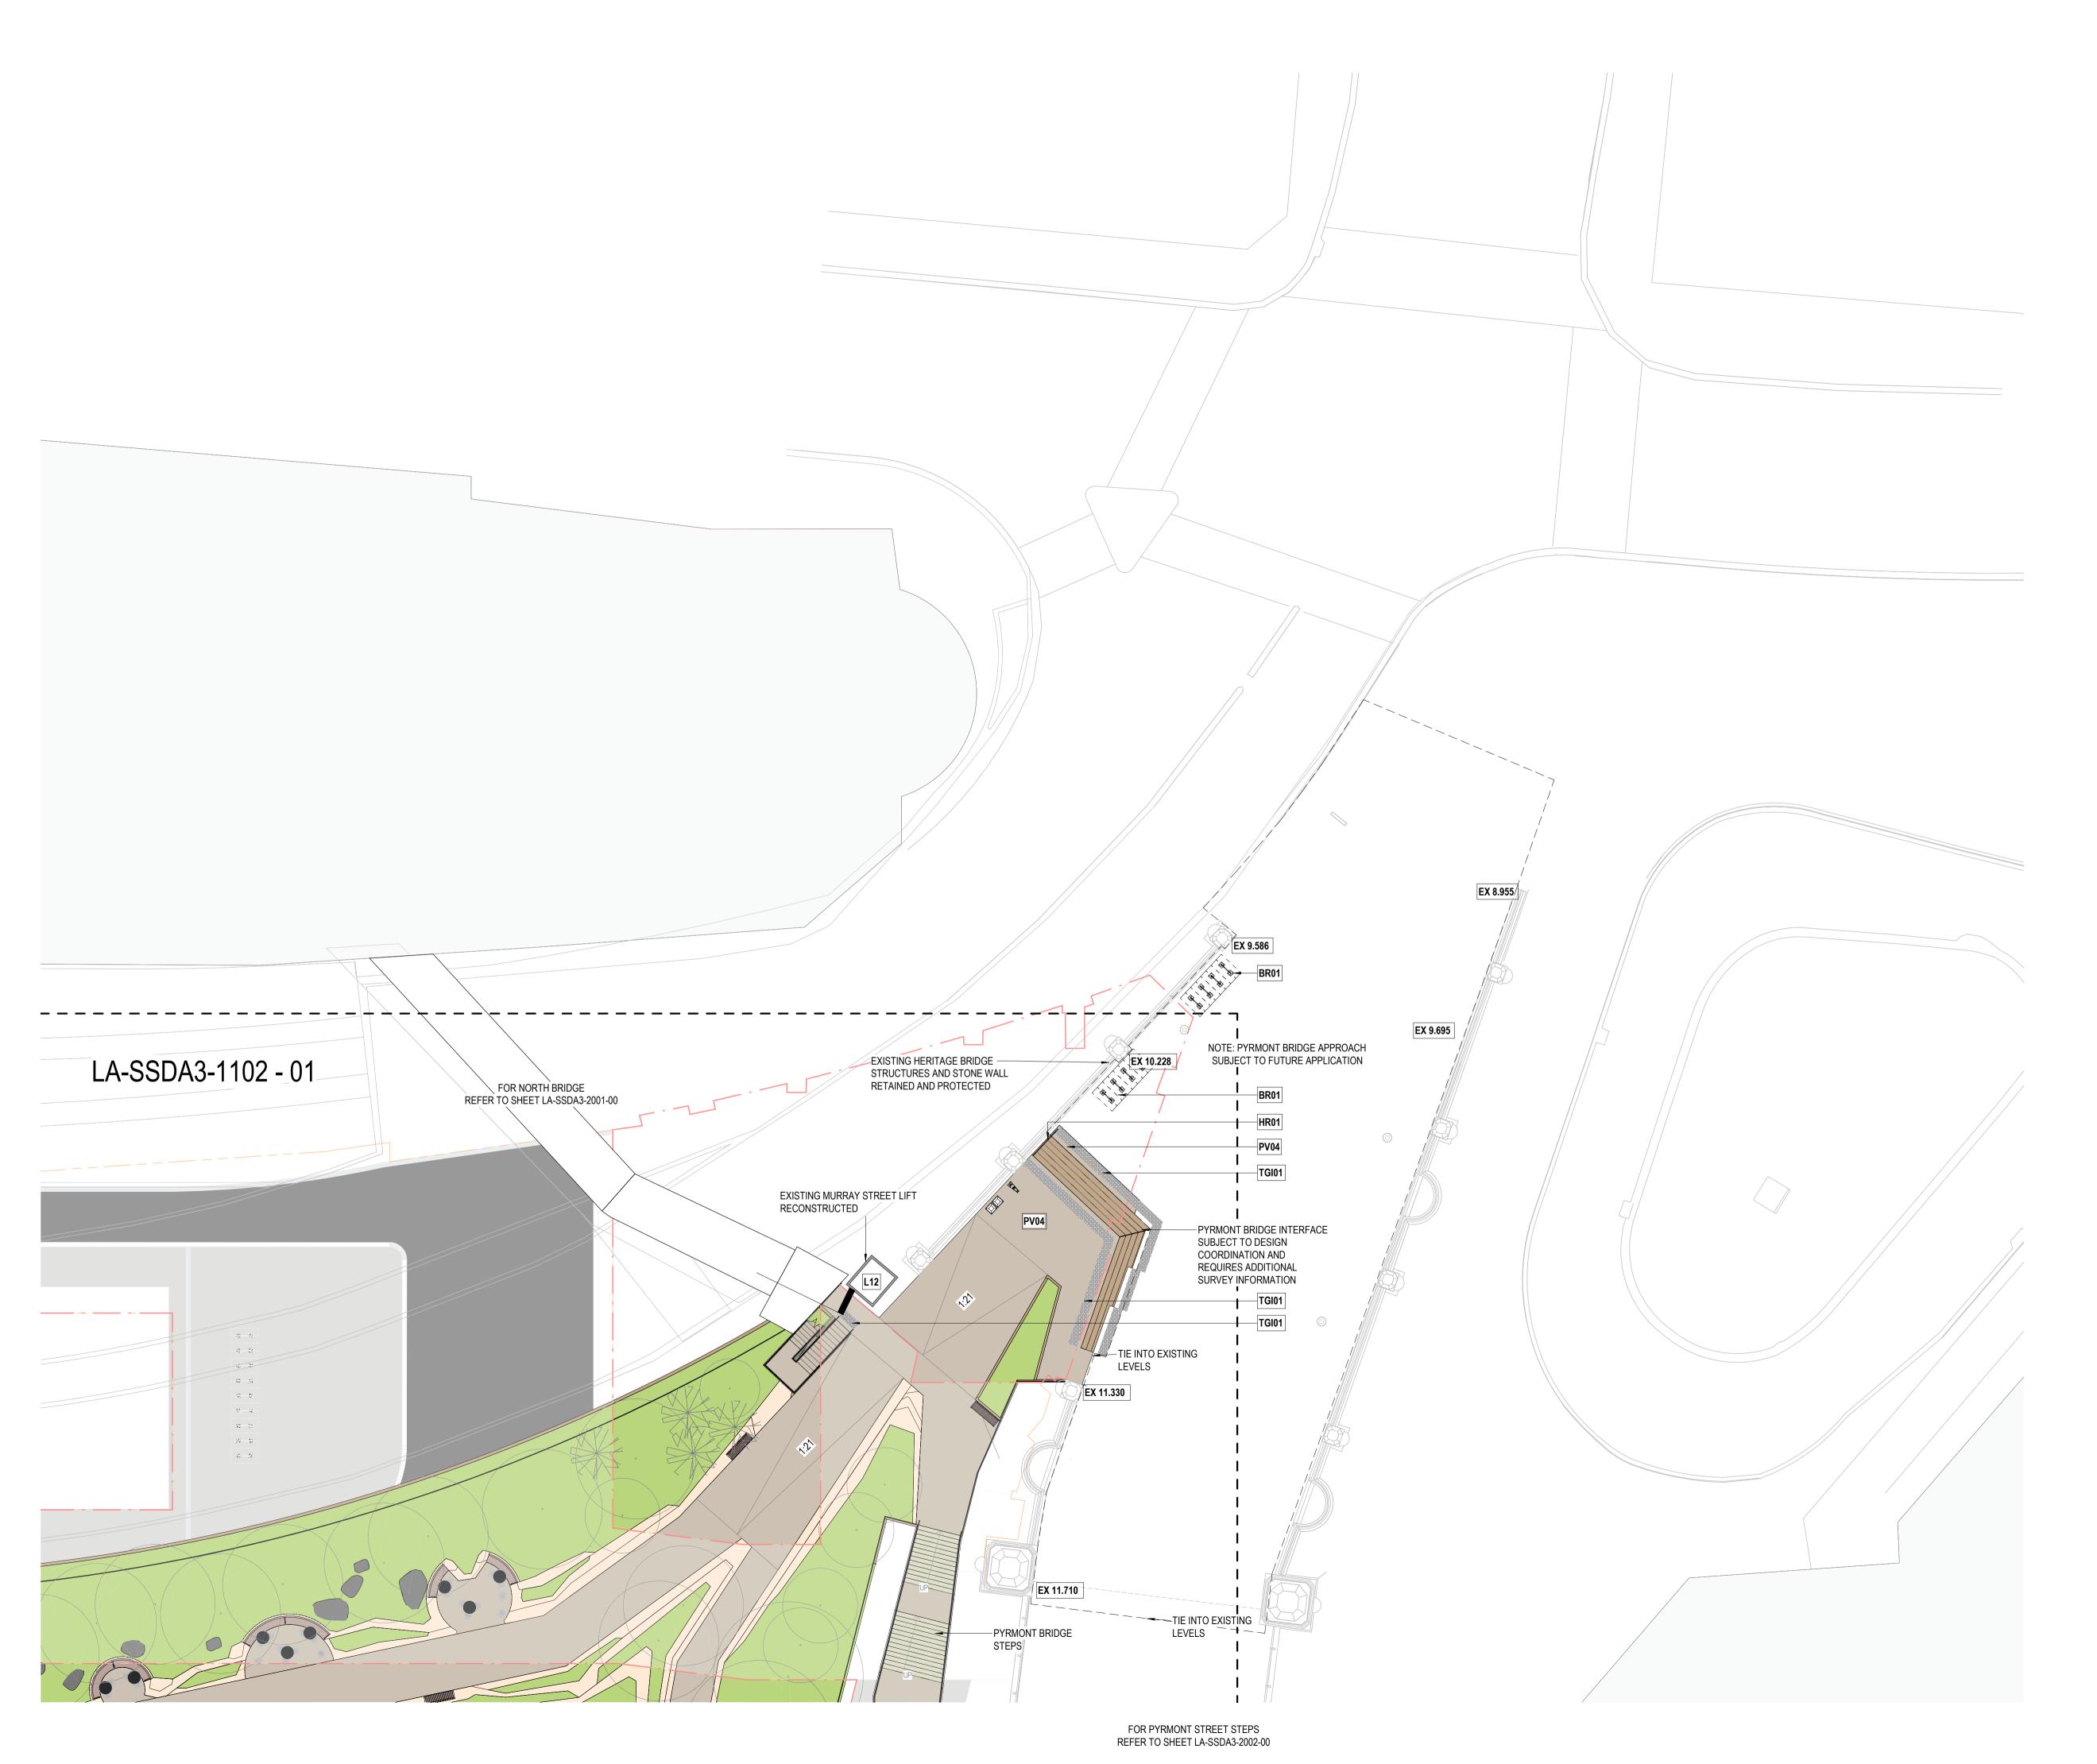

Snøhetta 🖄

178 Sturt St | Adelaide | Australasia | SA 5000



Hassell LTD ABN 24 007 711 435 Level2, Pier 8/9,23 Hickson Rd Sydney NSW 2000 Australia T +61 2 9101 2000 F +61 2 9101 2100 sydney@hassellstudio.com Nominated Architects NSW: Tony Grist 5350 Glenn Scott 6842 Ross de la Motte 7398

NOTES

- 1. Do not scale drawing. Written dimensions govern
- 2. All dimensions are in millimeters unless noted otherwise
- 3. All dimensions shall be verified on site before proceeding with the work. Snohetta + Hassell shall be notified in writing of any discrepancies.
- 4. This drawing must be read in conjunction with all relevant contracts, specifications and drawings
- This drawing is an uncontrolled copy. Unless noted otherwise

© Copyright of this drawing is vested in Snohetta and Hassell

REV DESCRIPTION A FOR SSDA3 APPROVAL

DATE 16/06/23

LEGEND

SSDA2 DA EXTENTS SSDA3 DA EXTENTS SSDA STAGE 1 ENVELOPE

EXISTING STRUCTURES

NORTH



SCALE

CLIENT



PROJECT

MIRVAC HARBOURSIDE 2-10 DARLING DRIVE, SYDNEY, NSW 2000

DRAWING TITLE

GA PLAN - L02 - SHEET 2 OF 2

REVIEWED

SCALE @ A1 1:200


APPROVED

PROJECT NO. 016133-61A-P


DRAWING NO.

REV NO.

LD-SSDA3- 1102_02 PRELIMINARY - NOT FOR CONSTRUCTION

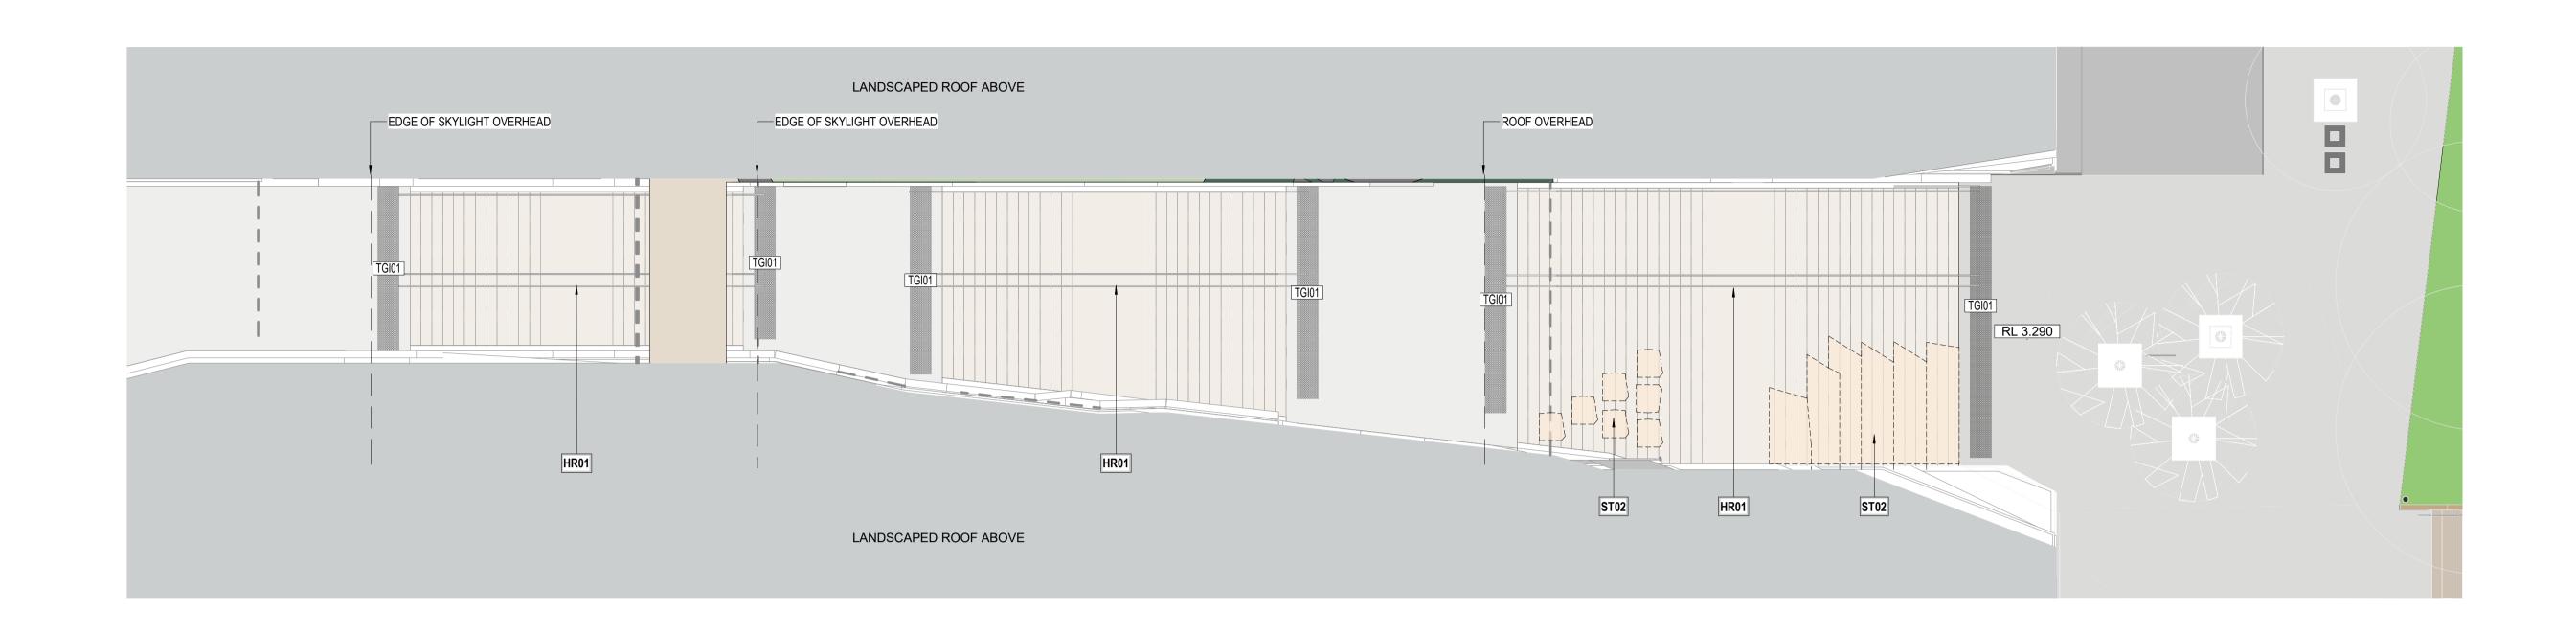



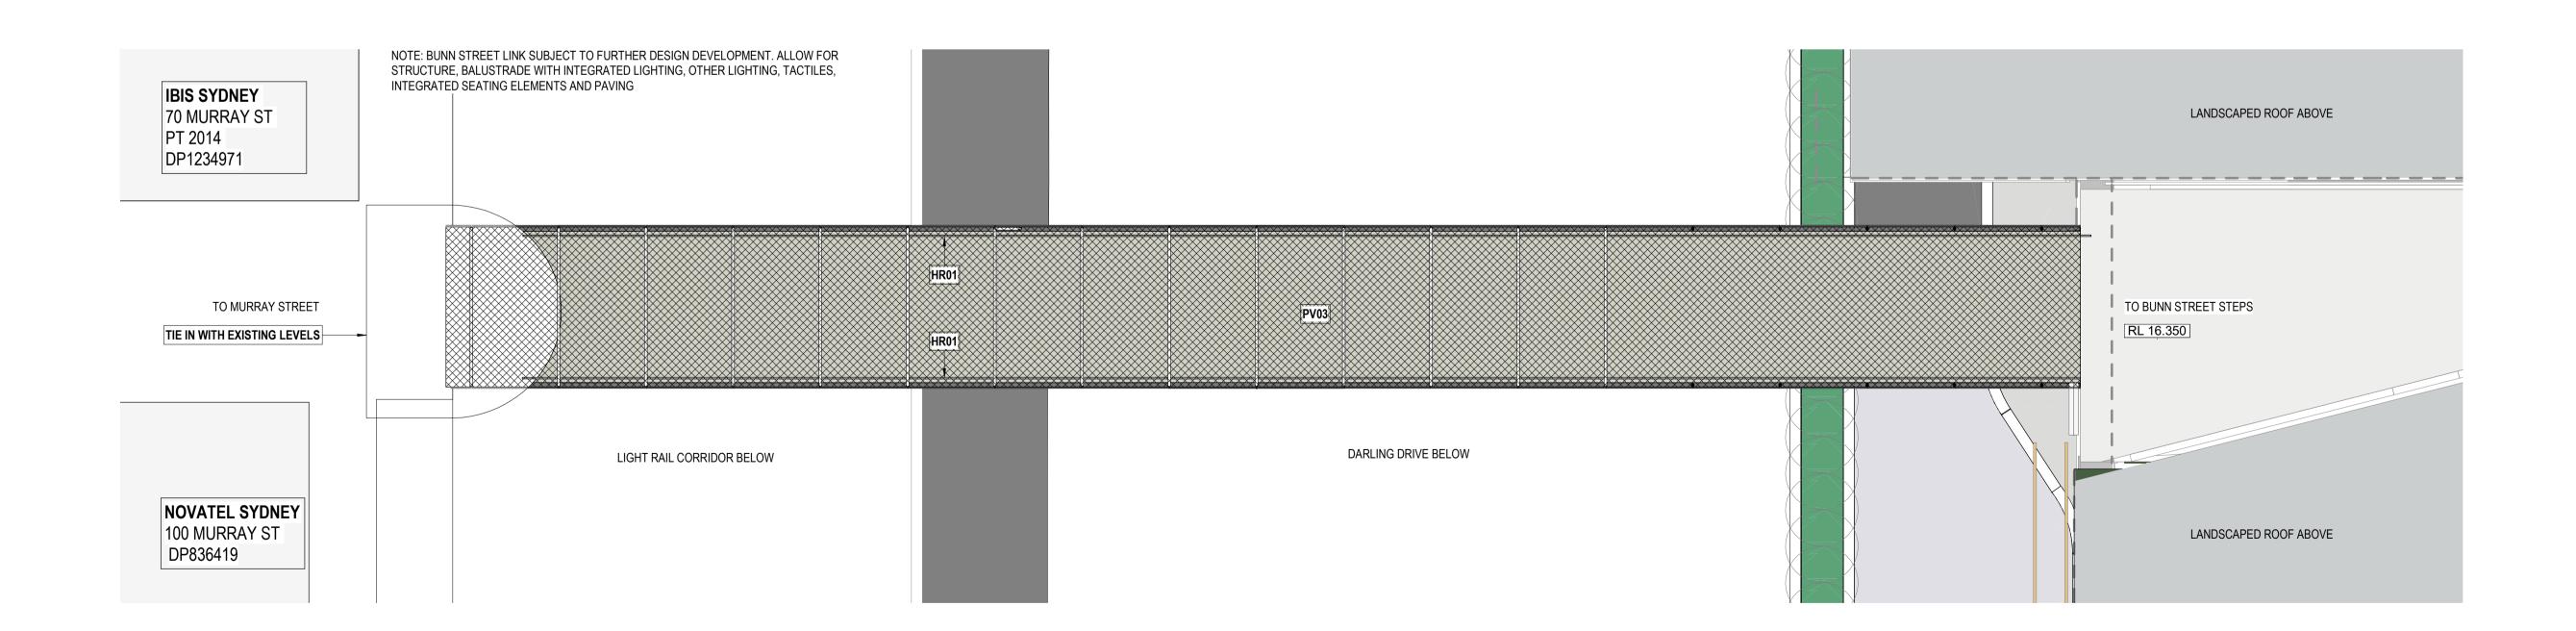

2 BUNN STREET BRIDGE DETAIL PLAN

Snøhetta 🚈

178 Sturt St | Adelaide | Australasia | SA 5000



Hassell LTD ABN 24 007 711 435 Level2, Pier 8/9,23 Hickson Rd Sydney NSW 2000 Australia T +61 2 9101 2000 F +61 2 9101 2100 sydney@hassellstudio.com Nominated Architects NSW: Tony Grist 5350 Glenn Scott 6842 Ross de la Motte 7398

NOTES

1. Do not scale drawing. Written dimensions govern

2. All dimensions are in millimeters unless noted otherwise

3. All dimensions shall be verified on site before proceeding with the work. Snohetta + Hassell shall be notified in writing of any discrepancies. 4. This drawing must be read in conjunction with all relevant contracts, specifications and drawings

This drawing is an uncontrolled copy. Unless noted otherwise

© Copyright of this drawing is vested in Snohetta and Hassell

REV DESCRIPTION A FOR SSDA3 APPROVAL

DATE 16/06/23

LEGEND



EXTENT OF DA

APPROVED STAGE 1 DA ENVELOPE

NORTH



SCALE

CLIENT



PROJECT MIRVAC HARBOURSIDE

2-10 DARLING DRIVE, SYDNEY, NSW 2000

DRAWING TITLE

GA DETAIL PLAN - BUNN STREET BRIDGE +

REVIEWED SW

SCALE @ A1 1:100

APPROVED

PROJECT NO. 016133-61A-P

DRAWING NO. LD-SSDA3- 2001_00

REV NO.





178 Sturt St | Adelaide | Australasia | SA 5000



Hassell LTD ABN 24 007 711 435 Level2, Pier 8/9,23 Hickson Rd Sydney NSW 2000 Australia T +61 2 9101 2000 F +61 2 9101 2100 sydney@hassellstudio.com Nominated Architects NSW: Tony Grist 5350 Glenn Scott 6842 Ross de la Motte 7398

NOTES

- 1. Do not scale drawing. Written dimensions govern
- 2. All dimensions are in millimeters unless noted otherwise
- All dimensions shall be verified on site before proceeding with the work.
 Snohetta + Hassell shall be notified in writing of any discrepancies.
- 4. This drawing must be read in conjunction with all relevant contracts, specifications and drawings

This drawing is an uncontrolled copy. Unless noted otherwise © Copyright of this drawing is vested in Snohetta and Hassell

REV DESCRIPTION
A FOR SSDA3 APPROVAL

DATE 16/06/23

LEGEND

EXTENT OF DA

APPROVED STAGE 1 DA ENVELOPE

NORTH



SCALE

CLIENT



MIRVAC HARBOURSIDE

2-10 DARLING DRIVE, SYDNEY, NSW 2000

DRAWING TITLE

GENERAL ARRANGEMENT DETAIL PLAN -PYRMONT BRIDGE STEPS

REVIEWED Checker

SCALE @ A1 1:100


APPROVED Approver

PROJECT NO. 016133-61A-P

DRAWING NO.

REV NO.

LD-SSDA3- 2002_00

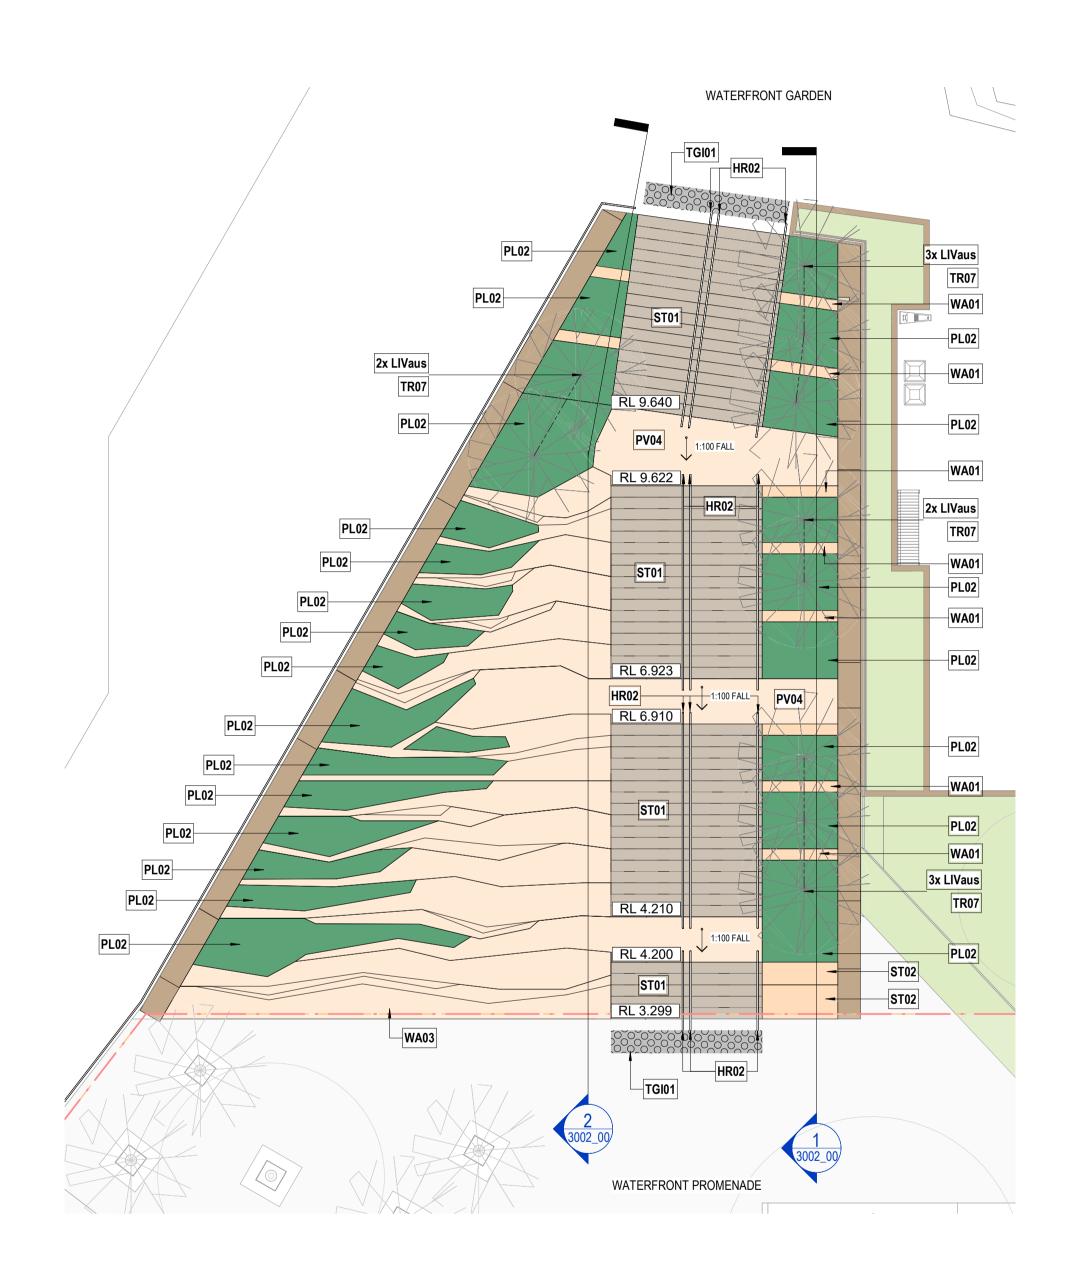



Snøhetta 🔼

178 Sturt St | Adelaide | Australasia | SA 5000



Hassell LTD ABN 24 007 711 435 Level2, Pier 8/9,23 Hickson Rd Sydney NSW 2000 Australia T +61 2 9101 2000 F +61 2 9101 2100 sydney@hassellstudio.com Nominated Architects NSW: Tony Grist 5350 Glenn Scott 6842 Ross de la Motte 7398

DATE

16/06/23

NOTES

- 1. Do not scale drawing. Written dimensions govern
- 2. All dimensions are in millimeters unless noted otherwise
- All dimensions shall be verified on site before proceeding with the work.
 Snohetta + Hassell shall be notified in writing of any discrepancies.
- 4. This drawing must be read in conjunction with all relevant contracts, specifications and drawings

This drawing is an uncontrolled copy. Unless noted otherwise © Copyright of this drawing is vested in Snohetta and Hassell

REV DESCRIPTION
A FOR SSDA3 APPROVAL

NORTH



SCALE

CLIENT



MIRVAC HARBOURSIDE

2-10 DARLING DRIVE, SYDNEY, NSW 2000

DRAWING TITLE

GENERAL ARRANGEMENT DETAIL PLAN -WATERFRONT STEPS

REVIEWED Checker


SCALE @ A1 1:100

APPROVED Approver

PROJECT NO. 016133-61A-P

DRAWING NO. LD-SSDA3- 2002_01

REV NO.

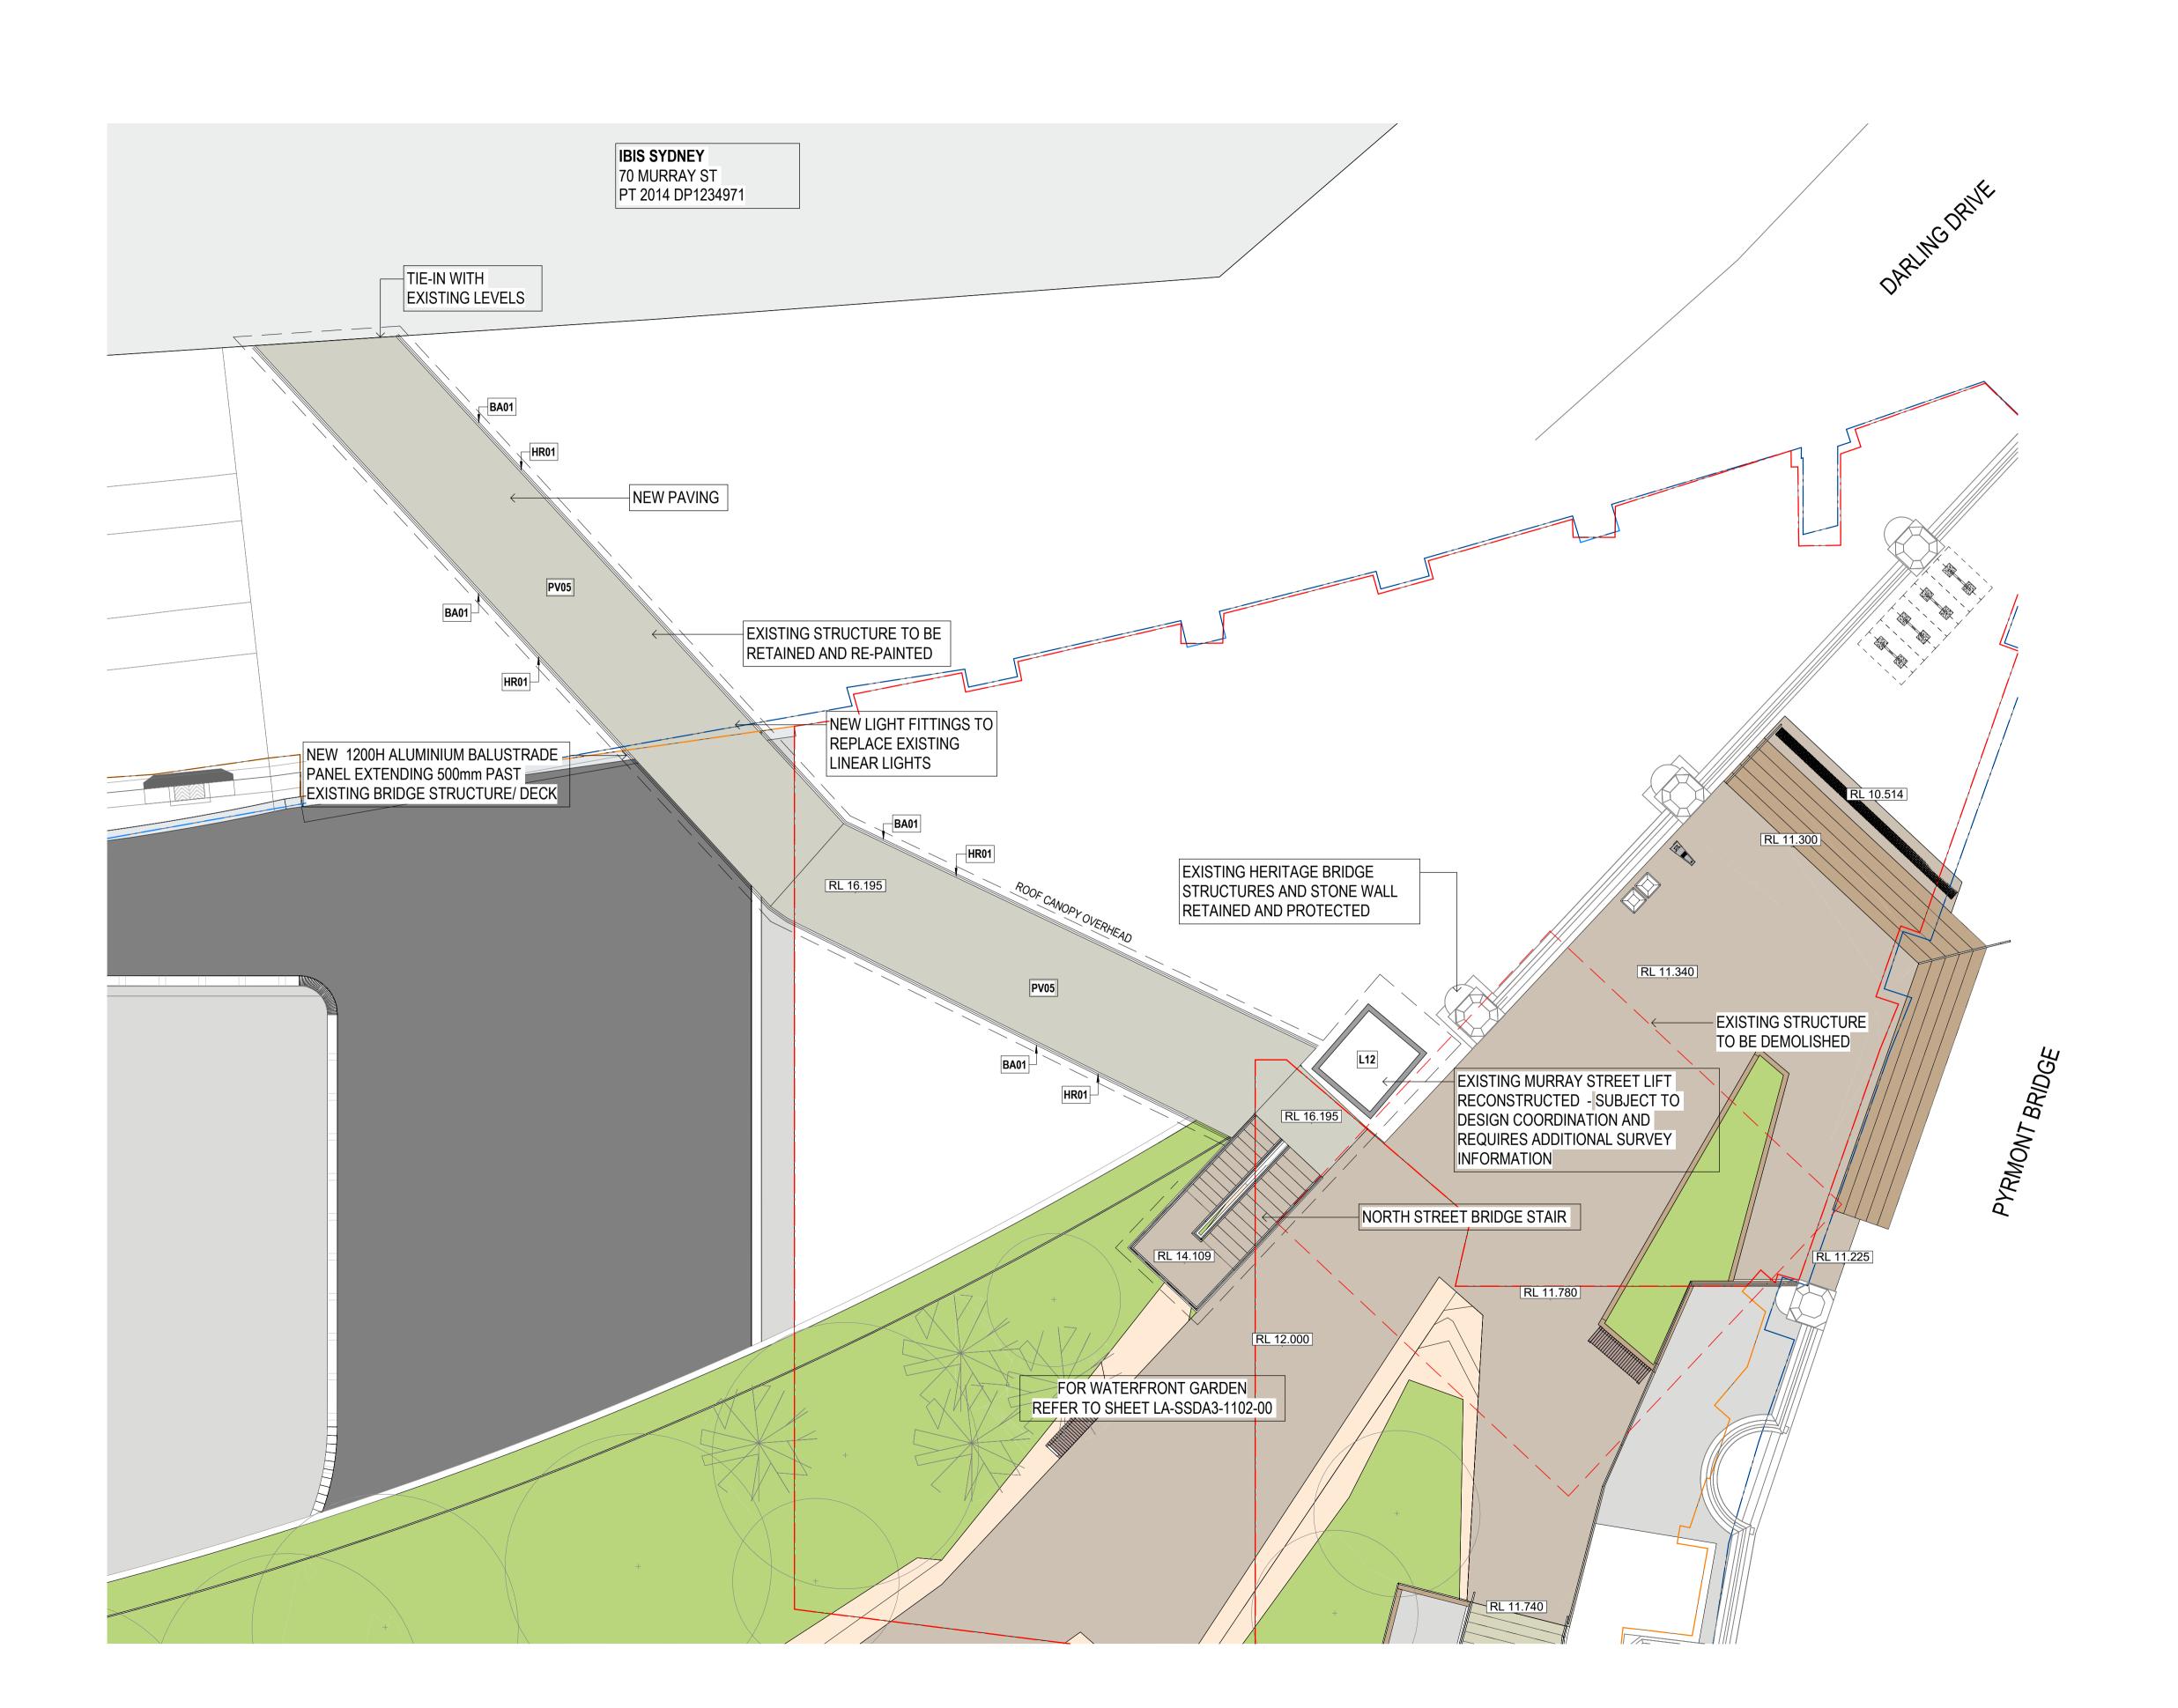

178 Sturt St | Adelaide | Australasia | SA 5000



Hassell LTD ABN 24 007 711 435
Level2, Pier 8/9,23 Hickson Rd
Sydney NSW 2000 Australia
T +61 2 9101 2000
F +61 2 9101 2100
sydney@hassellstudio.com
Nominated Architects NSW:
Tony Grist 5350
Glenn Scott 6842
Ross de la Motte 7398

NOTES

- 1. Do not scale drawing. Written dimensions govern
- 2. All dimensions are in millimeters unless noted otherwise
- All dimensions shall be verified on site before proceeding with the work.
 Snohetta + Hassell shall be notified in writing of any discrepancies.
- This drawing must be read in conjunction with all relevant contracts, specifications and drawings

 This drawing is an appearable of case the last action and otherwise.

This drawing is an uncontrolled copy. Unless noted otherwise

© Copyright of this drawing is vested in Snohetta and Hassell

REV DESCRIPTION
A FOR SSDA3 APPROVAL

DATE 16/06/23

LEGEND



EXTENT OF DA

APPROVED STAGE 1 DA ENVELOPE

NORTH



SCALE

CLIENT MICH

PROJECT MIRVAC HARBOURSIDE

2-10 DARLING DRIVE, SYDNEY, NSW 2000

DRAWING TITLE

GENERAL ARRANGEMENT DETAIL PLAN -NORTH BRIDGE

REVIEWED SW **SCALE @ A1** 1:100


APPROVED


PROJECT NO. 016133-61A-P

DRAWING NO. REV NO.

LD-SSDA3- 2003_00

Δ

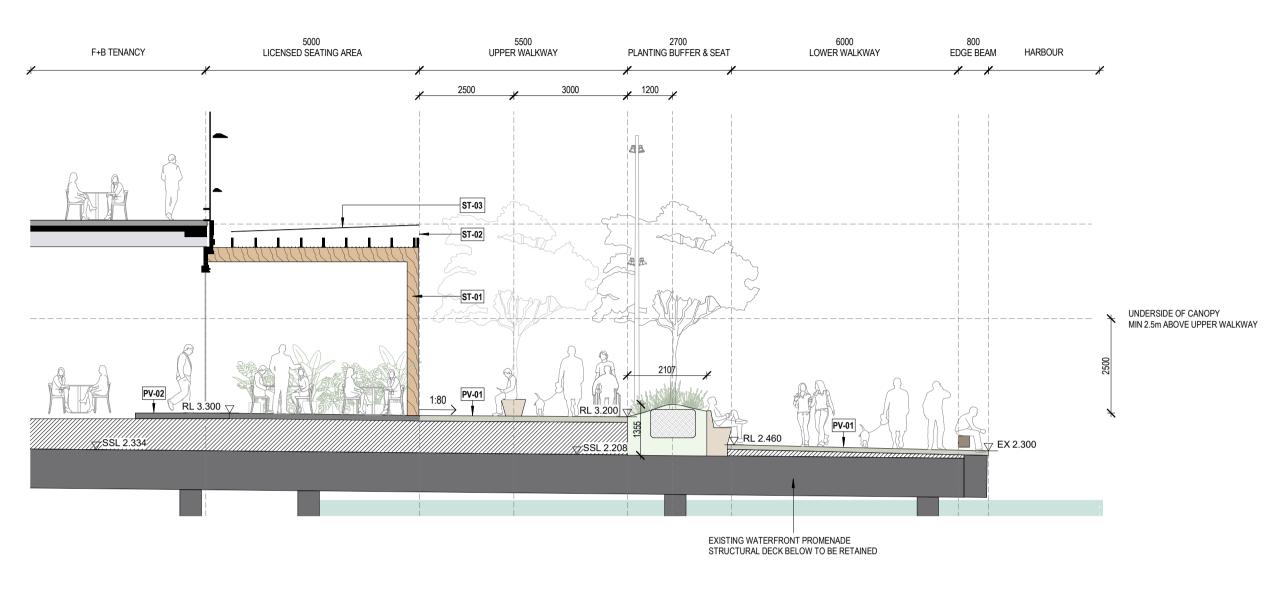


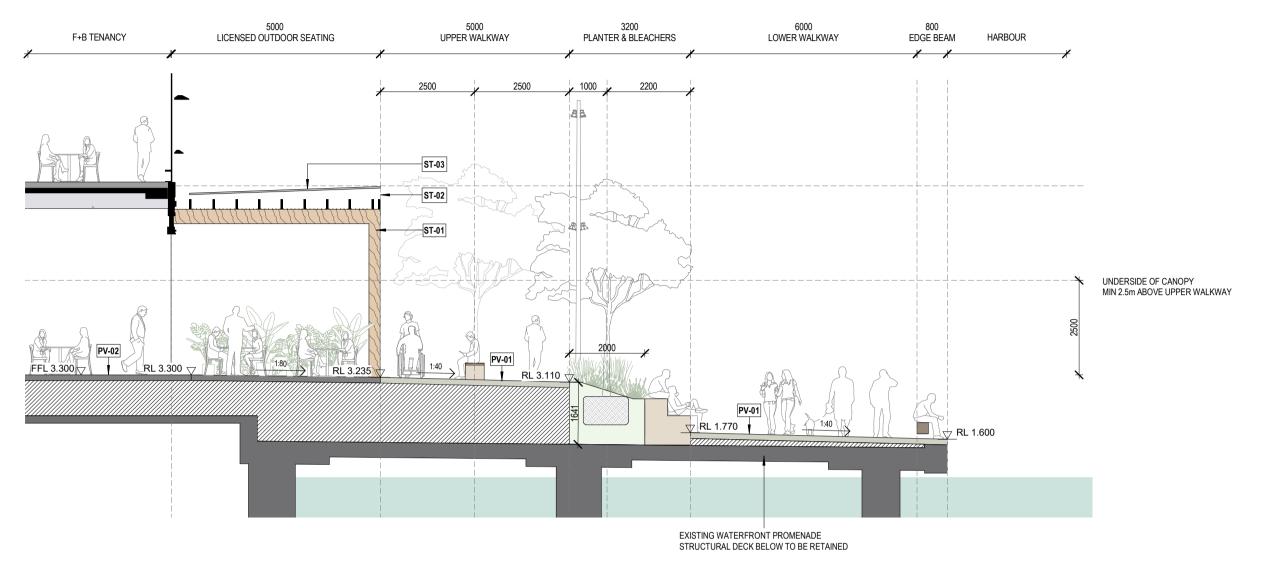

1 Waterfront Promenade - Southern Section
1:101_04
1:100

2 Waterfront Promenade - Central Section
1:100



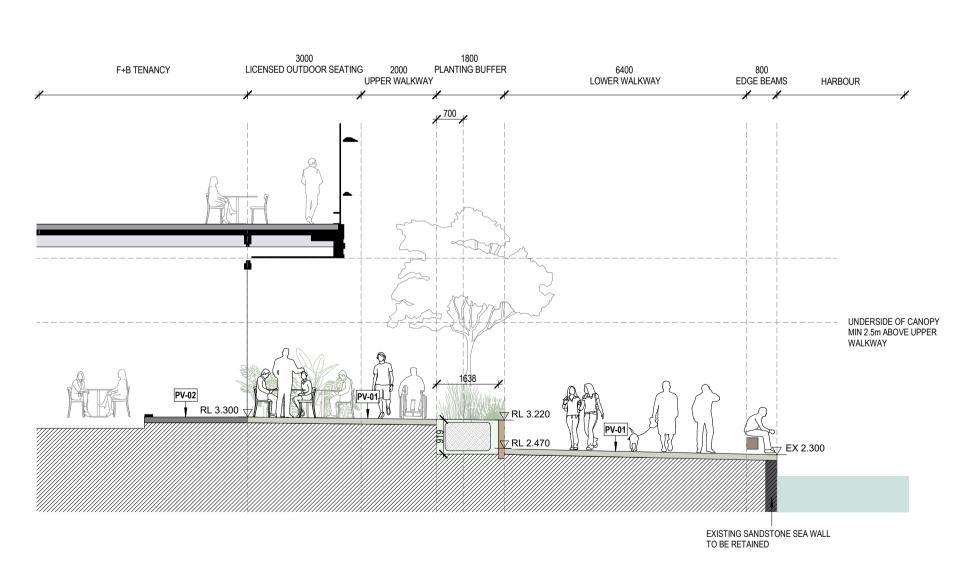

3 Waterfront Promenade - Plaza Section
1:101_05 1:100

4 Waterfront Promenade - Northern Section

1:100

Snøhetta 🔼

178 Sturt St | Adelaide | Australasia | SA 5000



Hassell LTD ABN 24 007 711 435 Level2, Pier 8/9,23 Hickson Rd Sydney NSW 2000 Australia T +61 2 9101 2000 F +61 2 9101 2100 sydney@hassellstudio.com Nominated Architects NSW: Tony Grist 5350 Glenn Scott 6842 Ross de la Motte 7398

NOTES

1. Do not scale drawing. Written dimensions govern

2. All dimensions are in millimeters unless noted otherwise

3. All dimensions shall be verified on site before proceeding with the work. Snohetta + Hassell shall be notified in writing of any discrepancies.

4. This drawing must be read in conjunction with all relevant contracts, specifications and drawings This drawing is an uncontrolled copy. Unless noted otherwise

© Copyright of this drawing is vested in Snohetta and Hassell

REV DESCRIPTION

DATE A FOR SSDA3 APPROVAL 16/06/23

NORTH

SCALE

CLIENT



PROJECT

MIRVAC HARBOURSIDE 2-10 DARLING DRIVE, SYDNEY, NSW 2000

DRAWING TITLE

SECTIONS - WATERFRONT PROMENADE

REVIEWED

SCALE @ A1 1:100


APPROVED

PROJECT NO. 016133-61A-P

DRAWING NO.

REV NO.

LD-SSDA3- 3001_00

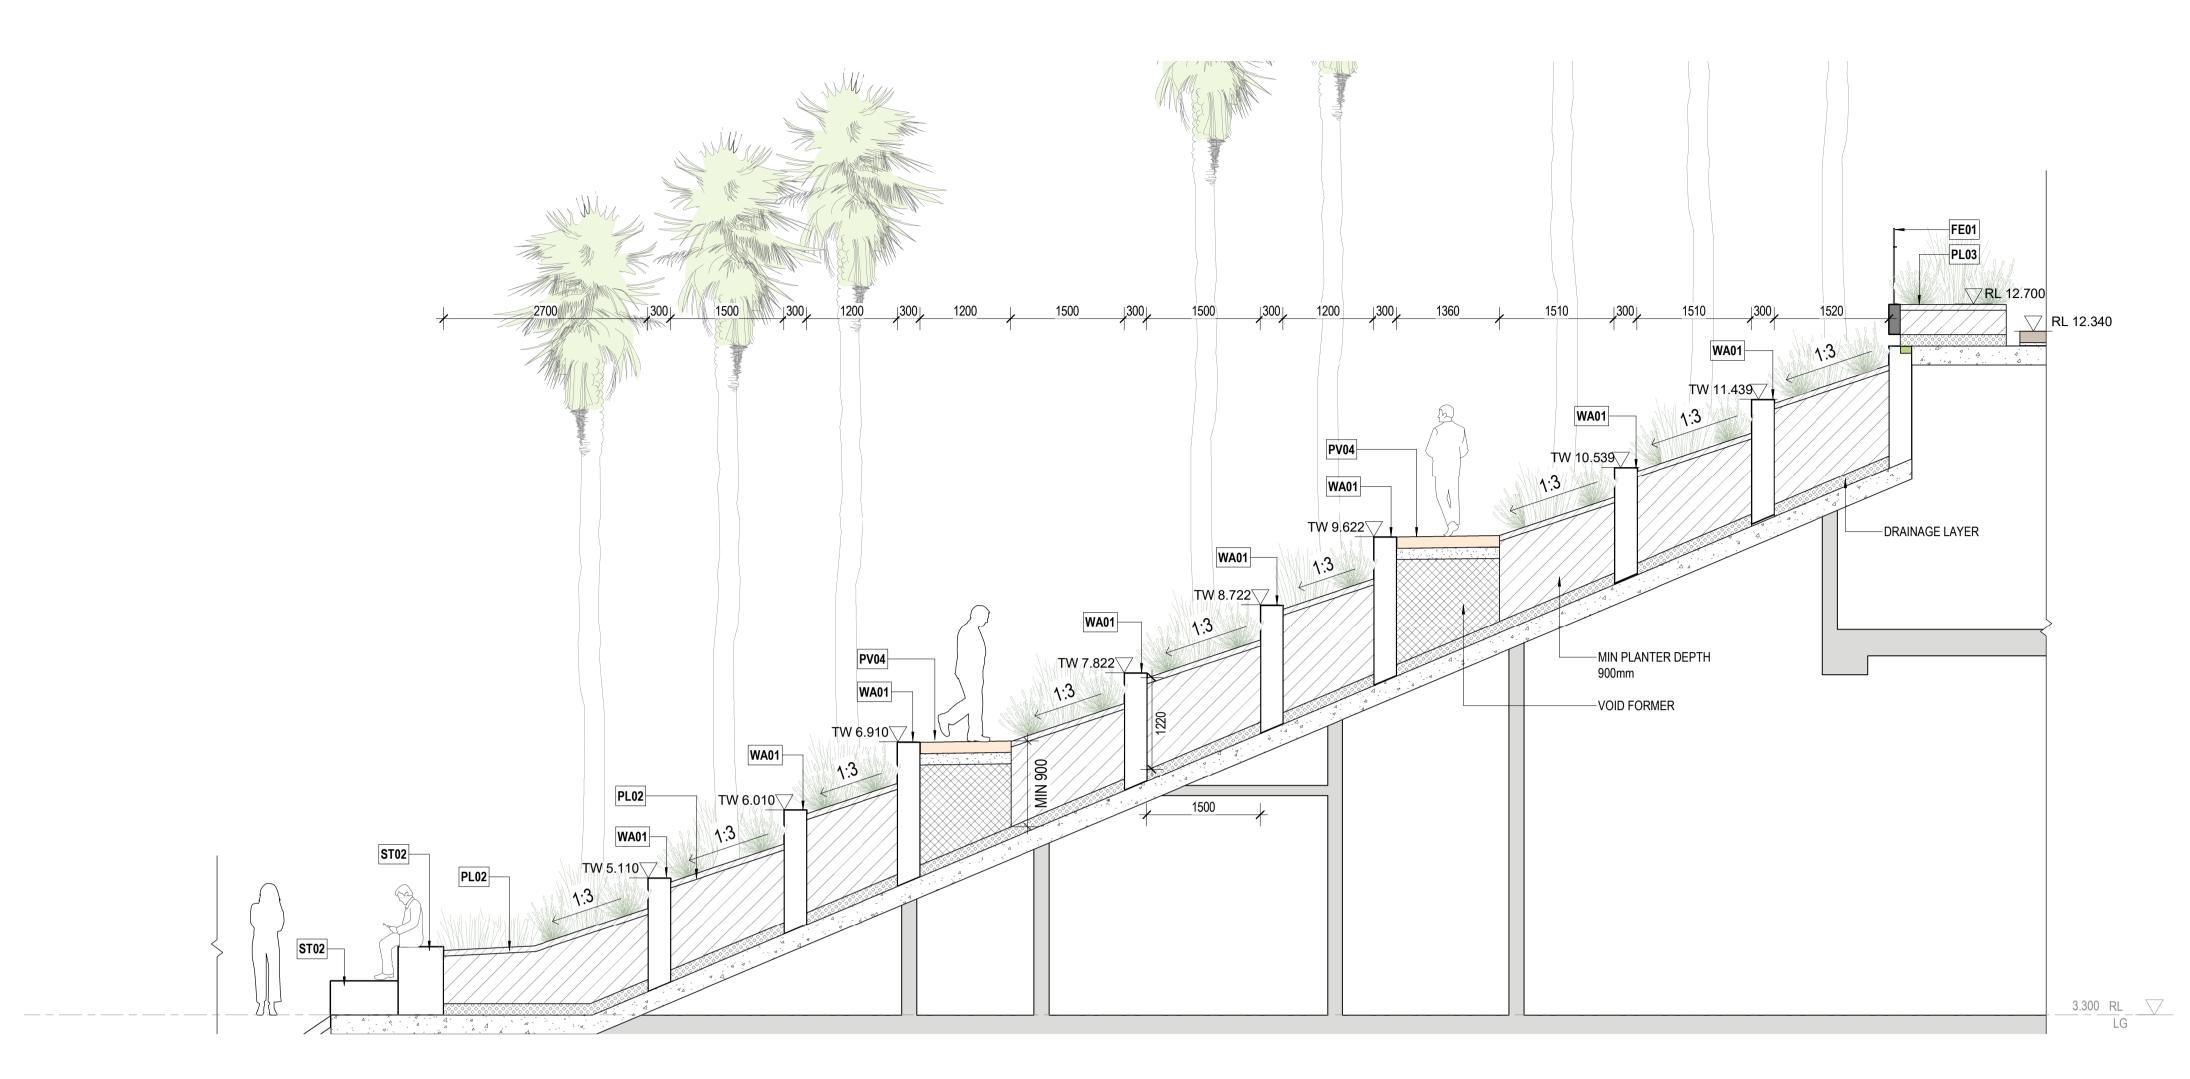

1 WATERFRONT STEPS - SECTION A

2 WATERFRONT STEPS - SECTION B



178 Sturt St | Adelaide | Australasia | SA 5000



Hassell LTD ABN 24 007 711 435
Level2, Pier 8/9,23 Hickson Rd
Sydney NSW 2000 Australia
T +61 2 9101 2000
F +61 2 9101 2100
sydney@hassellstudio.com
Nominated Architects NSW:
Tony Grist 5350
Glenn Scott 6842
Ross de la Motte 7398

NOTES

- 1. Do not scale drawing. Written dimensions govern
- 2. All dimensions are in millimeters unless noted otherwise
- All dimensions shall be verified on site before proceeding with the work.
 Snohetta + Hassell shall be notified in writing of any discrepancies.
- This drawing must be read in conjunction with all relevant contracts, specifications and drawings
 This drawing is an uncontrolled copy. Unless noted otherwise

This drawing is an uncontrolled copy. Unless noted otherwise

© Copyright of this drawing is vested in Snohetta and Hassell

REV DESCRIPTION
A FOR SSDA3 APPROVAL

DATE

16/06/23

NORTH

WATERFRONT GARDEN

SCALE



PROJECT MIRVAC HARBOURSIDE

2-10 DARLING DRIVE, SYDNEY, NSW 2000

DRAWING TITLE

SECTIONS - WATERFRONT STEPS


REVIEWED

SCALE @ A1 1 : 50

APPROVED


PROJECT NO. 016133-61A-P


DRAWING NO. LD-SSDA3- 3002_00 REV NO.

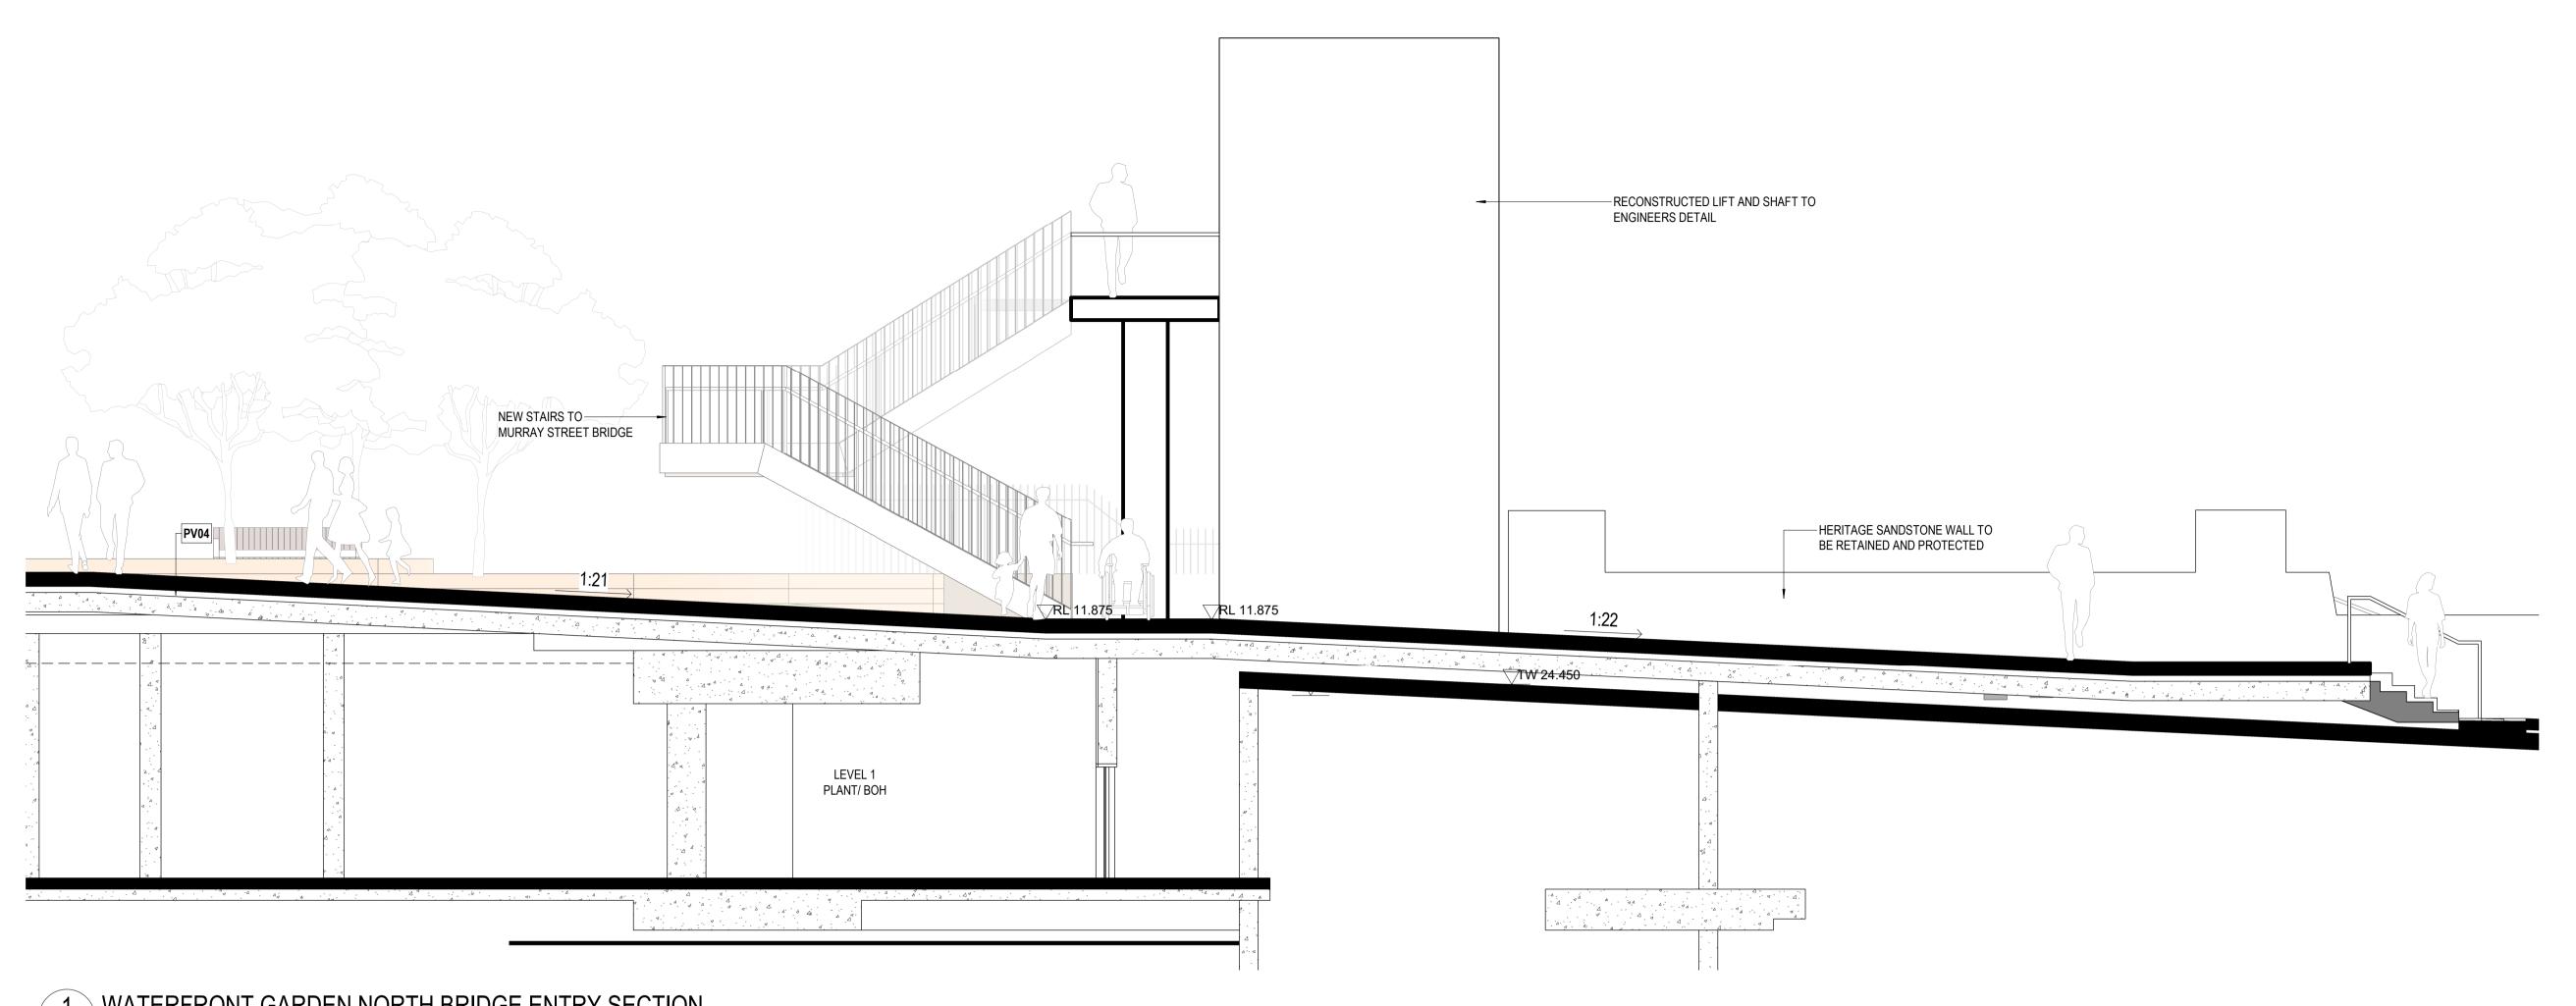


1 WATERFRONT GARDEN NORTH BRIDGE ENTRY SECTION
1:50

2 WESTERN EDGE SECTION
1:50

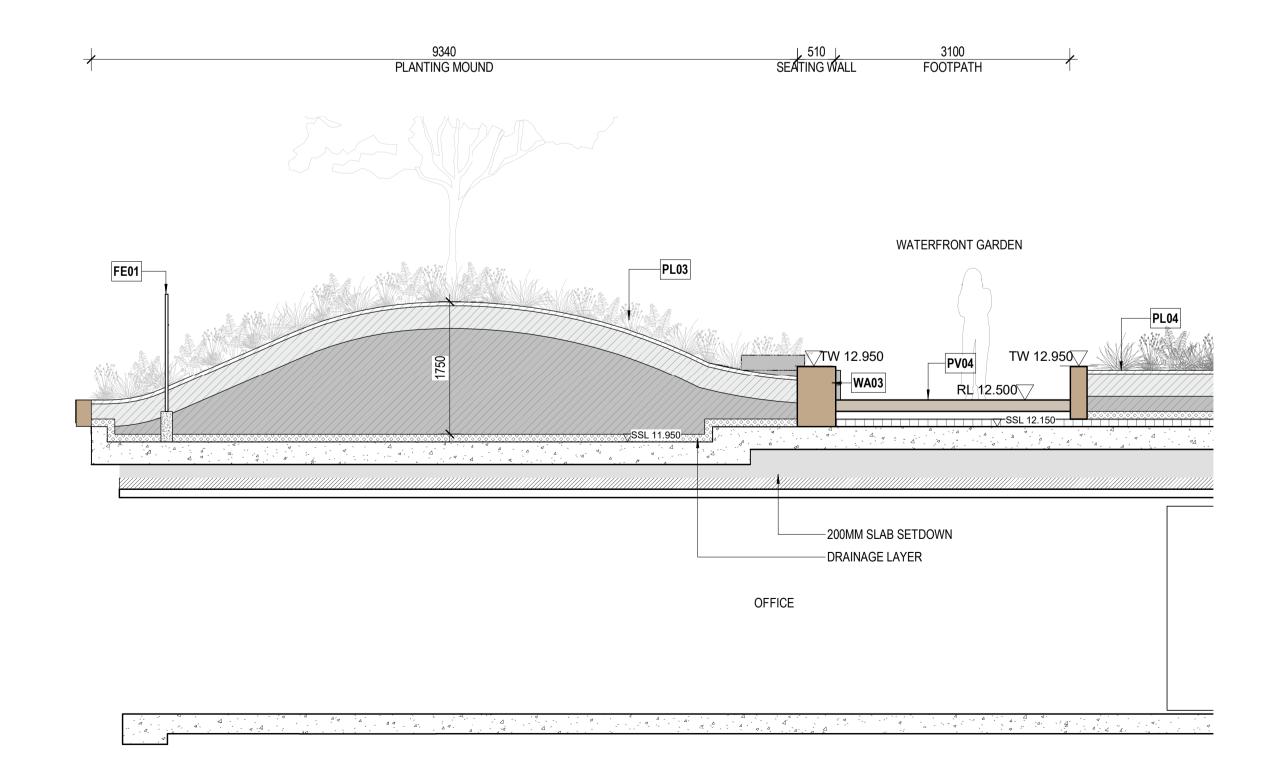

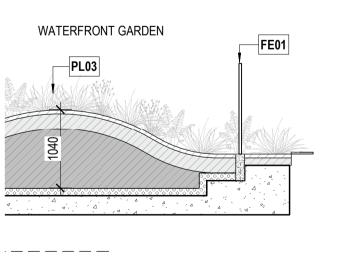



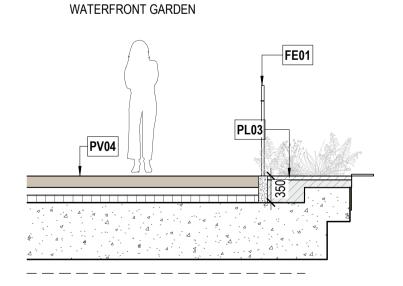

OFFICE









178 Sturt St | Adelaide | Australasia | SA 5000



Hassell LTD ABN 24 007 711 435 Level2, Pier 8/9,23 Hickson Rd Sydney NSW 2000 Australia T +61 2 9101 2000
F +61 2 9101 2100
sydney@hassellstudio.com
Nominated Architects NSW:
Tony Grist 5350
Glenn Scott 6842
Ross de la Motte 7308 Ross de la Motte 7398

NOTES

- 1. Do not scale drawing. Written dimensions govern
- 2. All dimensions are in millimeters unless noted otherwise
- 3. All dimensions shall be verified on site before proceeding with the work. Snohetta + Hassell shall be notified in writing of any discrepancies.
- 4. This drawing must be read in conjunction with all relevant contracts, specifications and drawings

This drawing is an uncontrolled copy. Unless noted otherwise © Copyright of this drawing is vested in Snohetta and Hassell

REV DESCRIPTION

DATE A FOR SSDA3 APPROVAL 16/06/23

NORTH

SCALE

CLIENT



PROJECT

MIRVAC HARBOURSIDE 2-10 DARLING DRIVE, SYDNEY, NSW 2000

DRAWING TITLE

SECTIONS - WATERFRONT GARDEN

REVIEWED


SCALE @ A1 1:50


APPROVED

PROJECT NO. 016133-61A-P

DRAWING NO. REV NO.

LD-SSDA3- 3003_00

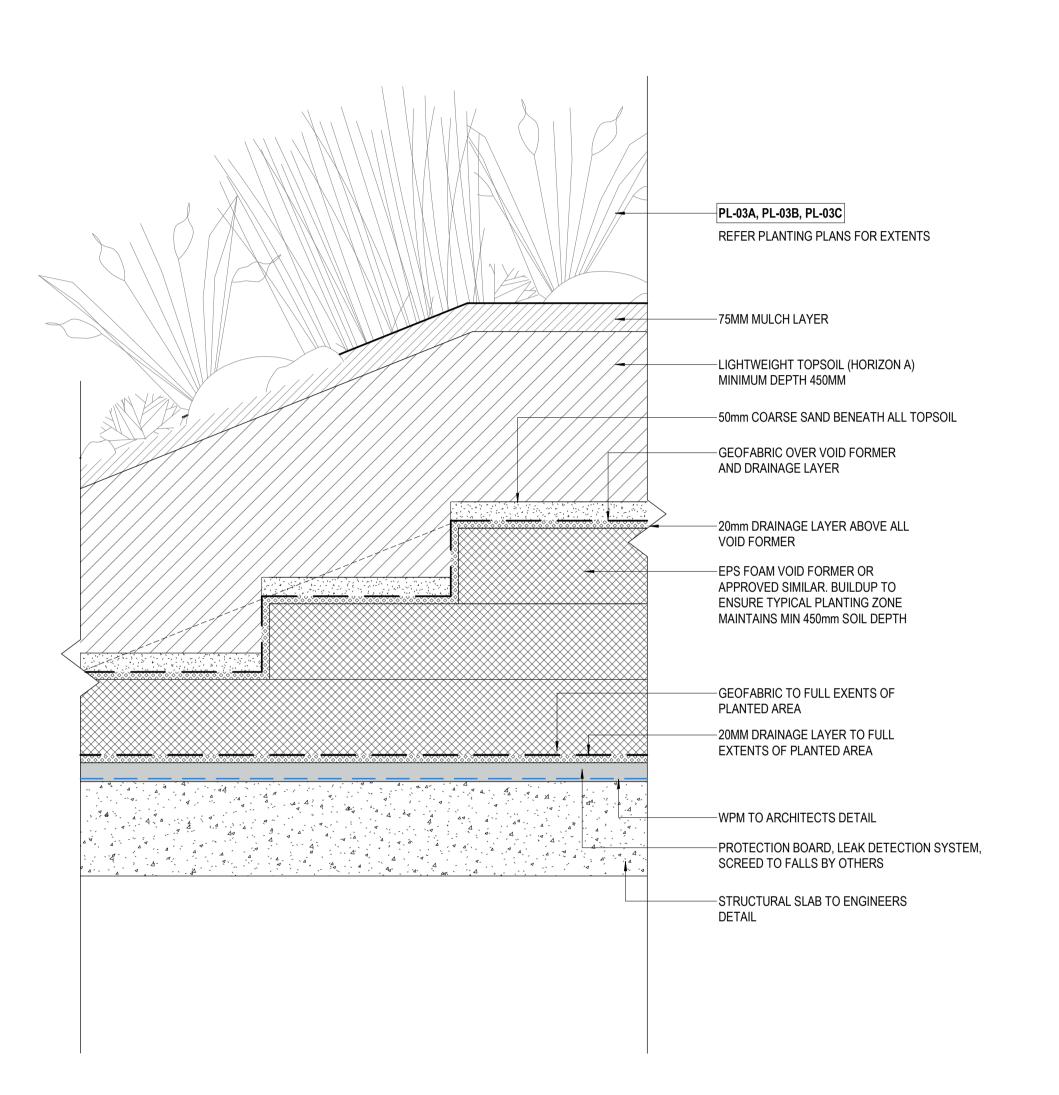

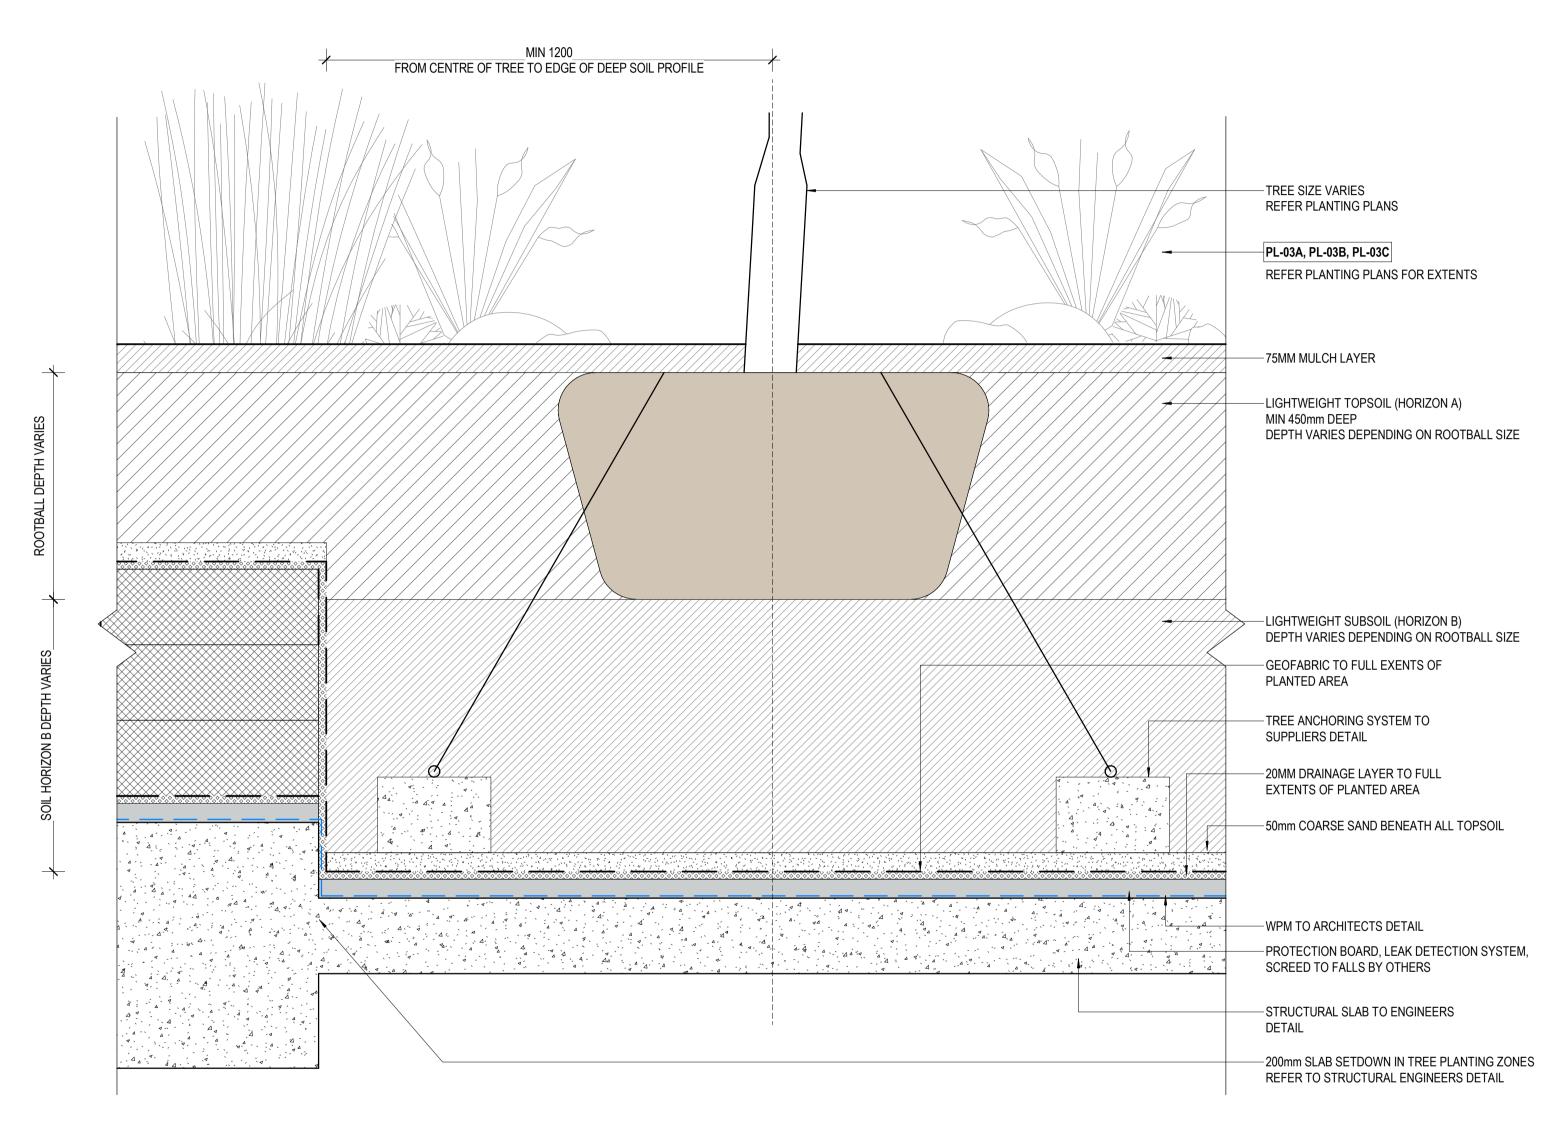

1 TYPICAL SOIL PROFILE - WATERFRONT GARDEN - PLANTING

2 TYPICAL SOIL PROFILE - WATERFRONT GARDEN - TREE PLANTING

Snøhetta 🚈

178 Sturt St | Adelaide | Australasia | SA 5000



Hassell LTD ABN 24 007 711 435 Level2, Pier 8/9,23 Hickson Rd Sydney NSW 2000 Australia T +61 2 9101 2000 F +61 2 9101 2100 sydney@hassellstudio.com Nominated Architects NSW: Tony Grist 5350 Glenn Scott 6842 Ross de la Motte 7398

NOTES

1. Do not scale drawing. Written dimensions govern

2. All dimensions are in millimeters unless noted otherwise

All dimensions shall be verified on site before proceeding with the work.
 Snohetta + Hassell shall be notified in writing of any discrepancies.

This drawing must be read in conjunction with all relevant contracts, specifications and drawings
 This drawing is an uncontrolled copy. Unless noted otherwise

This drawing is an uncontrolled copy. Unless noted otherwise

© Copyright of this drawing is vested in Snohetta and Hassell

REV DESCRIPTION
A FOR SSDA3 APPROVAL

DATEAL 16/06/23

NORTH



SCALE

CLIENT MILVE

PROJECT

MIRVAC HARBOURSIDE

2-10 DARLING DRIVE, SYDNEY, NSW 2000

DRAWING TITLE

SECTIONS - WATERFRONT GARDEN

REVIEWED
Checker

SCALE @ A1 1 : 10

APPROVED


Approver

PROJECT NO. 016133-61A-P

DRAWING NO.


REV NO.

LD-SSDA3- 3004_00

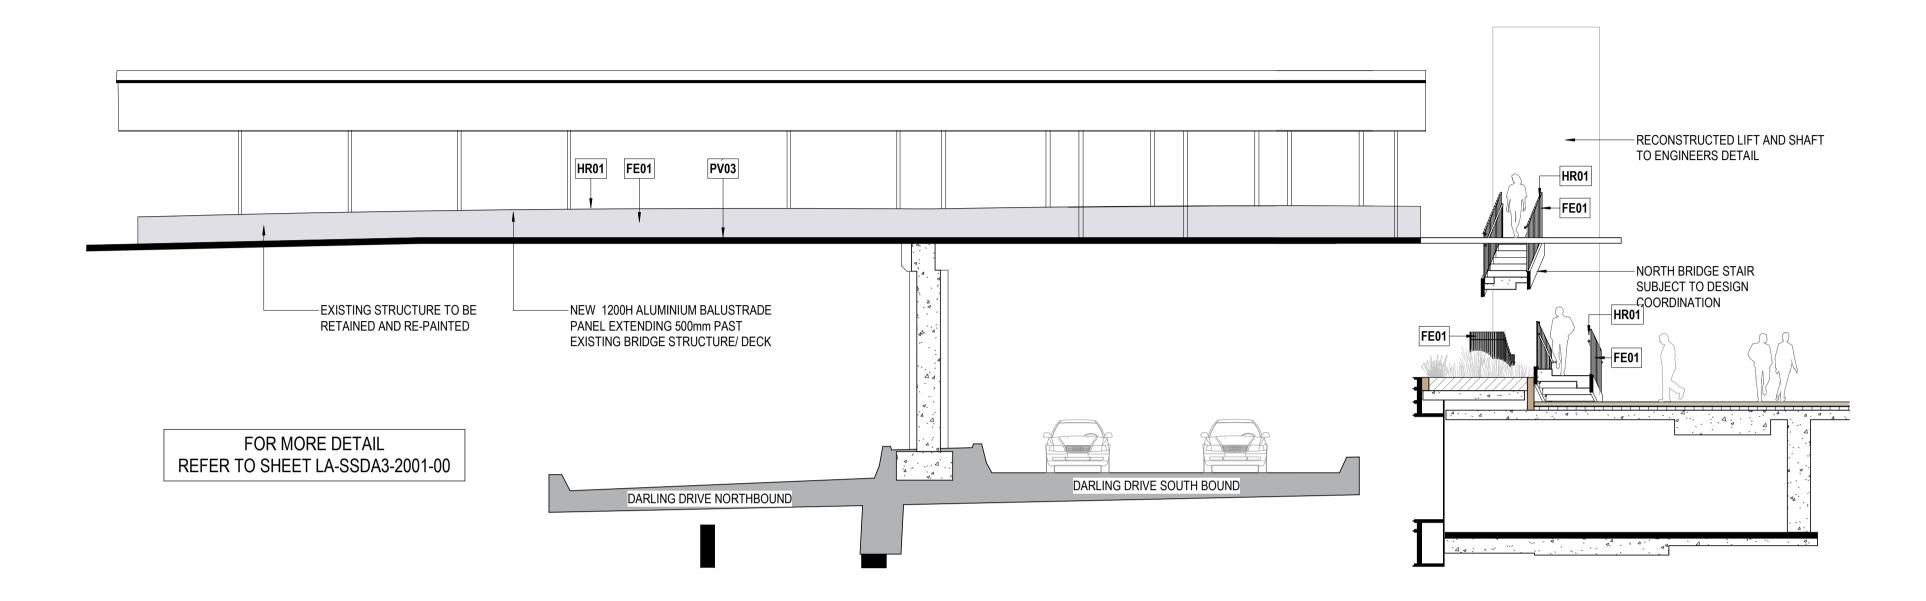



NORTH BRIDGE LIFT SUBJECT TO DESIGN COORDINATION AND REQUIRES ADDITIONAL SURVEY INFORMATION

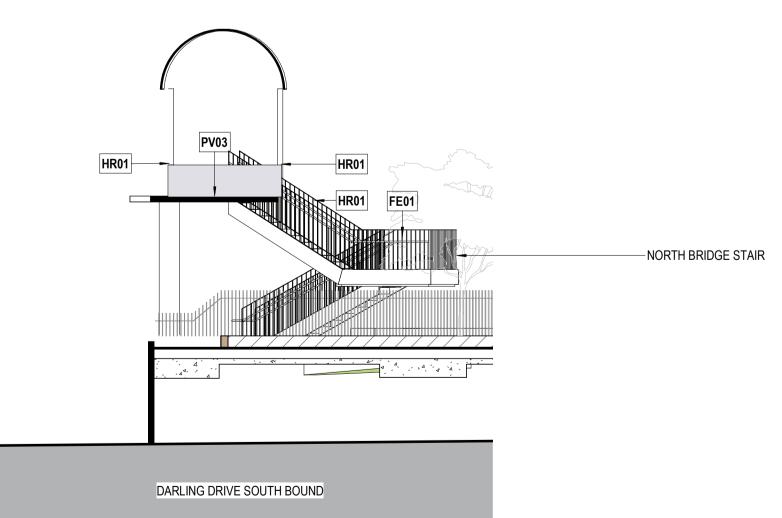





178 Sturt St | Adelaide | Australasia | SA 5000



Hassell LTD ABN 24 007 711 435 Level2, Pier 8/9,23 Hickson Rd Sydney NSW 2000 Australia T +61 2 9101 2000
F +61 2 9101 2100
sydney@hassellstudio.com
Nominated Architects NSW:
Tony Grist 5350
Glenn Scott 6842
Ross de la Motte 7398

NOTES

1. Do not scale drawing. Written dimensions govern

2. All dimensions are in millimeters unless noted otherwise

3. All dimensions shall be verified on site before proceeding with the work. Snohetta + Hassell shall be notified in writing of any discrepancies. 4. This drawing must be read in conjunction with all relevant contracts, specifications and drawings

This drawing is an uncontrolled copy. Unless noted otherwise

© Copyright of this drawing is vested in Snohetta and Hassell

REV DESCRIPTION A FOR SSDA3 APPROVAL DATE 16/06/23

NORTH

SCALE

CLIENT



MIRVAC HARBOURSIDE

2-10 DARLING DRIVE, SYDNEY, NSW 2000

DRAWING TITLE

SECTIONS - NORTH BRIDGE

REVIEWED

SCALE @ A1 1:100

APPROVED

PROJECT NO. 016133-61A-P

DRAWING NO. LD-SSDA3- 3005_00 REV NO.